






G. DHAASTHAAN, BANAFSA MAGU MALE' 20119,
Republic of Maldives Tel: +960 7917639
E-Mail: moosaaleem@hotmail.com

DECK AT HDC WAREHOUSE HULHUMALE'

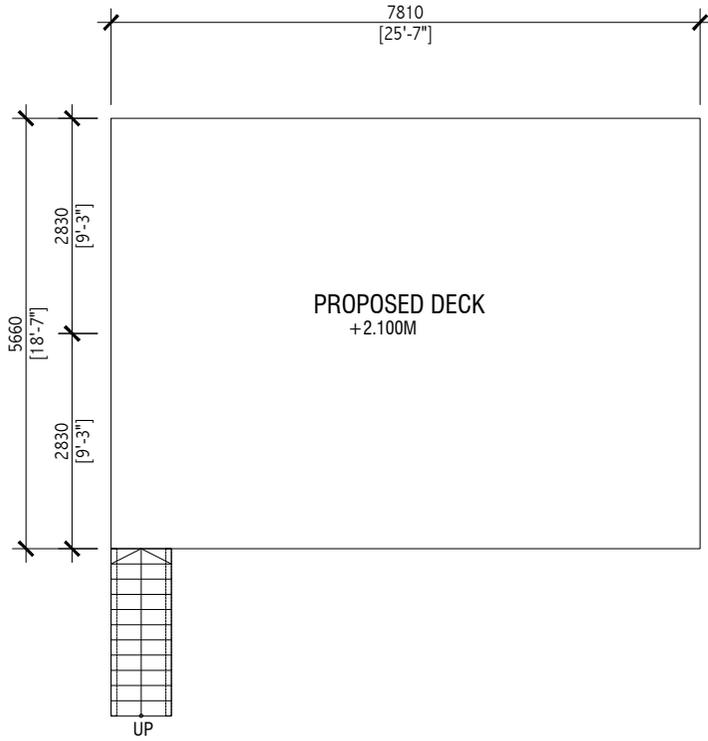


FLOOR PLAN

SCALE 1:100

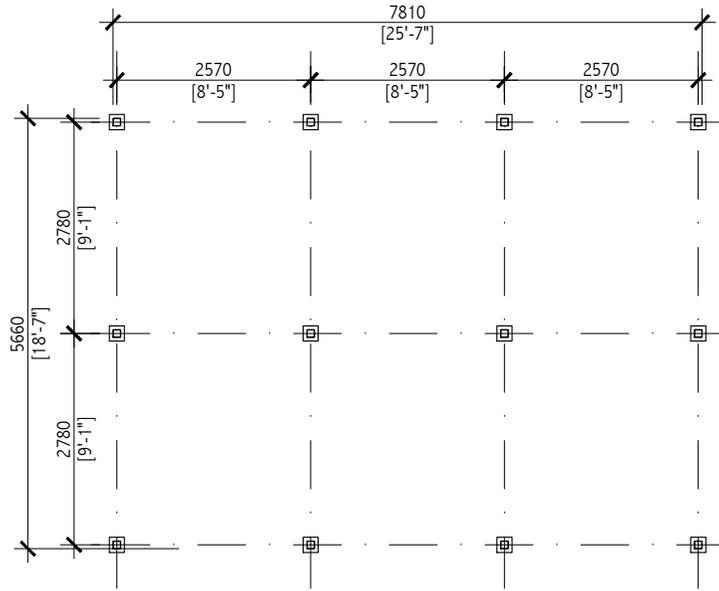 

SHS COLUMN LAYOUT

SCALE 1:100

 

HATCH

DESIGN
 G. DHAASTHAAN, BANAFSA MAGU MALE' 20119,
 Republic of Maldives Tel: +960 7917639
 E-Mail: moosaaleem@hotmail.com

GENERAL NOTES
 ALL DIMENSIONS ARE IN MM. UNLESS OTHERWISE SPECIFIED
 DO NOT SCALE DRAWINGS, USE WRITTEN DIMENSIONS ONLY. IN CASE DOUBT, PLEASE ASK. CONTRACTOR TO VERIFY ALL DIMENSIONS OF EXISTING WORKS ON SITE BEFORE COMMENCING ANY WORK OR PREPARING SHOP DRAWINGS

REVISION:	DATE:
DESCRIPTION	

CLIENT
IGMH

PROJECT NAME
DECK AT HDC WAREHOUSE HULHUMALE'


STAGE
FOR CONSTRUCTION

DRAWING TITLE AS GIVEN	SCALE AS GIVEN
----------------------------------	--------------------------

DISCIPLINE STRUCTURAL	DRAWN BY MOOSA ALEEM ARCHITECT - STR ENGINEER KINAAANATH
---------------------------------	---



SHEET SIZE A4	DRAWING NUMBER S-01
-------------------------	-------------------------------

SUBMITTED DATE JUNE 2025	REVISION 00
------------------------------------	-----------------------

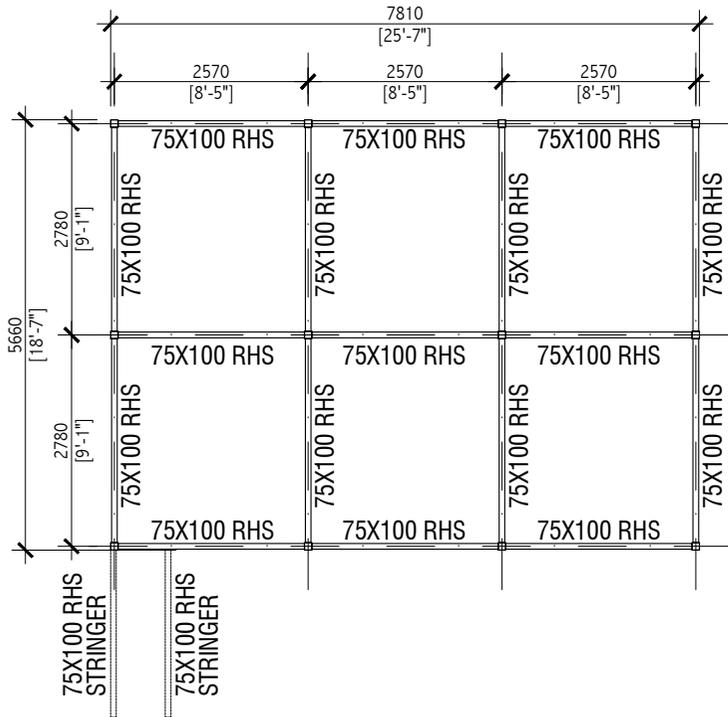


RHS BEAM LAYOUT

SCALE 1:100

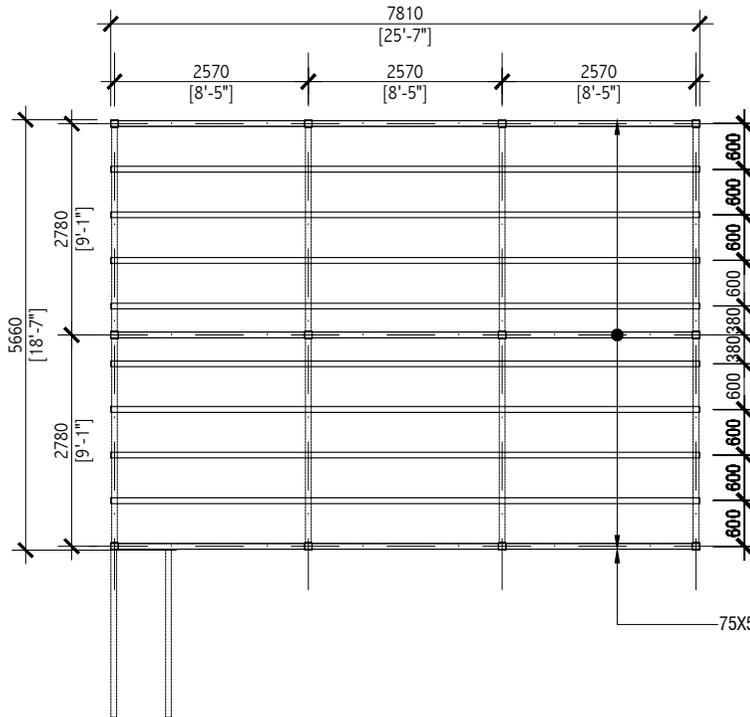 

RHS BEAM LAYOUT

SCALE 1:100

 

HATCH
 D E S I G N
 G. DHAASTHAAN, BANAFSA MAGU MALE 2019,
 Republic of Maldives Tel: +960 7917639
 E-Mail: moosaaleem@hotmail.com

GENERAL NOTES
 ALL DIMENSIONS ARE IN MM, UNLESS OTHERWISE SPECIFIED
 DO NOT SCALE DRAWINGS, USE WRITTEN DIMENSIONS ONLY. IN CASE OF DOUBT, PLEASE ASK CONTRACTOR TO VERIFY ALL DIMENSIONS OF EXISTING WORKS ON SITE BEFORE COMMENCING ANY WORK OR PREPARING SHOP DRAWINGS

REVISION: DATE:
 DESCRIPTION

CLIENT
IGMH

PROJECT NAME
DECK AT HDC WAREHOUSE HULHUMALE'


STAGE
FOR CONSTRUCTION

DRAWING TITLE SCALE
AS GIVEN **AS GIVEN**

DISCIPLINE DRAWN BY
STRUCTURAL **MOOSA ALEEM**
 ARCHITECT
 -
 STR ENGINEER
 KINANATH

SHEET SIZE DRAWING NUMBER
A4 **S-02**

SUBMITTED DATE REVISION
JUNE 2025 **00**

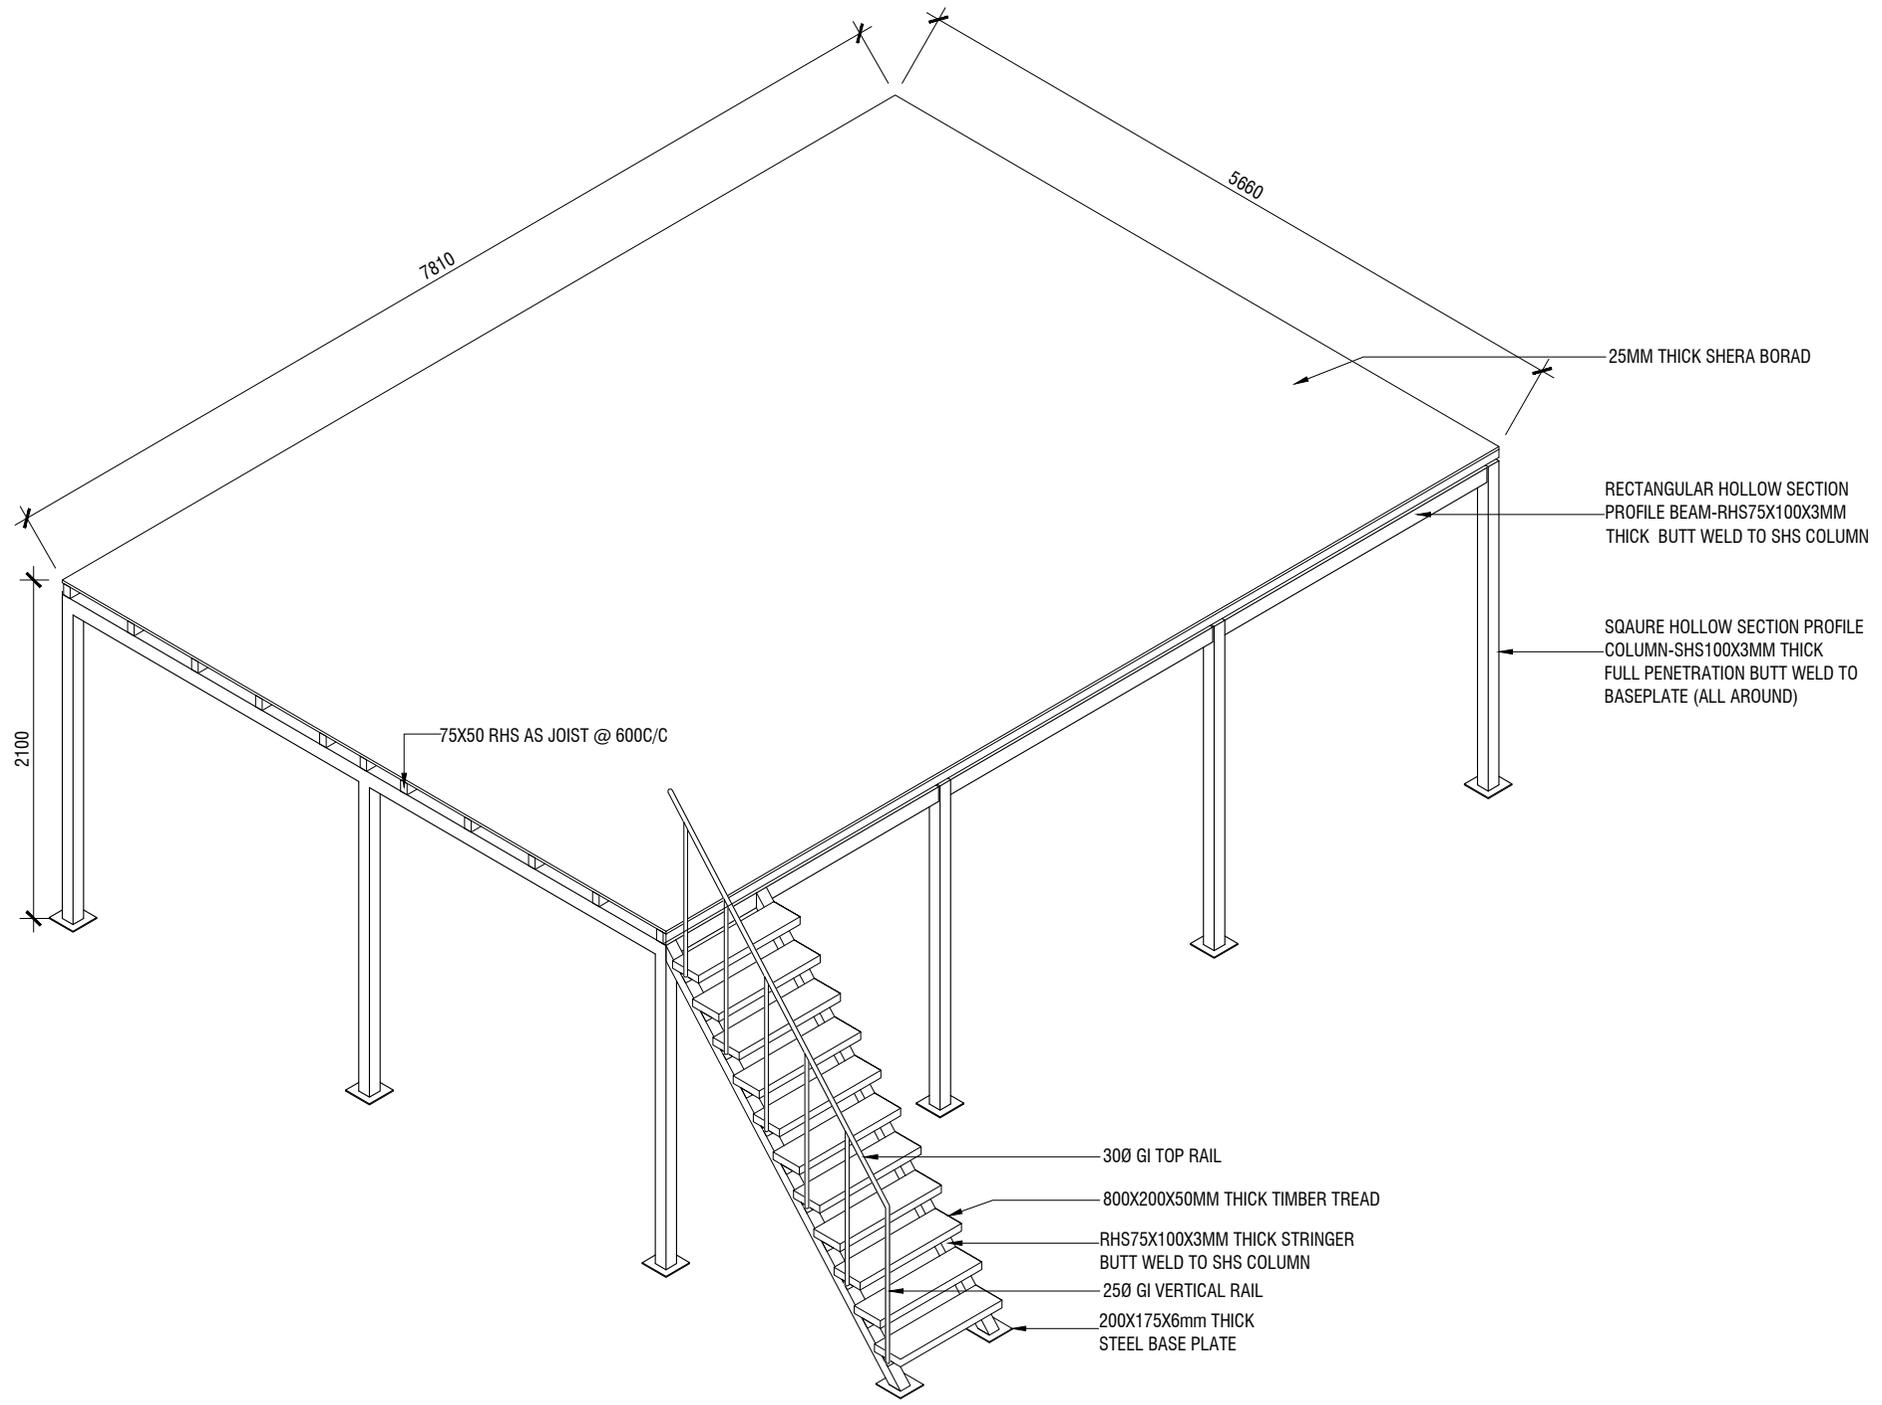

HATCH
 D E S I G N
 I.G. DHAASTHAAN, BANAFSA MAGU MALE' 20119,
 Republic of Maldives Tel: +960 7917639
 E-Mail: moosaaleem@hotmail.com

GENERAL NOTES
 ALL DIMENSIONS ARE IN MM. UNLESS OTHERWISE SPECIFIED
 DO NOT SCALE DRAWINGS, USE WRITTEN DIMENSIONS ONLY. IN CASE OF DOUBT, PLEASE ASK. CONTRACTOR TO VERIFY ALL DIMENSIONS OF EXISTING WORKS ON SITE BEFORE COMMENCING ANY WORK OR PREPARING SHOP DRAWINGS


REVISION:	DATE:
DESCRIPTION	

CLIENT
IGMH
 PROJECT NAME
DECK AT HDC WAREHOUSE HULHUMALE'


STAGE
FOR CONSTRUCTION
 DRAWING TITLE SCALE
AS GIVEN AS GIVEN
 DISCIPLINE DRAWN BY
STRUCTURAL MOOSA ALEEM
 ARCHITECT
 -
 STR ENGINEER
KINAANATH

SHEET SIZE DRAWING NUMBER
A4 S-03
 SUBMITTED DATE REVISION
JUNE 2025 00


- 300 GI TOP RAIL
- 800X200X50MM THICK TIMBER TREAD
- RHS75X100X3MM THICK STRINGER BUTT WELD TO SHS COLUMN
- 250 GI VERTICAL RAIL
- 200X175X6mm THICK STEEL BASE PLATE

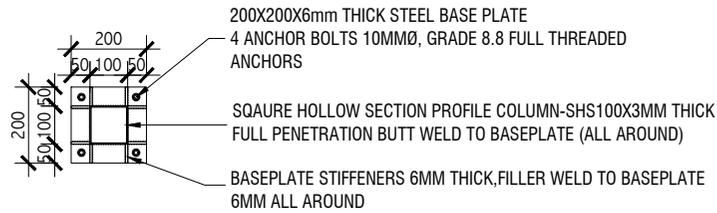

BASEPLATE AND SHS CONNECTION PLAN VIEW
SCALE 1:20

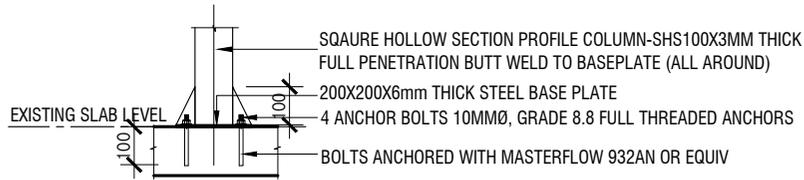

BASEPLATE AND SHS CONNECTION CROSS SECTION
SCALE 1:20

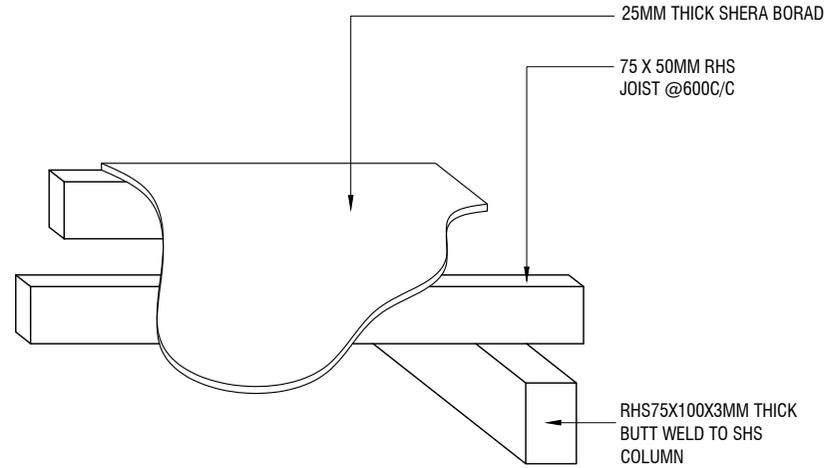

DECK DETAIL
SCALE 1:20

HATCH
DESIGN

G. DHAASTHAAN, BANAFSA MAGU MALE' 20119.
Republic of Maldives Tel: +960 7917639
E-Mail: moosaaleem@hotmail.com

GENERAL NOTES
ALL DIMENSIONS ARE IN MM. UNLESS OTHERWISE SPECIFIED
DO NOT SCALE DRAWINGS. USE WRITTEN DIMENSIONS ONLY. IN CASE OF DOUBT, PLEASE ASK CONTRACTOR TO VERIFY ALL DIMENSIONS OF EXISTING WORKS ON SITE BEFORE COMMENCING ANY WORK OR PREPARING SHOP DRAWINGS

REVISION: DATE:

DESCRIPTION

CLIENT
IGMH

PROJECT NAME
DECK AT HDC WAREHOUSE HULHUMALE'

STAGE
FOR CONSTRUCTION

DRAWING TITLE SCALE
AS GIVEN AS GIVEN

DISCIPLINE DRAWN BY
STRUCTURAL MOOSA ALEEM
ARCHITECT
-
STR ENGINEER
KINAAANATH

SHEET SIZE DRAWING NUMBER
A4 S-04

SUBMITTED DATE REVISION
JUNE 2025 00