

**DHARUMAVANTHA 19TH FLOOR DEMOLITION PLAN**

SCALE 1:120  
0m 1m 3m 6m


**GENERAL NOTES**  
ALL DIMENSIONS ARE IN MM. UNLESS OTHERWISE SPECIFIED DO NOT SCALE DRAWINGS. USE WRITTEN DIMENSIONS ONLY IN CASE OF DOUBT. PLEASE ASK CONTRACTOR TO VERIFY ALL DIMENSIONS OF EXISTING WORKS ON SITE BEFORE COMMENCING ANY WORK OR PREPARING SHOP DRAWINGS

REVISION:      DATE:  
DESCRIPTION

CLIENT  
**IGMH**  
PROJECT NAME  
**PROPOSED ONCO WARD**  
**DHARUMAVANTHA HOSPITAL**

STAGE  
**FOR CONSTRUCTION**  
DRAWING TITLE  
**AS GIVEN**  
DISCIPLINE  
**ARCHITECTURAL**  
DRAWN BY  
-  
ARCHITECT  
-  
STR ENGINEER

SHEET SIZE  
**A3**  
DRAWING NUMBER  
**A-03**  
SUBMITTED DATE  
**MARCH 2026**  
REVISION  
**00**

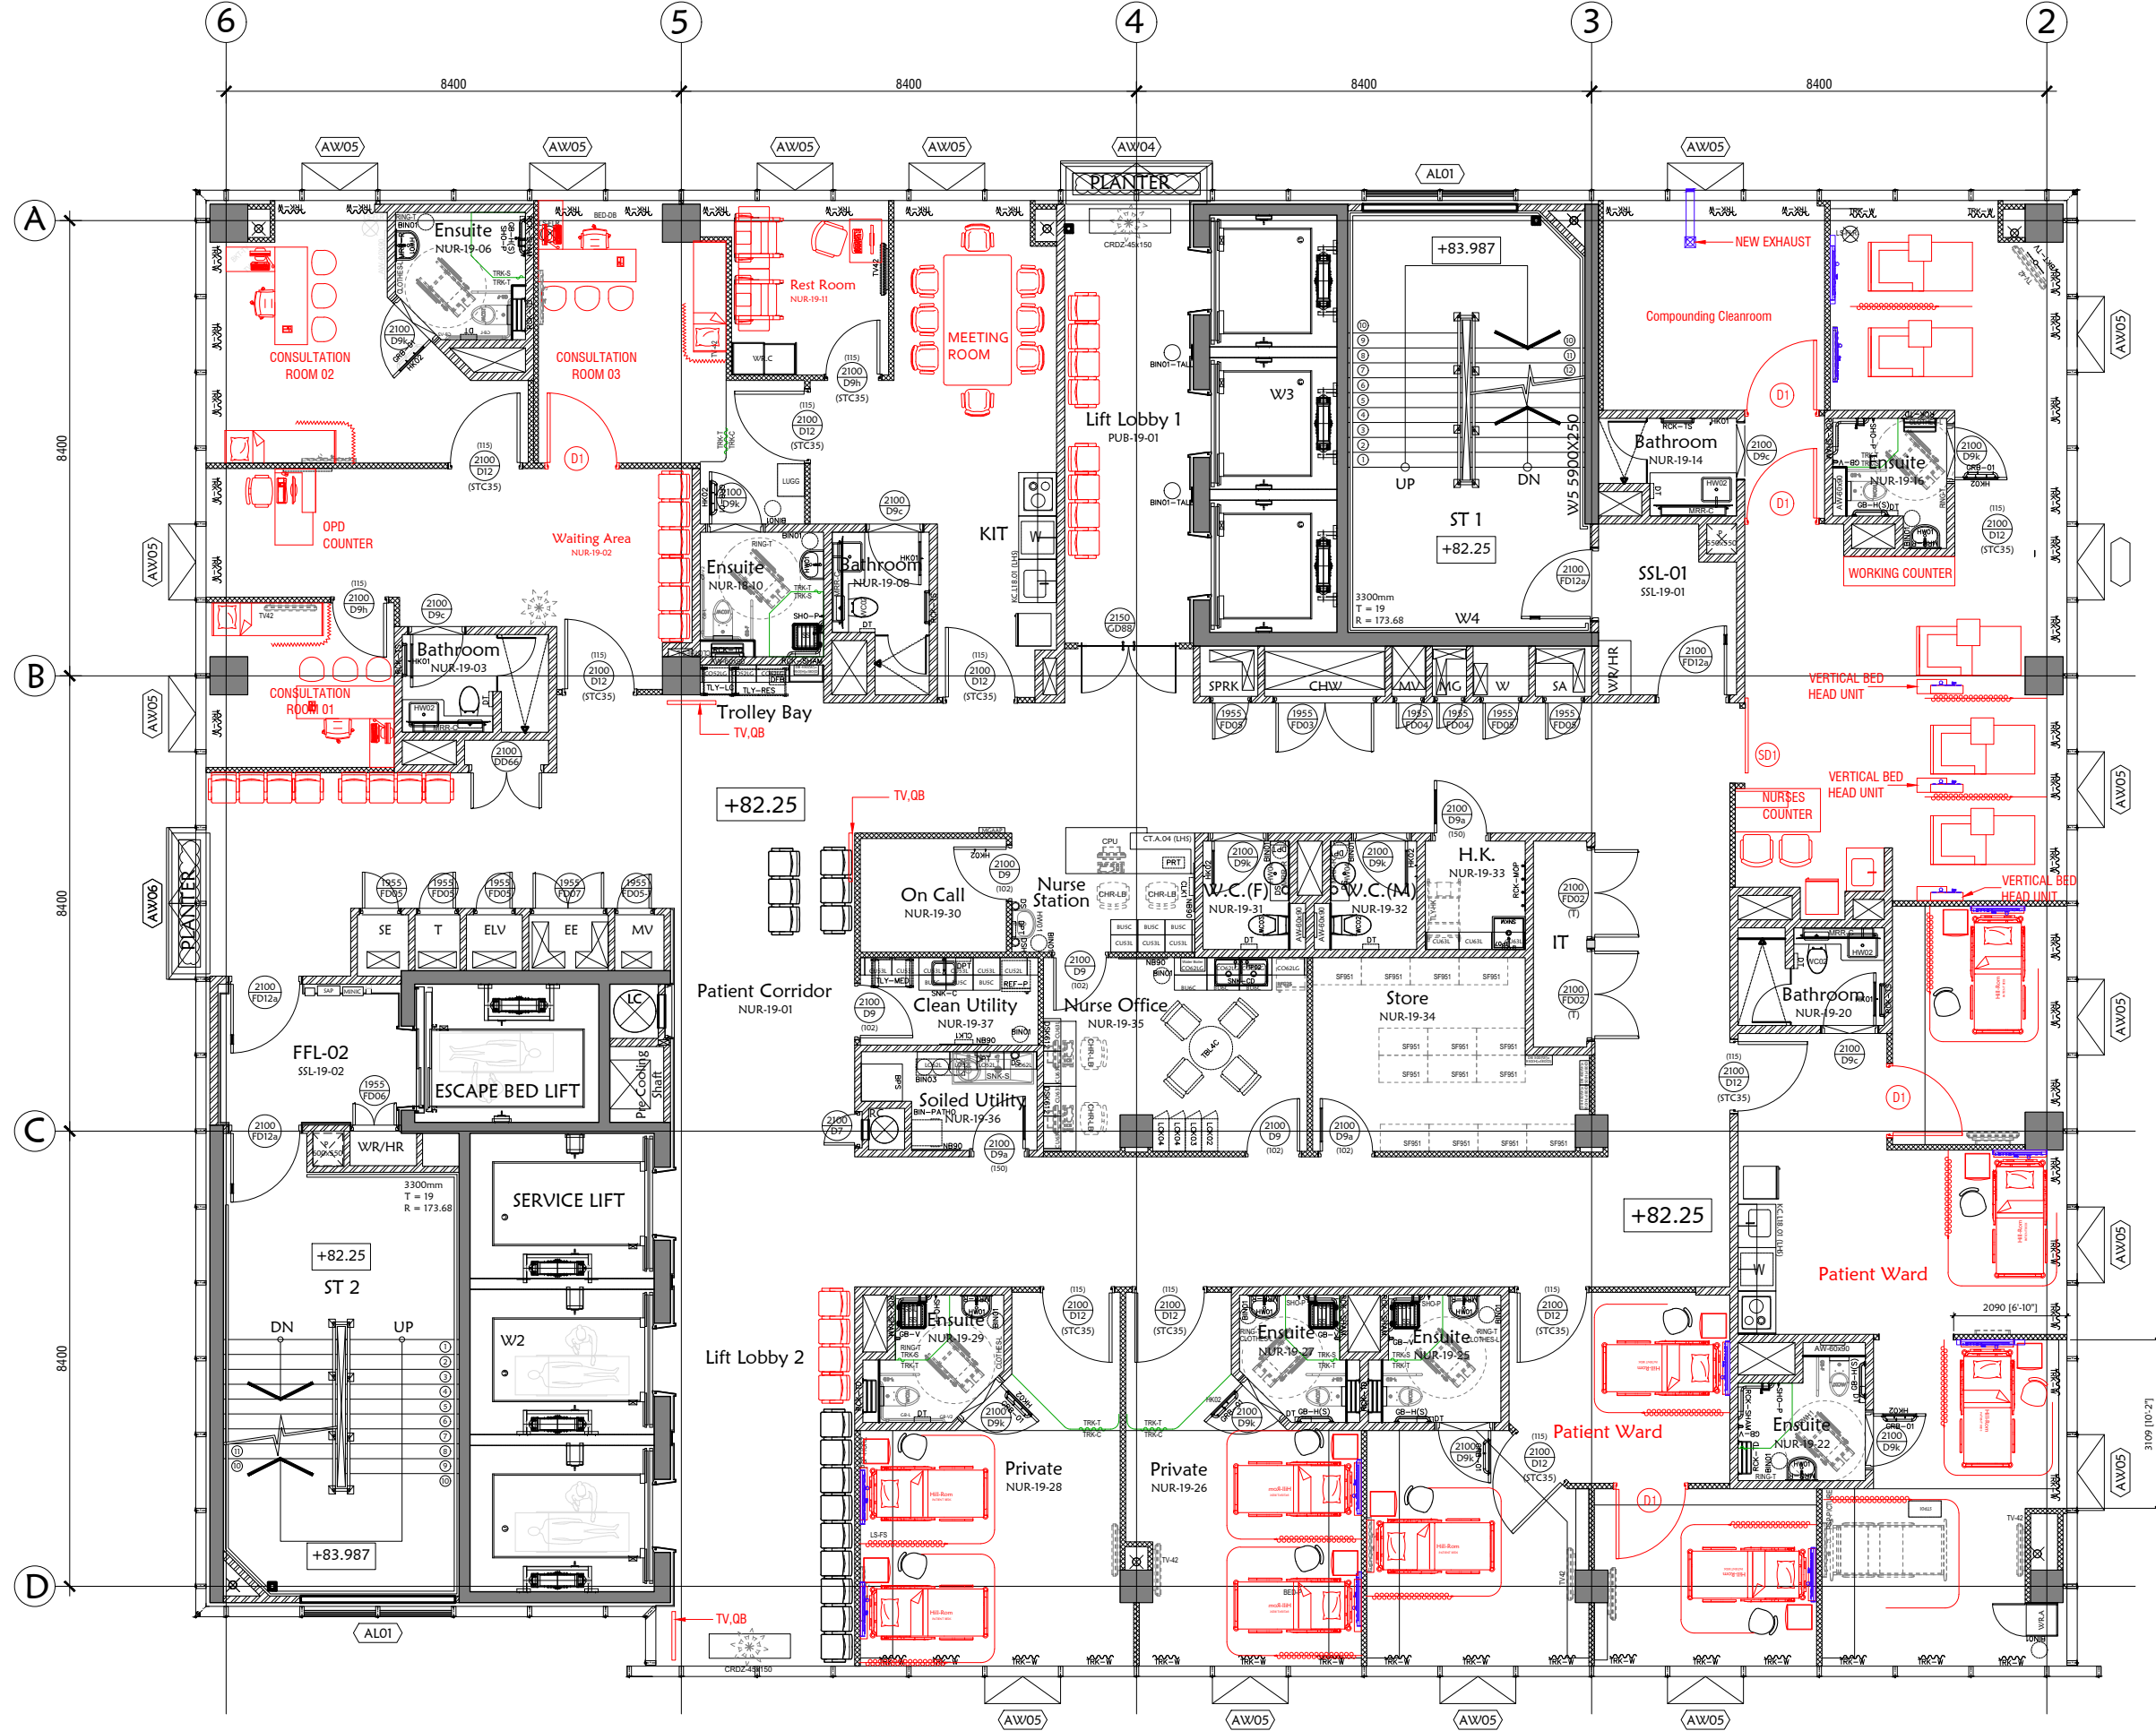

**GENERAL NOTES**  
 ALL DIMENSIONS ARE IN MM. UNLESS OTHERWISE SPECIFIED DO NOT SCALE DRAWINGS. USE WRITTEN DIMENSIONS ONLY. IN CASE OF DOUBT, PLEASE ASK CONTRACTOR TO VERIFY ALL DIMENSIONS OF EXISTING WORKS ON SITE BEFORE COMMENCING ANY WORK OR PREPARING SHOP DRAWINGS





REVISION:      DATE:  
 DESCRIPTION

|  |                               |
|--|-------------------------------|
| CLIENT<br><b>IGMH</b>  |                               |
| PROJECT NAME<br><b>PROPOSED ONCO WARD<br/>DHARUMAVANTHA HOSPITAL</b> |                               |
| STAGE<br><b>FOR CONSTRUCTION</b>                                     |                               |
| DRAWING TITLE<br><b>AS GIVEN</b>                                     | SCALE<br><b>AS GIVEN</b>      |
| DISCIPLINE<br><b>ARCHITECTURAL</b>                                   | DRAWN BY<br>-                 |
|  | ARCHITECT<br>-                |
|  | STR ENGINEER<br>-             |
| SHEET SIZE<br><b>A3</b>  | DRAWING NUMBER<br><b>A-03</b> |
| SUBMITTED DATE<br><b>MARCH 2026</b>                                  | REVISION<br><b>00</b>         |

NOTE:  
 NEW BED HEAD UNIT

**PROPOSED ONCO WARD FLOOR PLAN - DHARUMAVANTHA 19TH FLOOR**

SCALE 1:120  
 0m 1m 3m 6m
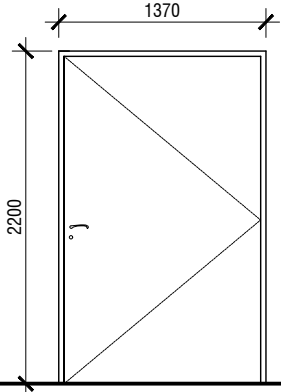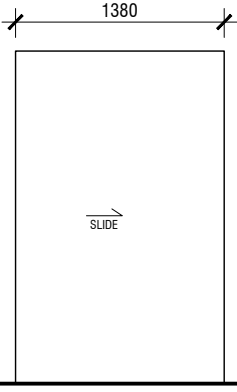
|           |  |   |
|-----------|--|---|
| SYMBOL    |   |  |
| ELEVATION |  |  |
| JAMB      | WPC  | WPC   |
| FRAME     | WPC  | WPC   |
| PANEL     | SOLID  | SOLID   |
| FINISH    | TIMBER LAMINATE  | TIMBER LAMINATE   |

## DOOR & WINDOW SCHEDULE 1

SCALE 1:50

- NOTE: SHOP DRAWINGS AND TECHNICAL SPECIFICATIONS FOR ALL DOORS AND WINDOWS SHOWING DETAILS OF SECTIONS, ASSEMBLY, TYPE OF LOCKS, HINGES, BOLTS AND HANDLES SHOULD BE SUBMITTED BY THE CONTRACTOR FOR THE CONSULTANTS APPROVAL.
- ALL MEASUREMENTS TO BE CHECKED ON SITE
  - ALL ELEVATIONS SHOWN FROM OUTSIDE AND ALL SWINGS OPEN OUT
  - ALL EXTERNAL UNITS MUST COMPLY THE FOLLOWING WEATHER CONDITIONS:
    - WIND PRESSURE: 200 kg/sqm
    - WATER TIGHTNESS: 25 kg/sqm
  - DOOR KNOBS SHALL BE 900 mm ABOVE FFL

### GENERAL NOTES

ALL DIMENSIONS ARE IN MM. UNLESS OTHERWISE SPECIFIED  
DO NOT SCALE DRAWINGS. USE WRITTEN DIMENSIONS ONLY. IN CASE OF DOUBT, PLEASE ASK CONTRACTOR TO VERIFY ALL DIMENSIONS OF EXISTING WORKS ON SITE BEFORE COMMENCING ANY WORK OR PREPARING SHOP DRAWINGS


|             |       |
|-------------|-------|
| REVISION:   | DATE: |
| DESCRIPTION |       |

|              |  |
|--------------|--|
| CLIENT       | IGMH   |
| PROJECT NAME | PROPOSED ONCO WARD<br>DHARUMAVANTHA HOSPITAL |


### STAGE FOR CONSTRUCTION

|               |              |
|---------------|--------------|
| DRAWING TITLE | SCALE        |
| AS GIVEN      | AS GIVEN     |
| DISCIPLINE    | DRAWN BY     |
| ARCHITECTURAL | -            |
|               | ARCHITECT    |
|               | -            |
|               | STR ENGINEER |
|               | -            |


|                |                |
|----------------|----------------|
| SHEET SIZE     | DRAWING NUMBER |
| A3             | A-03           |
| SUBMITTED DATE | REVISION       |
| APRIL 2025     | 00             |

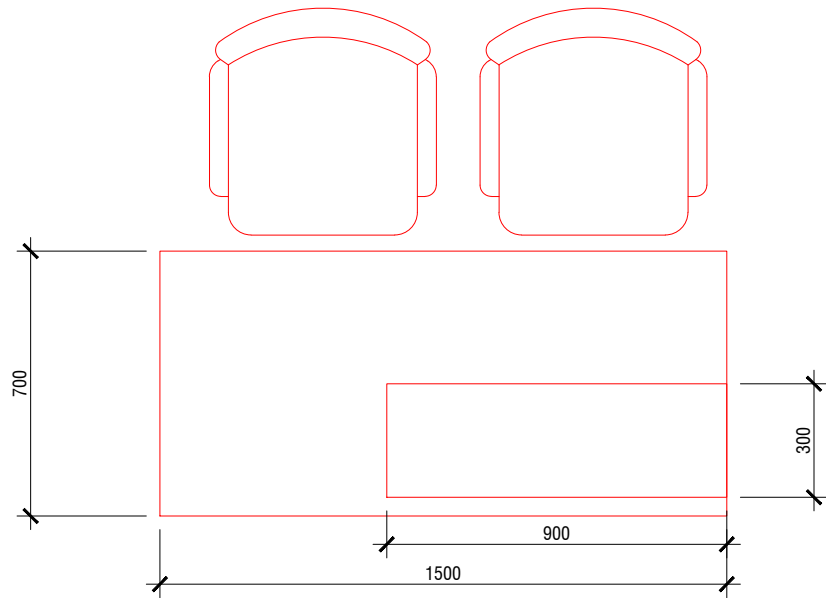


**NURSE COUNTER PLAN VIEW**  
SCALE 1:20

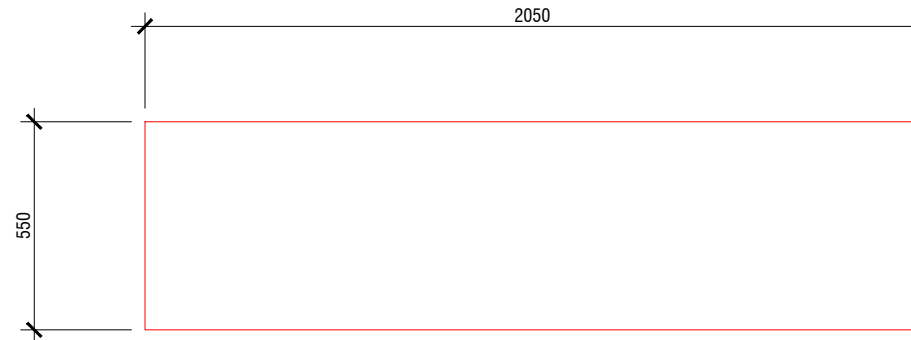


**WORKING COUNTER**  
SCALE 1:20

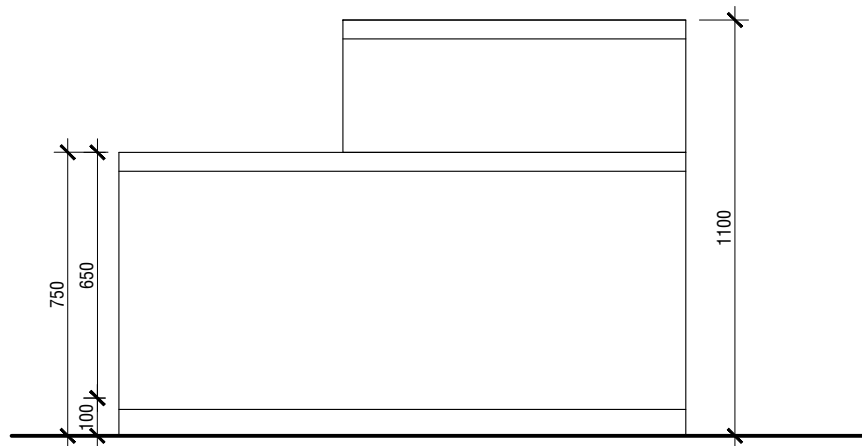

**NURSE COUNTER ELEVATION**  
SCALE 1:20

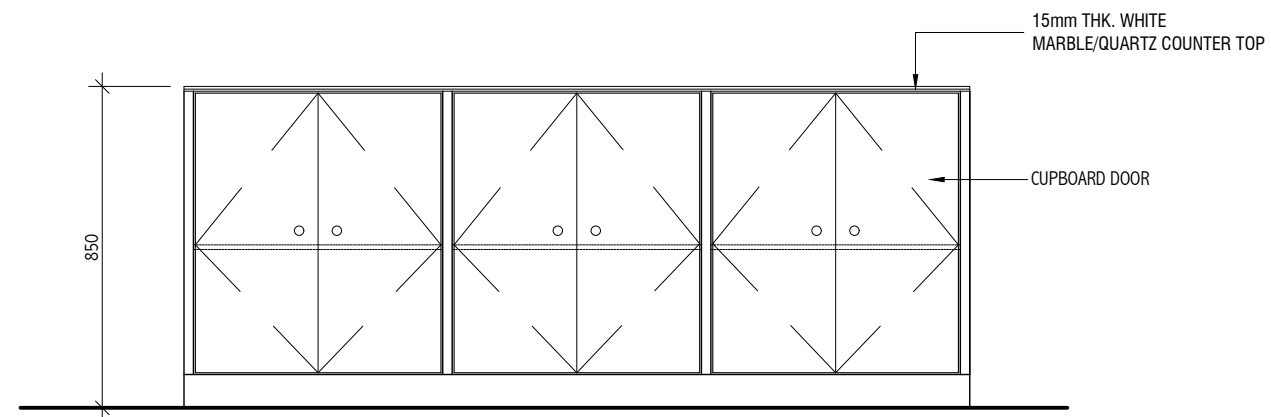

**WORKING COUNTER ELEVATION**

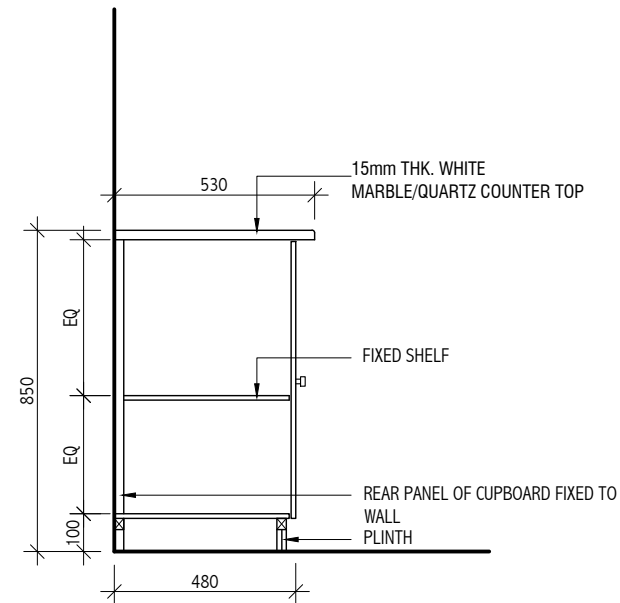

**TYPICAL CROSS SECTION**  
SCALE 1:20

**GENERAL NOTES**  
ALL DIMENSIONS ARE IN MM. UNLESS OTHERWISE SPECIFIED  
DO NOT SCALE DRAWINGS. USE WRITTEN DIMENSIONS ONLY. IN CASE OF DOUBT, PLEASE ASK CONTRACTOR TO VERIFY ALL DIMENSIONS OF EXISTING WORKS ON SITE BEFORE COMMENCING ANY WORK OR PREPARING SHOP DRAWINGS


REVISION:      DATE:  
DESCRIPTION

CLIENT  
**IGMH**  
PROJECT NAME  
**PROPOSED ONCO WARD**  
**DHARUMAVANTHA HOSPITAL**


STAGE  
**FOR CONSTRUCTION**

|                      |                 |
|----------------------|-----------------|
| DRAWING TITLE        | SCALE           |
| <b>AS GIVEN</b>      | <b>AS GIVEN</b> |
| DISCIPLINE           | DRAWN BY        |
| <b>ARCHITECTURAL</b> | -               |
|                      | ARCHITECT       |
|                      | -               |
|                      | STR ENGINEER    |
|                      | -               |


|                   |                |
|-------------------|----------------|
| SHEET SIZE        | DRAWING NUMBER |
| <b>A3</b>         | <b>A-04</b>    |
| SUBMITTED DATE    | REVISION       |
| <b>MARCH 2026</b> | <b>00</b>      |

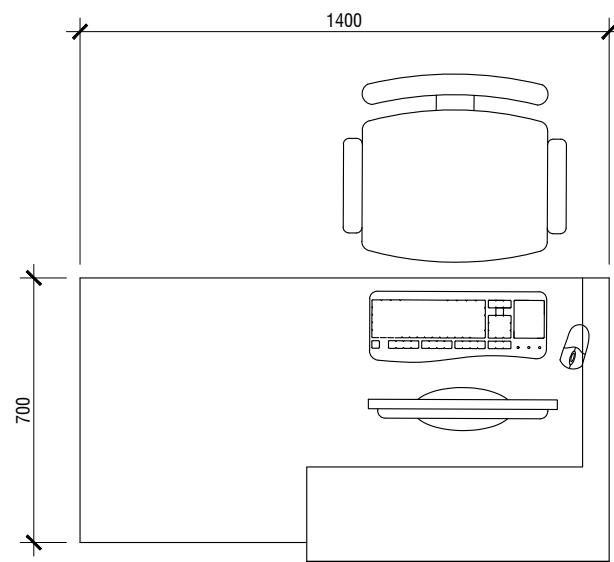


**OPD COUNTER PLAN VIEW**  
SCALE 1:20

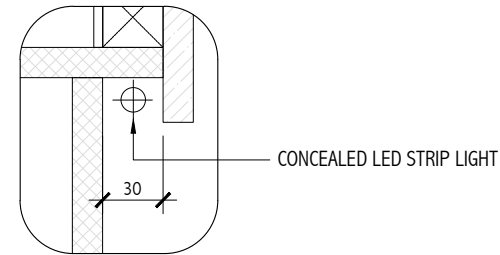


**SPOT DETAIL A**  
SCALE 1:10

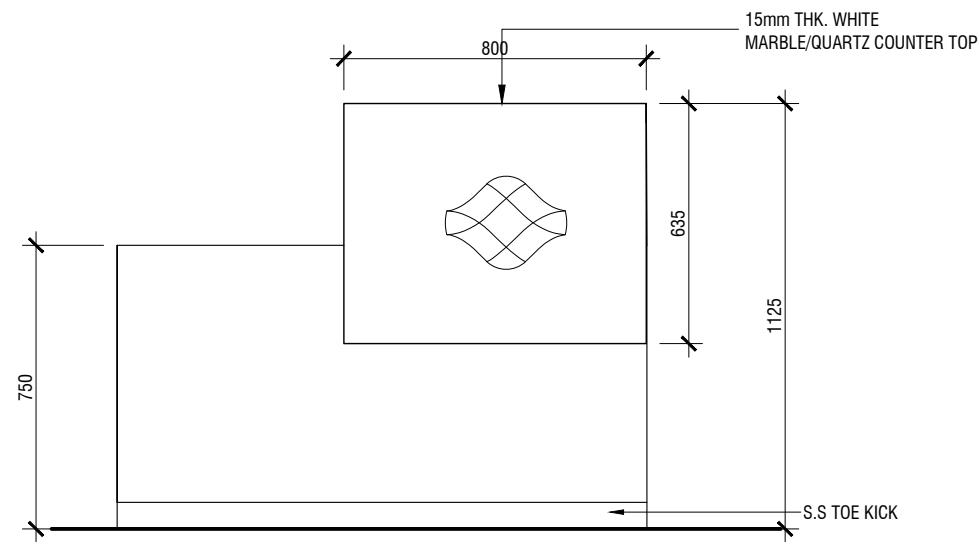

**OPD COUNTER ELEVATION -01**  
SCALE 1:20

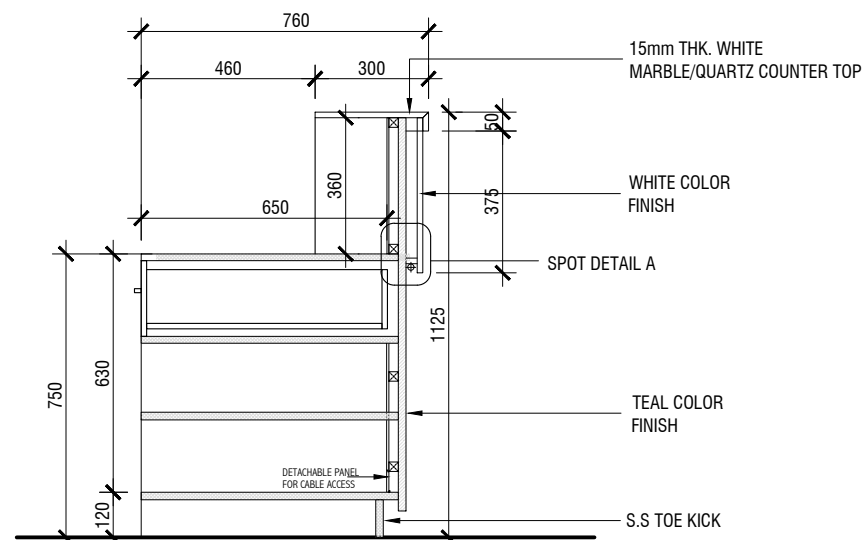

**OPD COUNTER SECTION X**  
SCALE 1:20

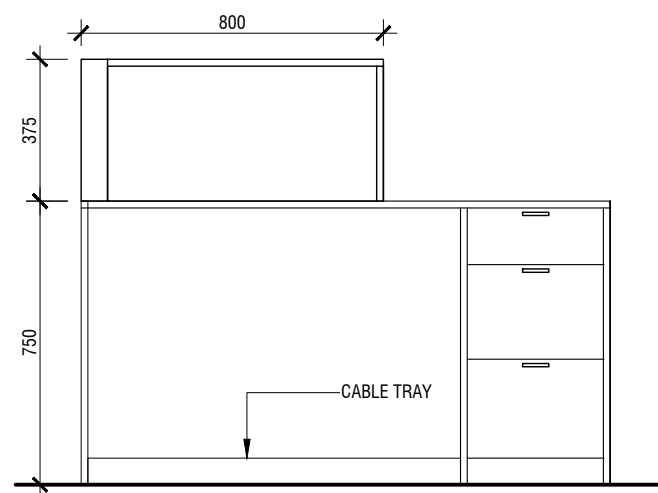

**OPD COUNTER ELEVATION -02**  
SCALE 1:20

**GENERAL NOTES**  
ALL DIMENSIONS ARE IN MM. UNLESS OTHERWISE SPECIFIED  
DO NOT SCALE DRAWINGS. USE WRITTEN DIMENSIONS ONLY. IN CASE OF DOUBT, PLEASE ASK CONTRACTOR TO VERIFY ALL DIMENSIONS OF EXISTING WORKS ON SITE BEFORE COMMENCING ANY WORK OR PREPARING SHOP DRAWINGS


REVISION: DATE:  
DESCRIPTION

CLIENT  
**IGMH**  
PROJECT NAME  
**PROPOSED ONCO WARD**  
**DHARUMAVANTHA HOSPITAL**


STAGE  
**FOR CONSTRUCTION**  
DRAWING TITLE  
**AS GIVEN**  
DISCIPLINE  
**ARCHITECTURAL**  
SCALE  
**AS GIVEN**  
DRAWN BY  
-  
ARCHITECT  
-  
STR ENGINEER  
-

SHEET SIZE  
**A3**  
SUBMITTED DATE  
**MARCH 2026**  
DRAWING NUMBER  
**A-05**  
REVISION  
**00**


**NOTE:**  
- USE 18MM THICK PVC BOARD WITH PVC SELF-ADHESIVE STICKER AS PER CLIENT REQUIREMENT

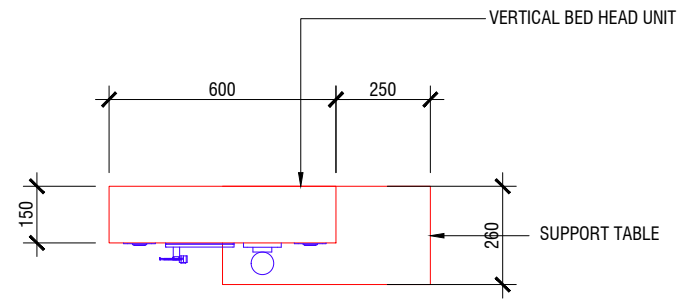


**VERTICAL BED HEAD UNIT**  
SCALE 1:20

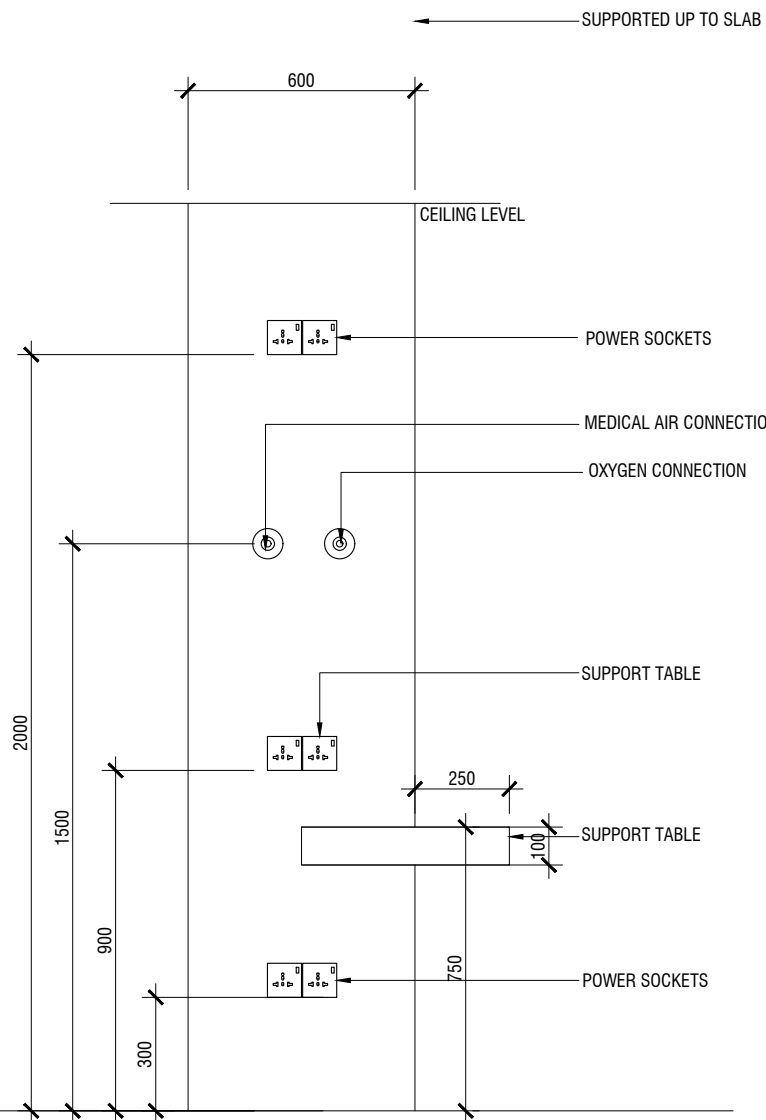

**TYPICAL VERTICAL BED HEAD UNIT**  
SCALE 1:20

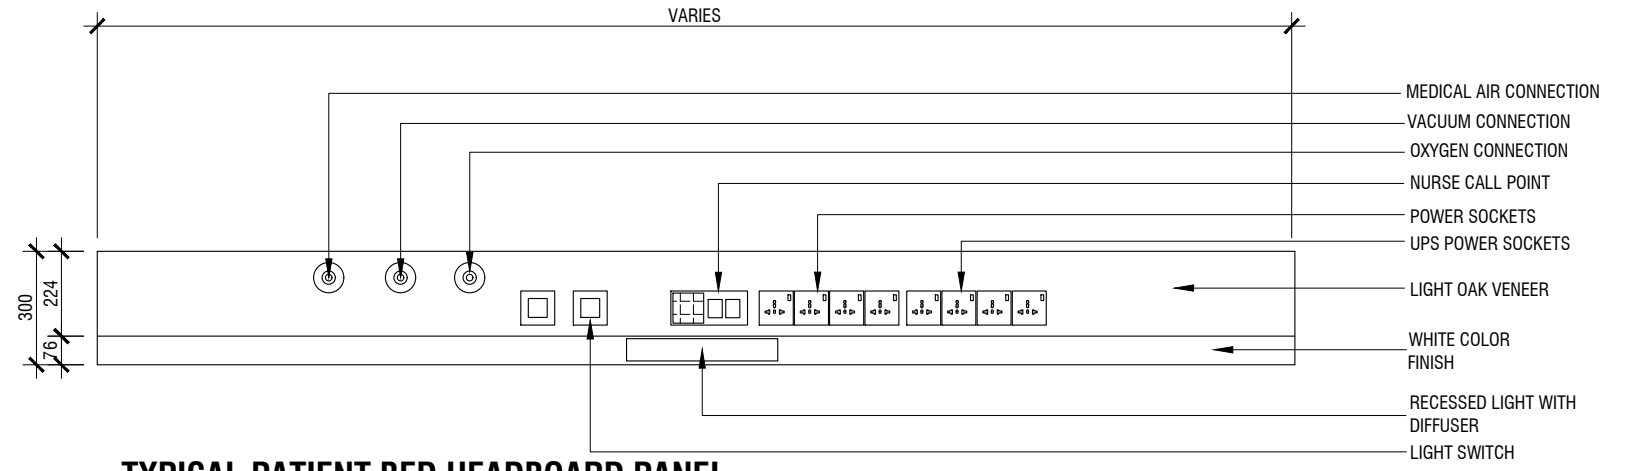

**TYPICAL PATIENT BED HEADBOARD PANEL**  
SCALE 1:20

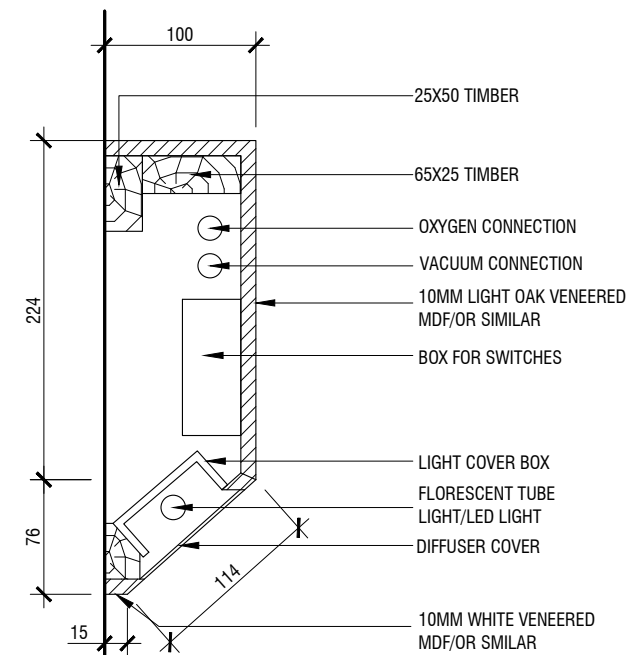

**TYPICAL SECTION OF HEADBOARD PANEL**  
SCALE 1:20

**NOTE:**  
NUMBER OF HEADBOARD PANEL TO BE VERIFIED IN SITE

**GENERAL NOTES**  
ALL DIMENSIONS ARE IN MM. UNLESS OTHERWISE SPECIFIED  
DO NOT SCALE DRAWINGS, USE WRITTEN DIMENSIONS ONLY IN CASE OF DOUBT, PLEASE ASK CONTRACTOR TO VERIFY ALL DIMENSIONS OF EXISTING WORKS ON SITE BEFORE COMMENCING ANY WORK OR PREPARING SHOP DRAWINGS

REVISION:                      DATE:  
DESCRIPTION

CLIENT  
**IGMH**  
PROJECT NAME  
**PROPOSED ONCO WARD  
DHARUMAVANTHA HOSPITAL**

STAGE  
**FOR CONSTRUCTION**  
DRAWING TITLE                      SCALE  
**AS GIVEN                      AS GIVEN**  
DISCIPLINE                      DRAWN BY  
**ARCHITECTURAL                      -**  
   ARCHITECT  
   -  
   STR ENGINEER  
   -

SHEET SIZE                      DRAWING NUMBER  
**A3                      A-06**  
SUBMITTED DATE                      REVISION  
**MARCH 2026                      00**