


Proposed
MENTAL HEALTH WARD
GARDEN AREA

Existing Private Ward 5
(2nd Floor Terrace Ward)

The contractors must check
all dimensions on
site prior to the
commencement of any
work.



Indhira Gandhi
Memorial Hospital

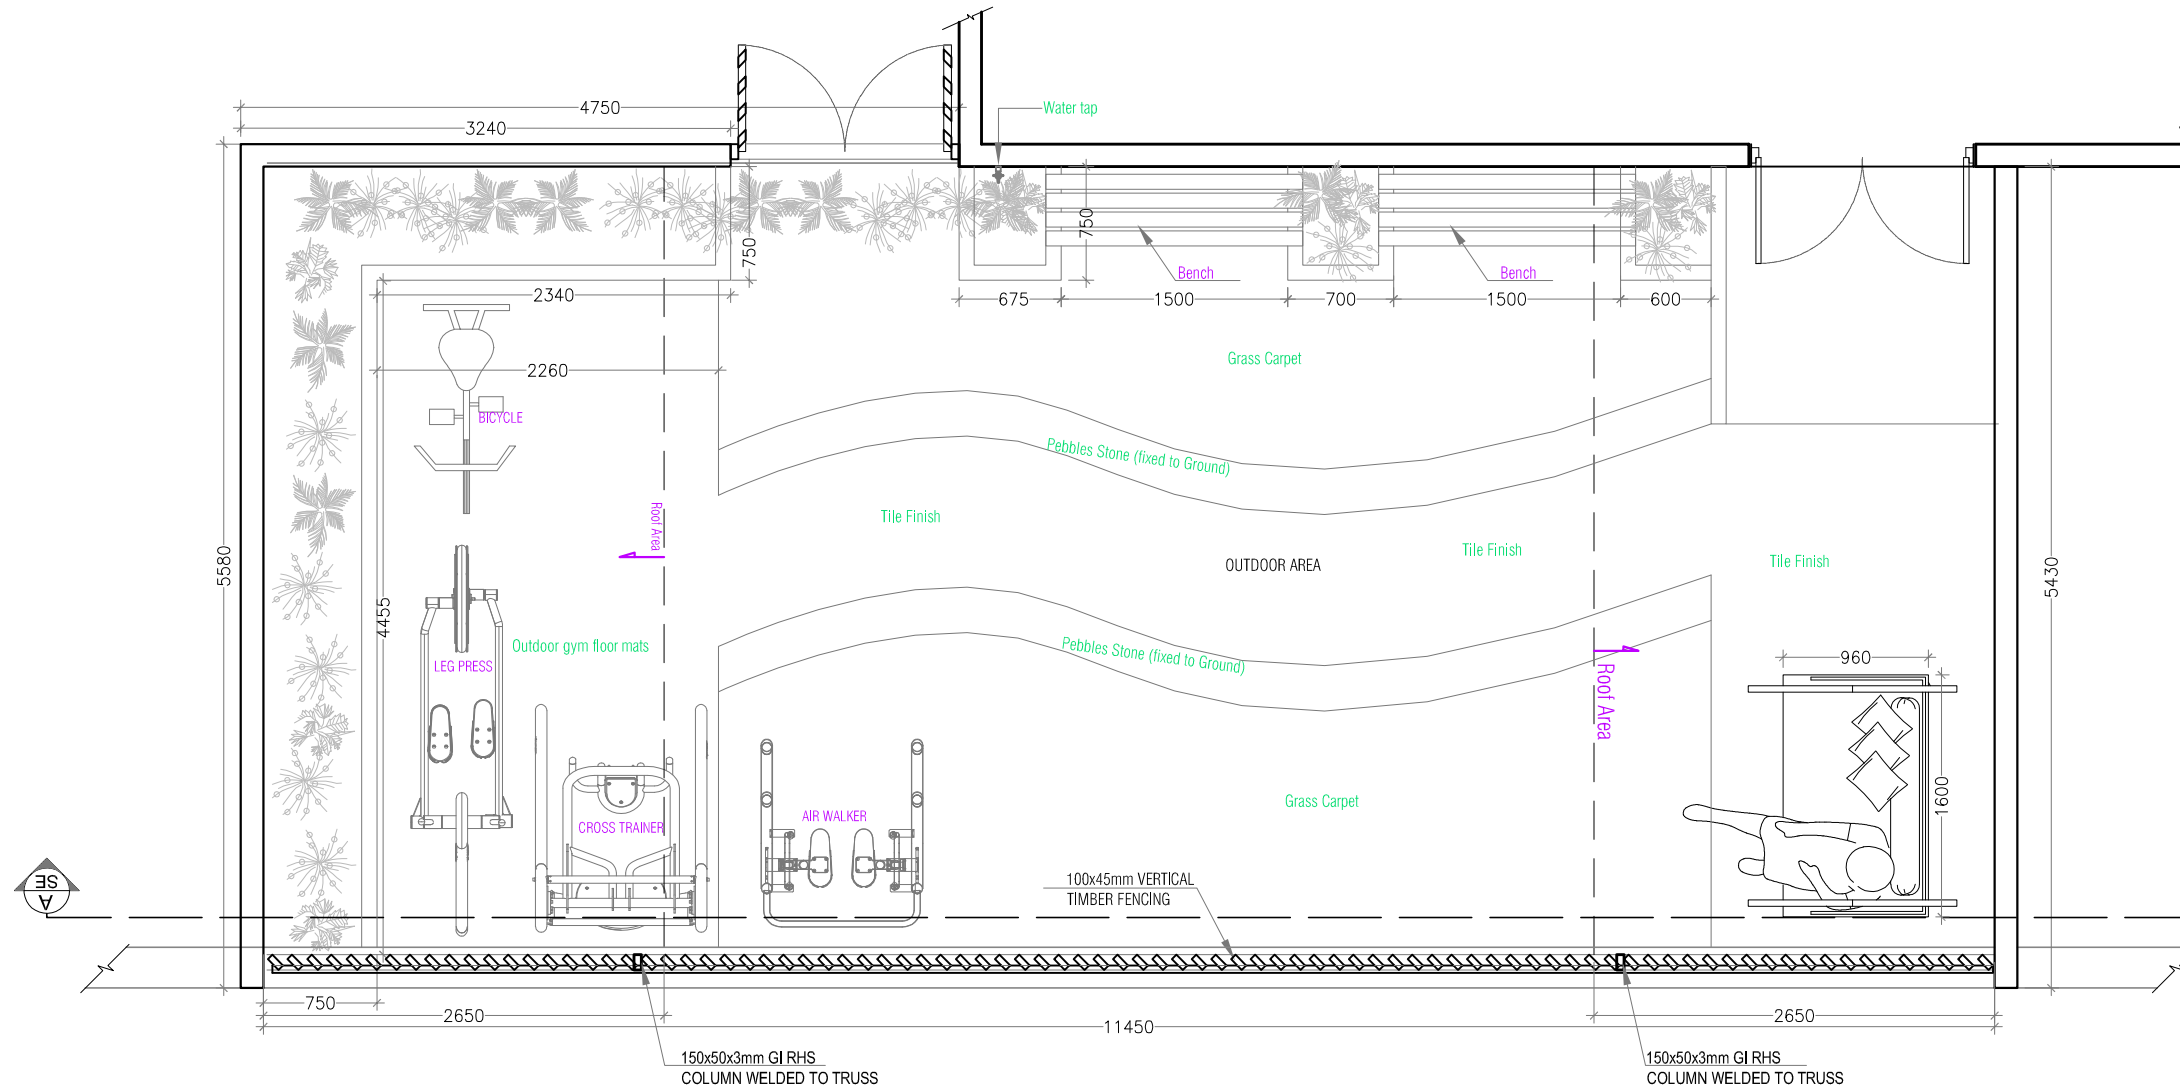

GARDEN AREA
FLOOR PLAN
SCALE 1:50

Location :
PRIVATE WARD 5 - SF
(terrace ward)

Project :
Proposed
MENTAL HEALTH WARD
GRDENN AREA

Title :
As Mentioned

Drawn : M. Nausbad
M. Husham
Checked :

scale - As Mentioned
print - A3

Date: 18.01.2022

Revisions:
19.01.2022


Note :

APPROVED :

The contractors must check
all dimensions on
site prior to the
commencement of any
work.



Indhira Gandhi
Memorial Hospital

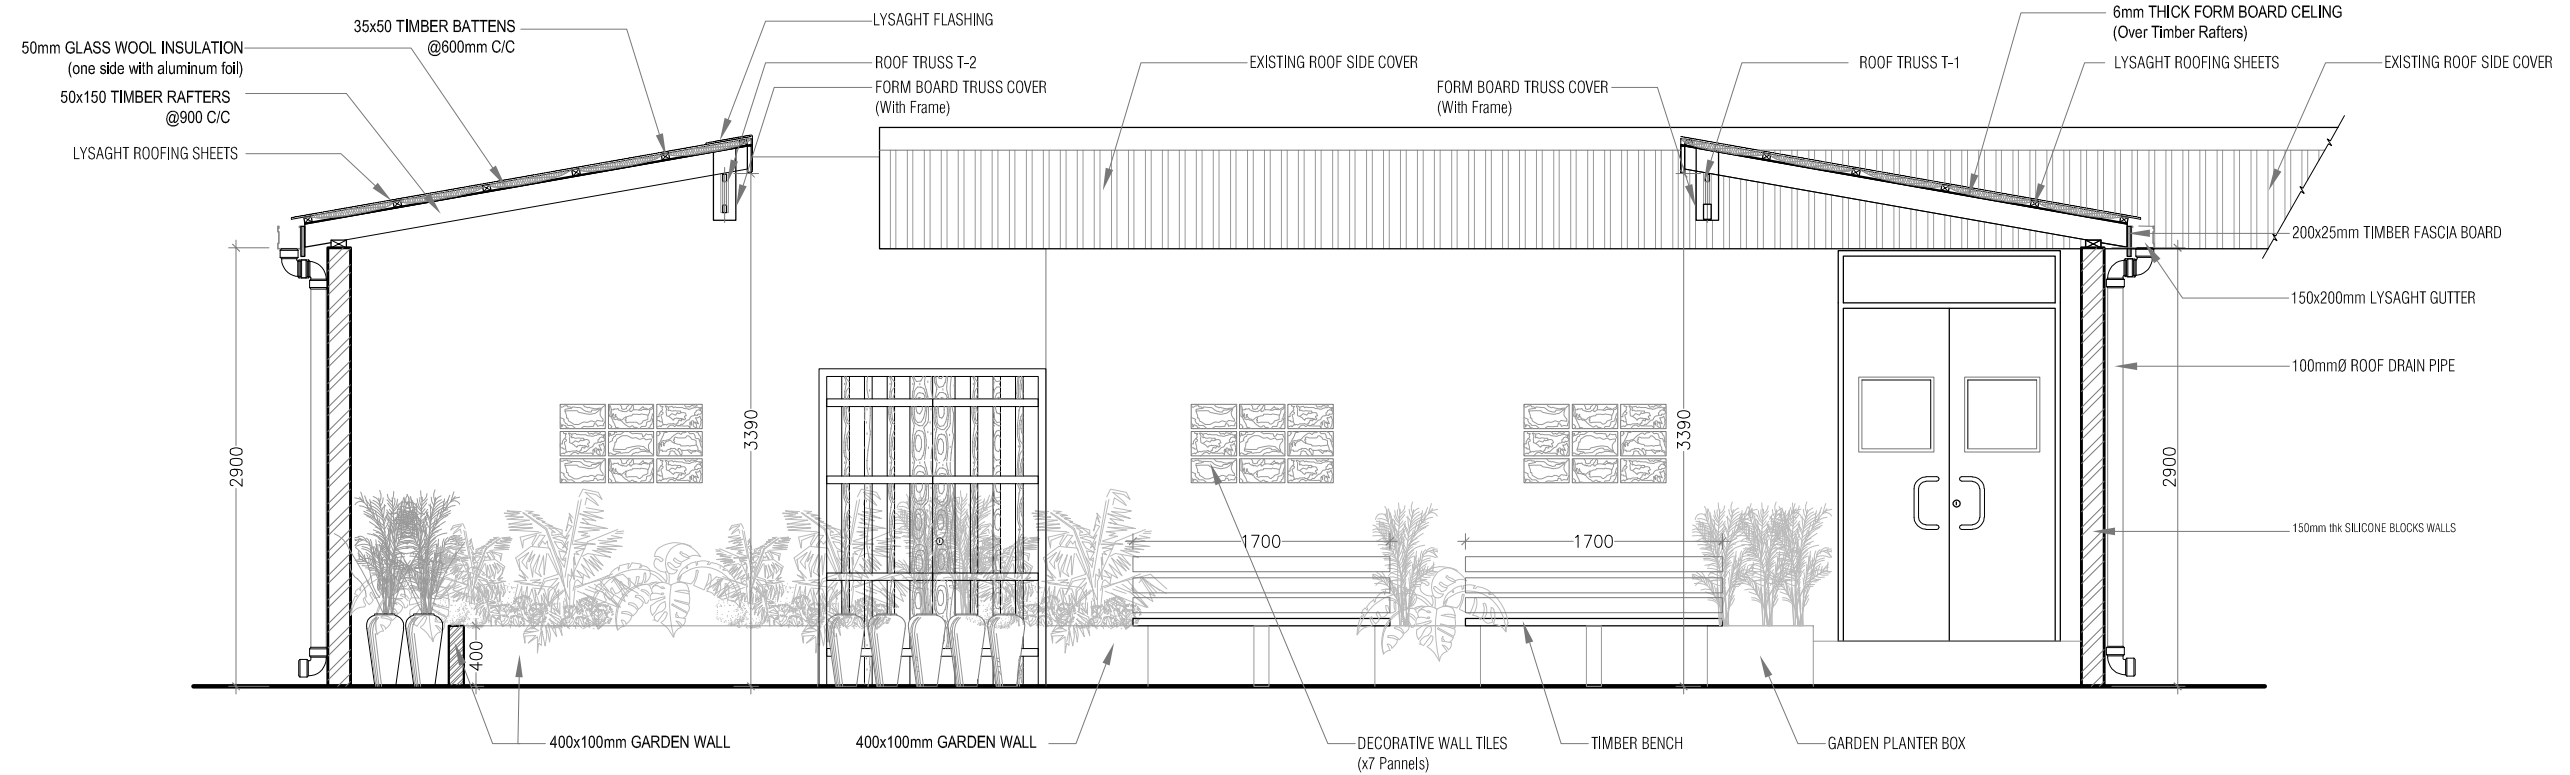

GARDEN AREA
SECTION - A
SCALE 1:50

Location :

PRIVATE WARD 5 - SF
(terrace ward)

Project :

Proposed
MENTAL HEALTH WARD
GRDENN AREA

Title :

As Mentioned

Drawn :

M. Nausbad

Checked :

M. Husbam

scale -

As Mentioned

print -

A3

Date:

18.01.2022

Revisions:

19.01.2022


Note :

APPROVED :

The contractors must check
all dimensions on
site prior to the
commencement of any
work.



Indhira Gandhi
Memorial Hospital

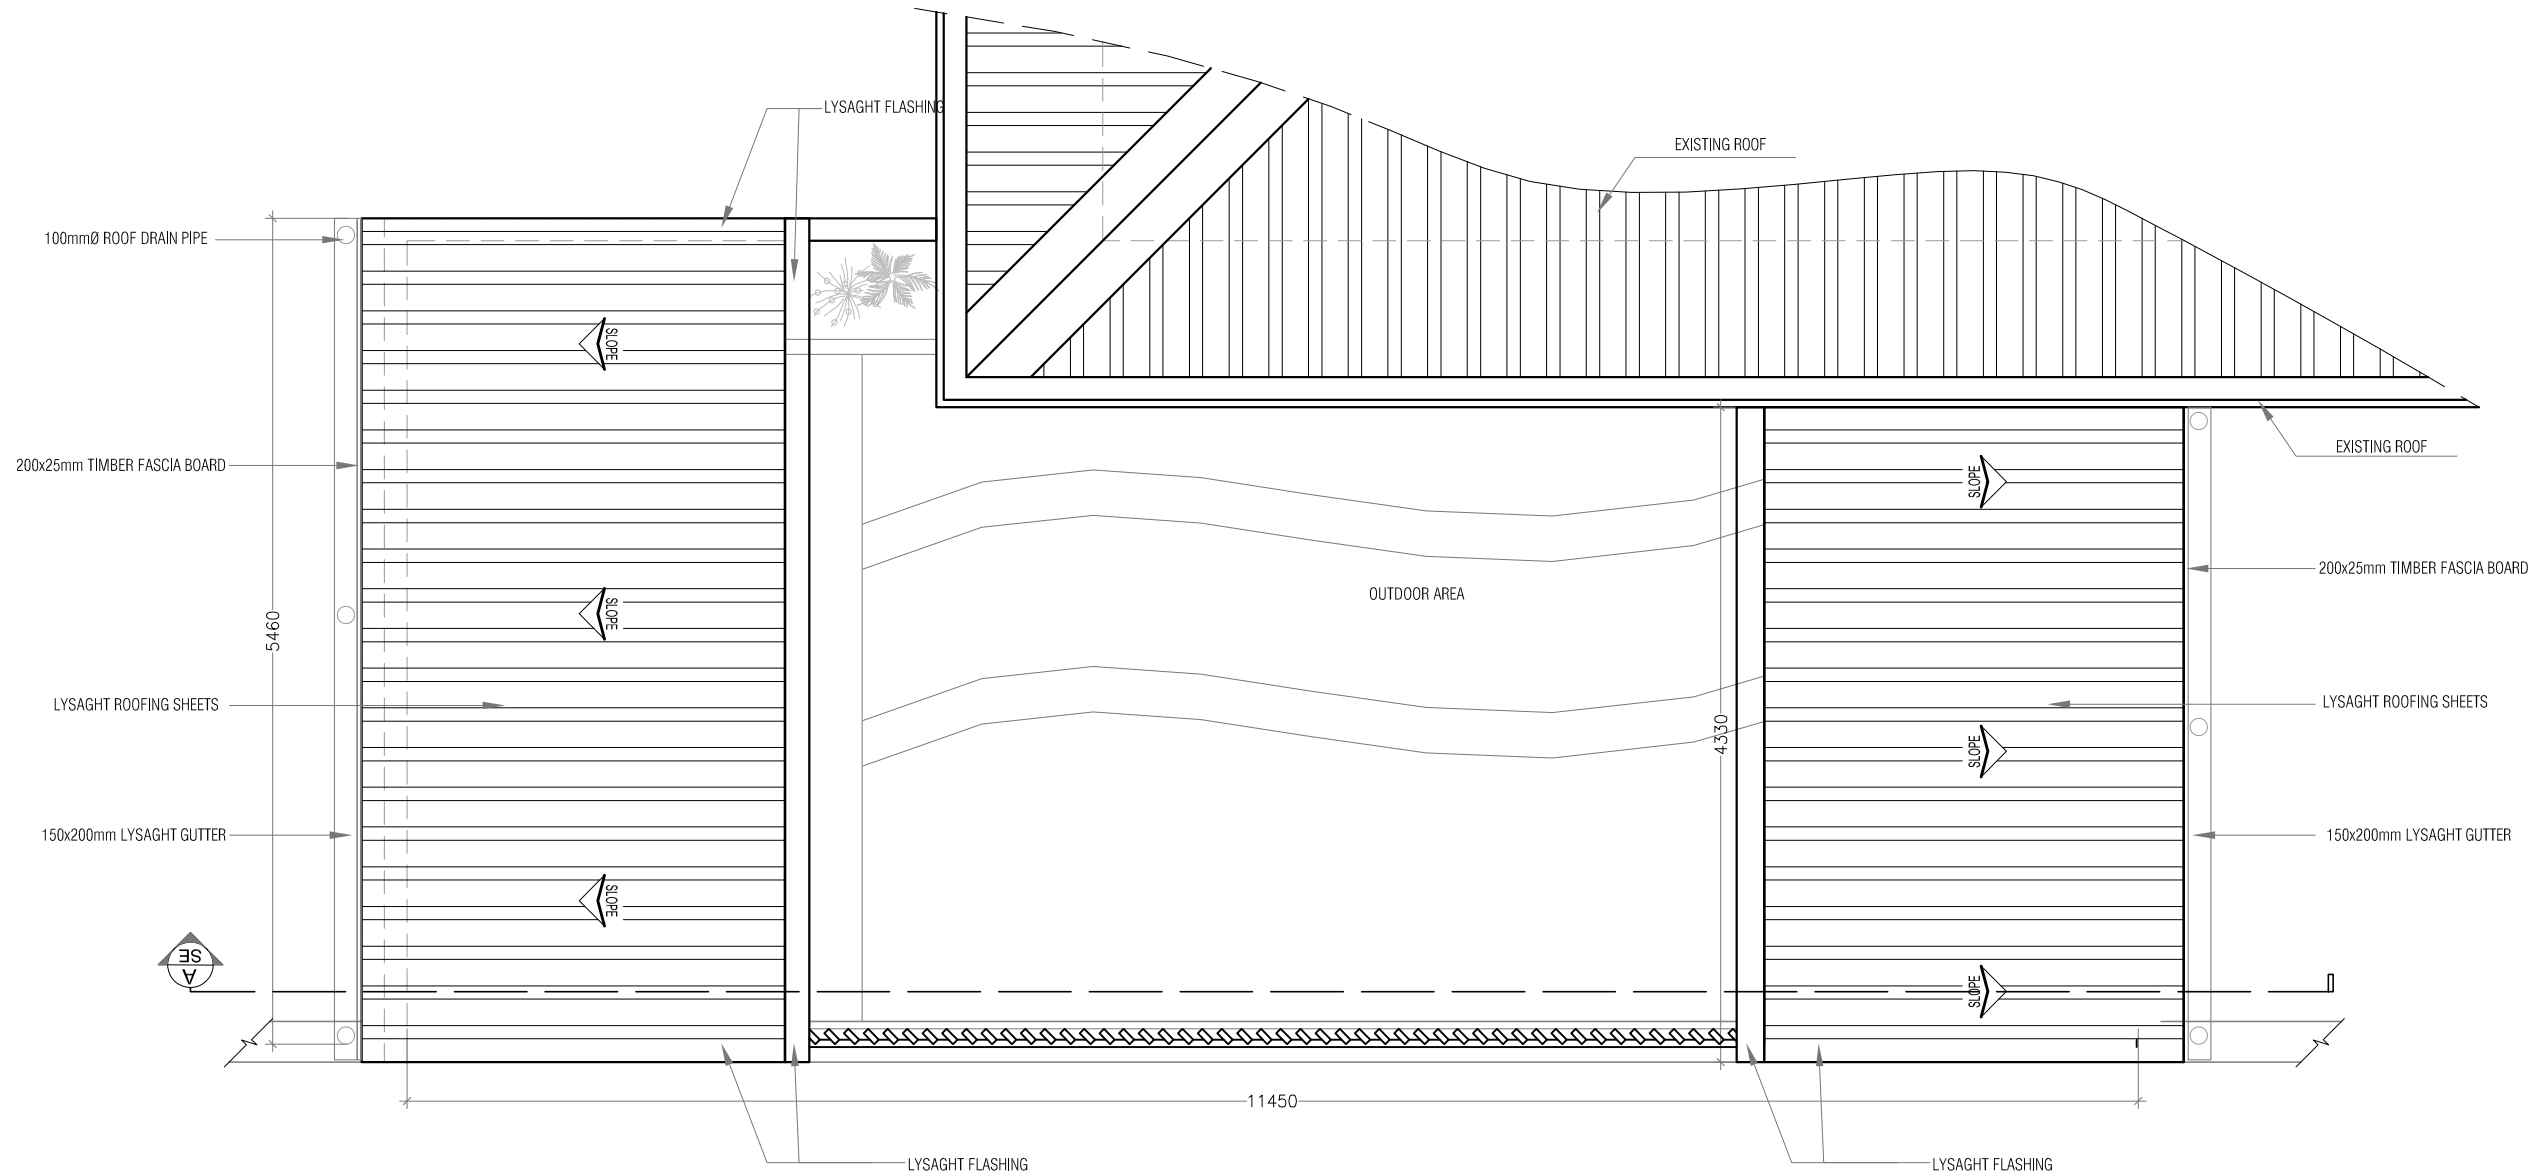

GARDEN AREA
ROOF PLAN
SCALE 1:50

Location :

PRIVATE WARD 5 - SF
(terrace ward)

Project :

Proposed
MENTAL HEALTH WARD
GRDENN AREA

Title :

As Mentioned

Drawn : M. Nausbad

M. Husham

Checked :

scale - As Mentioned

print - A3

Date: 18.01.2022

Revisions: 19.01.2022


Note :

APPROVED :

The contractors must check
all dimensions on
site prior to the
commencement of any
work.



Indhira Gandhi
Memorial Hospital

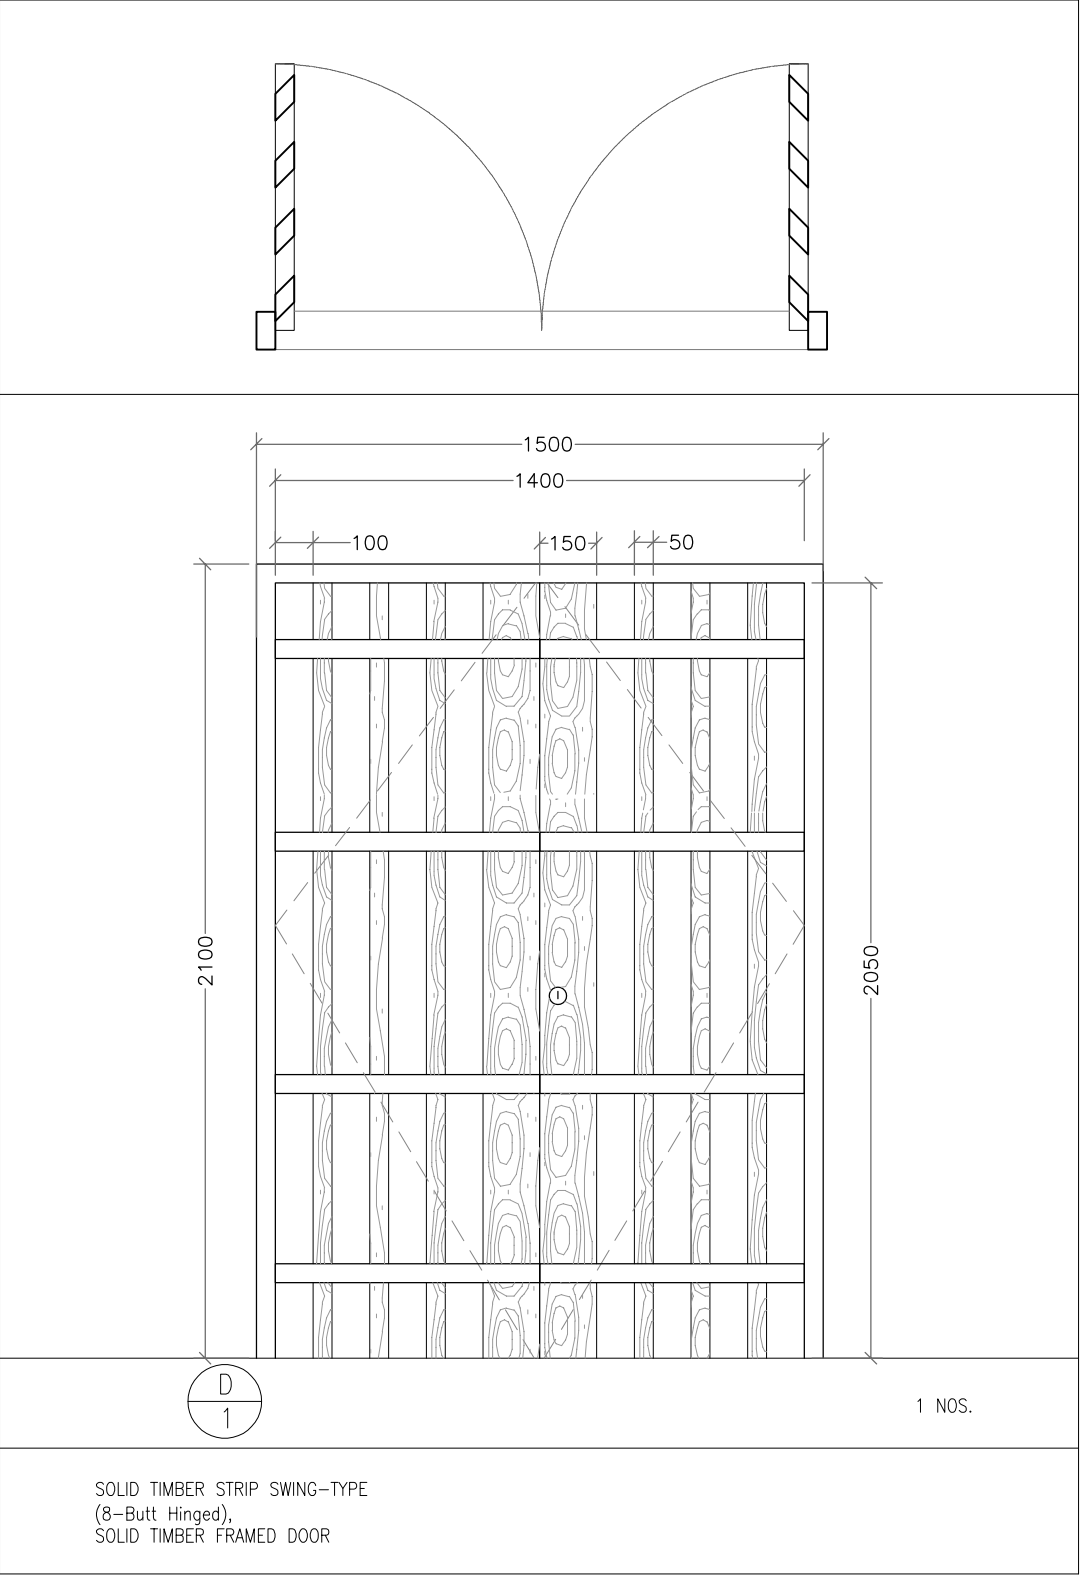

GARDEN AREA
DOOR SCHEDULE
SCALE 1:20

Location :
PRIVATE WARD 5 - SF
(terrace ward)

Project :
Proposed
MENTAL HEALTH WARD
GRDENN AREA

Title :
As Mentioned

Drawn : M. Nausbad
M. Husham
Checked :

scale - As Mentioned
print - A3

Date: 18.01.2022

Revisions:
19.01.2022


Note :

APPROVED :


The contractors must check
all dimensions on
site prior to the
commencement of any
work.




Indhira Gandhi
Memorial Hospital

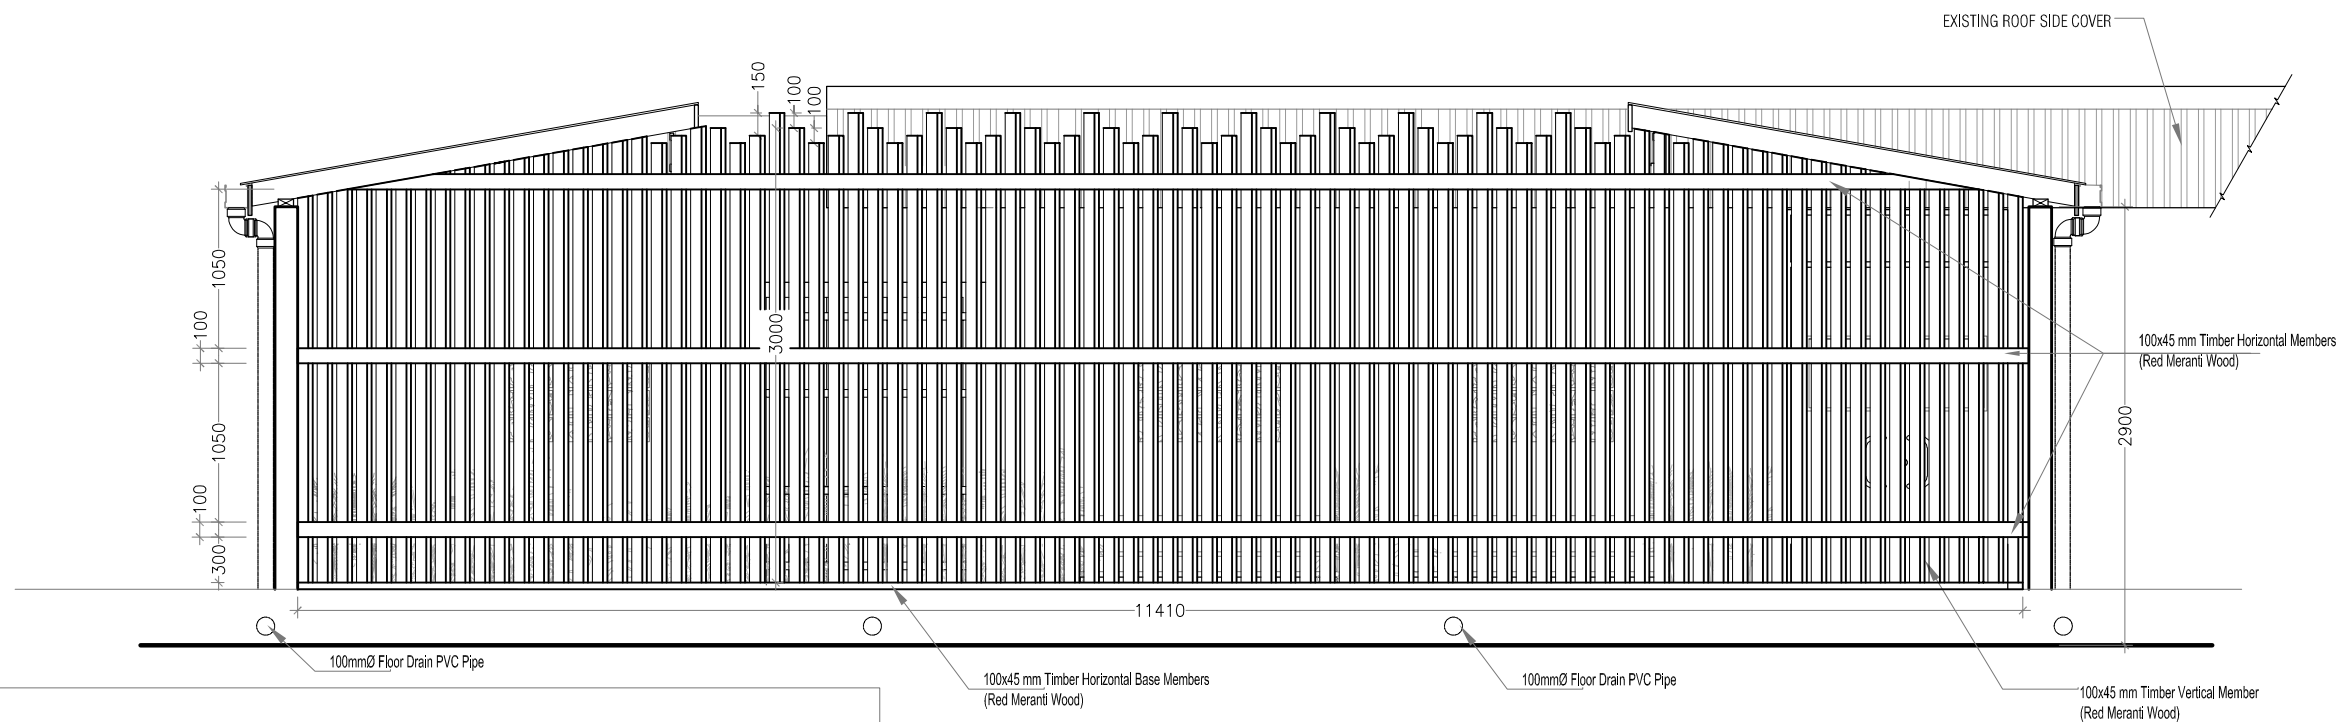

GARDEN AREA
ELEVATION - A
SCALE 1:50

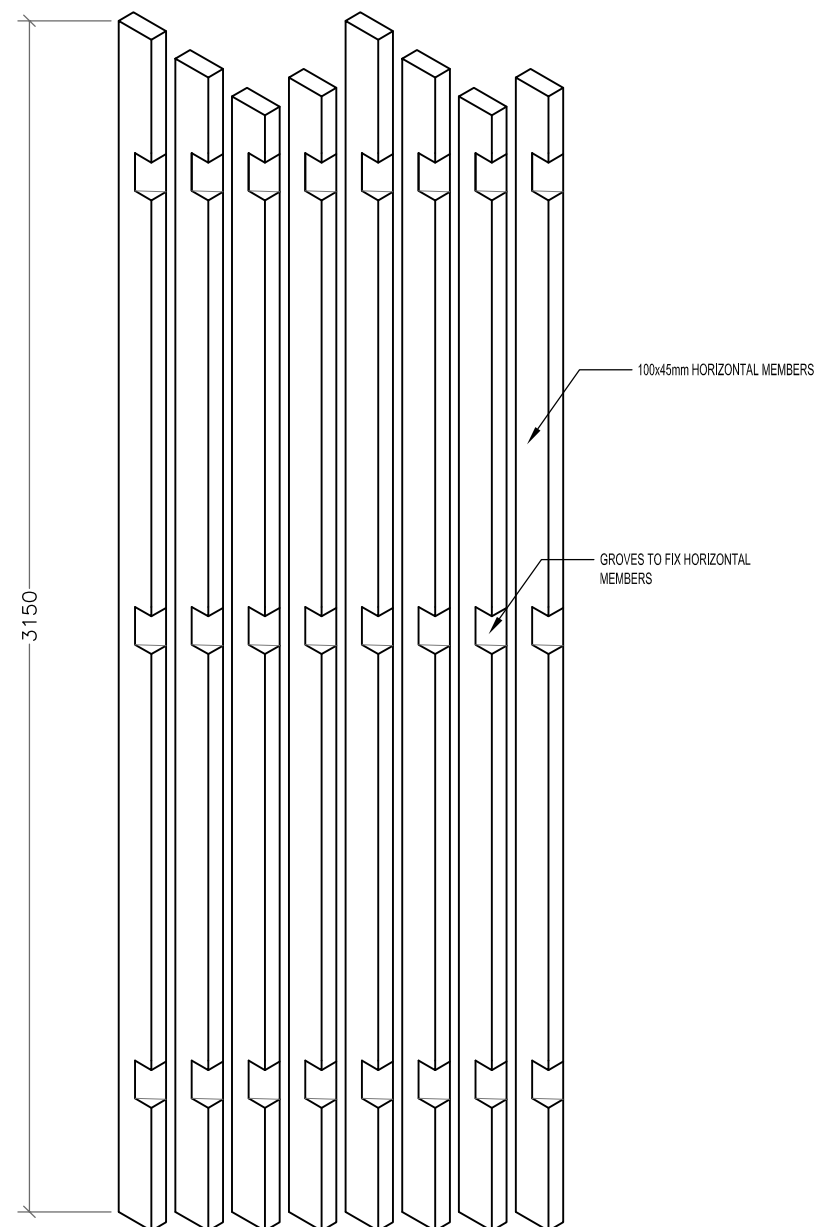

VERTICAL MEMBER DETAILS
SCALE 1:20M.

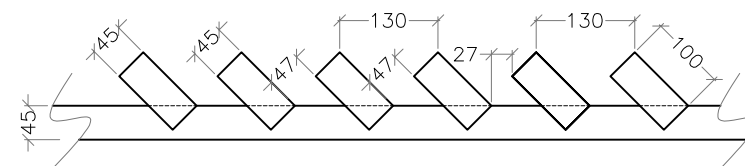

FENCING DETAILS
SCALE 1:10M.

Location :

PRIVATE WARD 5 - SF
(terrace ward)

Project :

Proposed
MENTAL HEALTH WARD
GRDENN AREA

Title :

As Mentioned

Drawn : *M. Nausbad*

M. Husham

Checked :

scale - As Mentioned
print - A3

Date: 18.01.2022

Revisions: 19.01.2022


Note :

APPROVED :

The contractors must check
all dimensions on
site prior to the
commencement of any
work.



Indhira Gandhi
Memorial Hospital

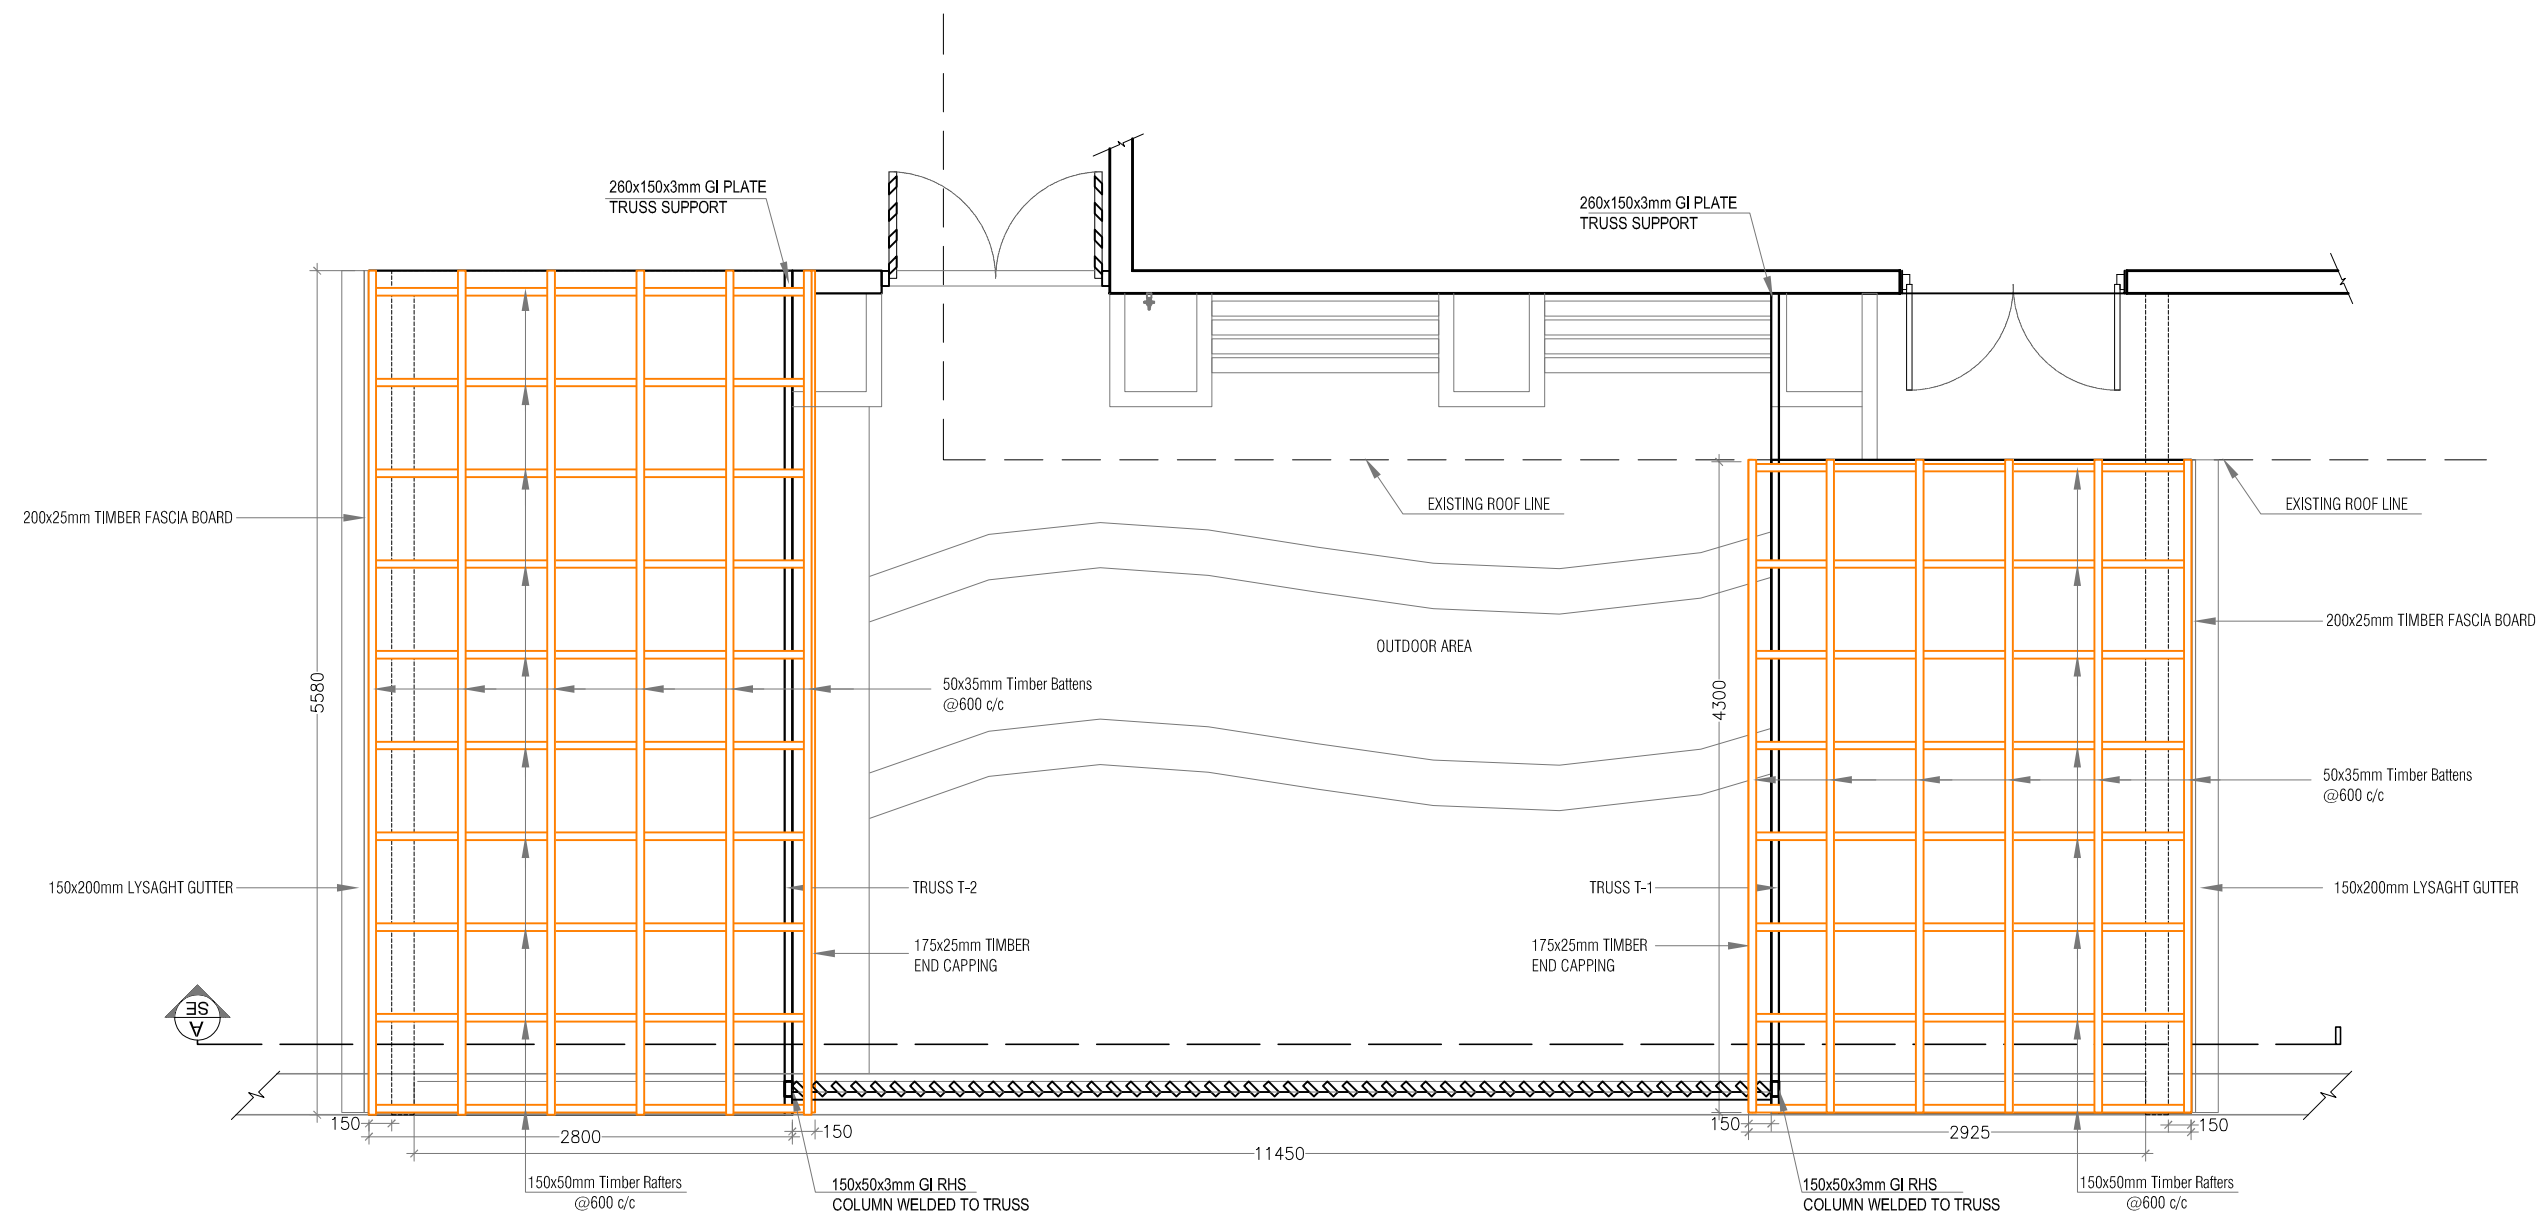

GARDEN AREA
ROOF FRAMING PLAN
SCALE 1:50

Location :

PRIVATE WARD 5 - SF
(terrace ward)

Project :

Proposed
MENTAL HEALTH WARD
GRDENN AREA

Title :

As Mentioned

Drawn : *M. Nausbad*

M. Husham

Checked :

scale - As Mentioned

print - A3

Date: 18.01.2022

Revisions:

19.01.2022


Note :

APPROVED :


The contractors must check
all dimensions on
site prior to the
commencement of any
work.




Indhira Gandhi
Memorial Hospital

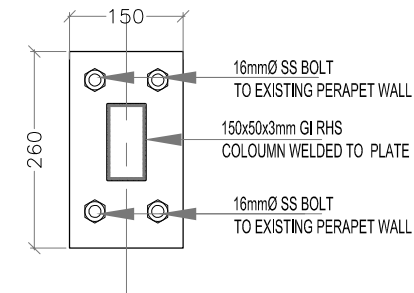


COLOUM SUPPORT PLATE

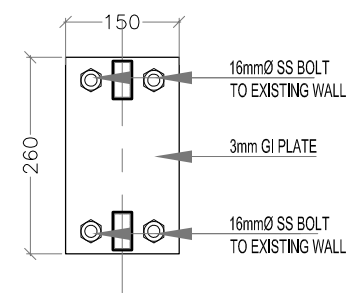

TRUSS SUPPORT PLATE

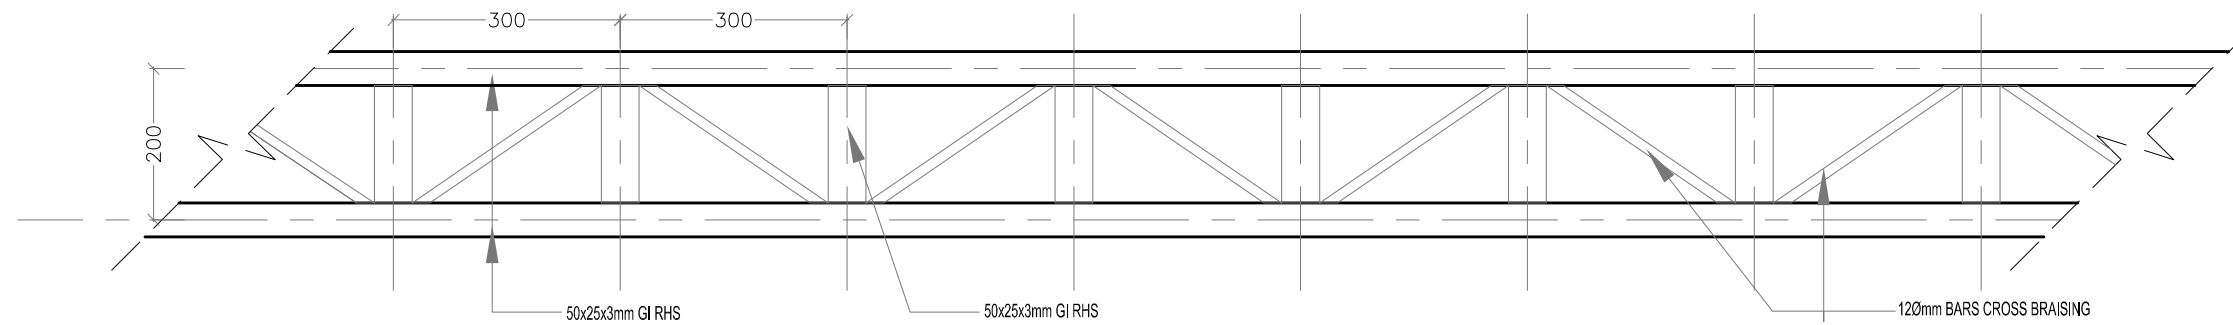

TRUSS T1 DETAILS

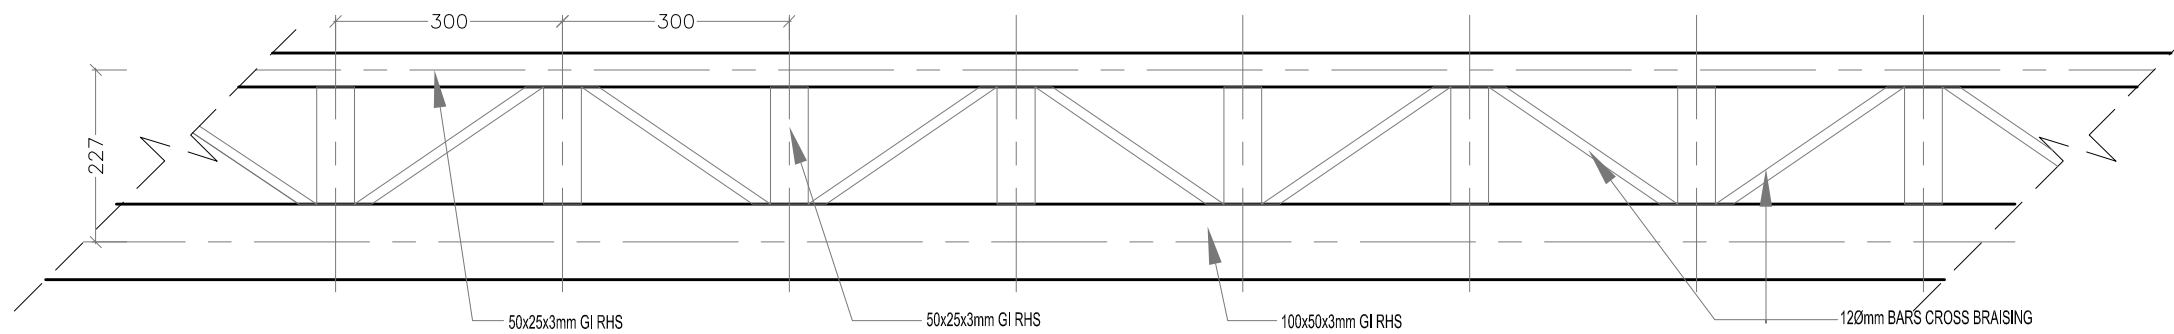

TRUSS T2 DETAILS

GARDEN AREA
DETAILS-A
SCALE 1:10

Location :

PRIVATE WARD 5 - SF
(terrace ward)

Project :

Proposed
MENTAL HEALTH WARD
GRDENN AREA

Title :

As Mentioned

Drawn : *M. Nausbad*

M. Husbam

Checked :

scale - As Mentioned

print - A3

Date: 18.01.2022

Revisions:
19.01.2022




Note :

APPROVED :

The contractors must check
all dimensions on
site prior to the
commencement of any
work.



Indhira Gandhi
Memorial Hospital

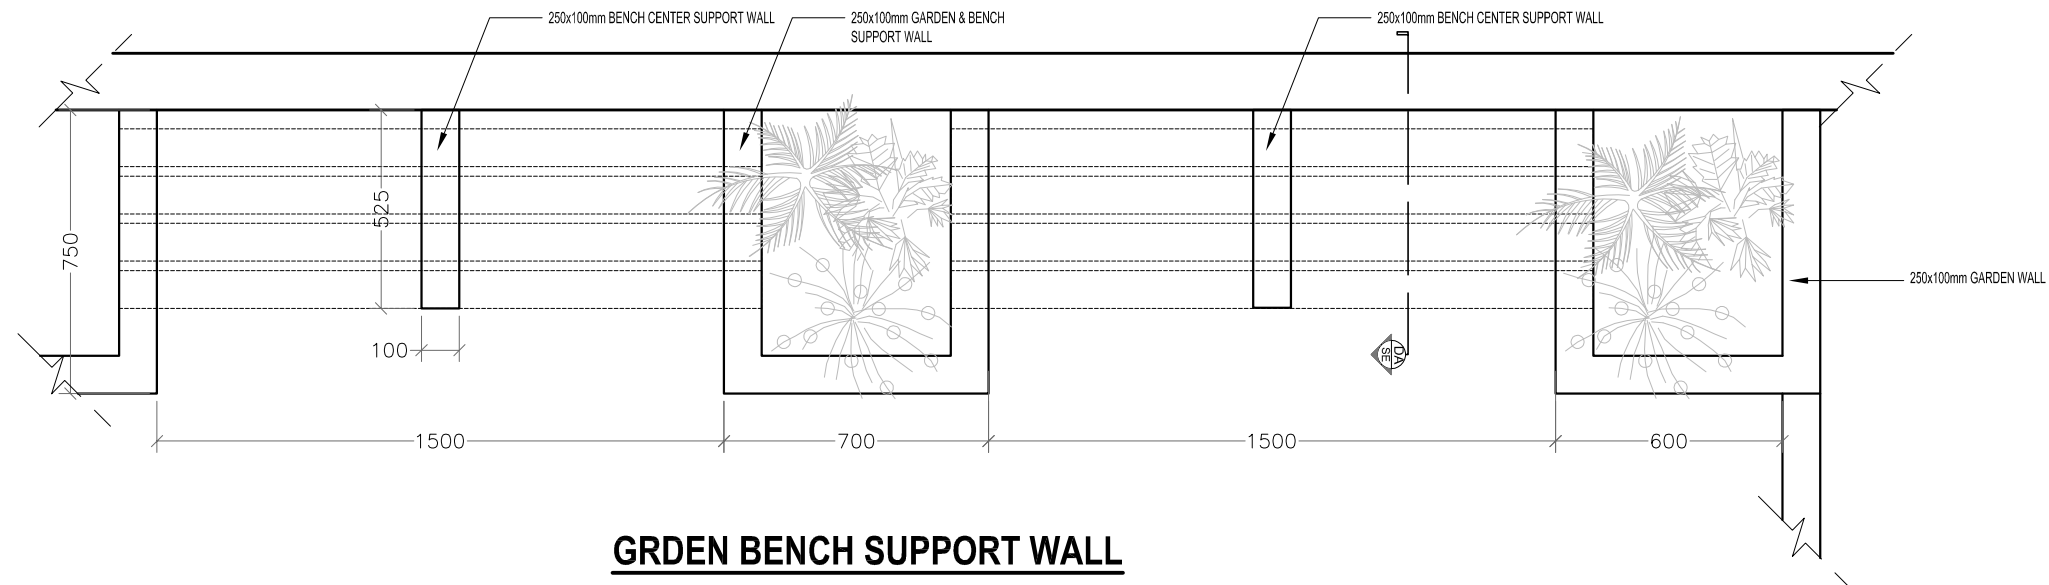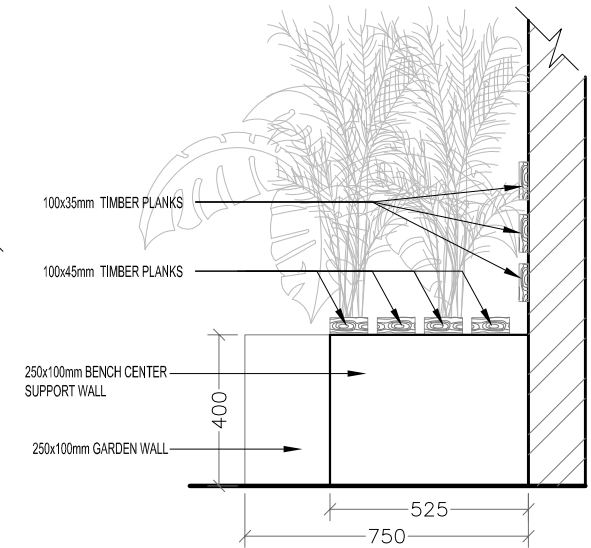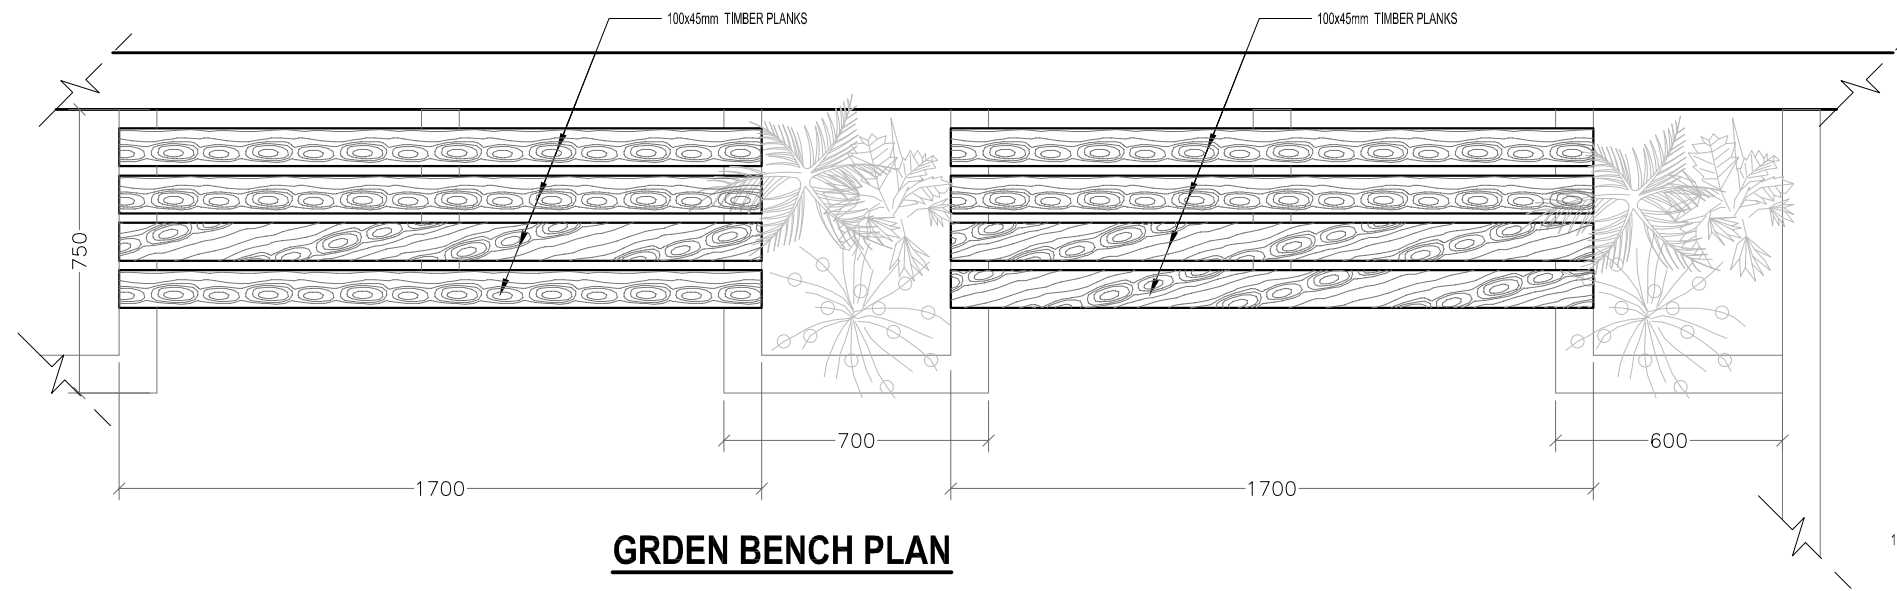

GARDEN AREA
GARDEN BENCH DETAILS
 SCALE 1:20

Location :
 PRIVATE WARD 5 - SF
 (terrace ward)

Project :
 Proposed
 MENTAL HEALTH WARD
 GRDENN AREA

Title :
 As Mentioned

Drawn : *M. Nausbad*
M. Husbam
 Checked :

scale - As Mentioned
 print - A3

Date: 18.01.2022

Revisions:
 19.01.2022

Note :

APPROVED :


The contractors must check
 all dimensions on
 site prior to the
 commencement of any
 work.



Indhira Gandhi
 Memorial Hospital



Indhira Gandhi
Memorial Hospital

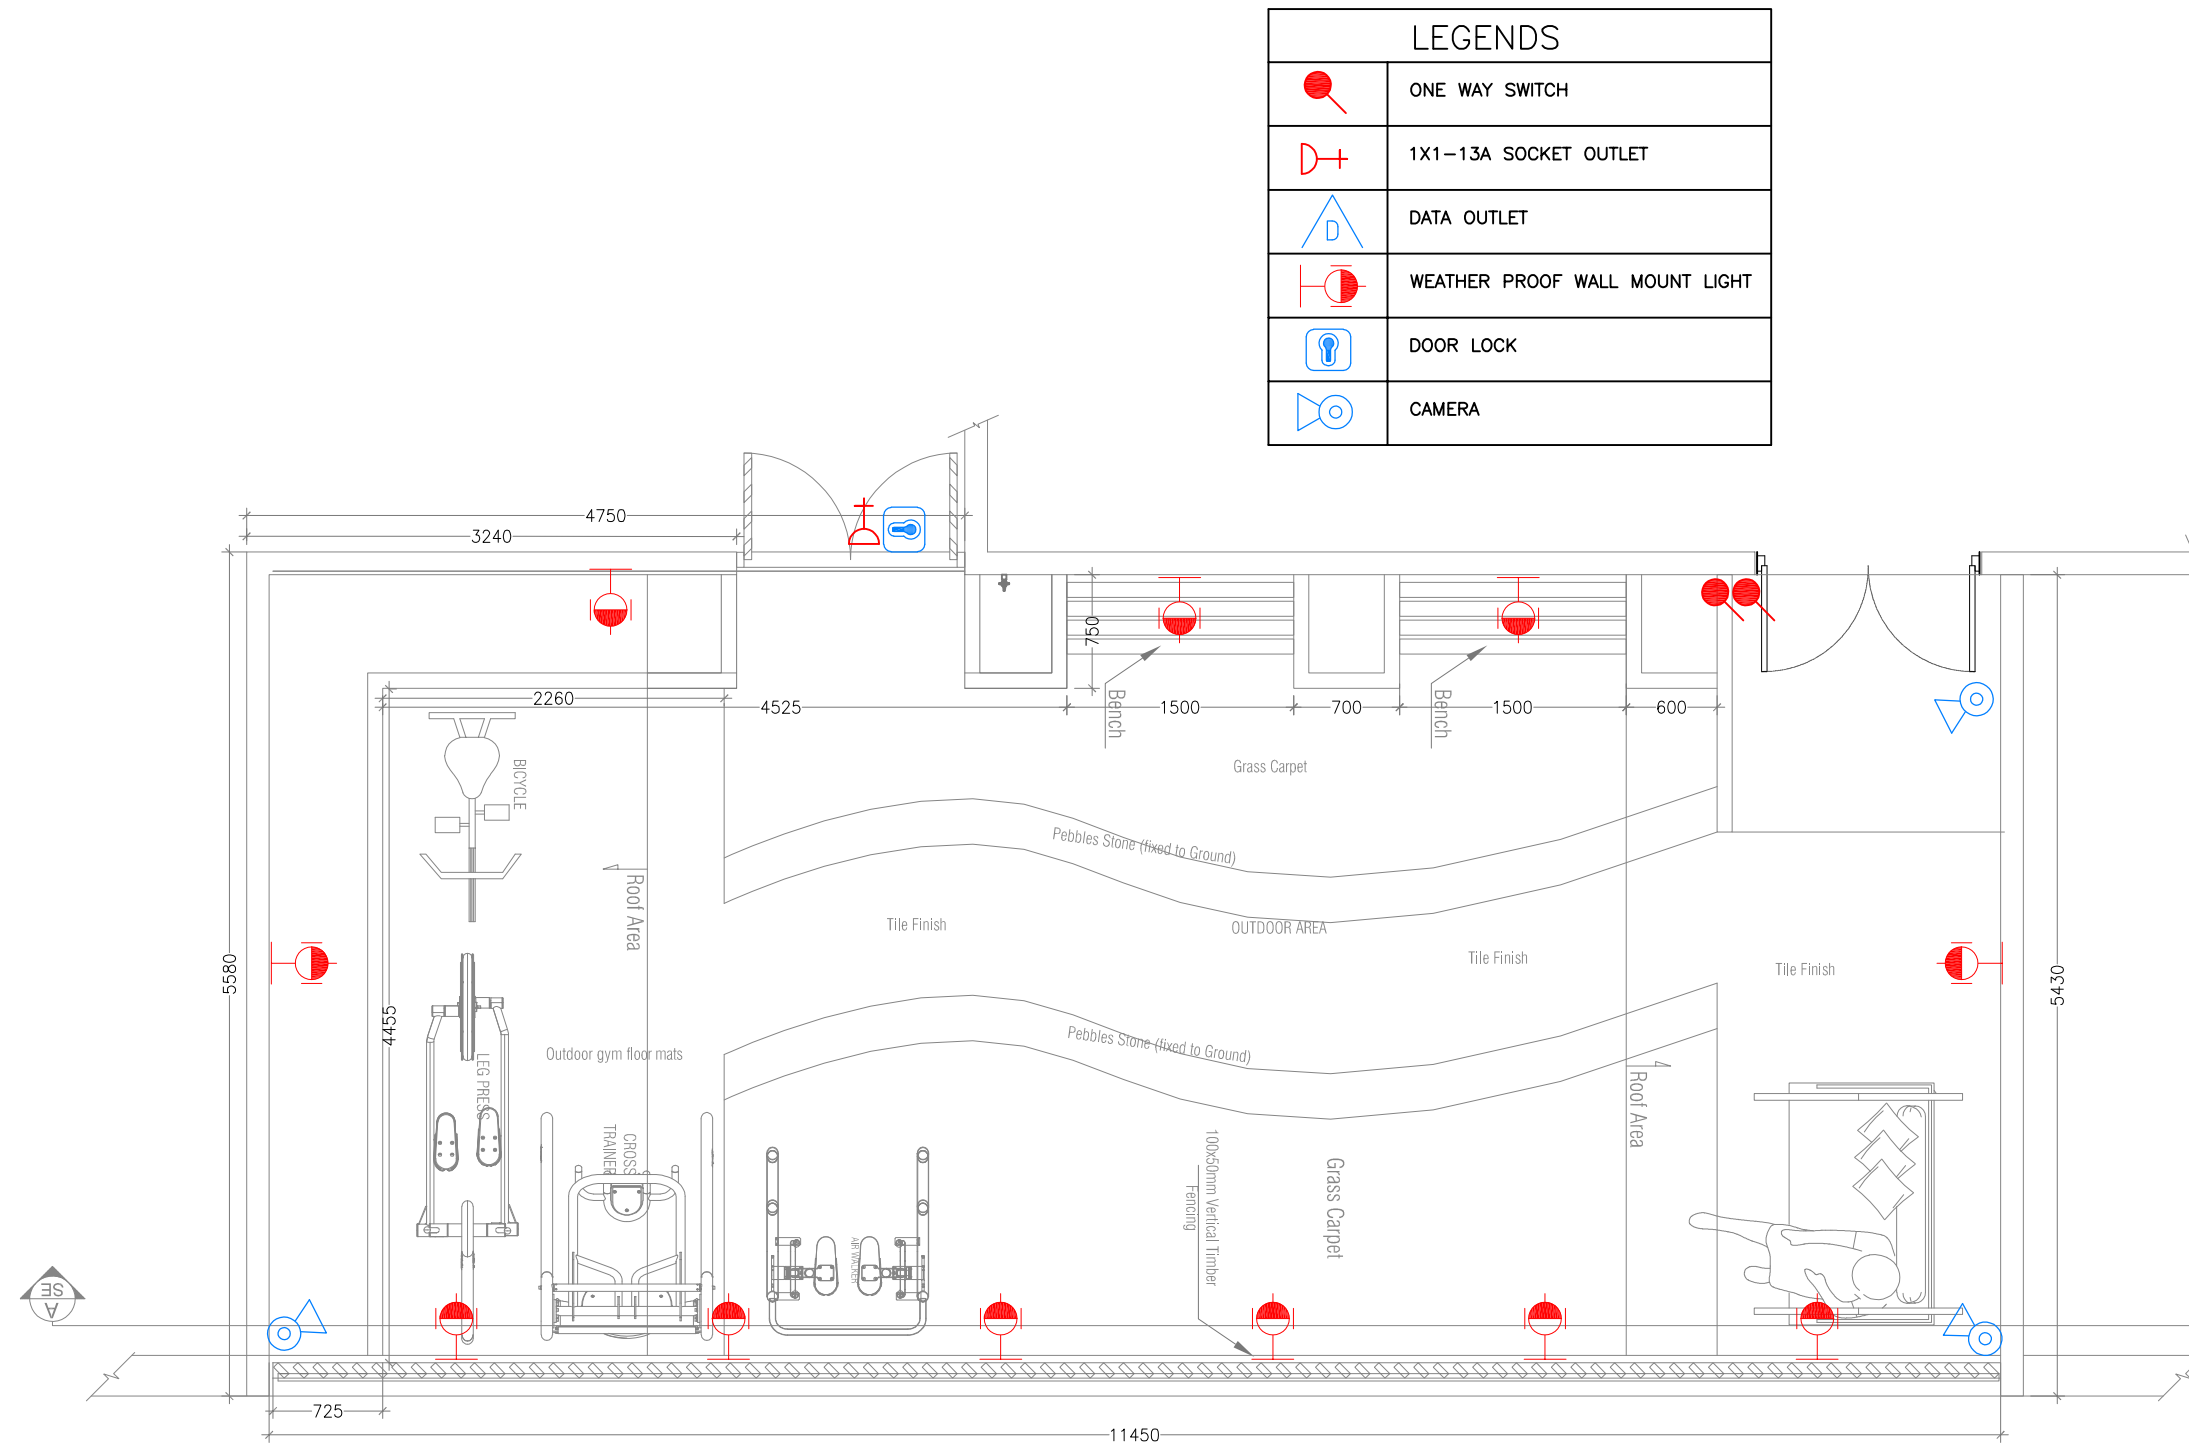

GARDEN AREA
ELECTRICAL & NETWORK PLAN
SCALE 1:50

Location :
PRIVATE WARD 5 - SF
(terrace ward)

Project :
Proposed
MENTAL HEALTH WARD
GRDENN AREA

Title :
As Mentioned

Drawn : M. Nausbad
M. Husham
Checked :

scale - As Mentioned
print - A3

Date: 18.01.2022

Revisions:
19.01.2022

Note :

APPROVED :

The contractors must check
all dimensions on
site prior to the
commencement of any
work.



Indhira Gandhi
Memorial Hospital