

PROPOSED VILLIMALE' HOSPITAL EXTENSION

VILLIMALE'

JULY 2025

RENOVATION OF EXISTING BUILDING












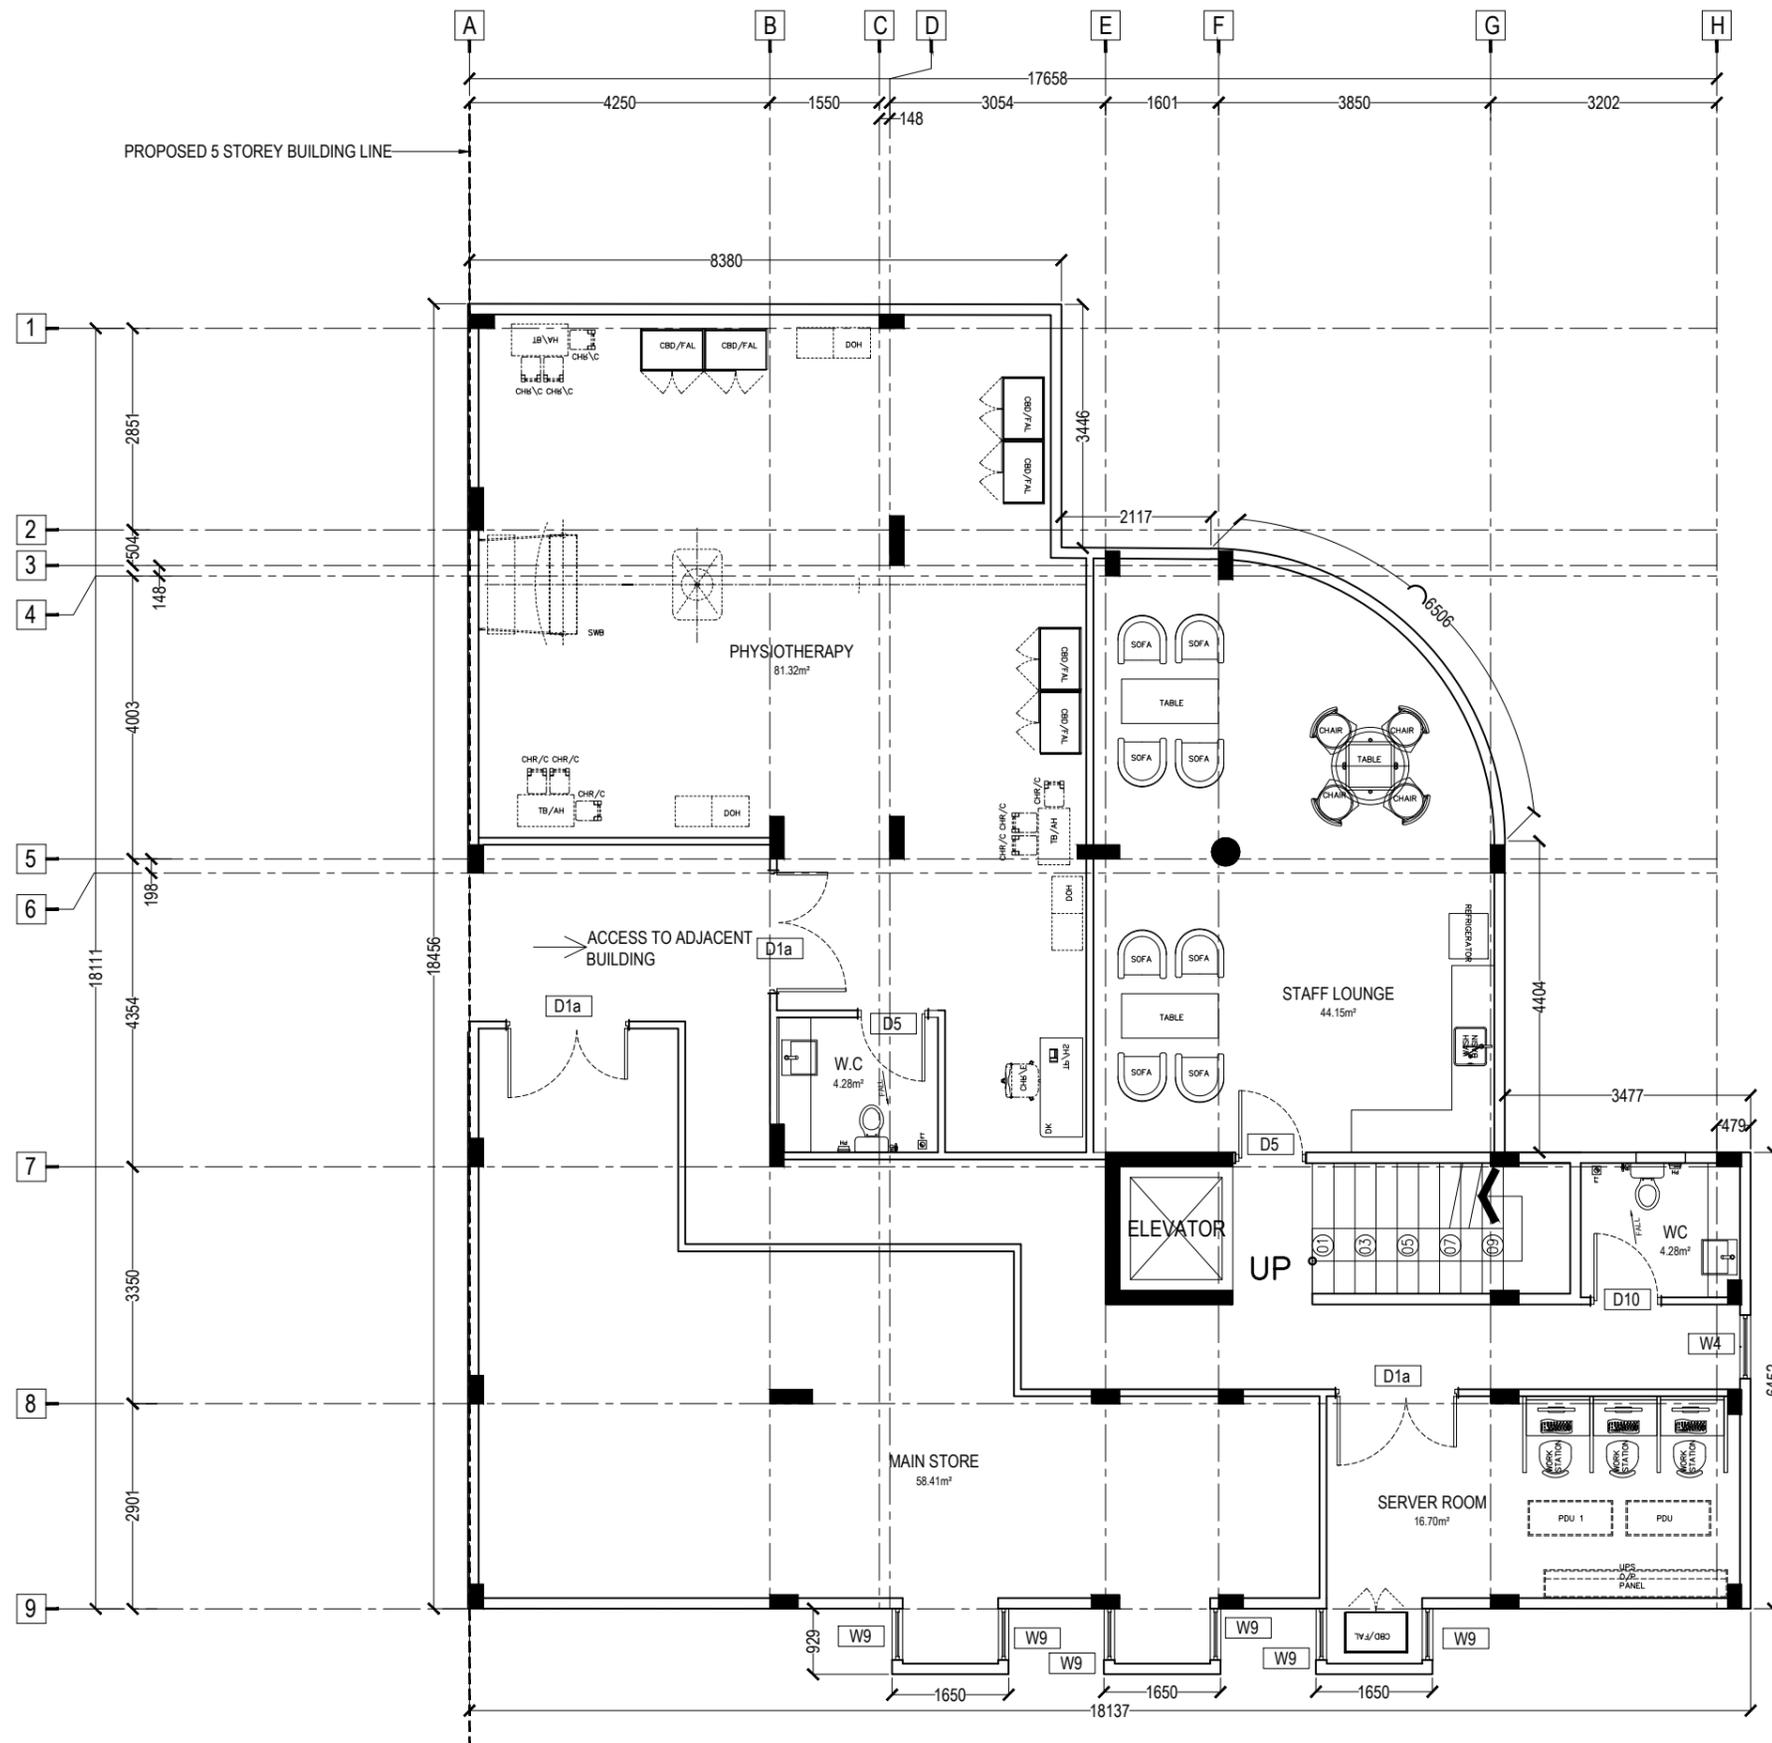

**NOTES:**

- DO NOT SCALE THE DRAWING IF IN DOUBT / PLEASE REFER TO THE DIMENSIONS GIVEN
- ALL DIMENSIONS SHALL BE VERIFIED ON SITE BEFORE EXECUTING THE WORKS.
- SHOP DRAWINGS SHALL BE APPROVED BEFORE COMMENCING OF CONSTRUCTION OR MANUFACTURING

**KEY PLAN:**

**PROJECT NAME**  
**PROPOSED VMH EXTENSION**  
**RENOVATION OF EXISTING BUILDING**

**LOCATION**  
 VILLIMALE'

**BUILDING TYPE**  
 HOSPITAL

**CLIENT**  
 -

**CONCEPTUAL DESIGN**


|                    |    |
|--------------------|----|
| <b>DRAWN BY</b>    | SA |
| <b>DESIGNED BY</b> | -  |
| <b>CHECKED BY</b>  | -  |

| REV | DESCRIPTION | DATE |
|-----|-------------|------|
|     |             |      |
|     |             |      |
|                                  |                                     |
|----------------------------------|-------------------------------------|
| <b>DRAWING TITLE</b><br>AS GIVEN | <b>SCALE</b><br>AS GIVEN            |
| <b>SHEET SIZE</b><br>A4          | <b>DRAWING NO</b><br><b>AD-2.06</b> |
| <b>DATE</b><br>JULY 2025         |                                     |

**01 PROPOSED FOURTH FLOOR PLAN**  
 SCALE 1:100

DISCLAIMER: THIS DRAWING IS A PROPERTY OF THE DESIGN TEAM. UNAUTHORIZED USE OF ANY KIND OR COPYING OF THE WHOLE OR PART OF THIS DRAWING IS PROHIBITED.

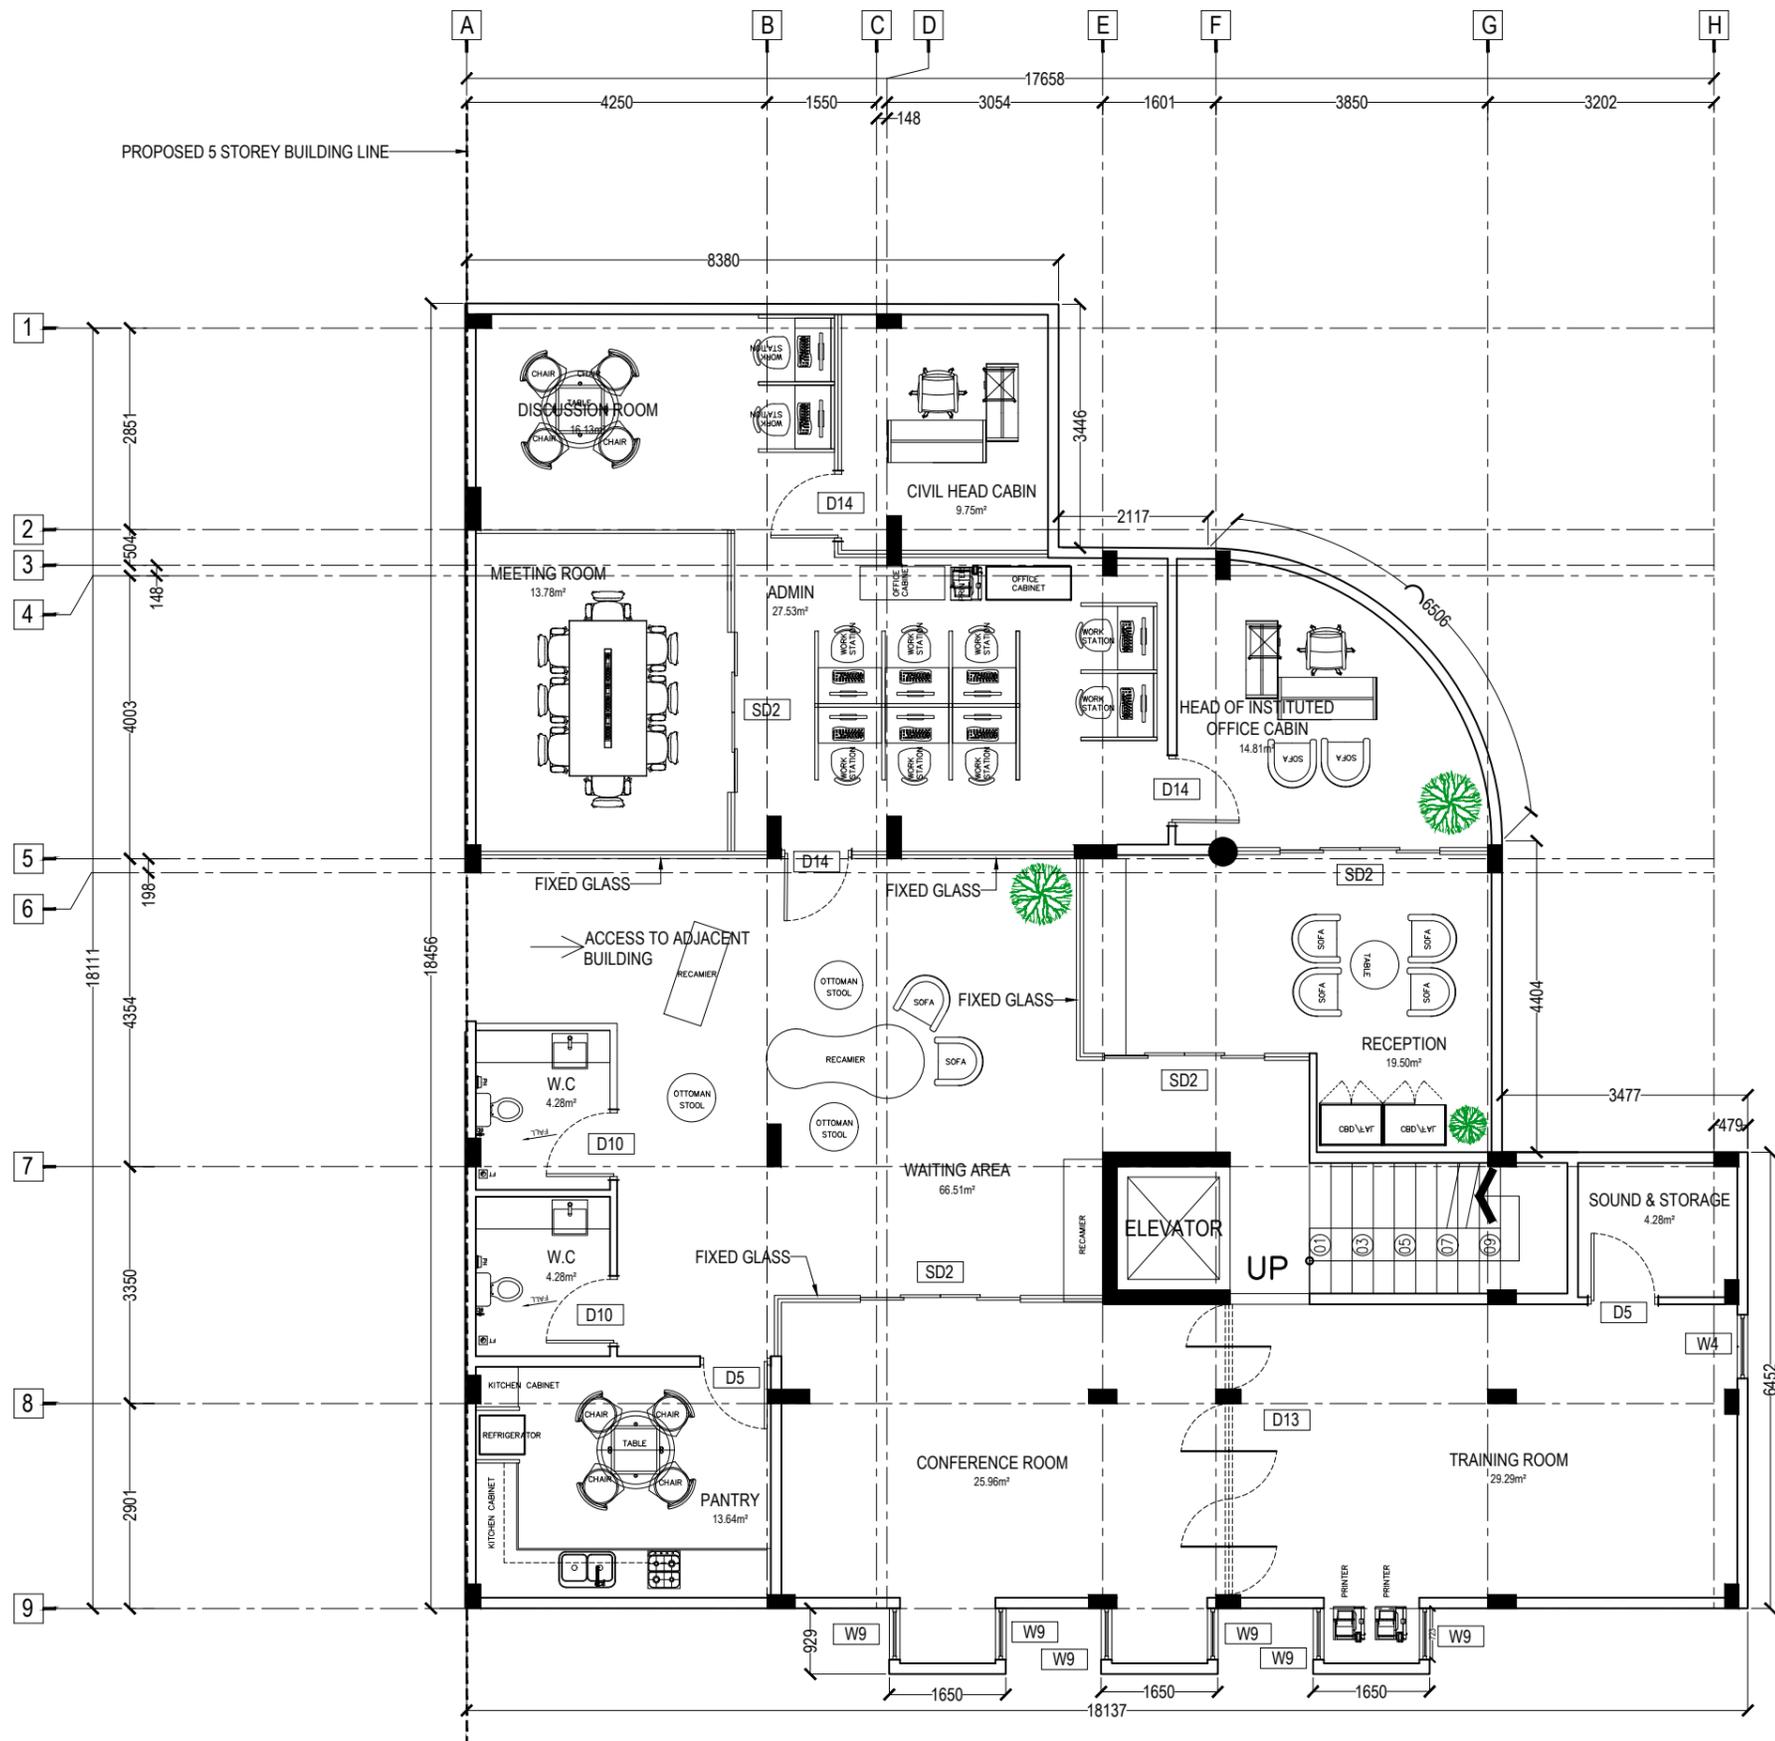

**01** PROPOSED FIFTH FLOOR PLAN  
SCALE 1:100

**NOTES:**

- DO NOT SCALE THE DRAWING IF IN DOUBT / PLEASE REFER TO THE DIMENSIONS GIVEN
- ALL DIMENSIONS SHALL BE VERIFIED ON SITE BEFORE EXECUTING THE WORKS.
- SHOP DRAWINGS SHALL BE APPROVED BEFORE COMMENCING OF CONSTRUCTION OR MANUFACTURING

**KEY PLAN:**

**PROJECT NAME**  
PROPOSED VMH EXTENSION  
RENOVATION OF EXISTING BUILDING

**LOCATION**  
VILLIMALE'

**BUILDING TYPE**  
HOSPITAL

**CLIENT**  
-

**CONCEPTUAL DESIGN**


|                    |    |
|--------------------|----|
| <b>DRAWN BY</b>    | SA |
| <b>DESIGNED BY</b> | -  |
| <b>CHECKED BY</b>  | -  |

| REV | DESCRIPTION | DATE |
|-----|-------------|------|
|     |             |      |
|     |             |      |
|                                  |                                     |
|----------------------------------|-------------------------------------|
| <b>DRAWING TITLE</b><br>AS GIVEN | <b>SCALE</b><br>AS GIVEN            |
| <b>SHEET SIZE</b><br>A4          | <b>DRAWING NO</b><br><b>AD-2.07</b> |
| <b>DATE</b><br>JULY 2025         |                                     |

DISCLAIMER: THIS DRAWING IS A PROPERTY OF THE DESIGN TEAM. UNAUTHORIZED USE OF ANY KIND OR COPYING OF THE WHOLE OR PART OF THIS DRAWING IS PROHIBITED.

- NOTE:
1. ALL INTERNAL WALLS SHALL BE DEMOLISHED EXCEPT STRUCTURAL & CONCRETE WALLS
  2. REFER TO THE PROPOSED LAYOUTS FOR DEMOLITION OF DOOR / WINDOW OPENINGS
  3. ALL EXISTING FLOORING, TILES AND CEILING SHALL BE REMOVED
  4. REPAINTING IS REQUIRED IN ALL AREAS

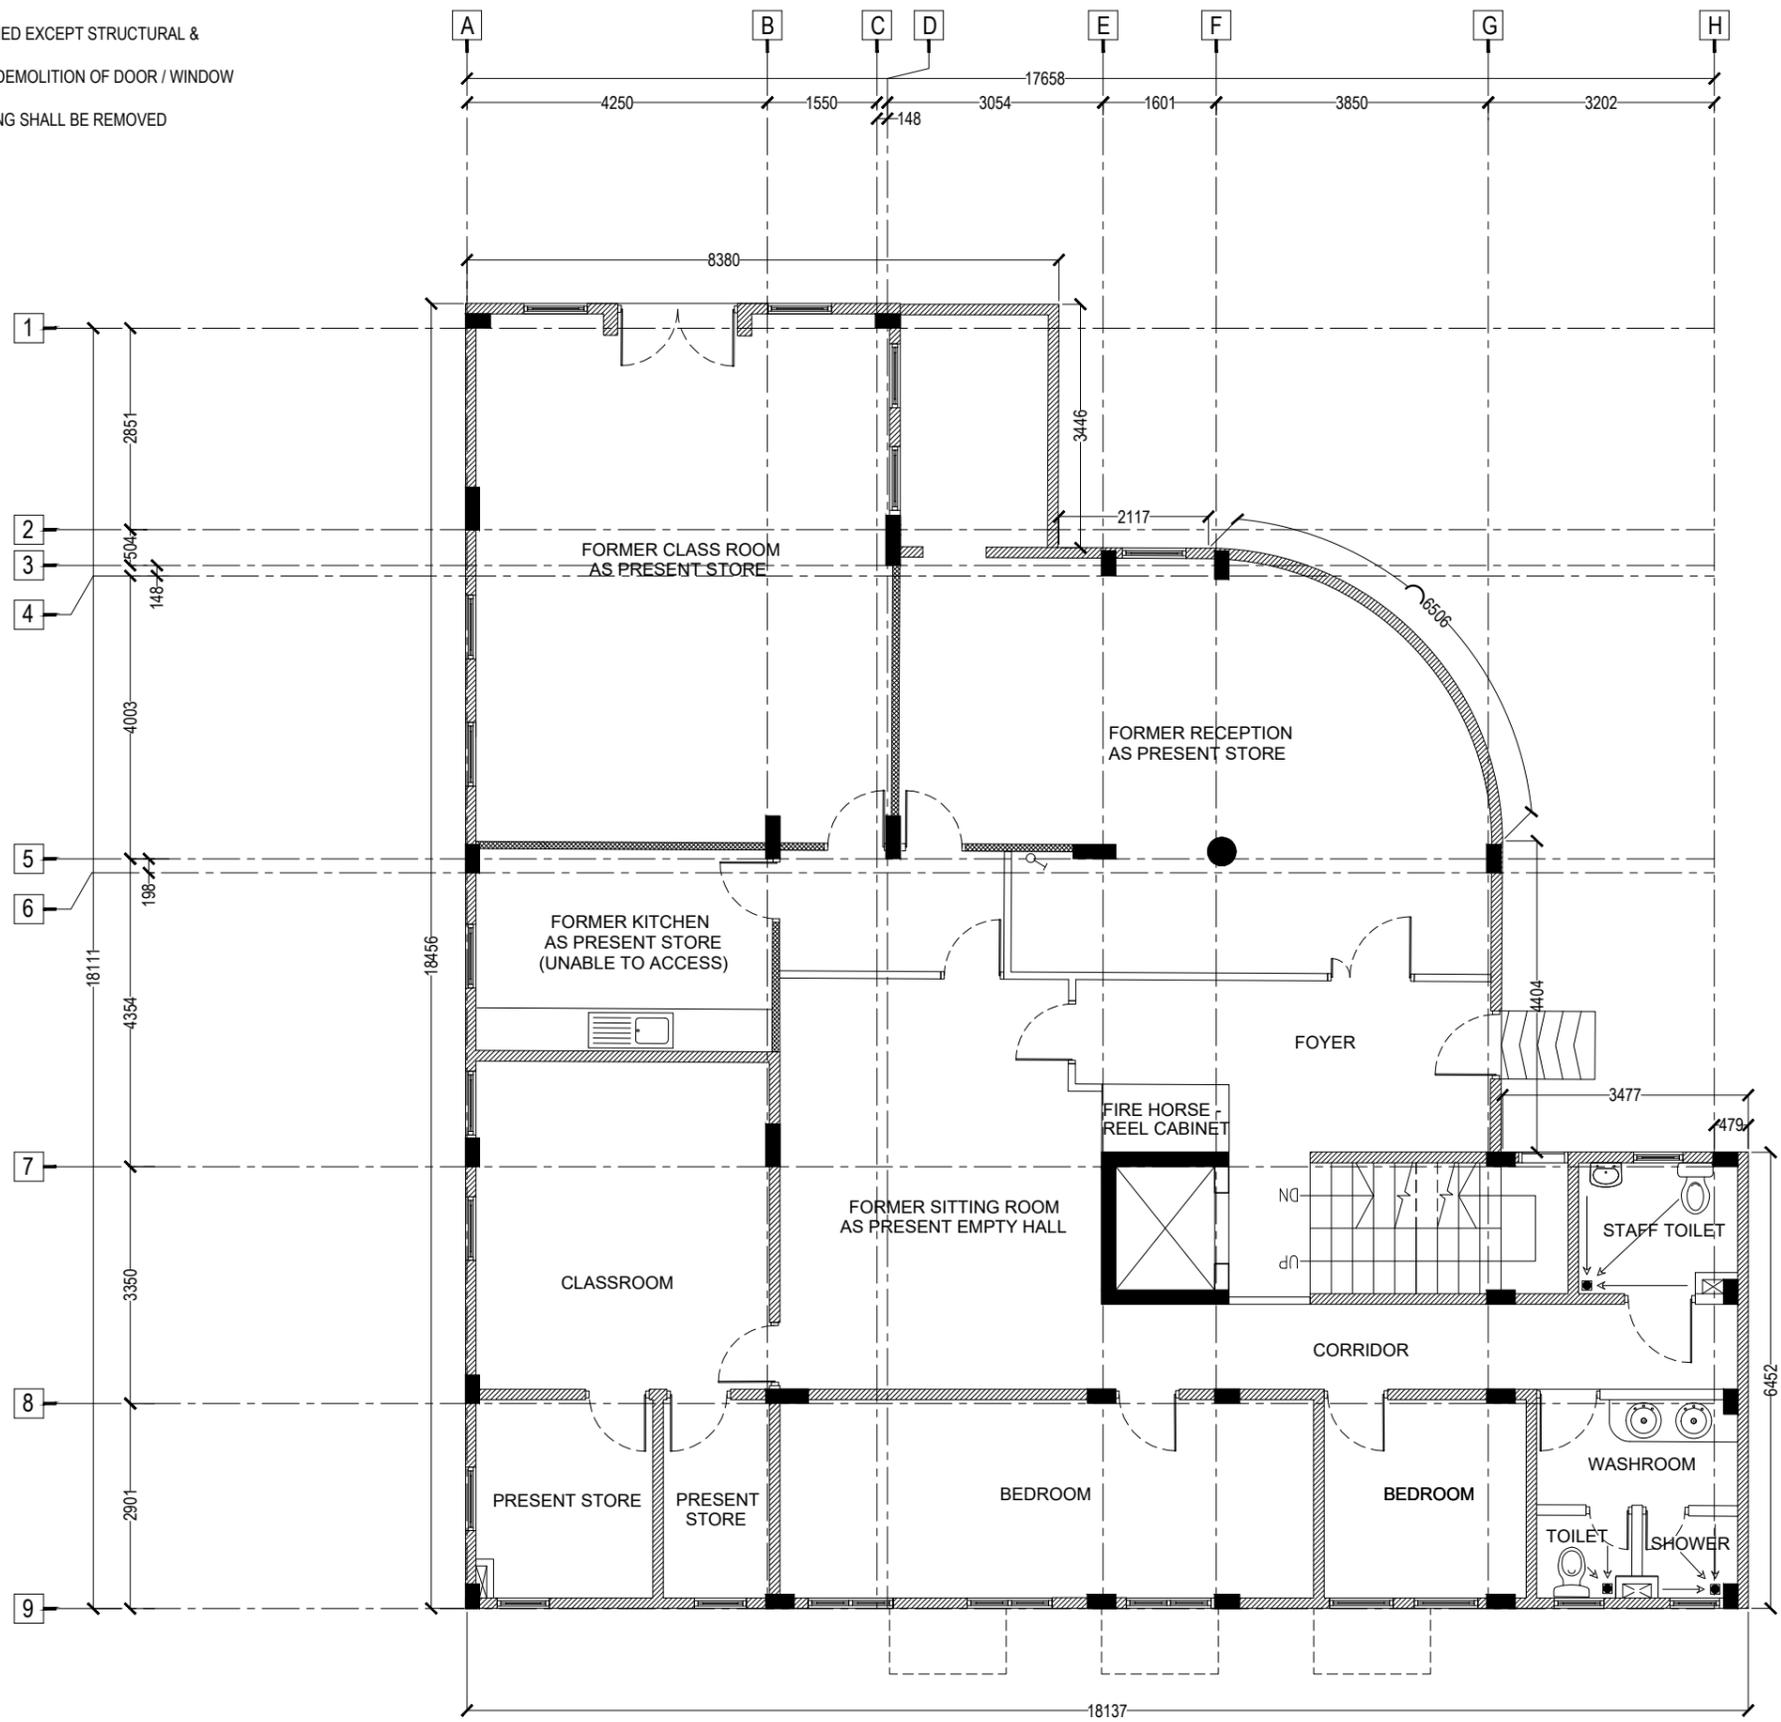

- NOTES:
- DO NOT SCALE THE DRAWING IF IN DOUBT / PLEASE REFER TO THE DIMENSIONS GIVEN
  - ALL DIMENSIONS SHALL BE VERIFIED ON SITE BEFORE EXECUTING THE WORKS.
  - SHOP DRAWINGS SHALL BE APPROVED BEFORE COMMENCING OF CONSTRUCTION OR MANUFACTURING

KEY PLAN:

|               |   |
|---------------|---|
| PROJECT NAME  | PROPOSED VMH EXTENSION<br>RENOVATION OF EXISTING BUILDING |
| LOCATION      | VILLIMALE'  |
| BUILDING TYPE | HOSPITAL  |
| CLIENT        | -   |

|                   |    |
|-------------------|----|
| CONCEPTUAL DESIGN |    |
| DRAWN BY          | SA |
| DESIGNED BY       | -  |
| CHECKED BY        | -  |


| REV | DESCRIPTION | DATE |
|-----|-------------|------|
|     |             |      |
|     |             |      |
|               |            |
|---------------|------------|
| DRAWING TITLE | SCALE      |
| AS GIVEN      | AS GIVEN   |
| SHEET SIZE    | DRAWING NO |
| A4            | AD-2.08    |
| DATE          |            |
| JULY 2025     |            |

01 EXISTING GROUND FLOOR PLAN  
SCALE 1:100

DISCLAIMER: THIS DRAWING IS A PROPERTY OF THE DESIGN TEAM. UNAUTHORIZED USE OF ANY KIND OF COPYING OF THE WHOLE OR PART OF THIS DRAWING IS PROHIBITED.

- NOTE:
1. ALL INTERNAL WALLS SHALL BE DEMOLISHED EXCEPT STRUCTURAL & CONCRETE WALLS
  2. REFER TO THE PROPOSED LAYOUTS FOR DEMOLITION OF DOOR / WINDOW OPENINGS
  3. ALL EXISTING FLOORING, TILES AND CEILING SHALL BE REMOVED
  4. REPAINTING IS REQUIRED IN ALL AREAS

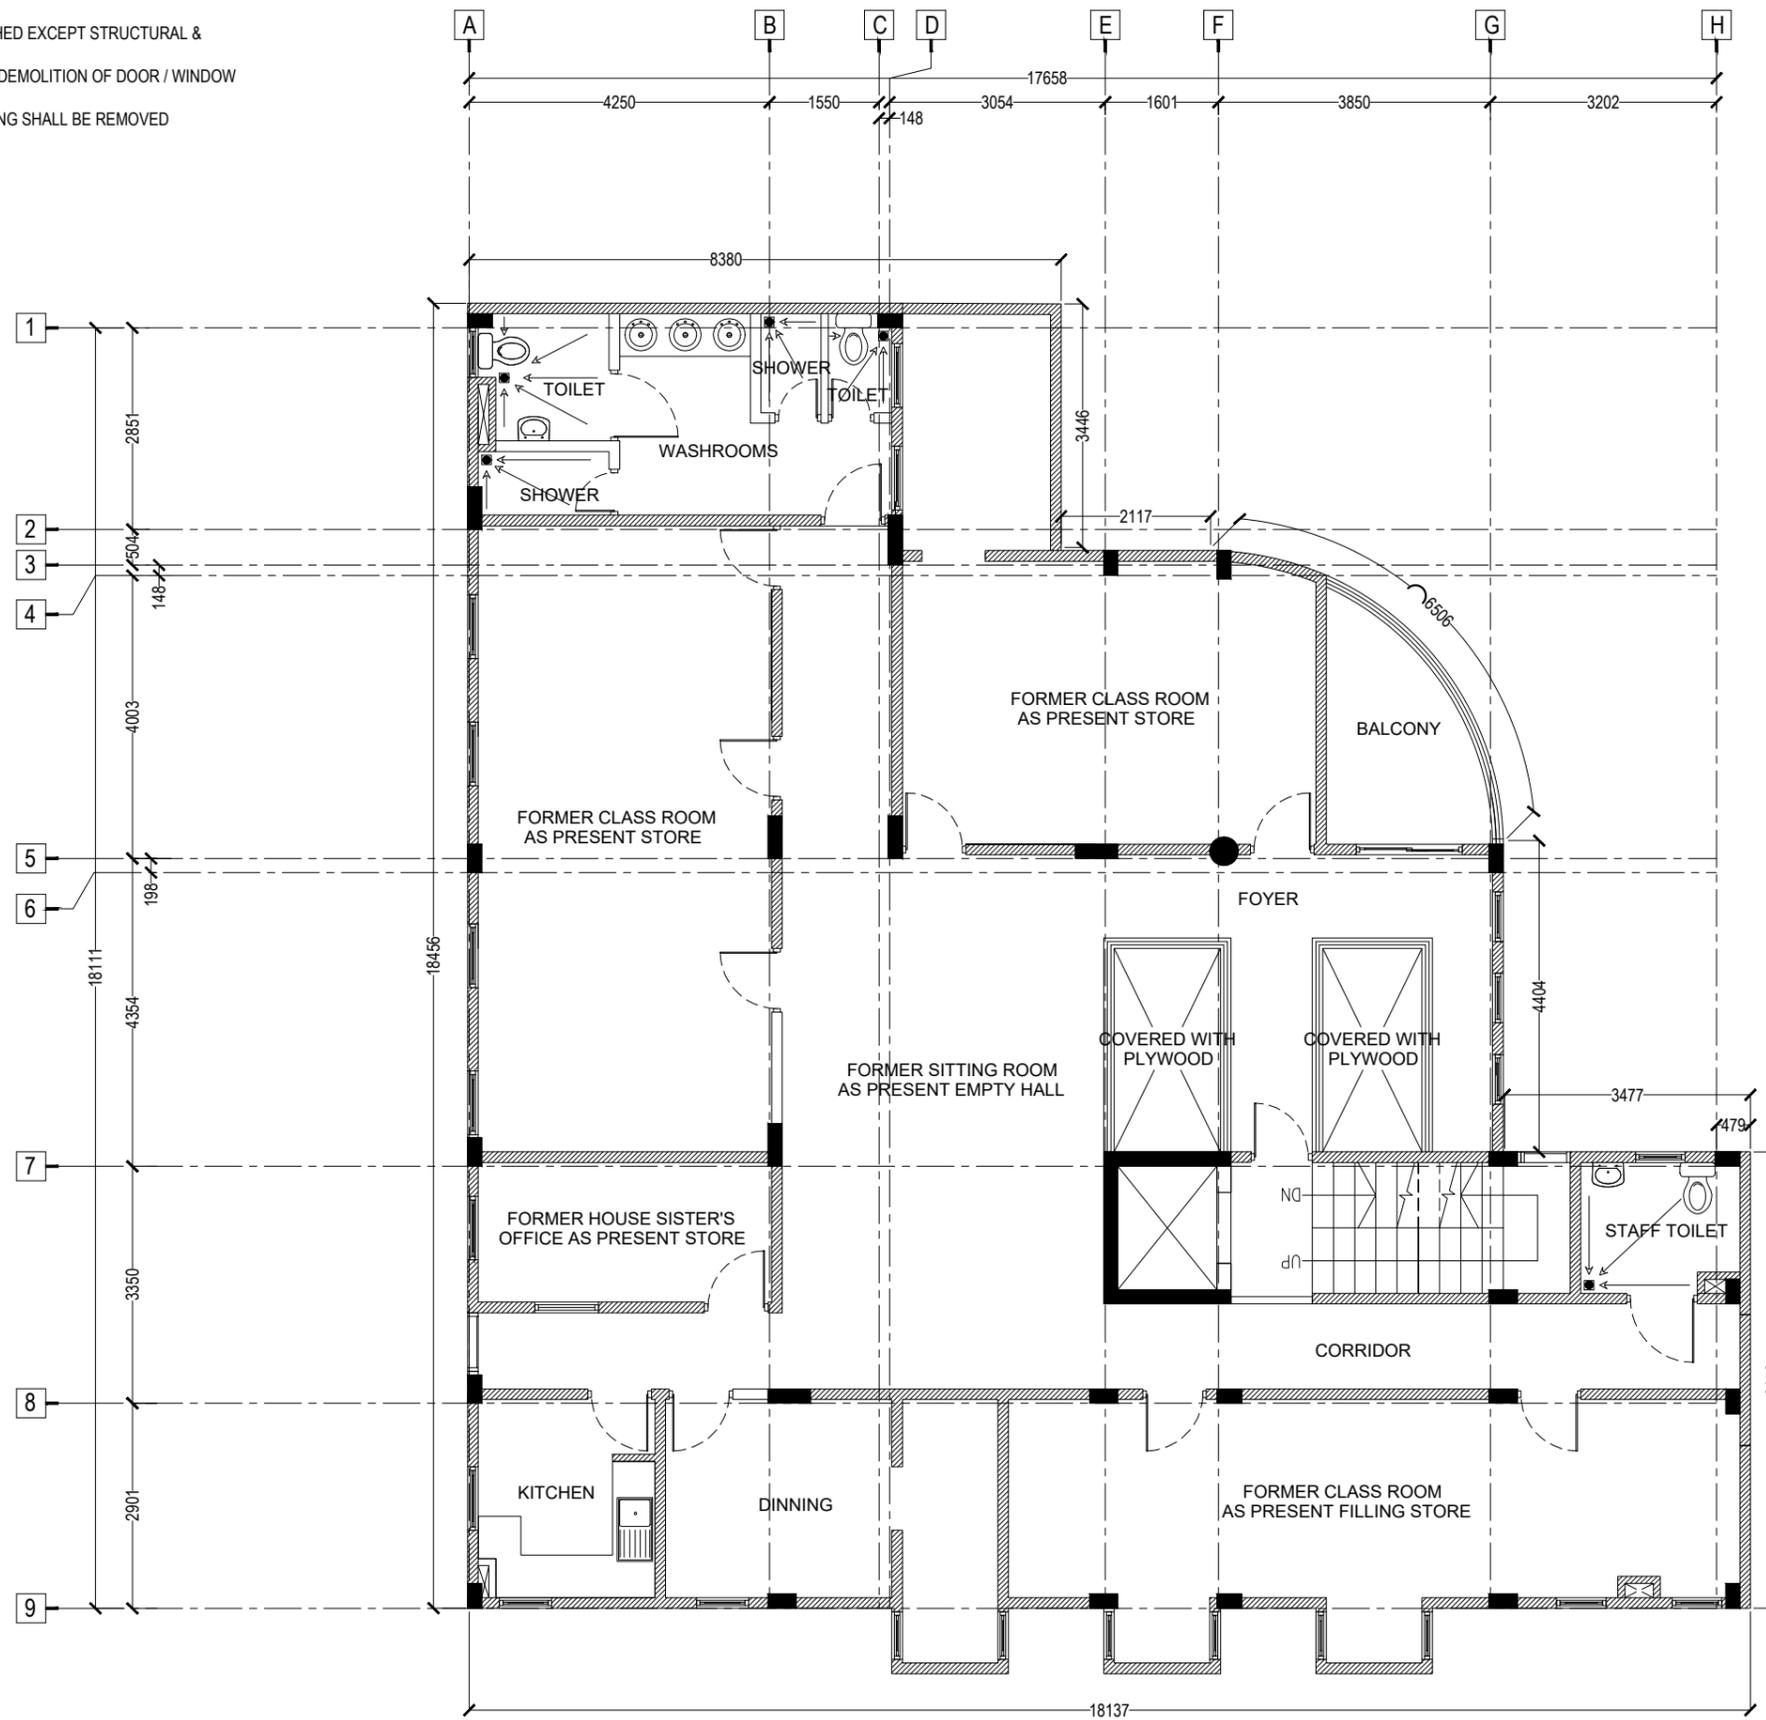

- NOTES:
- DO NOT SCALE THE DRAWING IF IN DOUBT / PLEASE REFER TO THE DIMENSIONS GIVEN
  - ALL DIMENSIONS SHALL BE VERIFIED ON SITE BEFORE EXECUTING THE WORKS.
  - SHOP DRAWINGS SHALL BE APPROVED BEFORE COMMENCING OF CONSTRUCTION OR MANUFACTURING

KEY PLAN:

PROJECT NAME  
**PROPOSED VMH EXTENSION  
 RENOVATION OF EXISTING BUILDING**

LOCATION  
 VILLIMALE'

BUILDING TYPE  
 HOSPITAL

CLIENT  
 -

CONCEPTUAL DESIGN

|             |    |
|-------------|----|
| DRAWN BY    | SA |
| DESIGNED BY | -  |
| CHECKED BY  | -  |

| REV | DESCRIPTION | DATE |
|-----|-------------|------|
|     |             |      |
|     |             |      |
|                           |                              |
|---------------------------|------------------------------|
| DRAWING TITLE<br>AS GIVEN | SCALE<br>AS GIVEN            |
| SHEET SIZE<br>A4          | DRAWING NO<br><b>AD-2.09</b> |
| DATE<br>JULY 2025         |                              |

**01** EXISTING FIRST FLOOR PLAN  
 SCALE 1:100

DISCLAIMER: THIS DRAWING IS A PROPERTY OF THE DESIGN TEAM. UNAUTHORIZED USE OF ANY KIND OR PART OF THIS DRAWING IS PROHIBITED.








NOTE:

1. ALL INTERNAL WALLS SHALL BE DEMOLISHED EXCEPT STRUCTURAL & CONCRETE WALLS
2. REFER TO THE PROPOSED LAYOUTS FOR DEMOLITION OF DOOR / WINDOW OPENINGS
3. ALL EXISTING FLOORING, TILES AND CEILING SHALL BE REMOVED
4. REPAINTING IS REQUIRED IN ALL AREAS

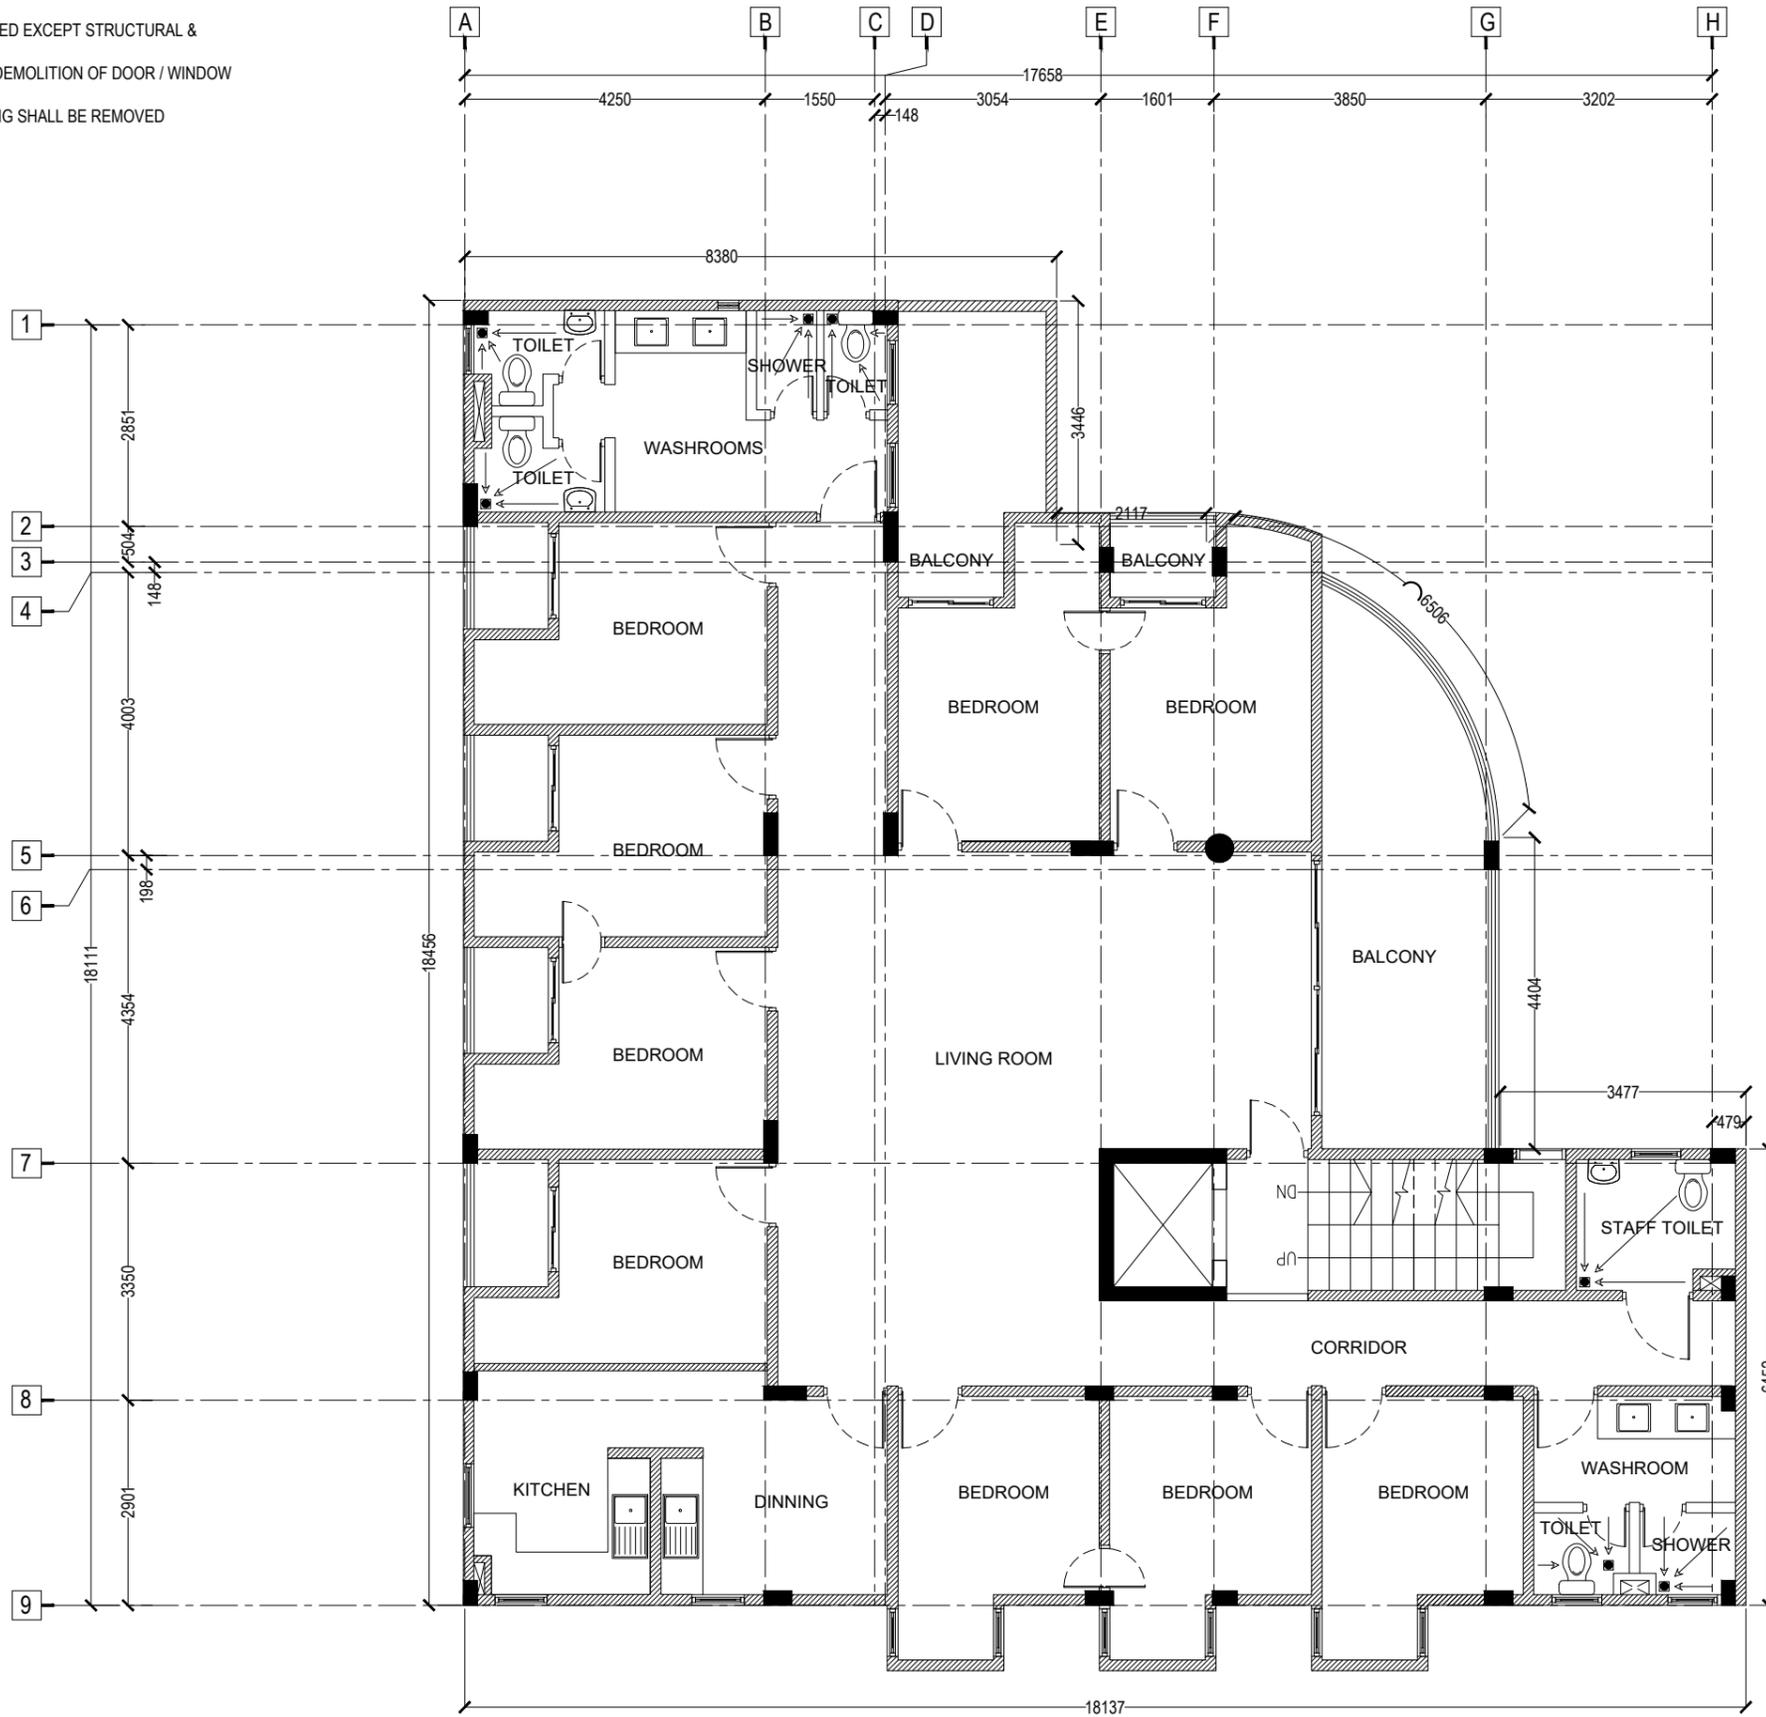

**NOTES:**

- DO NOT SCALE THE DRAWING IF IN DOUBT / PLEASE REFER TO THE DIMENSIONS GIVEN
- ALL DIMENSIONS SHALL BE VERIFIED ON SITE BEFORE EXECUTING THE WORKS.
- SHOP DRAWINGS SHALL BE APPROVED BEFORE COMMENCING OF CONSTRUCTION OR MANUFACTURING

**KEY PLAN:**

|                      |   |
|----------------------|---|
| <b>PROJECT NAME</b>  | PROPOSED VMH EXTENSION<br>RENOVATION OF EXISTING BUILDING |
| <b>LOCATION</b>      | VILLIMALE'  |
| <b>BUILDING TYPE</b> | HOSPITAL  |
| <b>CLIENT</b>        | -   |

|                          |    |
|--------------------------|----|
| <b>CONCEPTUAL DESIGN</b> |    |
| <b>DRAWN BY</b>          | SA |
| <b>DESIGNED BY</b>       | -  |
| <b>CHECKED BY</b>        | -  |

| REV | DESCRIPTION | DATE |
|-----|-------------|------|
|     |             |      |
|     |             |      |
|                      |           |                   |          |
|----------------------|-----------|-------------------|----------|
| <b>DRAWING TITLE</b> | AS GIVEN  | <b>SCALE</b>      | AS GIVEN |
| <b>SHEET SIZE</b>    | A4        | <b>DRAWING NO</b> | AD-2.13  |
| <b>DATE</b>          | JULY 2025 |                   |          |

**01** EXISTING FIFTH FLOOR PLAN  
SCALE 1:100

DISCLAIMER: THIS DRAWING IS A PROPERTY OF THE DESIGN TEAM. UNAUTHORIZED USE OF ANY KIND OF COPYING OF THE WHOLE OR PART OF THIS DRAWING IS PROHIBITED.

NOTE:

1. ALL INTERNAL WALLS SHALL BE DEMOLISHED EXCEPT STRUCTURAL & CONCRETE WALLS
2. REFER TO THE PROPOSED LAYOUTS FOR DEMOLITION OF DOOR / WINDOW OPENINGS
3. ALL EXISTING FLOORING, TILES AND CEILING SHALL BE REMOVED
4. REPAINTING IS REQUIRED IN ALL AREAS

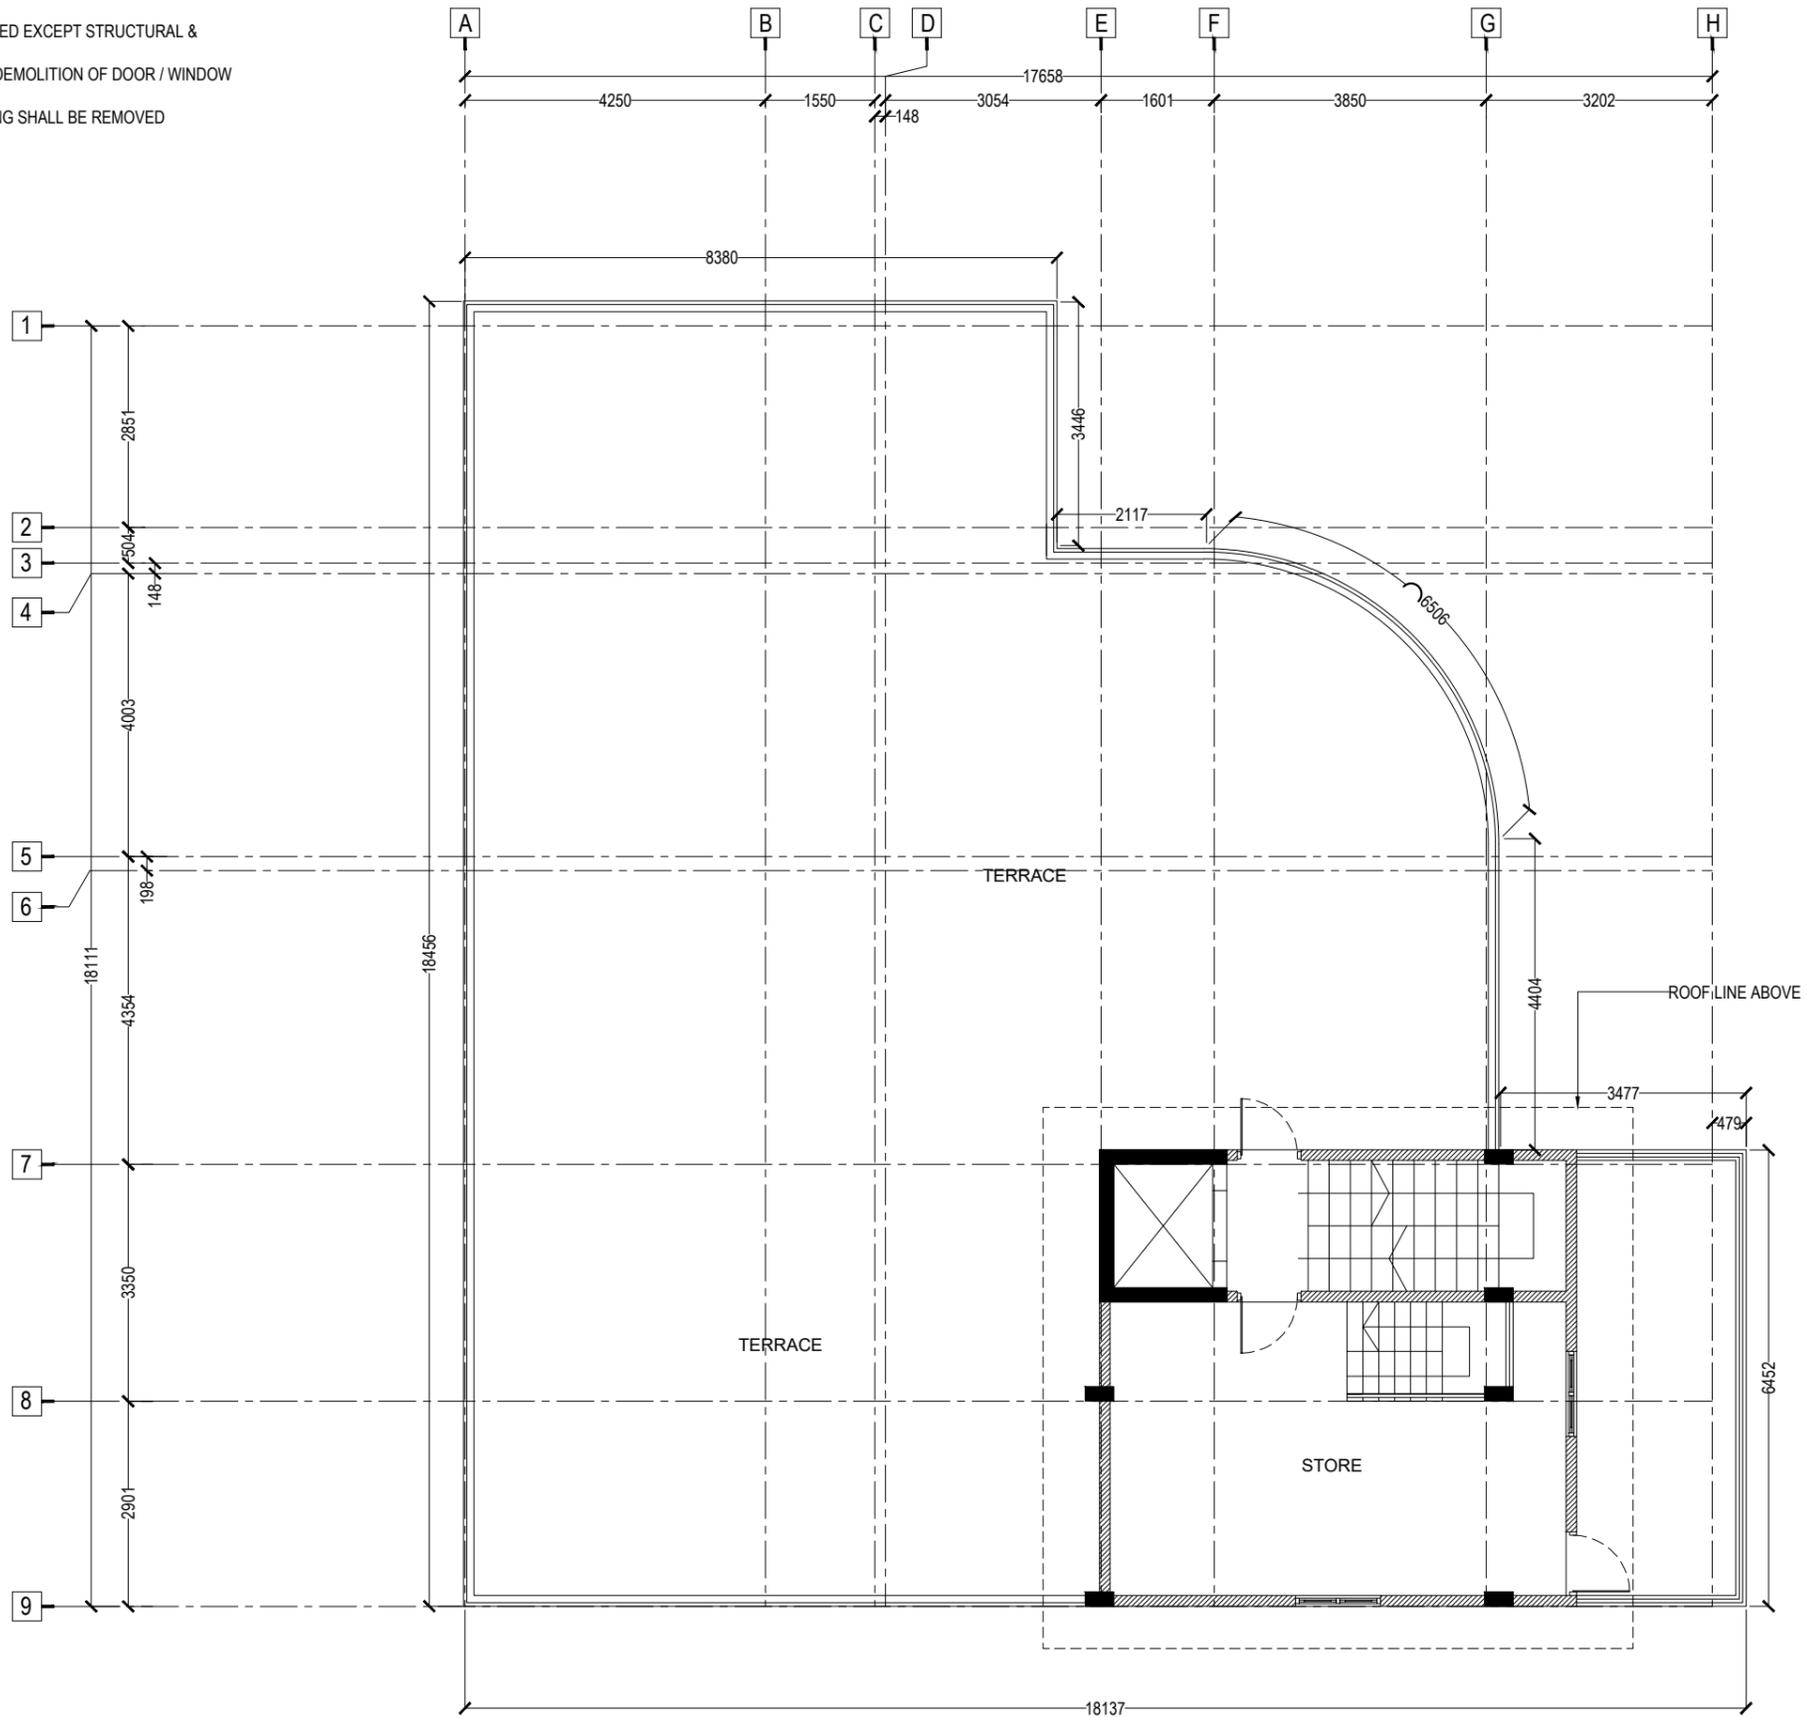

01 EXISTING TERRACE FLOOR PLAN  
SCALE 1:100



- NOTES:
- DO NOT SCALE THE DRAWING IF IN DOUBT / PLEASE REFER TO THE DIMENSIONS GIVEN
  - ALL DIMENSIONS SHALL BE VERIFIED ON SITE BEFORE EXECUTING THE WORKS.
  - SHOP DRAWINGS SHALL BE APPROVED BEFORE COMMENCING OF CONSTRUCTION OR MANUFACTURING

KEY PLAN:

PROJECT NAME  
**PROPOSED VMH EXTENSION  
RENOVATION OF EXISTING BUILDING**

LOCATION  
VILLIMALE'

BUILDING TYPE  
HOSPITAL

CLIENT  
-

CONCEPTUAL DESIGN

|             |    |
|-------------|----|
| DRAWN BY    | SA |
| DESIGNED BY | -  |
| CHECKED BY  | -  |

| REV | DESCRIPTION | DATE |
|-----|-------------|------|
|     |             |      |
|     |             |      |
|                           |                              |
|---------------------------|------------------------------|
| DRAWING TITLE<br>AS GIVEN | SCALE<br>AS GIVEN            |
| SHEET SIZE<br>A4          | DRAWING NO<br><b>AD-2.14</b> |
| DATE<br>JULY 2025         |                              |

DISCLAIMER: THIS DRAWING IS A PROPERTY OF THE DESIGN TEAM. UNAUTHORIZED USE OF ANY KIND OF COPYING OF THE WHOLE OR PART OF THIS DRAWING IS PROHIBITED.

|           |  |  |  |  |
|-----------|--|--|--|--|
| PLAN      |  |  |  |  |
| ELEVATION |  |  |  |  |
| ID        | <b>D1</b><br>TYPE<br>DOUBLE SWING DOOR           | <b>D1a</b><br>TYPE<br>DOUBLE SWING DOOR                | <b>D5</b><br>TYPE<br>SINGLE SWING DOOR                 | <b>D6</b><br>TYPE<br>SINGLE SWING DOOR |
| OPEN AREA | 3.69m <sup>2</sup>                               | 3.36m <sup>2</sup>                                     | 1.84m <sup>2</sup>                                     | 1.85m <sup>2</sup>                     |
| DETAILS   | ALUMINUM FRAMED DOOR WITH 9MM THK TEMPERED GLASS | SOLID TIMBER DOOR WITH LAMINATE FINISH & VIEWING GLASS | SOLID TIMBER DOOR WITH LAMINATE FINISH & VIEWING GLASS | ALUMINUM FRAMED DOOR WITH FIXED GLASS  |
| REMARKS   | -  | -  | -  | -                                      |

**NOTES:**

- DO NOT SCALE THE DRAWING IF IN DOUBT / PLEASE REFER TO THE DIMENSIONS GIVEN
- ALL DIMENSIONS SHALL BE VERIFIED ON SITE BEFORE EXECUTING THE WORKS.
- SHOP DRAWINGS SHALL BE APPROVED BEFORE COMMENCING OF CONSTRUCTION OR MANUFACTURING

**KEY PLAN:**

**PROJECT NAME**  
PROPOSED VMH EXTENSION  
RENOVATION OF EXISTING BUILDING

**LOCATION**  
VILLIMALE'

**BUILDING TYPE**  
HOSPITAL

**CLIENT**  
-

**CONCEPTUAL DESIGN**

DRAWN BY SA

DESIGNED BY -

CHECKED BY -

| REV | DESCRIPTION | DATE |
|-----|-------------|------|
|     |             |      |
|     |             |      |
**DRAWING TITLE**  
AS GIVEN

**SCALE**  
AS GIVEN

**SHEET SIZE**  
A4

**DRAWING NO**  
**AD-5.01**

**DATE**  
JULY 2025

**01 DOOR WINDOW SCHEDULE 01**  
SCALE 1:50

DISCLAIMER: THIS DRAWING IS A PROPERTY OF THE DESIGN TEAM. UNAUTHORIZED USE OF ANY KIND OR COPYING OF THE WHOLE OR PART OF THIS DRAWING IS PROHIBITED.

| PLAN      |  |  |  |   |
|-----------|--|--|--|---|
| ELEVATION |  |  |  |   |
| ID        | <b>D7</b><br>TYPE<br>SINGLE SWING DOOR | <b>D8</b><br>TYPE<br>SINGLE SWING DOOR           | <b>D9</b><br>TYPE<br>SINGLE SWING DOOR | <b>D10</b><br>TYPE<br>SINGLE SWING DOOR |
| OPEN AREA | 1.84m <sup>2</sup>                     | 3.36m <sup>2</sup>                               | 1.17m <sup>2</sup>                     | 1.84m <sup>2</sup>                      |
| DETAILS   | ALUMINUM FRAMED DOOR WITH CLEAR GLASS  | ALUMINUM FRAMED DOOR WITH 9MM THK TEMPERED GLASS | SOLID TIMBER DOOR WITH LAMINATE FINISH | SOLID TIMBER DOOR WITH LAMINATE FINISH  |
| REMARKS   | -                                      | -  | -                                      | -                                       |

**NOTES:**

- DO NOT SCALE THE DRAWING IF IN DOUBT / PLEASE REFER TO THE DIMENSIONS GIVEN
- ALL DIMENSIONS SHALL BE VERIFIED ON SITE BEFORE EXECUTING THE WORKS.
- SHOP DRAWINGS SHALL BE APPROVED BEFORE COMMENCING OF CONSTRUCTION OR MANUFACTURING

**KEY PLAN:**

**PROJECT NAME**  
PROPOSED VMH EXTENSION  
RENOVATION OF EXISTING BUILDING

**LOCATION**  
VILLIMALE'

**BUILDING TYPE**  
HOSPITAL

**CLIENT**  
-

**CONCEPTUAL DESIGN**

DRAWN BY SA

DESIGNED BY -

CHECKED BY -

| REV | DESCRIPTION | DATE |
|-----|-------------|------|
|     |             |      |
|     |             |      |
**DRAWING TITLE**  
AS GIVEN

**SCALE**  
AS GIVEN

**SHEET SIZE**  
A4







**DRAWING NO**  
**AD-5.02**

**DATE**  
JULY 2025

**01 DOOR WINDOW SCHEDULE 02**  
SCALE 1:50



DISCLAIMER: THIS DRAWING IS A PROPERTY OF THE DESIGN TEAM. UNAUTHORIZED USE OF ANY KIND OR COPYING OF THE WHOLE OR PART OF THIS DRAWING IS PROHIBITED.
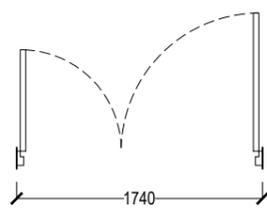 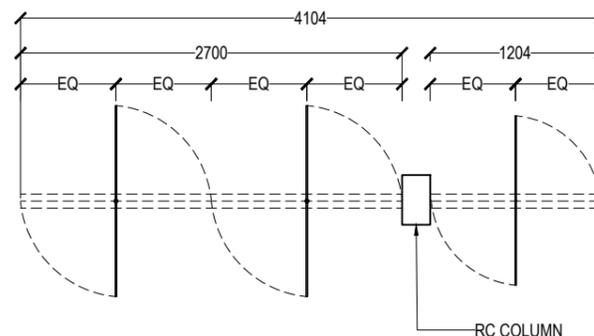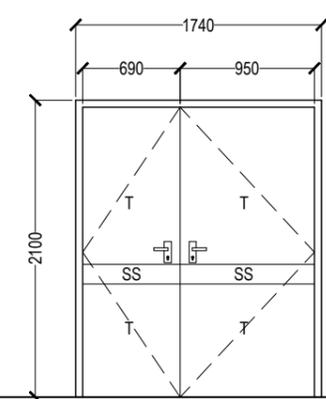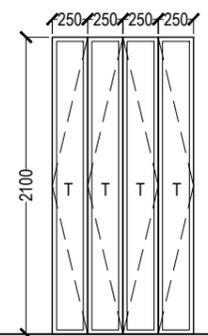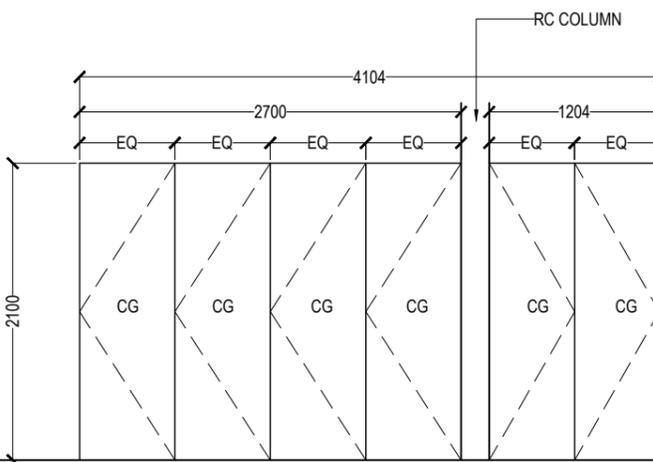
|           |  |   |  |
|-----------|--|---|--|
| PLAN      |   |  |   |
| ELEVATION |  |  |  |
| ID        | <b>D11</b><br>TYPE<br>DOUBLE SWING DOOR  | <b>D12</b><br>TYPE<br>FOLDING DOOR  | <b>D13</b><br>TYPE<br>SWING DOOR   |
| OPEN AREA | 3.36m <sup>2</sup>   | 2.09m <sup>2</sup>  | 8.40m <sup>2</sup>   |
| DETAILS   | SOLID TIMBER LEAD LINED DOOR WITH LAMINATE FINISH & VIEWING GLASS                  | SOLID TIMBER FOLDING DOOR   | FRAME LESS DOOR WITH 9MM THK TEMPERED GLASS  |
| REMARKS   | -  | -   | -  |

**NOTES:**

- DO NOT SCALE THE DRAWING IF IN DOUBT / PLEASE REFER TO THE DIMENSIONS GIVEN
- ALL DIMENSIONS SHALL BE VERIFIED ON SITE BEFORE EXECUTING THE WORKS.
- SHOP DRAWINGS SHALL BE APPROVED BEFORE COMMENCING OF CONSTRUCTION OR MANUFACTURING

**KEY PLAN:**

**PROJECT NAME**  
 PROPOSED VMH EXTENSION  
 RENOVATION OF EXISTING BUILDING

**LOCATION**  
 VILLIMALE'

**BUILDING TYPE**  
 HOSPITAL

**CLIENT**  
 -

**CONCEPTUAL DESIGN**

DRAWN BY SA  
 DESIGNED BY -  
 CHECKED BY -

| REV | DESCRIPTION | DATE |
|-----|-------------|------|
|     |             |      |
|     |             |      |
DRAWING TITLE  
 AS GIVEN

SCALE  
 AS GIVEN

SHEET SIZE  
 A4

DATE  
 JULY 2025

DRAWING NO  
**AD-5.03**

**01 DOOR WINDOW SCHEDULE 03**  
 SCALE 1:50



DISCLAIMER: THIS DRAWING IS A PROPERTY OF THE DESIGN TEAM. UNAUTHORIZED USE OF ANY KIND OR COPYING OF THE WHOLE OR PART OF THIS DRAWING IS PROHIBITED.





