


PROJECT:

**PROPOSED  
PRIVATE WARD - 4  
(Renovation)  
@ IGMH MALE'**

26 DEC 2023



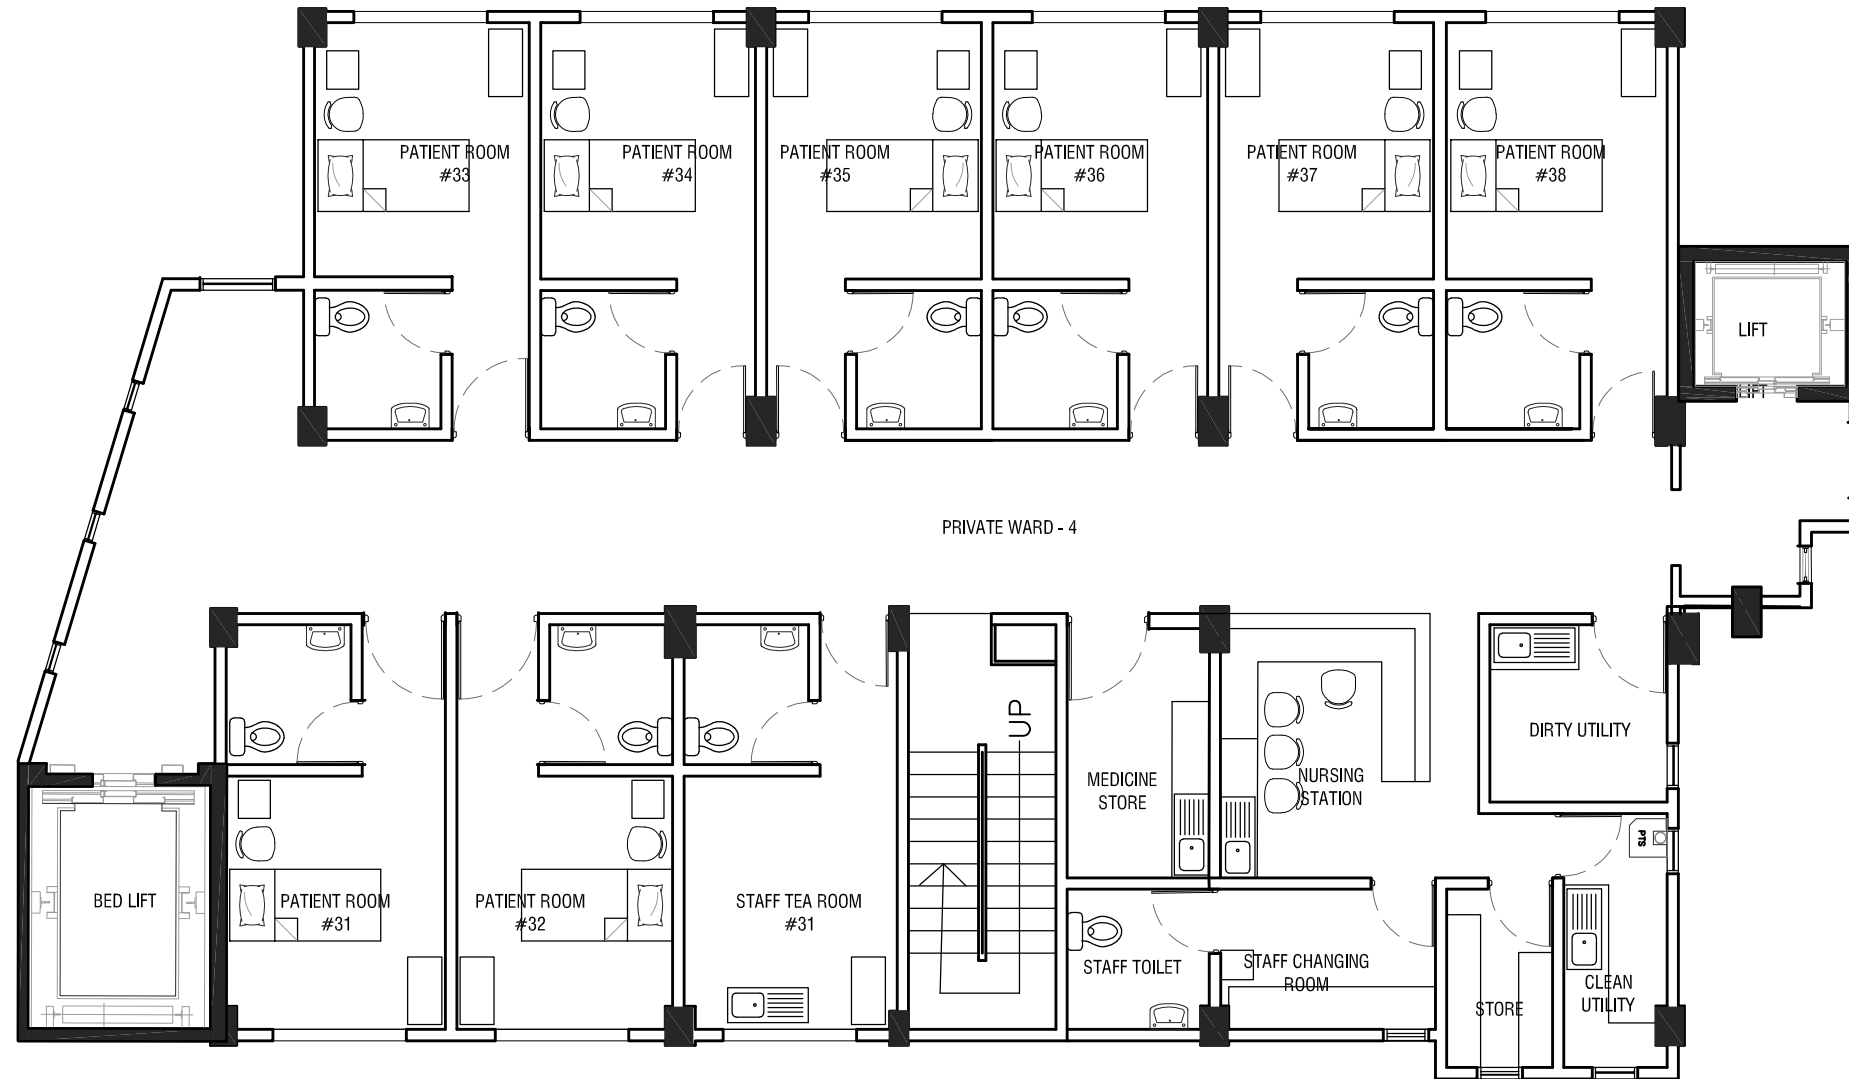

PRIVATE WARD - 4  
**EXISTING FLOOR PLAN**  
SCALE: 1:100

AR  
1 13

Location :  
**PRIVATE WARD - 4**

Project :  
**Renovation of  
PRIVATE WARD - 4**

Title :  
**As Mentioned**

Drawn : *M. Nausbad*  
Checked : ....

Scale - **AS SHOWN**  
Print - **A3**

Date: **23 Dec 2023**

Revisions:  
**26 Dec 2023**


Note :

APPROVED :


**NOTE:**  
The contractors must  
check all dimensions on  
site prior to the  
commencement of any  
work.



Projects Management  
Unit  
IGM Hospital,  
Kaṇbaa Aisarani  
Hingun Malé 20402,  
Republic of Maldives

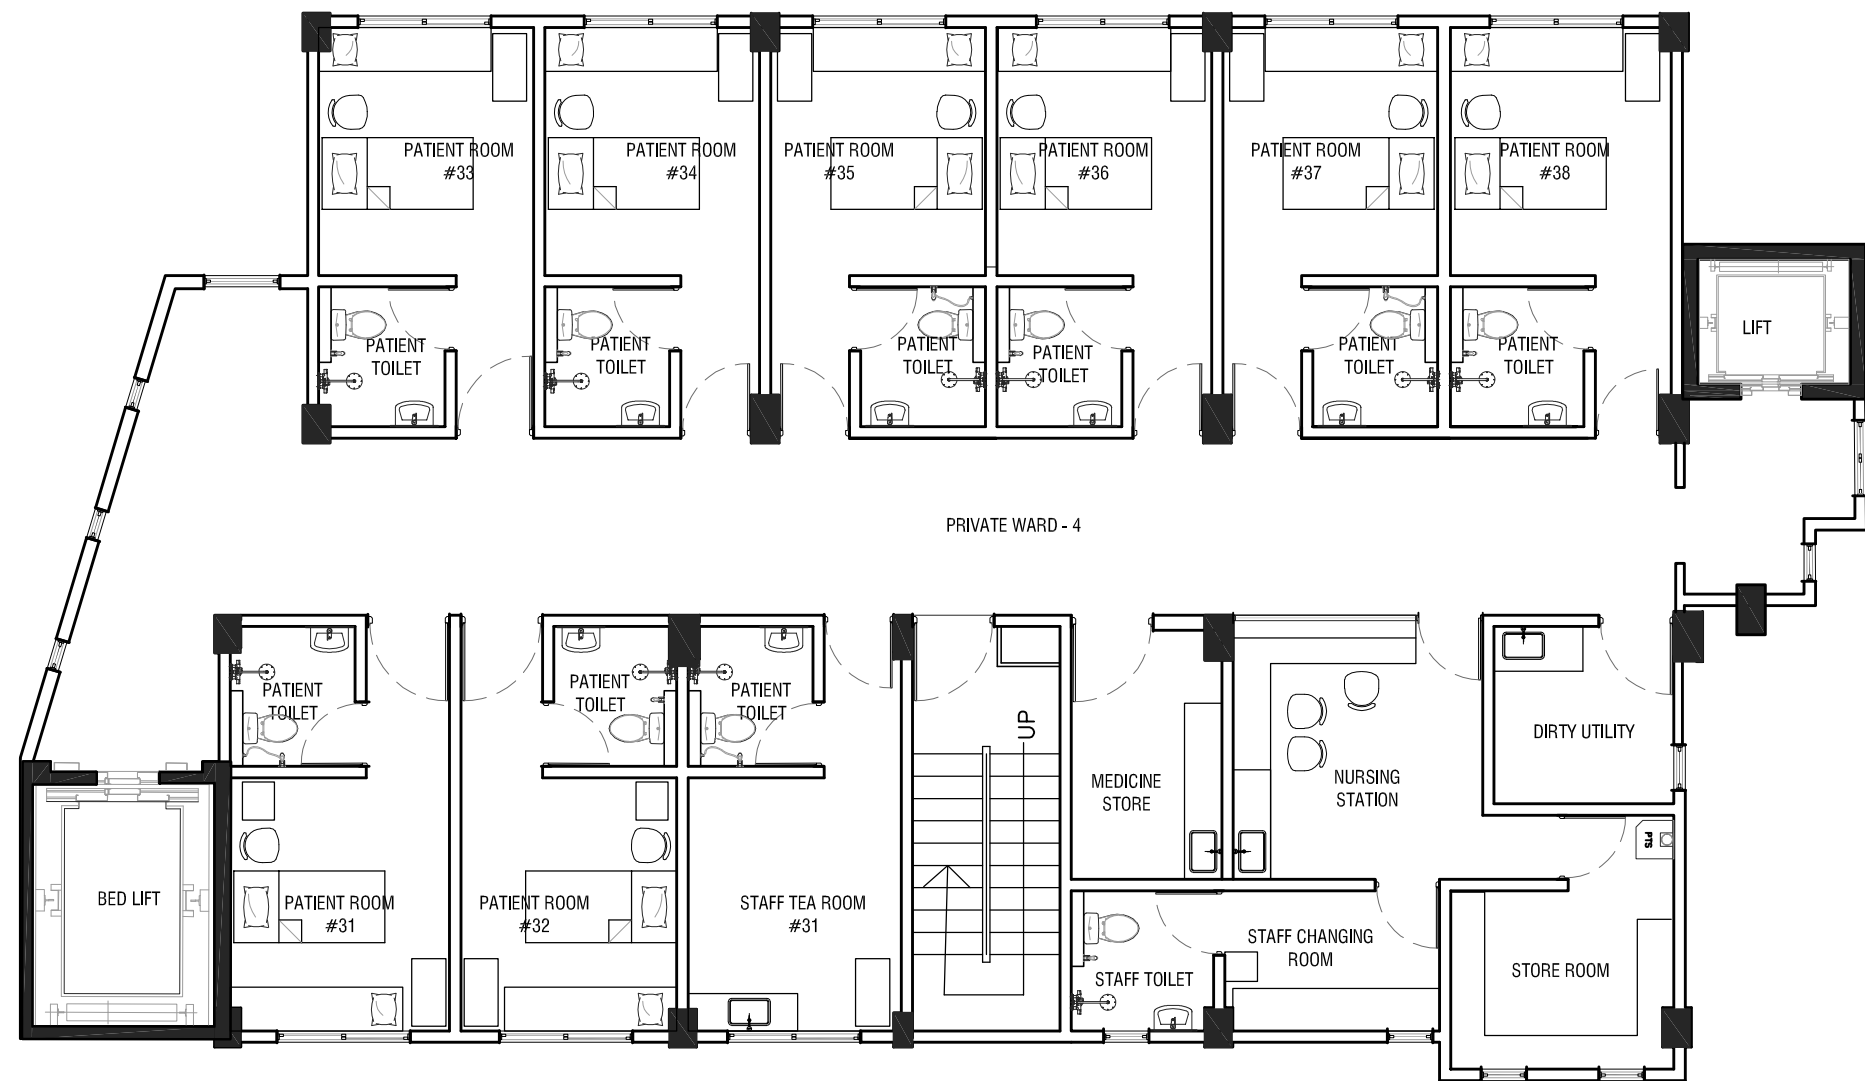

PRIVATE WARD - 4  
**PROPOSED FLOOR PLAN**  
 SCALE: 1:100

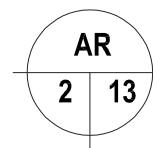

Location :  
 PRIVATE WARD - 4

Project :  
 Renovation of  
 PRIVATE WARD - 4

Title :  
 As Mentioned

Drawn : *M. Nausbad*

Checked : ....

Scale - AS SHOWN  
 Print - A3

Date: 23 Dec 2023

Revisions:  
 26 Dec 2023


Note :

APPROVED :

**NOTE:**  
 The contractors must  
 check all dimensions on  
 site prior to the  
 commencement of any  
 work.




Projects Management  
 Unit  
 IGM Hospital,  
 Kañbaa Aisarani  
 Hingun Malé 20402,  
 Republic of Maldives

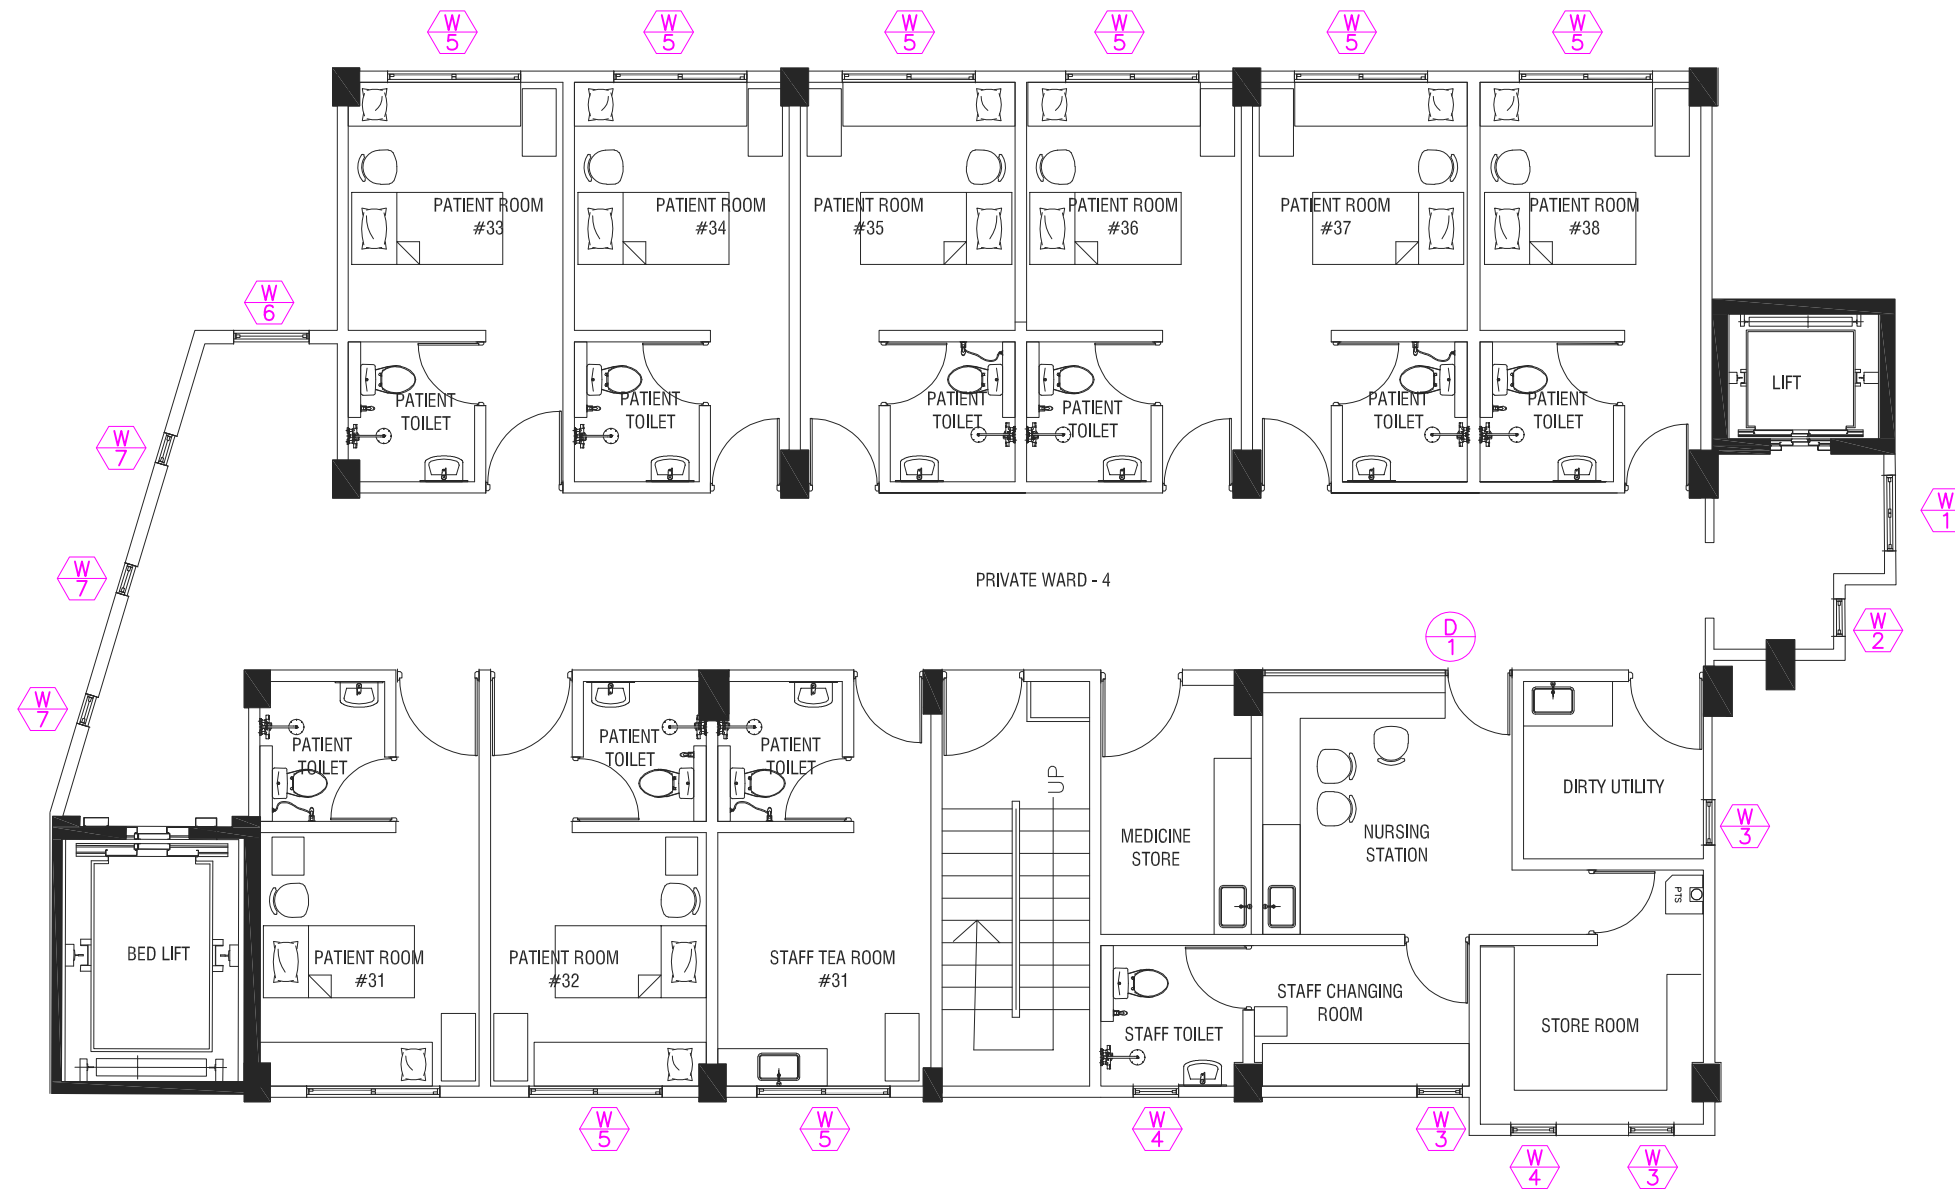

PRIVATE WARD - 4

## DOOR & WINDOW REFERENCE PLAN

SCALE: 1:100

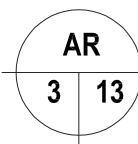

Location :

PRIVATE WARD - 4

Project :

Renovation of  
PRIVATE WARD - 4

Title :

As Mentioned

Drawn : M. Nausbad

Checked : ....

Scale - AS SHOWN

Print - A3

Date: 23 Dec 2023

Revisions:

26 Dec 2023

Note :


APPROVED :

NOTE:

The contractors must  
check all dimensions on  
site prior to the  
commencement of any  
work.



Projects Management  
Unit  
IGM Hospital,  
Kaibaa Aisarani  
Hingun Malé 20402,  
Republic of Maldives

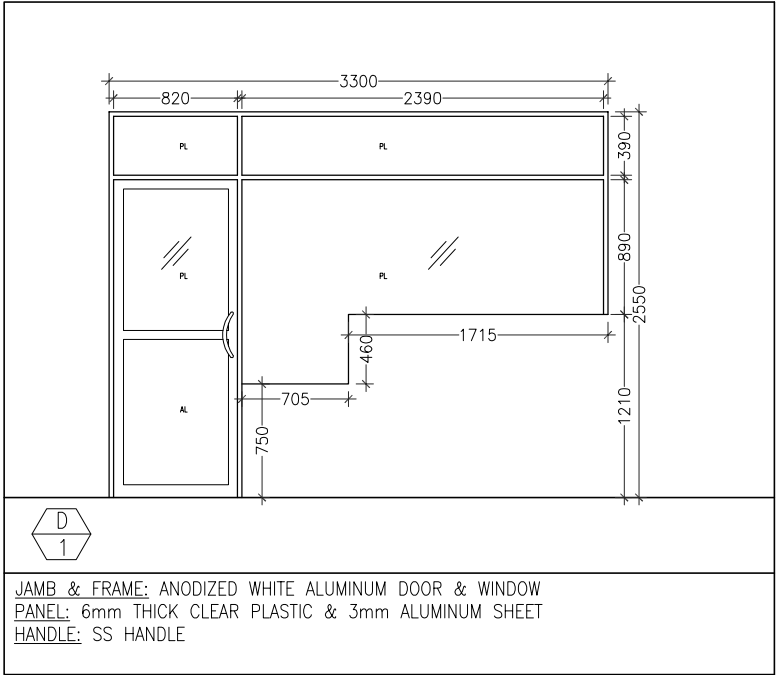

<div>W1</div>	<div>W2</div>	<div>W3</div>	<div>W4</div>	<div>W5</div>	<div>W6</div>	<div>W7</div>
JAMB & FRAME: ANODIZED WHITE ALUMINUM WINDOW PANEL: 6mm THICK TINTED GLASS HANDLE: ALUMINUM HANDLE	JAMB & FRAME: ANODIZED WHITE ALUMINUM WINDOW PANEL: 6mm THICK TINTED GLASS HANDLE: ALUMINUM HANDLE	JAMB & FRAME: ANODIZED WHITE ALUMINUM WINDOW PANEL: 6mm THICK TINTED GLASS HANDLE: ALUMINUM HANDLE	JAMB & FRAME: ANODIZED WHITE ALUMINUM WINDOW PANEL: 6mm THICK TINTED GLASS HANDLE: ALUMINUM HANDLE	JAMB & FRAME: ANODIZED WHITE ALUMINUM WINDOW PANEL: 6mm THICK TINTED GLASS LOCK: ALUMINUM FLUSH	JAMB & FRAME: ANODIZED WHITE ALUMINUM WINDOW PANEL: 6mm THICK TINTED GLASS HANDLE: ALUMINUM HANDLE	JAMB & FRAME: ANODIZED WHITE ALUMINUM WINDOW PANEL: 6mm THICK TINTED GLASS HANDLE: ALUMINUM HANDLE

Location :  
PRIVATE WARD - 4

Project :  
Renovation of  
PRIVATE WARD - 4

Title :  
  
As Mentioned

Drawn : M. Nausbad

Checked : ....

Scale - AS SHOWN  
Print - A3

Date: 23 Dec 2023

Revisions:  
26 Dec 2023

Note :

APPROVED :

NOTE:  
The contractors must check all dimensions on site prior to the commencement of any work.

Projects Management Unit  
IGM Hospital,  
Kaṁbaa Aisarani  
Hingun Malé 20402,  
Republic of Maldives

Location :  
PRIVATE WARD - 4

Project :  
Renovation of  
PRIVATE WARD - 4

Title :  
  
As Mentioned

Drawn : *M. Naushad*

Checked : ....
----------------

Scale - AS SHOWN  
Print - A3

Date: 23 Dec 2023

Revisions:  
26 Dec 2023


Note :


APPROVED :

**NOTE:**  
The contractors must check all dimensions on site prior to the commencement of any work.



Projects Management  
Unit  
IGM Hospital,  
Kaṁbaa Aisarani  
Hingun Malé 20402,  
Republic of Maldives

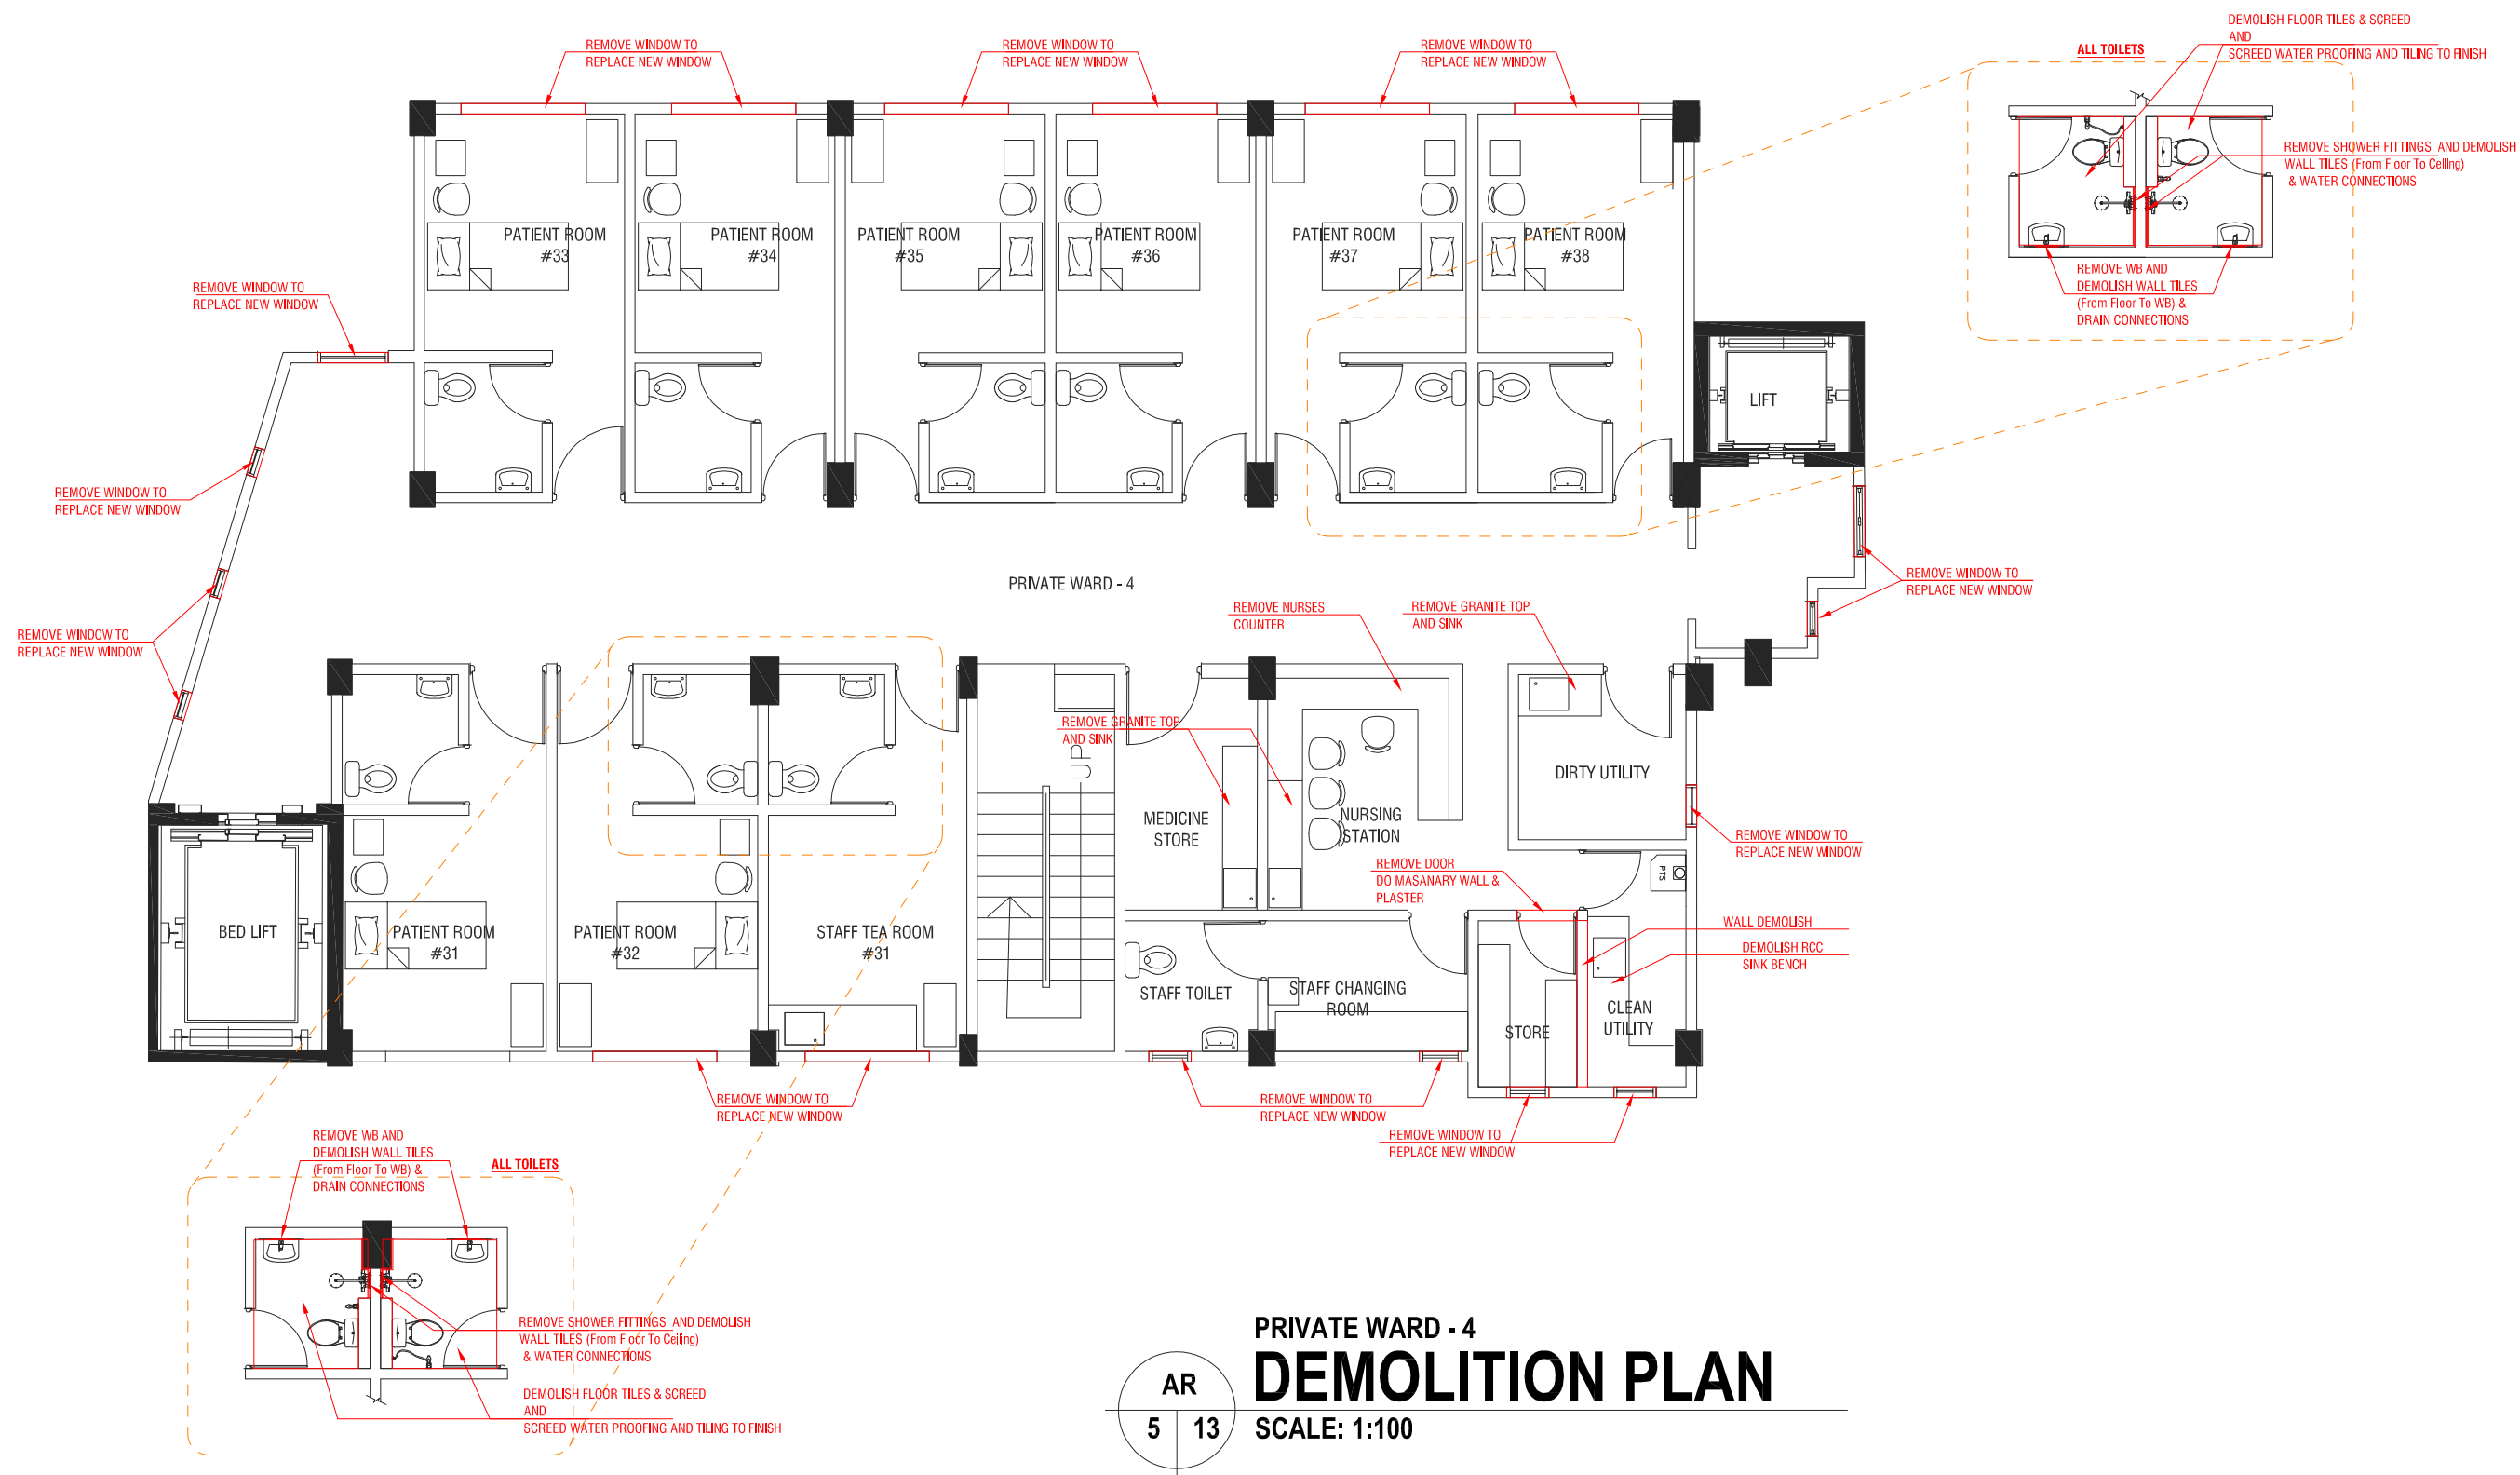

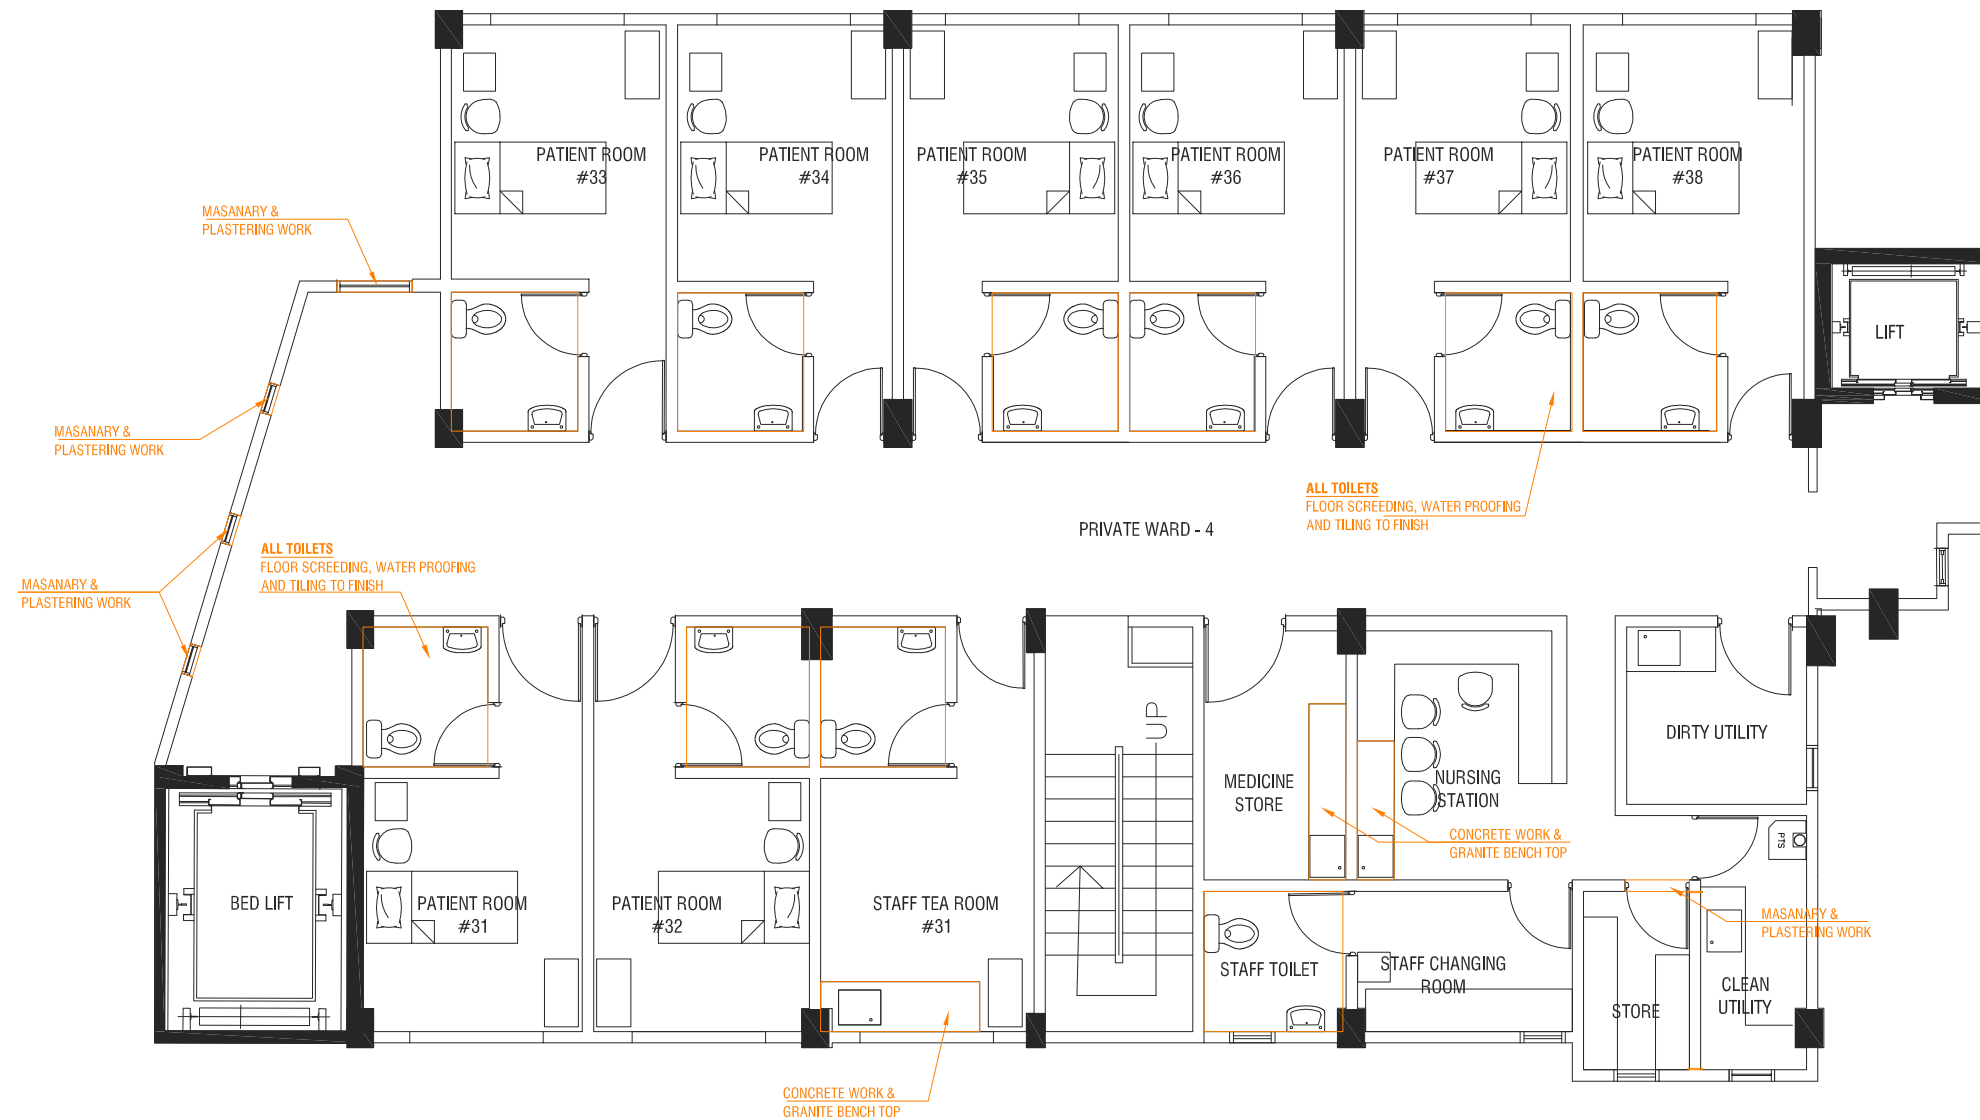

PRIVATE WARD - 4

AR

613

# CEMENT WORK PLAN

SCALE: 1:100

Location :  
PRIVATE WARD - 4

Project :  
Renovation of  
PRIVATE WARD - 4

Title :  
As Mentioned

Drawn : M. Nausbad

Checked : ....

Scale - AS SHOWN  
Print - A3

Date: 23 Dec 2023

Revisions:  
26 Dec 2023


Note :

APPROVED :

NOTE:  
The contractors must  
check all dimensions on  
site prior to the  
commencement of any  
work.



Projects Management  
Unit  
IGM Hospital,  
Kaṇbaa Aisarani  
Hingun Malé 20402,  
Republic of Maldives

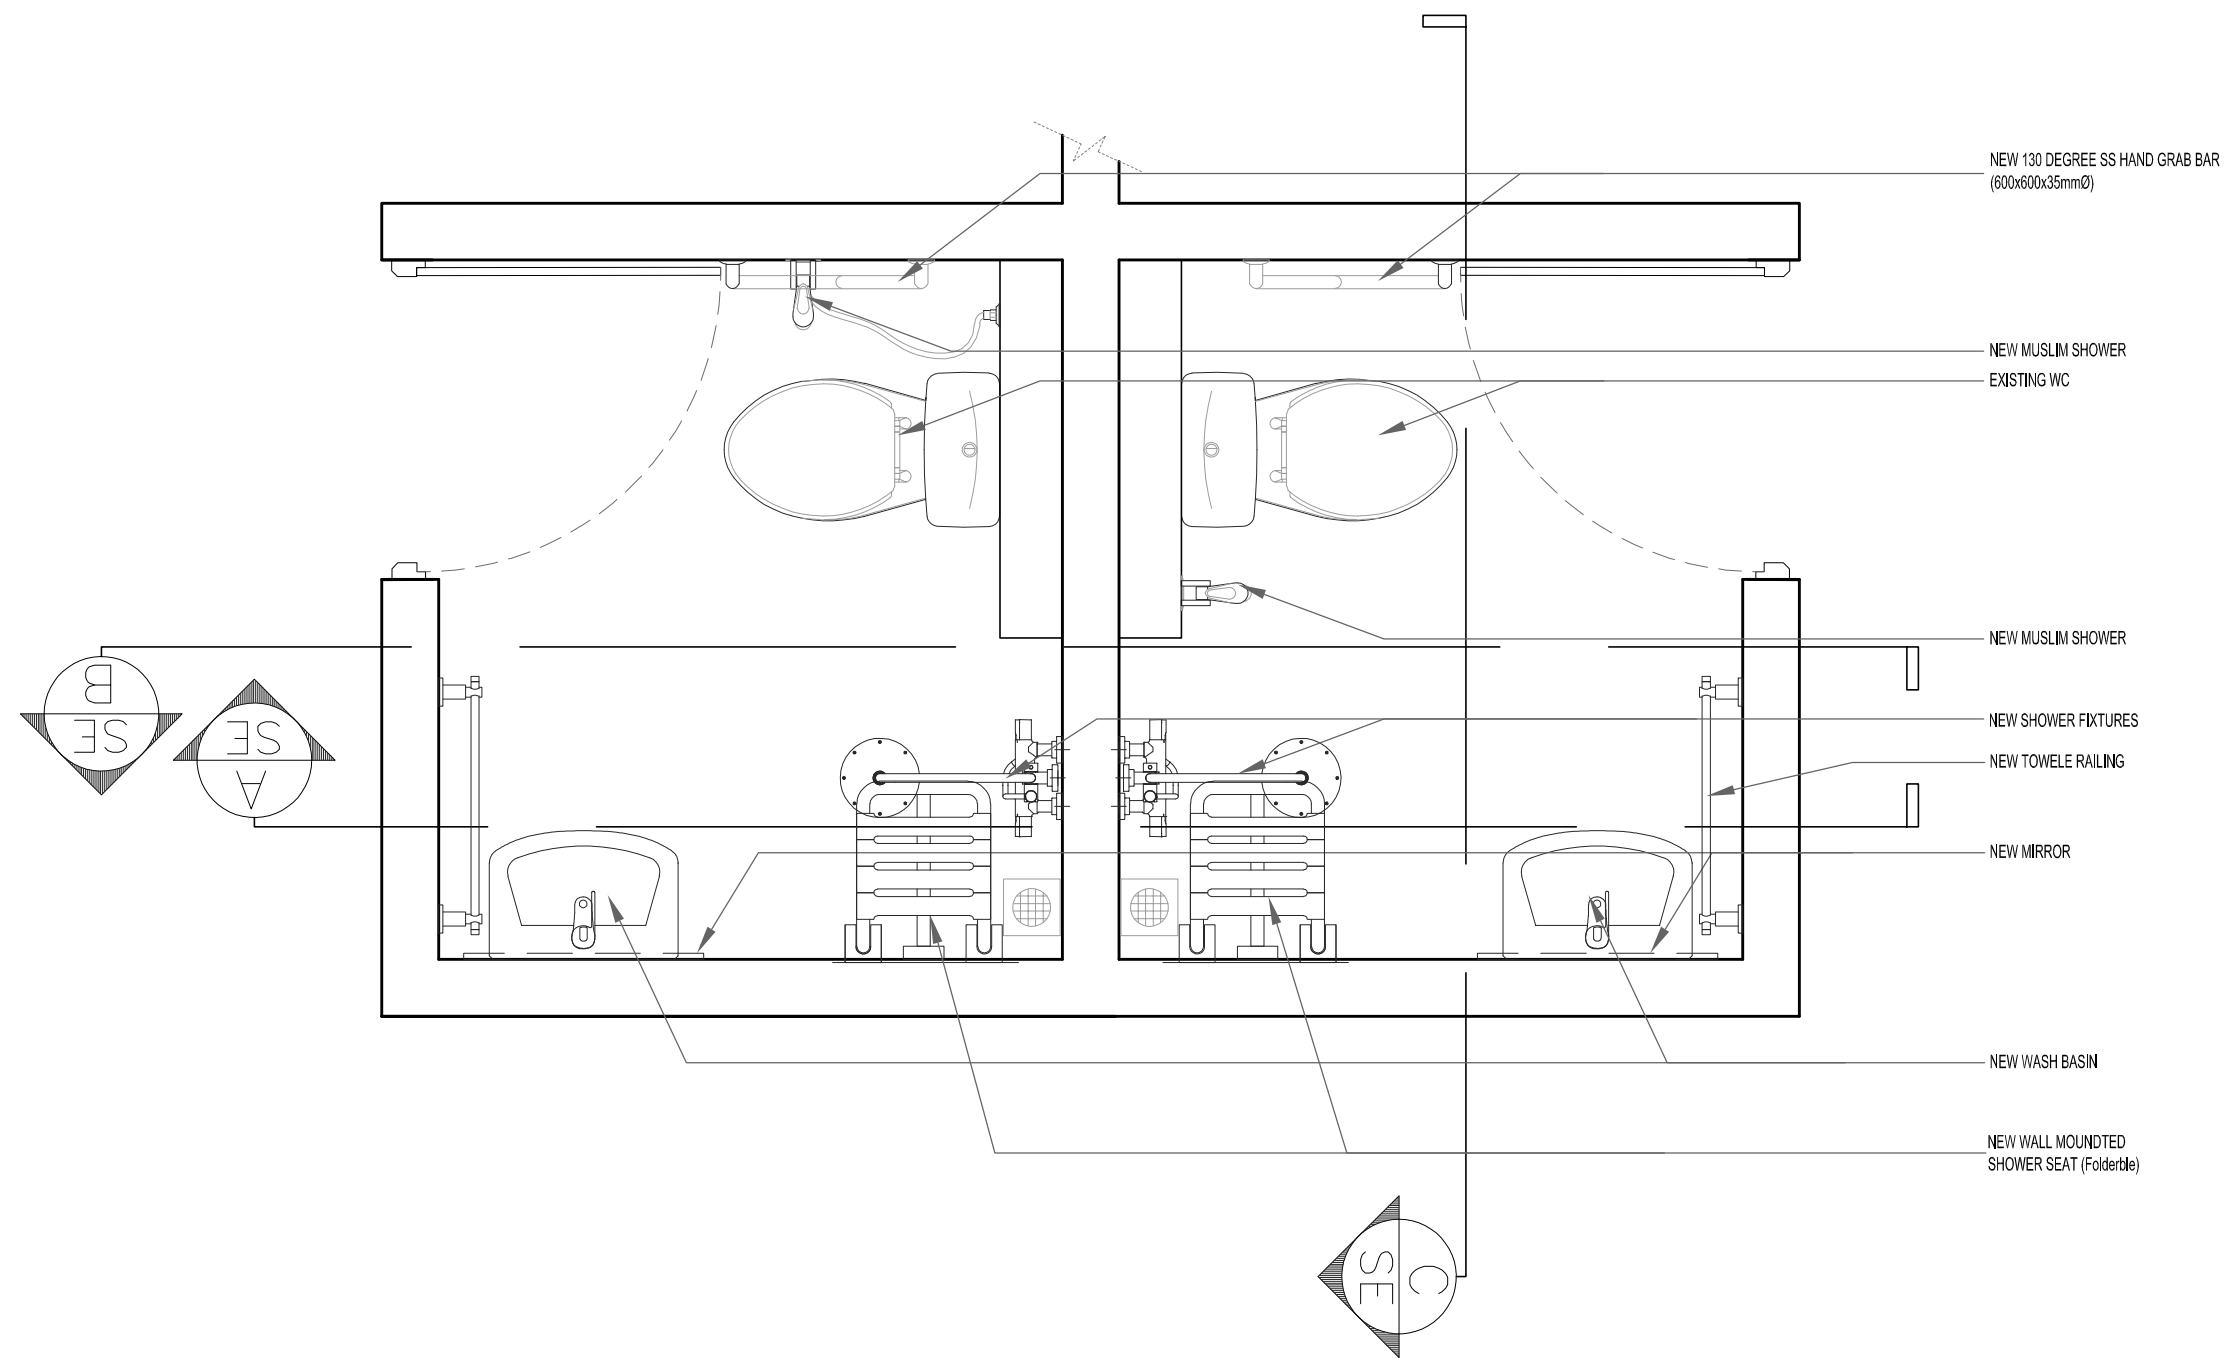

AR  
7 13  
SCALE  
**TOILET DETAILS**  
1:20

Location :  
**PRIVATE WARD - 4**

Project :  
**Renovation of  
PRIVATE WARD - 4**

Title :  
**As Mentioned**

Drawn : *M. Nausbad*  
Checked : ....


Scale - AS SHOWN  
Print - A3

Date: 23 Dec 2023  
Revisions:  
26 Dec 2023

Note :


APPROVED :

**NOTE:**  
The contractors must check all dimensions on site prior to the commencement of any work.



Projects Management  
Unit  
IGM Hospital,  
Kaṅbaa Aisarani  
Hingun Malé 20402,  
Republic of Maldives



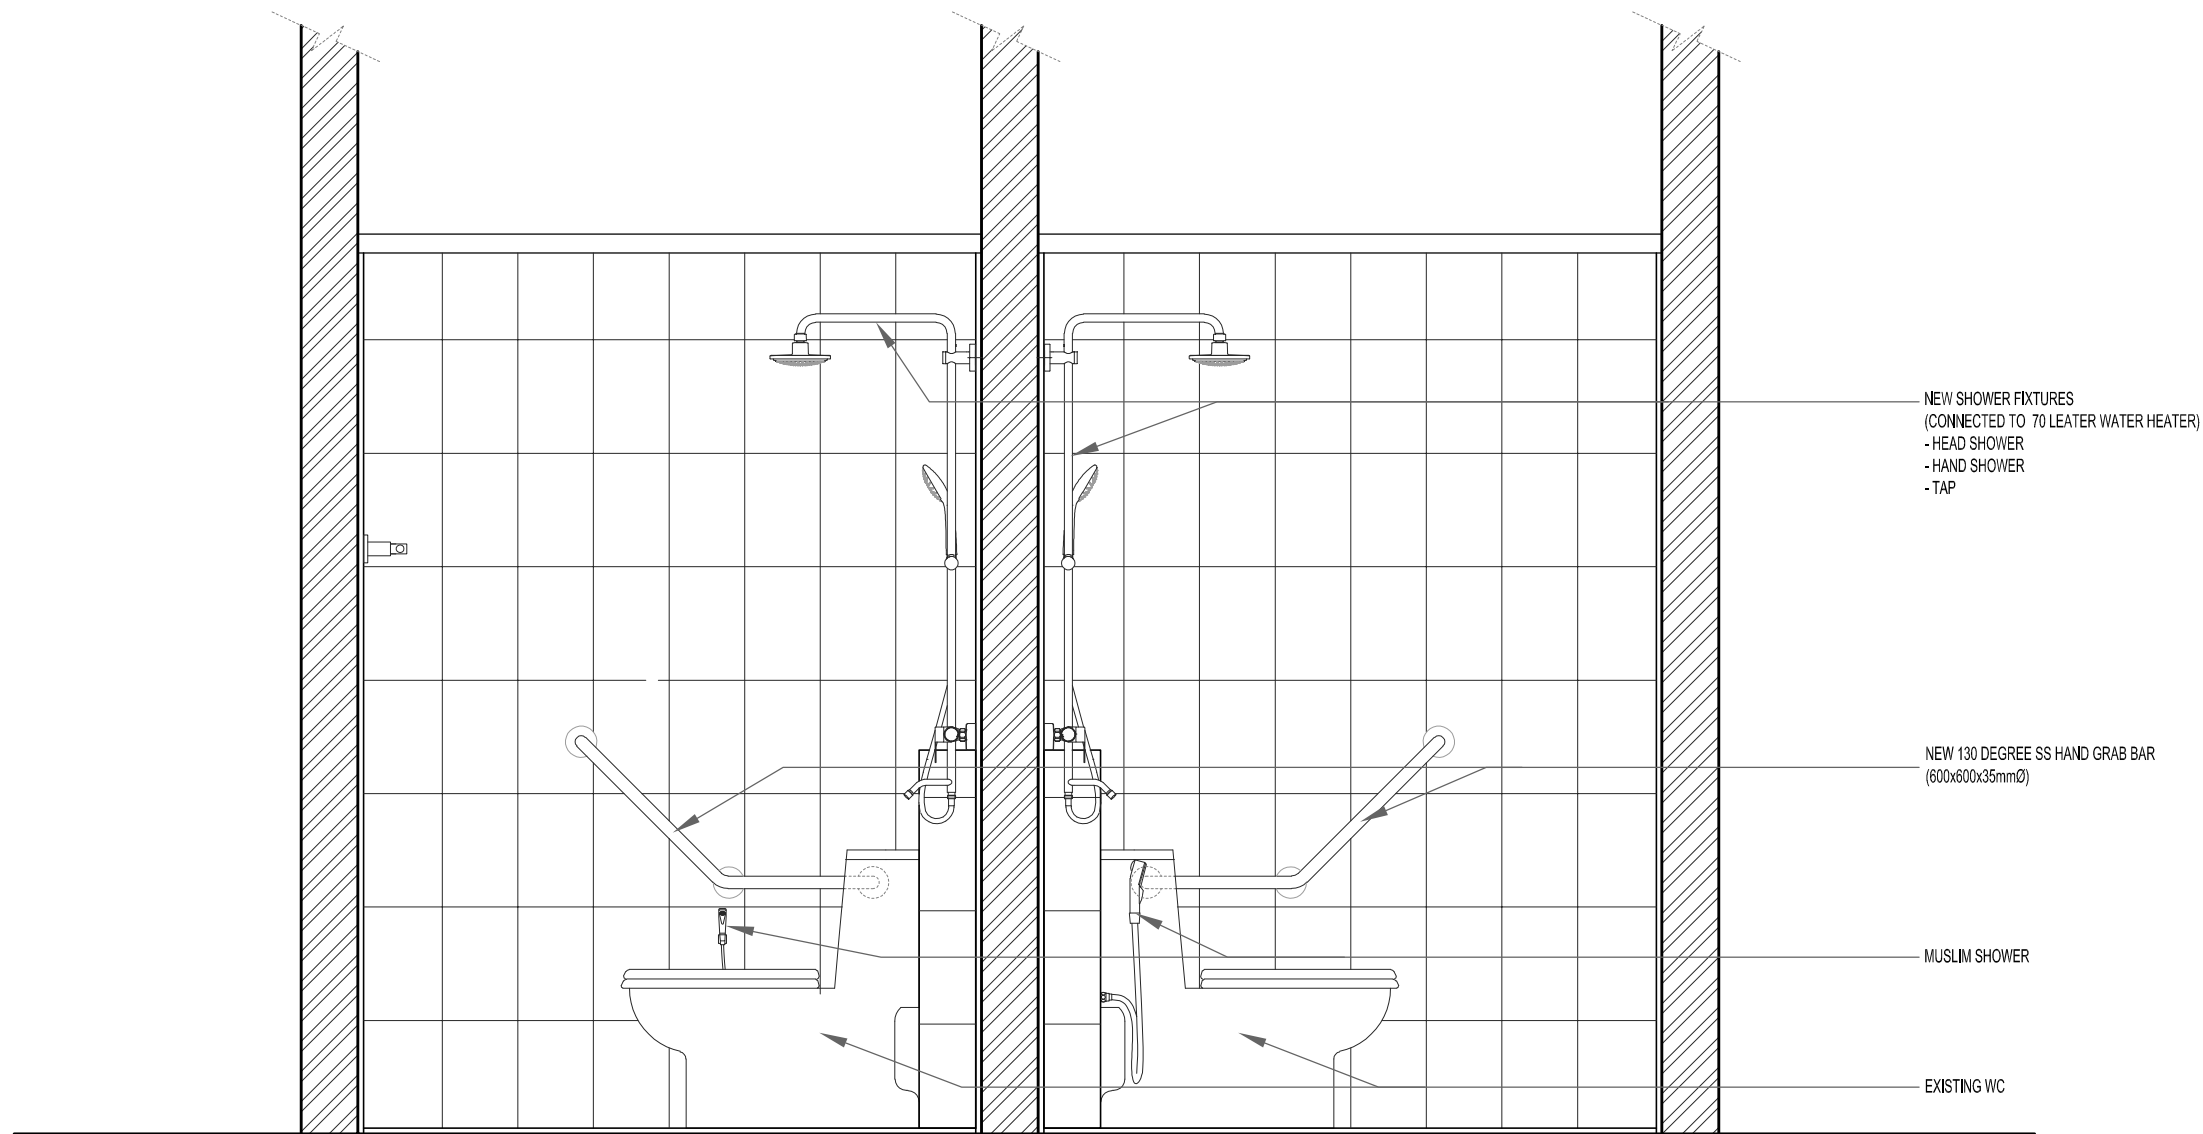

AR 8 13  
TOILET SECTION - A  
SCALE 1:20

Location :  
PRIVATE WARD - 4

Project :  
Renovation of  
PRIVATE WARD - 4

Title :  
As Mentioned

Drawn : *M. Nausbad*

Checked : ....

Scale - AS SHOWN  
Print - A3

Date: 23 Dec 2023

Revisions:  
26 Dec 2023


Note :

APPROVED :

NOTE:  
The contractors must  
check all dimensions on  
site prior to the  
commencement of any  
work.



Projects Management  
Unit  
IGM Hospital,  
Kaibaa Aisarani  
Hingun Malé 20402,  
Republic of Maldives

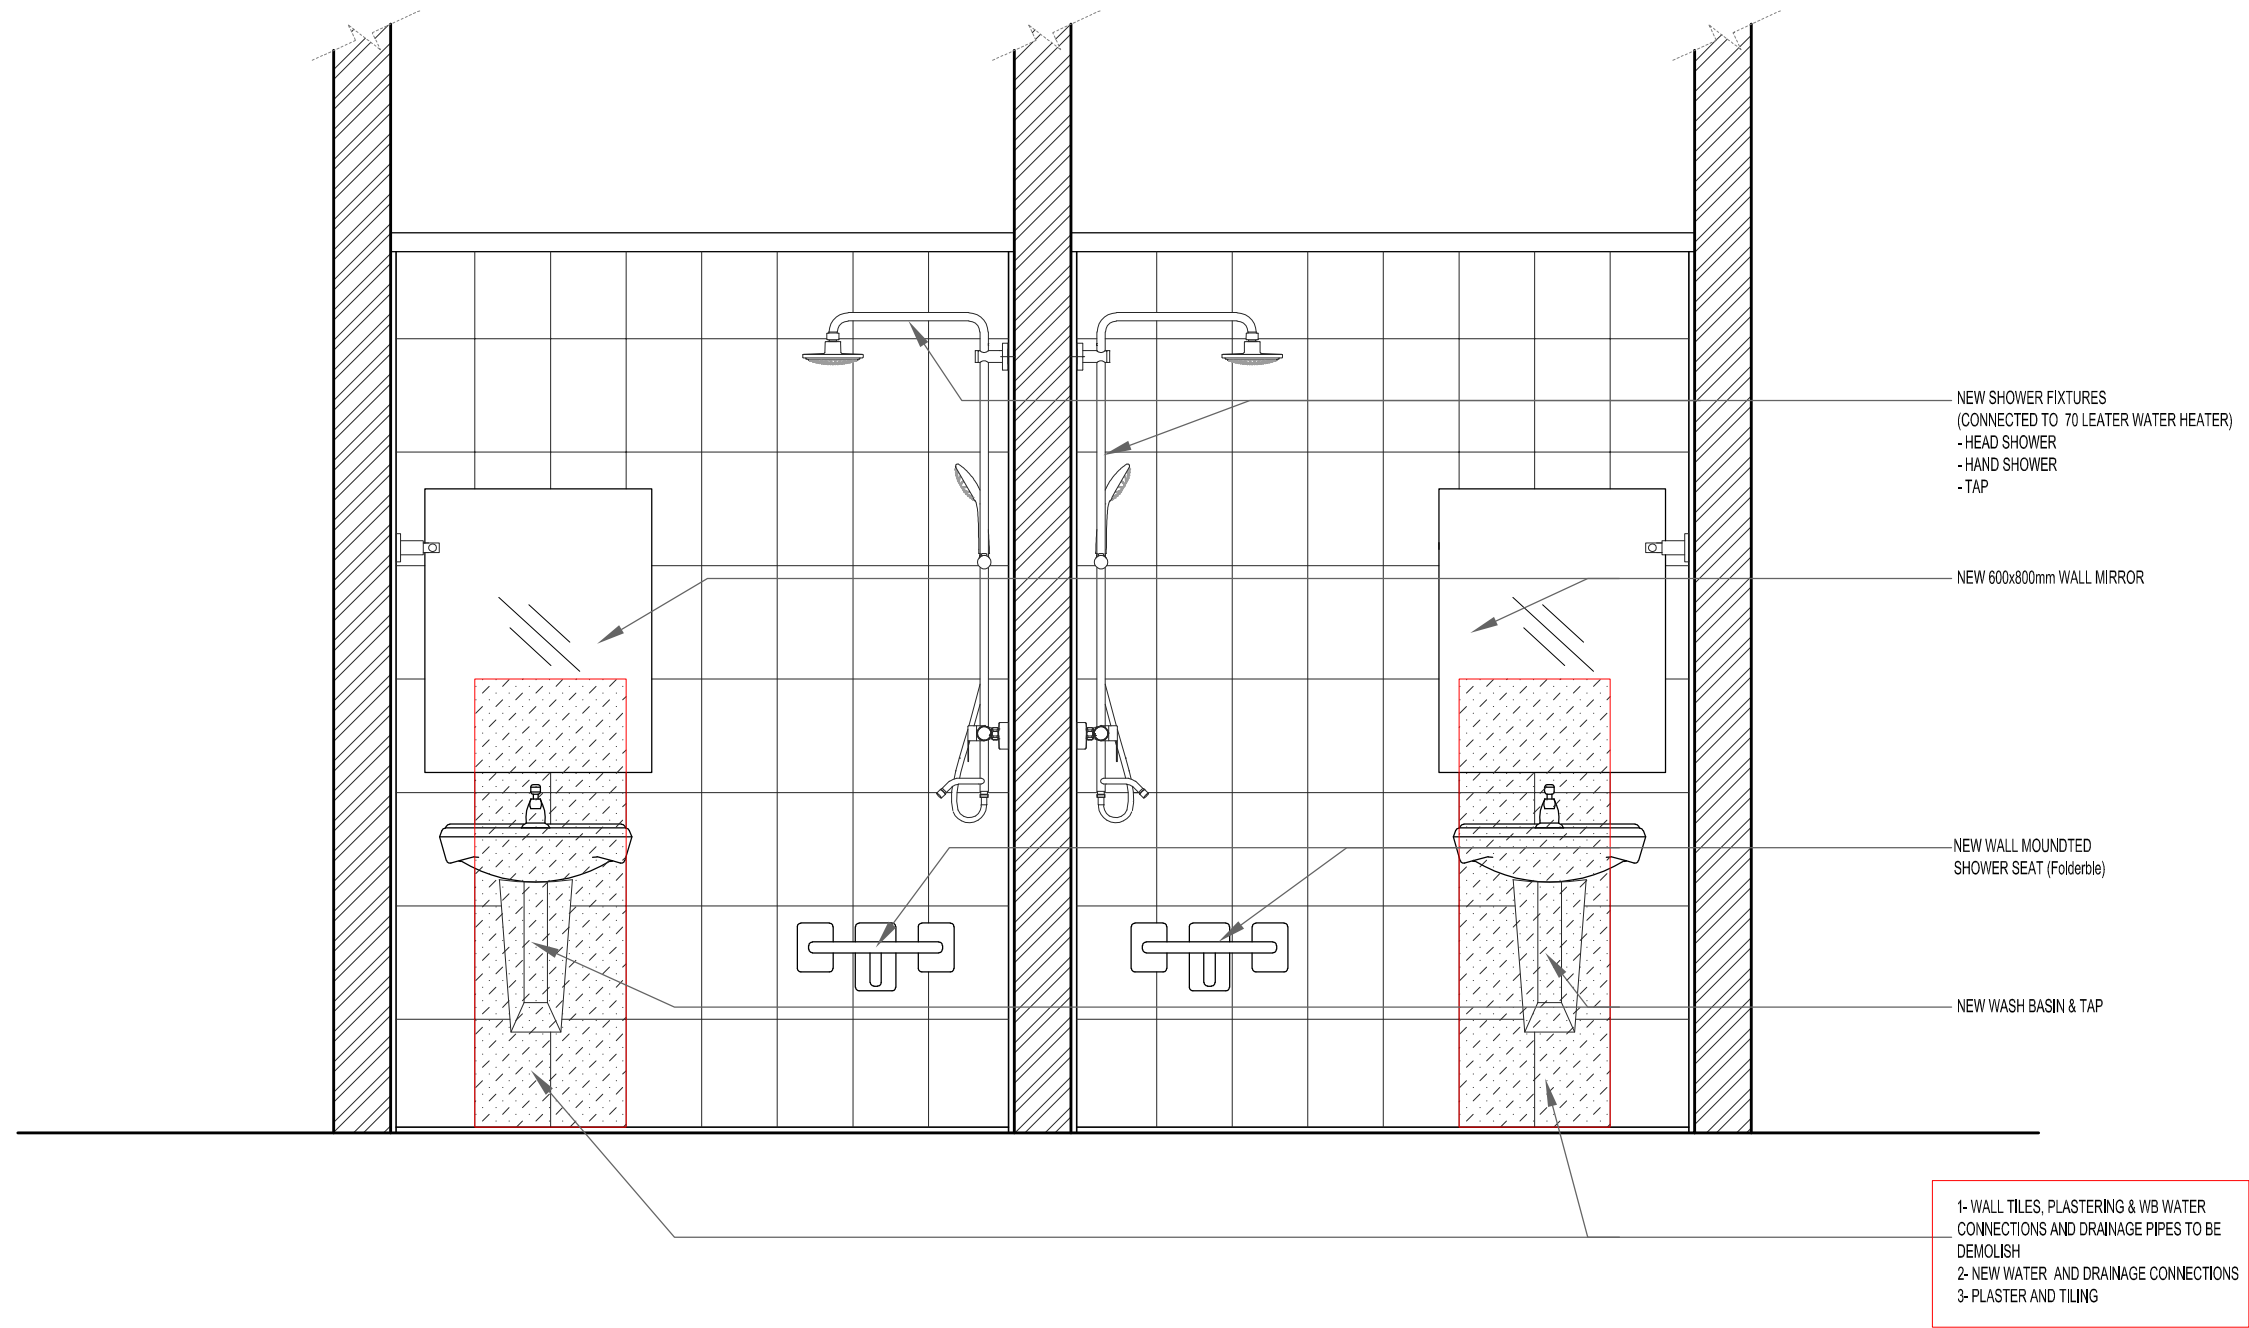

AR  
9 13 SCALE 1:20  
**TOILET SECTION - B**

Location :  
**PRIVATE WARD - 4**

Project :  
**Renovation of  
PRIVATE WARD - 4**

Title :  
**As Mentioned**

Drawn : *M. Nausbad*

Checked : ....

Scale - **AS SHOWN**  
Print - **A3**

Date: **23 Dec 2023**

Revisions:  
**26 Dec 2023**


Note :

APPROVED :

**NOTE:**  
The contractors must  
check all dimensions on  
site prior to the  
commencement of any  
work.



Projects Management  
Unit  
IGM Hospital,  
Kaṅbaa Aisarani  
Hingun Malé 20402,  
Republic of Maldives

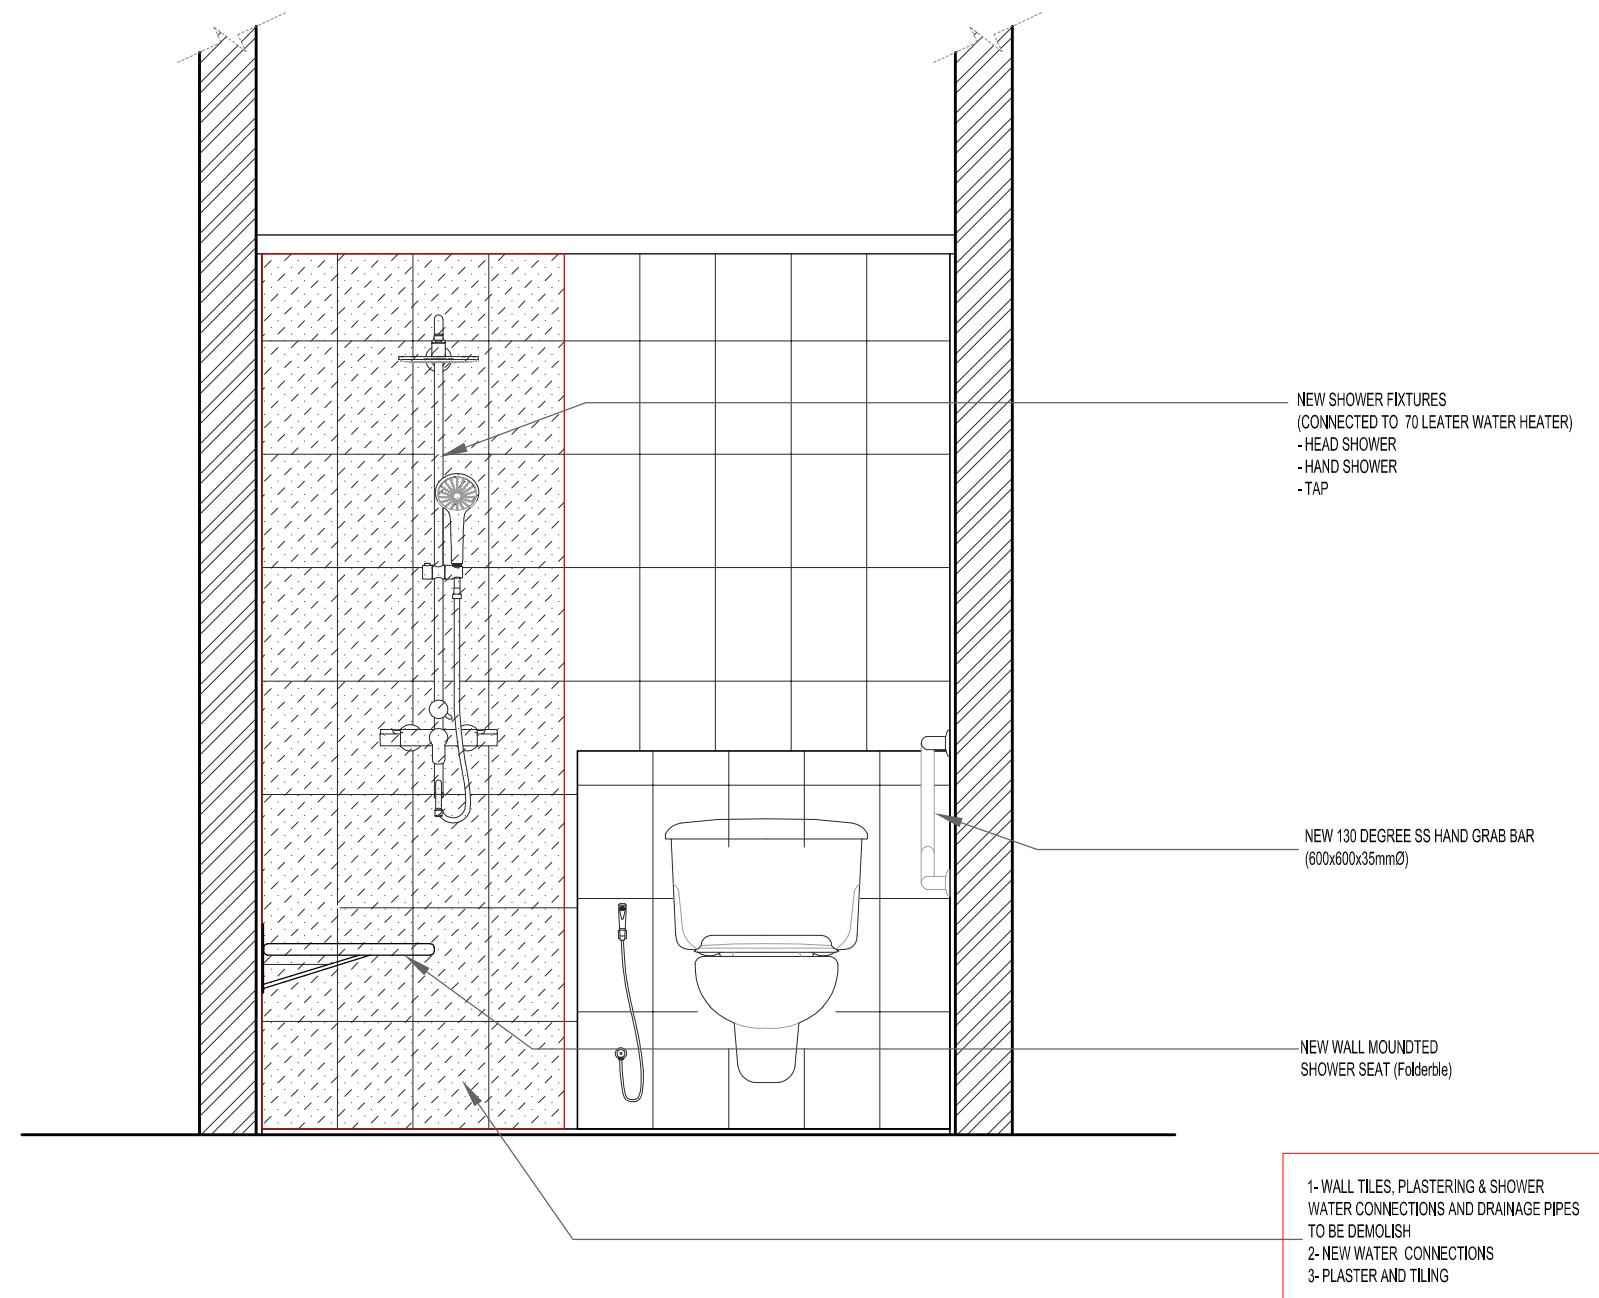

AR  
10 13  
SCALE  
**TOILET SECTION - C**  
1:20

Location :  
**PRIVATE WARD - 4**

Project :  
**Renovation of  
PRIVATE WARD - 4**

Title :  
**As Mentioned**

Drawn : *M. Nausbad*

Checked : ....

Scale - **AS SHOWN**  
Print - **A3**

Date: **23 Dec 2023**

Revisions:  
**26 Dec 2023**


Note :

APPROVED :


**NOTE:**  
The contractors must  
check all dimensions on  
site prior to the  
commencement of any  
work.





Projects Management  
Unit  
IGM Hospital,  
Kaṅbaa Aisarani  
Hingun Malé 20402,  
Republic of Maldives

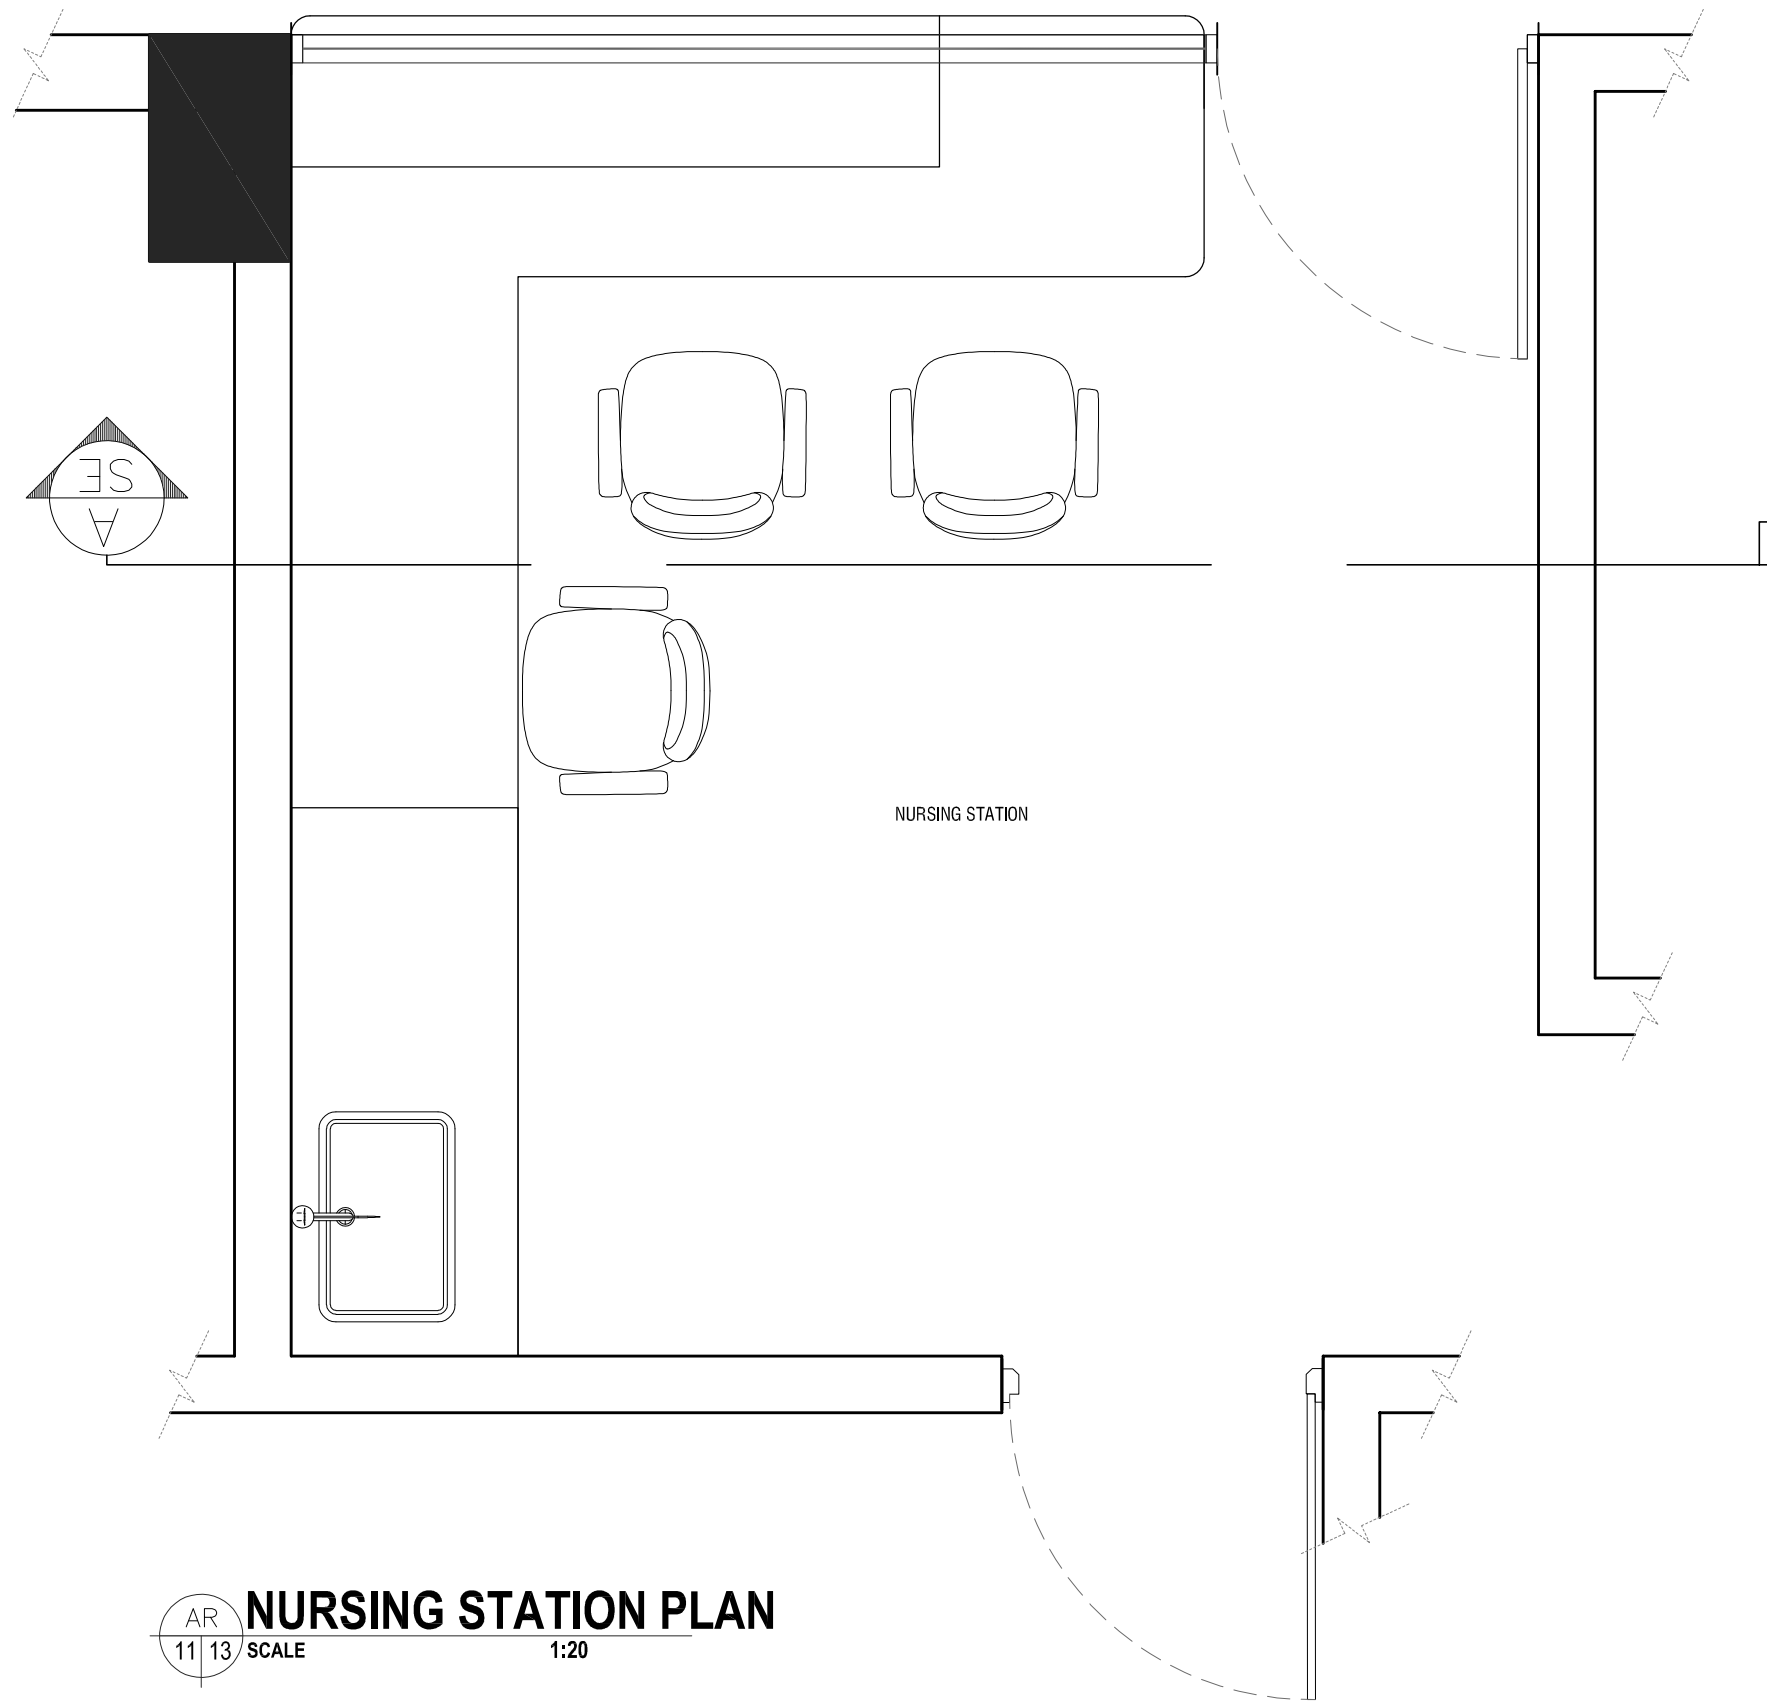

**NURSING STATION PLAN**  
11 13 SCALE 1:20

Location : <b>PRIVATE WARD - 4</b>
Project : <b>Renovation of PRIVATE WARD - 4</b>
Title : <b>As Mentioned</b>
Drawn : <i>M. Nausbad</i> Checked : ....
Scale - AS SHOWN Print - A3
Date: 23 Dec 2023 Revisions: 26 Dec 2023
Note :
APPROVED :
NOTE: The contractors must check all dimensions on site prior to the commencement of any work.
 Projects Management Unit IGM Hospital, Kaibaa Aisarani Hingun Malé 20402, Republic of Maldives

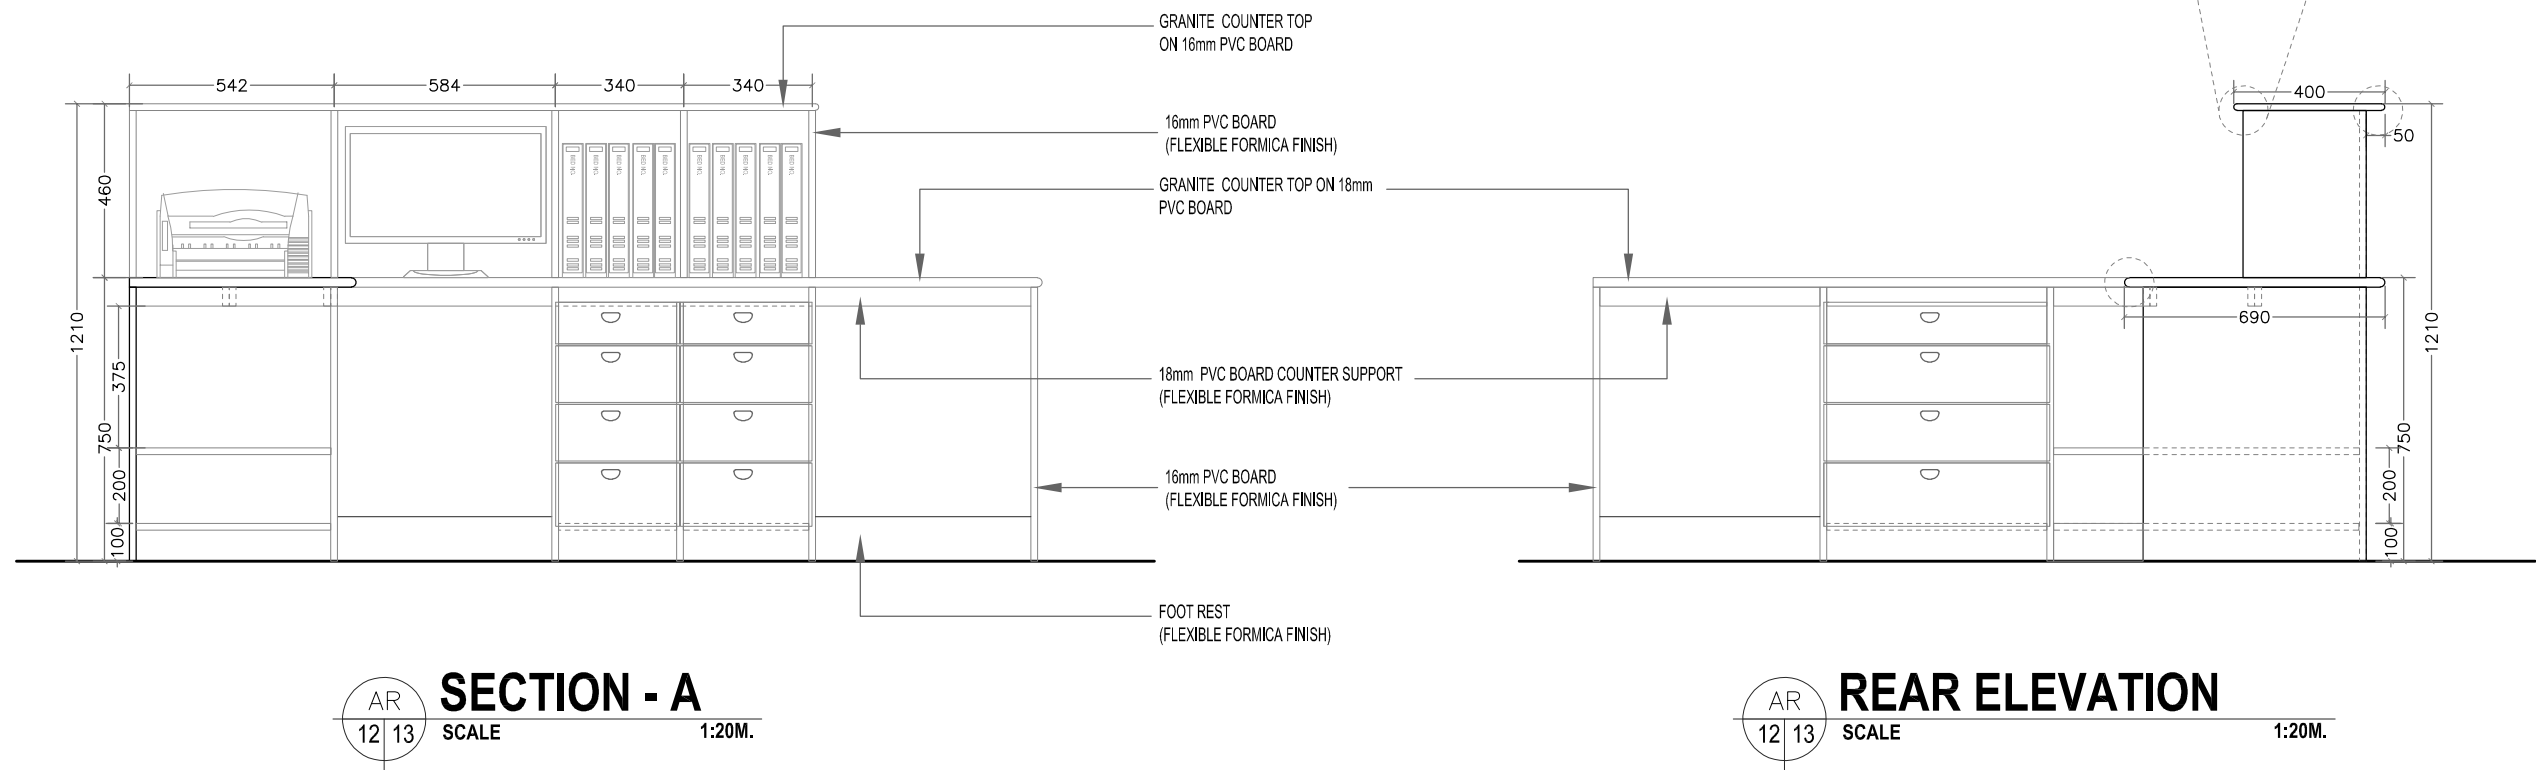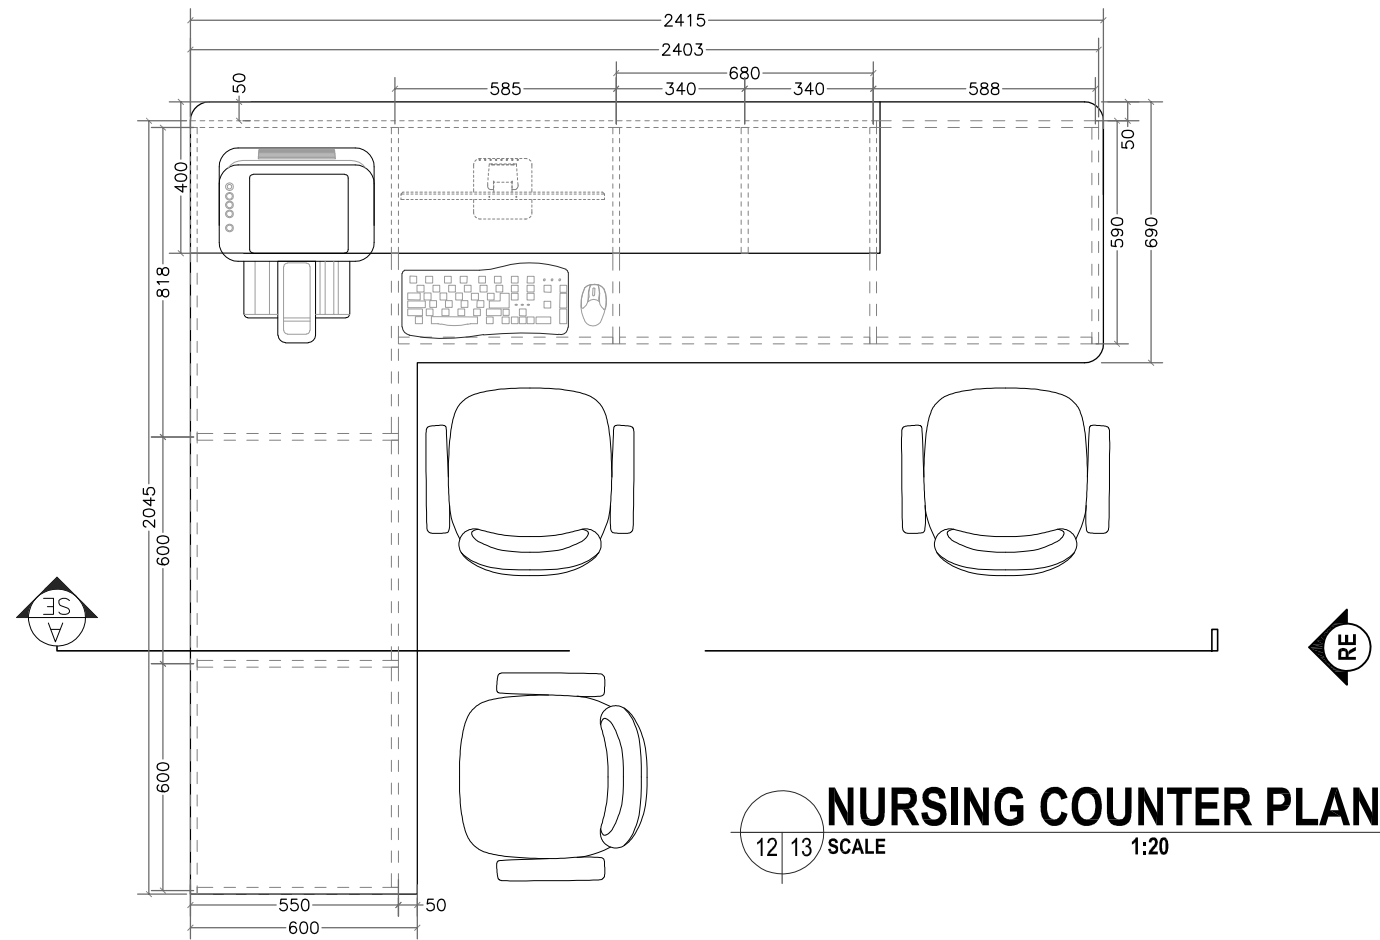

Location :  
**PRIVATE WARD - 4**

Project :  
**Renovation of  
PRIVATE WARD - 4**

Title :  
**As Mentioned**

Drawn : *M. Nausbad*  
Checked : ....

Scale - AS SHOWN  
Print - A3

Date: 23 Dec 2023

Revisions:  
26 Dec 2023

Note :

APPROVED :

**NOTE:**  
The contractors must check all dimensions on site prior to the commencement of any work.



Projects Management  
Unit  
IGM Hospital,  
Kaibaa Aisarani  
Hingun Malé 20402,  
Republic of Maldives

Location :  
PRIVATE WARD - 4

Project :  
Renovation of  
PRIVATE WARD - 4

Title :  
  
As Mentioned

Drawn : *M. Nausbad*

Checked : ....

Scale - AS SHOWN  
Print - A3

Date: 23 Dec 2023

Revisions:  
26 Dec 2023


**Note :**

APPROVED :

**NOTE:**  
The contractors must check all dimensions on site prior to the commencement of any work.



Projects Management  
Unit  
IGM Hospital,  
Kaṁbaa Aisarani  
Hingun Malé 20402,  
Republic of Maldives

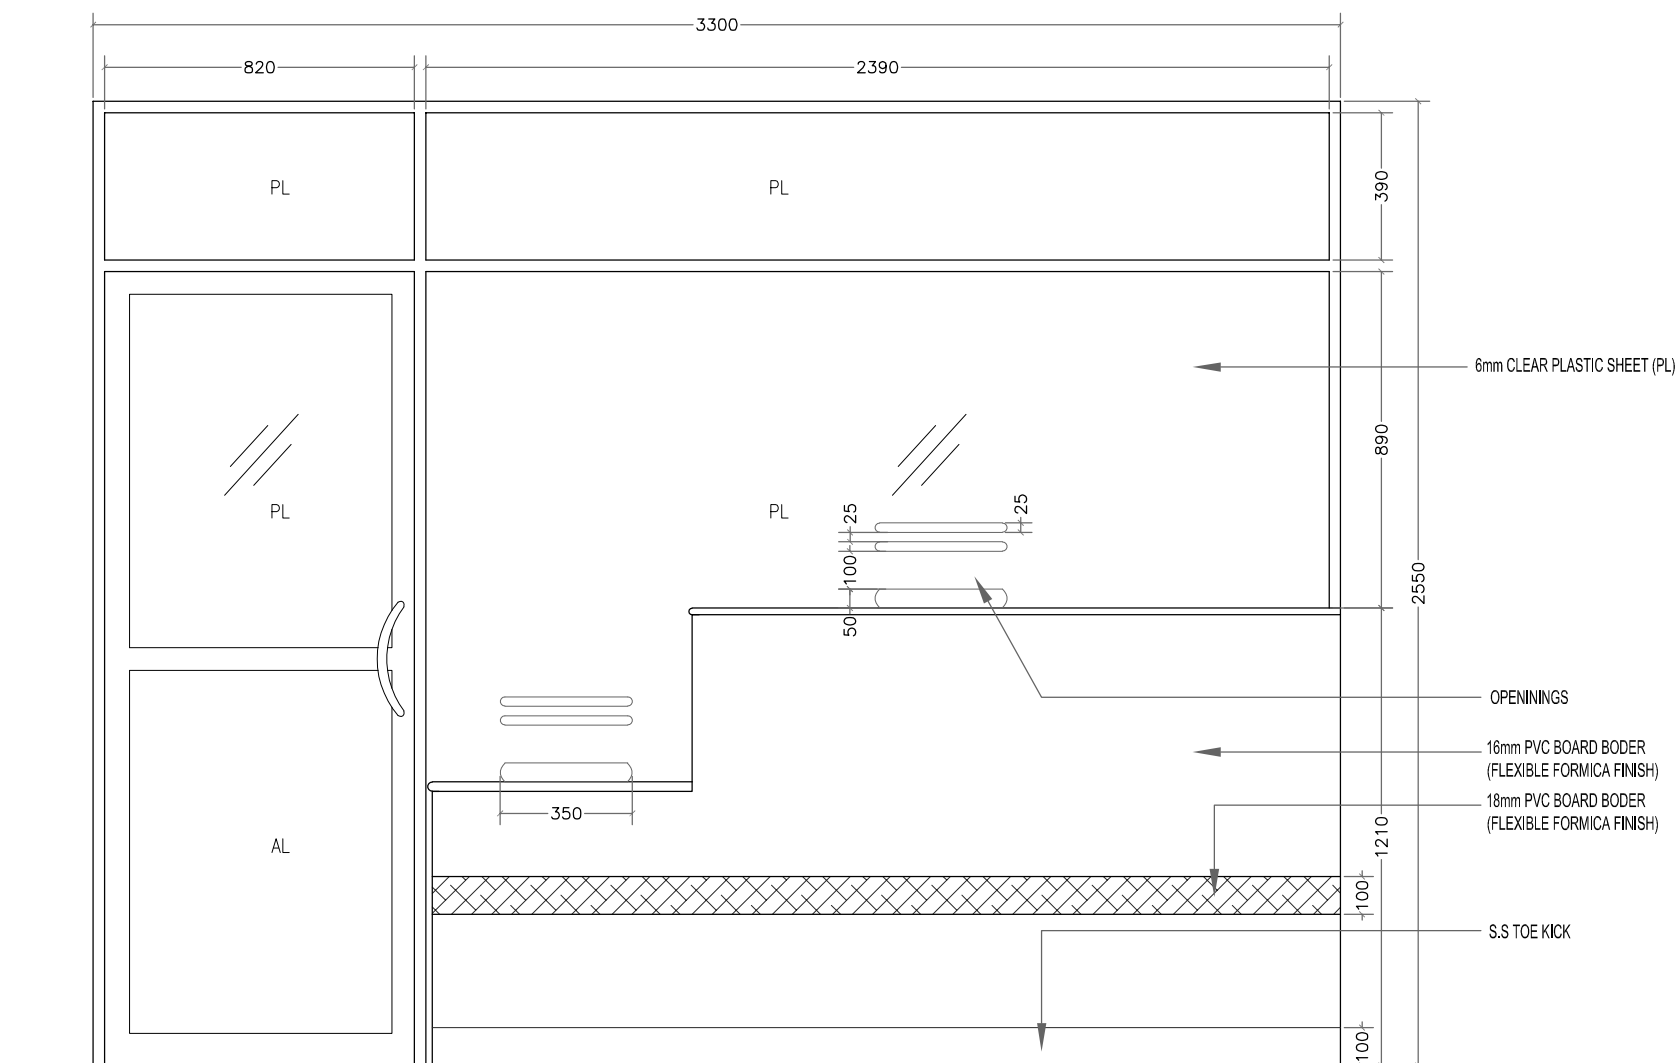

# NURSING STATION FRONT ELEVATION