




IGMH GENERATOR ROOM

SILENCER MODIFICATION

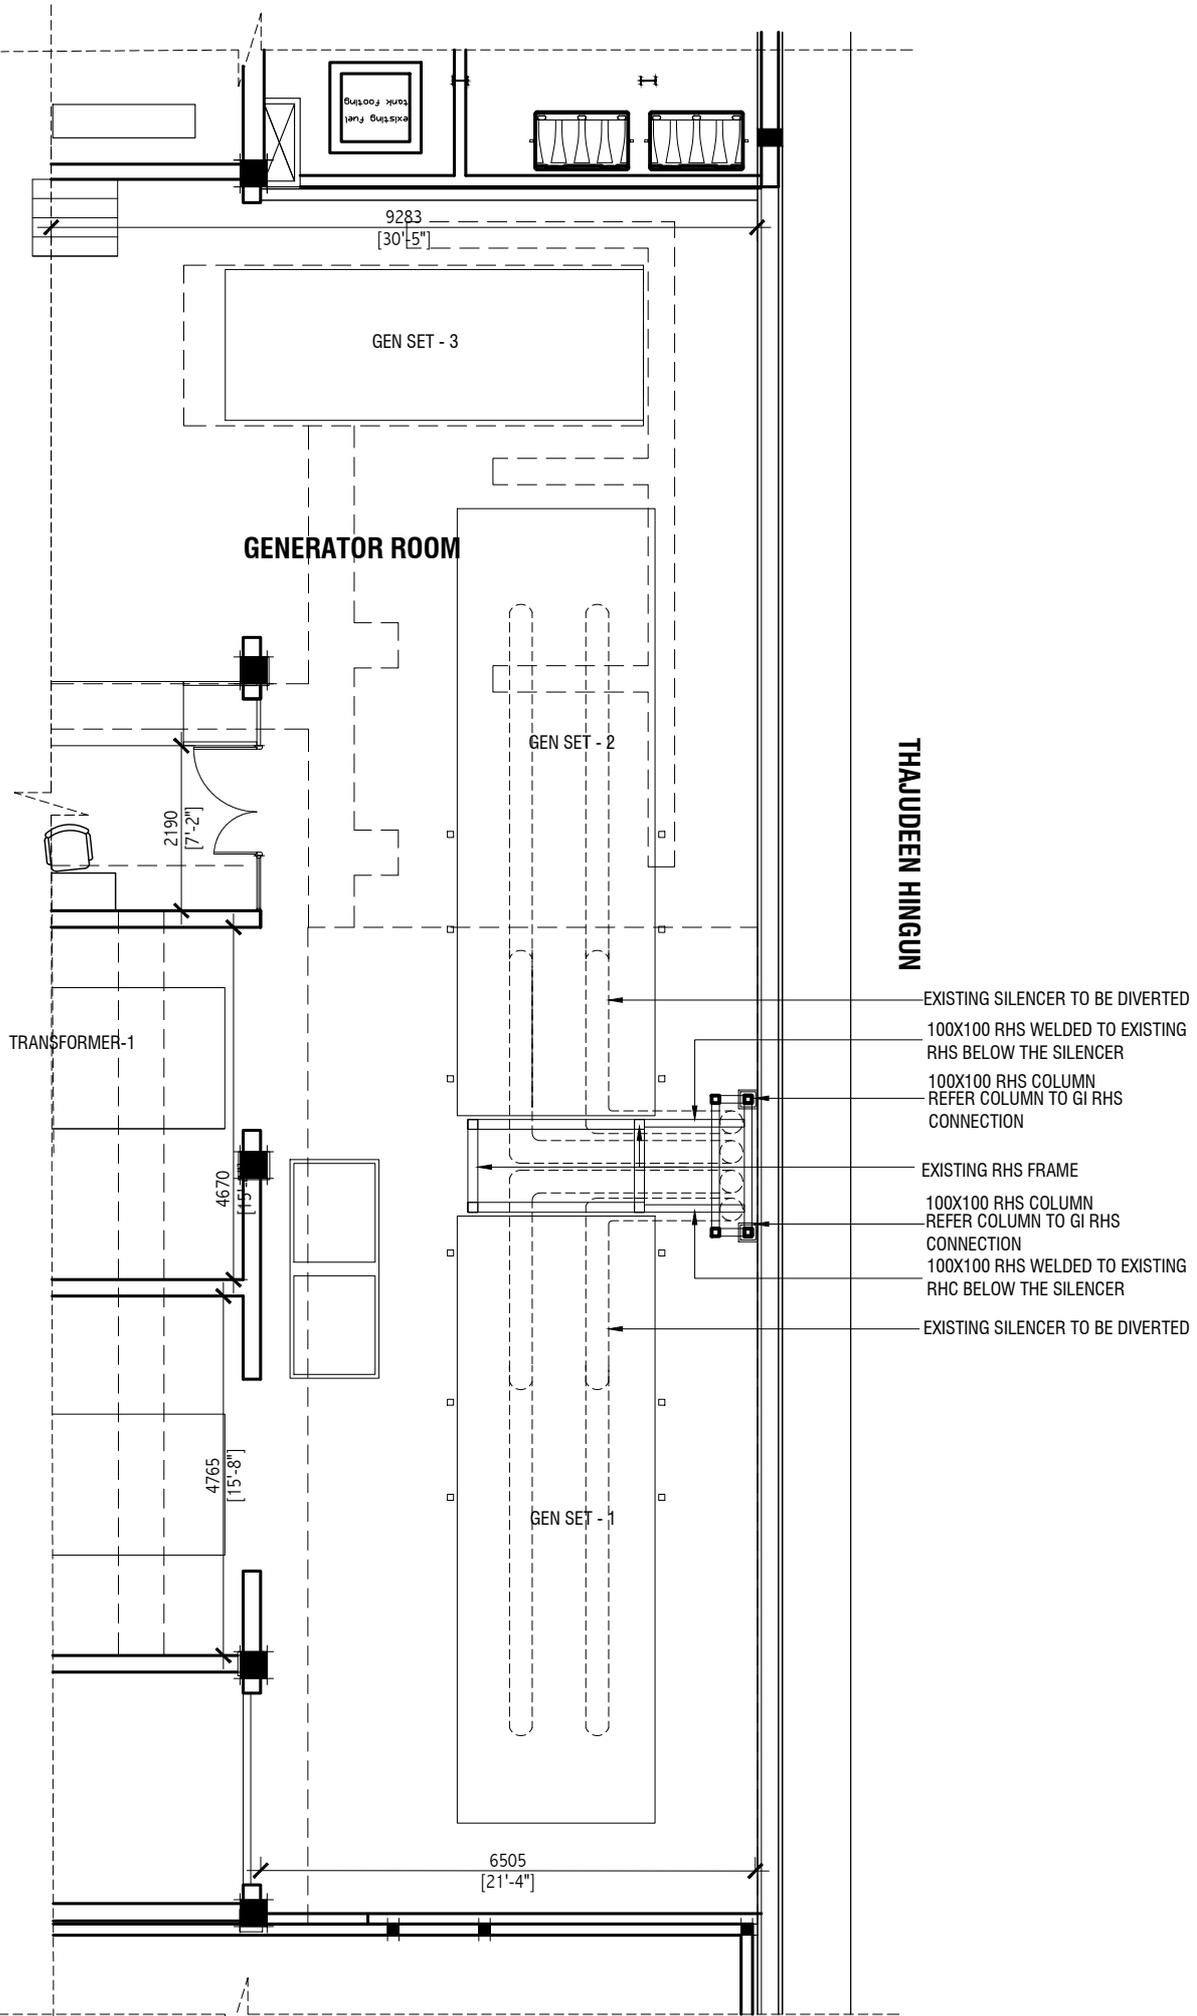

THAJUDEEN HINGUN

- EXISTING SILENCER TO BE DIVERTED
- 100X100 RHS WELDED TO EXISTING RHS BELOW THE SILENCER
- 100X100 RHS COLUMN REFER COLUMN TO GI RHS CONNECTION
- EXISTING RHS FRAME
- 100X100 RHS COLUMN REFER COLUMN TO GI RHS CONNECTION
- 100X100 RHS WELDED TO EXISTING RHC BELOW THE SILENCER
- EXISTING SILENCER TO BE DIVERTED

HATCH
DESIGN

G, DHAASTHAAN, BANAFSA MAGU MALE 20119,
Republic of Maldives Tel: +960 7917639
E-Mail: moosaleem@hotmail.com

GENERAL NOTES
ALL DIMENSIONS ARE IN MM, UNLESS OTHERWISE SPECIFIED
DO NOT SCALE DRAWINGS, USE WRITTEN DIMENSIONS ONLY. IN CASE DOUBT, PLEASE ASK.
CONTRACTOR TO VERIFY ALL DIMENSIONS OF EXISTING WORKS ON SITE BEFORE COMMENCING ANY WORK OR PREPARING SHOP DRAWINGS

REVISION: DATE:
DESCRIPTION

CLIENT
IGMH
PROJECT NAME
**GENERATOR ROOM
SILENCER MODIFICATION**

STAGE
FOR CONSTRUCTION
DRAWING TITLE SCALE
AS GIVEN AS GIVEN
DISCIPLINE DRAWN BY
STRUCTURAL MOOSA ALEEM
ARCHITECT


STR ENGINEER
KINAAANATH

SHEET SIZE DRAWING NUMBER
A4 S-01
SUBMITTED DATE REVISION
JUNE 2025 00

FLOOR PLAN

SCALE 1:100



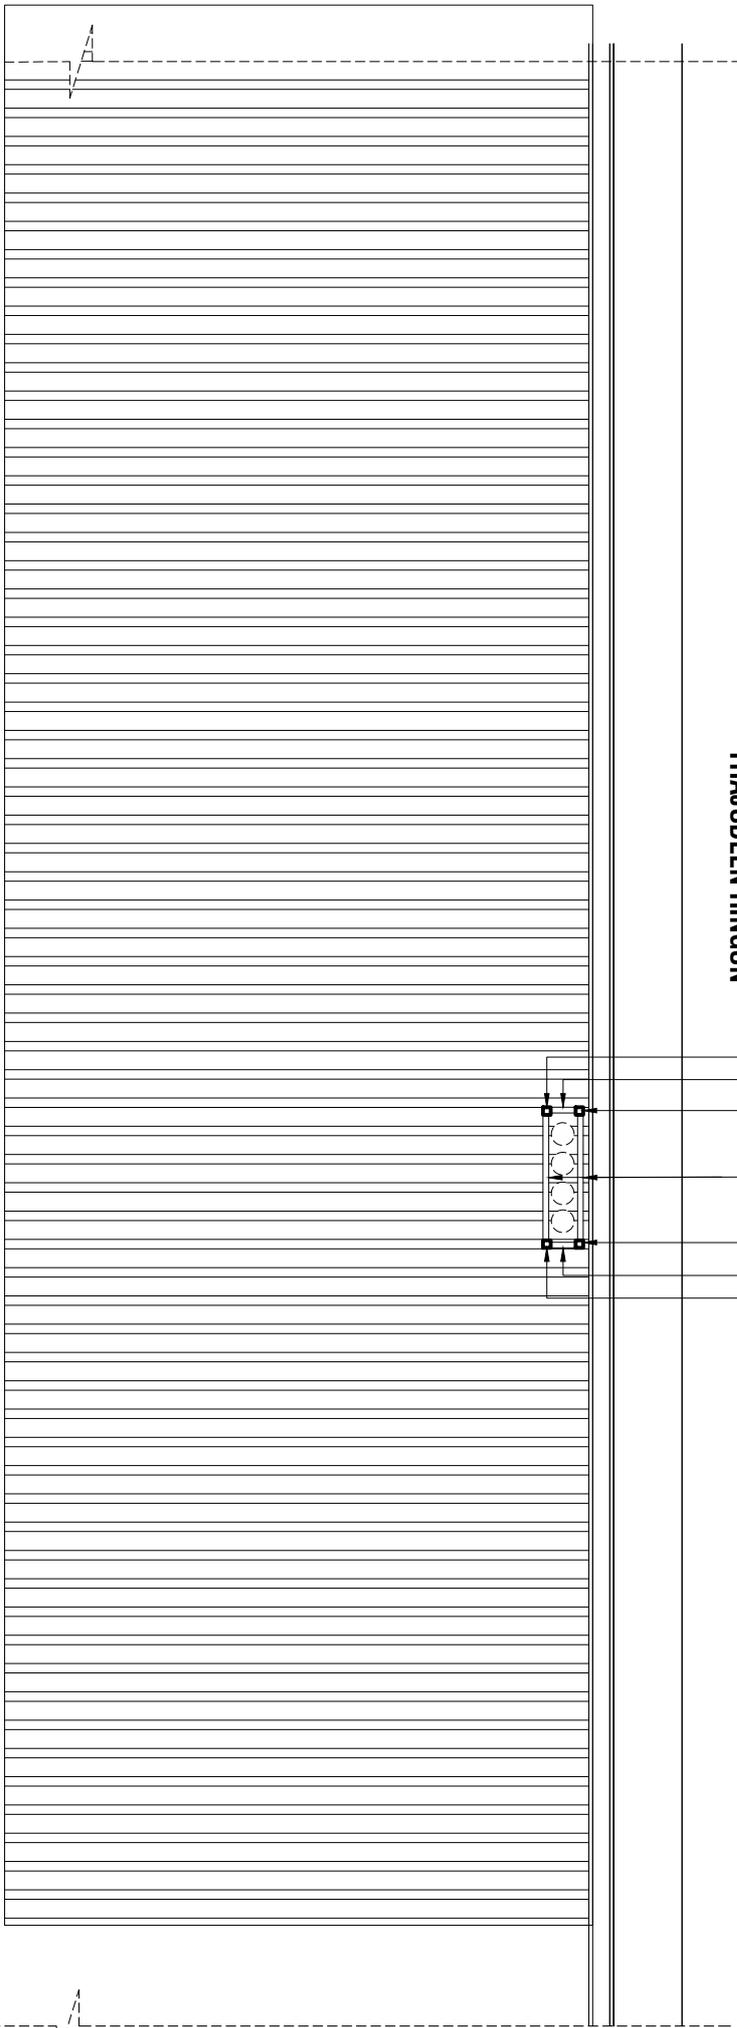


THAJUDEEN HINGUN

- 100X100 RHS COLUMN
- 75X75 ANGEL AS SUPPORT
- 100X100 RHS COLUMN
- 75X75 ANGEL AS SUPPORT
- 100X100 RHS COLUMN
- 75X75 ANGEL AS SUPPORT
- 100X100 RHS COLUMN

ROOF PLAN

SCALE 1:100

 


HATCH
DESIGN

G. DHAASTHAAN, BANAFSA MAGU MALE 20119,
Republic of Maldives Tel: +960 7917639
E-Mail: moosaaleem@hotmail.com



GENERAL NOTES
ALL DIMENSIONS ARE IN MM. UNLESS OTHERWISE SPECIFIED
DO NOT SCALE DRAWINGS, USE WRITTEN DIMENSIONS ONLY. IN CASE OF DOUBT, PLEASE ASK CONTRACTOR TO VERIFY ALL DIMENSIONS OF EXISTING WORKS ON SITE BEFORE COMMENCING ANY WORK OR PREPARING SHOP DRAWINGS

REVISION:	DATE:
DESCRIPTION	
CLIENT IGMH	
PROJECT NAME GENERATOR ROOM SILENCER MODIFICATION	
STAGE FOR CONSTRUCTION	
DRAWING TITLE AS GIVEN	SCALE AS GIVEN
DISCIPLINE STRUCTURAL	DRAWN BY MOOSA ALEEM ARCHITECT - STR ENGINEER KINAAATH
SHEET SIZE A4	DRAWING NUMBER S-02
SUBMITTED DATE JUNE 2025	REVISION 00

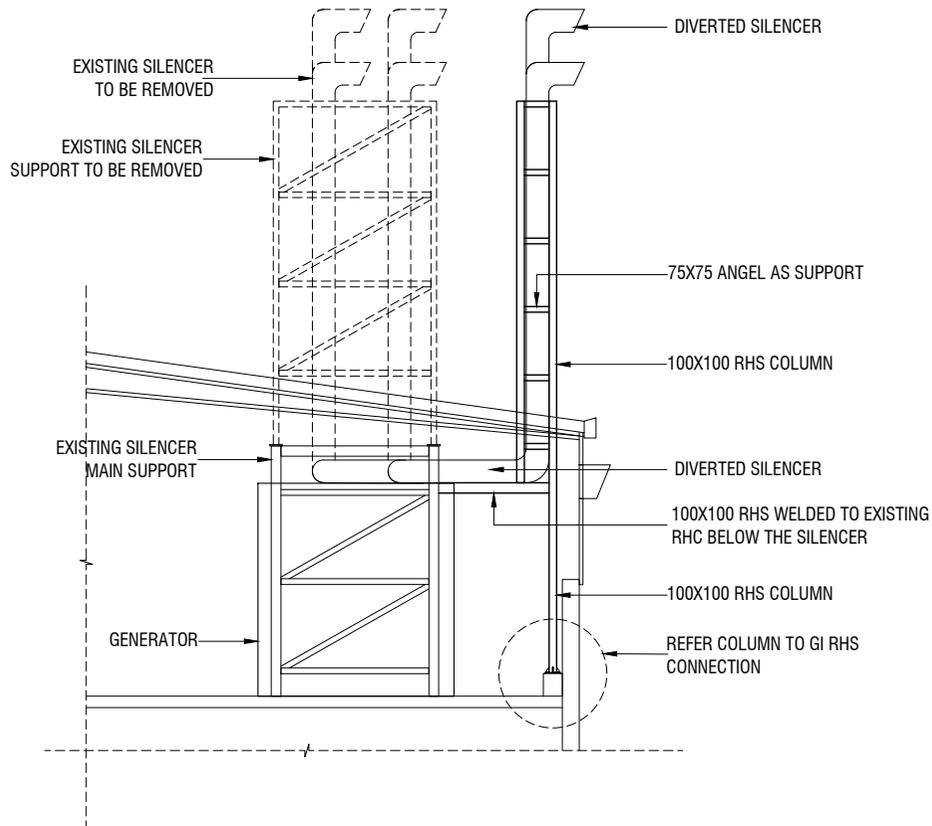


SIDE ELEVATION

SCALE 1:100

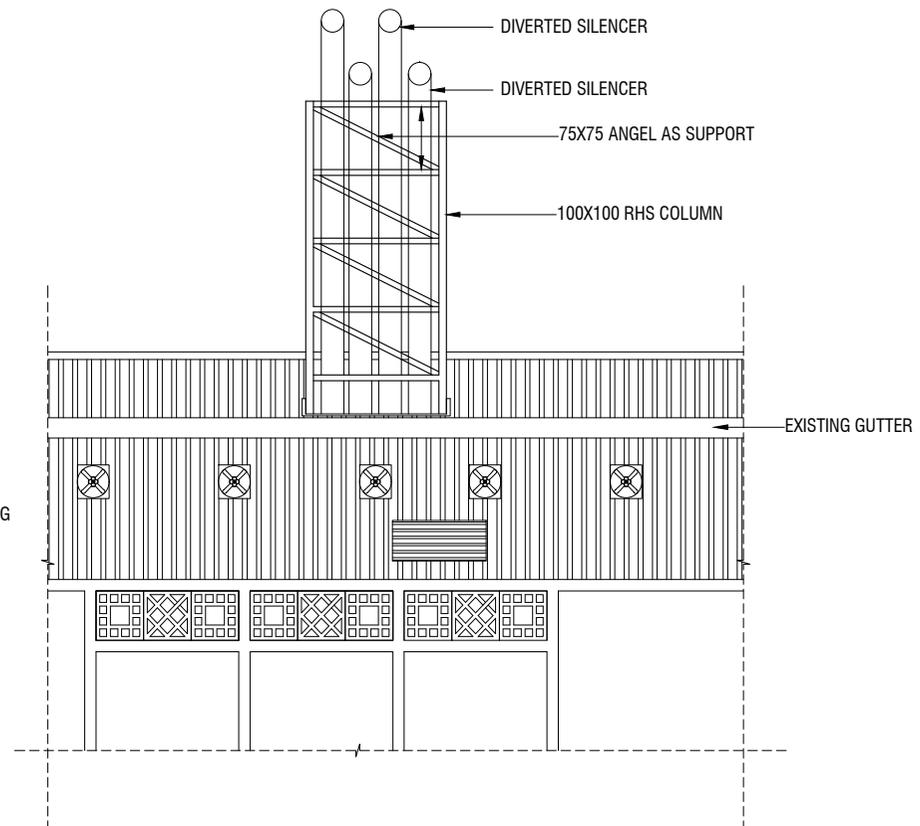 

FRONT ELEVATION

SCALE 1:100

 

HATCH

D E S I G N

G, DHAASTHAAN, BANAFSA MAGU MALE 20119,
Republic of Maldives Tel: +960 7917639
E-Mail: moosaaleem@hotmail.com

GENERAL NOTES

ALL DIMENSIONS ARE IN MM. UNLESS OTHERWISE SPECIFIED
DO NOT SCALE DRAWINGS. USE WRITTEN DIMENSIONS ONLY. IN CASE DOUBT, PLEASE ASK.
CONTRACTOR TO VERIFY ALL DIMENSIONS OF EXISTING WORKS ON SITE BEFORE COMMENCING ANY WORK OR PREPARING SHOP DRAWINGS

REVISION: DATE:

DESCRIPTION

CLIENT
IGMH

PROJECT NAME
**GENERATOR ROOM
SILENCER MODIFICATION**

STAGE
FOR CONSTRUCTION



DRAWING TITLE SCALE
AS GIVEN AS GIVEN

DISCIPLINE DRAWN BY
STRUCTURAL MOOSA ALEEM


ARCHITECT
-
STR ENGINEER
KINANATH

SHEET SIZE DRAWING NUMBER
A4 S-03

SUBMITTED DATE REVISION
JUNE 2025 00

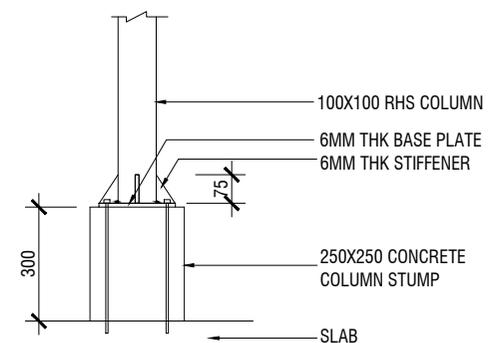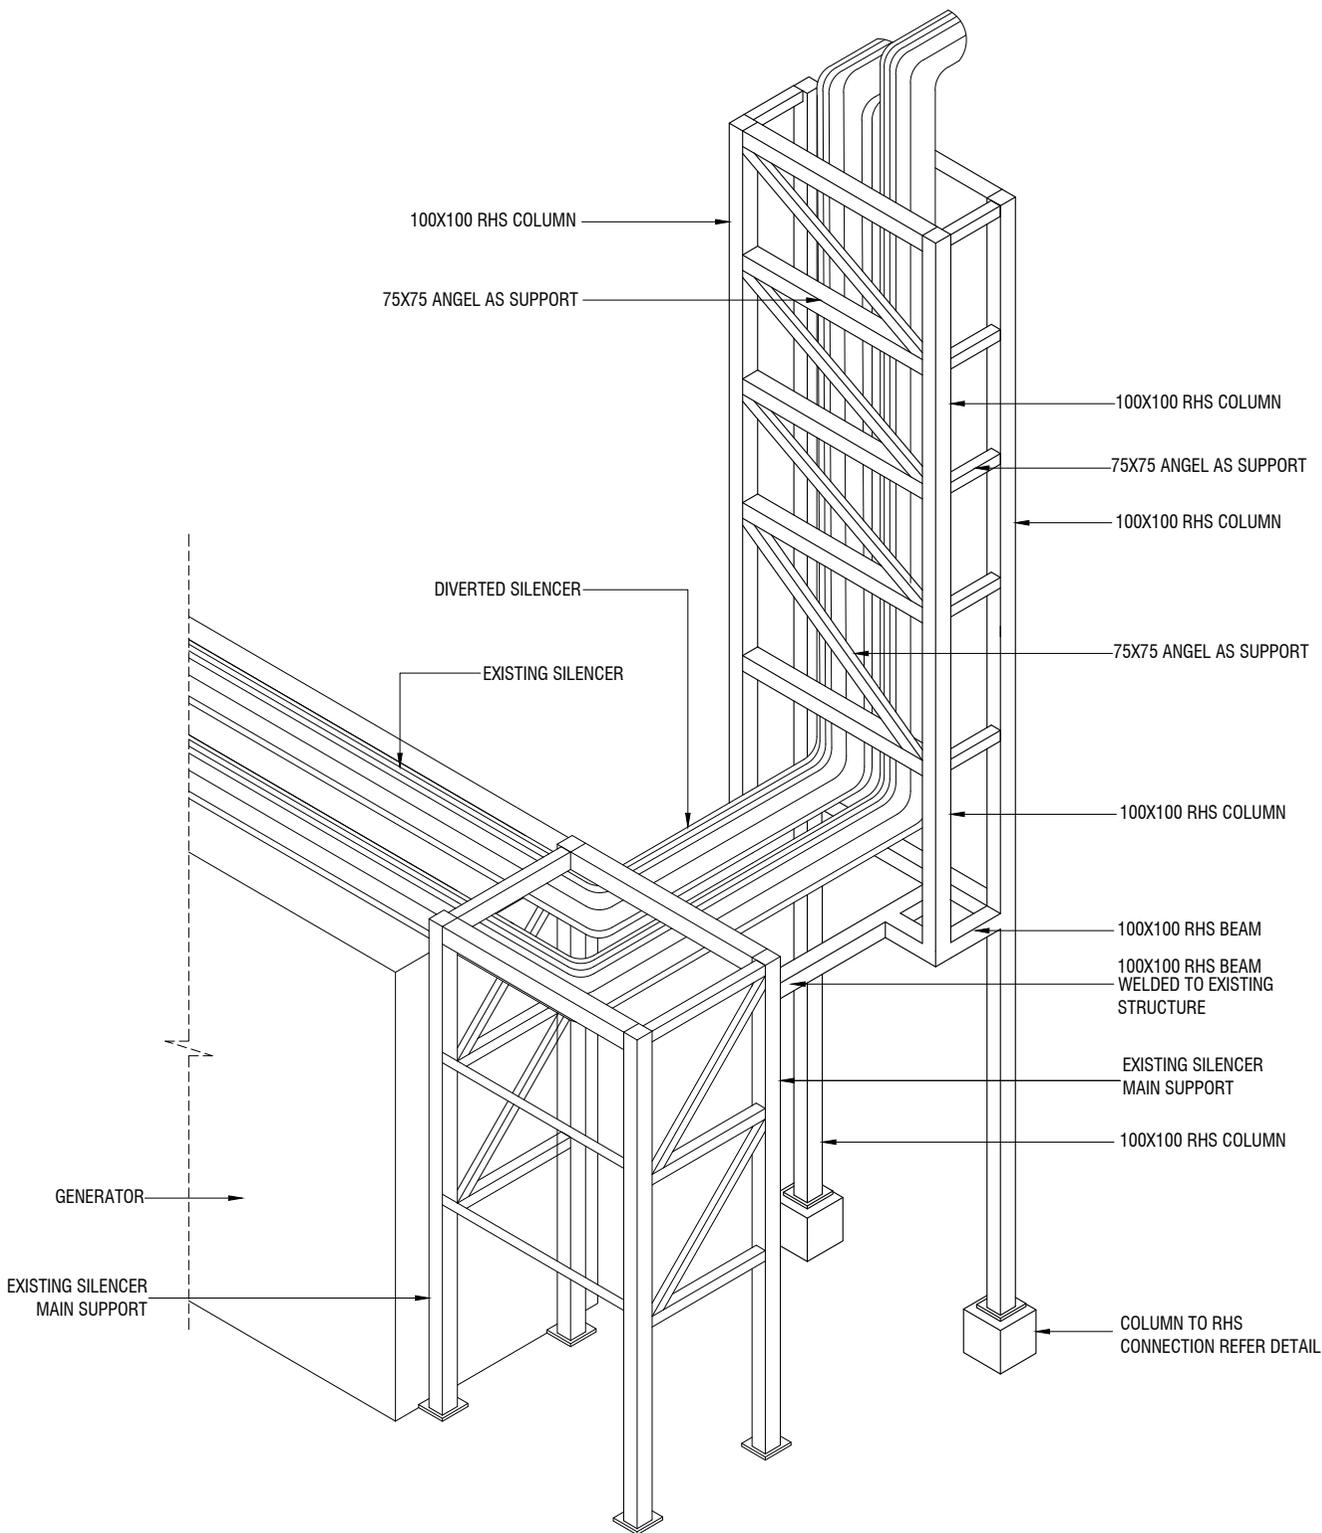

TYPICAL ELEVATION

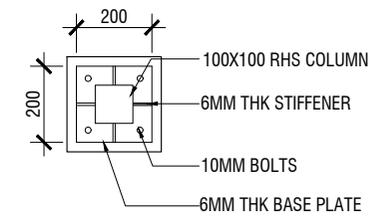

BASE PLATE DETAIL

COLUMN TO RHS CONNECTION
SCALE 1:20

HATCH
DESIGN

G. DHAASTHAAN, BANAFSA MAGU MALE' 20119,
Republic of Maldives Tel: +960 7917639
E-Mail: moosaleem@hotmail.com

GENERAL NOTES
ALL DIMENSIONS ARE IN MM. UNLESS OTHERWISE SPECIFIED
DO NOT SCALE DRAWINGS. USE WRITTEN DIMENSIONS ONLY. IN CASE DOUBT, PLEASE ASK. CONTRACTOR TO VERIFY ALL DIMENSIONS OF EXISTING WORKS ON SITE BEFORE COMMENCING ANY WORK OR PREPARING SHOP DRAWINGS

REVISION: DATE:
DESCRIPTION

CLIENT
IGMH
PROJECT NAME
**GENERATOR ROOM
SILENCER MODIFICATION**

STAGE
FOR CONSTRUCTION

DRAWING TITLE SCALE
AS GIVEN AS GIVEN

DISCIPLINE DRAWN BY
STRUCTURAL MOOSA ALEEM
ARCHITECT
-
STR ENGINEER
KINAAANATH

SHEET SIZE DRAWING NUMBER
A4 S-04

SUBMITTED DATE REVISION
JUNE 2025 00