


PROJECT:

**PROPOSED
ROOF CHANGE
STROKE CENTER
@ IGMH**

NOTE:

The contractors must check all dimensions on site prior to the commencement of any work.


Should ask the designer
IF ANY QUERIES

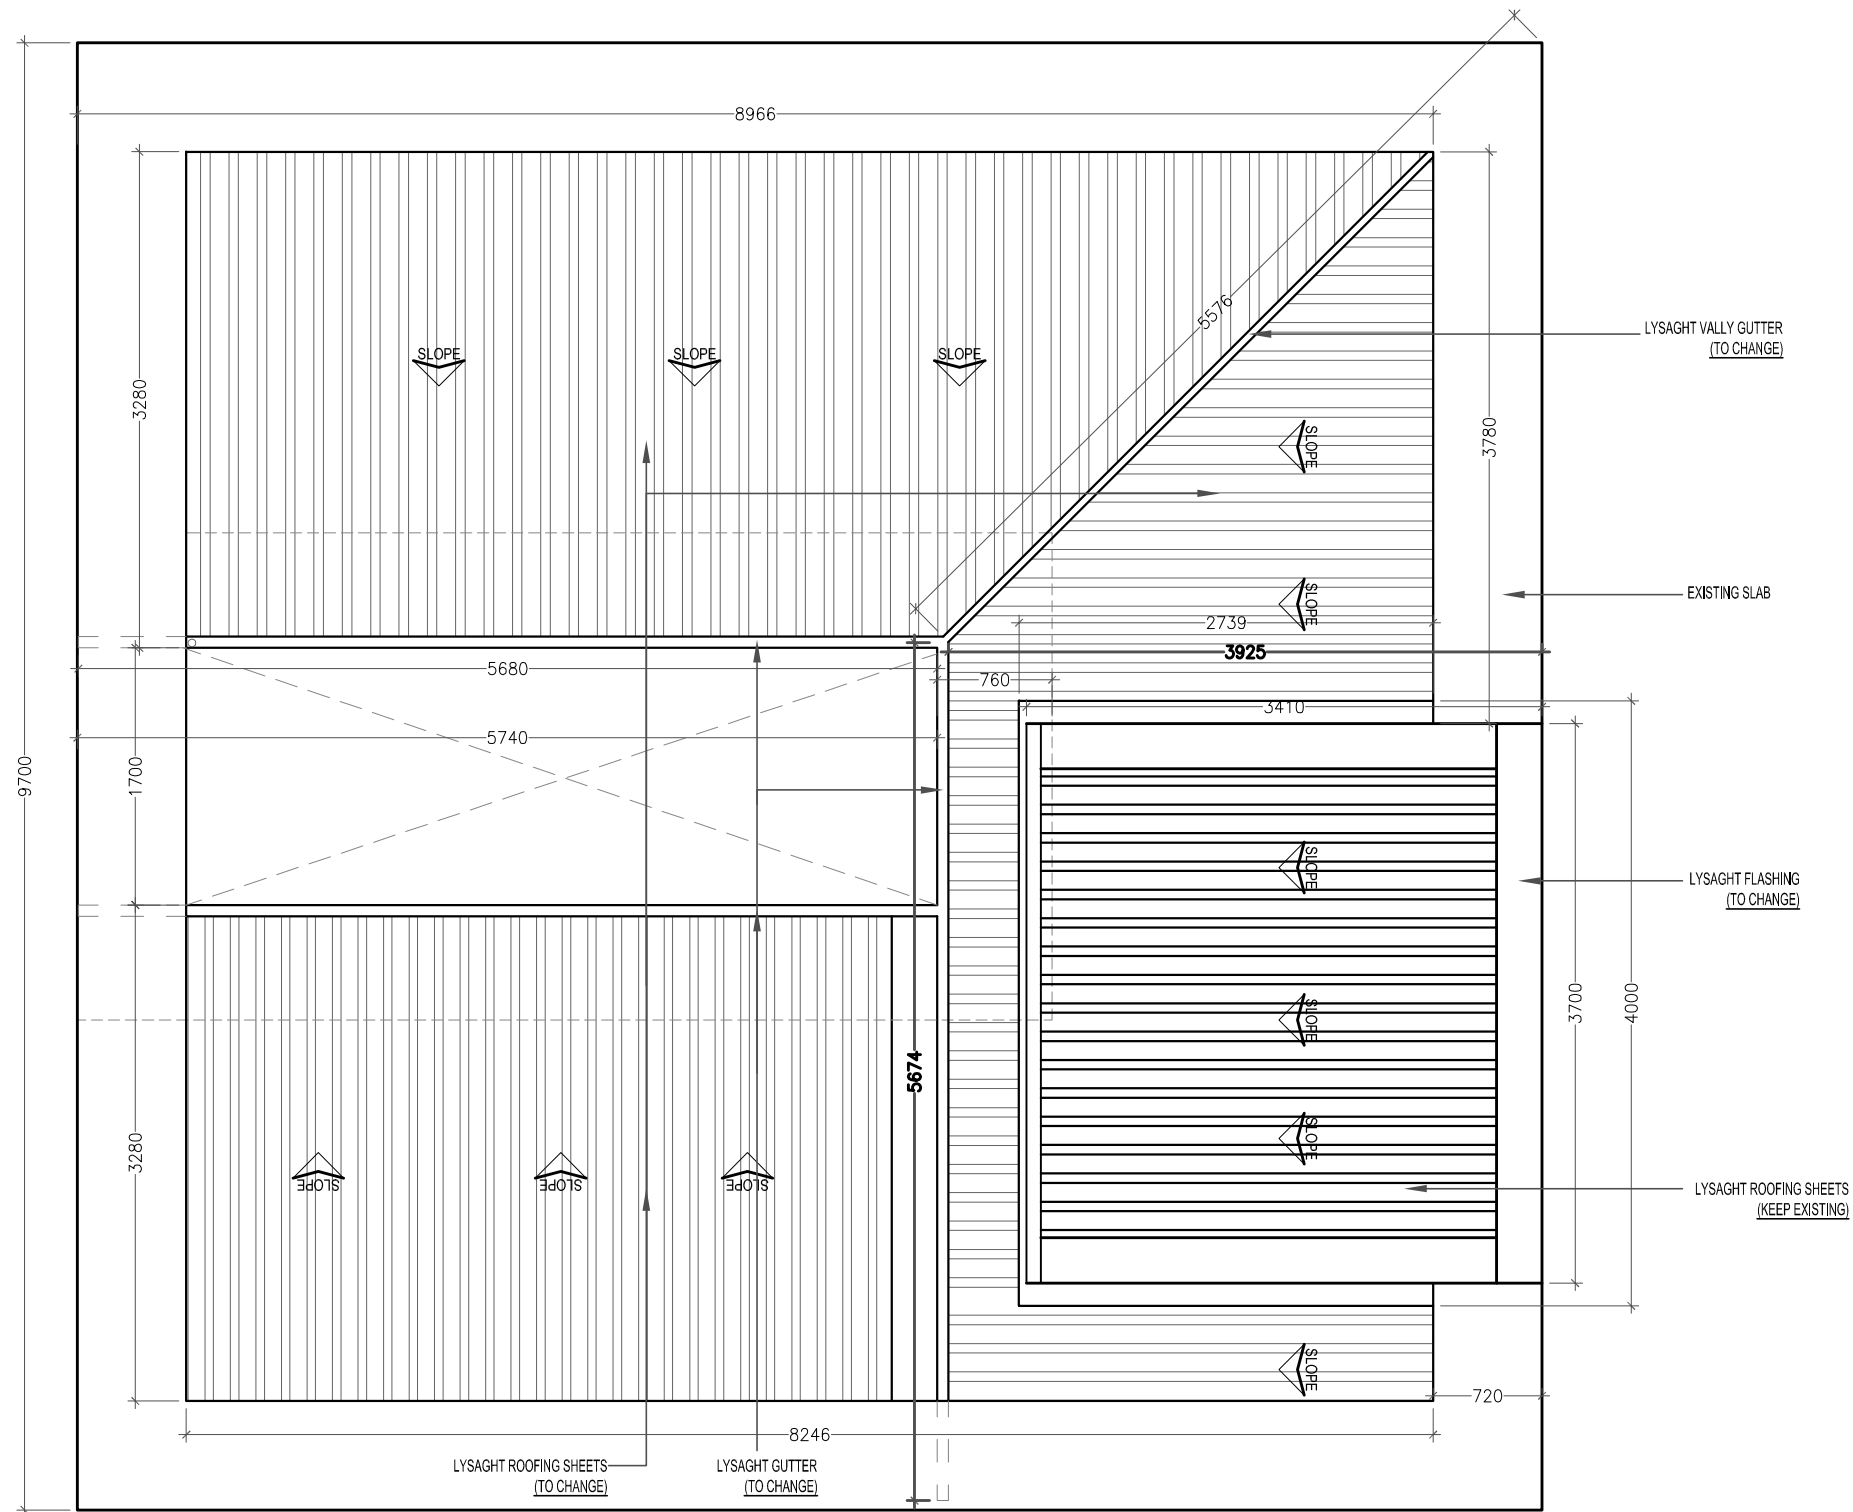


STROKE CENTER ROOF
ROOF PLAN
SCALE 1:50

ROOF AREA: 17.67 SQM

Project Title: PROPOSED STROKE CENTER ROOFING CHANGE	Designed by: <i>Naushad</i>	Revisions:	Remarks:	Projects Management Unit IGM Hospital / Kaibaa Aisarani Hingun Malé 20402 / Republic of Maldives	
	Drafting by:	 2024			
	Date: 29 May 2024				
Location:	Scale: As Mentioned Print on: A3			The contractors must check all dimensions on site prior to the commencement of any work.	

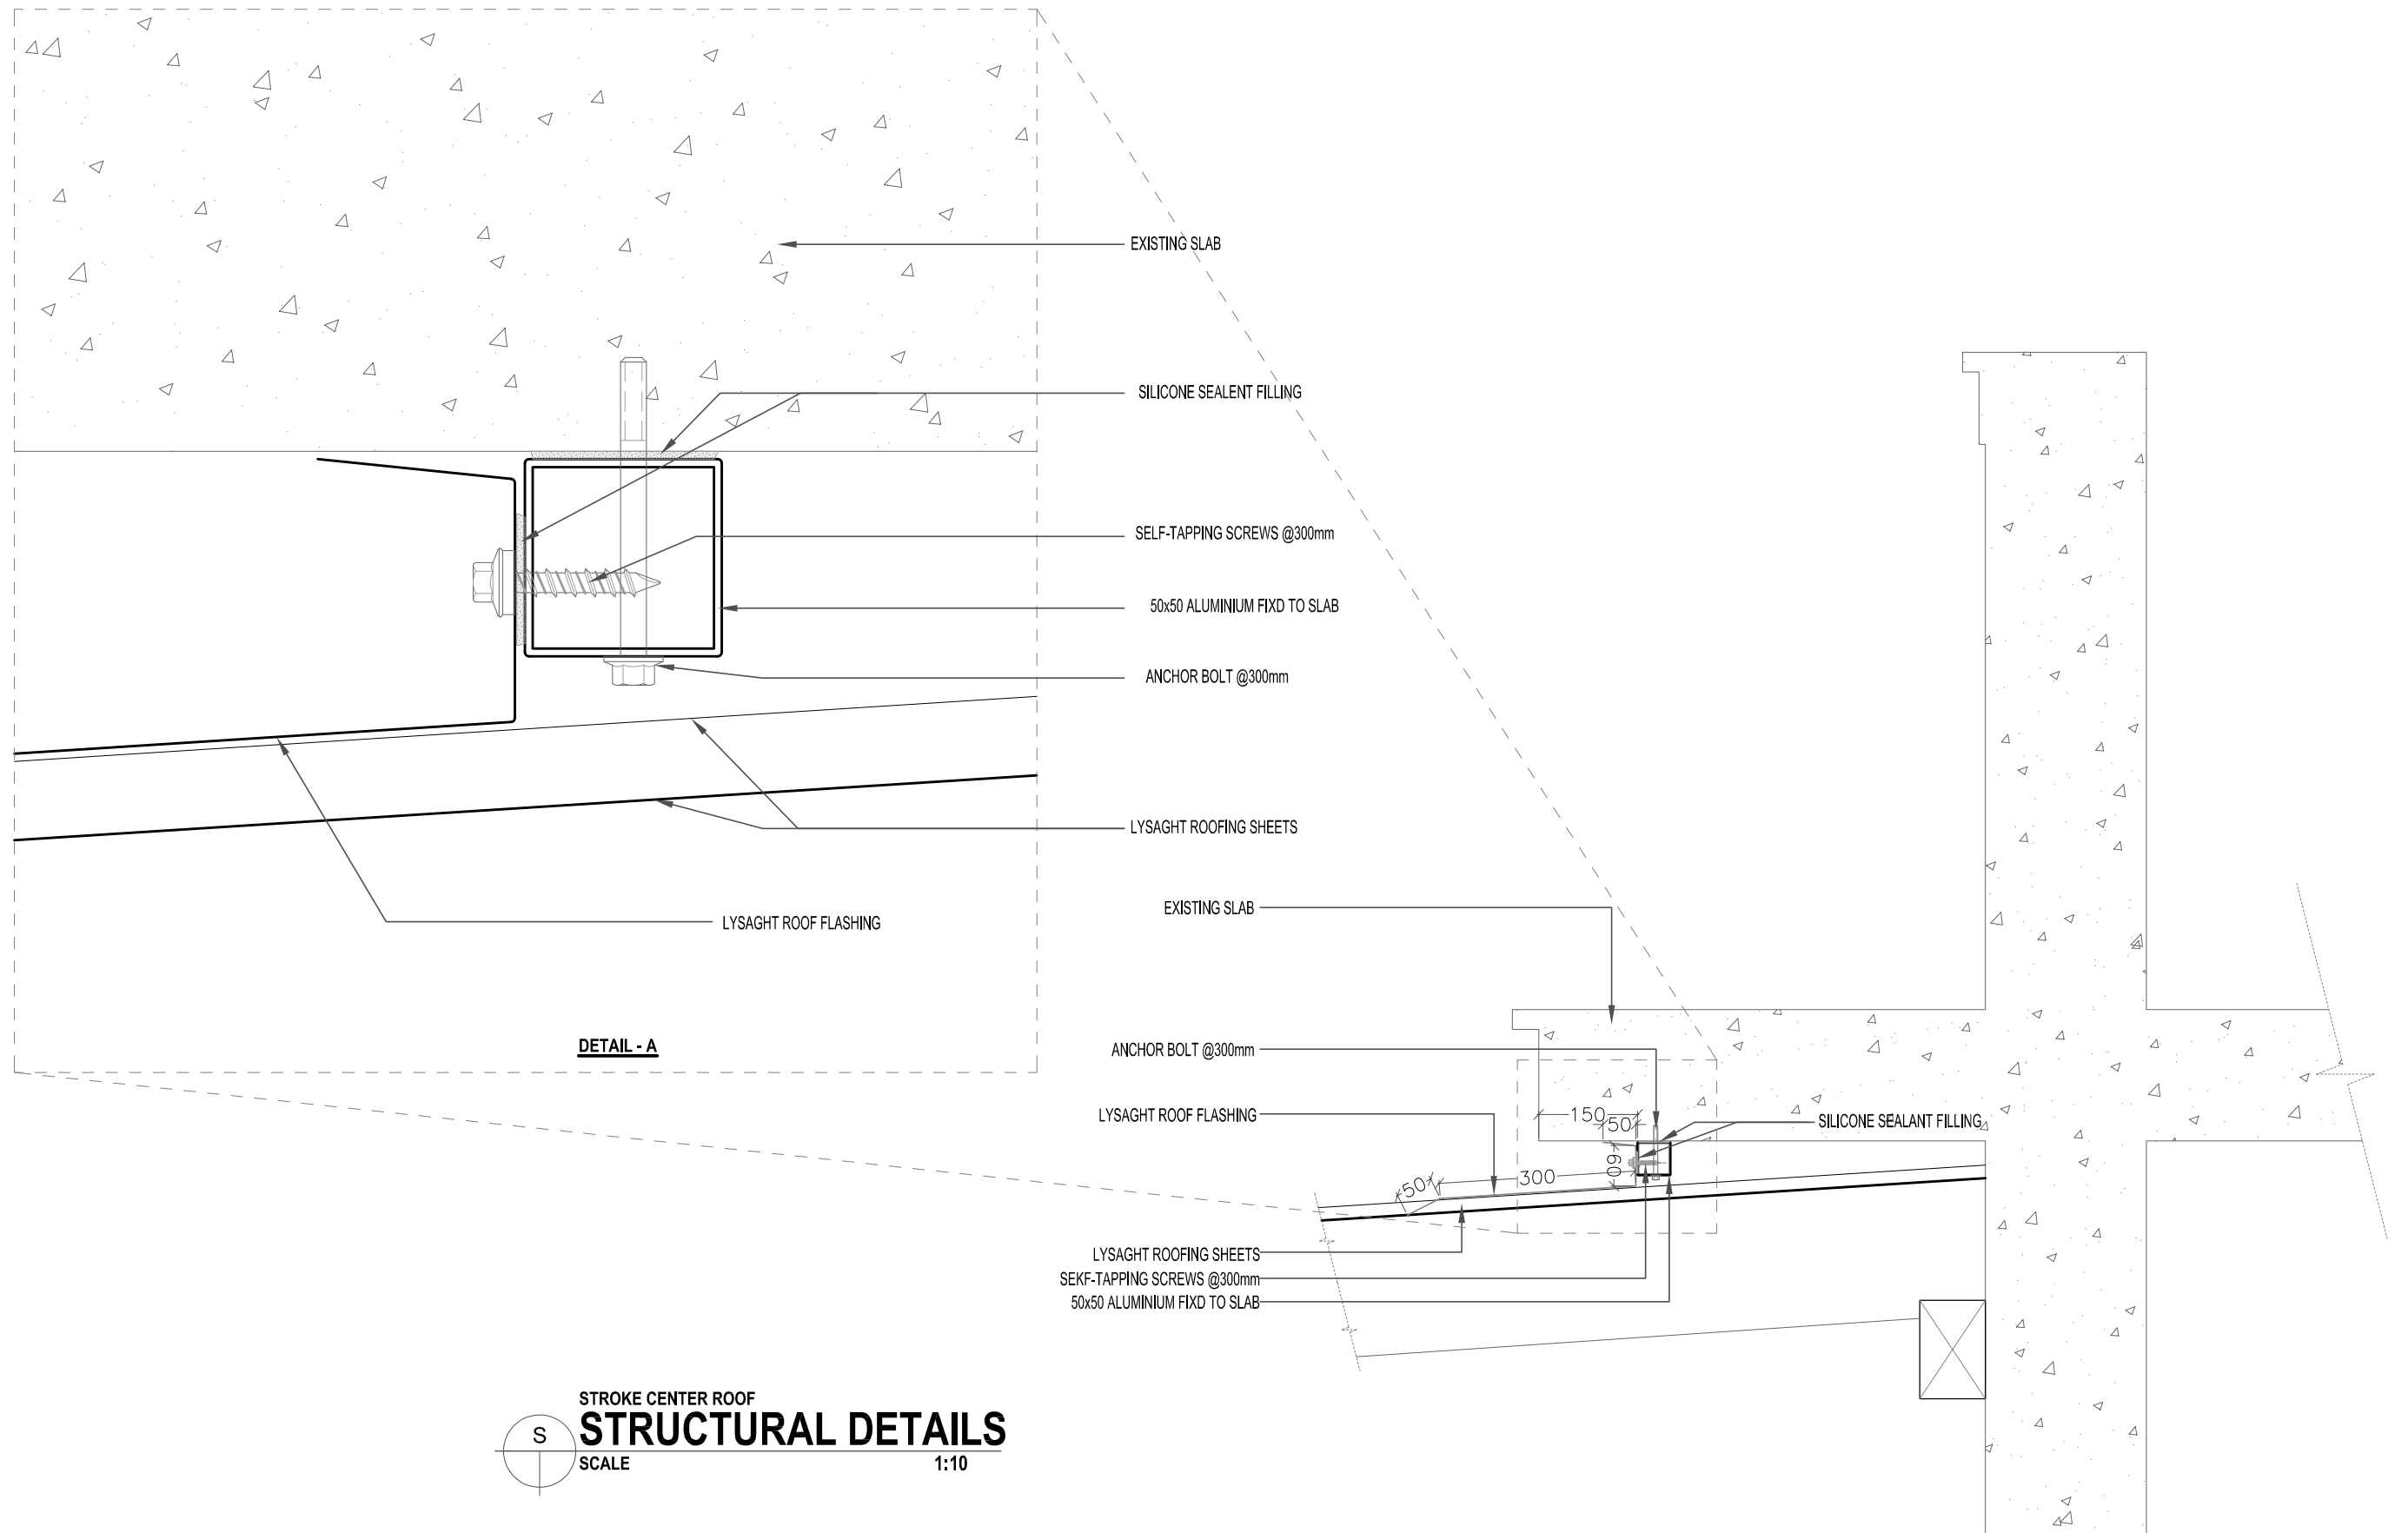

Project Title: PROPOSED STROKE CENTER ROOFING CHANGE	Designed by: Naushad	Revisions:	Remarks:
	Drafting by:	 2024	
Location:	Date: 29 May 2024		Projects Management Unit IGM Hospital / Kaibaa Aisarani Hingun Malé 20402 / Republic of Maldives
	Scale: As Mentioned Print on: A3		
The contractors must check all dimensions on site prior to the commencement of any work.			

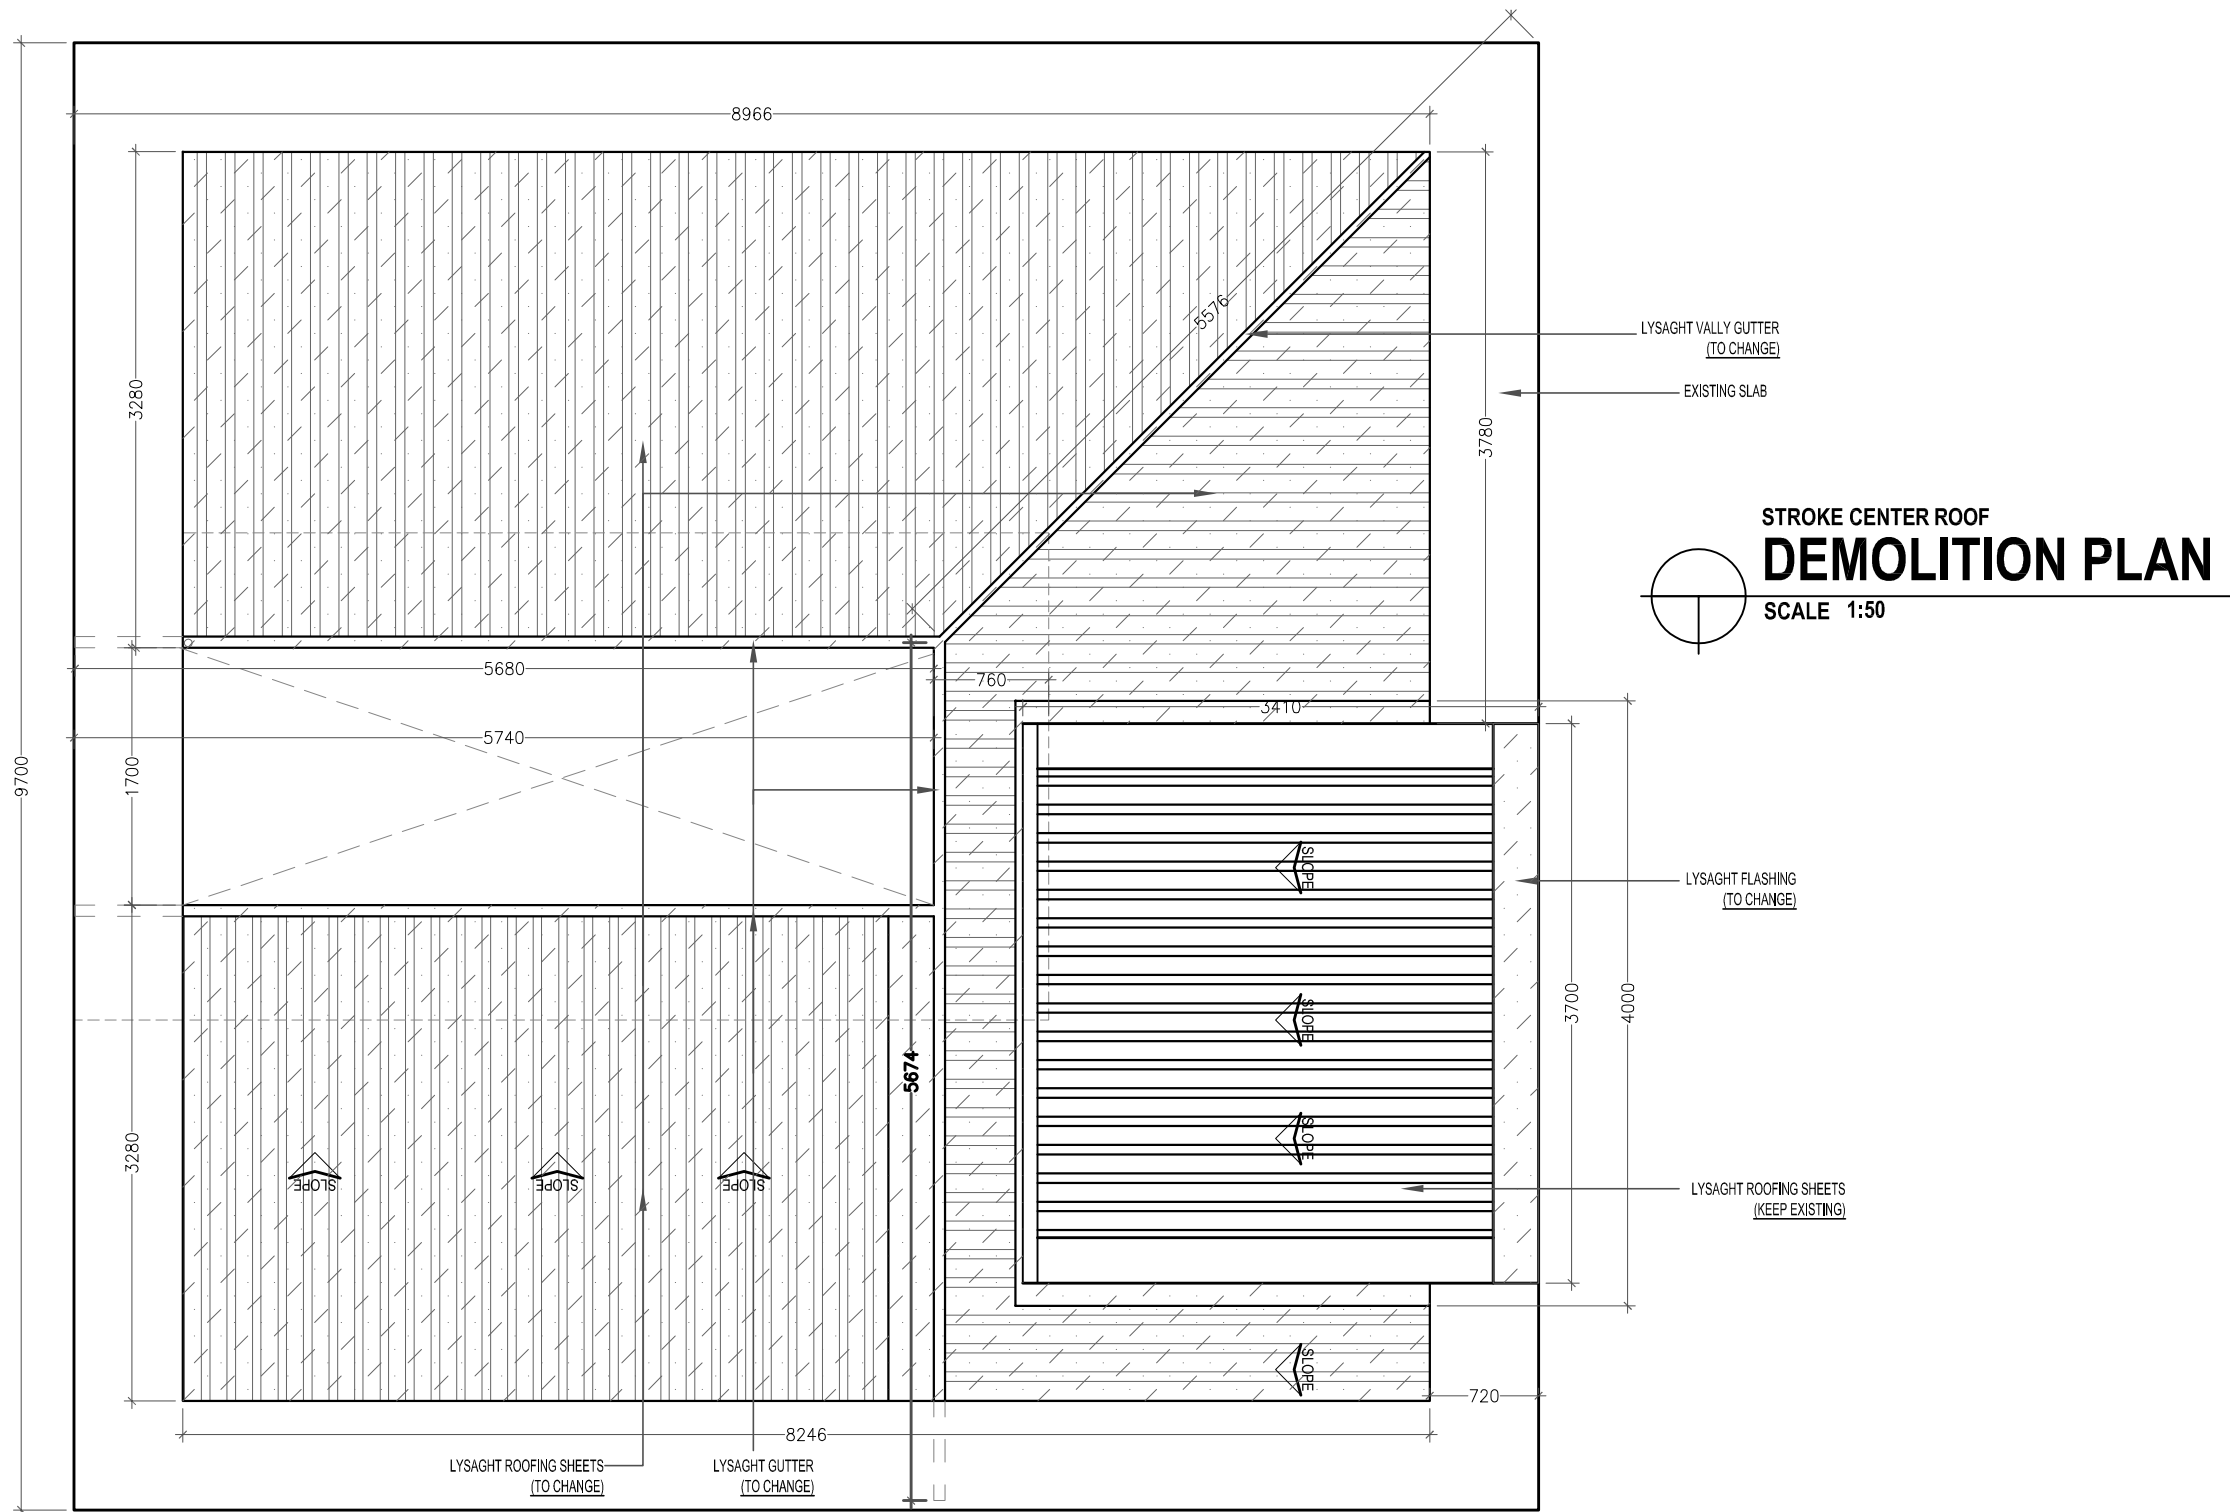

Project Title: PROPOSED STROKE CENTER ROOFING CHANGE
Location:

Designed by: Naushad
Drafting by:
Date: 29 May 2024
Scale: As Mentioned Print on: A3

Revisions:
..... 2024

Remarks:

Projects Management Unit IGM Hospital / Kaibaa Aisarani Hingun Malé 20402 / Republic of Maldives
The contractors must check all dimensions on site prior to the commencement of any work.

