

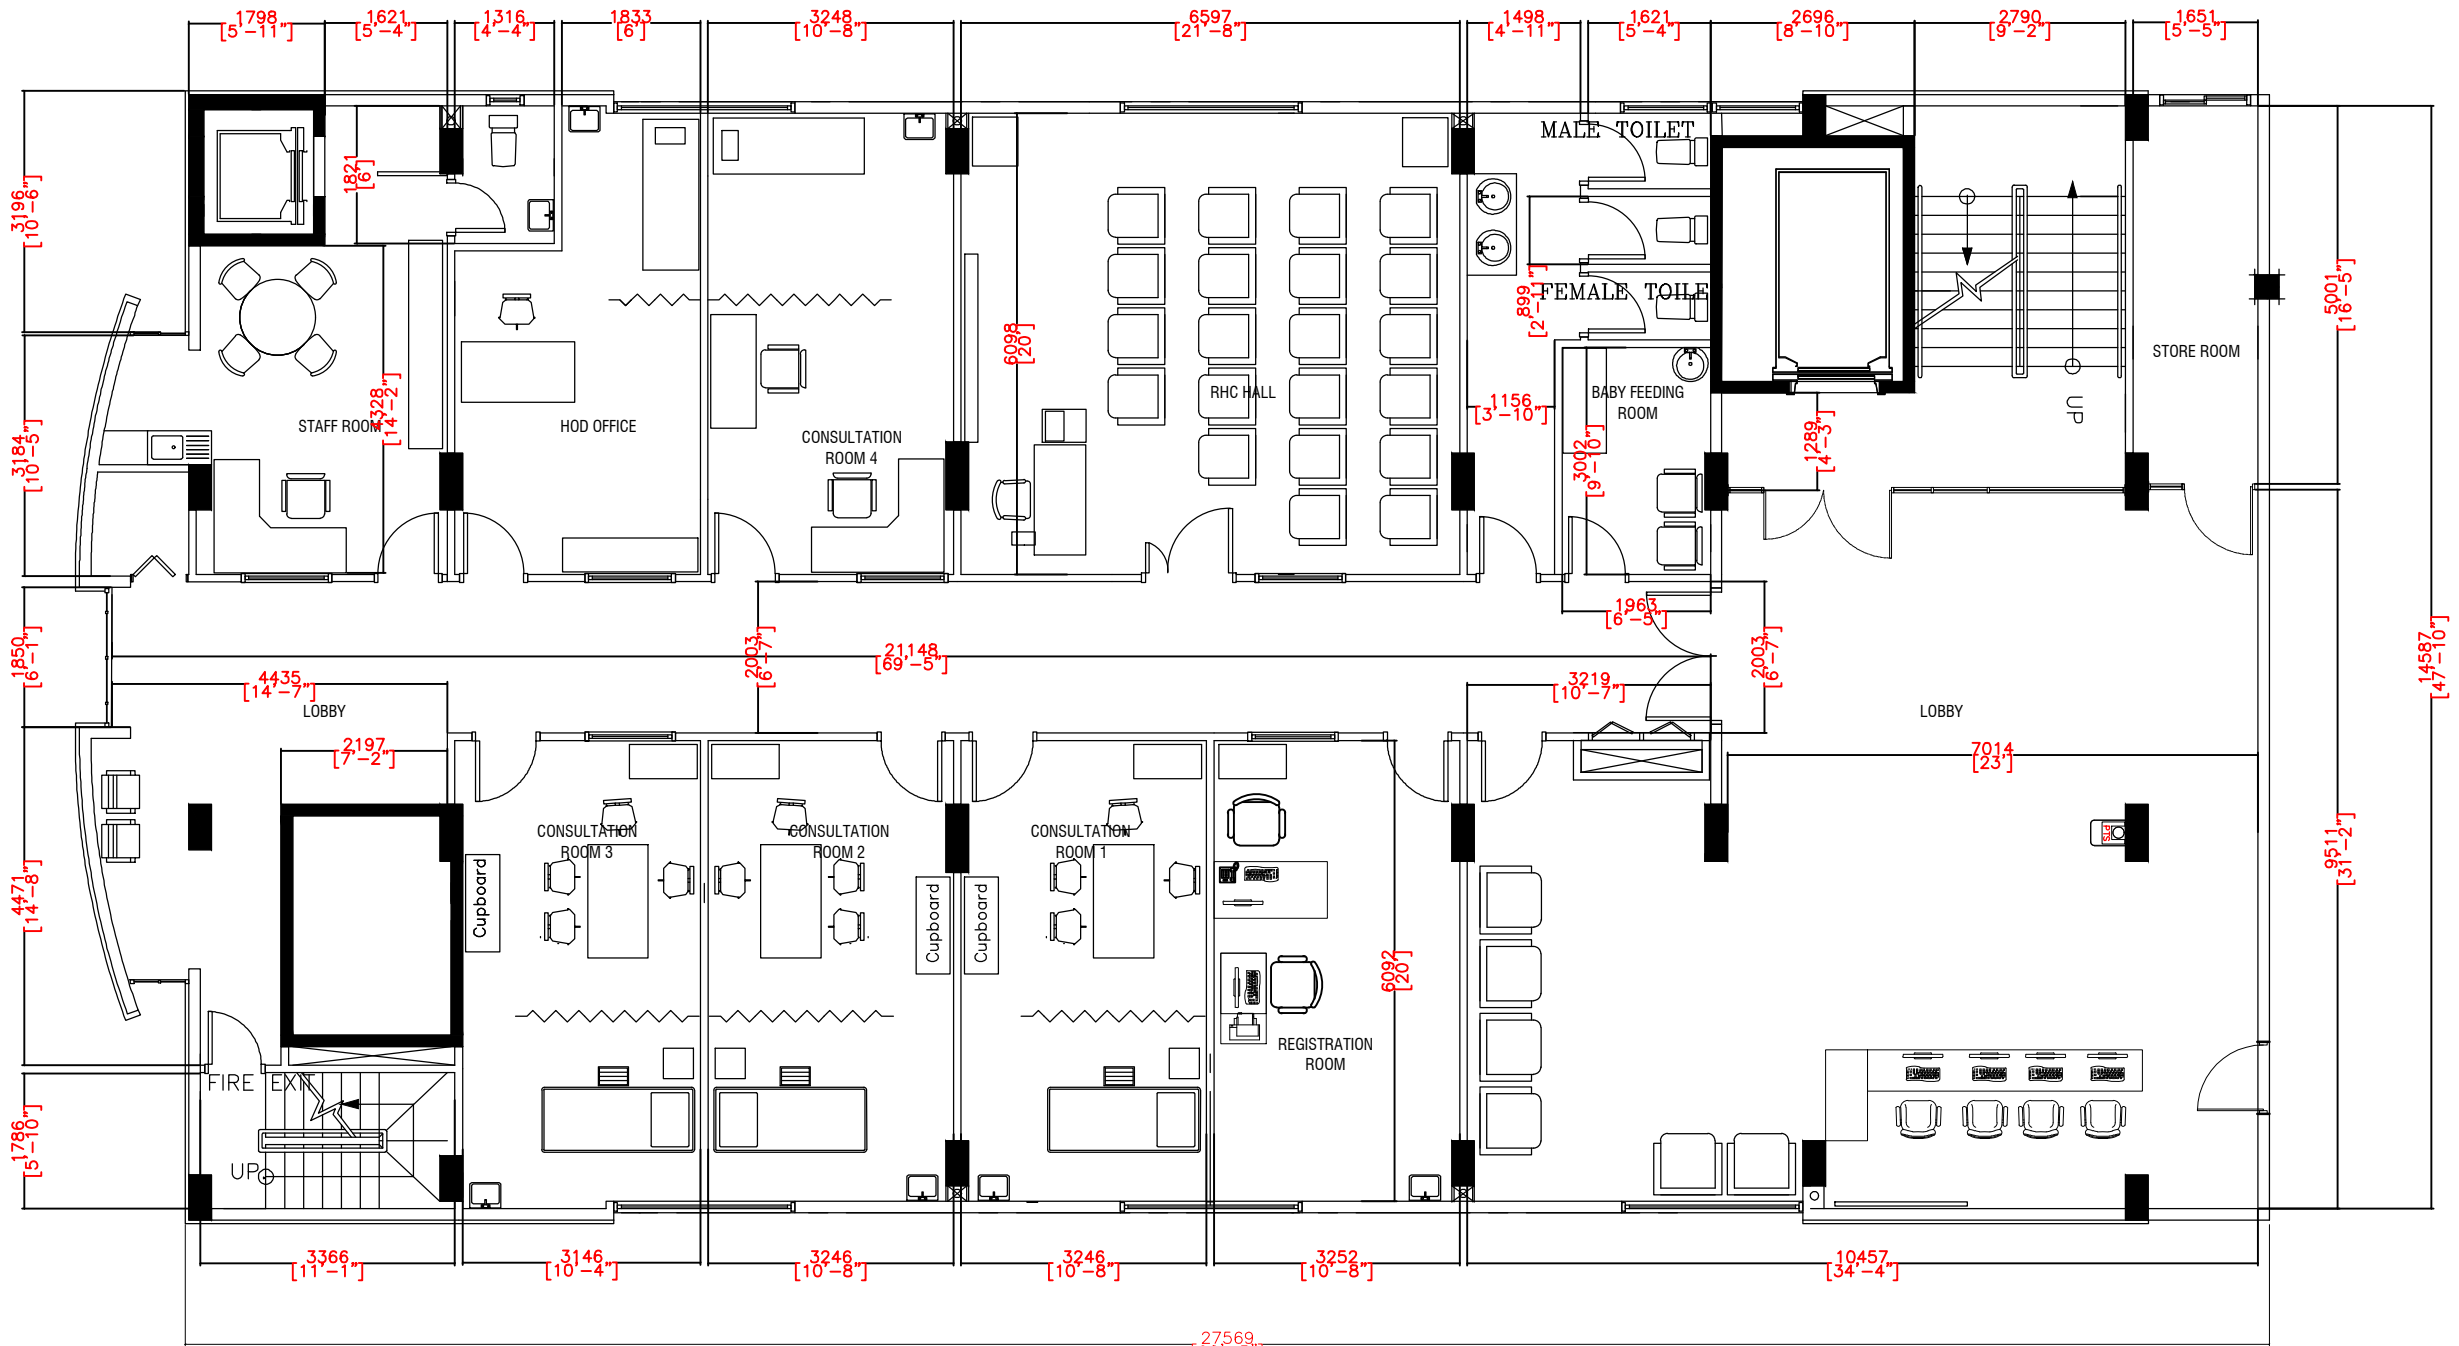


 



HIYALA WING
1st FLOOR PLAN (RHC OPD)
 SCALE 1:100

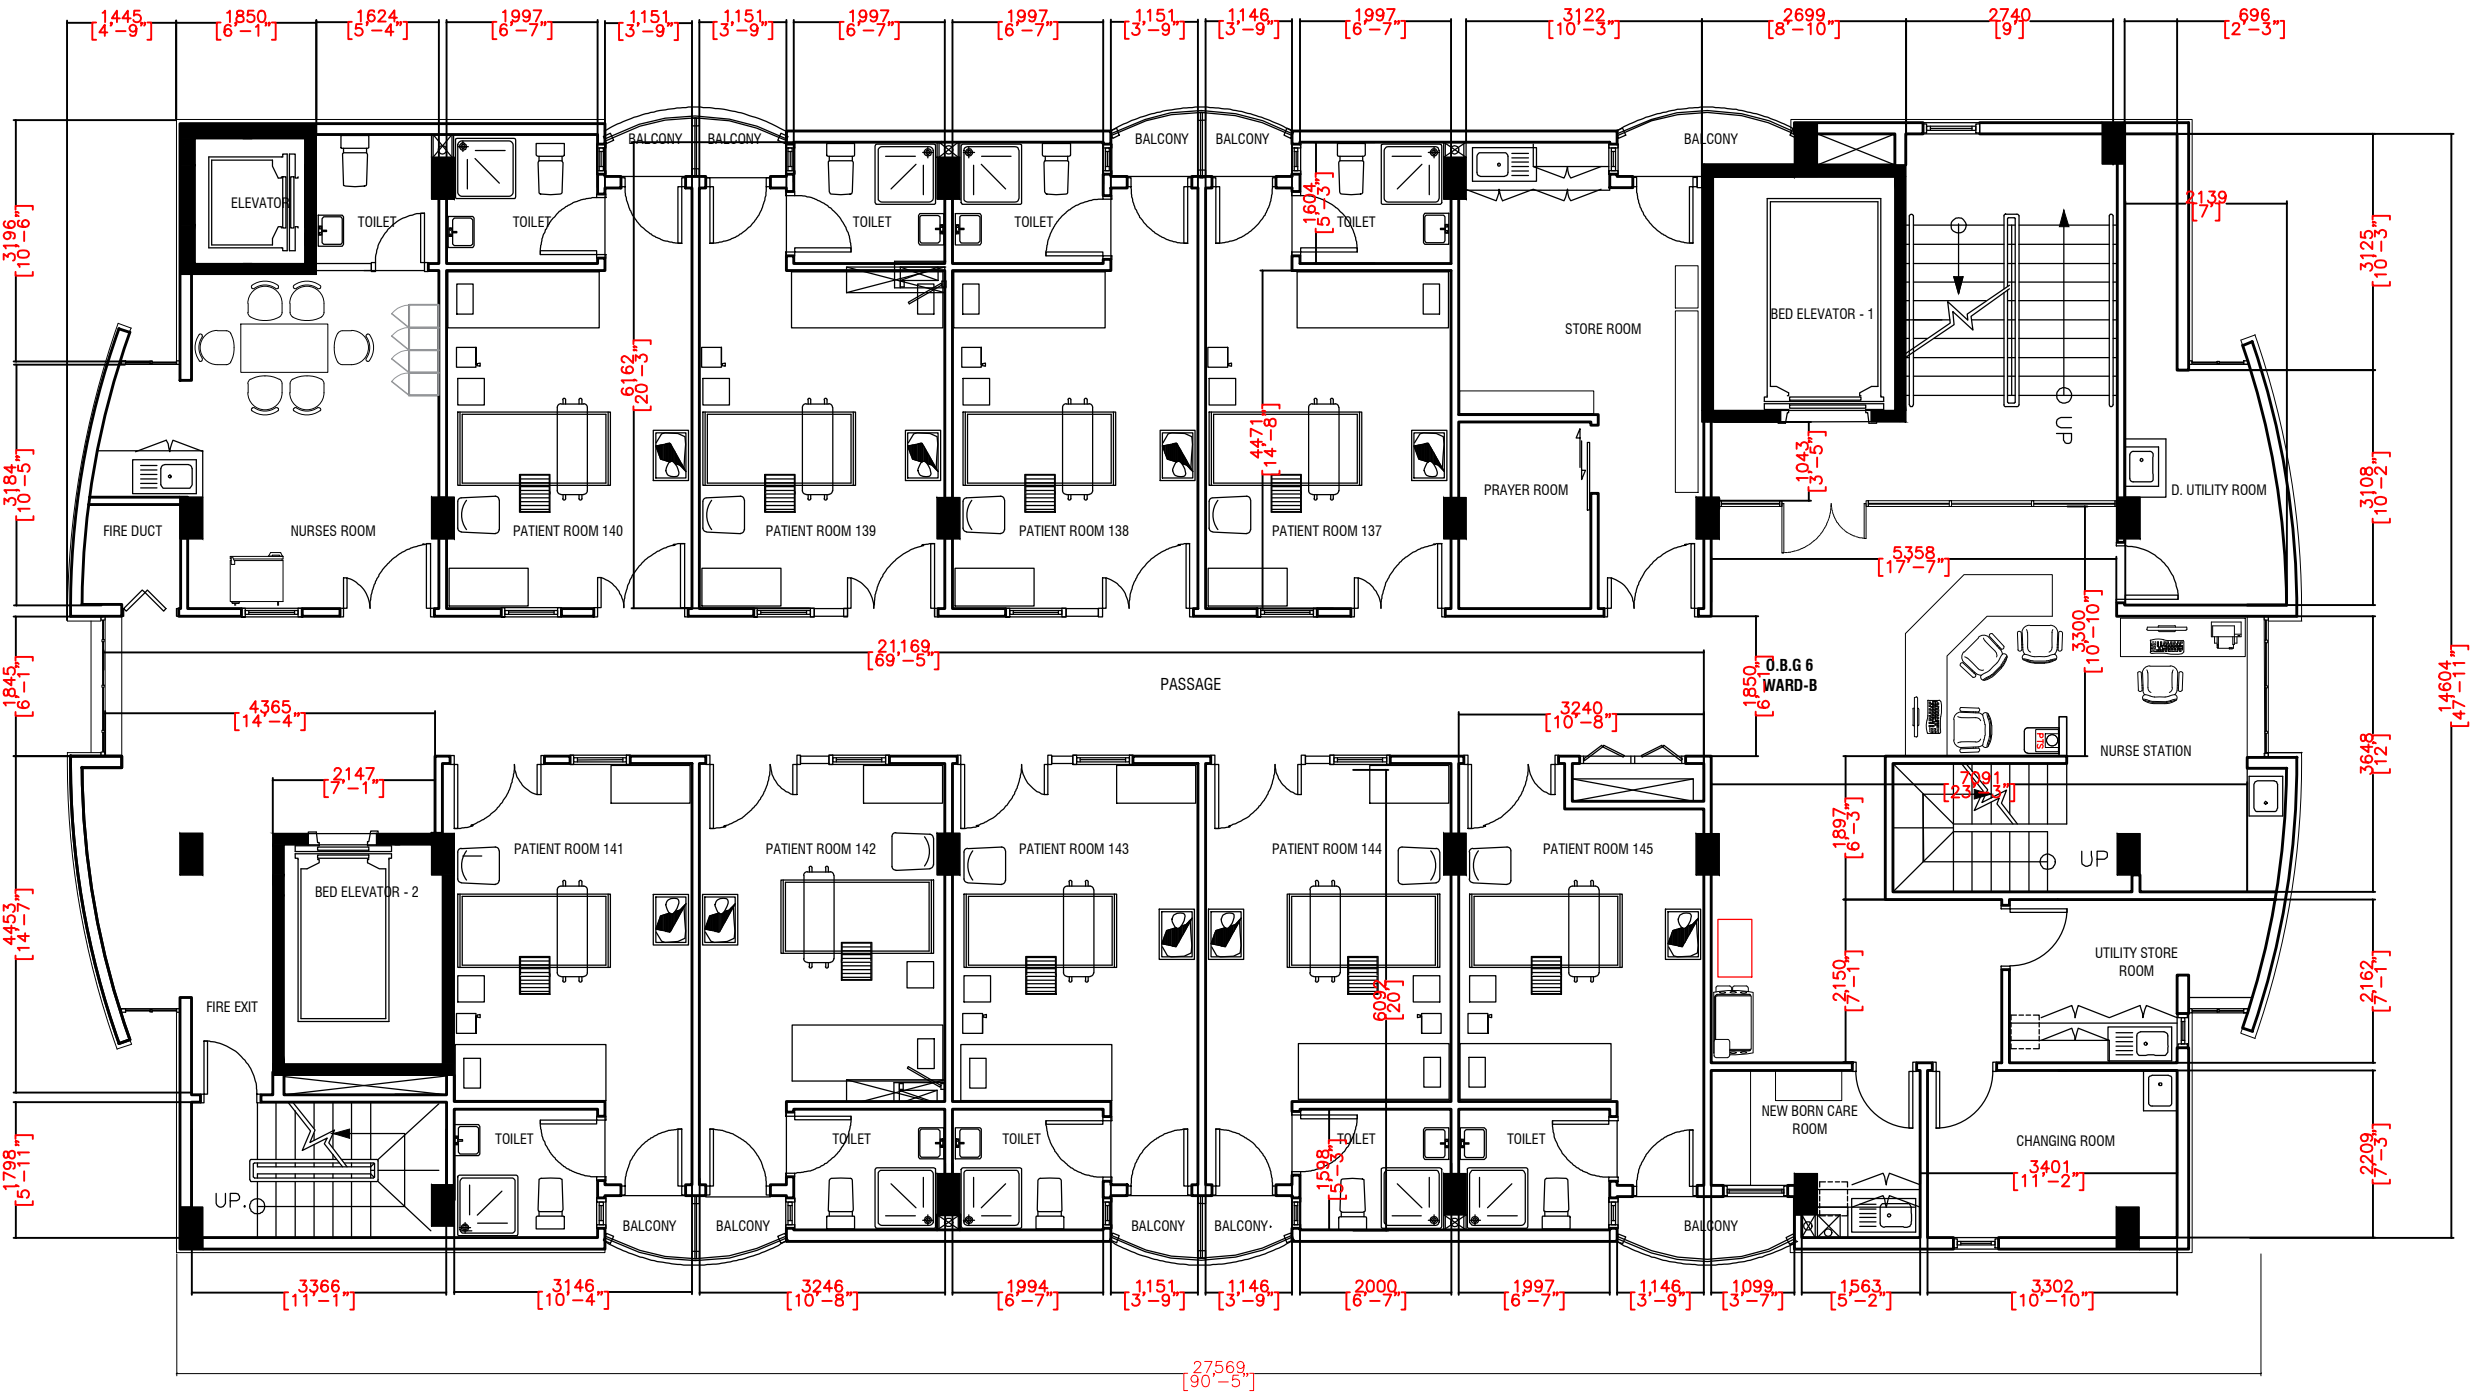



HIYALA WING (PATIENT ROOMS)


6th FLOOR (OBG-6 / WARD-B)

SCALE 1:100

 


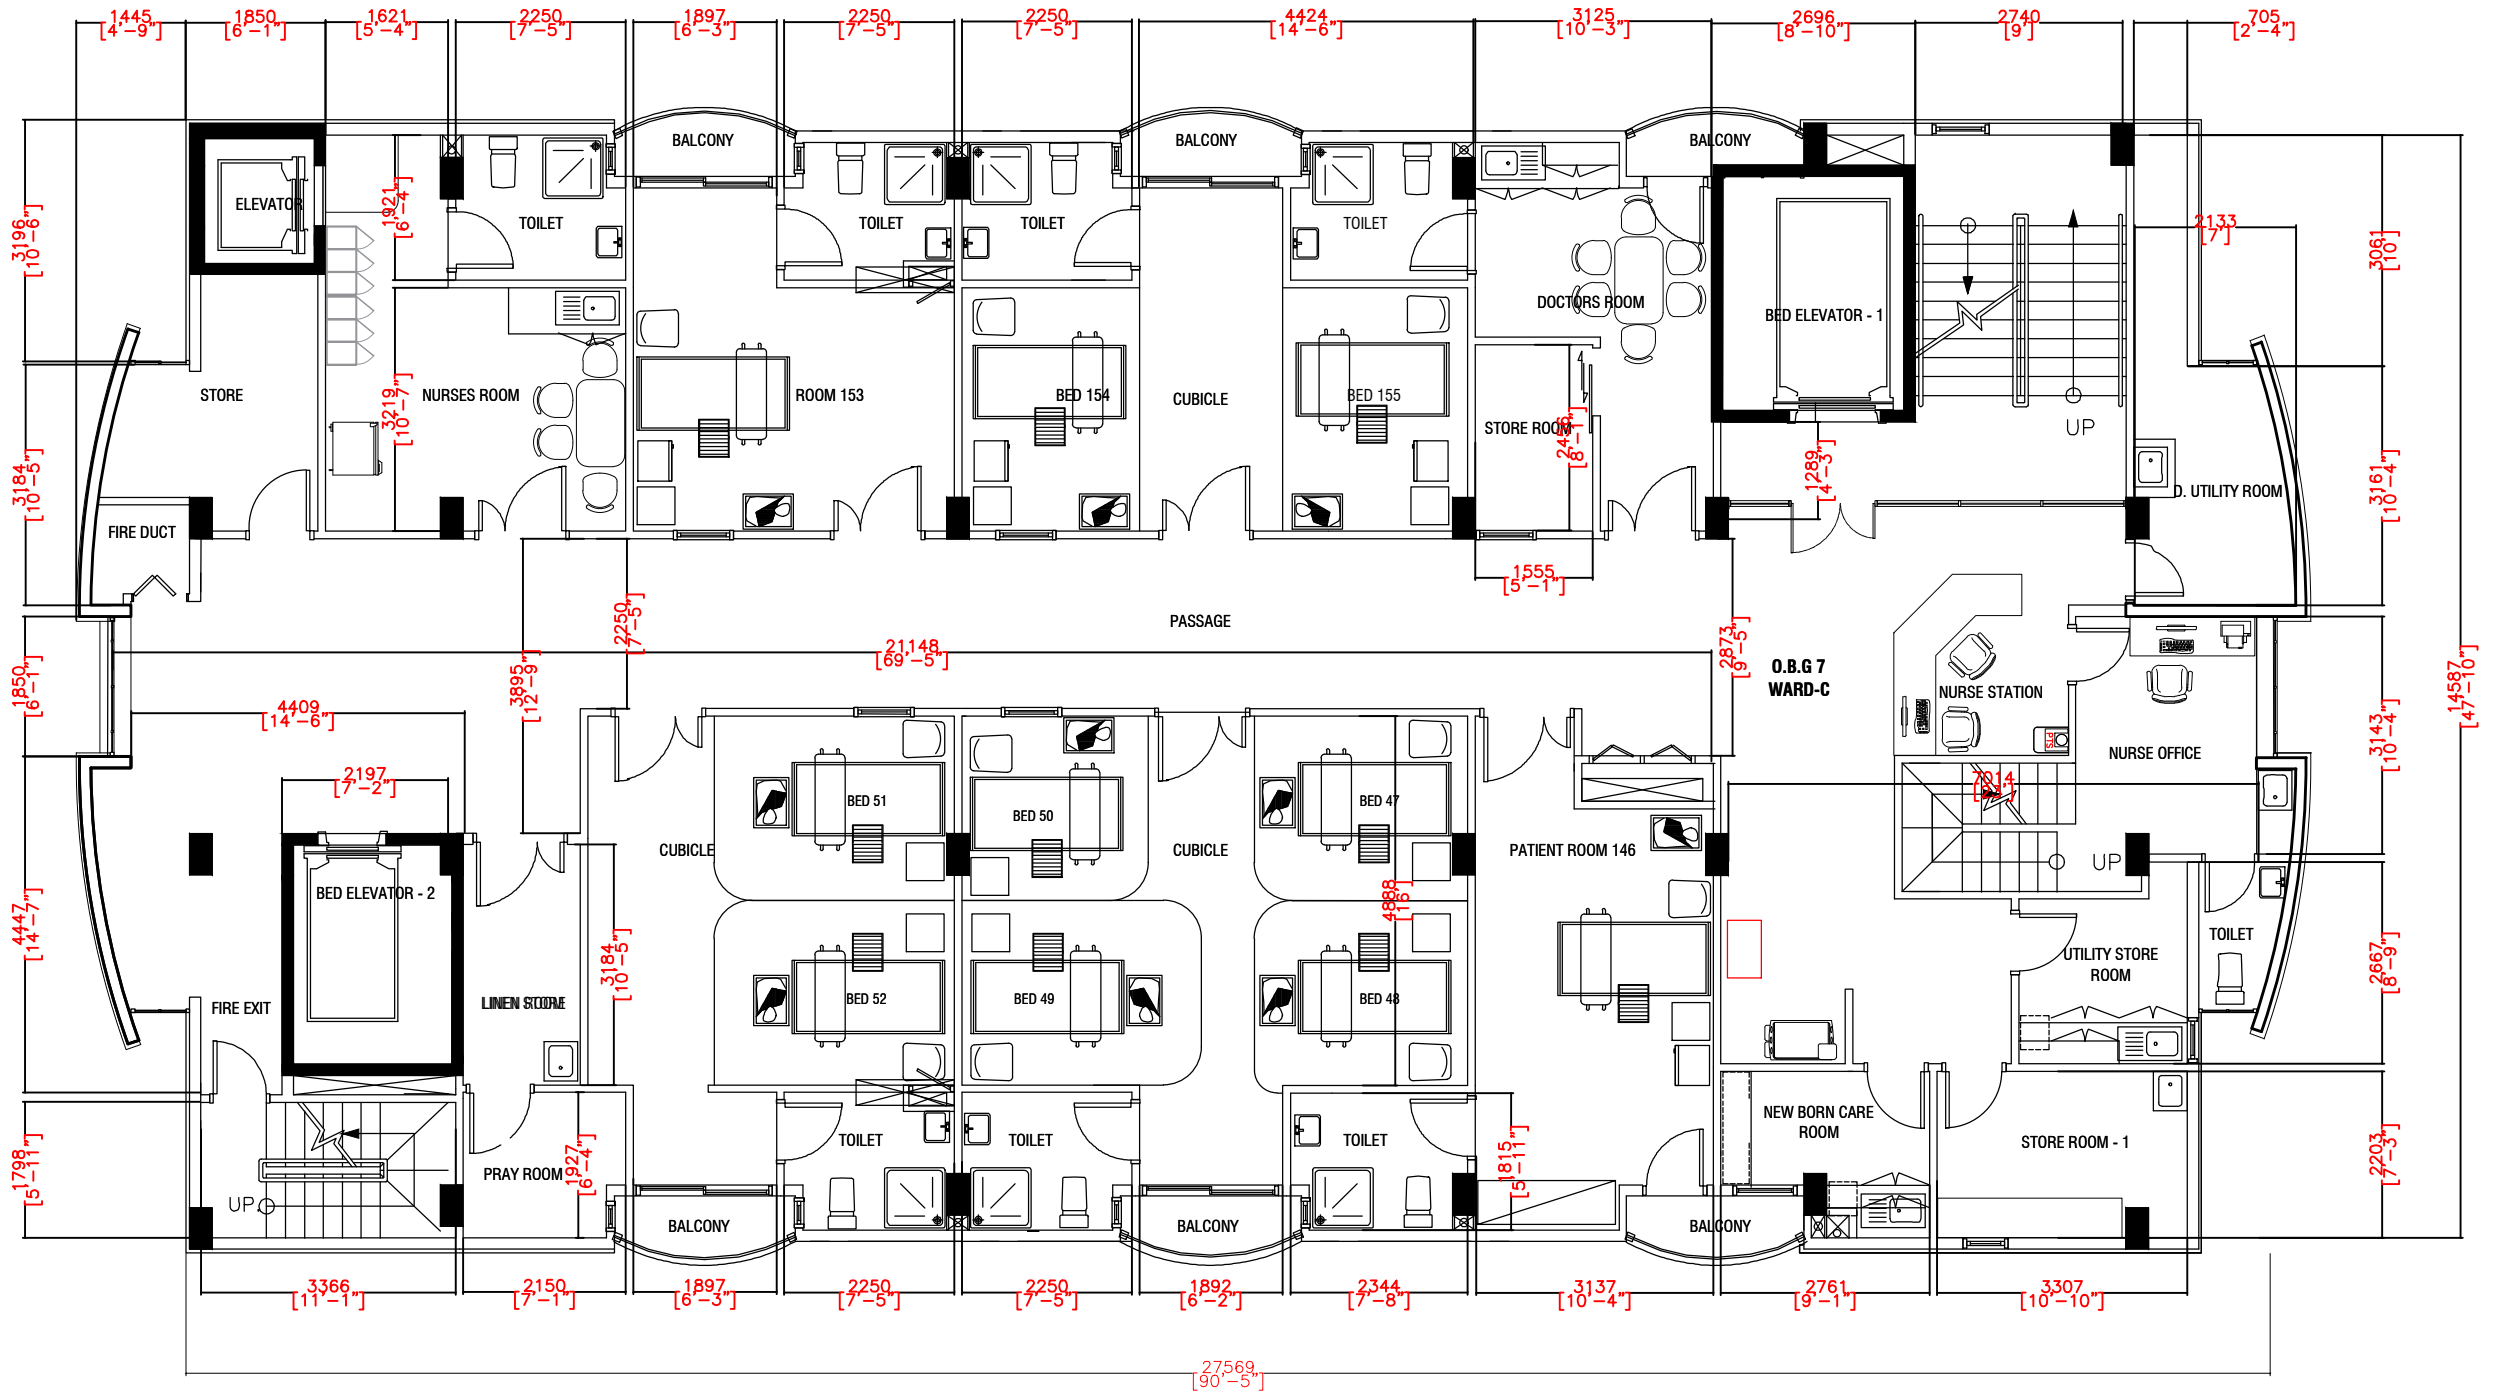

 
HIYALA WING (PATIENT ROOMS)
7th FLOOR (OBG-7 / WARD-C)
 SCALE 1:100

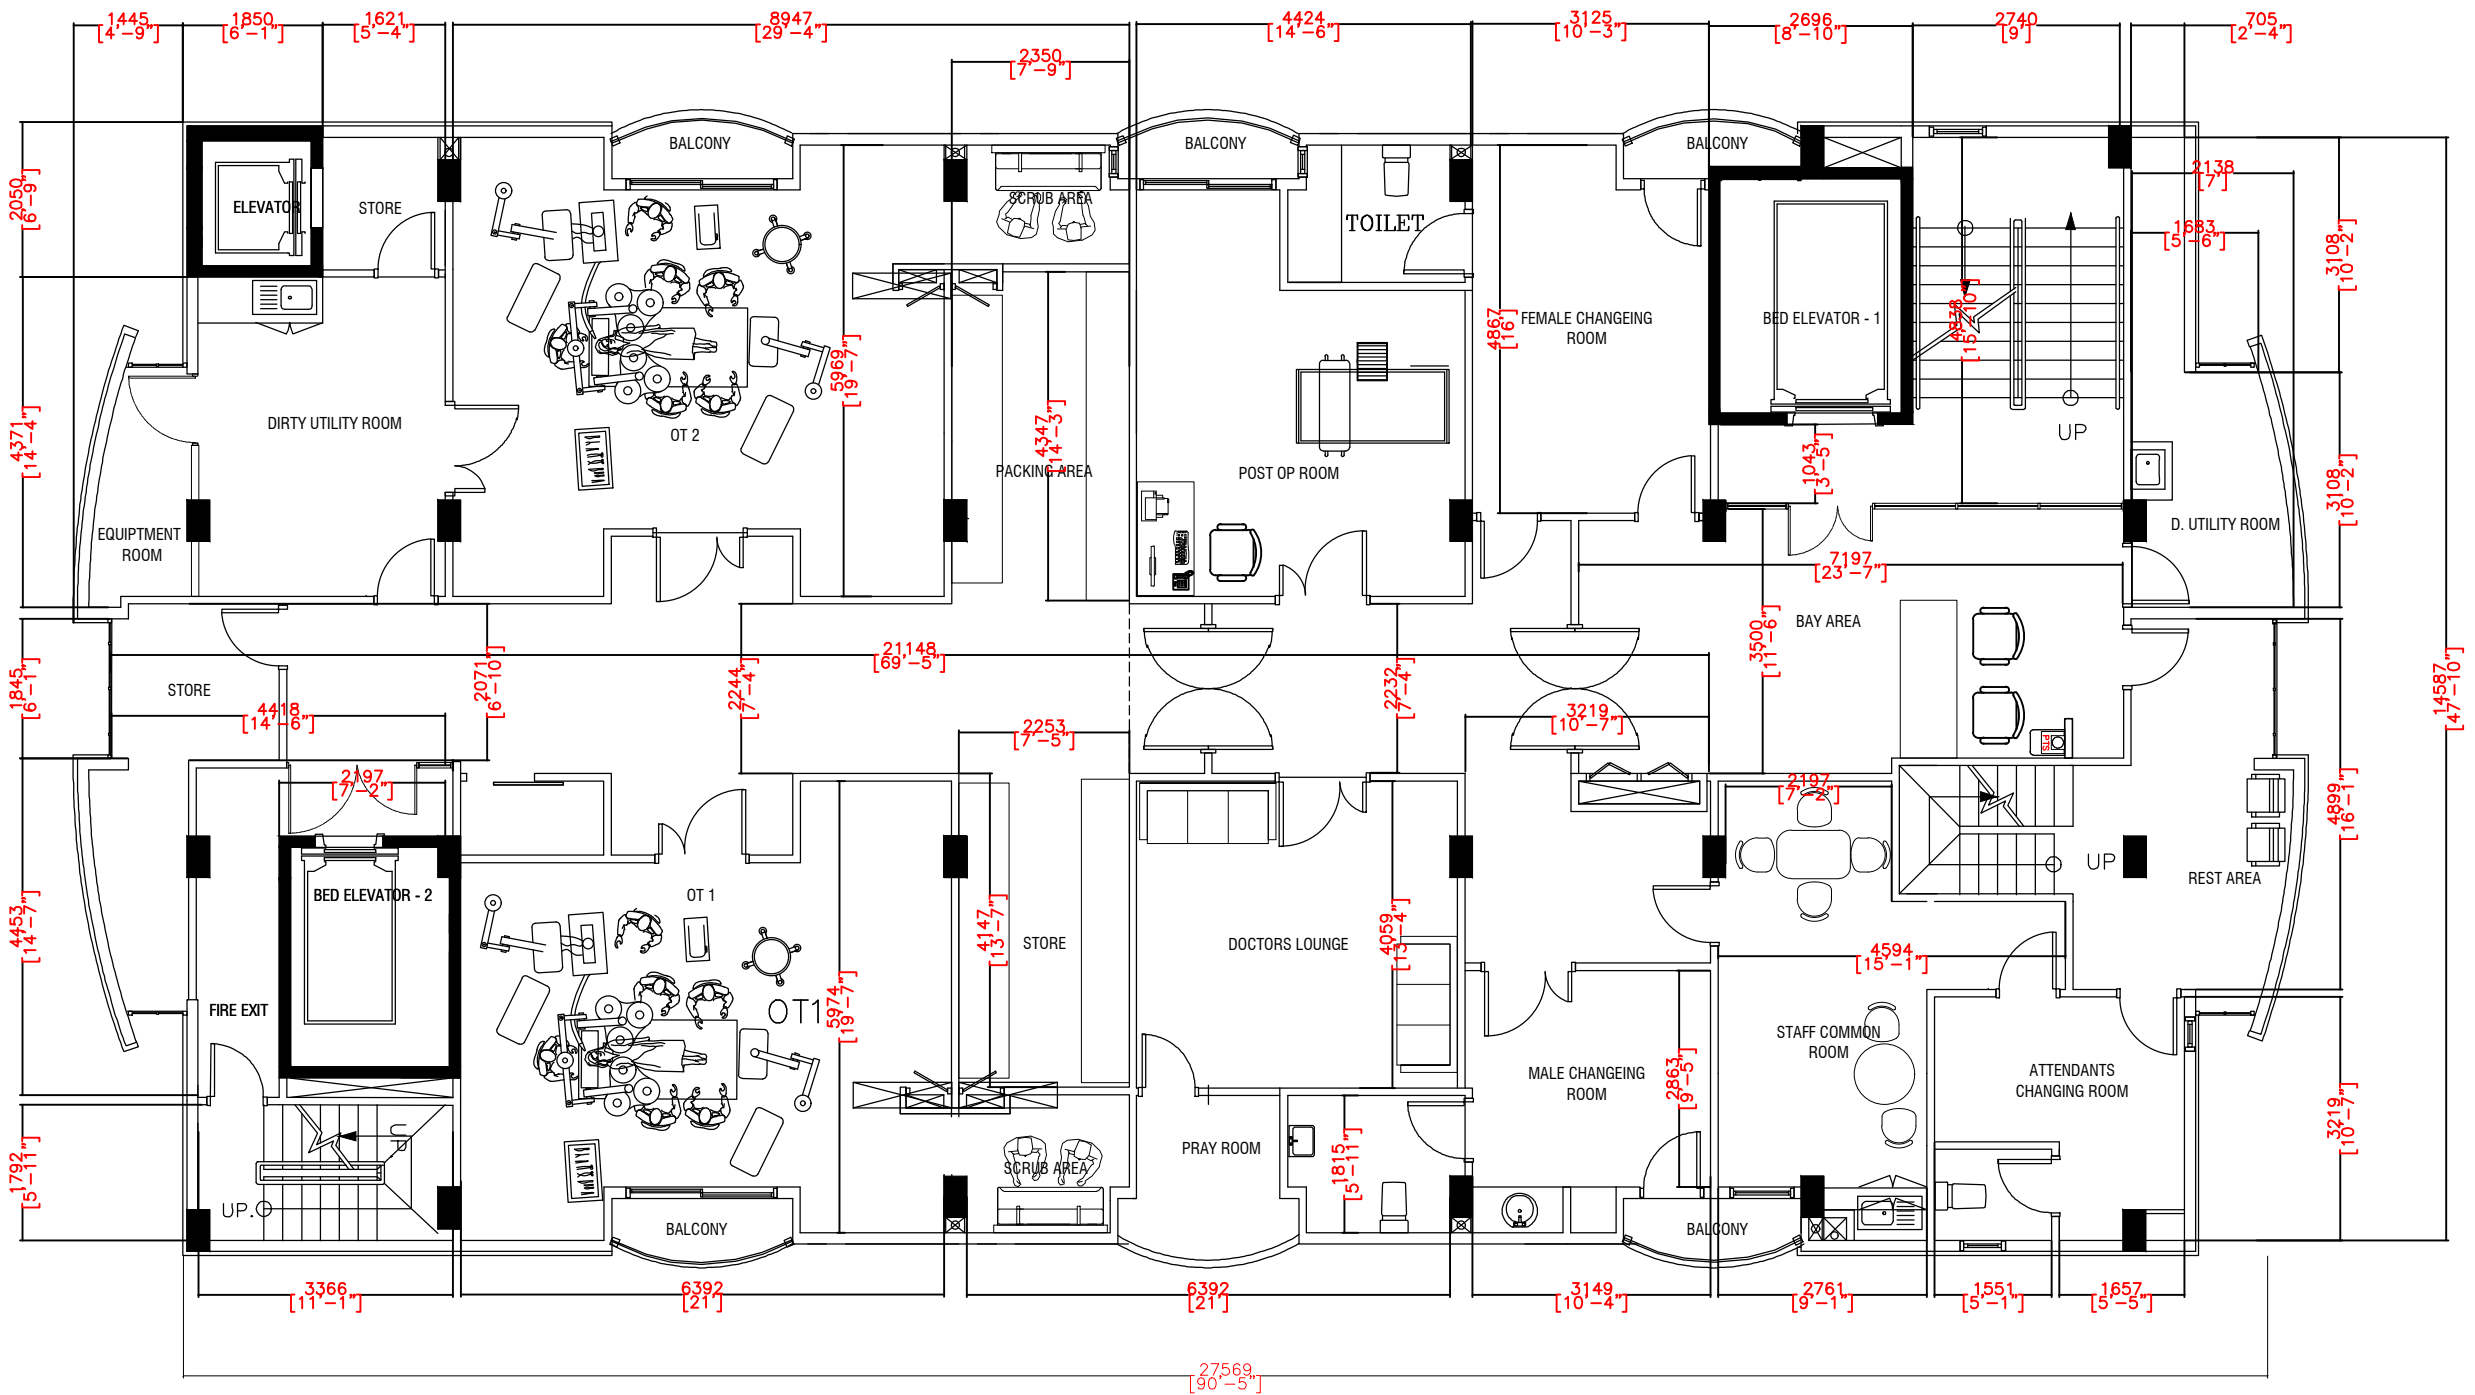

HIYALA WING
9th FLOOR (OPERATION THEATER)
SCALE 1:100

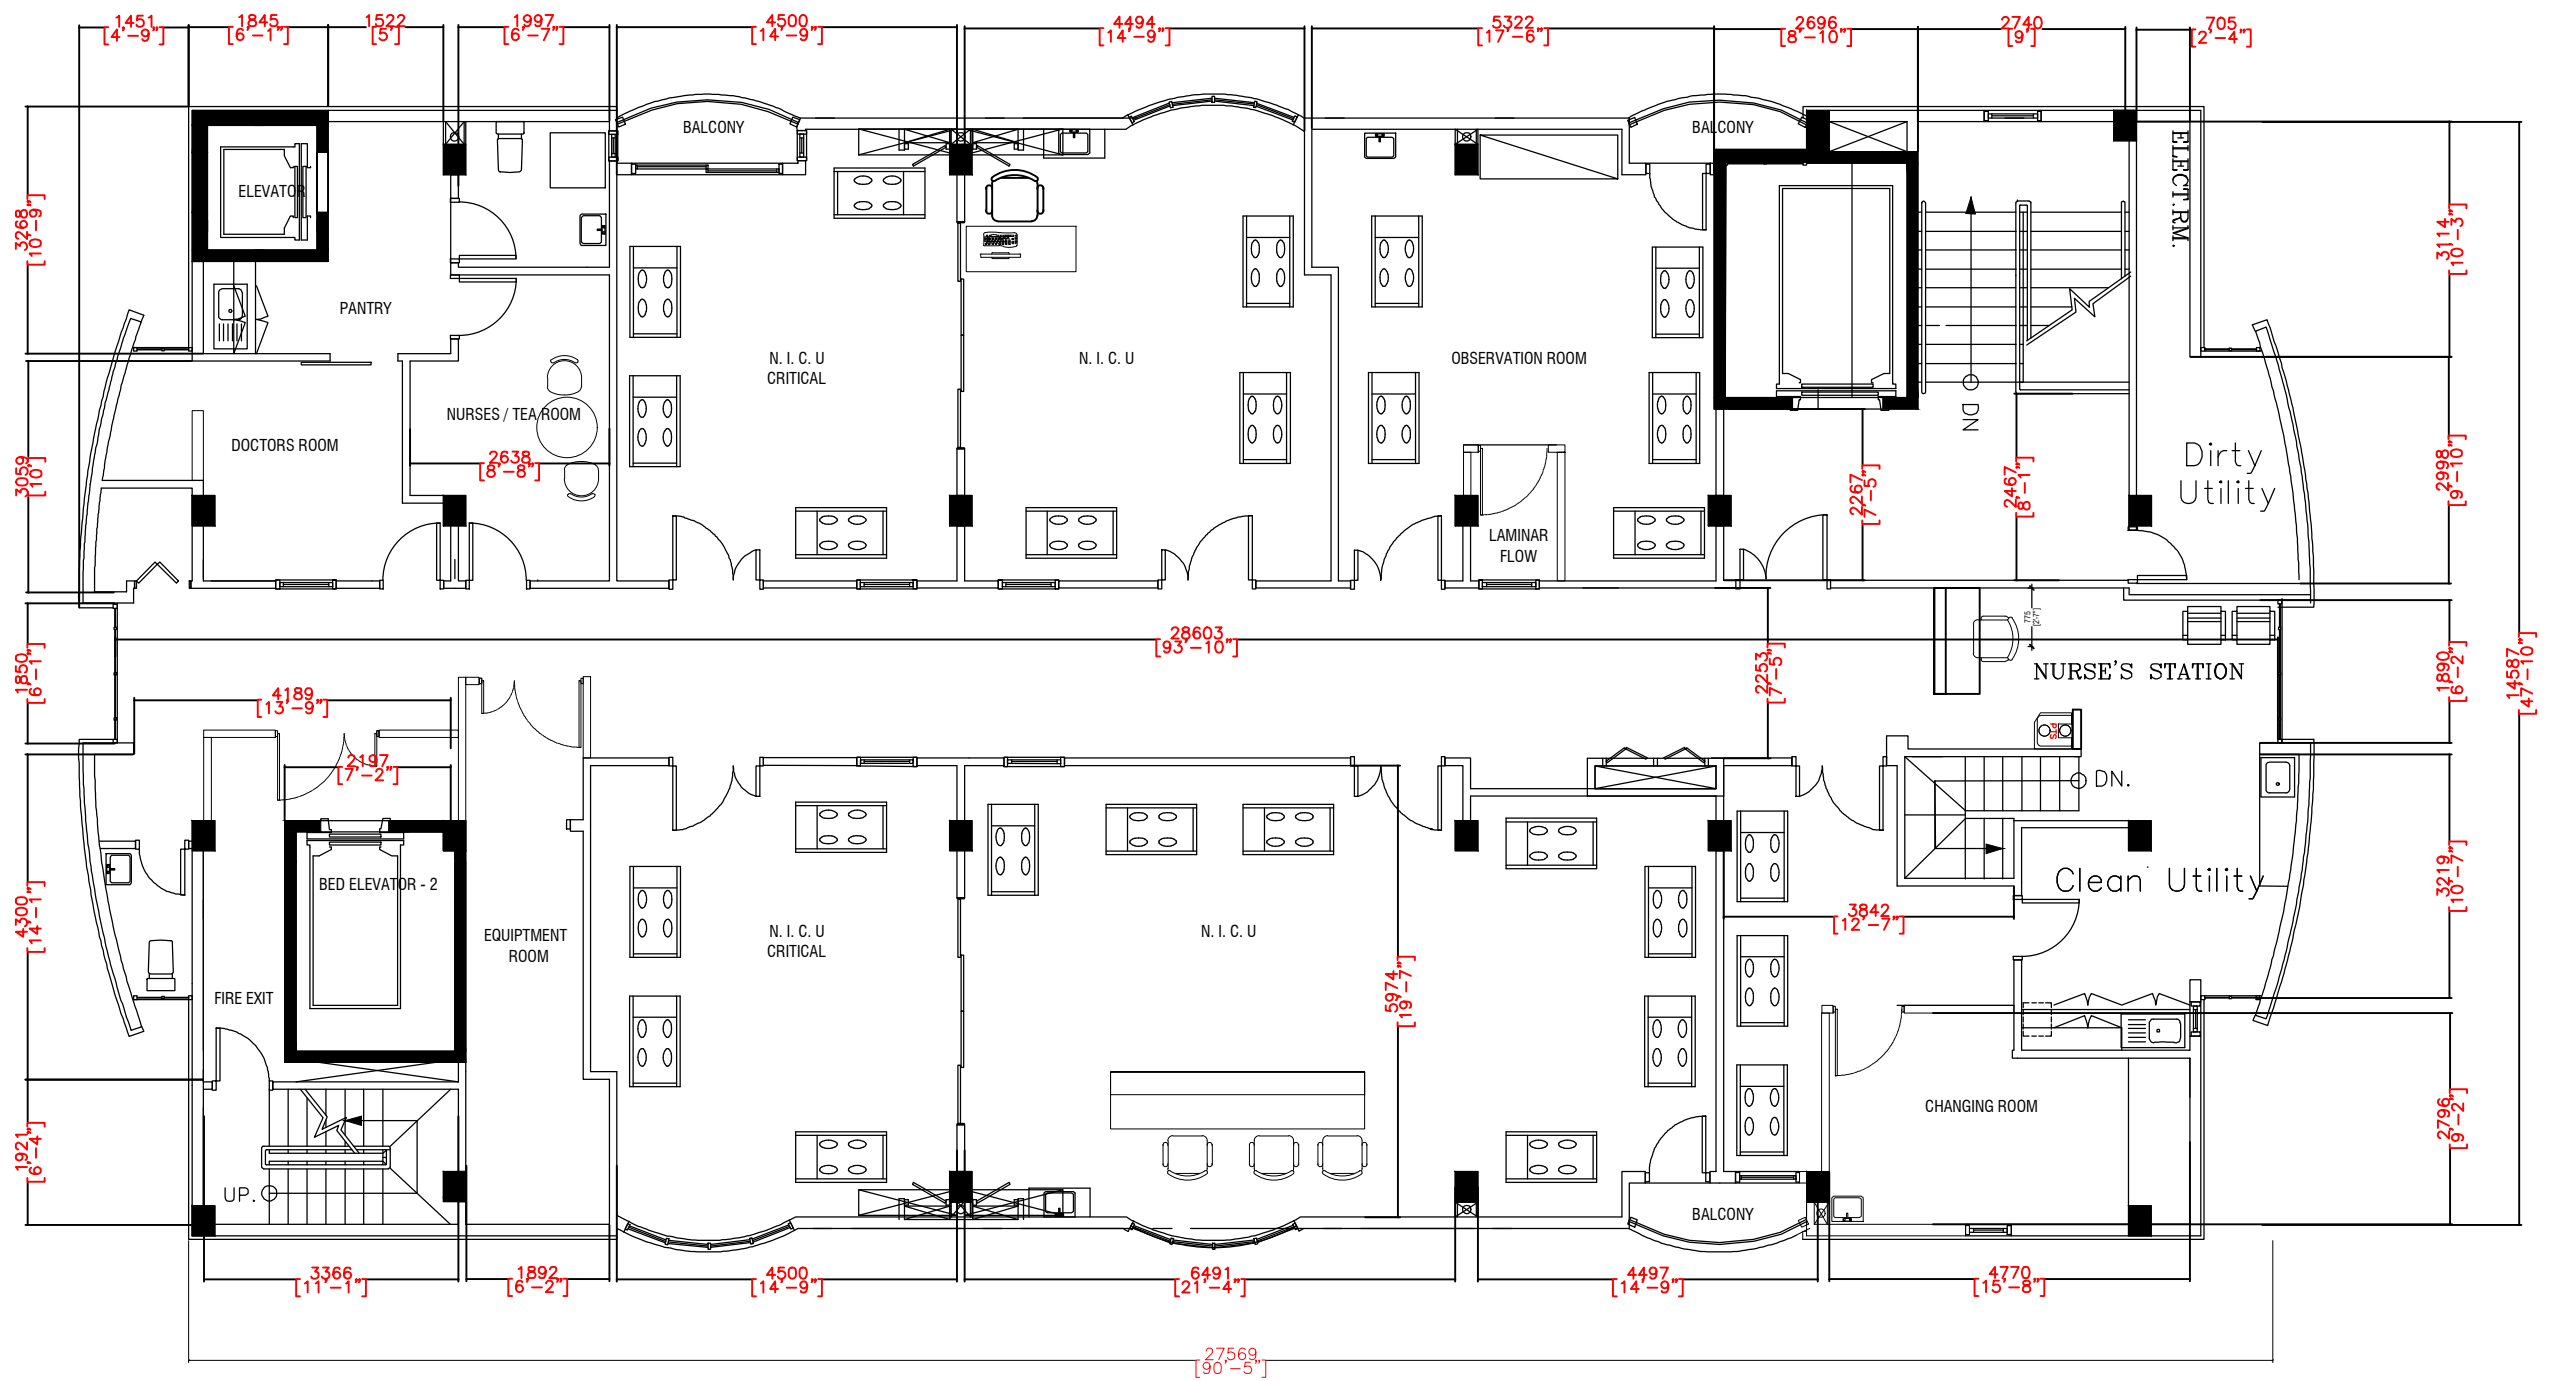

HIYALA WING
10th FLOOR (NICU)
 SCALE 1:100