


G. DHAQASTHAN, EMPURSA, MALDIWEE 20119
Republic of Maldives Tel: +960 7917859
Email: info@hazitdesign.com

PROPOSED PULLMO WARD ROOF RENOVATION

Construction Drawing Set

CLIENT
IGMH
18 MAY 2023

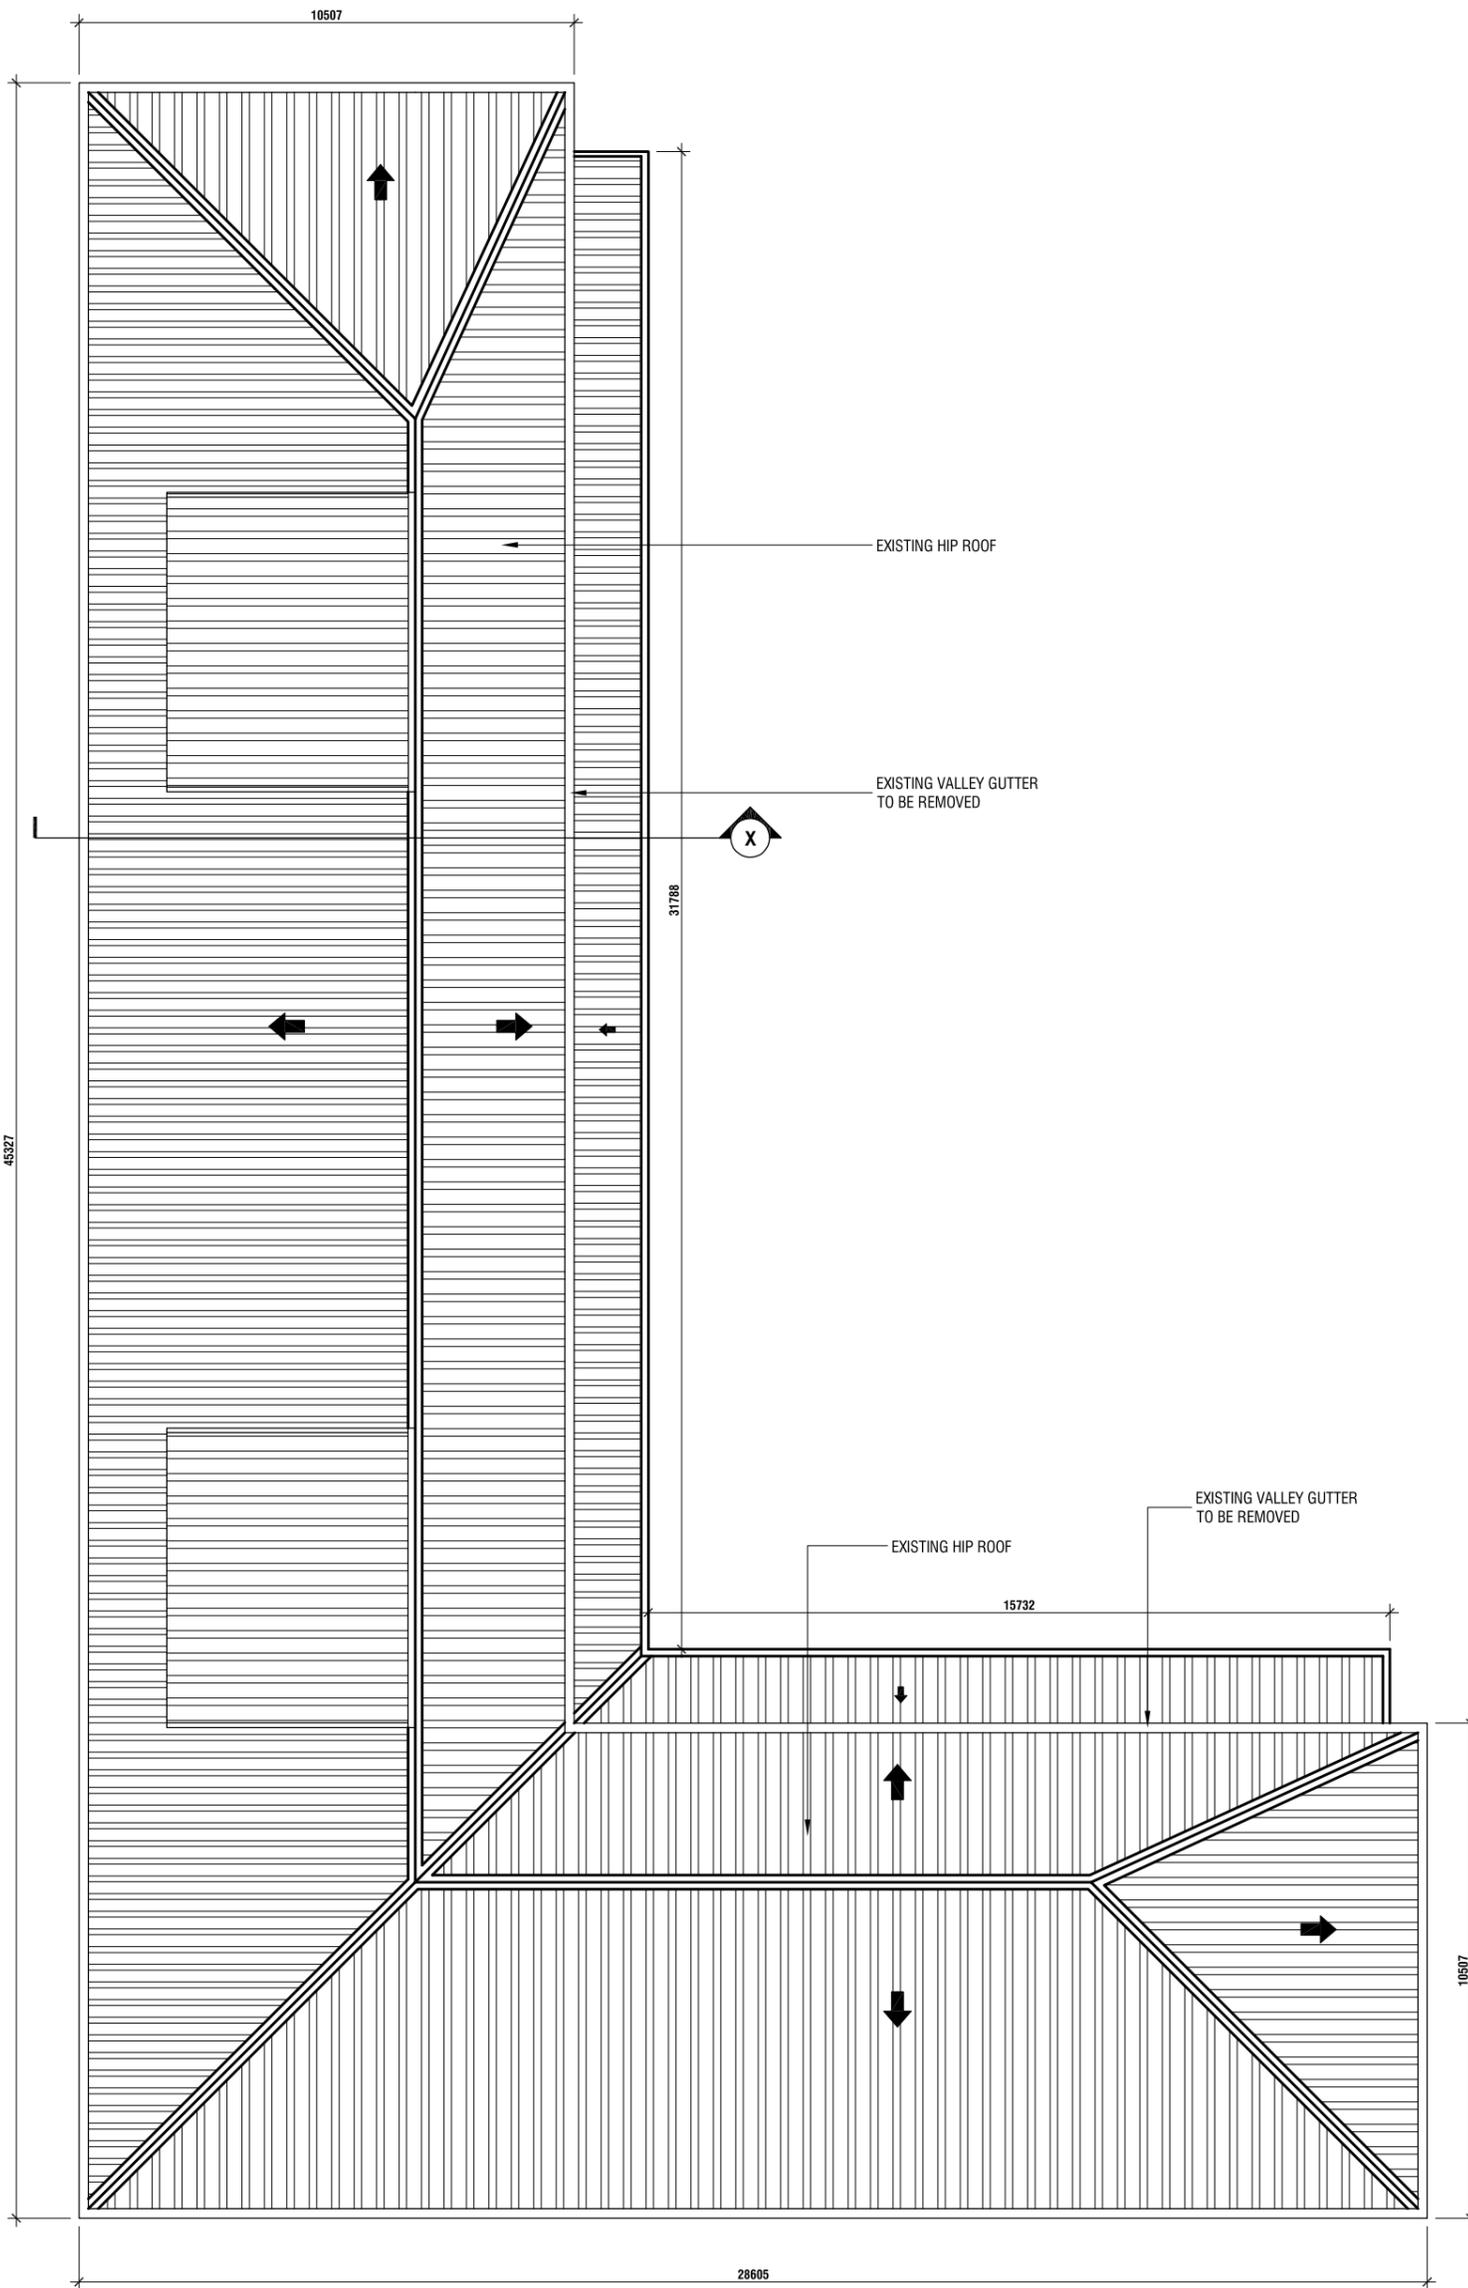

EXISTING ROOF PLAN OF PROPOSED PULMO WARD

SCALE 1:150
 0m 1m 3m 6m

NOTE:
 ALL MEASUREMENT TO BE VERIFIED IN SITE

HATCH
 D E S I G N

G. DHAASTHAAN, BANAFSA MAGU MALE 20119,
 Republic of Maldives Tel: +960 7917639
 E-Mail: moosaaleem@hotmail.com

GENERAL NOTES
 ALL DIMENSIONS ARE IN MM. UNLESS OTHERWISE SPECIFIED
 DO NOT SCALE DRAWINGS. USE WRITTEN DIMENSIONS ONLY. IN CASE DOUBT, PLEASE ASK CONTRACTOR TO VERIFY ALL DIMENSIONS OF EXISTING WORKS ON SITE BEFORE COMMENCING ANY WORK OR PREPARING SHOP DRAWINGS

REVISION: DATE:
 DESCRIPTION

CLIENT
IGMH
 PROJECT NAME
**PROPOSED PULMO WARD
 ROOF RENOVATION**

STAGE
FOR CONSTRUCTION


DRAWING TITLE SCALE
AS GIVEN AS GIVEN

DISCIPLINE DRAWN BY
ARCHITECTURAL MOOSA ALEEM
 ARCHITECT


-
 STR ENGINEER
KINANATH

SHEET SIZE DRAWING NUMBER
A3 A-01

SUBMITTED DATE REVISION
MAY 2023 00

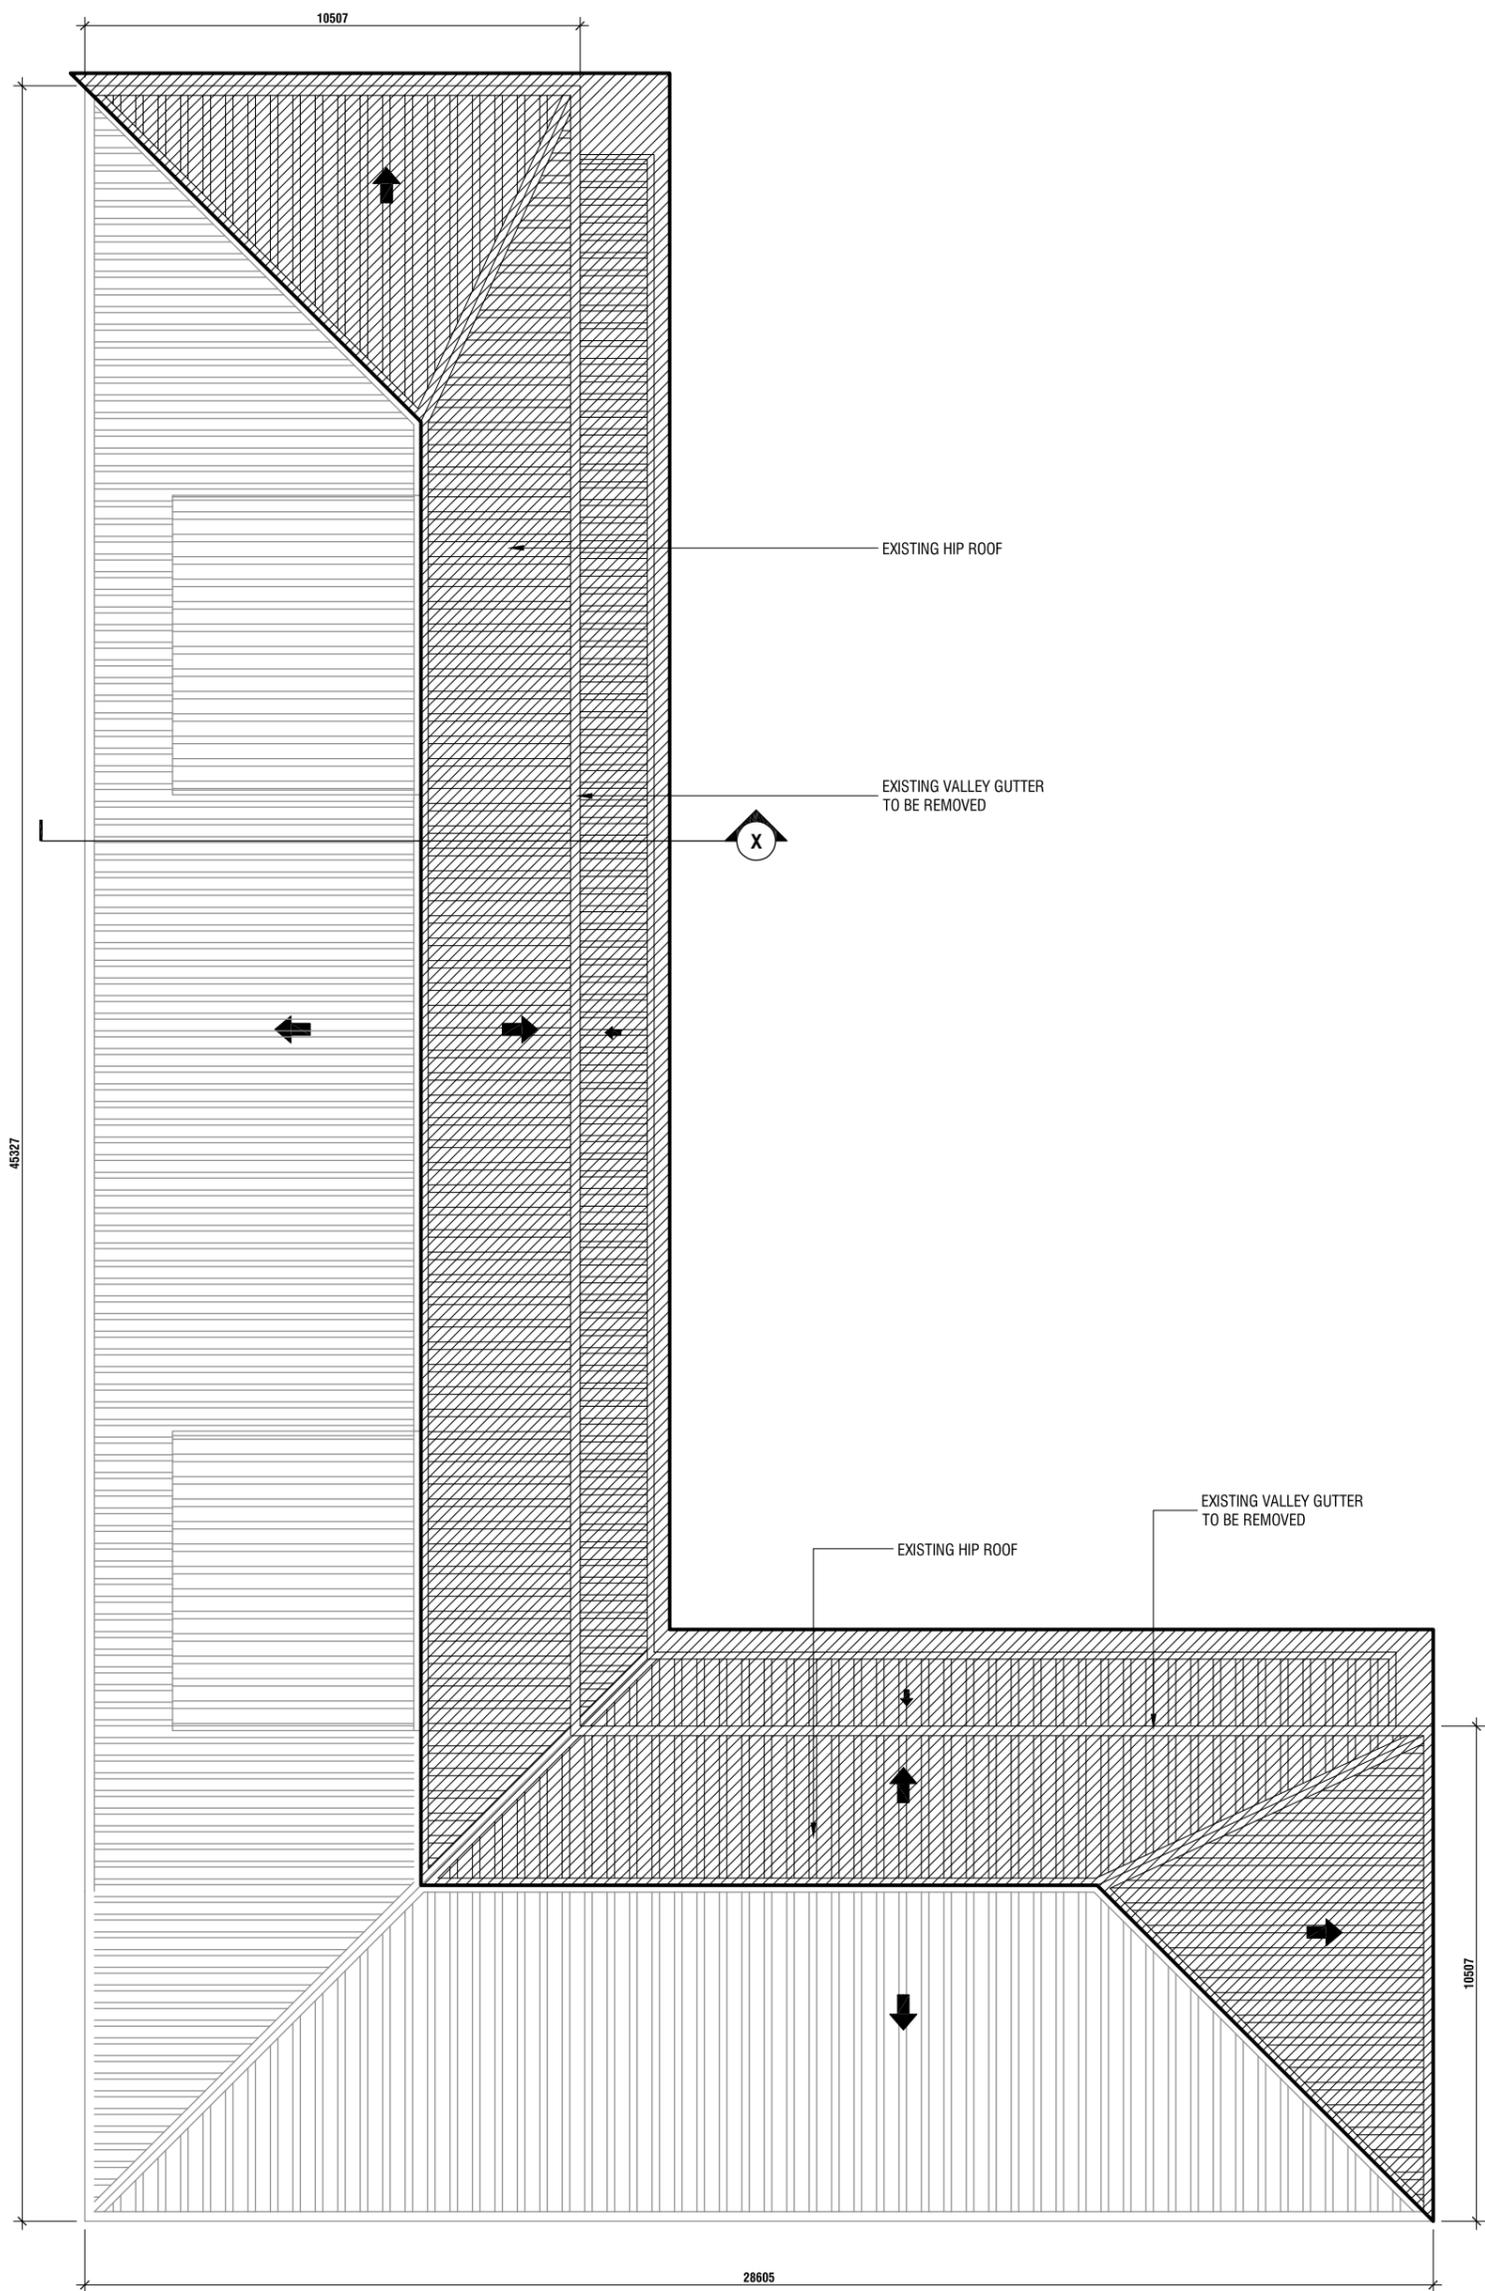

EXISTING ROOF DEMOLITION PLAN
SCALE 1:150

 


NOTE:
ALL MEASUREMENT TO BE VERIFIED IN SITE
 HATCHED AREA TO BE REMOVED OR MODIFIED

HATCH
DESIGN
 G. DHAASTHAAN, BANAFSA MAGU MALE 20119,
 Republic of Maldives Tel: +960 7917639
 E-Mail: moosaaleem@hotmail.com

GENERAL NOTES
 ALL DIMENSIONS ARE IN MM. UNLESS OTHERWISE SPECIFIED
 DO NOT SCALE DRAWINGS. USE WRITTEN DIMENSIONS ONLY. IN CASE OF DOUBT, PLEASE ASK CONTRACTOR TO VERIFY ALL DIMENSIONS OF EXISTING WORKS ON SITE BEFORE COMMENCING ANY WORK OR PREPARING SHOP DRAWINGS

REVISION:	DATE:
DESCRIPTION	

CLIENT	IGMH
PROJECT NAME	PROPOSED PULMO WARD ROOF RENOVATION
STAGE	FOR CONSTRUCTION
DRAWING TITLE	SCALE
AS GIVEN	AS GIVEN
DISCIPLINE	DRAWN BY
ARCHITECTURAL	MOOSA ALEEM
	ARCHITECT
	-
	STR ENGINEER
SHEET SIZE	DRAWING NUMBER
A3	A-02
SUBMITTED DATE	REVISION
MAY 2023	00

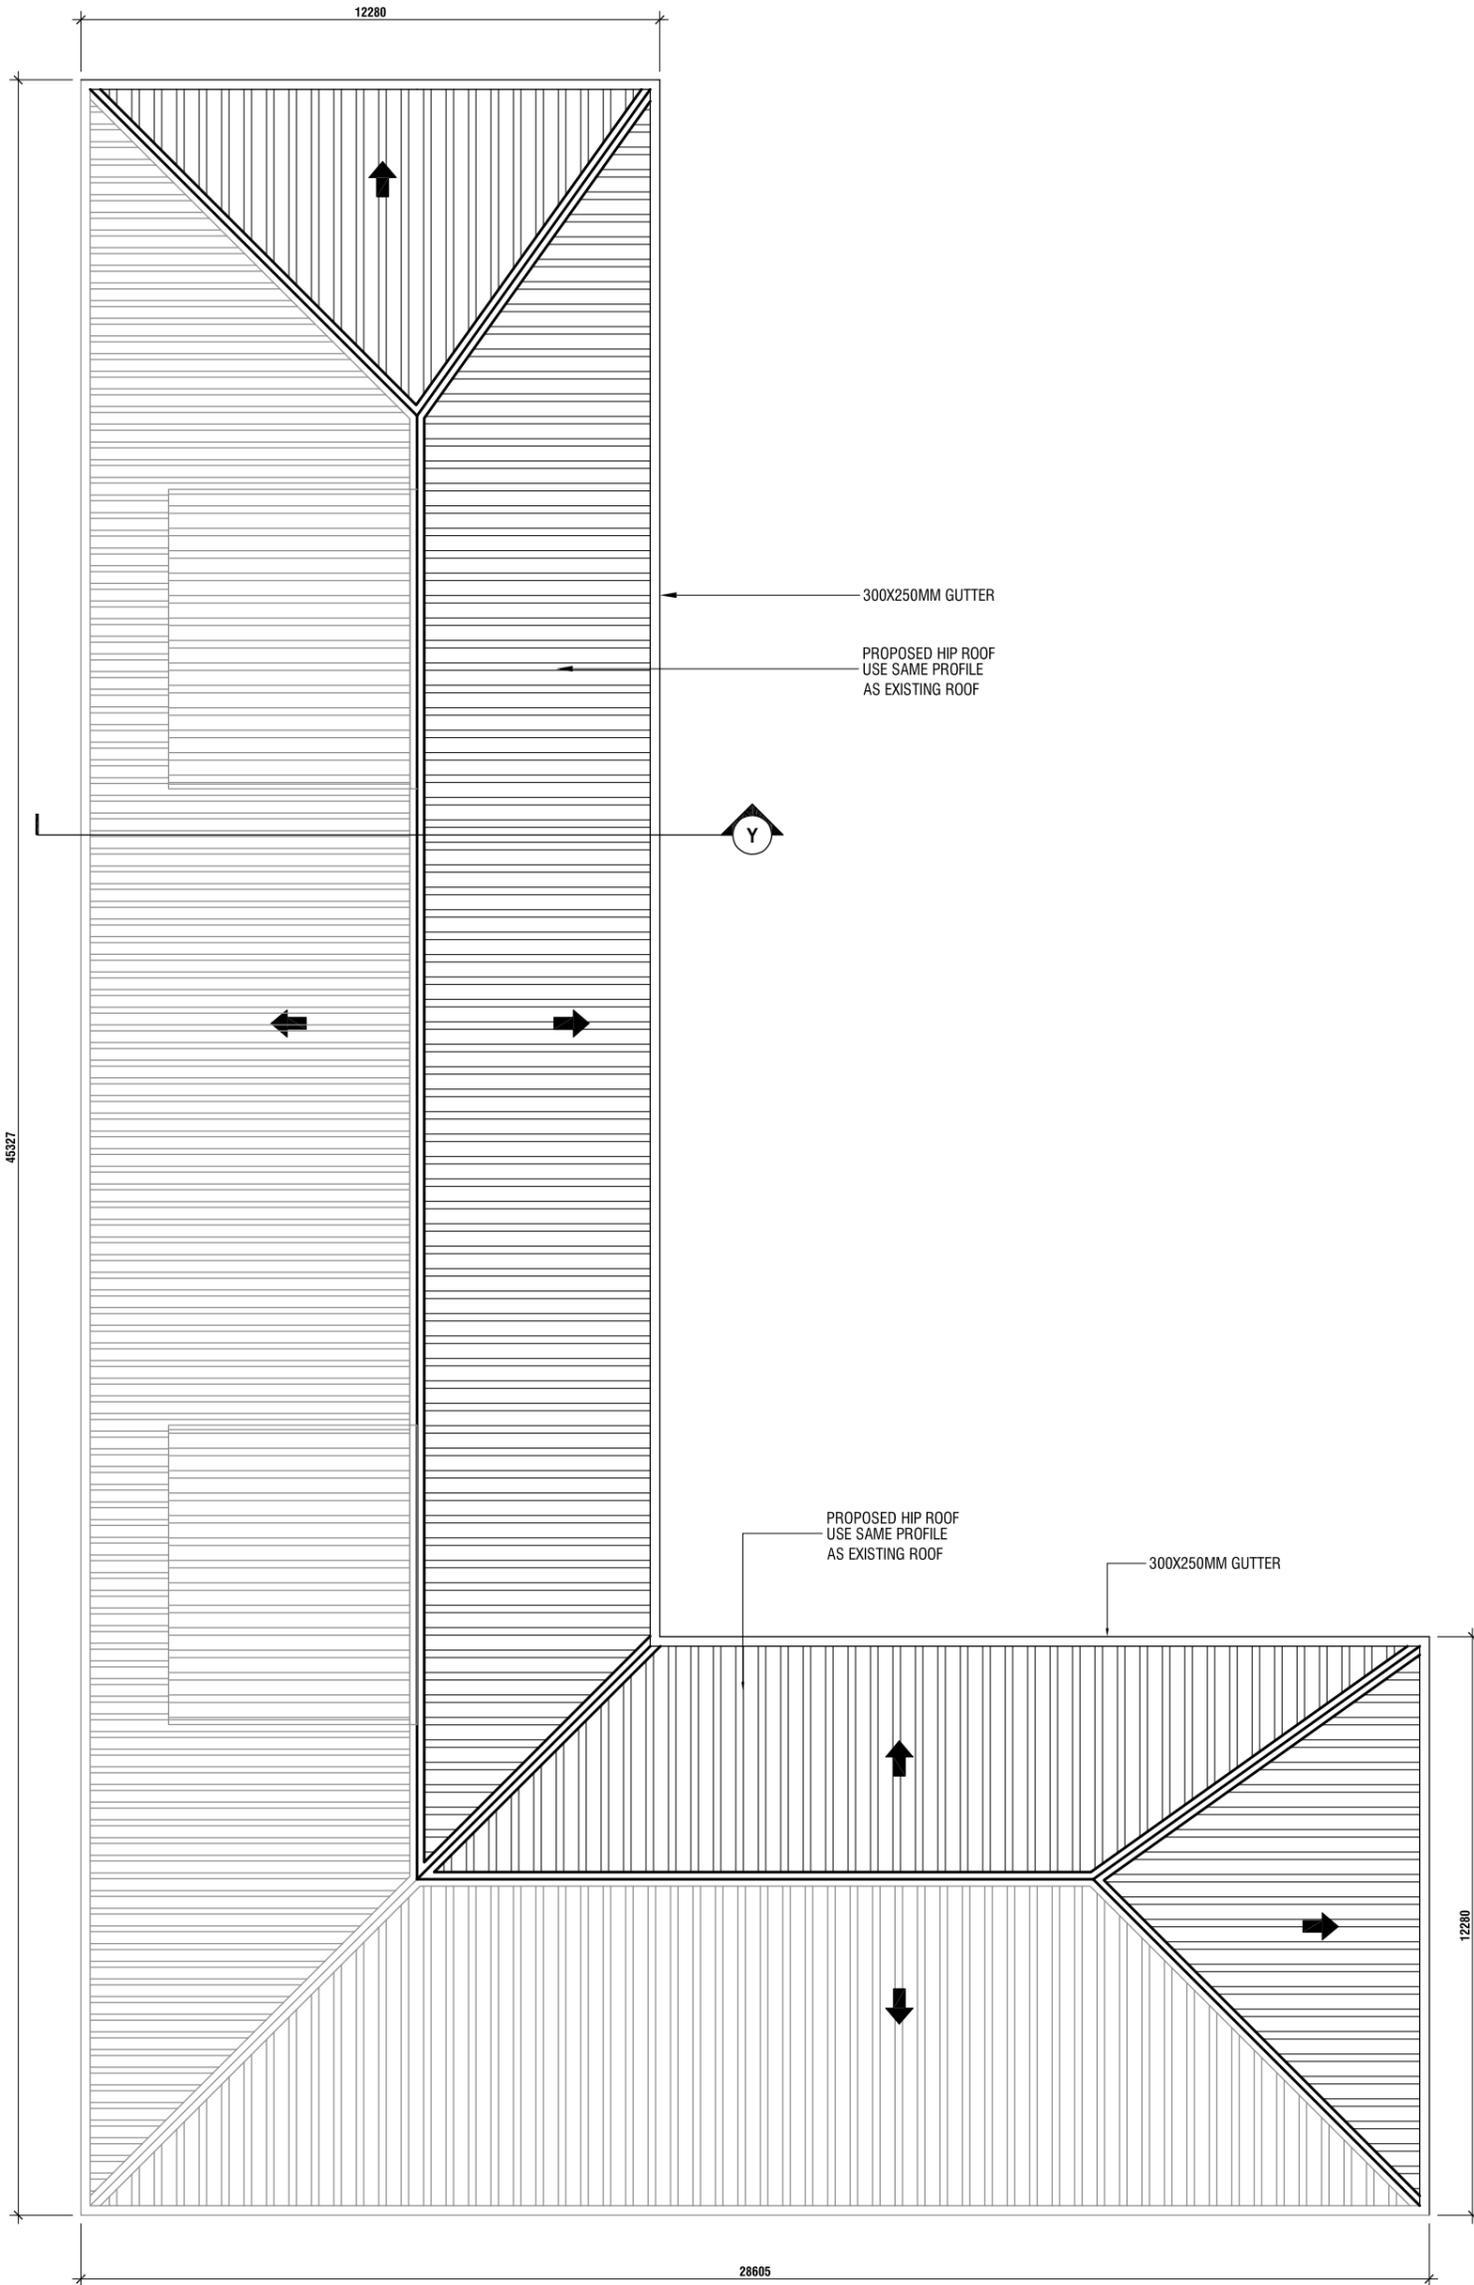

PROPOSED ROOF PLAN

SCALE 1:150
 0m 1m 3m 6m

NOTE:
 ALL MEASUREMENT TO BE VERIFIED IN SITE


HATCH

DESIGN
 G. DHAASTHAAN, BANAFSA MAGU MALE 20119,
 Republic of Maldives Tel: +960 7917639
 E-Mail: moosaaleem@hotmail.com

GENERAL NOTES
 ALL DIMENSIONS ARE IN MM. UNLESS OTHERWISE SPECIFIED
 DO NOT SCALE DRAWINGS. USE WRITTEN DIMENSIONS ONLY. IN CASE OF DOUBT, PLEASE ASK CONTRACTOR TO VERIFY ALL DIMENSIONS OF EXISTING WORKS ON SITE BEFORE COMMENCING ANY WORK OR PREPARING SHOP DRAWINGS


REVISION:	DATE:
DESCRIPTION	

CLIENT	IGMH
PROJECT NAME	PROPOSED PULMO WARD ROOF RENOVATION
STAGE	FOR CONSTRUCTION
DRAWING TITLE	SCALE AS GIVEN
DISCIPLINE	DRAWN BY MOOSA ALEEM ARCHITECT
	STR ENGINEER KINANATH
SHEET SIZE	DRAWING NUMBER A-03
SUBMITTED DATE	REVISION MAY 2023 00

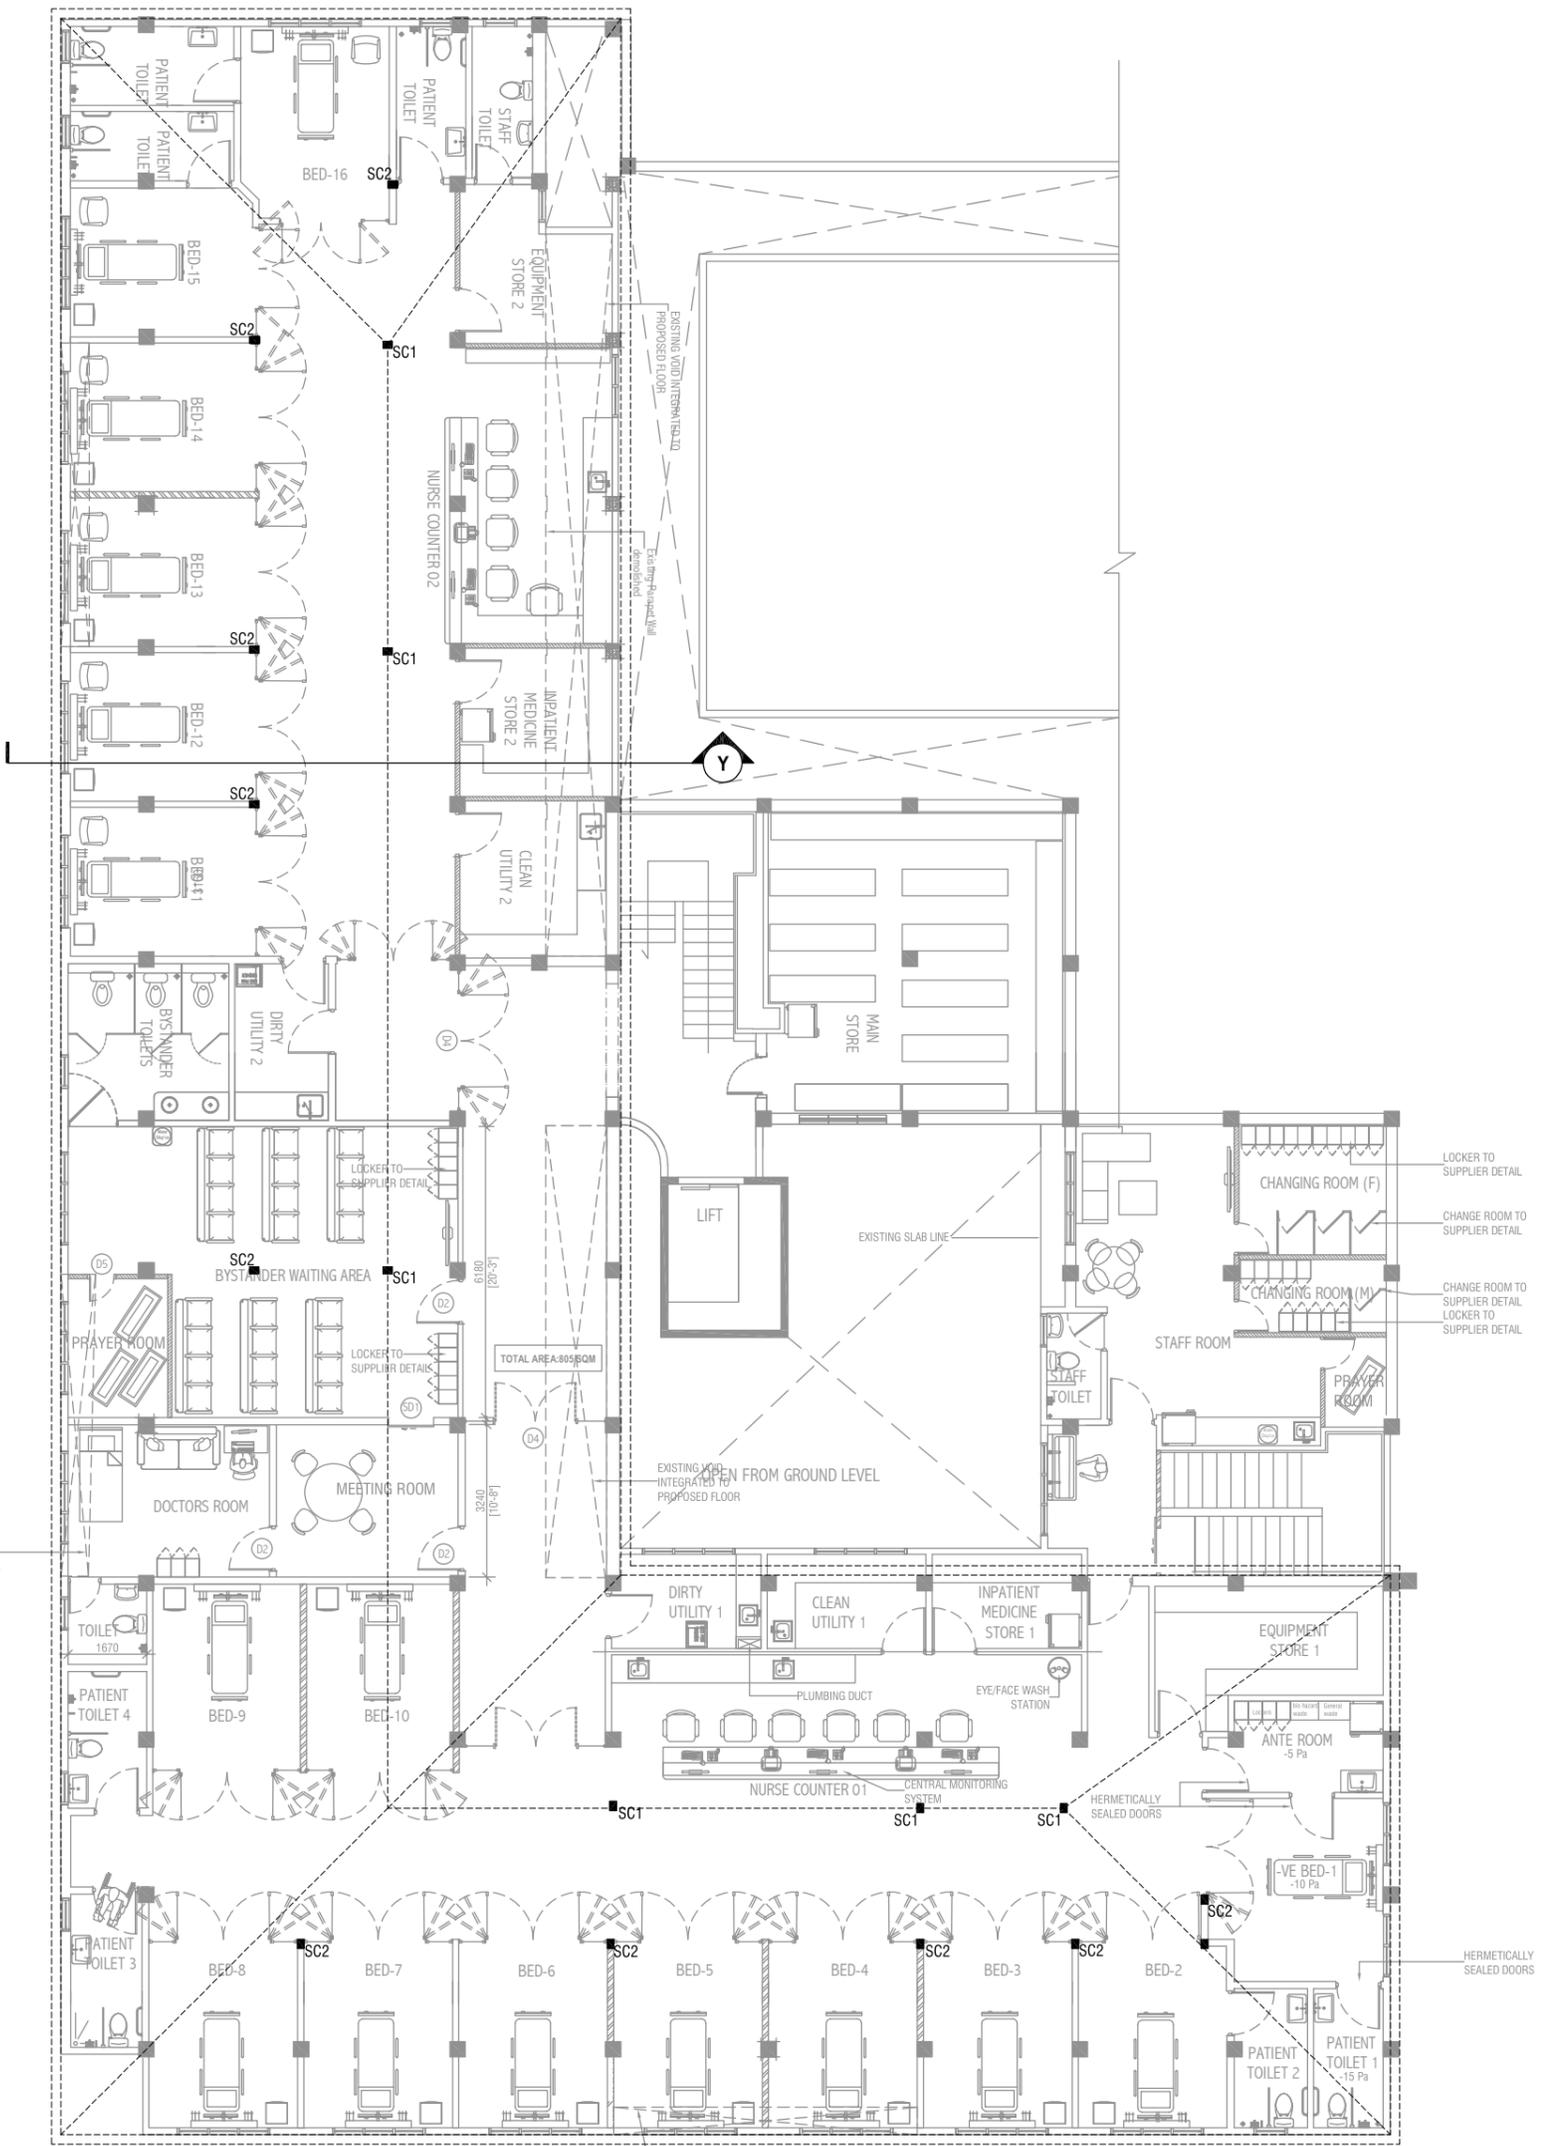

PROPOSED PULMO WARD FLOOR PLAN WITH ADDITIONAL STUMP COLUMNS ADDED

SCALE 1:150

 

NOTE:
 [Symbol] STUD WALL/PARTITION WALL
 - FOR ALL ADDITIONAL MASONRY WALLS,
 PLEASE USE LIGHT WEIGHT SILICON BLOCKS

NOTE:
 ALL MEASUREMENT TO BE VERIFIED IN SITE
 PURPOSED COLUMN LOCATION TO BE VERIFIED IN SITE

HATCH
 D E S I G N

G. DHAASTHAAN, BANAFSA MAGU MALE 20119,
 Republic of Maldives Tel: +960 7917639
 E-Mail: moosaaleem@hotmail.com

GENERAL NOTES
 ALL DIMENSIONS ARE IN MM. UNLESS
 OTHERWISE SPECIFIED
 DO NOT SCALE DRAWINGS. USE WRITTEN
 DIMENSIONS ONLY. IN CASE DOUBT, PLEASE ASK
 CONTRACTOR TO VERIFY ALL DIMENSIONS OF
 EXISTING WORKS ON SITE BEFORE COMMENCING
 ANY WORK OR PREPARING SHOP DRAWINGS

REVISION: DATE:
 DESCRIPTION

CLIENT
IGMH
 PROJECT NAME
**PROPOSED PULMO WARD
 ROOF RENOVATION**

STAGE
FOR CONSTRUCTION


DRAWING TITLE
AS GIVEN SCALE
AS GIVEN

DISCIPLINE
STRUCTURAL DRAWN BY
MOOSA ALEEM
 ARCHITECT
 -
 STR ENGINEER

KINAAATH
 DRAWING NUMBER


SHEET SIZE
A3 DRAWING NUMBER
A-04

SUBMITTED DATE
MAY 2023 REVISION
00

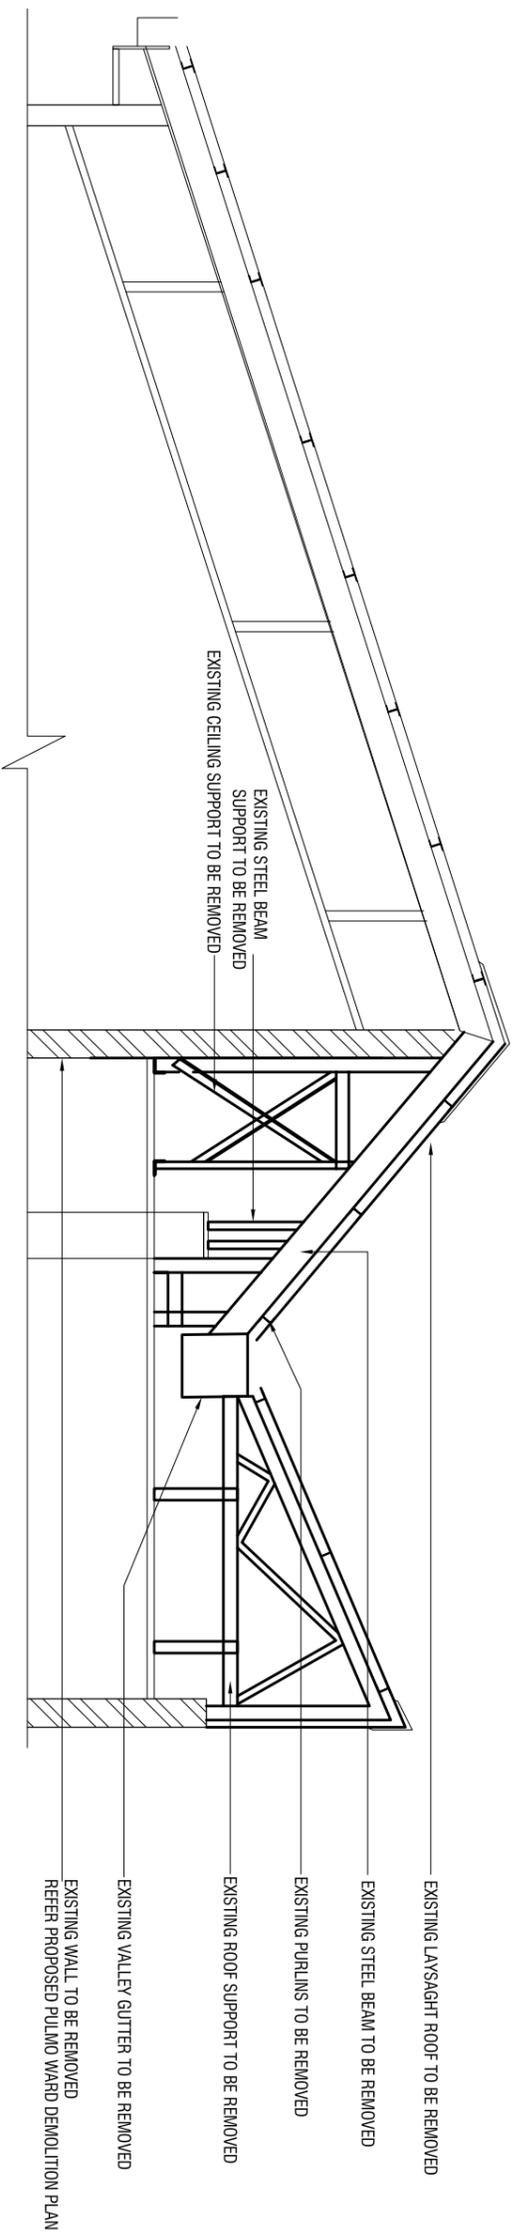

SECTION X (EXISTING ROOF)

SCALE 1:50

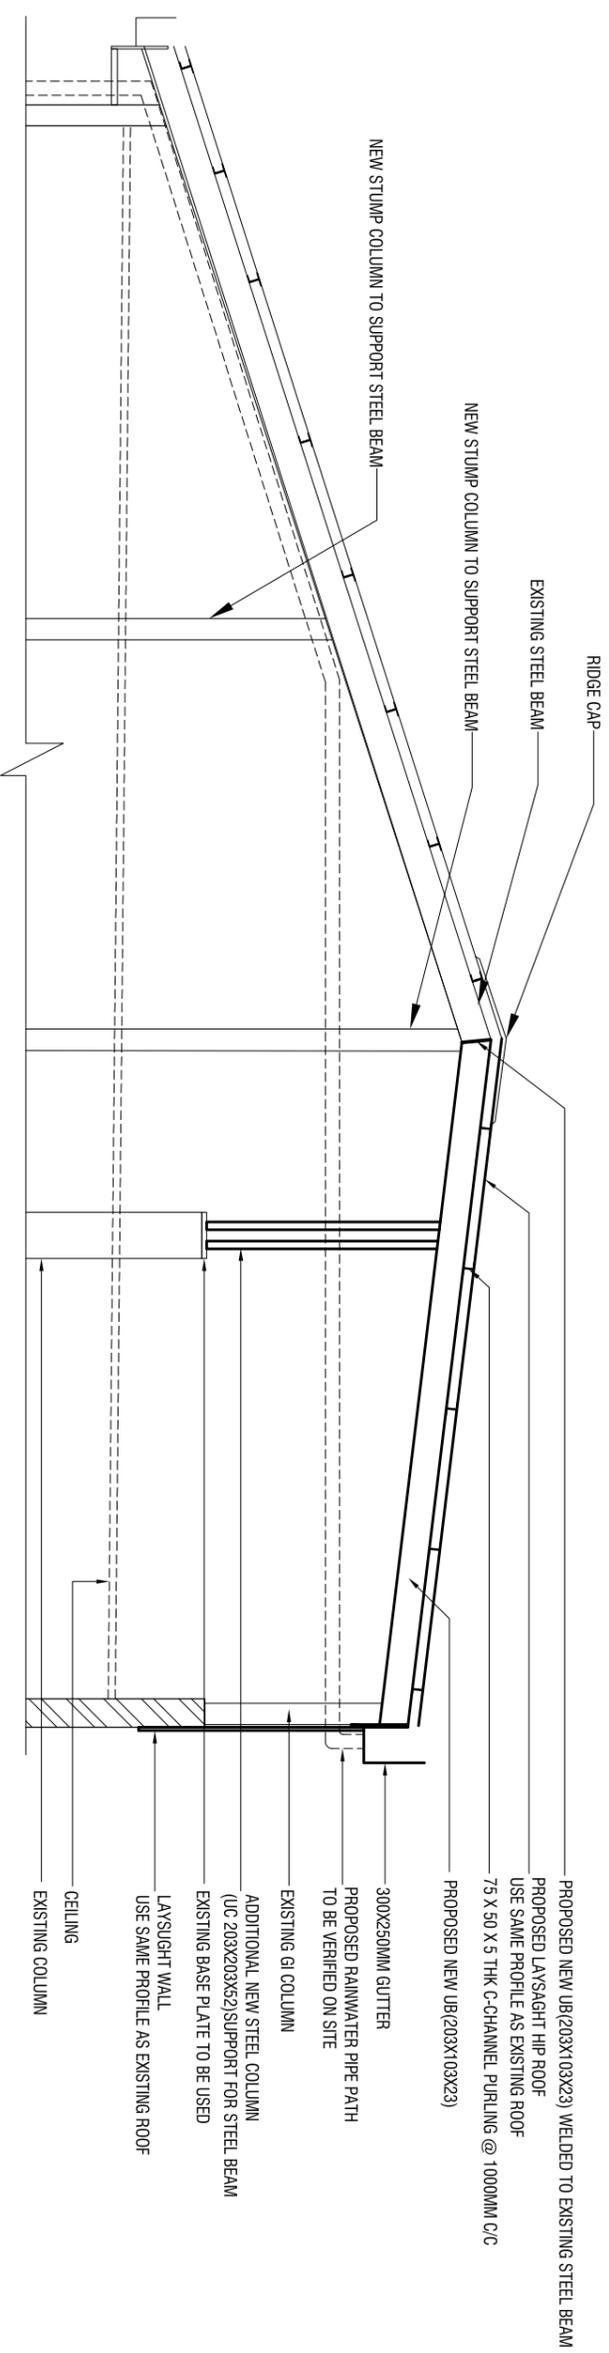

SECTION Y (PROPOSED ROOF)

SCALE 1:50

NOTE:
ALL MEASUREMENT TO BE VERIFIED IN SITE

HATCH
D E S I G N
G. DHAKSHINAM, BANARSA MAJUMDAR 2019,
Republic of Maldives. Tel: +960 917039
E: info@hatchgroup.com
www.hatchgroup.com


GENERAL NOTES
ALL DIMENSIONS ARE IN MM, UNLESS OTHERWISE SPECIFIED
DO NOT SCALE DRAWINGS, USE WRITTEN DIMENSIONS ONLY. IN CASE OF ANY PLEASE ASK CONTRACTOR TO VERIFY ALL DIMENSIONS OF EXISTING WORKS ON SITE BEFORE COMMENCING ANY WORK OR PREPARING SHOP DRAWINGS

REVISION:	DATE:
DESCRIPTION:	

CLIENT: IGMH
PROJECT NAME: PROPOSED PULMO WARD ROOF RENOVATION


STAGE: FOR CONSTRUCTION
DRAWING TITLE: AS GIVEN
SCALE: AS GIVEN
DISCIPLINE: ARCHITECTURAL
DRAWN BY: MOOSA ALEEM
ARCHITECT

SHEET SIZE: A3
DRAWING NUMBER: A-05
SUBMITTED DATE: MAY 2023
REVISION: 00

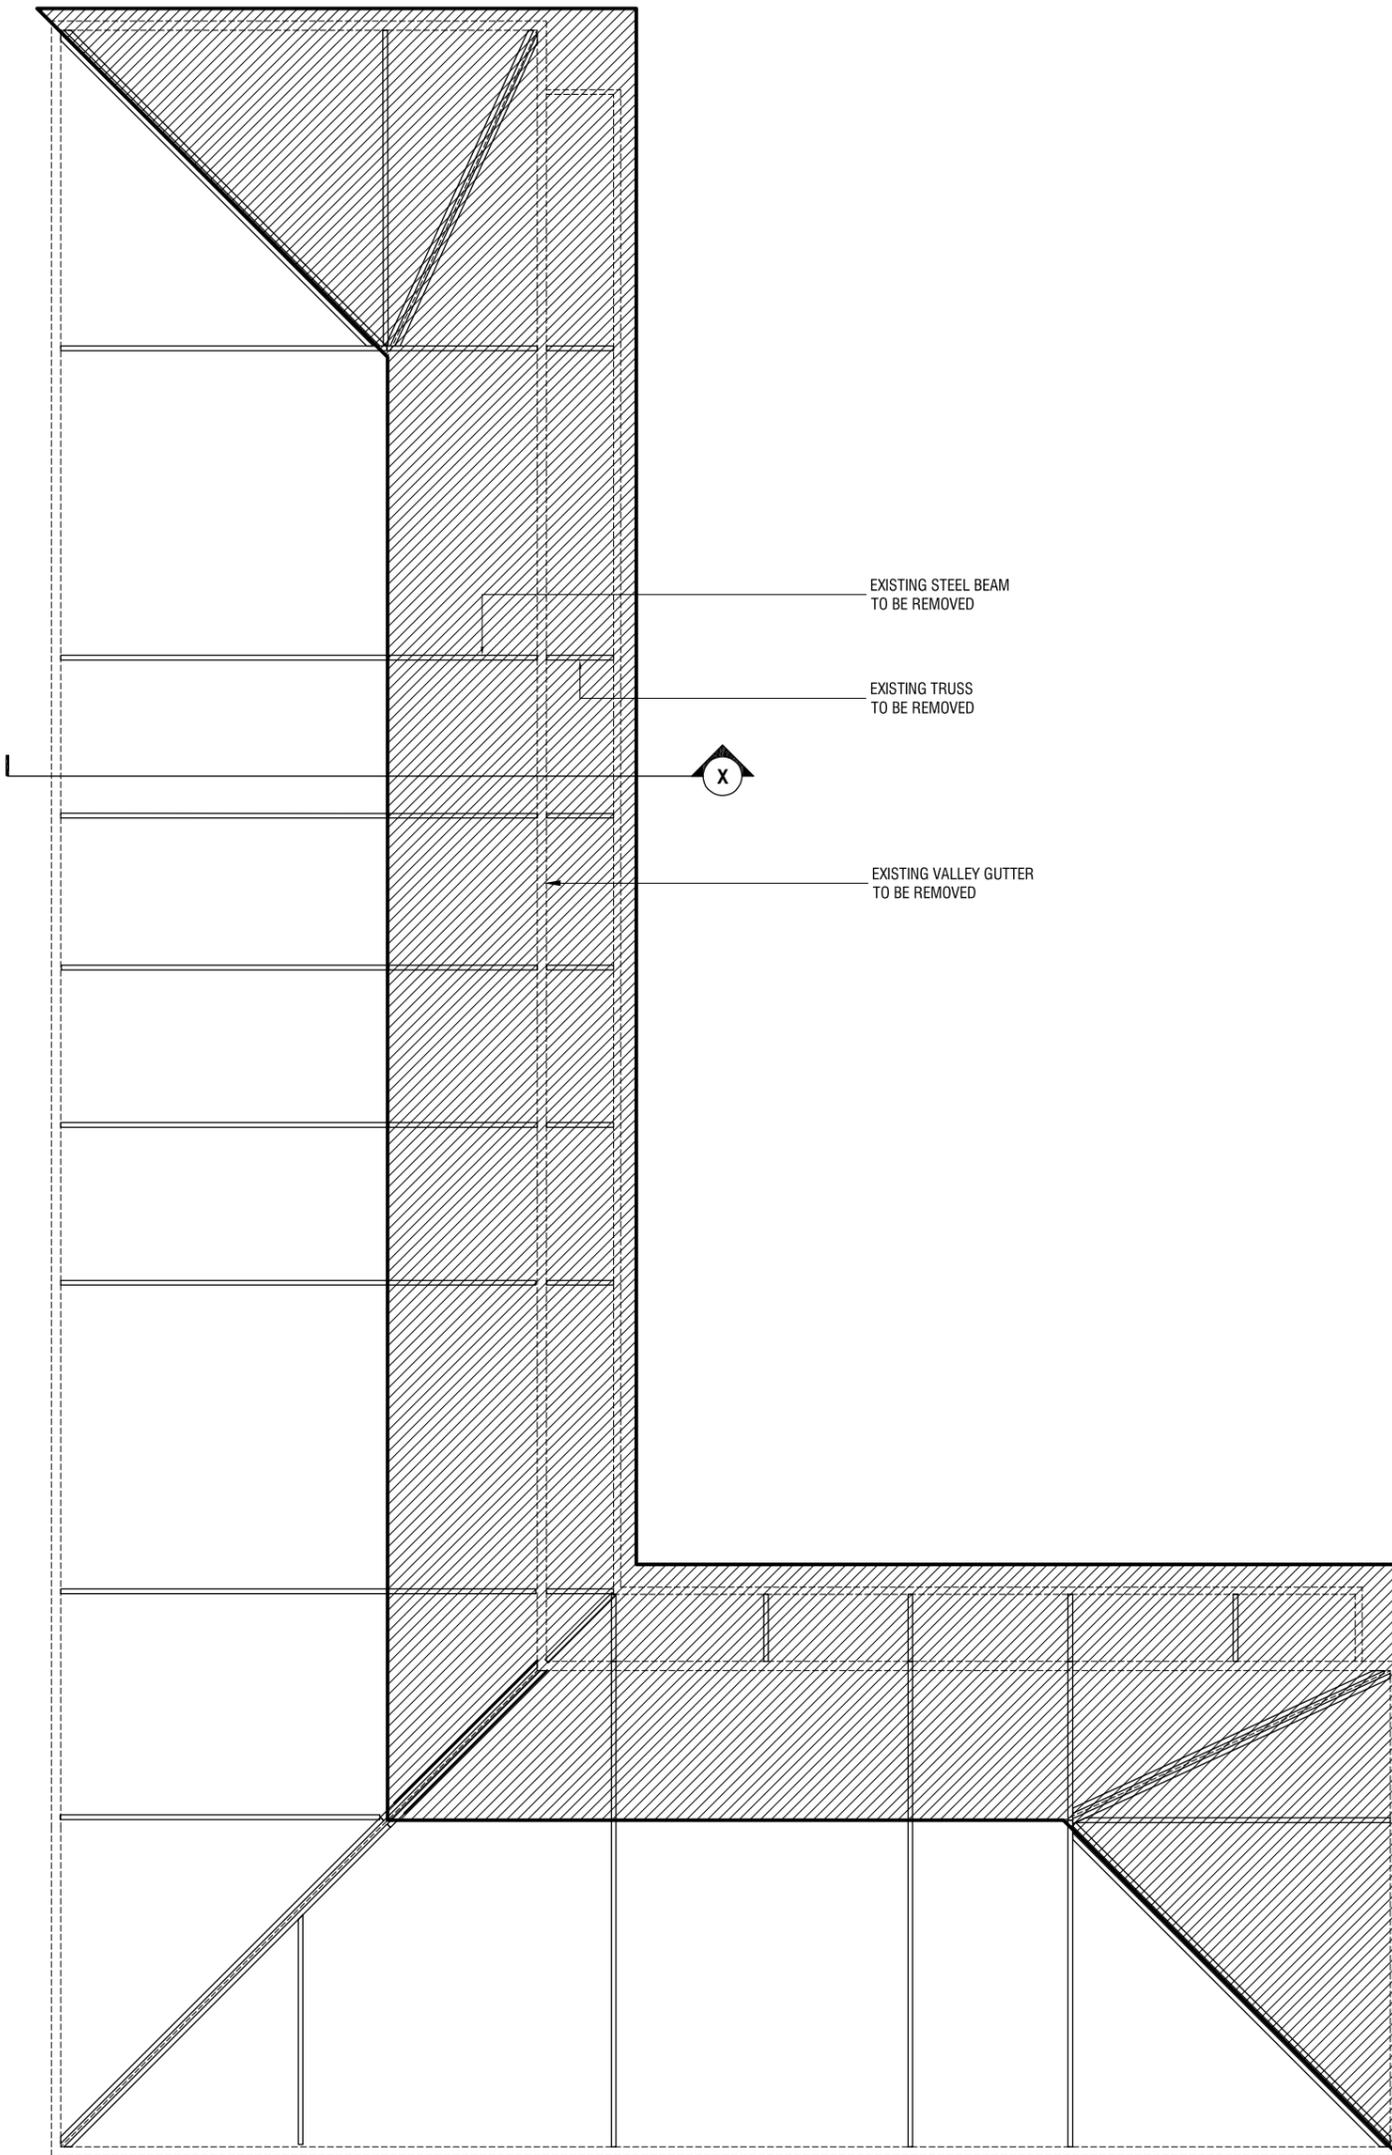

EXISTING ROOF STRUCTURE DEMOLITION PLAN

SCALE 1:150

 

NOTE:
ALL MEASUREMENT TO BE VERIFIED IN SITE
 HATCHED AREA TO BE REMOVED OR MODIFIED

HATCH

D E S I G N

G. DHAASTHAAN, BANAFSA MAGU MALE' 20119,
 Republic of Maldives Tel: +960 7917639
 E-Mail: moosaleem@hotmail.com

GENERAL NOTES
 ALL DIMENSIONS ARE IN MM. UNLESS OTHERWISE SPECIFIED
 DO NOT SCALE DRAWINGS. USE WRITTEN DIMENSIONS ONLY. IN CASE DOUBT, PLEASE ASK CONTRACTOR TO VERIFY ALL DIMENSIONS OF EXISTING WORKS ON SITE BEFORE COMMENCING ANY WORK OR PREPARING SHOP DRAWINGS

REVISION: DATE:
 DESCRIPTION

CLIENT
IGMH

PROJECT NAME
**PROPOSED PULMO WARD
 ROOF RENOVATION**

STAGE
FOR CONSTRUCTION


DRAWING TITLE SCALE
AS GIVEN AS GIVEN

DISCIPLINE DRAWN BY
ARCHITECTURAL MOOSA ALEEM


ARCHITECT
 -
 STR ENGINEER

SHEET SIZE DRAWING NUMBER
A3 S-01


SUBMITTED DATE REVISION
MAY 2023 00

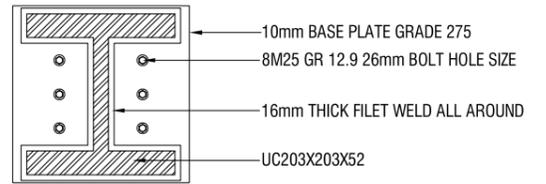


UC203X203X52 TO STUMP COLUMN PLAN
SCALE 1:20

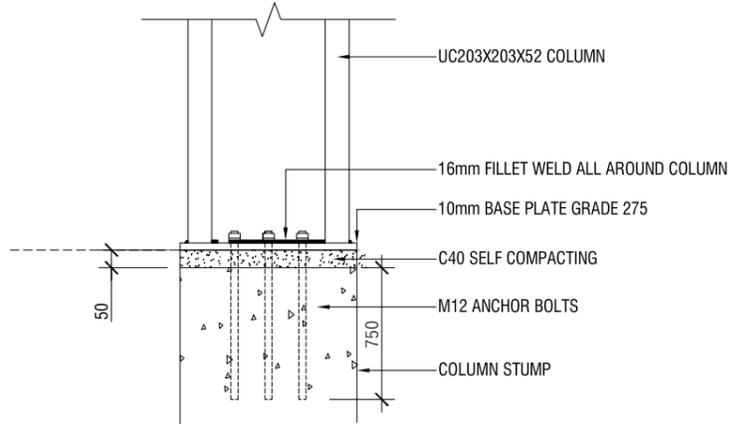

TYPICAL ELEVATION

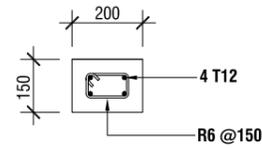


STUMP COLUMN 1
SCALE 1:20

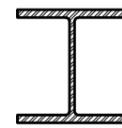

**UC 203x203x52
STEEL COLUMN**
SCALE 1:20



**UB 203x102x23
STEEL BEAM**
SCALE 1:20

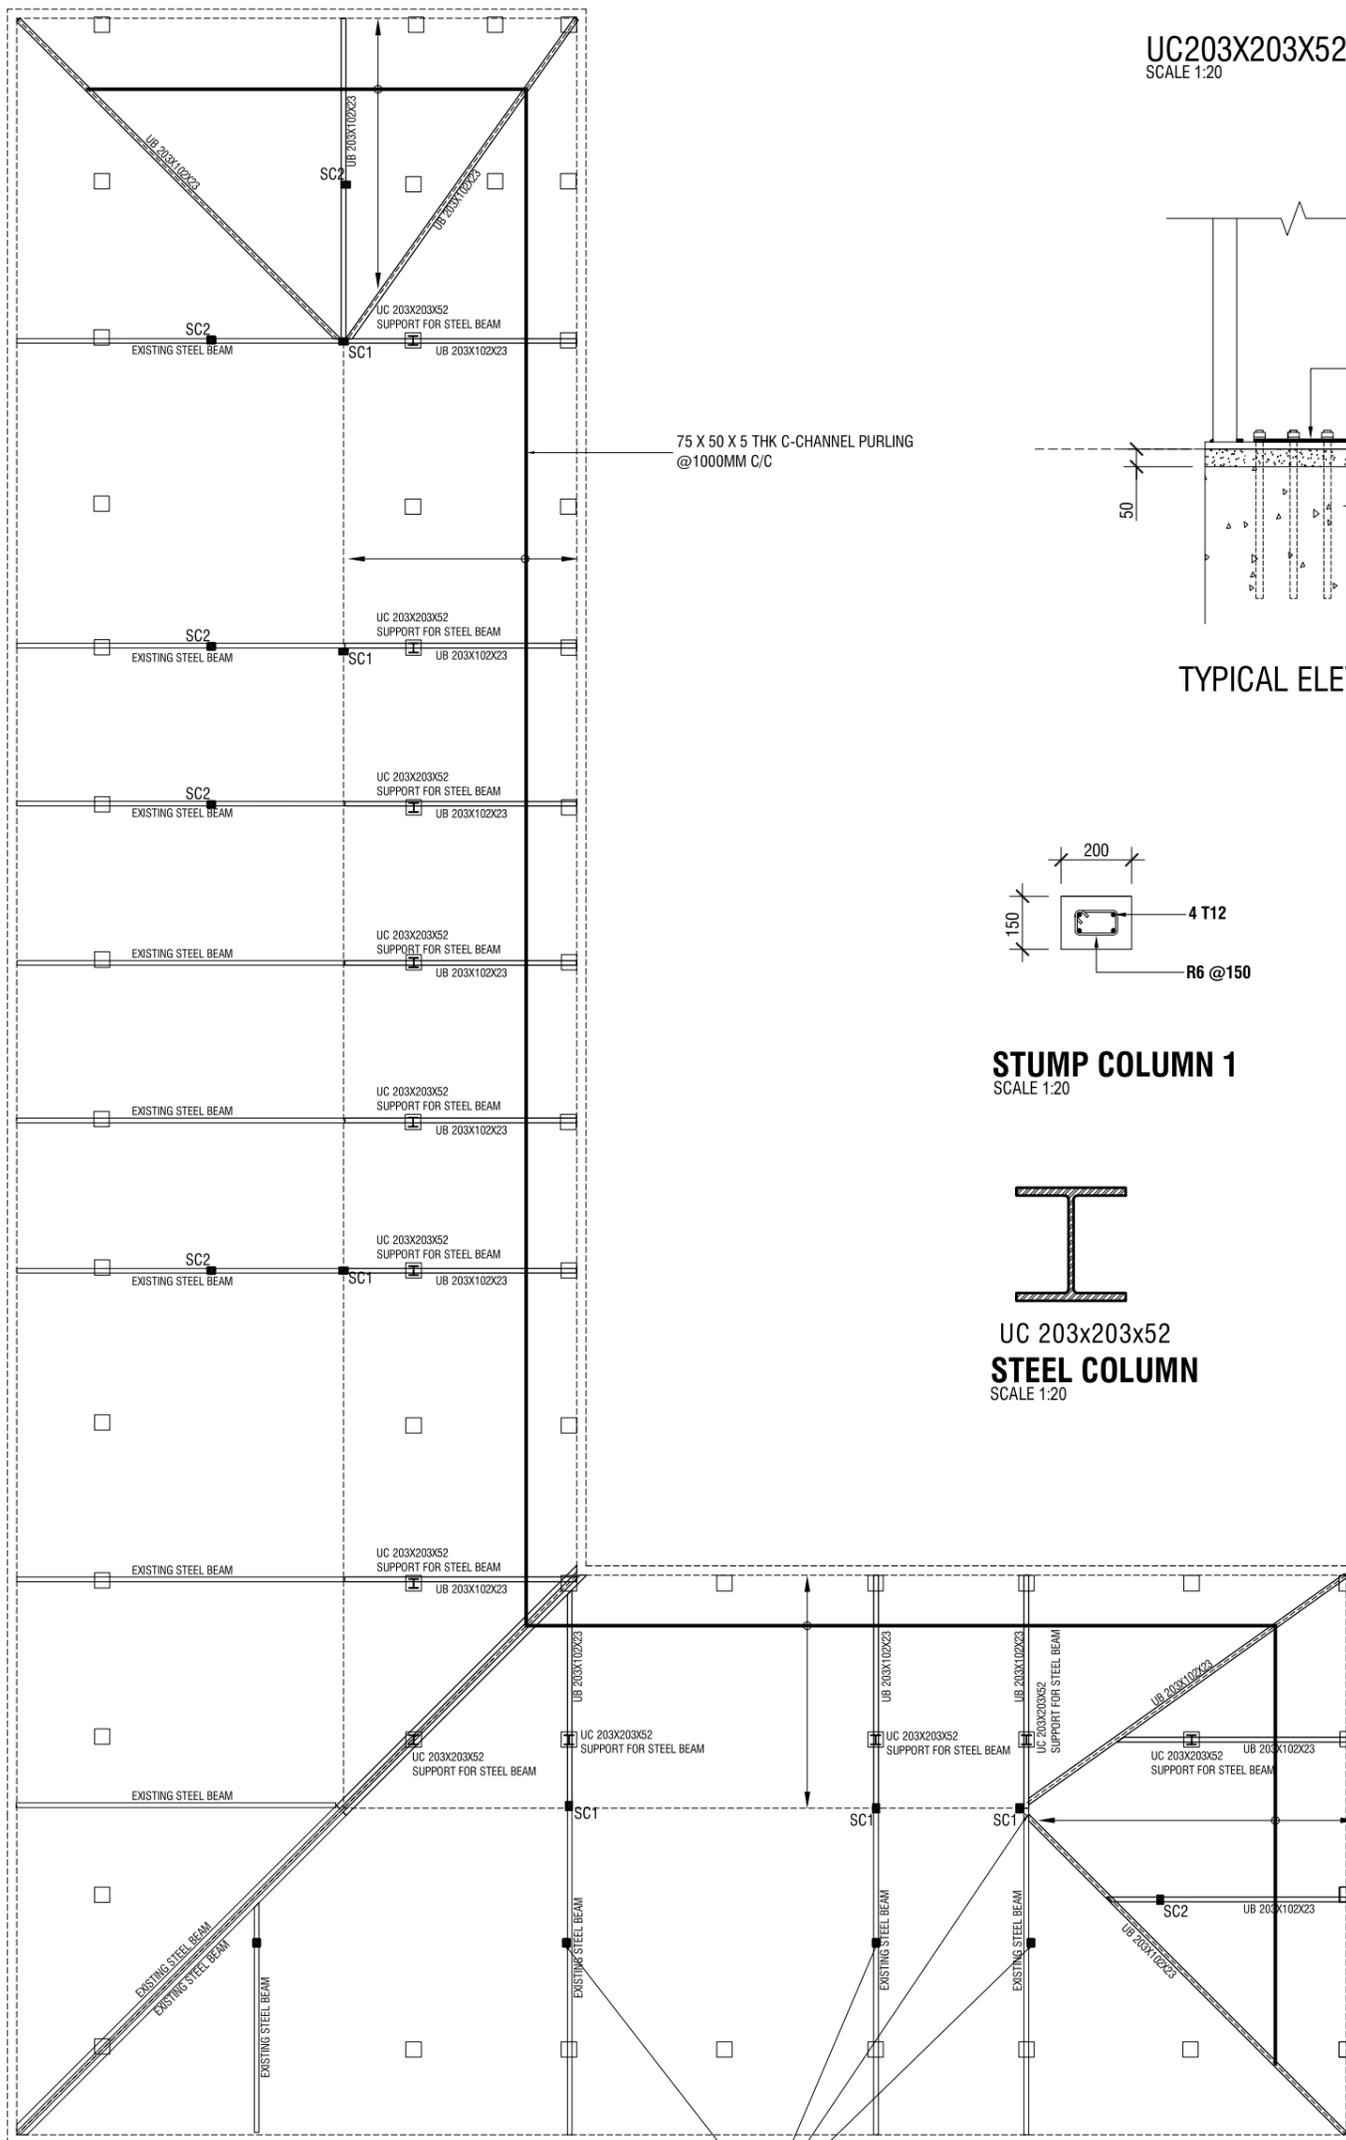

PROPOSED ROOF STRUCTURE PLAN

SCALE 1:150
0m 1m 3m 6m

COLUMN POSITIONS TO BE VERIFIED BY CONTRACTOR
EXISTING ROOF BEAM TO BE SUPPORTED BY PROVIDED COLUMNS

HATCH
DESIGN

G. DHAASTHAAN, BANAFSA MAGU MALE 20119,
Republic of Maldives Tel: +960 7917639
E-Mail: moosaaleem@hotmail.com

GENERAL NOTES
ALL DIMENSIONS ARE IN MM. UNLESS OTHERWISE SPECIFIED
DO NOT SCALE DRAWINGS. USE WRITTEN DIMENSIONS ONLY. IN CASE OF DOUBT, PLEASE ASK CONTRACTOR TO VERIFY ALL DIMENSIONS OF EXISTING WORKS ON SITE BEFORE COMMENCING ANY WORK OR PREPARING SHOP DRAWINGS

REVISION: DATE:
DESCRIPTION:

CLIENT
IGMH
PROJECT NAME
**PROPOSED PULMO WARD
ROOF RENOVATION**

STAGE
FOR CONSTRUCTION

DRAWING TITLE
AS GIVEN SCALE
AS GIVEN

DISCIPLINE
STRUCTURAL DRAWN BY
MOOSA ALEEM
ARCHITECT

STR ENGINEER
KINANATH

SHEET SIZE
A3 DRAWING NUMBER
S-02

SUBMITTED DATE
MAY 2023 REVISION
00

NOTE:
COLUMN POSITIONS TO BE VERIFIED BY CONTRACTOR
EXISTING ROOF BEAM TO BE SUPPORTED BY PROVIDED COLUMNS