


PROPOSED TWO BUILDING CONNECTING LIFT AT SURGICAL WARD OF IGMH

Construction Drawing Set

CLIENT
IGMH
06 JULY 2023

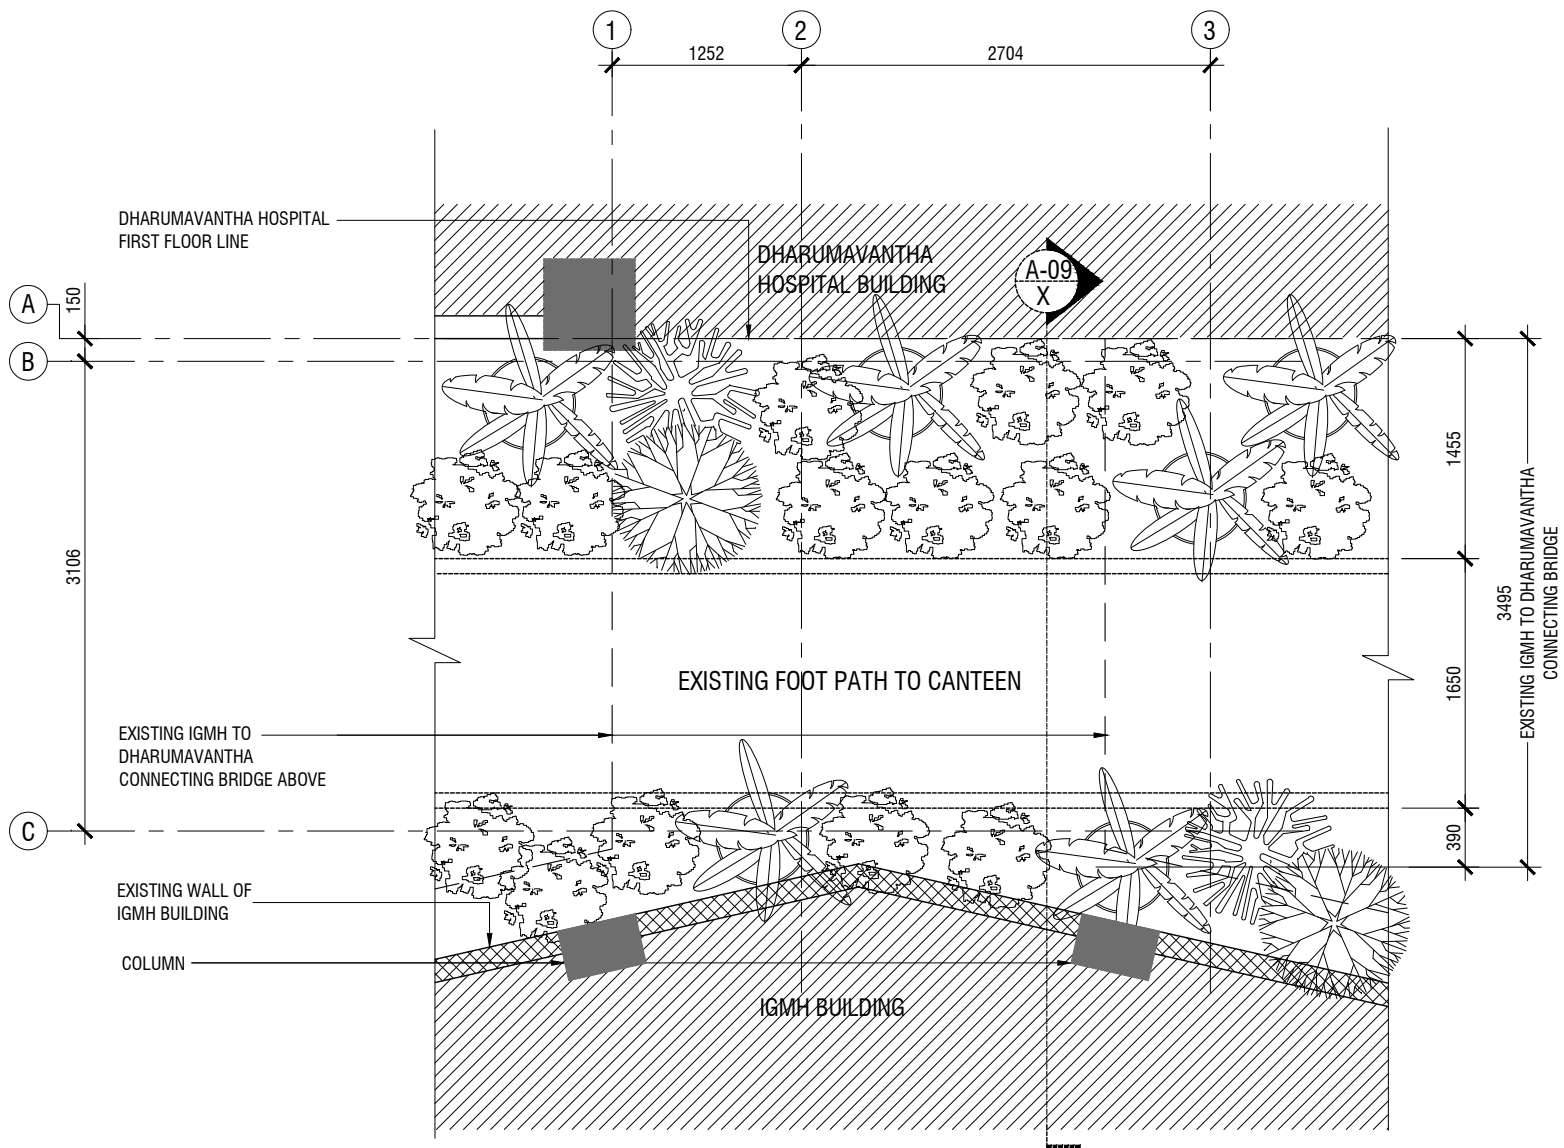

EXISTING GROUND FLOOR PLAN

SCALE 1:50

HATCH

DESIGN

G. DHAASTHAAN, BANAFSA MAGU MALE' 20119,
Republic of Maldives Tel: +960 7917639 E-Mail:
moosaaleem@hotmail.com

GENERAL NOTES

ALL DIMENSIONS ARE IN MM. UNLESS OTHERWISE SPECIFIED
DO NOT SCALE DRAWINGS, USE WRITTEN DIMENSIONS ONLY. IN CASE OF DOUBT, PLEASE ASK. CONTRACTOR TO VERIFY ALL DIMENSIONS OF EXISTING WORKS ON SITE BEFORE COMMENCING ANY WORK OR PREPARING SHOP DRAWINGS

REVISION: DATE:

DESCRIPTION

CLIENT
IGMH

PROJECT NAME
**PROPOSED TWO BUILDING
CONNECTING LIFT AT SURGICAL
WARD OF IGMH, MALE'**

STAGE
FOR CONSTRUCTION


DRAWING TITLE SCALE
AS GIVEN AS GIVEN

DISCIPLINE ARCHITECT
ARCHITECTURAL MADHIH
ENGINEER
KINAAANATH

ARC CHECKER STR CHECKER

SHEET SIZE DRAWING NUMBER
A4 A-01

SUBMITTED DATE REVISION
JULY 2023 00

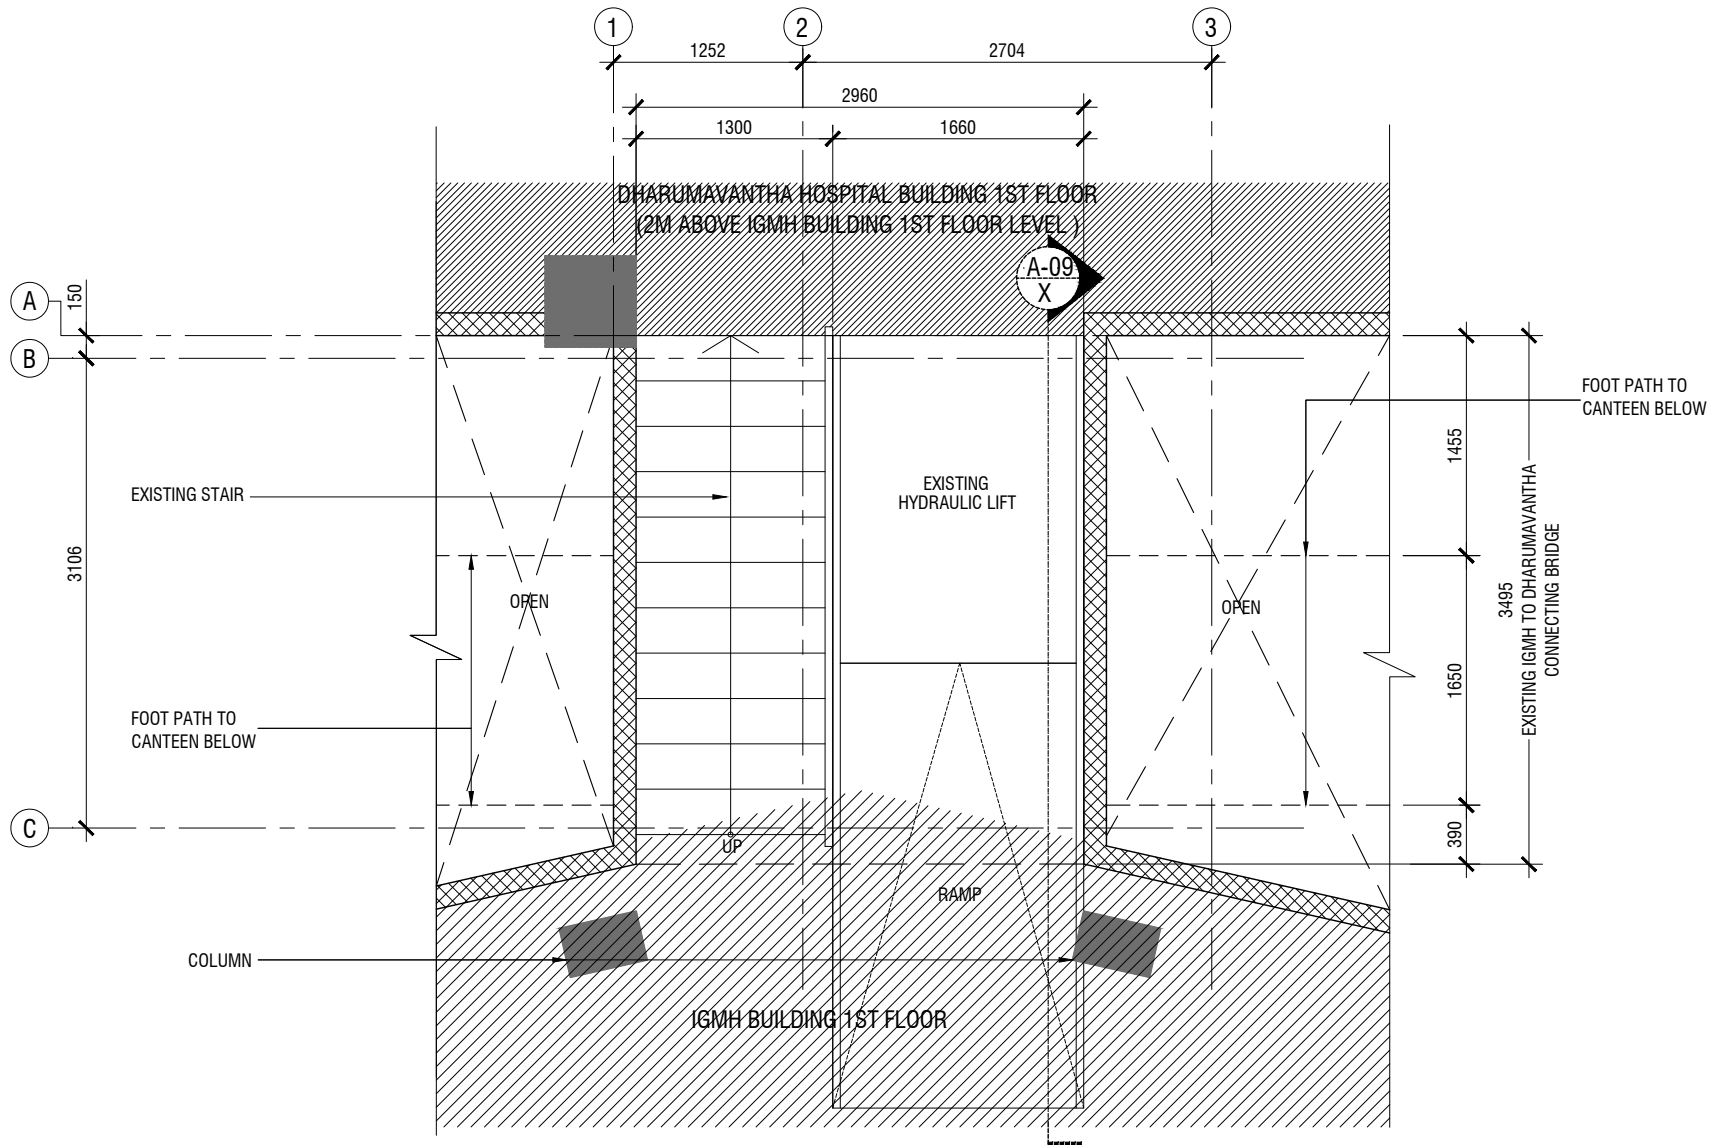

EXISTING FIRST FLOOR PLAN

SCALE 1:50

HATCH

DESIGN

G. DHAASTHAAN, BANAFSA MAGU MALE 20119,
Republic of Maldives Tel: +960 7917639 E-Mail:
moosaaleem@hotmail.com

GENERAL NOTES

ALL DIMENSIONS ARE IN MM. UNLESS
OTHERWISE SPECIFIED
DO NOT SCALE DRAWINGS, USE WRITTEN
DIMENSIONS ONLY. IN CASE OF DOUBT, PLEASE ASK.
CONTRACTOR TO VERIFY ALL DIMENSIONS OF
EXISTING WORKS ON SITE BEFORE COMMENCING
ANY WORK OR PREPARING SHOP DRAWINGS

REVISION: DATE:

DESCRIPTION

CLIENT
IGMH

PROJECT NAME
**PROPOSED TWO BUILDING
CONNECTING LIFT AT SURGICAL
WARD OF IGMH, MALE**

STAGE
FOR CONSTRUCTION

DRAWING TITLE SCALE
AS GIVEN AS GIVEN

DISCIPLINE ARCHITECT
**ARCHITECT
MADHIH
ENGINEER
KINAAANATH**


ARC CHECKER STR CHECKER

SHEET SIZE DRAWING NUMBER

A4 A-02

SUBMITTED DATE REVISION

JULY 2023 00

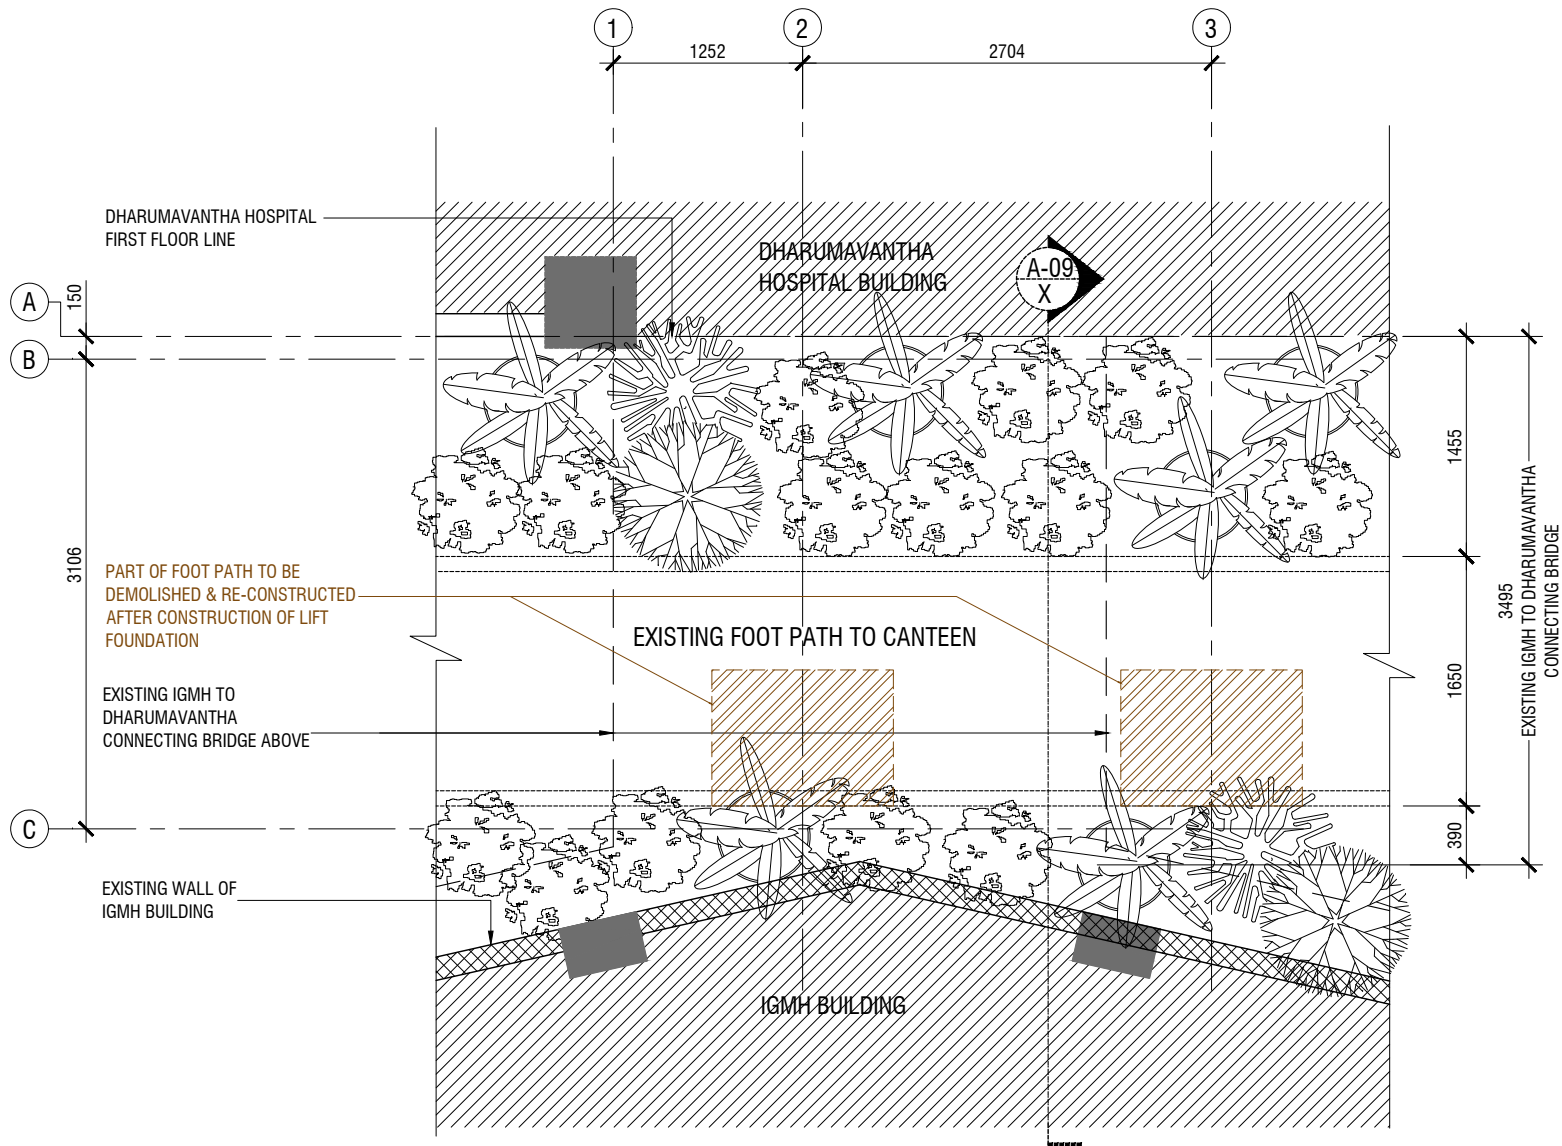

EXISTING GROUND FLOOR DEMOLITION PLAN

SCALE 1:50

LEGEND


	EXISTING STRUCTURES, FIXTURES, ETC TO BE DEMOLISHED
--	---

HATCH

D E S I G N
G. DHAASTHAAN, BANAFSA MAGU MALE 20119,
Republic of Maldives Tel: +960 7917639 E-Mail:
moosaleem@hotmail.com

GENERAL NOTES
ALL DIMENSIONS ARE IN MM. UNLESS OTHERWISE SPECIFIED
DO NOT SCALE DRAWINGS, USE WRITTEN DIMENSIONS ONLY. IN CASE OF DOUBT, PLEASE ASK CONTRACTOR TO VERIFY ALL DIMENSIONS OF EXISTING WORKS ON SITE BEFORE COMMENCING ANY WORK OR PREPARING SHOP DRAWINGS

REVISION:	DATE:
DESCRIPTION	
CLIENT IGMH	
PROJECT NAME PROPOSED TWO BUILDING CONNECTING LIFT AT SURGICAL WARD OF IGMH, MALE'	
STAGE FOR CONSTRUCTION	
DRAWING TITLE AS GIVEN	SCALE AS GIVEN
DISCIPLINE ARCHITECTURAL	ARCHITECT MADHIH ENGINEER KINAAANATH
ARC CHECKER -	STR CHECKER -
SHEET SIZE A4	DRAWING NUMBER A-03
SUBMITTED DATE JULY 2023	REVISION 00

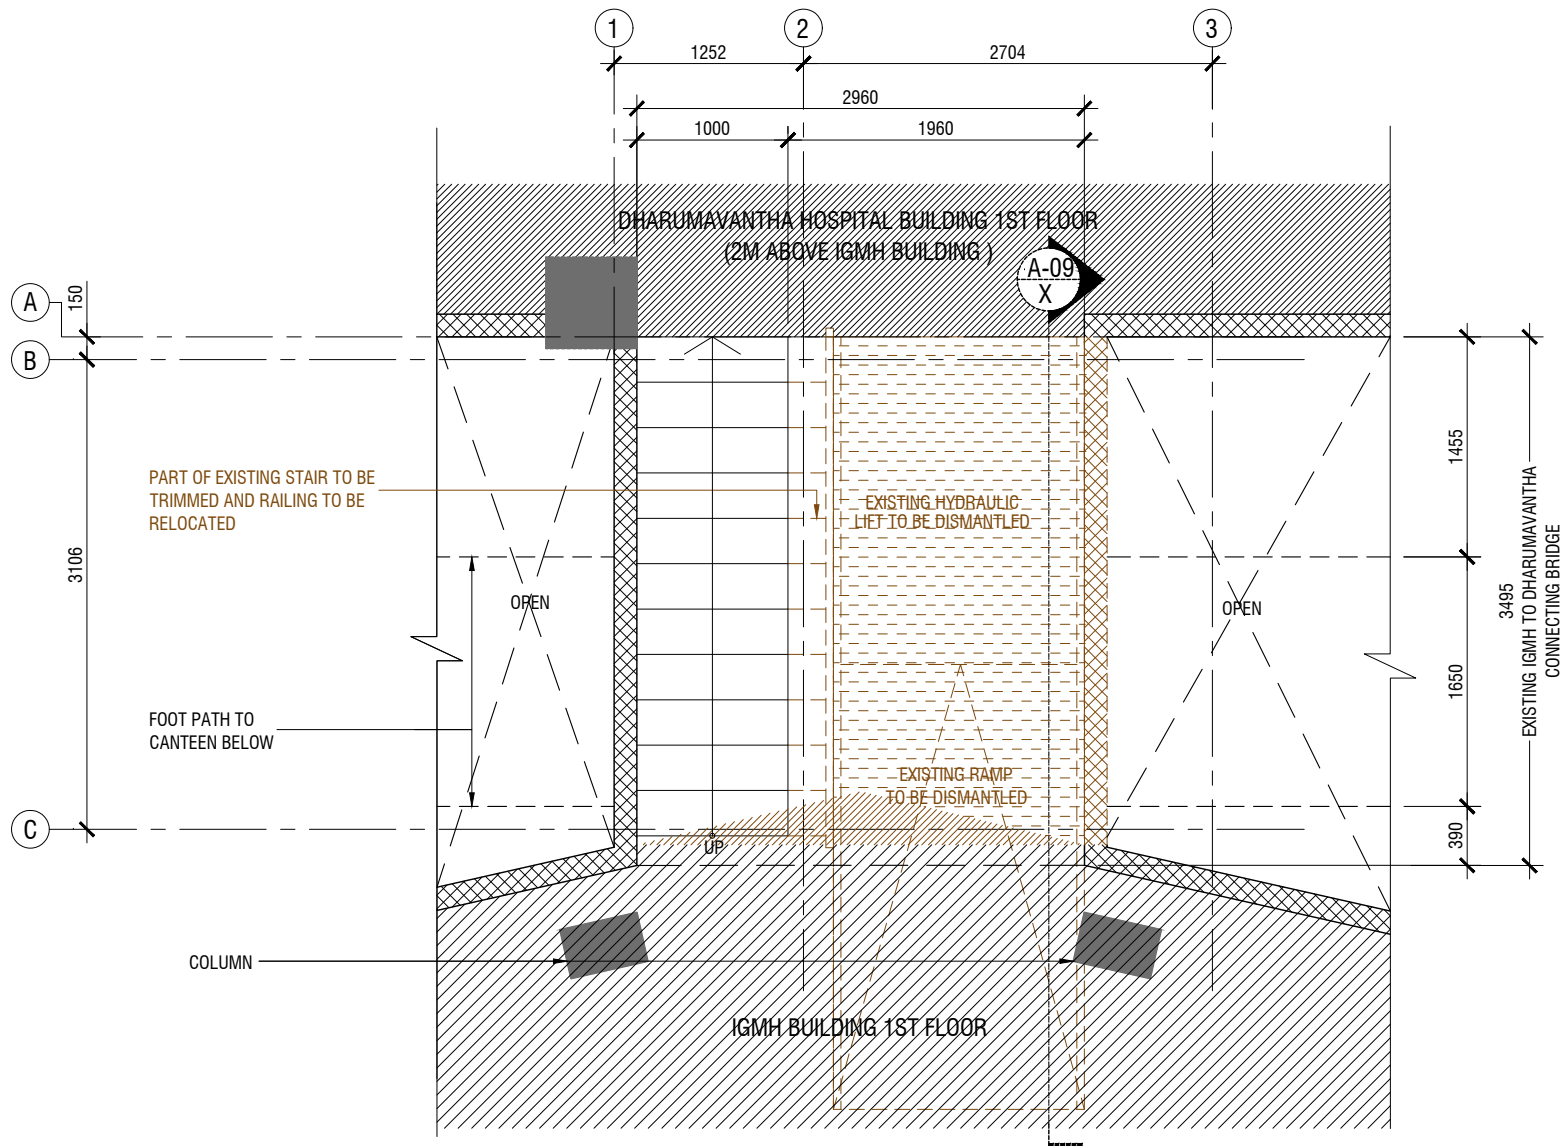


EXISTING FIRST FLOOR DEMOLITION PLAN
SCALE 1:50

LEGEND

	EXISTING STRUCTURES, FIXTURES, ETC TO BE DEMOLISHED
	PART OF EXISTING CONNECTING BRIDGE TO BE DEMOLISHED
	PART OF EXISTING FLOOR SLAB TO BE DEMOLISHED
	EXISTING WALL TO BE DEMOLISHED

HATCH	
D E S I G N	
G. DHAASTHAAN, BANAFSA MAGU MALE 20119, Republic of Maldives Tel: +960 7917639 E-Mail: moosaaleem@hotmail.com	
GENERAL NOTES ALL DIMENSIONS ARE IN MM. UNLESS OTHERWISE SPECIFIED DO NOT SCALE DRAWINGS. USE WRITTEN DIMENSIONS ONLY. IN CASE DOUBT, PLEASE ASK. CONTRACTOR TO VERIFY ALL DIMENSIONS OF EXISTING WORKS ON SITE BEFORE COMMENCING ANY WORK OR PREPARING SHOP DRAWINGS	
REVISION:	DATE:
DESCRIPTION	
CLIENT IGMH	
PROJECT NAME PROPOSED TWO BUILDING CONNECTING LIFT AT SURGICAL WARD OF IGMH, MALE'	
STAGE FOR CONSTRUCTION	
DRAWING TITLE AS GIVEN	SCALE AS GIVEN
DISCIPLINE ARCHITECTURAL	ARCHITECT MADHIH
	ENGINEER KINAANATH
ARC CHECKER -	STR CHECKER -
SHEET SIZE A4	DRAWING NUMBER A-04
SUBMITTED DATE JULY 2023	REVISION 00

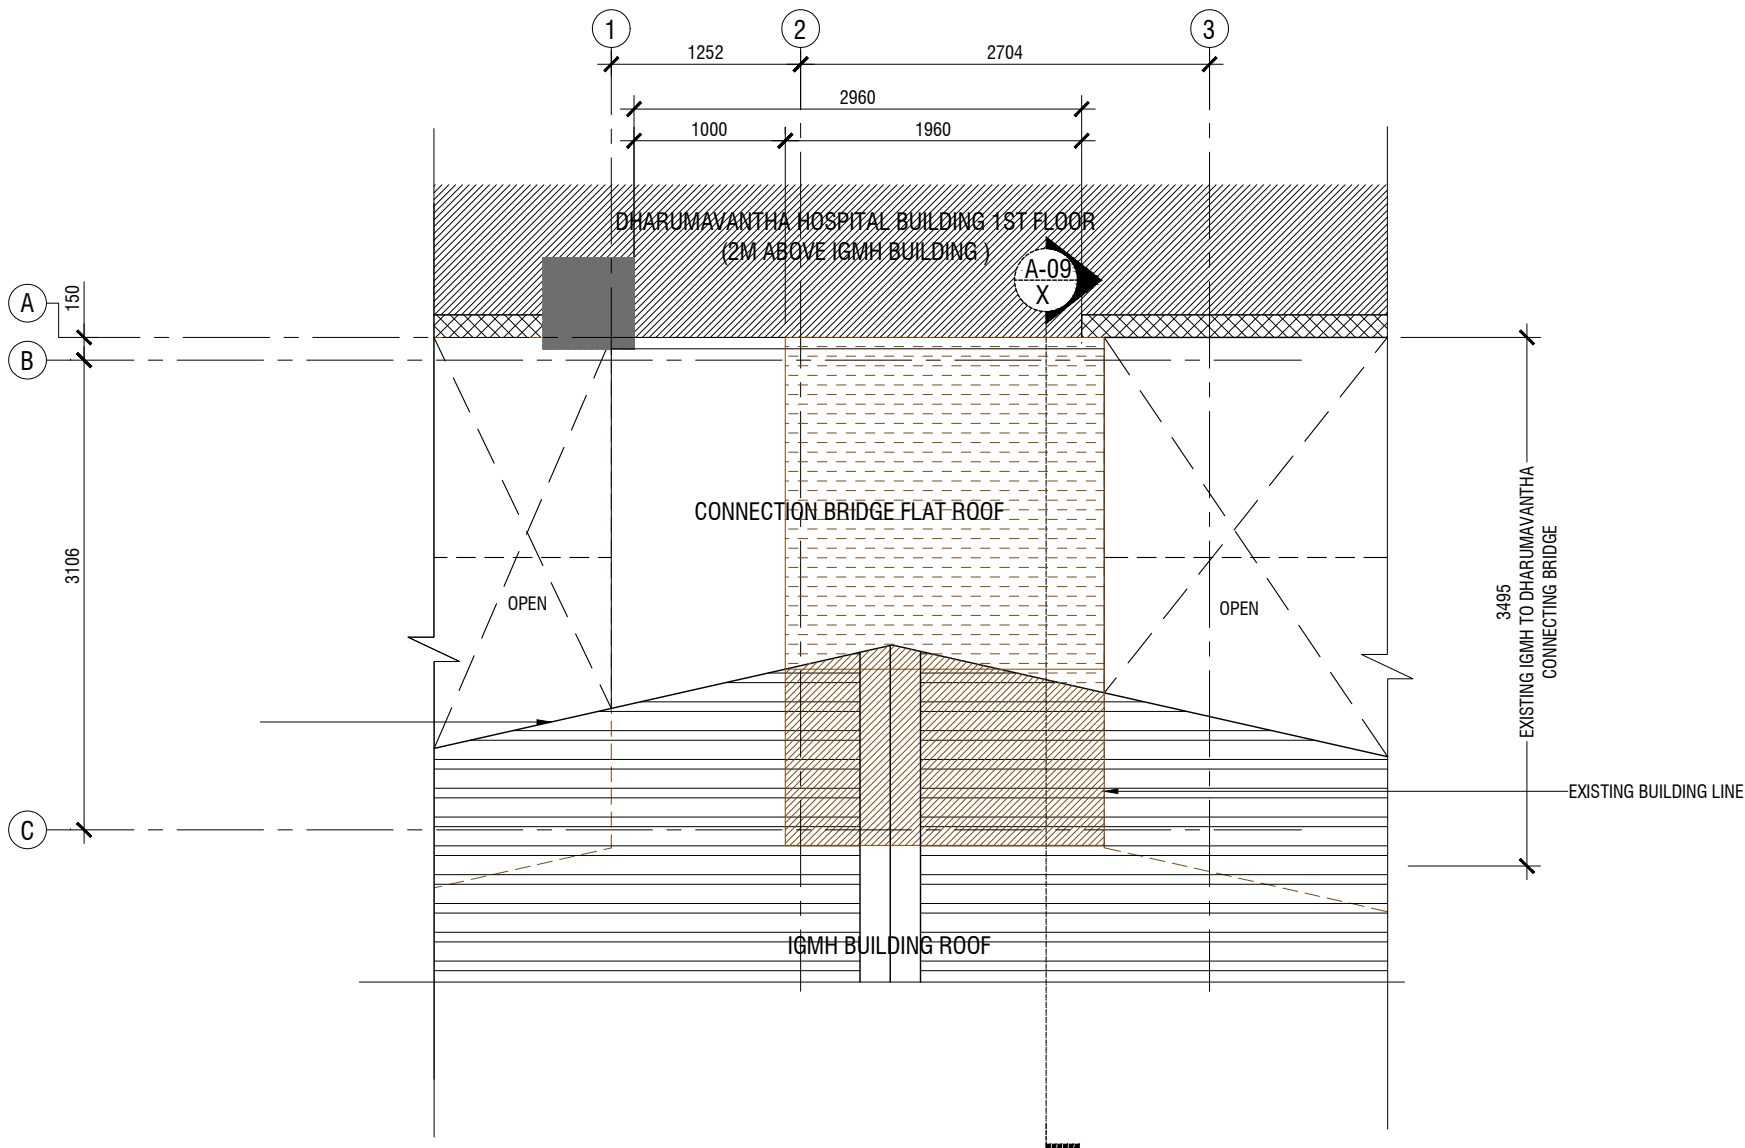

EXISTING ROOF DEMOLITION PLAN

SCALE 1:50

LEGEND


	EXISTING STRUCTURES, FIXTURES, ETC TO BE DEMOLISHED
	PART OF EXISTING CONNECTING BRIDGE TO BE DEMOLISHED
	PART OF EXISTING FLOOR SLAB TO BE DEMOLISHED
	EXISTING WALL TO BE DEMOLISHED

HATCH DESIGN

G. DHAASTHAAN, BANAFSA MAGU MALE 20119,
Republic of Maldives Tel: +960 7917639 E-Mail:
moosaaleem@hotmail.com

GENERAL NOTES
ALL DIMENSIONS ARE IN MM. UNLESS OTHERWISE SPECIFIED
DO NOT SCALE DRAWINGS, USE WRITTEN DIMENSIONS ONLY IN CASE DOUBT, PLEASE ASK. CONTRACTOR TO VERIFY ALL DIMENSIONS OF EXISTING WORKS ON SITE BEFORE COMMENCING ANY WORK OR PREPARING SHOP DRAWINGS

REVISION:	DATE:
DESCRIPTION	
CLIENT IGMH	
PROJECT NAME PROPOSED TWO BUILDING CONNECTING LIFT AT SURGICAL WARD OF IGMH, MALE	
STAGE FOR CONSTRUCTION	
DRAWING TITLE AS GIVEN	SCALE AS GIVEN
DISCIPLINE ARCHITECTURAL	ARCHITECT MADHIH ENGINEER KINAANATH
ARC CHECKER	STR CHECKER
SHEET SIZE A4	DRAWING NUMBER A-04a
SUBMITTED DATE JULY 2023	REVISION 00

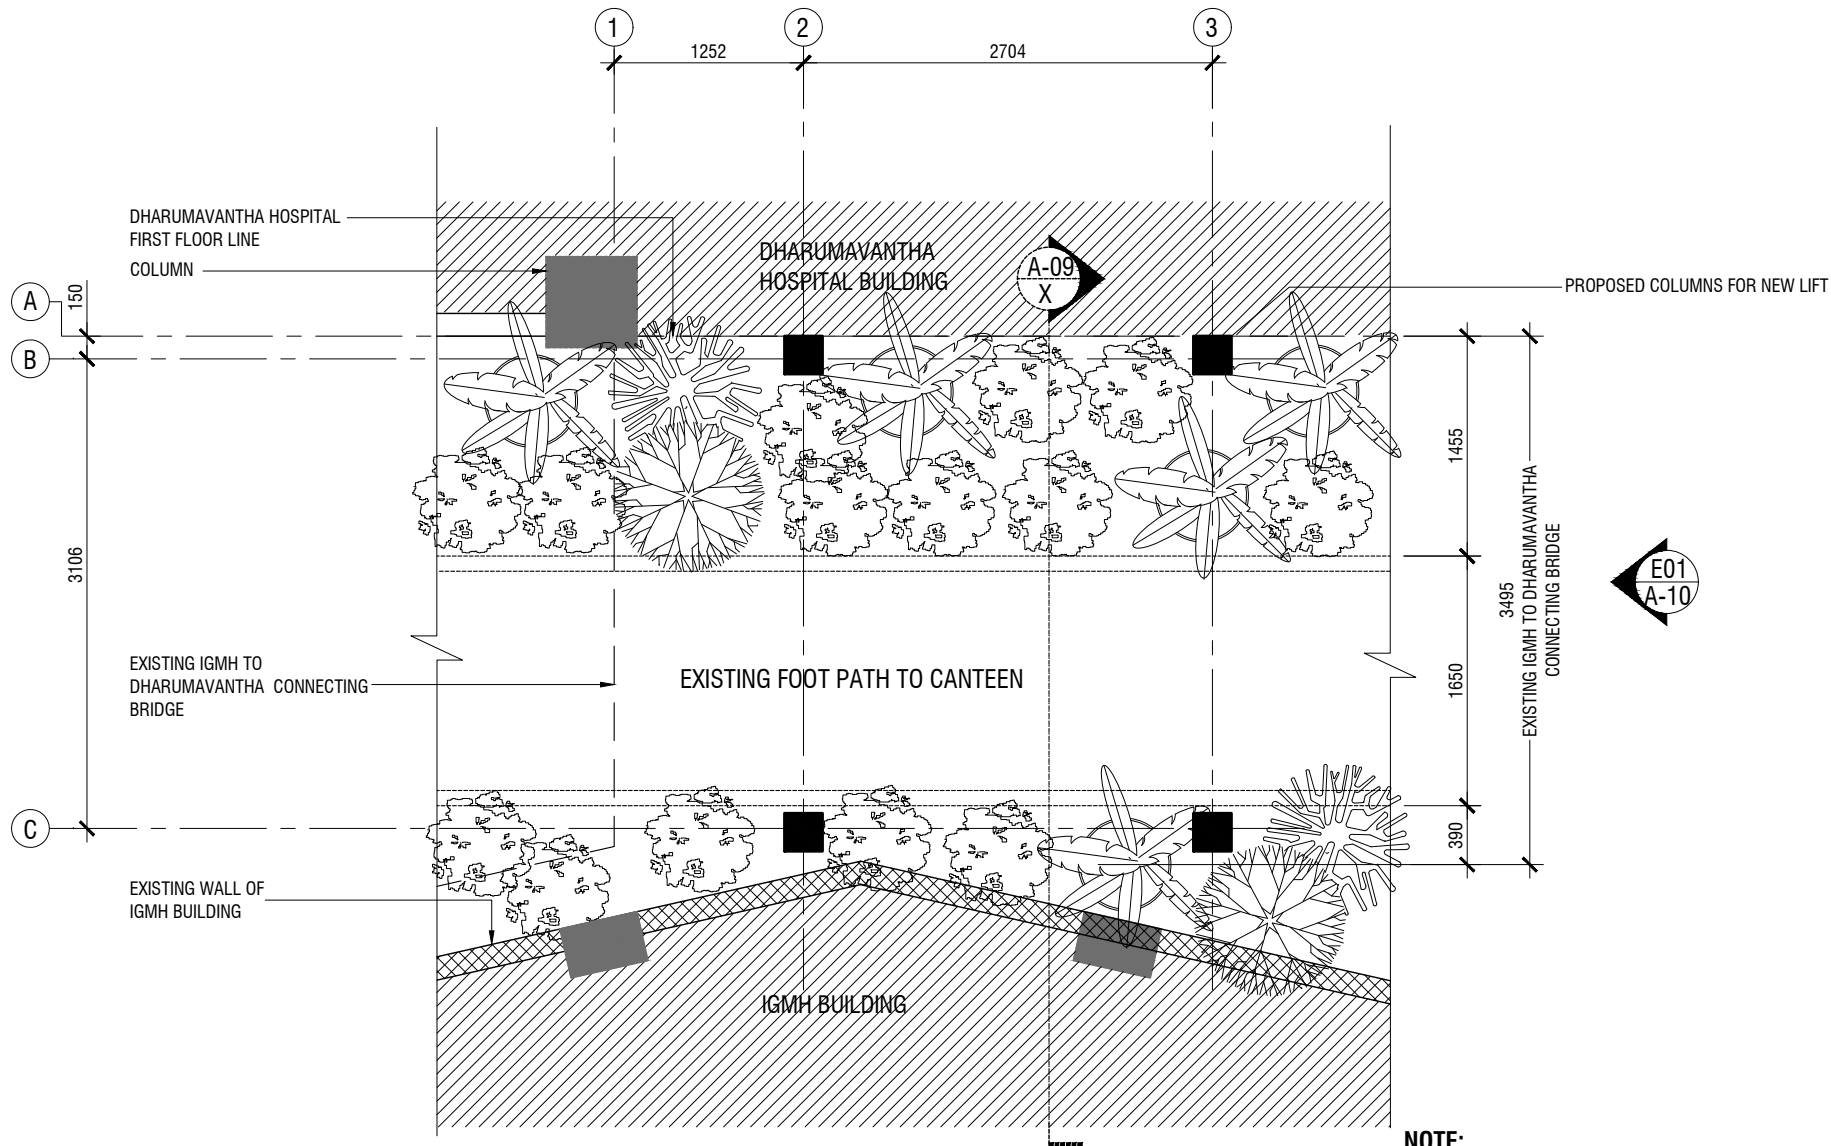

PROPOSED GROUND FLOOR PLAN

SCALE 1:50

NOTE:

EXTERIOR WALL FINISH - ALUMINUM CLADDING PANEL SYSTEM TO SUPPLIER SPECIFICATION.
INTERIOR WALL FINISH - 2 COAT EMULSION PAINT OVER 1 COAT PRIMER WITH WALL PUTTY.
LIFT WALL FINISH - 600 X 300 POLISHED CERAMIC TILES

HATCH


D E S I G N

G. DHAASTHAAN, BANAFSA MAGU MALE 20119,
Republic of Maldives Tel: +960 7917639 E-Mail:
moosaaleem@hotmail.com

GENERAL NOTES

ALL DIMENSIONS ARE IN MM. UNLESS OTHERWISE SPECIFIED
DO NOT SCALE DRAWINGS, USE WRITTEN DIMENSIONS ONLY. IN CASE DOUBT, PLEASE ASK CONTRACTOR TO VERIFY ALL DIMENSIONS OF EXISTING WORKS ON SITE BEFORE COMMENCING ANY WORK OR PREPARING SHOP DRAWINGS

REVISION:	DATE:
DESCRIPTION	
CLIENT IGMH	
PROJECT NAME PROPOSED TWO BUILDING CONNECTING LIFT AT SURGICAL WARD OF IGMH, MALE'	
STAGE FOR CONSTRUCTION	
DRAWING TITLE AS GIVEN	SCALE AS GIVEN
DISCIPLINE ARCHITECTURAL	ARCHITECT MADHIH
	ENGINEER KINAAANATH
ARC CHECKER -	STR CHECKER -
SHEET SIZE A4	DRAWING NUMBER A-05
SUBMITTED DATE JULY 2023	REVISION 00

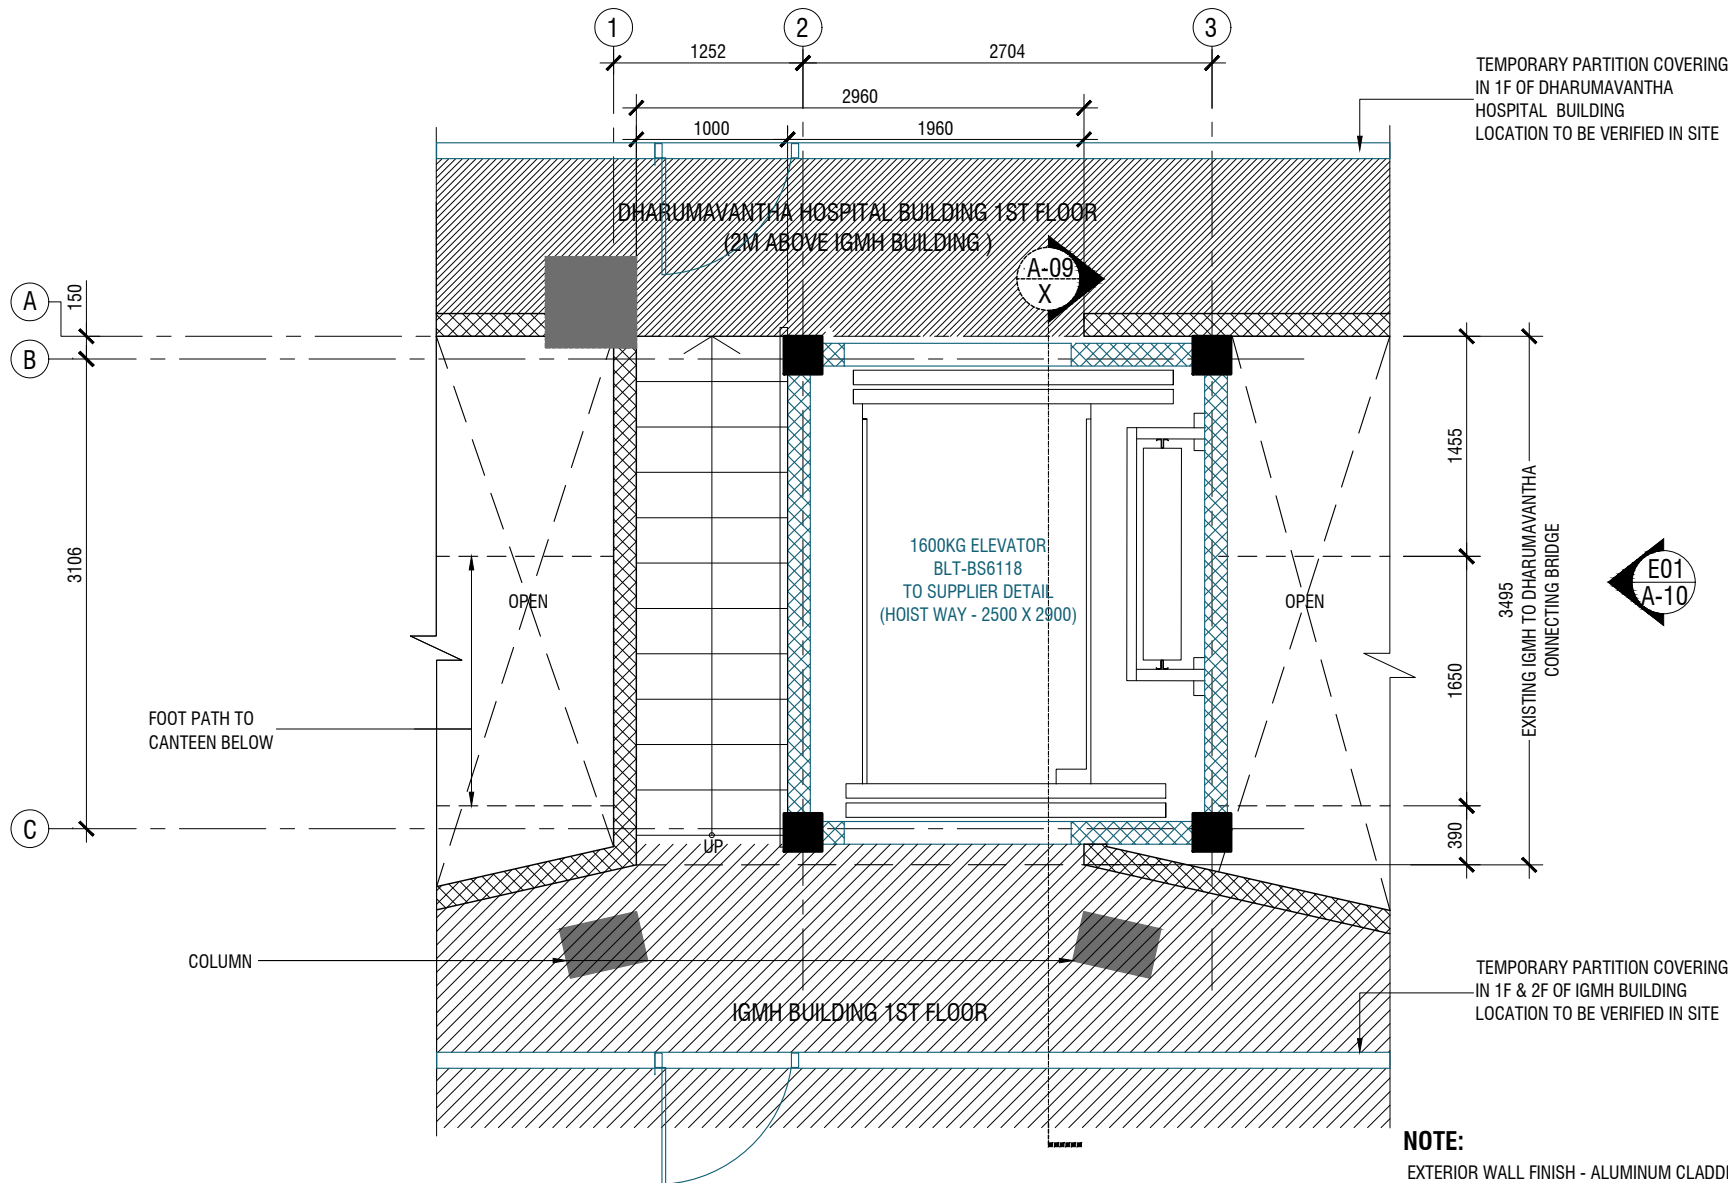


PROPOSED FIRST FLOOR PLAN
SCALE 1:50

NOTE:
EXTERIOR WALL FINISH - ALUMINUM CLADDING PANEL SYSTEM TO SUPPLIER SPECIFICATION.
INTERIOR WALL FINISH - 2 COAT EMULSION PAINT OVER 1 COAT PRIMER WITH WALL PUTTY.
LIFT WALL FINISH - 600 X 300 POLISHED CERAMIC TILES

LEGEND	
	150mm THICK MASONRY FULL BLOCK WORK

HATCH	
DESIGN	
G. DHAASTHAAN, BANAFSA MAGU MALE' 2019, Republic of Maldives Tel: +960 7917639 E-Mail: moosaaleem@hotmail.com	
GENERAL NOTES ALL DIMENSIONS ARE IN MM. UNLESS OTHERWISE SPECIFIED DO NOT SCALE DRAWINGS, USE WRITTEN DIMENSIONS ONLY. IN CASE OF DOUBT, PLEASE ASK CONTRACTOR TO VERIFY ALL DIMENSIONS OF EXISTING WORKS ON SITE BEFORE COMMENCING ANY WORK OR PREPARING SHOP DRAWINGS	
REVISION:	DATE:
DESCRIPTION	
CLIENT IGMH	
PROJECT NAME PROPOSED TWO BUILDING CONNECTING LIFT AT SURGICAL WARD OF IGMH, MALE'	
STAGE FOR CONSTRUCTION	
DRAWING TITLE AS GIVEN	SCALE AS GIVEN
DISCIPLINE ARCHITECTURAL	ARCHITECT MADHIH ENGINEER KINAAANATH
ARC CHECKER -	STR CHECKER -
SHEET SIZE A4	DRAWING NUMBER A-06
SUBMITTED DATE JULY 2023	REVISION 00

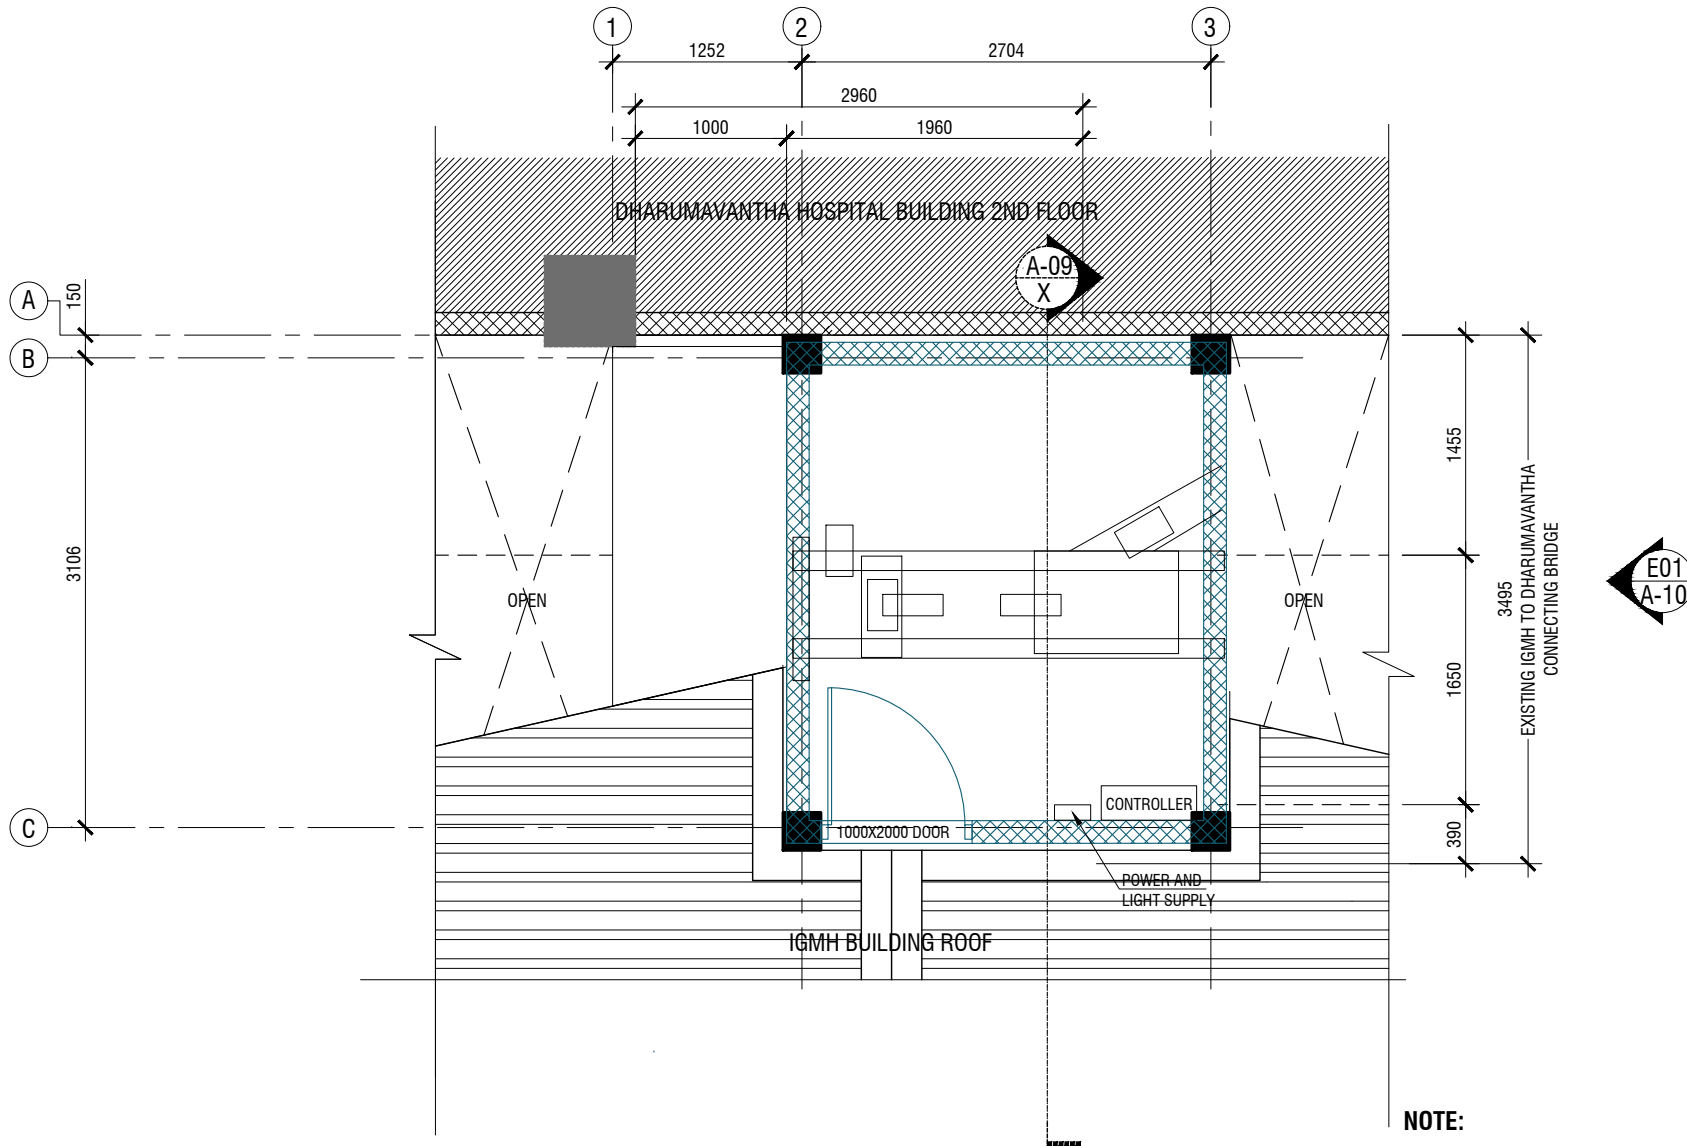

LIFT MACHINE ROOM PLAN
SCALE 1:50

NOTE:

EXTERIOR WALL FINISH - ALUMINUM CLADDING PANEL SYSTEM TO SUPPLIER SPECIFICATION.
INTERIOR WALL FINISH - 2 COAT EMULSION PAINT OVER 1 COAT PRIMER WITH WALL PUTTY.
LIFT WALL FINISH - 600 X 300 POLISHED CERAMIC TILES
PLEASE VERIFY LEVELS WITH LIFT
SUPPLIER FOR MACHINE ROOM DETAILS

LEGEND

 150mm THICK MASONRY FULL BLOCK WORK

HATCH
DESIGN

G. DHAASTHAAN, BANAFSA MAGU MALE' 20119,
Republic of Maldives Tel: +960 7917639 E-Mail:
moosaaleem@hotmail.com

GENERAL NOTES
ALL DIMENSIONS ARE IN MM. UNLESS OTHERWISE SPECIFIED
DO NOT SCALE DRAWINGS. USE WRITTEN DIMENSIONS ONLY IN CASE DOUBT. PLEASE ASK CONTRACTOR TO VERIFY ALL DIMENSIONS OF EXISTING WORKS ON SITE BEFORE COMMENCING ANY WORK OR PREPARING SHOP DRAWINGS

REVISION: DATE:

DESCRIPTION

CLIENT
IGMH

PROJECT NAME
**PROPOSED TWO BUILDING
CONNECTING LIFT AT SURGICAL
WARD OF IGMH, MALE'**

STAGE
FOR CONSTRUCTION

DRAWING TITLE SCALE
AS GIVEN AS GIVEN


DISCIPLINE ARCHITECT
ARCHITECTURAL MADHIH

ENGINEER
KINAAANATH

ARC CHECKER STR CHECKER
-

SHEET SIZE DRAWING NUMBER
A4 A-06a

SUBMITTED DATE REVISION
JULY 2023 00

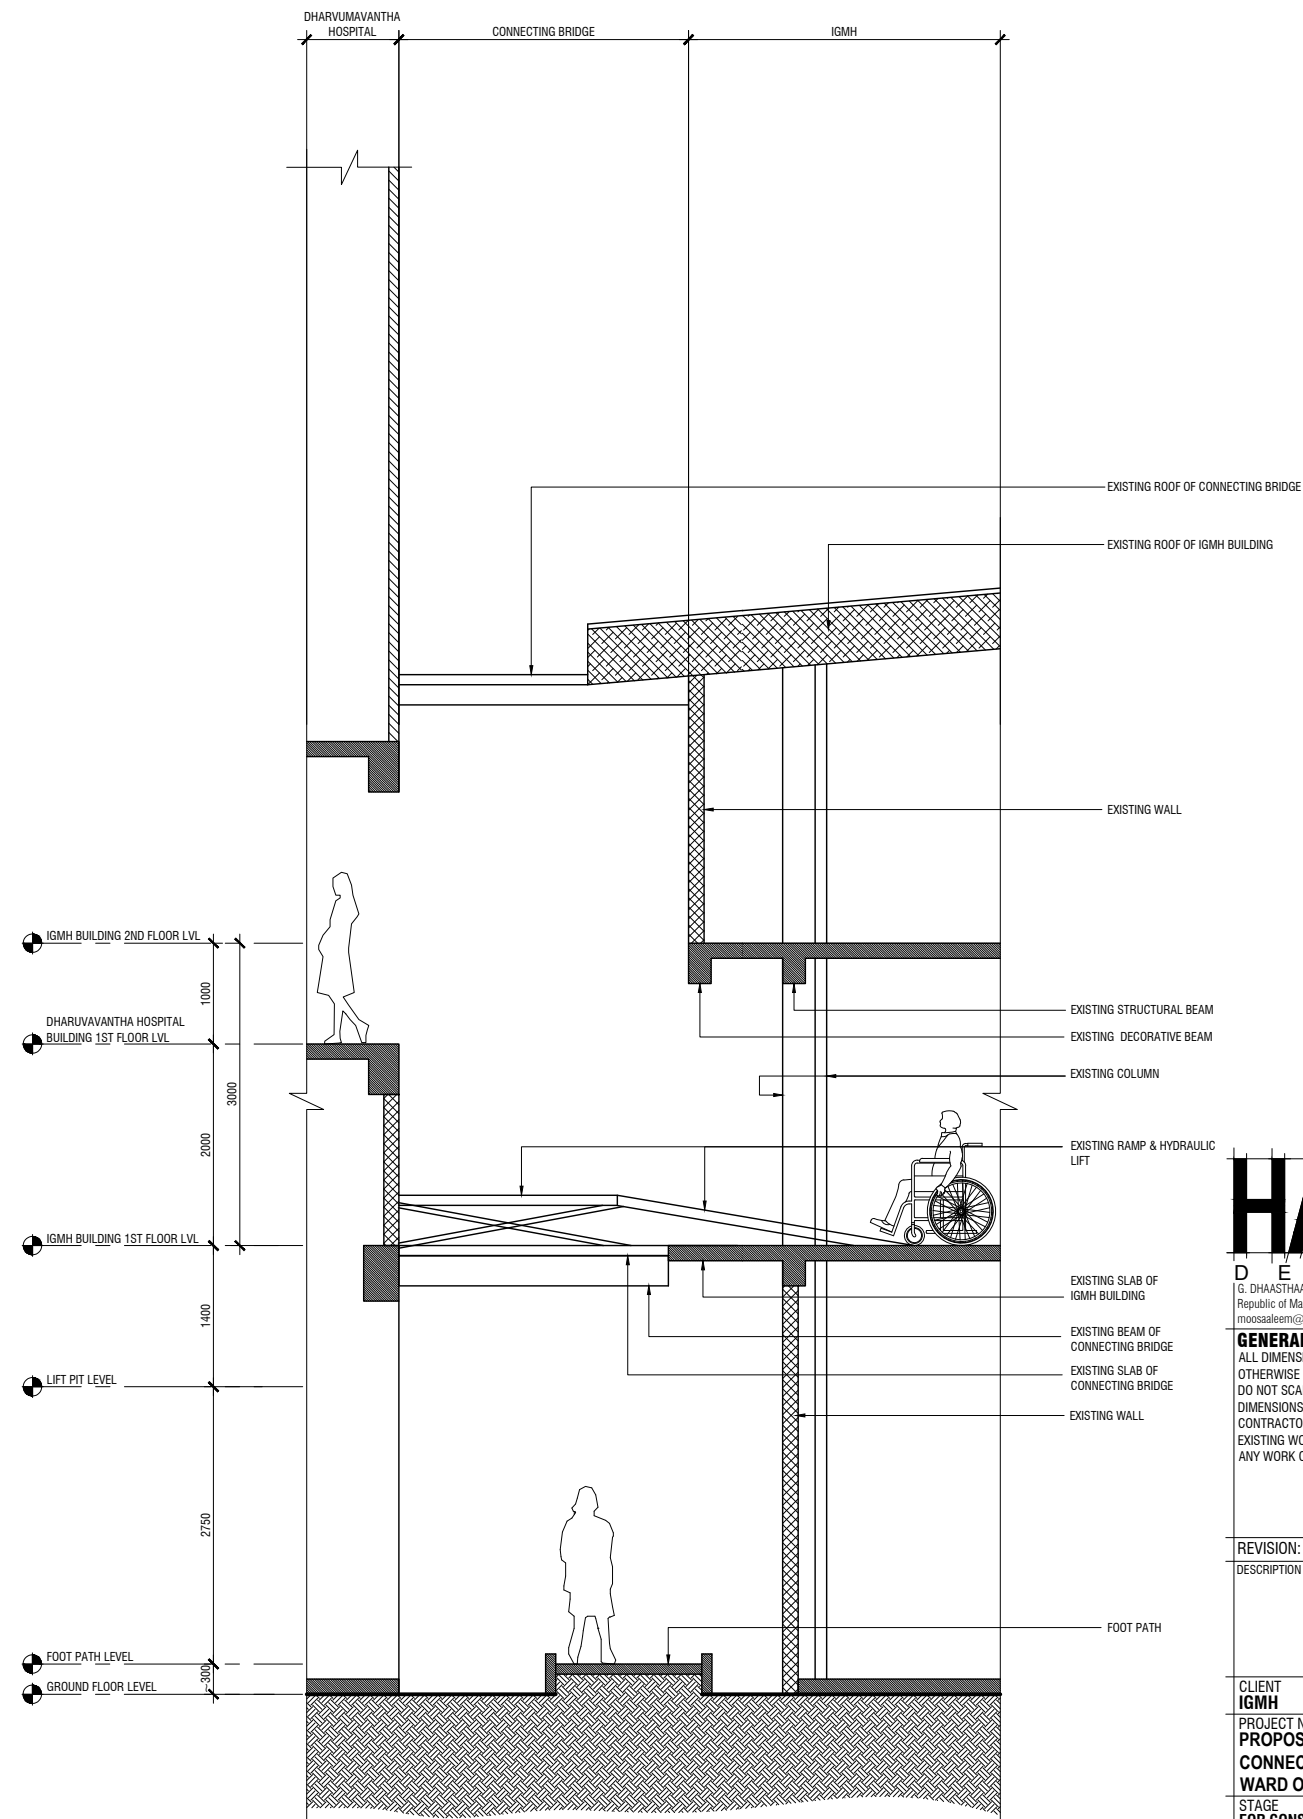

EXISTING SECTION X-X
SCALE 1:75

HATCH
DESIGN

G. DHAASTHAAN, BANAFSA MAGU MALE 20119,
Republic of Maldives Tel: +960 7917639 E-Mail:
moosaaleem@hotmail.com

GENERAL NOTES
ALL DIMENSIONS ARE IN MM. UNLESS OTHERWISE SPECIFIED
DO NOT SCALE DRAWINGS, USE WRITTEN DIMENSIONS ONLY. IN CASE OF DOUBT, PLEASE ASK CONTRACTOR TO VERIFY ALL DIMENSIONS OF EXISTING WORKS ON SITE BEFORE COMMENCING ANY WORK OR PREPARING SHOP DRAWINGS

REVISION: DATE:

DESCRIPTION

CLIENT
IGMH

PROJECT NAME
**PROPOSED TWO BUILDING
CONNECTING LIFT AT SURGICAL
WARD OF IGMH, MALE**

STAGE
FOR CONSTRUCTION

DRAWING TITLE
AS GIVEN

SCALE
AS GIVEN

DISCIPLINE
ARCHITECTURAL

ARCHITECT
MADHIH

ENGINEER
KINANATH


ARC CHECKER
STR CHECKER

SHEET SIZE
A4

DRAWING NUMBER
A-07

SUBMITTED DATE
JULY 2023


REVISION
00

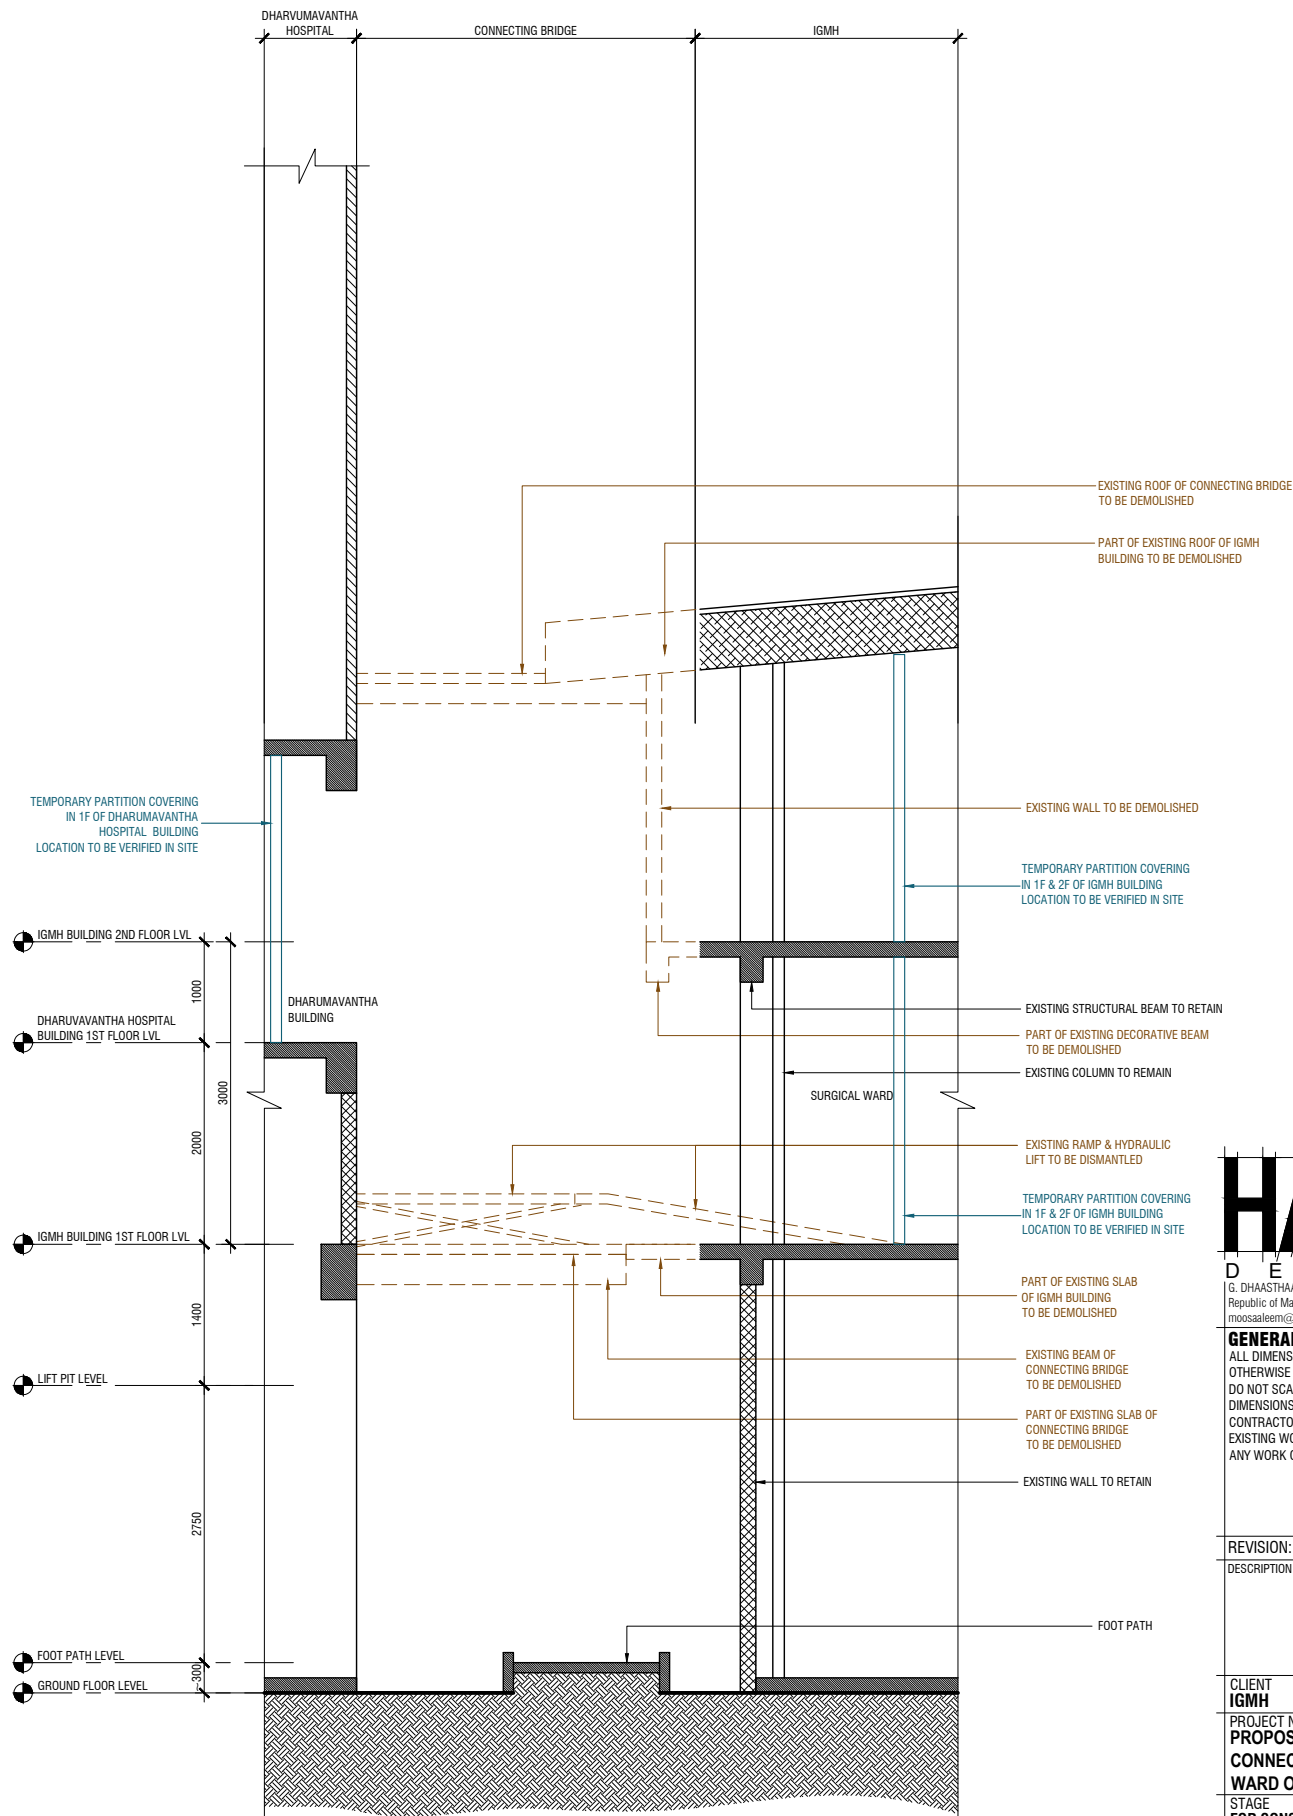

EXISTING SECTION X-X (DEMOLITION WORKS)

SCALE 1:75

HATCH	
DESIGN	
G. DHAASTHAAN, BANAFSA MAGU MALE 20119, Republic of Maldives Tel: +960 7917639 E-Mail: moosaaleem@hotmail.com	
GENERAL NOTES ALL DIMENSIONS ARE IN MM. UNLESS OTHERWISE SPECIFIED DO NOT SCALE DRAWINGS, USE WRITTEN DIMENSIONS ONLY. IN CASE DOUBT, PLEASE ASK CONTRACTOR TO VERIFY ALL DIMENSIONS OF EXISTING WORKS ON SITE BEFORE COMMENCING ANY WORK OR PREPARING SHOP DRAWINGS	
REVISION:	DATE:
DESCRIPTION	
CLIENT IGMH	
PROJECT NAME PROPOSED TWO BUILDING CONNECTING LIFT AT SURGICAL WARD OF IGMH, MALE'	
STAGE FOR CONSTRUCTION	
DRAWING TITLE AS GIVEN	SCALE AS GIVEN
DISCIPLINE ARCHITECTURAL	ARCHITECT MADHIH
	ENGINEER KINAAANATH
ARC CHECKER -	STR CHECKER -
SHEET SIZE A4	DRAWING NUMBER A-08
SUBMITTED DATE JULY 2023	REVISION 00

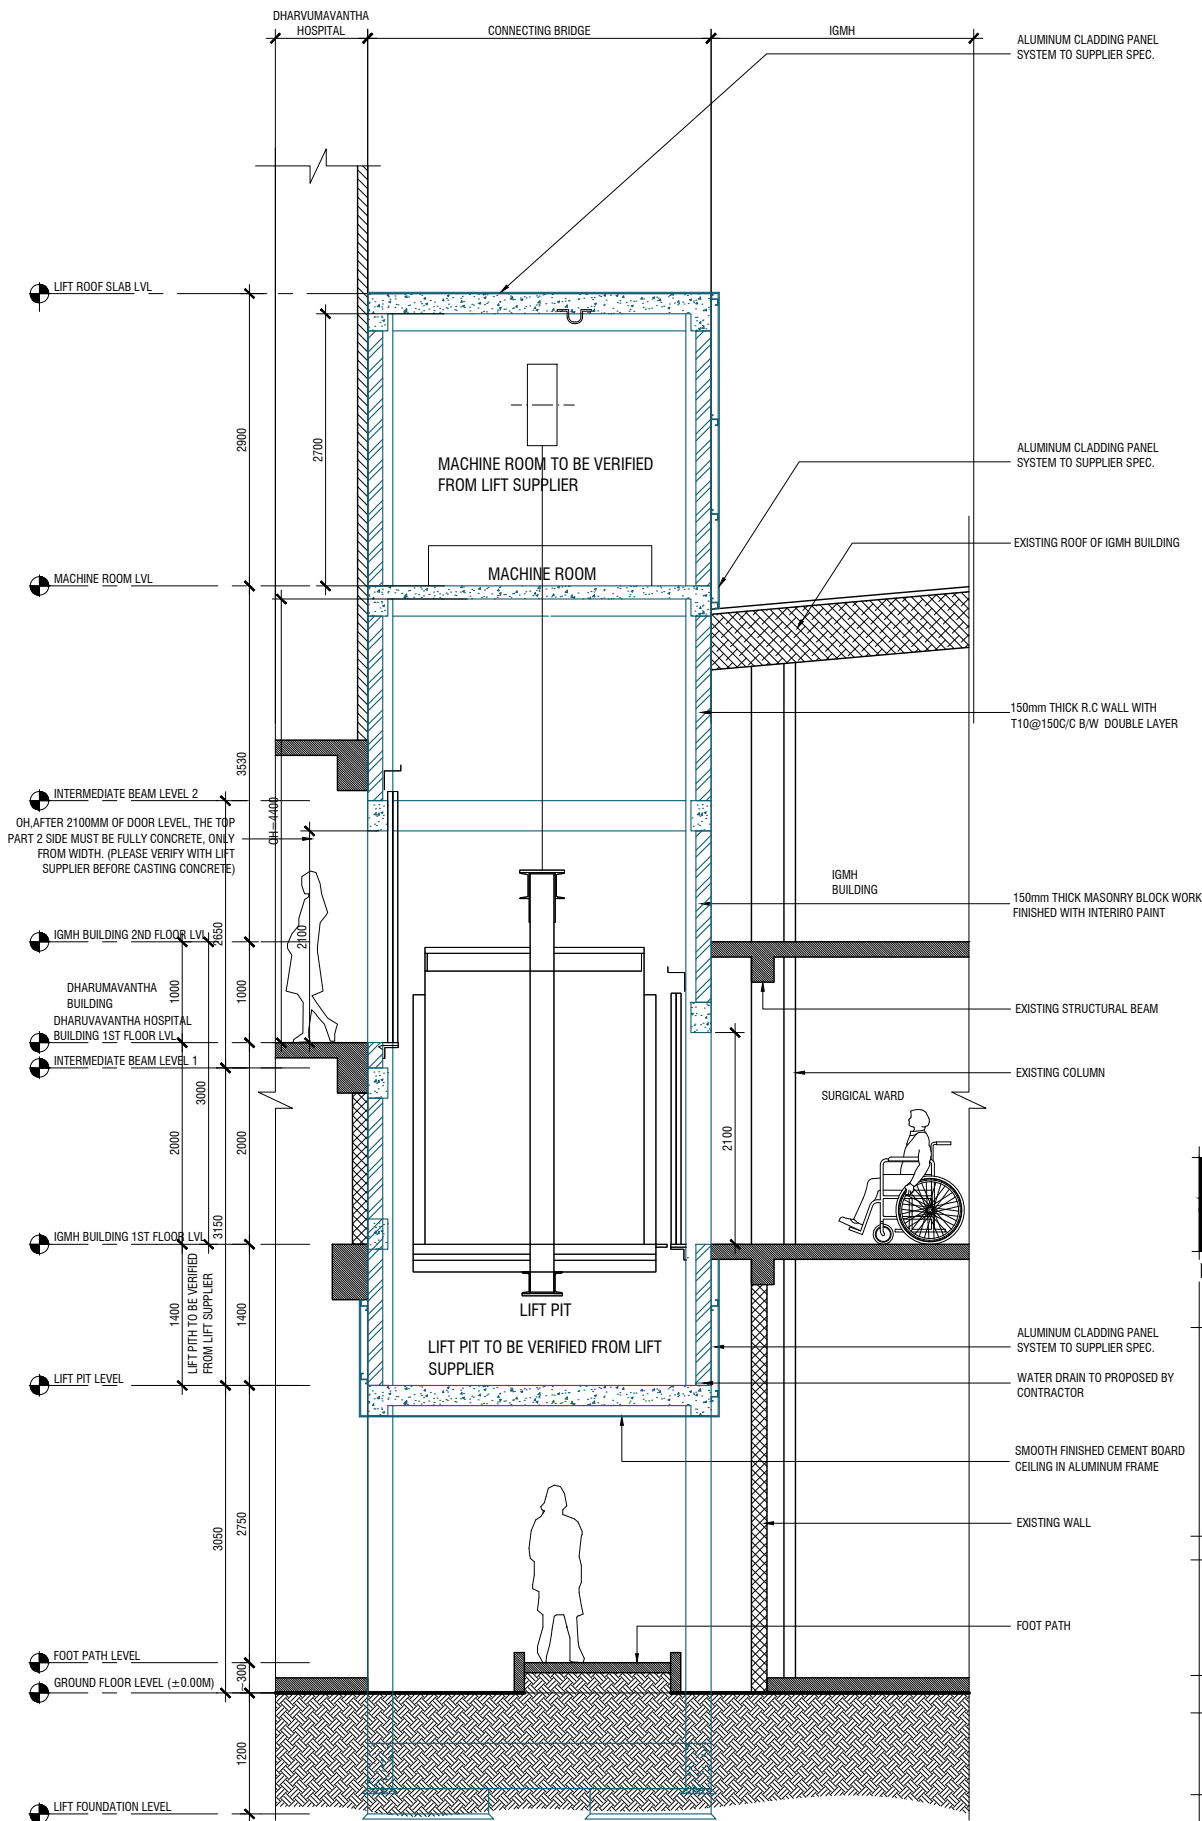

HATCH

D E S I G N

G. DHAASHTHAN, BANAFSA MAGU MALE 20119,
Republic of Maldives Tel: +960 7917639 E-Mail:
moosaaleem@hotmail.com

GENERAL NOTES
ALL DIMENSIONS ARE IN MM. UNLESS OTHERWISE SPECIFIED
DO NOT SCALE DRAWINGS, USE WRITTEN DIMENSIONS ONLY. IN CASE OF DOUBT, PLEASE ASK CONTRACTOR TO VERIFY ALL DIMENSIONS OF EXISTING WORKS ON SITE BEFORE COMMENCING ANY WORK OR PREPARING SHOP DRAWINGS

REVISION: DATE:
DESCRIPTION

CLIENT
IGMH

PROJECT NAME
PROPOSED TWO BUILDING CONNECTING LIFT AT SURGICAL WARD OF IGMH, MALE

STAGE
FOR CONSTRUCTION

DRAWING TITLE
AS GIVEN

DISCIPLINE
ARCHITECTURAL

ARCHITECT
MADHIH

ENGINEER
KINAAANATH


ARC CHECKER
-

SHEET SIZE
A4

SUBMITTED DATE
JULY 2023


DRAWING NUMBER
A-09

REVISION
00

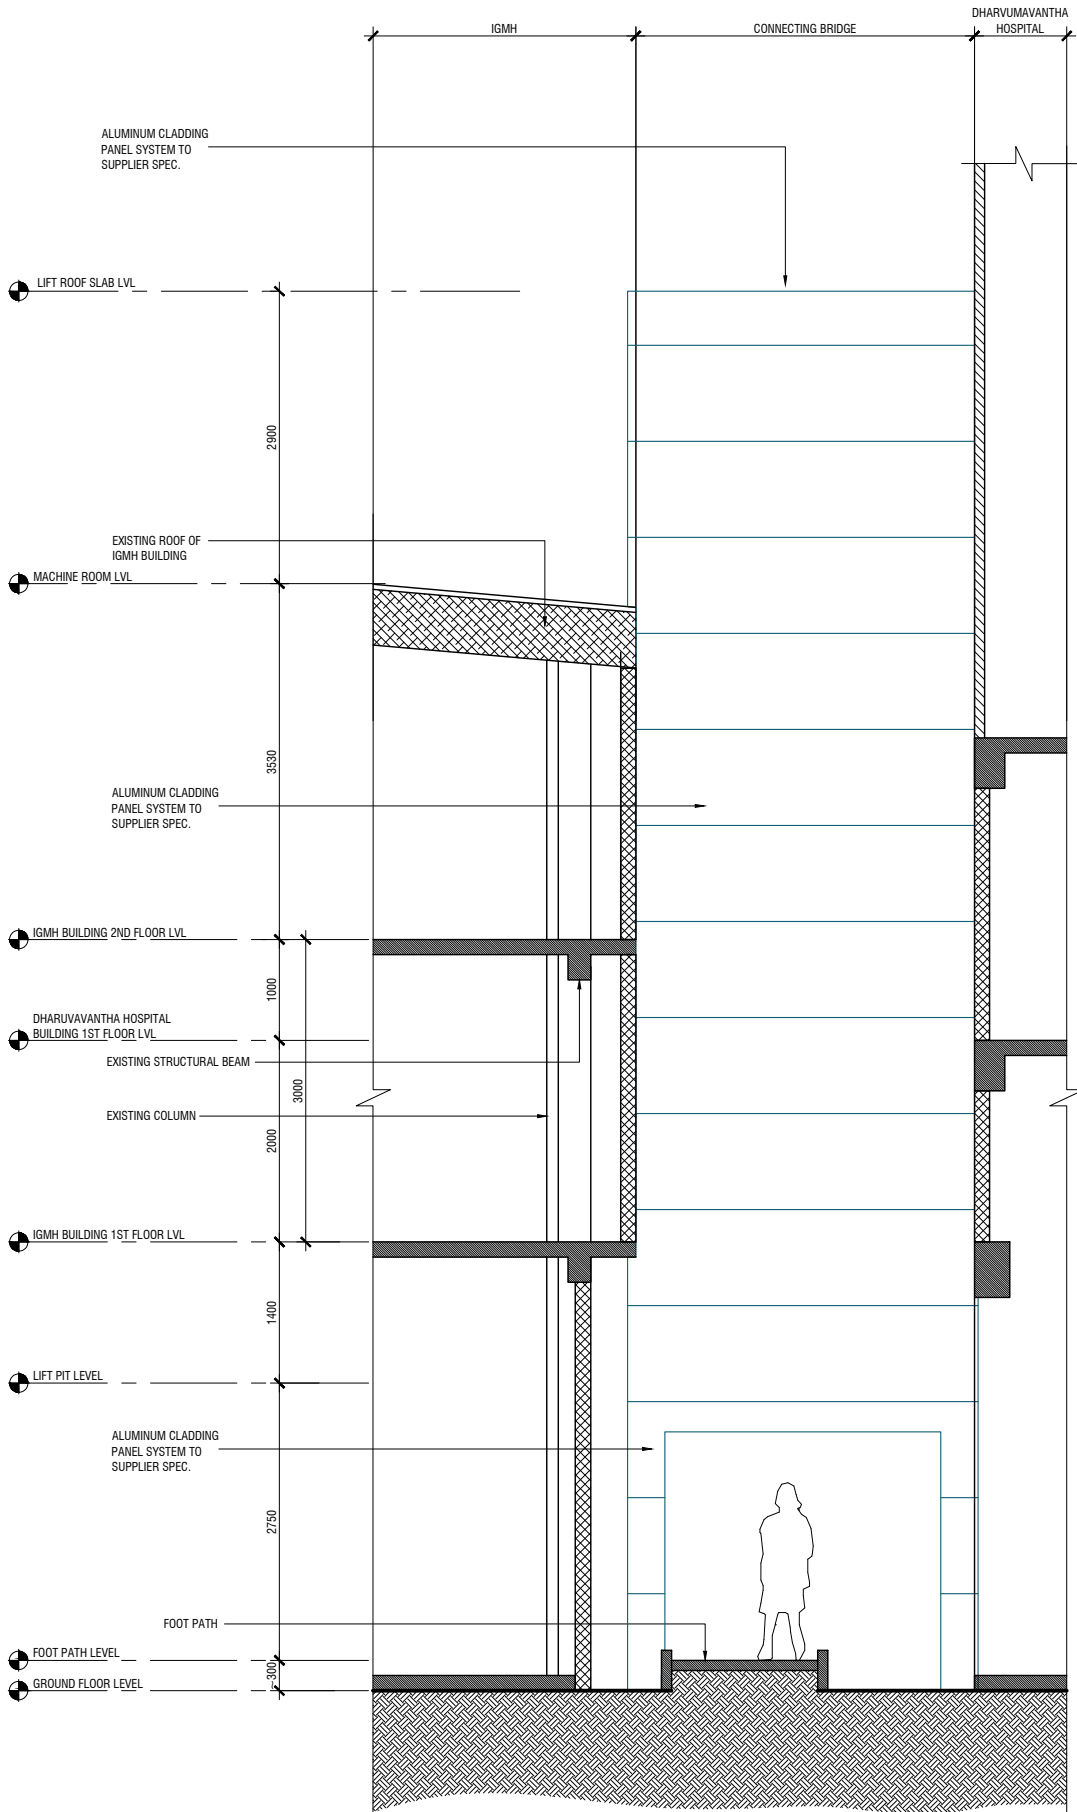

PROPOSED ELEVATION - 01
SCALE 1:75


HATCH	
DESIGN	
G. DHAASTHAAN, BANAFSA MAGU MALE 20119, Republic of Maldives Tel: +960 7917639 E-Mail: moosaaleem@hotmail.com	
GENERAL NOTES ALL DIMENSIONS ARE IN MM. UNLESS OTHERWISE SPECIFIED DO NOT SCALE DRAWINGS. USE WRITTEN DIMENSIONS ONLY IN CASE OF DOUBT. PLEASE ASK CONTRACTOR TO VERIFY ALL DIMENSIONS OF EXISTING WORKS ON SITE BEFORE COMMENCING ANY WORK OR PREPARING SHOP DRAWINGS	
REVISION:	DATE:
DESCRIPTION	
CLIENT IGMH	
PROJECT NAME PROPOSED TWO BUILDING CONNECTING LIFT AT SURGICAL WARD OF IGMH, MALE	
STAGE FOR CONSTRUCTION	
DRAWING TITLE AS GIVEN	SCALE AS GIVEN
DISCIPLINE ARCHITECTURAL	ARCHITECT MADHIH
	ENGINEER KINANATH
ARC CHECKER	STR CHECKER
SHEET SIZE A4	DRAWING NUMBER A-10
SUBMITTED DATE JULY 2023	REVISION 00

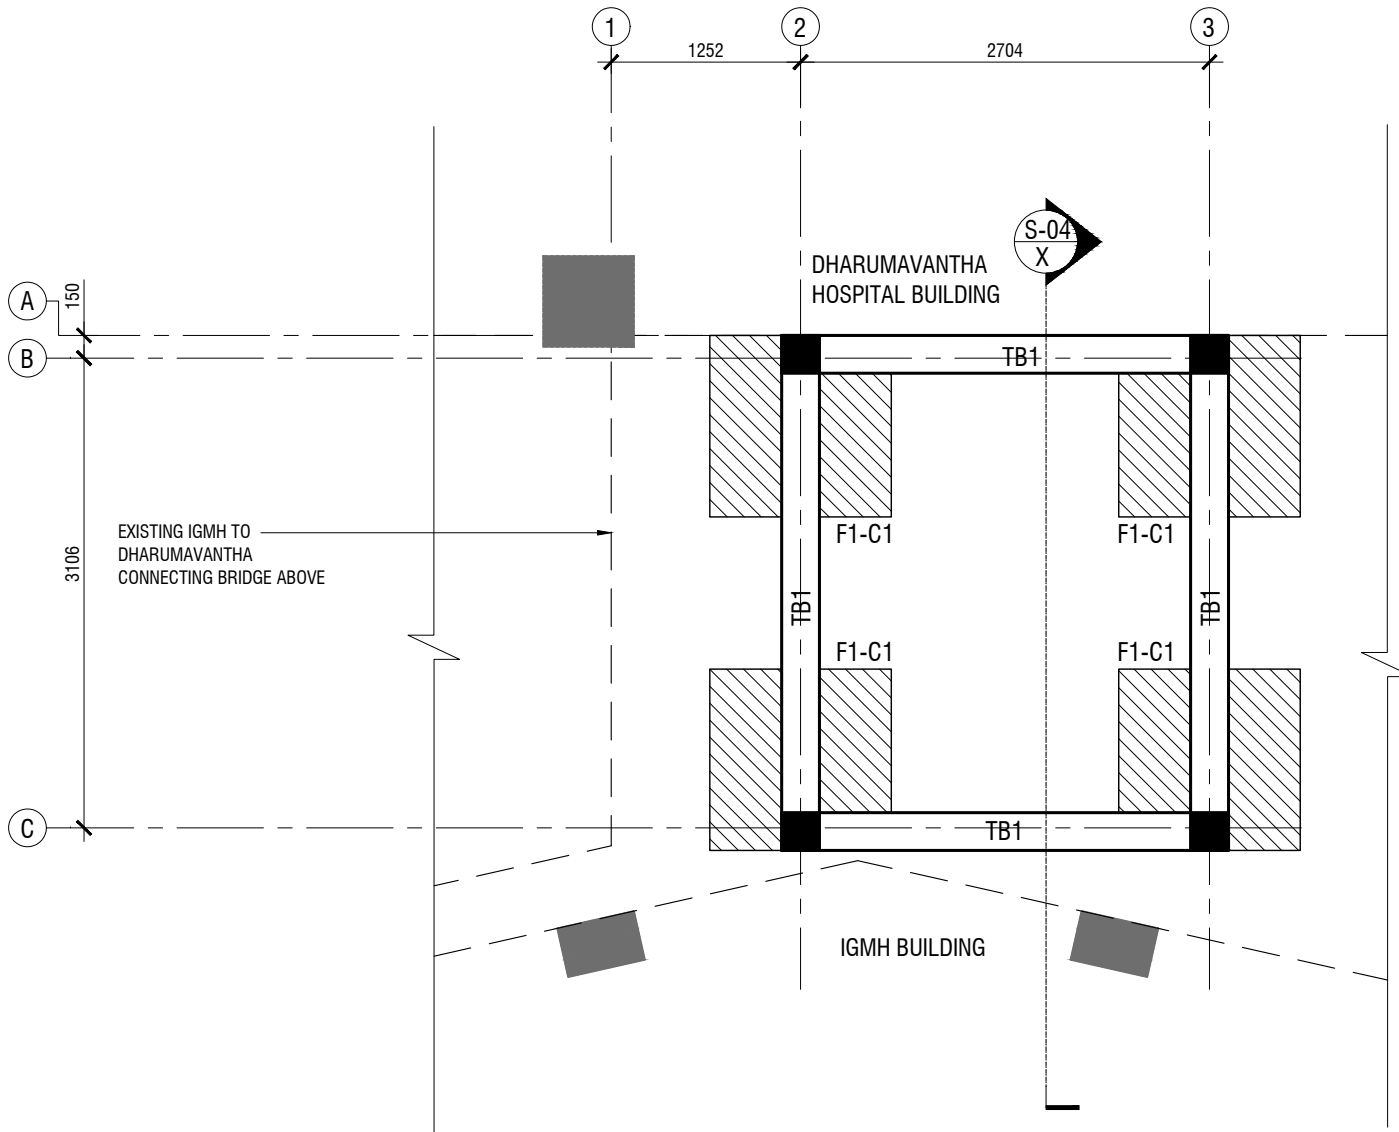

PROPOSED FOUNDATION PLAN
SCALE 1:50

NOTE:
PLEASE VERIFY LEVELS WITH LIFT
SUPPLIER BEFORE CASTING CONCRETE

HATCH	
DESIGN	
G. DHAASTHAAN, BANAFSA MAGU MALE' 20119, Republic of Maldives Tel: +960 7917639 E-Mail: moosaleem@hotmail.com	
GENERAL NOTES ALL DIMENSIONS ARE IN MM. UNLESS OTHERWISE SPECIFIED DO NOT SCALE DRAWINGS, USE WRITTEN DIMENSIONS ONLY.IN CASE DOUBT,PLEASE ASK. CONTRACTOR TO VERIFY ALL DIMENSIONS OF EXISTING WORKS ON SITE BEFORE COMMENCING ANY WORK OR PREPARING SHOP DRAWINGS	
REVISION:	DATE:
DESCRIPTION	
CLIENT IGMH	
PROJECT NAME PROPOSED LIFT AT SURGICAL WARD OF IGMH, MALE'	
STAGE FOR CONSTRUCTION	
DRAWING TITLE AS GIVEN	SCALE AS GIVEN
DISCIPLINE STRUCTURAL	ARCHITECT MADHIH
	ENGINEER KINAAANATH
ARC CHECKER	STR CHECKER
SHEET SIZE A4	DRAWING NUMBER S-01
SUBMITTED DATE JULY 2023	REVISION 00

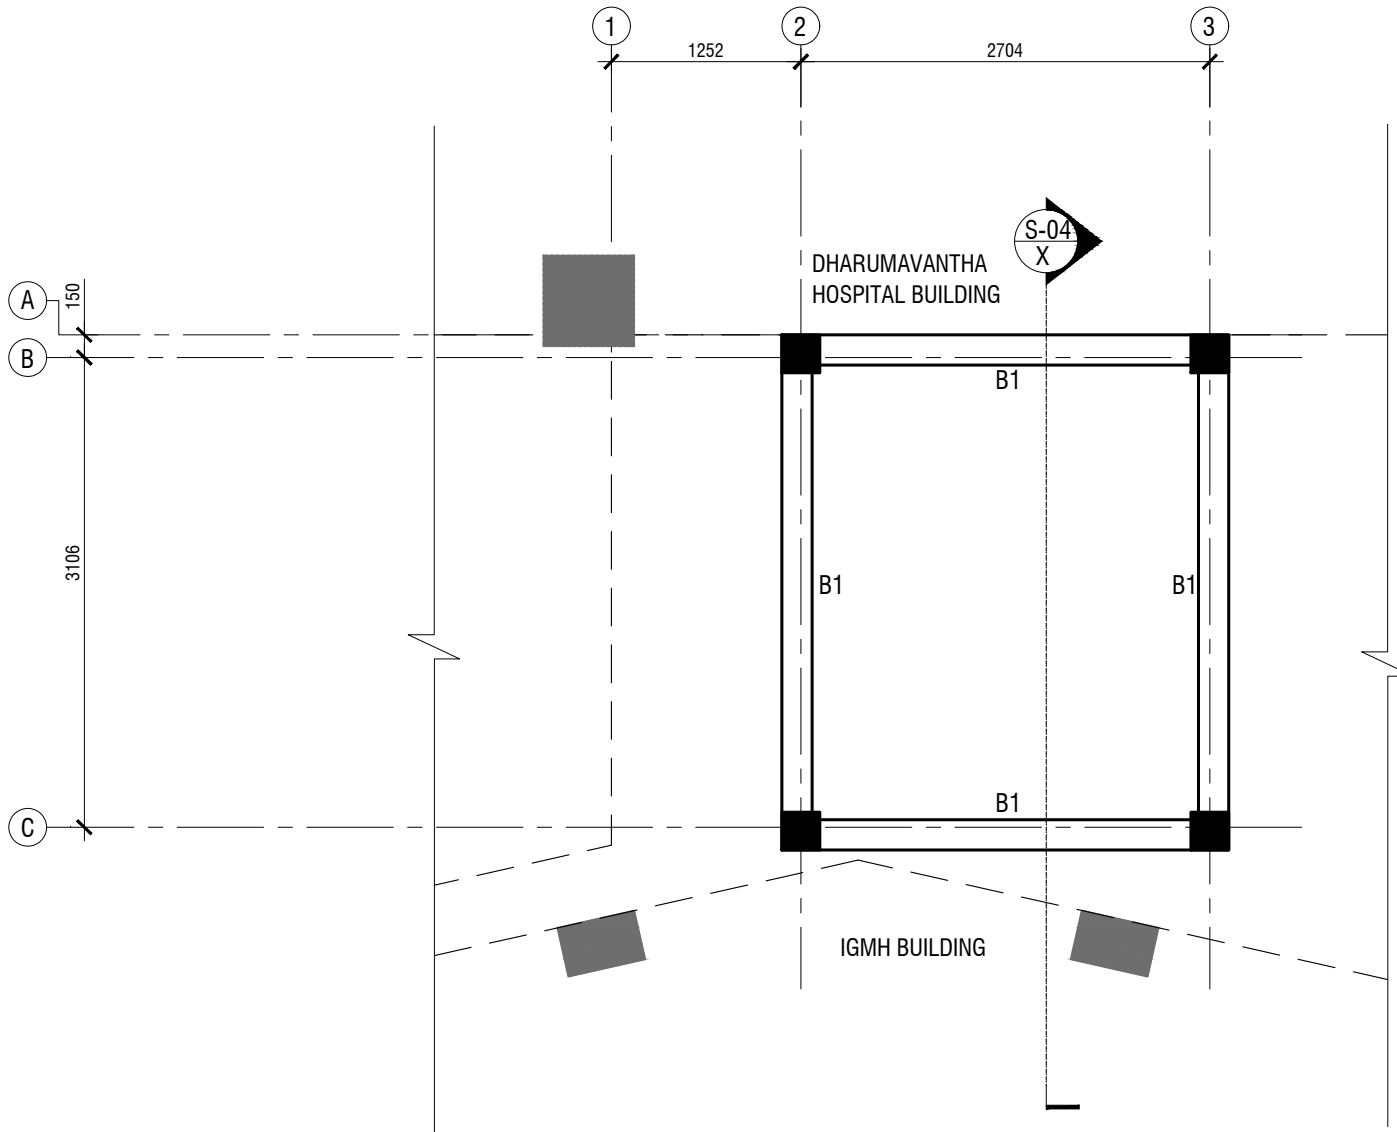

LIFT PIT, MACHINE ROOM & LIFT ROOF BEAM PLAN
SCALE 1:50

NOTE:
PLEASE VERIFY LEVELS WITH LIFT
SUPPLIER BEFORE CASTING CONCRETE

HATCH
DESIGN

G. DHAASTHAAN, BANAFSA MAGU MALE 20119,
Republic of Maldives Tel: +960 7917639 E-Mail:
moosaaleem@hotmail.com

GENERAL NOTES
ALL DIMENSIONS ARE IN MM. UNLESS
OTHERWISE SPECIFIED
DO NOT SCALE DRAWINGS, USE WRITTEN
DIMENSIONS ONLY IN CASE OF DOUBT, PLEASE ASK.
CONTRACTOR TO VERIFY ALL DIMENSIONS OF
EXISTING WORKS ON SITE BEFORE COMMENCING
ANY WORK OR PREPARING SHOP DRAWINGS

REVISION: DATE:
DESCRIPTION

CLIENT
IGMH
PROJECT NAME
**PROPOSED LIFT AT SURGICAL
WARD OF IGMH, MALE'**

STAGE
FOR CONSTRUCTION

DRAWING TITLE SCALE
AS GIVEN AS GIVEN


DISCIPLINE ARCHITECT
STRUCTURAL MADHIH

ENGINEER
KINAAANATH

ARC CHECKER STR CHECKER
-

SHEET SIZE DRAWING NUMBER
A4 S-02

SUBMITTED DATE REVISION
JULY 2023 00

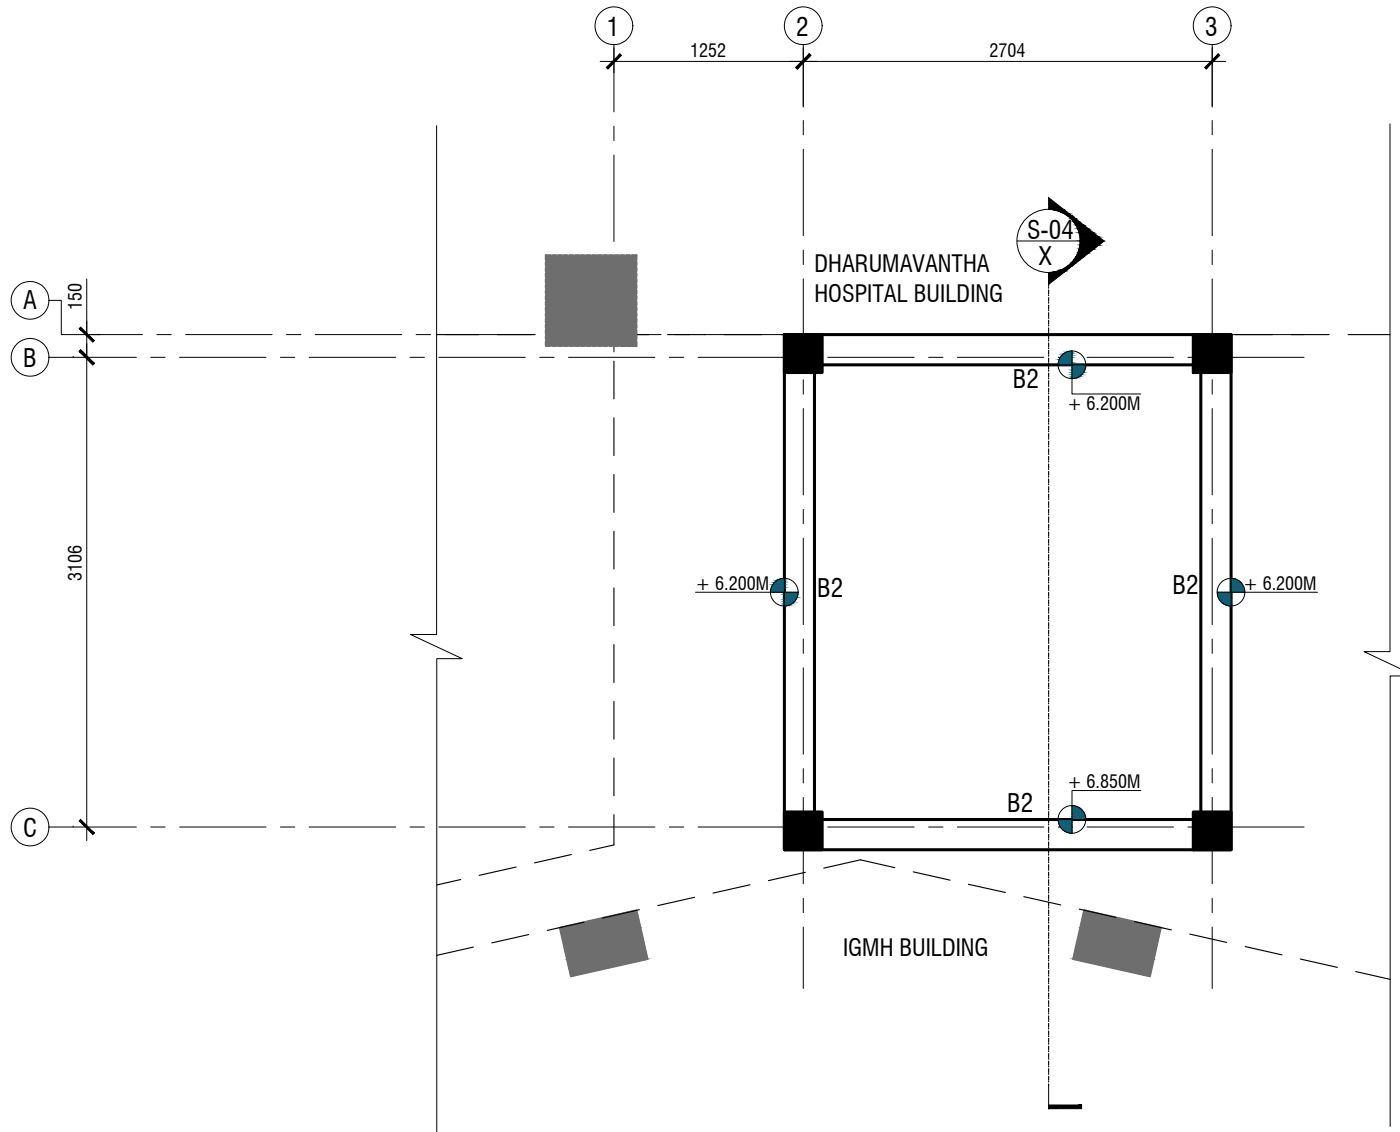

INTERMEDIATE BEAM PLAN 1

SCALE 1:50

NOTE:

PLEASE VERIFY LEVELS WITH LIFT
SUPPLIER BEFORE CASTING CONCRETE

HATCH

D E S I G N
G. DHAASTHAAN, BANAFSA MAGU MALE 20119,
Republic of Maldives Tel: +960 7917639 E-Mail:
moosaaleem@hotmail.com

GENERAL NOTES
ALL DIMENSIONS ARE IN MM. UNLESS
OTHERWISE SPECIFIED
DO NOT SCALE DRAWINGS, USE WRITTEN
DIMENSIONS ONLY IN CASE DOUBT, PLEASE ASK.
CONTRACTOR TO VERIFY ALL DIMENSIONS OF
EXISTING WORKS ON SITE BEFORE COMMENCING
ANY WORK OR PREPARING SHOP DRAWINGS

REVISION: DATE:
DESCRIPTION


CLIENT
IGMH
PROJECT NAME
**PROPOSED LIFT AT SURGICAL
WARD OF IGMH, MALE'**

STAGE
FOR CONSTRUCTION
DRAWING TITLE
AS GIVEN SCALE
AS GIVEN
DISCIPLINE
STRUCTURAL ARCHITECT
MADHIH
ENGINEER
KINAAANATH

ARC CHECKER
- STR CHECKER
-

SHEET SIZE
A4 DRAWING NUMBER
S-03


SUBMITTED DATE
JULY 2023 REVISION
00

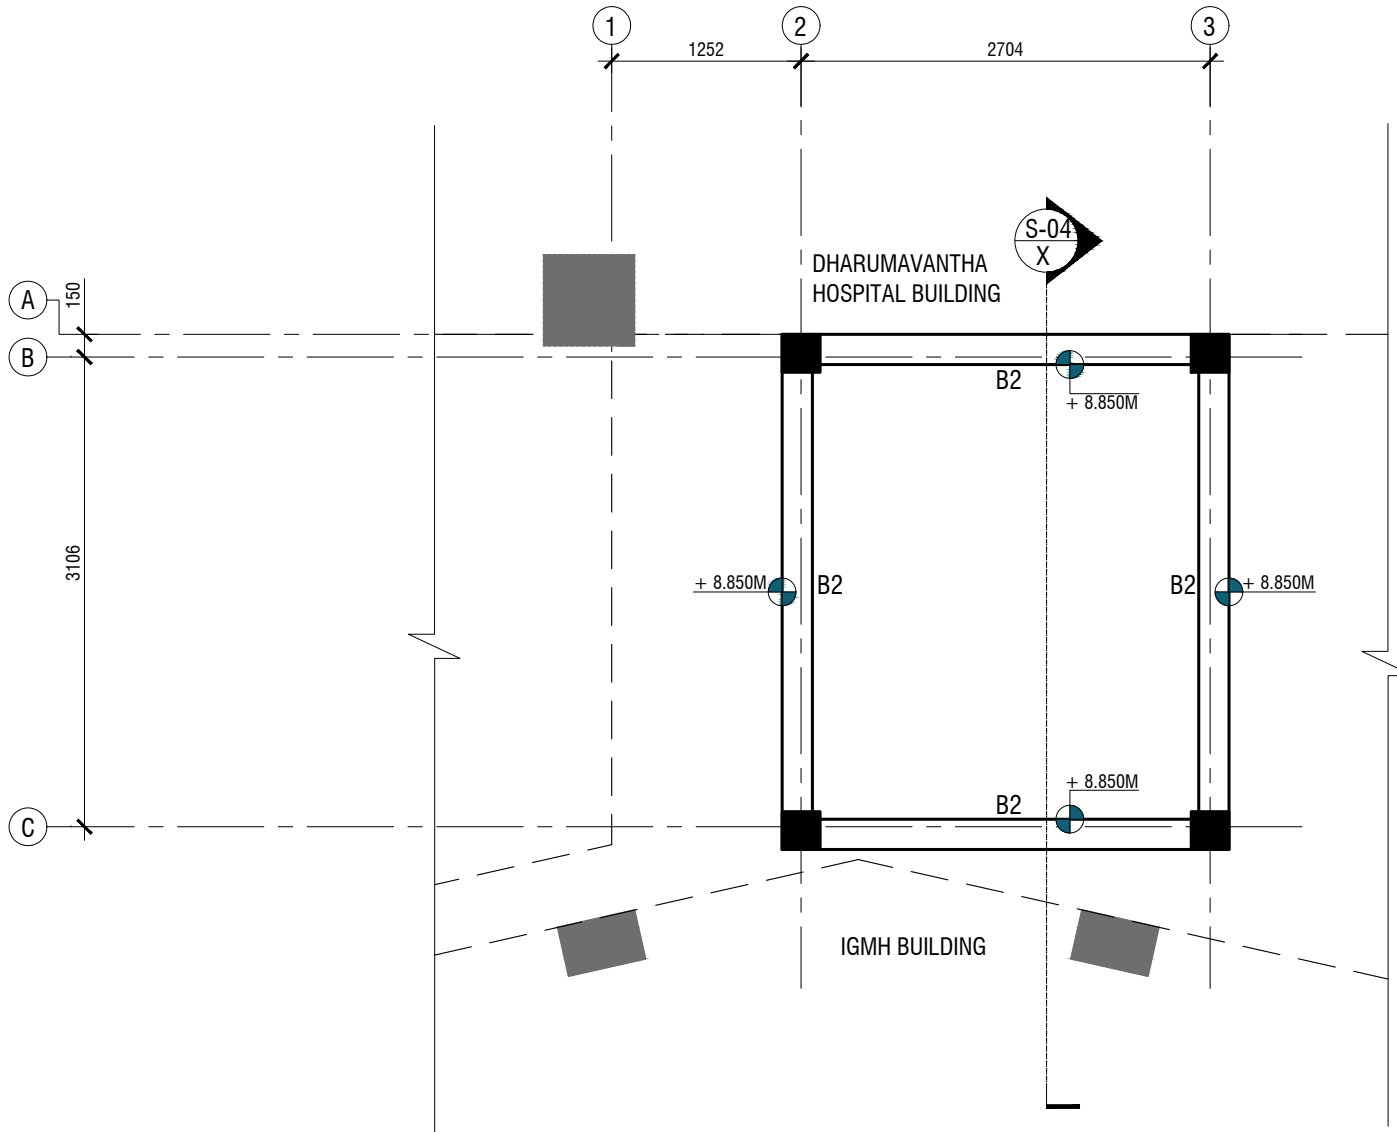

INTERMEDIATE BEAM PLAN 2
SCALE 1:50

NOTE:
PLEASE VERIFY LEVELS WITH LIFT
SUPPLIER BEFORE CASTING CONCRETE

HATCH	
D E S I G N	
G. DHAASTHAAN, BANAFSA MAGU MALE' 20119, Republic of Maldives Tel: +960 7917639 E-Mail: moosaaleem@hotmail.com	
GENERAL NOTES ALL DIMENSIONS ARE IN MM. UNLESS OTHERWISE SPECIFIED DO NOT SCALE DRAWINGS, USE WRITTEN DIMENSIONS ONLY IN CASE DOUBT PLEASE ASK. CONTRACTOR TO VERIFY ALL DIMENSIONS OF EXISTING WORKS ON SITE BEFORE COMMENCING ANY WORK OR PREPARING SHOP DRAWINGS	
REVISION:	DATE:
DESCRIPTION	
CLIENT IGMH	
PROJECT NAME PROPOSED LIFT AT SURGICAL WARD OF IGMH, MALE'	
STAGE FOR CONSTRUCTION	
DRAWING TITLE AS GIVEN	SCALE AS GIVEN
DISCIPLINE STRUCTURAL	ARCHITECT MADHIH
	ENGINEER KINAAANATH
ARC CHECKER -	STR CHECKER -
SHEET SIZE A4	DRAWING NUMBER S-04
SUBMITTED DATE JULY 2023	REVISION 00

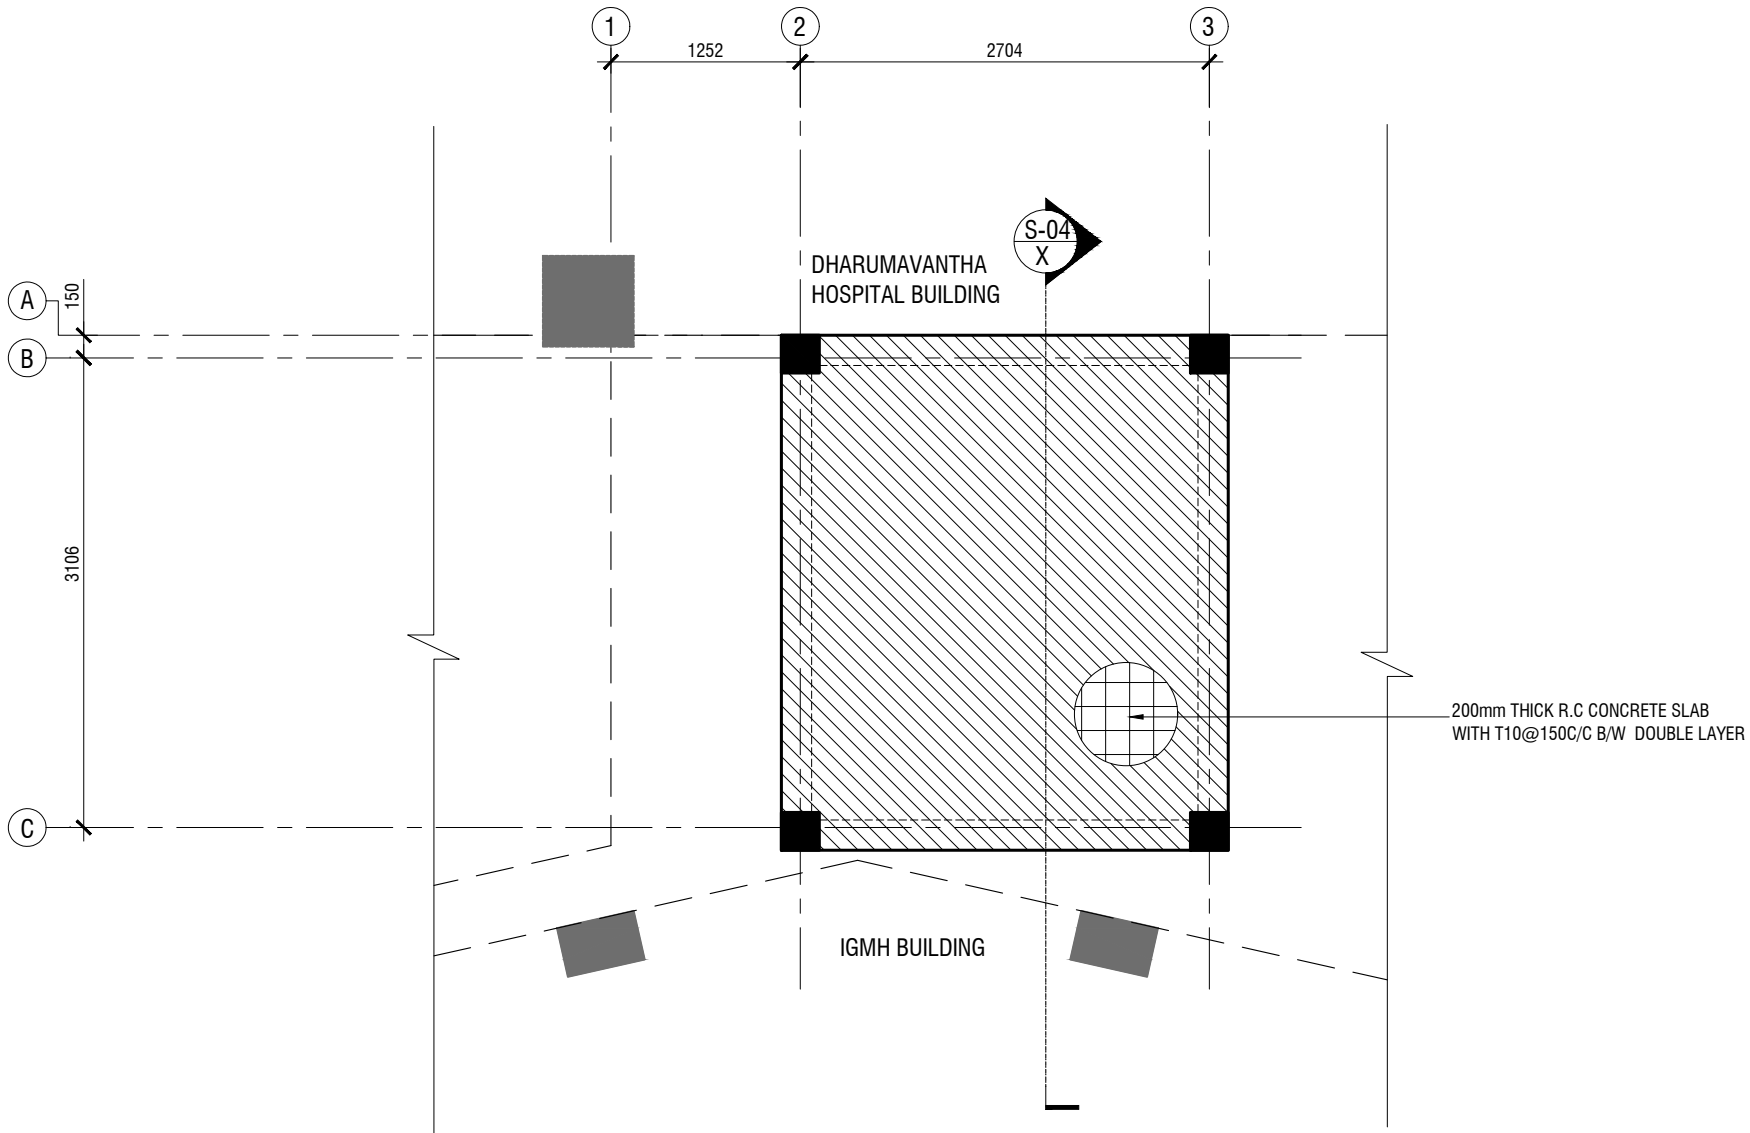

LIFT PIT,MACHINE ROOM & LIFT ROOF SLAB PLAN
SCALE 1:50

NOTE:
PLEASE VERIFY LEVELS WITH LIFT
SUPPLIER BEFORE CASTING CONCRETE

HATCH
DESIGN

G. DHAASTHAAN, BANAFSA MAGU MALE' 20119,
Republic of Maldives Tel: +960 7917639 E-Mail:
moosaaleem@hotmail.com

GENERAL NOTES
ALL DIMENSIONS ARE IN MM. UNLESS
OTHERWISE SPECIFIED
DO NOT SCALE DRAWINGS, USE WRITTEN
DIMENSIONS ONLY. IN CASE DOUBT, PLEASE ASK.
CONTRACTOR TO VERIFY ALL DIMENSIONS OF
EXISTING WORKS ON SITE BEFORE COMMENCING
ANY WORK OR PREPARING SHOP DRAWINGS

REVISION: DATE:
DESCRIPTION

CLIENT
IGMH
PROJECT NAME
**PROPOSED LIFT AT SURGICAL
WARD OF IGMH, MALE'**

STAGE
FOR CONSTRUCTION

DRAWING TITLE SCALE
AS GIVEN AS GIVEN



DISCIPLINE ARCHITECT
STRUCTURAL MADHIH

ENGINEER
KINAAANATH



ARC CHECKER STR CHECKER
*

SHEET SIZE DRAWING NUMBER
A4 S-05

SUBMITTED DATE REVISION
JULY 2023 00

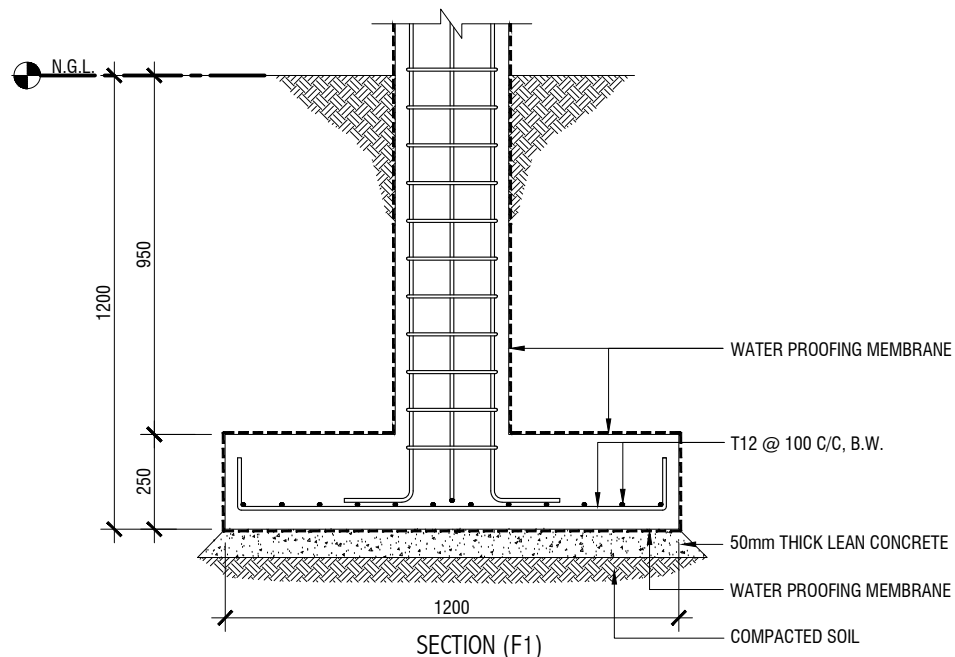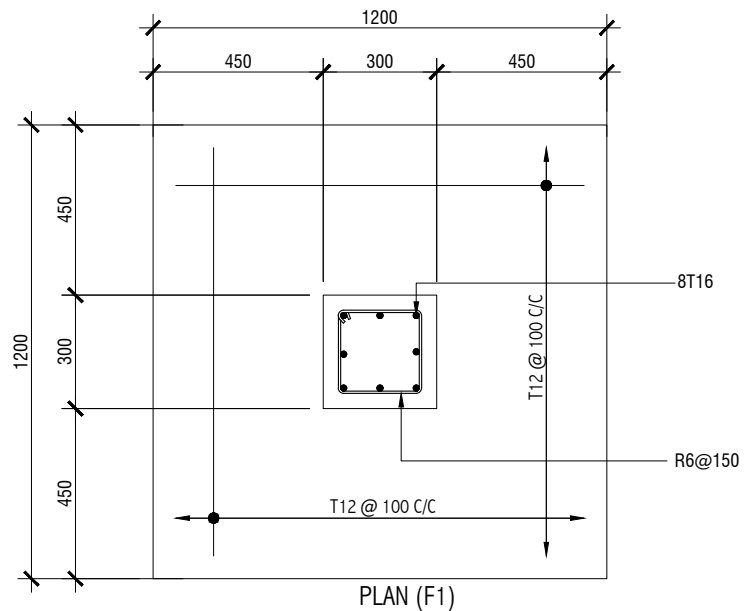

FOOTING (F1) DETAIL
SCALE 1:20

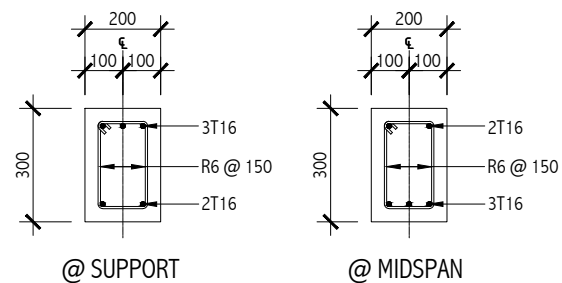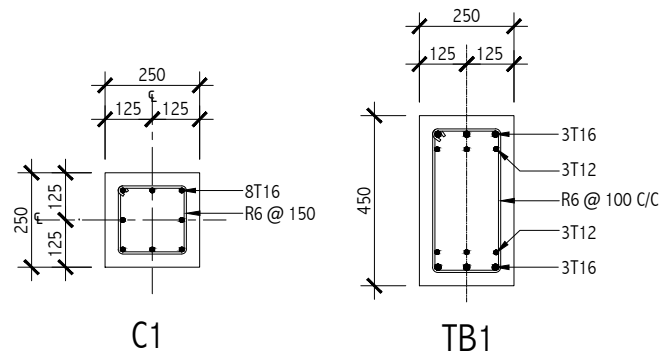

HATCH
DESIGN

G. DHAASTHAAN, BANAFSA MAGU MALE' 20119,
 Republic of Maldives Tel: +960 7917639 E-Mail:
 moosaaleem@hotmail.com

GENERAL NOTES
 ALL DIMENSIONS ARE IN MM. UNLESS OTHERWISE SPECIFIED
 DO NOT SCALE DRAWINGS, USE WRITTEN DIMENSIONS ONLY. IN CASE DOUBT, PLEASE ASK. CONTRACTOR TO VERIFY ALL DIMENSIONS OF EXISTING WORKS ON SITE BEFORE COMMENCING ANY WORK OR PREPARING SHOP DRAWINGS

REVISION: DATE:
 DESCRIPTION

CLIENT
IGMH
 PROJECT NAME
PROPOSED LIFT AT SURGICAL WARD OF IGMH, MALE'

STAGE
FOR CONSTRUCTION

DRAWING TITLE SCALE
AS GIVEN AS GIVEN

DISCIPLINE ARCHITECT
STRUCTURAL MADHIH
 ENGINEER
KINAAATH

ARC CHECKER STR CHECKER

SHEET SIZE DRAWING NUMBER
A4 S-07

SUBMITTED DATE REVISION
JULY 2023 00