


IGMH-OPD TOILET RENOVATION

Construction Drawing Set

CLIENT
Indira Gandhi Memorial Hospital (IGMH)

JULY 2026

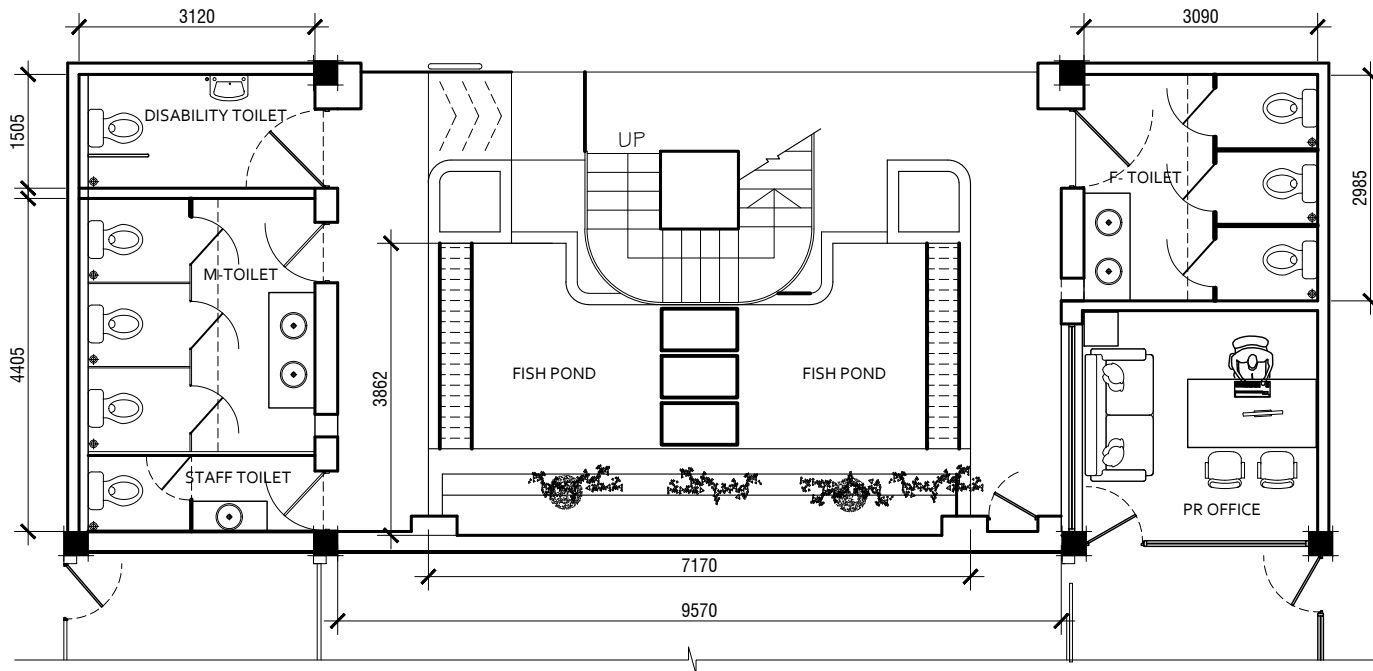

EXISTING OPD TOILET LAYOUT
SCALE 1:100

GENERAL NOTES

ALL DIMENSIONS ARE IN MM. UNLESS OTHERWISE SPECIFIED
DO NOT SCALE DRAWINGS, USE WRITTEN DIMENSIONS ONLY. IN CASE OF DOUBT, PLEASE ASK CONTRACTOR TO VERIFY ALL DIMENSIONS OF EXISTING WORKS ON SITE BEFORE COMMENCING ANY WORK OR PREPARING SHOP DRAWINGS

REVISION:- DATE:-

DESCRIPTION

CLIENT
IGMH

PROJECT NAME
OPD TOILET RENOVATION

STAGE
CONSTRUCTION


DRAWING TITLE SCALE
AS GIVEN AS GIVEN

DISCIPLINE ARCHITECT
RENOVATION ENGINEER

ARC CHECKER STR CHECKER

SHEET SIZE DRAWING NUMBER
A4 A-01


SUBMITTED DATE REVISION
JUNE 2026 00

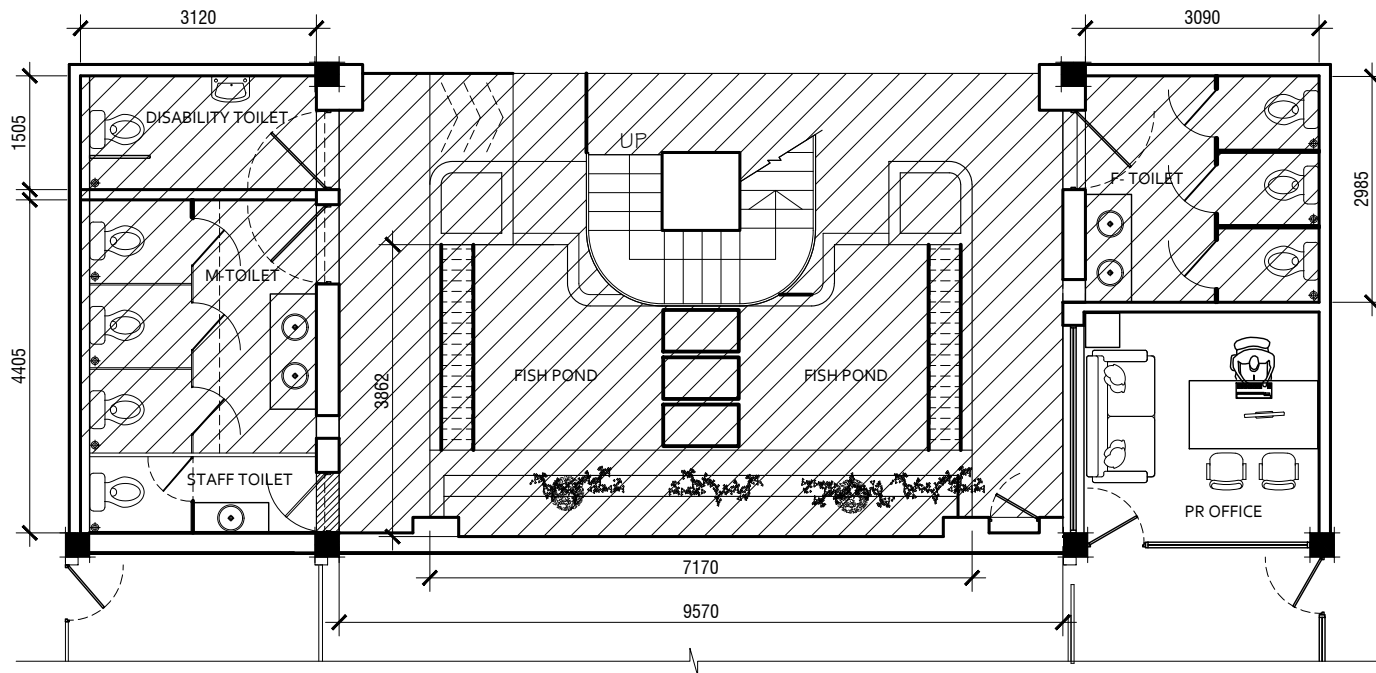

PROPOSED OPD TOILET RENOVATION LAYOUT

SCALE 1:100

NOTE:

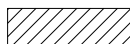

TOILET DOORS, EXISTING FLOOR AND WALL TILES,
TOILET PARTITIONS, SANITARY FIXTURES, CEILING,
WALL CLADDING TO BE REMOVED

GENERAL NOTES

ALL DIMENSIONS ARE IN MM. UNLESS OTHERWISE SPECIFIED
DO NOT SCALE DRAWINGS, USE WRITTEN DIMENSIONS ONLY. IN CASE DOUBT, PLEASE ASK.
CONTRACTOR TO VERIFY ALL DIMENSIONS OF EXISTING WORKS ON SITE BEFORE COMMENCING ANY WORK OR PREPARING SHOP DRAWINGS

REVISION:- DATE:-

DESCRIPTION

CLIENT
IGMH

PROJECT NAME
OPD TOILET RENOVATION

STAGE
CONSTRUCTION


DRAWING TITLE SCALE
AS GIVEN AS GIVEN

DISCIPLINE ARCHITECT
RENOVATION -
ENGINEER -

ARC CHECKER STR CHECKER

SHEET SIZE DRAWING NUMBER
A4 A-02

SUBMITTED DATE REVISION
JUNE 2026 00

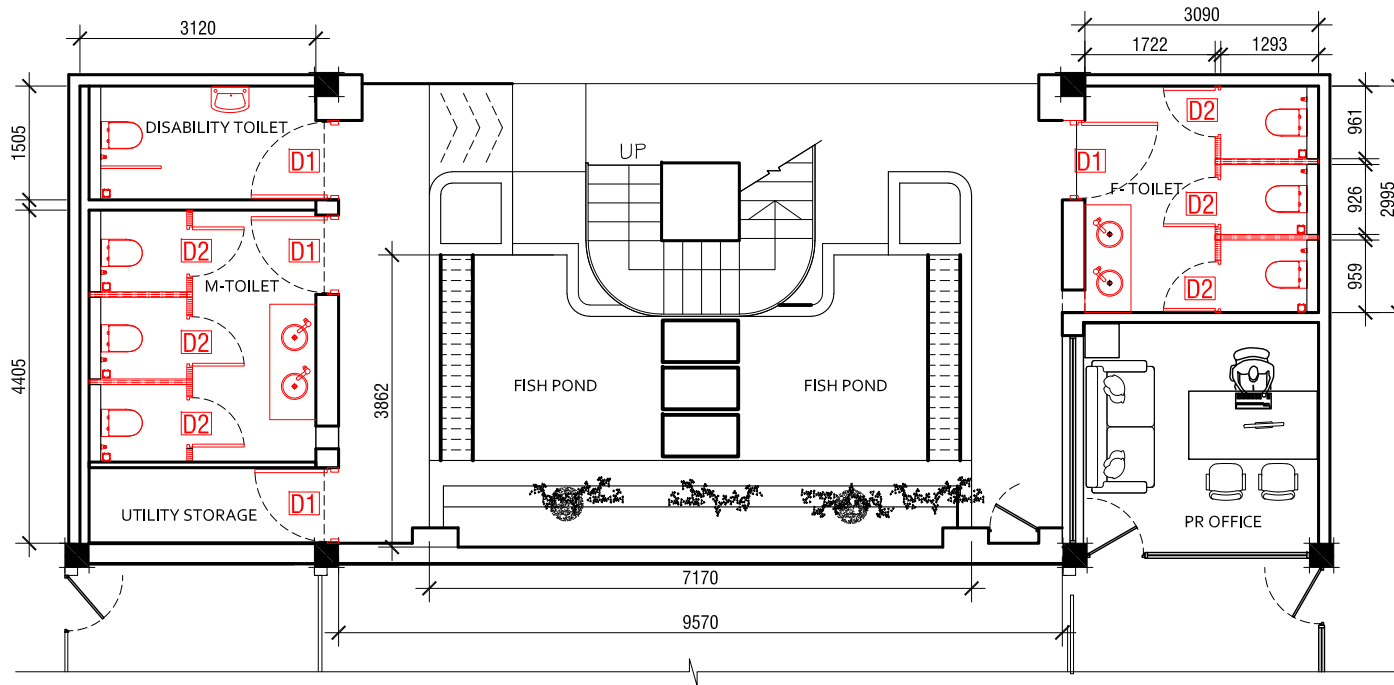

PROPOSED OPD TOILET LAYOUT

SCALE 1:100

LEGEND

SOLID TOILET PARTITION SYSTEM

PROPOSED NEW SANITARY FIXTURES

NOTE: SOLID TOILET PARTITION SYSTEM BY SUPPLIER
TO BE APPROVED FROM CLIENT

GENERAL NOTES

ALL DIMENSIONS ARE IN MM. UNLESS OTHERWISE SPECIFIED
DO NOT SCALE DRAWINGS, USE WRITTEN DIMENSIONS ONLY. IN CASE DOUBT, PLEASE ASK.
CONTRACTOR TO VERIFY ALL DIMENSIONS OF EXISTING WORKS ON SITE BEFORE COMMENCING ANY WORK OR PREPARING SHOP DRAWINGS

REVISION:- DATE:-

DESCRIPTION

CLIENT
IGMH

PROJECT NAME
OPD TOILET RENOVATION

STAGE
CONSTRUCTION

DRAWING TITLE
AS GIVEN

SCALE
AS GIVEN

DISCIPLINE
RENOVATION

ARCHITECT
-

ENGINEER
-

ARC CHECKER
-


STR CHECKER
-

SHEET SIZE
A4

DRAWING NUMBER
A-03

SUBMITTED DATE
JUNE 2026

REVISION
00

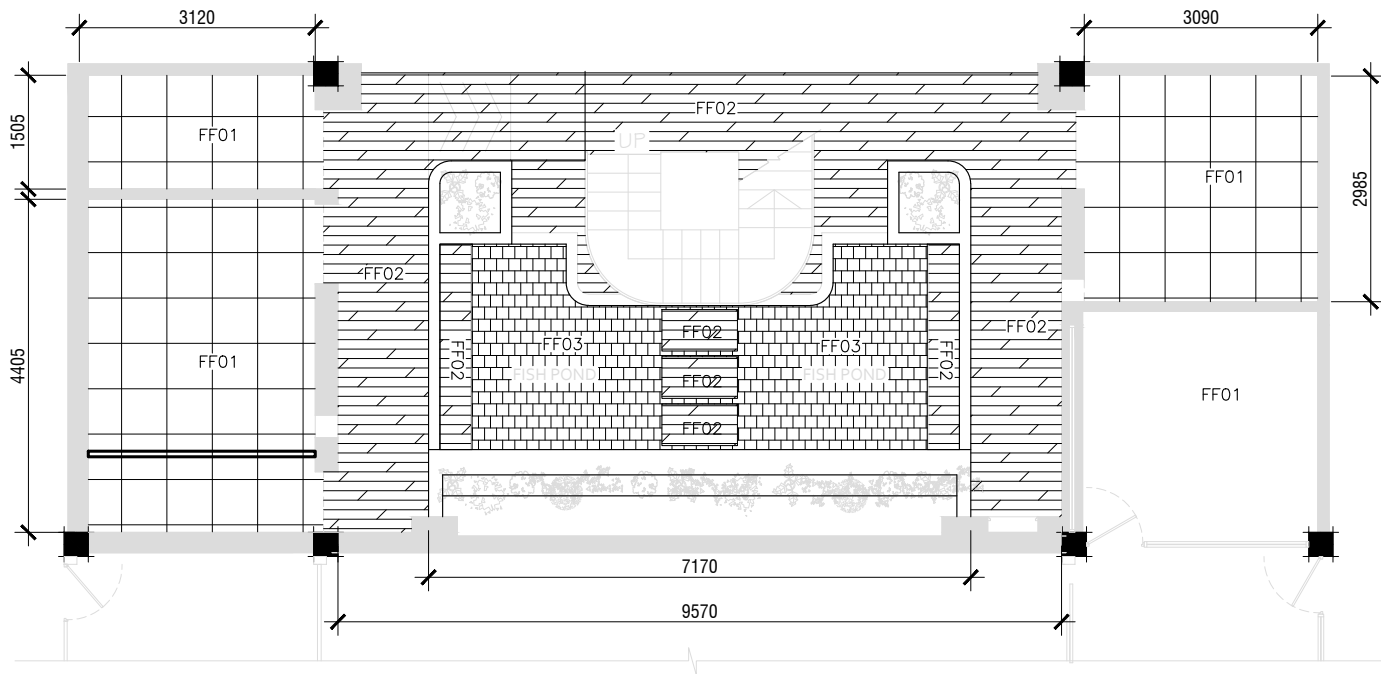

FLOOR FINISHES LEGEND			
CODE	SYMBOL	NAME	SPECIFICATION
FF-01		TILE FLOORING	600x600mm LIGHT GRAY TILE FLOORING NON-SKID FINISH
FF-02		TILE FLOORING	Somany Strio Valor Cleat Wood 200x1200
FF-03		TILE FLOORING	SWIMMING POOL MOSAIC TILES

PROPOSED OPD TOILET FLOOR FINISH LAYOUT


SCALE 1:100



GENERAL NOTES
ALL DIMENSIONS ARE IN MM. UNLESS OTHERWISE SPECIFIED
DO NOT SCALE DRAWINGS, USE WRITTEN DIMENSIONS ONLY. IN CASE DOUBT, PLEASE ASK CONTRACTOR TO VERIFY ALL DIMENSIONS OF EXISTING WORKS ON SITE BEFORE COMMENCING ANY WORK OR PREPARING SHOP DRAWINGS

REVISION:-	DATE:-
DESCRIPTION	
CLIENT IGMH	
PROJECT NAME OPD TOILET RENOVATION	
STAGE CONSTRUCTION	
DRAWING TITLE AS GIVEN	SCALE AS GIVEN
DISCIPLINE RENOVATION	ARCHITECT - ENGINEER -
ARC CHECKER -	STR CHECKER -
SHEET SIZE A4	DRAWING NUMBER A-04
SUBMITTED DATE JUNE 2026	REVISION 00

	WF01 -SOMANY GRANDE IMP REBEL GREY 600X1200 (SONEE HADRWARE) OR SIMILAR
	WF02 -MML TOUCHSTONE IVORY 600X1200MM (SONEE HADRWARE) OR SIMILAR
	WF03 -PU FORMBOARD 9.5FTX2FT (F002 Filaa Store) OR SIMILAR
	WF04 -SOMANY WALL TILES STORCKE STONE BEIGE 300X600MM (SONEE HADRWARE) OR SIMILAR
	WF05 -PU PU STONE PANNEL 9.5FTX2FT (D002-2 Filaa Store) OR SIMILAR

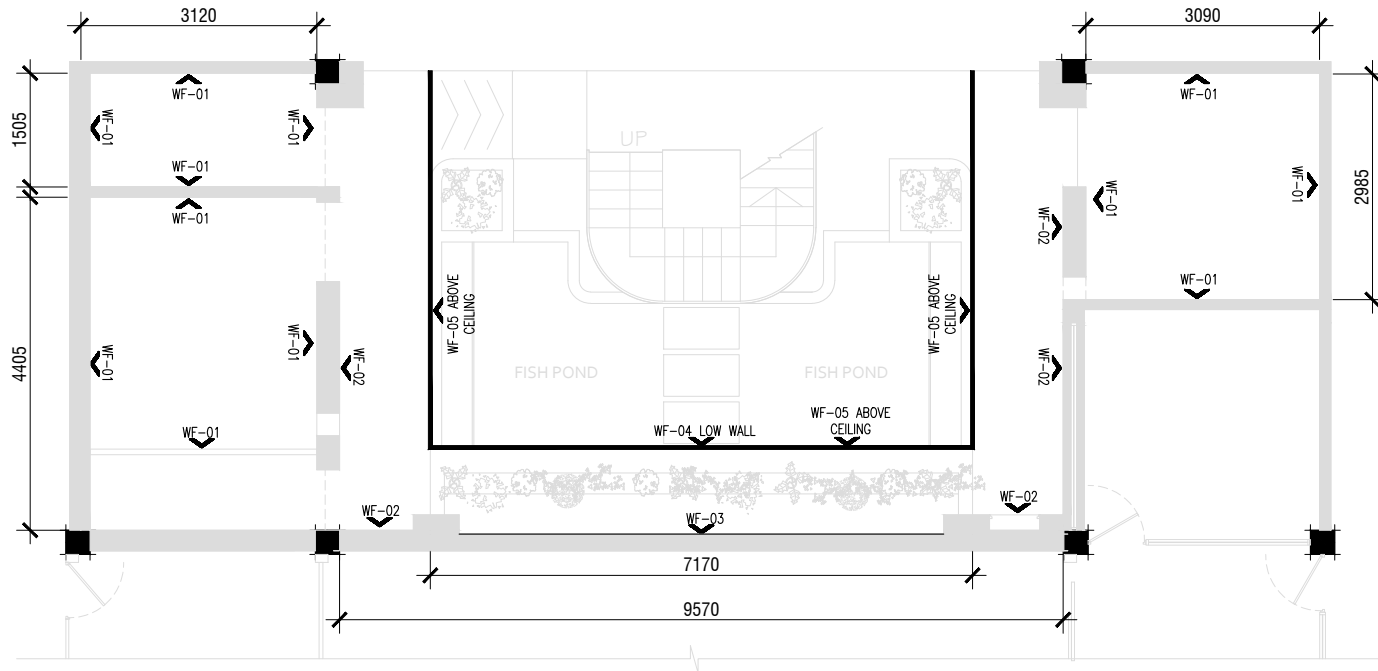


PROPOSED OPD TOILET WALL FINISH LAYOUT

SCALE 1:100

GENERAL NOTES
ALL DIMENSIONS ARE IN MM. UNLESS OTHERWISE SPECIFIED
DO NOT SCALE DRAWINGS. USE WRITTEN DIMENSIONS ONLY. IN CASE OF DOUBT, PLEASE ASK. CONTRACTOR TO VERIFY ALL DIMENSIONS OF EXISTING WORKS ON SITE BEFORE COMMENCING ANY WORK OR PREPARING SHOP DRAWINGS


REVISION:-	DATE:-
DESCRIPTION	
CLIENT IGMH	
PROJECT NAME OPD TOILET RENOVATION	
STAGE CONSTRUCTION	
DRAWING TITLE AS GIVEN	SCALE AS GIVEN
DISCIPLINE RENOVATION	ARCHITECT - ENGINEER -
ARC CHECKER -	STR CHECKER -
SHEET SIZE A4	DRAWING NUMBER A-05
SUBMITTED DATE JUNE 2026	REVISION 00

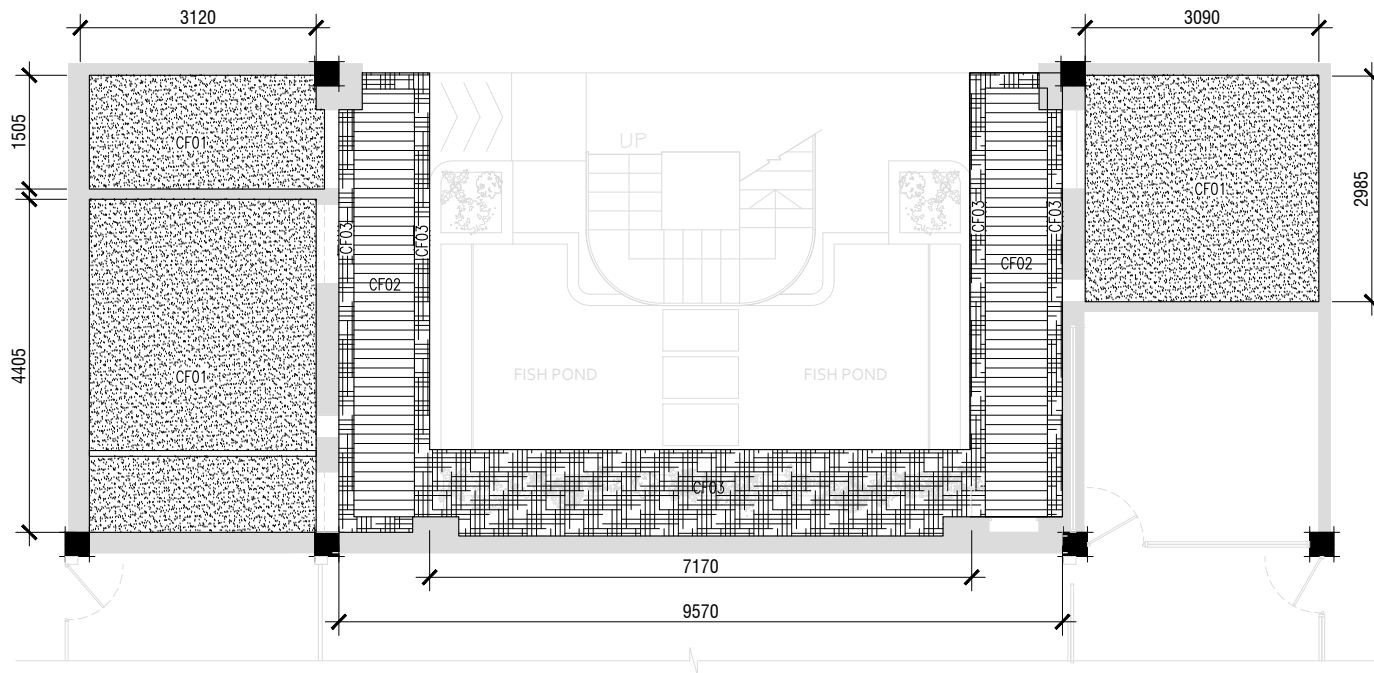

PROPOSED OPD TOILET FLOOR REFLECTED CEILING LAYOUT

SCALE 1:100

CEILING FINISHES LEGEND		
CODE	SYMBOL	SPECIFICATION
CF-01		PVC CEILING PANELS PVC 30CM X 3M X 9MM OR SIMILAR
CF-02		WPC PANELS (YH-WPC-08) OR SIMILAR
CF-03		WPC PANELS (YH-WPC-08) OR SIMILAR

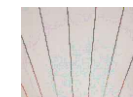

CF01 -CEILING PANEL PVC 30CM X 3M X 9MM OR SIMILAR



CF02 -WPC PANELS (PS-D49-3) OR SIMILAR



CF03 -PU PU STONE PANNEL 9.5FTX2FT (D002-2 Filaa Store) OR SIMILAR


GENERAL NOTES

ALL DIMENSIONS ARE IN MM. UNLESS OTHERWISE SPECIFIED
DO NOT SCALE DRAWINGS. USE WRITTEN DIMENSIONS ONLY. IN CASE DOUBT, PLEASE ASK. CONTRACTOR TO VERIFY ALL DIMENSIONS OF EXISTING WORKS ON SITE BEFORE COMMENCING ANY WORK OR PREPARING SHOP DRAWINGS

REVISION:-	DATE:-
DESCRIPTION	
CLIENT IGMH	
PROJECT NAME OPD TOILET RENOVATION	
STAGE CONSTRUCTION	
DRAWING TITLE AS GIVEN	SCALE AS GIVEN
DISCIPLINE RENOVATION	ARCHITECT - ENGINEER -
ARC CHECKER -	STR CHECKER -
SHEET SIZE A4	DRAWING NUMBER A-06
SUBMITTED DATE JUNE 2026	REVISION 00

POWER	
SYMBOLS	DESCRIPTION
	2 GANG13A SOCKET OUTLET AT 1200mm ABOVE FINISHED FLOOR LEVEL
	1 GANG15A SOCKET OUTLET CEILING CONCEALED

LIGHTING FITTINGS	
SYMBOLS	DESCRIPTION
	MIRROR LIGHT
	Ledvance LED Eco downlight 12W AC50578005
	LED STRIP- WARM LIGHT 3000K
	150X150 CEILING EXHAUST
	SPOT LIGHT OUTDOOR/ WATER PROOF

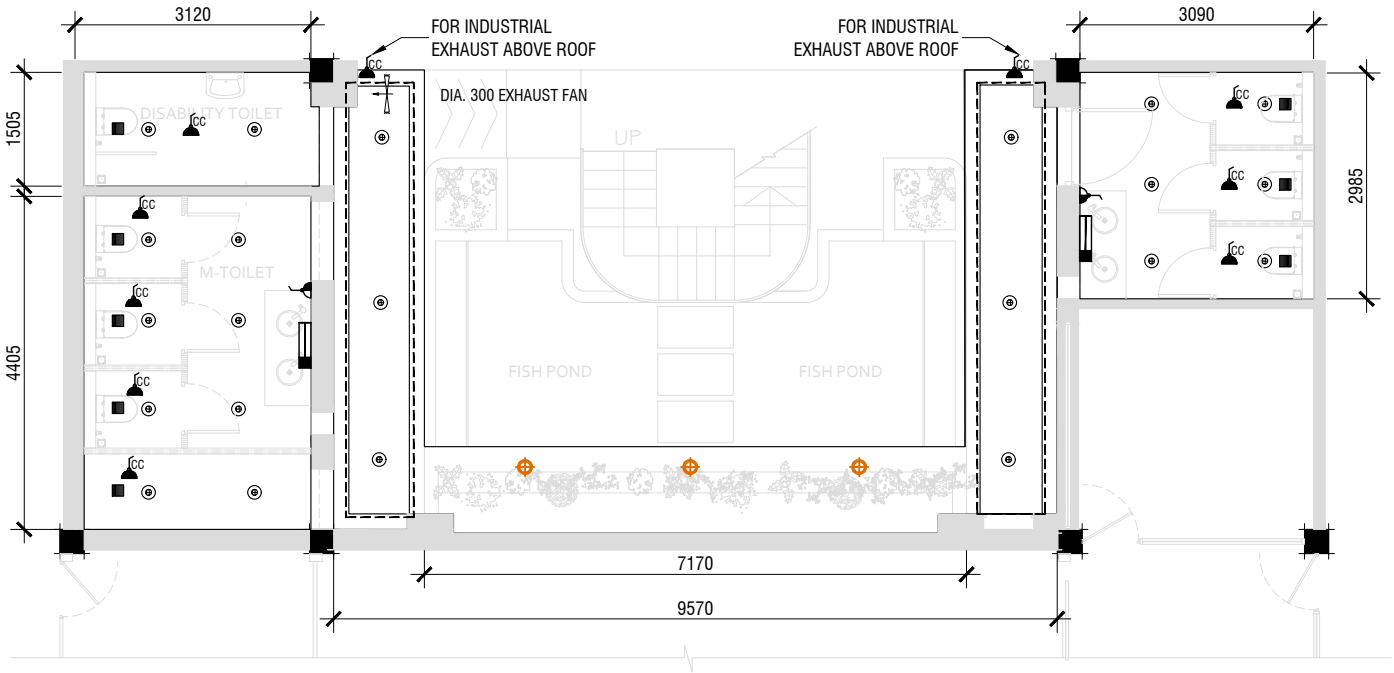

PROPOSED OPD TOILET FLOOR LIGHTING AND POWER LAYOUT
SCALE 1:100

MODEL	DIMENSIONS IN INCHES						SHIP WT (lbs)
	DUCT DIA.	ØA (in)	ØB (in)	C (in)	D (in)	E (in)	
MFT300**	12"	12.3	12.7	14.3	16.1	22.9	27.0

** includes 2 duct reducers to fit 12" duct

NOTE

- BASED ON SITE CONDITION PLEASE USE EXISTING SWITCHES LOCATION
- FOR EXHAUST DUCTING PATH PLEASE VERIFY IN SITE.

GENERAL NOTES
ALL DIMENSIONS ARE IN MM, UNLESS OTHERWISE SPECIFIED
DO NOT SCALE DRAWINGS, USE WRITTEN DIMENSIONS ONLY. IN CASE DOUBT, PLEASE ASK CONTRACTOR TO VERIFY ALL DIMENSIONS OF EXISTING WORKS ON SITE BEFORE COMMENCING ANY WORK OR PREPARING SHOP DRAWINGS

REVISION:- DATE:-
DESCRIPTION

CLIENT
IGMH
PROJECT NAME
OPD TOILET RENOVATION

STAGE
CONSTRUCTION



DRAWING TITLE SCALE
AS GIVEN AS GIVEN

DISCIPLINE
RENOVATION
ARCHITECT
ENGINEER

ARC CHECKER STR CHECKER
- -

SHEET SIZE DRAWING NUMBER
A4 A-07

SUBMITTED DATE REVISION
JUNE 2026 00

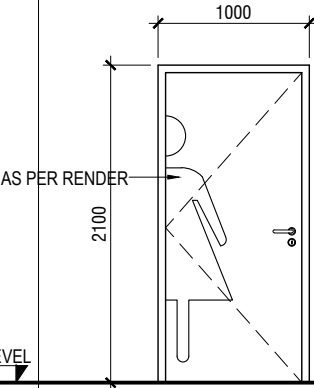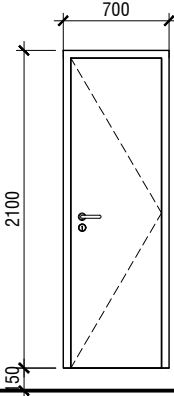SYMBOL	D1	D2
ELEVATION		
JAMB	WPC	WPC
FRAME	WPC	WPC
PANEL	OAK FINISH	OAK FINISH
FINISH		AS PER SUPPLIER



DOOR & WINDOW SCHEDULE 1

SCALE 1:50

NOTE: SHOP DRAWINGS AND TECHNICAL SPECIFICATIONS FOR ALL DOORS AND WINDOWS SHOWING DETAILS OF SECTIONS, ASSEMBLY, TYPE OF LOCKS, HINGES, BOLTS AND HANDLES SHOULD BE SUBMITTED BY THE CONTRACTOR FOR THE CONSULTANTS APPROVAL.

- ALL MEASUREMENTS TO BE CHECKED ON SITE
- ALL ELEVATIONS SHOWN FROM OUTSIDE AND ALL SWINGS OPEN OUT
- ALL EXTERNAL UNITS MUST COMPLY THE FOLLOWING WEATHER CONDITIONS:
 - WIND PRESSURE: 200 kg/sqm
 - WATER TIGHTNESS: 25 kg/sqm
- DOOR KNOBS SHALL BE 900 mm ABOVE FFL





GENERAL NOTES ALL DIMENSIONS ARE IN MM. UNLESS OTHERWISE SPECIFIED DO NOT SCALE DRAWINGS, USE WRITTEN DIMENSIONS ONLY. IN CASE DOUBT, PLEASE ASK. CONTRACTOR TO VERIFY ALL DIMENSIONS OF EXISTING WORKS ON SITE BEFORE COMMENCING ANY WORK OR PREPARING SHOP DRAWINGS	
REVISION:-	DATE:-
DESCRIPTION	
CLIENT IGMH	
PROJECT NAME OPD TOILET RENOVATION	
STAGE CONSTRUCTION	
DRAWING TITLE AS GIVEN	SCALE AS GIVEN
DISCIPLINE RENOVATION	ARCHITECT - ENGINEER -
ARC CHECKER -	STR CHECKER -
SHEET SIZE A4	DRAWING NUMBER A-08
SUBMITTED DATE JUNE 2026	REVISION 00

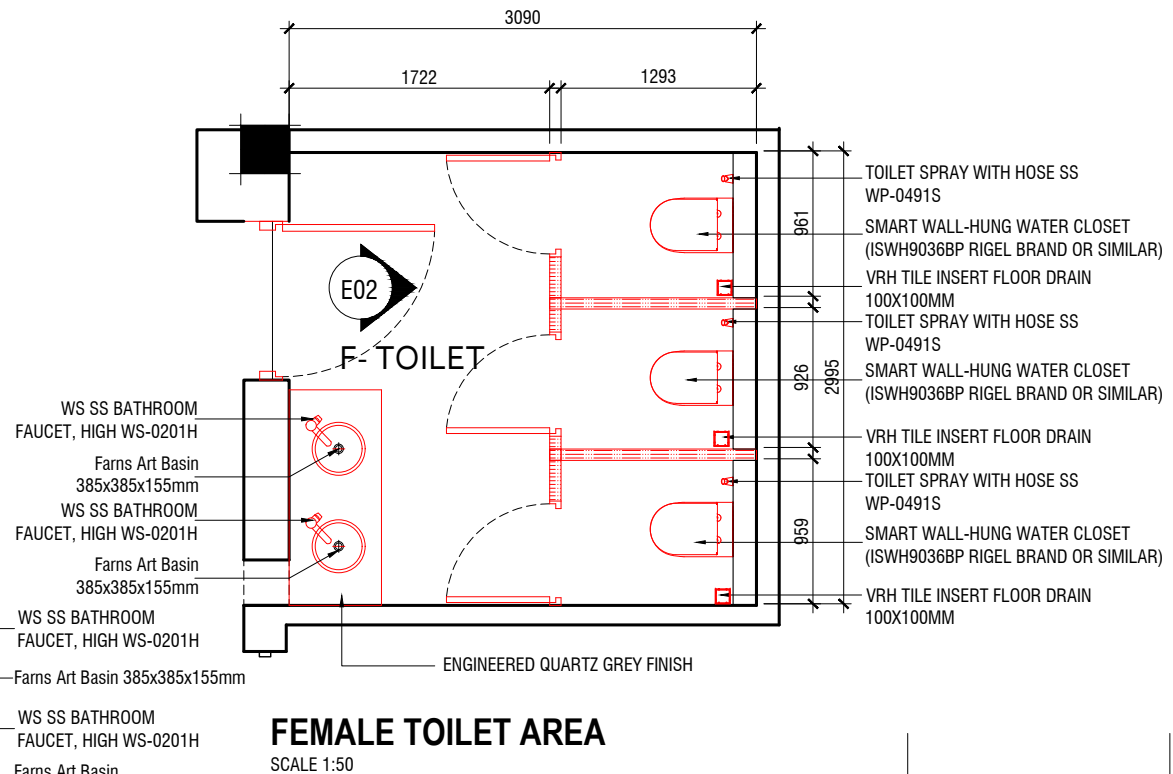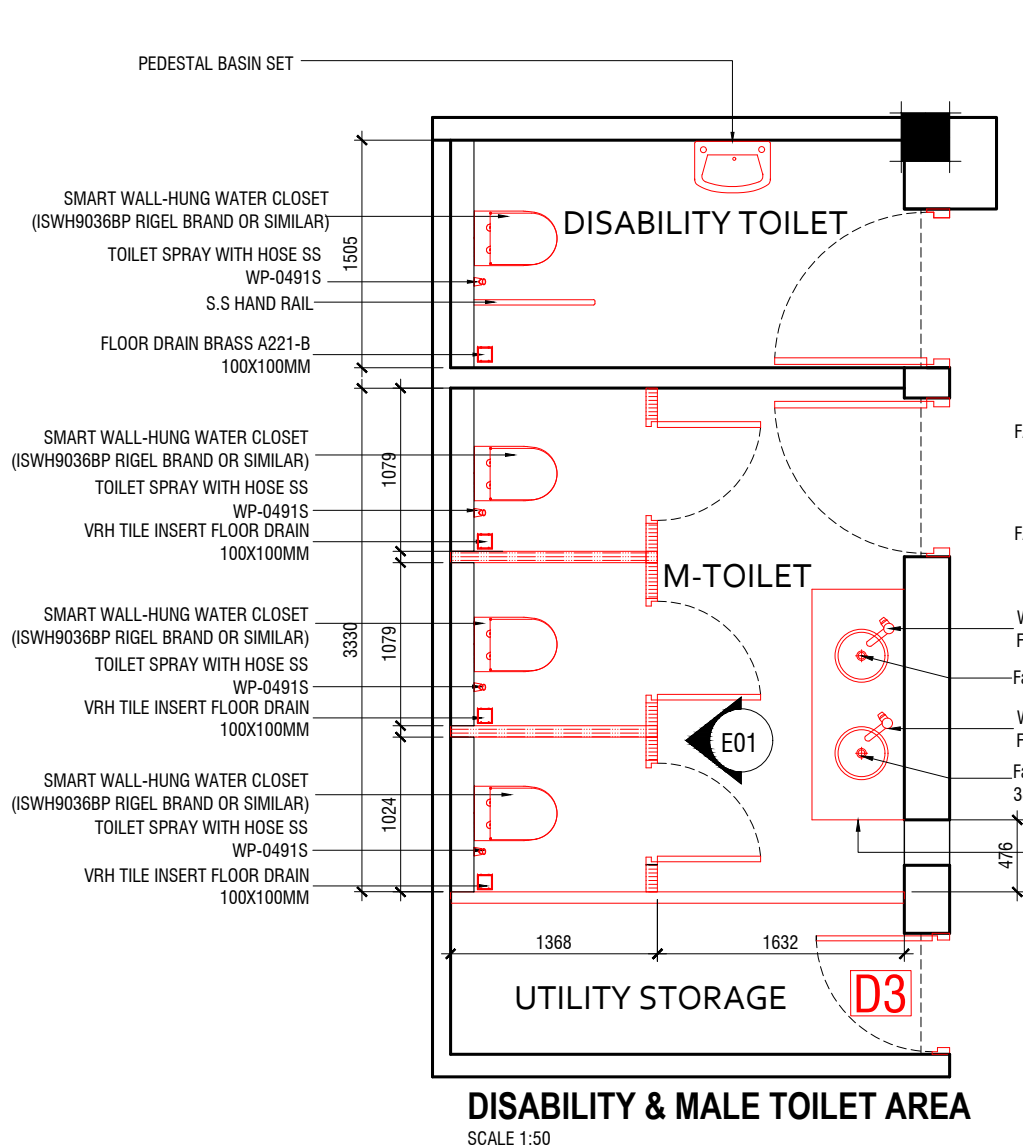

FEMALE TOILET AREA
SCALE 1:50

GENERAL NOTES
ALL DIMENSIONS ARE IN MM. UNLESS OTHERWISE SPECIFIED
DO NOT SCALE DRAWINGS. USE WRITTEN DIMENSIONS ONLY. IN CASE OF DOUBT, PLEASE ASK CONTRACTOR TO VERIFY ALL DIMENSIONS OF EXISTING WORKS ON SITE BEFORE COMMENCING ANY WORK OR PREPARING SHOP DRAWINGS

REVISION:-	DATE:-
DESCRIPTION	
CLIENT IGMH	
PROJECT NAME OPD TOILET RENOVATION	
STAGE CONSTRUCTION	
DRAWING TITLE AS GIVEN	SCALE AS GIVEN
DISCIPLINE RENOVATION	ARCHITECT - ENGINEER -
ARC CHECKER -	STR CHECKER -
SHEET SIZE A4	DRAWING NUMBER A-09
SUBMITTED DATE JUNE 2026	REVISION 00

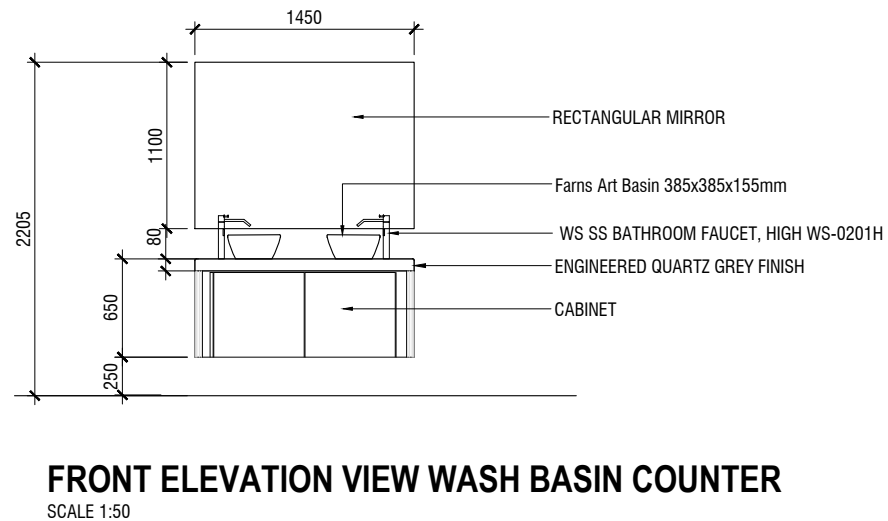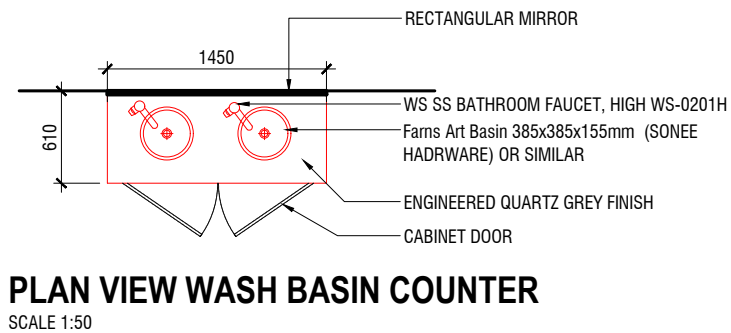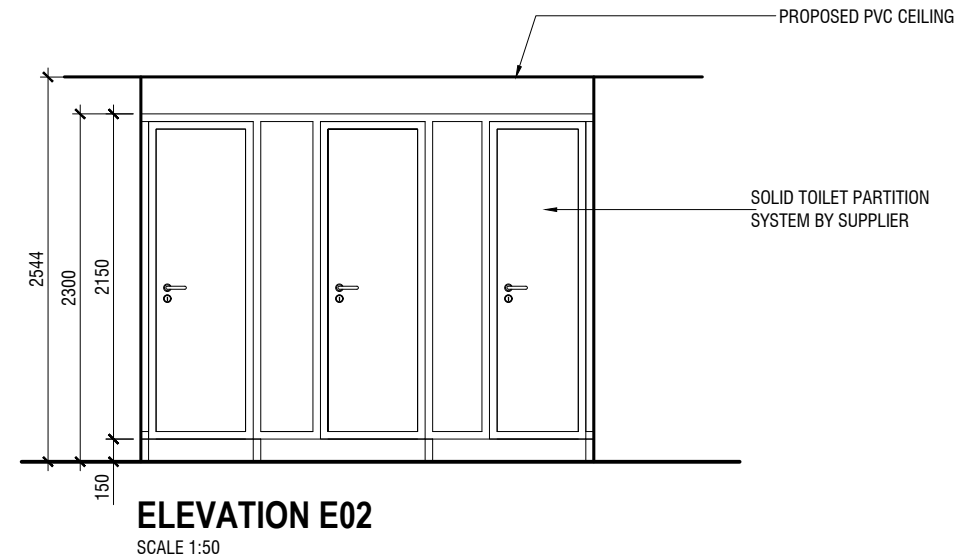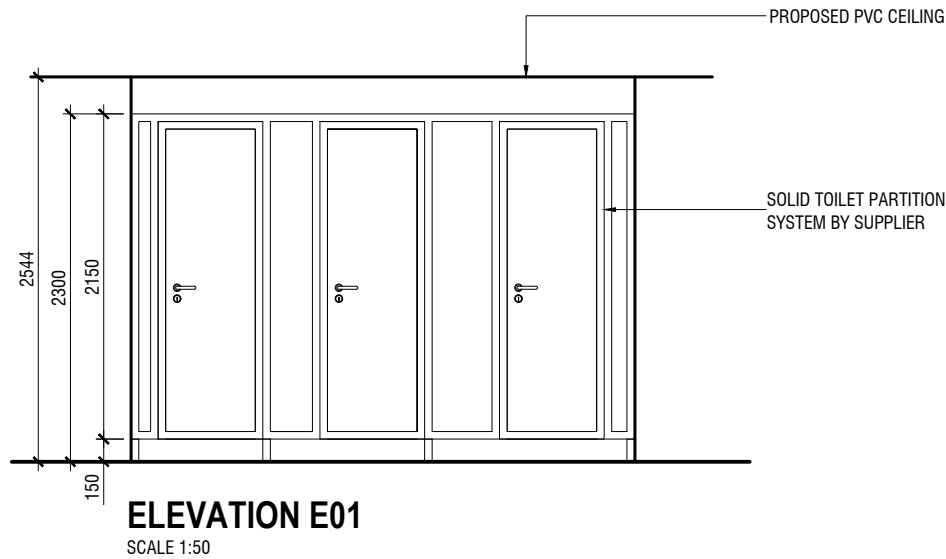

GENERAL NOTES

ALL DIMENSIONS ARE IN MM. UNLESS OTHERWISE SPECIFIED
DO NOT SCALE DRAWINGS, USE WRITTEN DIMENSIONS ONLY IN CASE OF DOUBT, PLEASE ASK. CONTRACTOR TO VERIFY ALL DIMENSIONS OF EXISTING WORKS ON SITE BEFORE COMMENCING ANY WORK OR PREPARING SHOP DRAWINGS

REVISION:- DATE:-
DESCRIPTION

CLIENT
IGMH
PROJECT NAME
OPD TOILET RENOVATION

STAGE
CONSTRUCTION

DRAWING TITLE SCALE
AS GIVEN AS GIVEN

DISCIPLINE
RENOVATION

ARCHITECT
ENGINEER

ARC CHECKER STR CHECKER

SHEET SIZE DRAWING NUMBER

A4 A-10

SUBMITTED DATE REVISION


JUNE 2026 00


IGMH-OPD TOILET RENOVATION

1.0 FLOOR FINISHES SCHEDULE


Code	Typical Locations	Material Description	Dimensions	Finish	Image	Supplier	Comments
FF01	Toilet area	SOMANY FLOOR TILES FAB NEO ETHOS GREY	600 x 600 mm	As per image		https://sonee.com.mv/products/floor-tiles-548319	or Smilar can use
FF02	Outdoor area	SOMANY STRIO VALOR CLEAT WOOD	200X1200mm	As per image		https://sonee.com.mv/products/floor-tiles-548319	or Smilar can use
FF03	Pond area	SWIMMING POOL CAIHUA – BHP08282MH-GLOSSY TILES	300 x 300mm	As per image		https://davinciceramics.com/product/caihua-bhp08282mh-glossy/	or Smilar can use

2.0 WALL FINISHES SCHEDULE

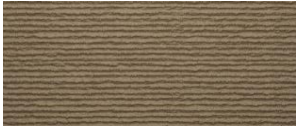Code	Typical Locations	Material Description	Dimensions	Finish	Image	Supplier	Comments
WF01	Toilet area	SOMANY GRANDE IMP REBEL GREY	600X1200mm	As per image		https://sonee.com.mv/products/somany-tiles-floor-wall-552785	or Smilar can use
WF02	Outdoor area	MML TOUCHSTONE IVORY	300X600mm	As per image		https://sonee.com.mv/products/tiles-floor-wall-551188?_pos=1&_sid=2c10841aa&_ss=r	or Smilar can use
WF03	Outdoor area	PU FORMBOARD 9.5FTX2FT	9.5FTX2FT	Natural Stone Finish		Filla Store	-
WF04	Outdoor area	SOMANY WALL TILES STORCKE STONE BEIGE	300X600mm	As per image		https://sonee.com.mv/products/tiles-floor-552781	

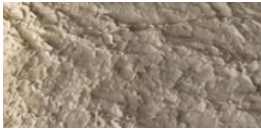WF05	Outdoor area	PU STONE PANNEL	9.5FTX2FT	Natural Stone Finish		Filla Store	
------	--------------	-----------------	-----------	----------------------	---	-------------	--

3.0 CEILING FINISHES SCHEDULE

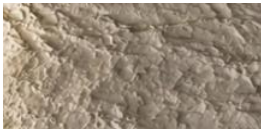
Code	Typical Locations	Material Description	Dimensions	Finish	Image	Supplier	Comments
CF01	Toilet area	CEILING PANEL PVC 30CM X 3M X 9MM	30CM X 3M X 9MM	As per image		Filla Store	or Smilar can use
CF02	Outdoor area	WPC PANELS (PS-D49-3)	9FTX5in	As per image		Filla Store	
CF03	Outdoor area	PU STONE PANNEL	9.5FTX2FT	Natural Stone Finish		Filla Store	

4.0 SANIRAY FIXTURES AND ACCESSORIES SCHEDULE

Code	Typical Locations	Material Description	Dimensions	Finish	Image	Supplier	Comments
	Toilet area	SMART WALL-HUNG WATER CLOSET (ISWH9036BP RIGEL BRAND OR SIMILAR)	594X372X400	White		https://www.rigel-group.com/archives/product/smart-wall-hung-watercloset-iswh9036bp	-
	Toilet area	Farns Art Basin	385x385x155mm	White		https://sonee.com.mv/products/farns-basin-bathroom-552628	-

	Toilet area	TOILET SPRAY WITH HOSE SS WP-0491S (HAND BIDET)	Width (mm) 25 mm. Length (mm) 56 mm. High (mm) 100 mm. Weight (kg) 0.65 kg.	Stainless Steel Rinsing Hose with stainless steel cable, length 1.20 m. and mounting bracket		https://sonee.com.mv/products/ws-hand-bidet-53-538866?pr_prod_strat=e5_desc&pr_rec_id=68e7427da&pr_rec_pid=7787509250656&pr_ref_pid=7787	-
	Toilet area	VRH TILE INSERT FLOOR DRAIN	4.8" SQUARE	Stainless Steel 304		https://veligaa.com/Item/View/308	-
	Toilet area	WS SS BATHROOM FAUCET, HIGH WS-0201H	Wide (cm): 16 Long (cm): 36 High (cm): 3.2 Weight (kg): 0.48	Stainless Steel 304		MARM SCALA MARMO RESINA Aggloresina MM151/B	-
	Toilet area	ENGINEERED QUARTZ GREY FINISH	1625mm x 750mm x 18mm	Star Grey Quartz		https://www.woodpro.mv/shop/product/star-grey-quartz	-
	Toilet area	PEDESTAL BASIN SET		White		https://sonee.com.mv/collections/wash-basins/products/farns-basin-bathroom-b104	
	MIRROR LIGHT	Mirror	1450X1100 - TO VERIFY IN SITE	-			
	PARTITION SYSTEM	High Pressure Laminate (HPL)	TO VERIFY IN SITE	-		https://www.bobrick.com/products/toilet-partitions-cubicle-systems/	-

7.0 LUMINAIRE & ELECTRICAL SCHEDULE

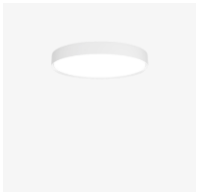Code	Typical Locations	Product Description	Dimensions	Finish	Image	Supplier	Comments
	Toilet area	MIRROR LIGHT				https://sonee.com.mv/products/floodlight-547500	-
	Toilet area/Outdoor area	Ledvance LED Eco downlight 12W AC50578005		White		https://sonee.com.mv/products/ledvance-osram-ledvance-downlight-12w-830-warm-white-led-eco-slim-60-rd-537448?pr_prod_strat=e5_desc&pr_rec_id=6a01fc154&pr_rec_pid=8206346486016&pr	-
	Toilet area/Outdoor area	LED RAIL SPOT LIGHT COB - BLACK - WARMWHITE		Black		https://veligaa.com/Item/View/4967	
	Toilet area/Outdoor area	LED STRIP- WARM LIGHT 3000K					-
	Toilet area	PM2.5 Window type Anti-smog fresh air ventilating fan	Diameter 20cm 2m hanging wiring (adjustable)			https://sonee.com.mv/collections/exhaust-fan/products/jinling-exahust-fan-550416	-

Product Features

- Rear wash
- Feminine wash
- Massage mode
- Adjustable water temperature & pressure
- Manual wash operation
- Remote control operation
- Dryer
- Deodorizer
- Self-cleaning nozzle
- Silent & soft-closing seat cover
- Electrical leakage protection
- Soft night light
- Easy to clean surface profile
- Seat warmer

Product Specification


- Dimension : 594(L) x 372(W) x 355(H) mm
- Material : Vitreous china
- Flushing type : Washdown
- Inlet : Back, DIA.32 flush pipe

Flushing system coupling

- Flush valve – concealed box, duct box
- Manual concealed cistern – H-frame/ without H-frame



Technical Drawing

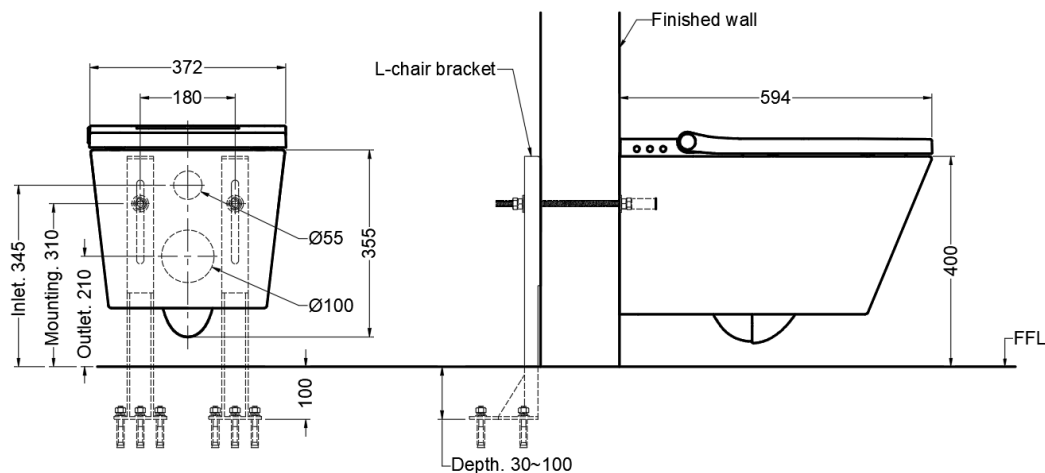



MFT MIXED FLOW IN-LINE FANS

SUBMITTAL DATA

MODEL: MFT

MFT Fans are designed for residential and light commercial ventilation applications. These compact, powerful and quiet fans feature a durable UV resistant plastic housing and a two speed motor.

DIMENSIONS IN INCHES							
MODEL	DUCT DIA.	ØA	ØB	C	D	E	WT (lbs)
MFT100	4"	3.8	5.5	6.6	7.5	9.7	5.0
MFT125	5"	4.8	5.5	6.6	7.5	9.7	5.0
MFT150	6"	5.8	7.7	8.8	9.8	11.6	8.0
MFT200	8"	7.8	8.3	9.4	10.3	11.6	16.0
MFT250	10"	9.8	10.1	11.3	12.7	15.2	20.0
MFT300*	12"	12.3	12.7	14.3	16.1	22.9	27.0

*INCLUDES 2 DUCT REDUCERS TO FIT 12" DUCT



FEATURES

- Compact and quiet mixed flow impeller
- UV and corrosion resistant, durable plastic housing
- Mounting brackets
- Easy access to motor & impeller; no need to dismantle duct work
- May be mounted in any position
- Suitable for air temperatures up to 140 F
- Optional pre-wired with 120V power cord

MOTOR

- Single-phase asynchronous motor
- Energy efficient two-speed motor
- Ball bearings, permanently lubricated
- 120V, 60 Hz operation
- IP X4 protection
- Automatic reset thermal overload protection

PROJECT					ARCHITECT		
DATE					ENGINEER		
SUBMITTED BY					CONTRACTOR		
SPECIFICATION							
MODEL NO.	CFM	IN. WG	VOLTS	WATTS	AMPS	QTY	OPTIONAL EQUIPMENT



CUBICLES & TOILET PARTITION SYSTEMS



BUILDING VALUE SINCE 1906



STEPS TO SPEC

HOW TO SPECIFY BOBRICK CUBICLES & PARTITIONS



Bobrick cubicles and partitions are made-to-order products. To specify Bobrick cubicles and partitions, follow Steps to Spec, our consistent methodology for customizing your design, referenced throughout this catalog.

For a quick specification reference, get the Bobrick Steps to Spec guide. Download yours at bobrick.com/steps.



Select a System

PRIVADA® Cubicles, Evolve Cubicles or Traditional Partitions



Select a Material

Material options include Compact Grade Laminate (CGL), Solid Color Reinforced Composite (SCRC), High Pressure Laminate (HPL), and Wood Veneer Laminate, with availability varying by system.



Select Privacy Options

Gap-free design, increased door and panel heights and reduced floor clearance are standard on PRIVADA and Evolve Cubicles, and optional on Traditional Partitions.



Select Design Options

A range of colors, patterns and finishes available for all systems. With Traditional Partitions, choose mounting configuration, hardware and add dividers or screens.


A FULL LINE OF CUBICLES & PARTITIONS

AN ENGINEERED SELECTION

Bobrick has expanded its selection to include a full line of cubicles and toilet partitions. All Bobrick products are specially engineered with unique, rigorously tested hardware, providing an unrivaled range of design options.

ONLINE RESOURCES


Discover a wealth of information and helpful tools at bobrick.com. You can also access Case Studies, Technical Data, Guide Specifications, BIM Objects and more. Manage projects, build your specification and generate client deliverables using Bobrick's **Digital Spec Builder** at bobrick.com/digital-spec-tool.

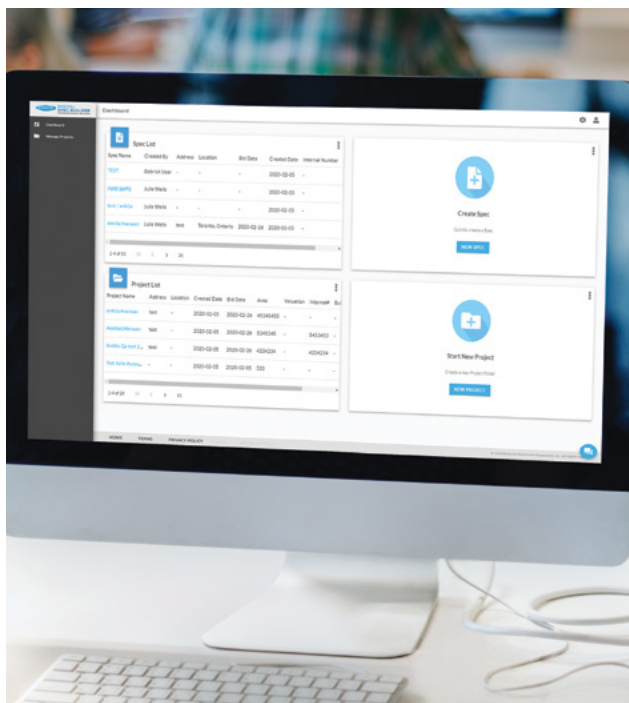

GET TO KNOW OUR SYSTEMS

Start your design by selecting one of Bobrick's cubicle and partition systems: PRIVADA Cubicles, Evolve Cubicles and Traditional Partitions.

Evaluate systems on pages 2 and 3.

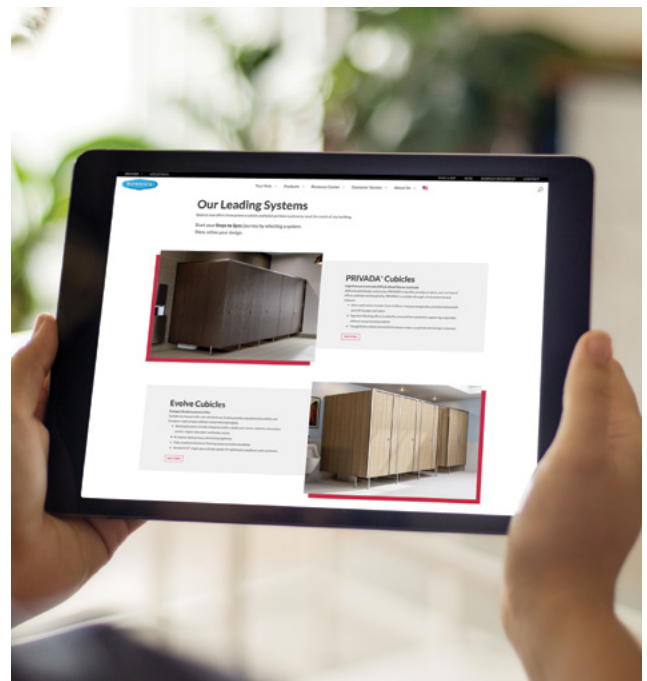

CONTENTS

2	Select a System
4	PRIVADA Cubicles
8	Evolve Cubicles
12	Traditional Partitions
18	Material Overview
20	Color Selection
25	Services & Programs



SELECT A SYSTEM

THREE UNIQUE PRODUCTS TO ACHIEVE YOUR GOALS



Prestige Properties

Bobrick now offers three cubicle and toilet partition systems to meet the needs of any building. Start by selecting a system, then refine design options using the **STEPS TO SPEC** process.

Prestige Properties: Class A and marquee properties require elevated design aesthetics and enhanced privacy.



Heavy Traffic Facilities

Heavy Traffic: Buildings like schools, airports and convention centers demand durable, economical solutions that deliver day-to-day performance.



Standard Use Buildings

Standard Use: Standard offices, industrial facilities, including some schools and universities, require simple, budget-friendly partitions that prioritize durability and design options.

PRIVADA CUBICLES: FOR A DISTINCTIVE DESIGN




With elevated design and privacy, PRIVADA is ideal for prestige projects.

EVOLVE CUBICLES: FOR OPTIMIZED DURABILITY & PRIVACY



TRADITIONAL PARTITIONS: FOR OPTIONS THAT PERFORM

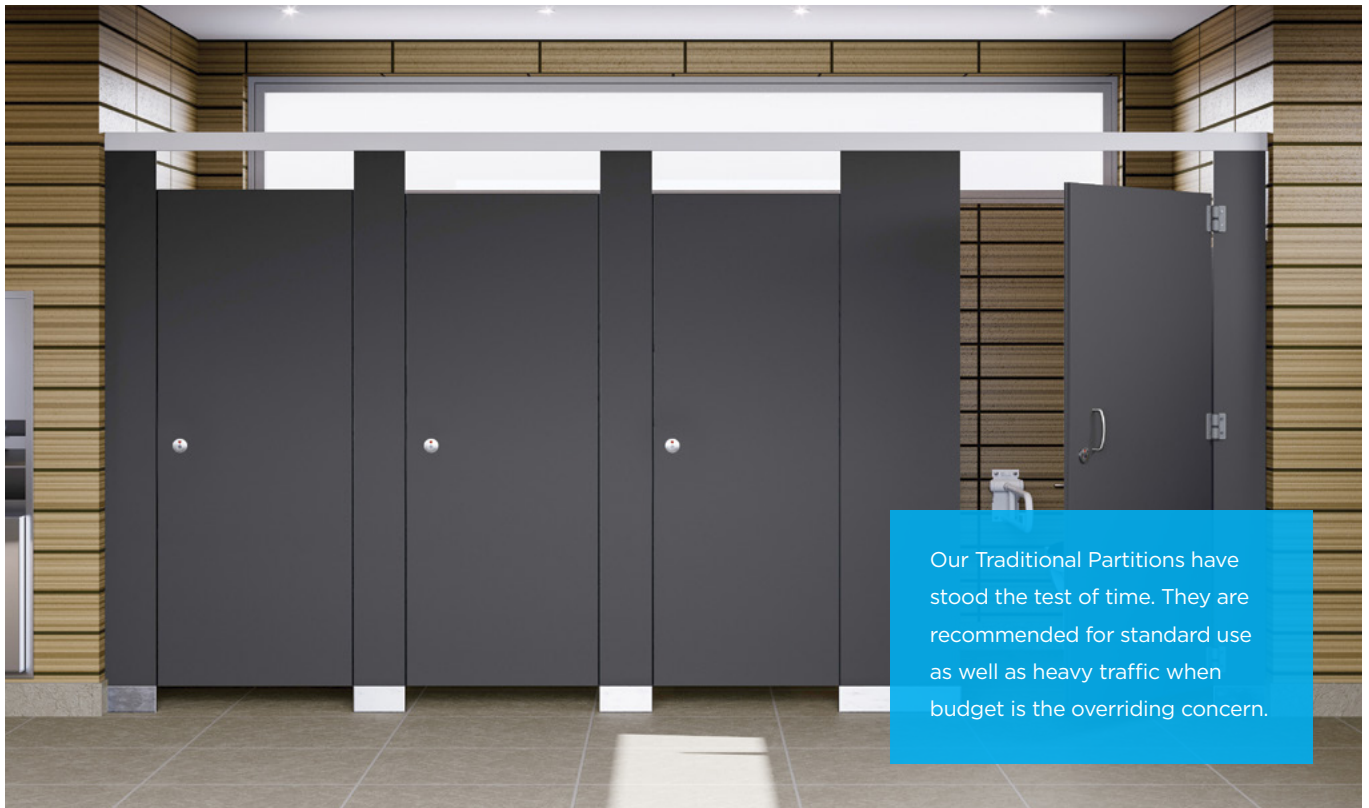

PRIVADA CUBICLES

HIGH PRESSURE LAMINATE (HPL) & WOOD VENEER LAMINATE

Self-closing doors
close smoothly and
gradually

..... Award-winning occupancy
indicators with discreet
emergency access release

Floating effect
enabled by recessed
foot pedestals

Limited distribution

ELEVATED DESIGN. EDUCATED DECISION.

PRIVADA Cubicles offer the elevated aesthetics, functionality and privacy that the most discerning restroom patrons have come to expect.

PRIVADA's distribution is limited. Reach out on privadacubicles.com to be contacted by a PRIVADA representative.

APPLICATIONS

- Class A offices
- Premium restaurants
- VIP lounges and suites



MATERIAL PRICING & LEAD TIME

MATERIAL	HPL	Wood Veneer Laminate
Price Index	\$\$\$\$	\$\$\$\$\$
Lead Time	6-8 weeks	10-12 weeks

Price Index based on a relative scale of \$ to \$\$\$\$\$. Price and lead time estimates apply only to standard color selection.

Interlocking panels
eliminate sightlines
and form flush surfaces

PRIVADA

STEPS TO SPEC


 Select a Material	 Select Privacy Options	 Select Design Options
☐ High Pressure Laminate (HPL) ☐ Wood Veneer Laminate ASTM E 84 Fire Rating: Class B <i>See page 18 for material descriptions.</i>	Height Options ☐ Standard: 72" doors & panels, 9" floor clearance ☐ Extended: 73"-96" doors & panels, 4" floor clearance	Finish Options ☐ Stainless Steel Pedestal ¹ Hardware Options ☐ Hands-free Latch ¹ Colors, Patterns & Woodgrains: See pages 22-23 for HPL colors and wood veneer laminate <i>¹ Upcharge applies</i>

HARDWARE & PEDESTAL

Thoughtfully crafted, minimalist hardware makes a sophisticated design statement. Stainless steel hardware with concealed fasteners and connection points come standard. Latch and keeper provide clear confirmation when secured, for a more hygienic experience use our hands-free latch.



Occupancy indicator with emergency access release, coordinated hook with integrated door bumper, and self-closing hinge for gradual closing speed.

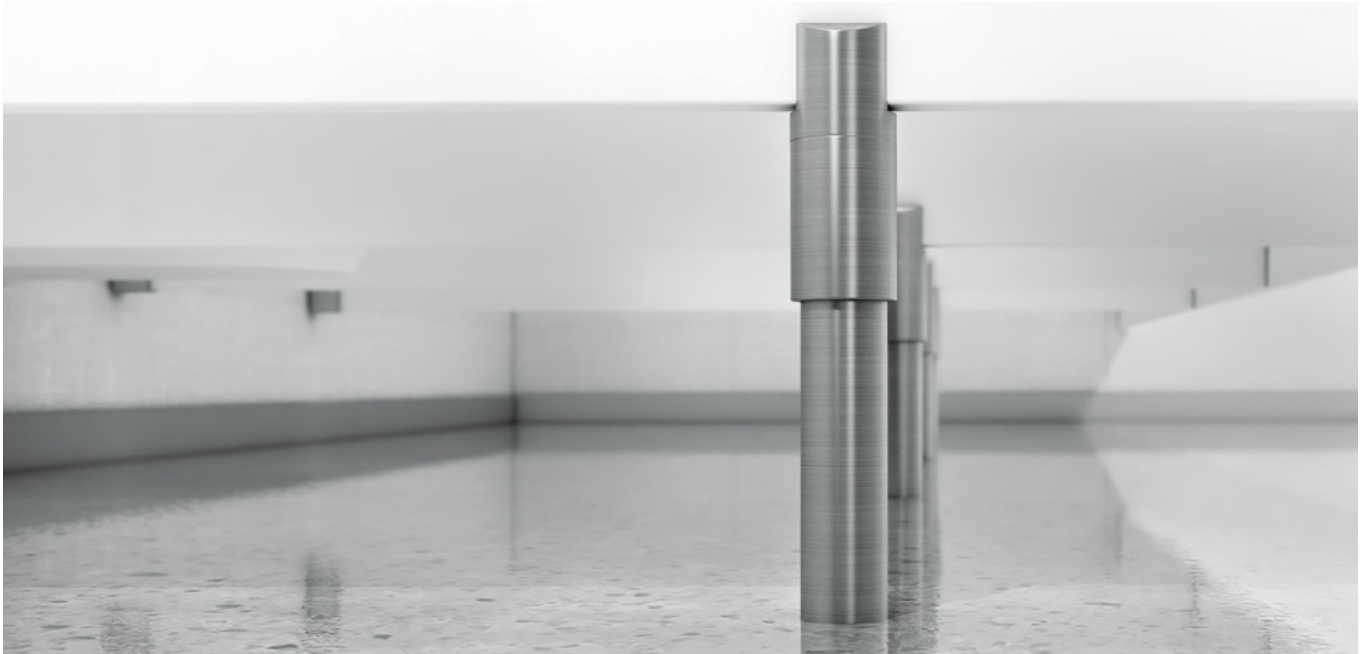

PRIVADA's signature floating effect is enabled by recessed foot pedestals, appearing suspended without compromising stability. Choose from durable anodized aluminum or stainless steel pedestals

ILLUMINATING PRIVACY & HIGH-END DESIGN

BANK GLOBAL HEADQUARTERS

When you want to invest in your employees, invest in their spaces—even the ones that customers might never see. A global, publicly-traded bank embraced that strategy in 2017, putting PRIVADA at the center of their restroom renovation. “The cubicles create a room-like environment that transcends a typical commercial look,” says architectural sales representative Dena Taylor.



PROJECT DETAILS

Location	Pasadena, CA
Architect	Space Light Structure Design (Pasadena, CA)
Finishes	Sterling Ash by Wilsonart®

READ MORE



Scan the QR code to get the full case study.

EVOLVE CUBICLES

COMPACT GRADE LAMINATE (CGL)

72" single-piece divider panels for optimized compliance with aesthetics

Fully anodized aluminum framing system provides durability

Award-winning occupancy indicators with discreet emergency access release

½" Compact Grade Laminate doors and fascia panels

Spring-loaded pedestal actuates soft-close door

PRIVACY & DURABILITY. EVOLVED.

Evolve Cubicles help design professionals create resilient, European-style cubicle systems without compromising project budgets.

APPLICATIONS

- Shopping centers
- Stadia and arenas
- Airports and convention centers
- Higher education
- Class B offices
- Locker rooms

PRIVACY

DURABLE

MATERIAL PRICING & LEAD TIME

MATERIAL	CGL
Price Index	\$\$\$
Lead Time	6-7 weeks

Price Index based on a relative scale of \$ to \$\$\$\$\$. Price and lead time estimates apply only to standard color selection.




STEPS TO SPEC

 Select a Material	 Select Privacy Options	 Select Design Options
☐ Compact Grade Laminate <i>See page 18 for material description.</i>	Height Option ☐ Standard: 72" doors & panels, 9" floor clearance (overall cubicle height of 82") ☐ Max: 79 5/8" doors & 80" panels, 1" floor clearance (overall cubicle height of 82 5/16")	Colors, Patterns & Woodgrains: See page 20 for CGL colors, patterns and woodgrains.

HARDWARE & PEDESTAL

Evolve's anodized aluminum hardware and fittings provide the built-in privacy and modern function that discerning projects demand. The spring-loaded, height-adjustable pedestal actuates soft-close door.

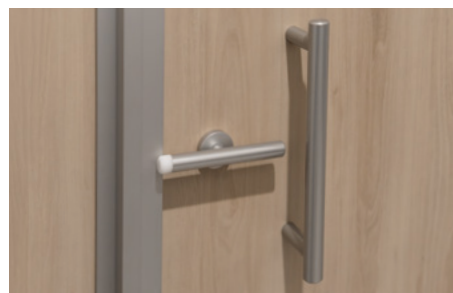

Occupancy indicator with emergency access release, coordinated hook with integrated door bumper. Closing latch, with sacrificial hard nylon shear tip, locks into the frame for added strength.

EVOLVE MAX FOR MAXIMUM PRIVACY



The benefits of Evolve, with added privacy. The overhead-braced installation has a soft-close mechanism incorporated into headrail.



RESILIENCE FOR RETAIL

SHOPPING CENTER

For a women's and men's restroom renovation, the shopping center's internal design team knew that an appropriate cubicle system needed to stand up to periods of heavy traffic while providing a quality, private experience that customers prefer.

PROJECT DETAILS

Location	Santa Clarita, CA
Architect	0328-FH Brushed Aluminum

TRADITIONAL PARTITIONS

COMPACT GRADE LAMINATE, SOLID COLOR REINFORCED COMPOSITE



Reduced-Gap and
Gap-Free options

..... Four mounting configurations,
including Overhead-Braced

Highly durable, easily
cleanable materials

& HIGH PRESSURE LAMINATE



PERFORMANCE. PRIVACY. OPTIONS.

When budget is a priority, our Traditional Partitions deliver durability with a range of privacy and design options.

APPLICATIONS

- Schools and universities
- Mass transit
- Standard offices
- Industrial facilities

DESIGN

DURABLE

PRIVACY

HYGIENIC

MATERIAL PRICING & LEAD TIME

MATERIAL	Price Index	Lead Time
DuraLineSeries® CGL	\$\$	10 days
SierraSeries® SCRC	\$\$\$	10 days
DesignerSeries™ HPL	\$\$	10 days

Price Index is based on a relative scale of \$ to \$\$\$\$\$, with price and lead time estimates applying to standard color selections only; DesignerSeries HPL is available in the U.S. only.

TRADITIONAL PARTITIONS

STEPS TO SPEC



Select a Material



☐ **DuraLineSeries® CGL** **Compact Grade Laminate (CGL)**

Engineered for wet and high-traffic environments, featuring a polished black edge design, wide selection of colors, patterns and woodgrains and a 25-year warranty.

Learn how DuraLineSeries CGL helped Vashon Island High School achieve Washington state's first all-gender school restroom on page 17.

See page 18 for specifications and page 20 for colors, patterns and woodgrains.



☐ **SierraSeries® SCRC** **Solid Color Reinforced Composite (SCRC)**

A solid, color-through material that is perfect for high traffic and vandal-prone applications, such as schools, with a 25-year warranty.

Learn about SierraSeries SCRC's lasting, 15-year legacy of durability at Strasburg High School on page 17.

See page 18 for specifications and page 21 for colors.




☐ **DesignerSeries™ HPL²** **High Pressure Laminate (HPL)**

Suitable for projects from budget to prestige, our HPL series provide versatile options with our widest range of colors and finishes. Standard steel core stiles and 2-year limited warranty.

Visit bobrick.com for information about our Budget HPL Series ².

See page 18 for specifications and pages 22 and 23 for colors, patterns and woodgrains.

² U.S. Only

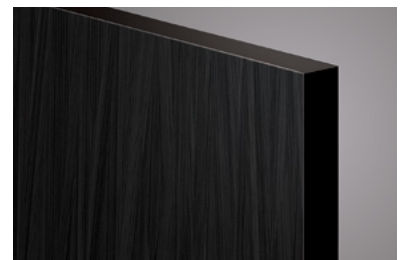

STEPS TO SPEC



Select Privacy Options

Privacy is increasingly seen as an expectation. Gaps and sightlines are among the most common complaints about today's toilet partitions.

HEIGHT OPTIONS



☐ Standard Height:

58" doors & panels,
12" floor clearance

Available On: All Systems



☐ Maximum Height:

71 ¾" doors & panels,
4 ½" floor clearance

Available On: All Systems



☐ Extended Height:

84" to 96" doors & panels,
1" floor clearance

Available On: DuraLineSeries CGL
(Overhead-Braced and Floor-to-Ceiling only)

GAP OPTIONS



☐ Standard Reduced-Gap:

±¾" door-to-stile gaps,
½" to 1" wall gaps

Available On: All Systems



☐ Gap-Free Doors & Stiles:

Interlocking, sightline-free design

Available On: DuraLineSeries CGL,
SierraSeries SCRC



Select Design Options

MOUNTING CONFIGURATIONS



☐ Floor-Anchored



☐ Overhead-Braced



☐ Floor-to-Ceiling



☐ Ceiling-Hung


TRADITIONAL PARTITIONS



Select Design Options (cont.)

STANDARD HARDWARE:

Standard concealed stainless steel barrel hinges adjust for partial opening or self-closing; stainless steel latch, door pull, robe hook and brackets.

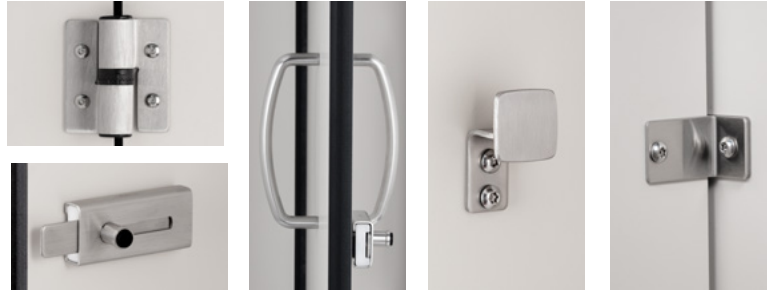


HARDWARE OPTIONS

☐ Heavy Duty Full-Height Stainless Steel Brackets



☐ Occupancy Indicator Latch
(Standard with Extended Privacy, Part Number 1002612)

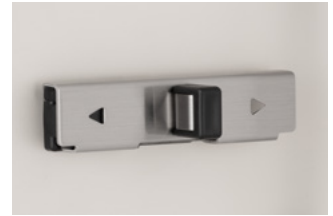

COLORS, PATTERNS & WOODGRAINS

See pages 20-23 for standard color selections

DIVIDERS & SCREENS

Visit bobrick.com for specifications

STEPS TO SPEC (SUMMARY)

Select a Material	Select Privacy Options	Select Design Options
☐ DuraLineSeries CGL ASTM E 84 Fire Ratings: Class A (1180 Series) or Class B (1080 Series) ☐ SierraSeries SCRC ASTM E 84 Fire Rating: Class B (1090 Series) ☐ DesignerSeries HPL ASTM E 84 Fire Rating: Class B (1040 Series) Visit bobrick.com for our Budget HPL Series.	Height Options ☐ Standard: 58" doors & panels, 12" floor clearance Available On: All Systems ☐ Maximum 71 3/4" doors & panels, 4 1/2" floor clearance Available On: All Systems ☐ Extended: 84" to 96" doors & panels, 1" floor clearance Available On: DuraLineSeries CGL (Overhead-Braced and Floor-to-Ceiling only) Gap Options ☐ Standard Reduced-Gap Available On: All Systems ☐ Gap-Free Doors & Stiles Available On: DuraLineSeries CGL, SierraSeries SCRC	Hardware Options ☐ Heavy Duty Full-Height Stainless Steel Brackets ☐ Occupancy Indicator Latch (Standard with Extended Privacy) Mounting Configurations ☐ Floor-Anchored ☐ Overhead-Braced ☐ Floor-to-Ceiling ☐ Ceiling-Hung Colors, Patterns & Woodgrains: See pages 20-23 for CGL, SCRC and HPL colors



A FIRST FOR PRIVACY VASHON ISLAND HIGH SCHOOL

Vashon Island High School, just outside of Seattle, recently became home to the first all-gender school restroom in Washington state. Bobrick DuraLineSeries CGL, Gap-Free, Maximum Height partitions with heavy duty, full-height brackets were pivotal to achieving the necessary privacy and durability that school restrooms often demand.

PROJECT DETAILS

Location	Vashon, WA
Finishes	4878-60 Wilsonart® Pewter Mesh

READ MORE



Scan the QR code to get the full case study.



A LESSON IN DURABILITY

STRASBURG HIGH SCHOOL

When Strasburg High School replaced its original wood partitions from the 1960s, the new installation turned out to be virtually ageless. After 15 years and counting, SierraSeries SCRC partitions are still providing outstanding damage resistance. The school reports the installation is still holding up like new.

PROJECT DETAILS

Location	Strasburg, CO
Finishes	SCO1 Golden Khaki

READ MORE



Scan the QR code to get the full case study.


MATERIAL OVERVIEW

COMPACT GRADE LAMINATE (CGL)

Material Specification: Solidly fused plastic laminate with matte-finish melamine surfaces; integrally bonded colored face sheets and black phenolic-resin core.

- Scratch, moisture, impact and graffiti resistant
- Class A or B ASTM E 84 classification
- Wide selection of colors and patterns

Available on: Evolve Cubicles, Traditional DuraLineSeries CGL

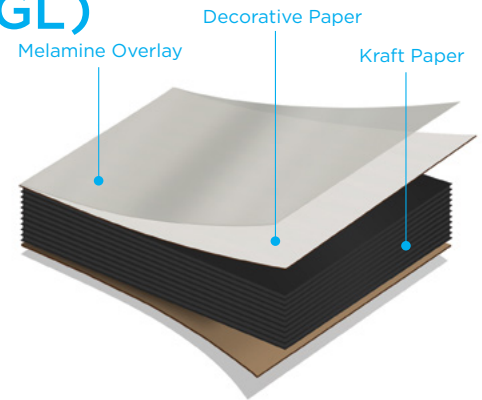


SIERRASERIES SCRC

Material Specification: Dyed wood fibrous material reinforced with polycarbonate and phenolic resins fused into a homogeneous piece.

- Solid color-through material
- Scratch, dent, moisture and impact resistant with Graffiti-Off surfaces
- Class B ASTM E 84 classification
- Through-bolted panel-to-stile bracket, keeper and robe hook

Exclusively Available on: Traditional SierraSeries SCRC

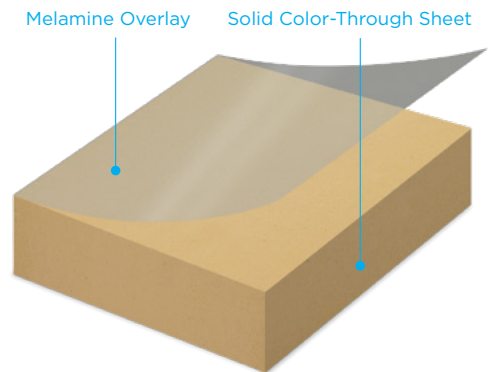


HIGH PRESSURE LAMINATE (HPL)

Material Specification: High Pressure Laminate with a 45 lb density, industrial grade, resin-impregnated particle board substrate. Wood Veneer Laminate substitutes decorative paper with wood veneer.

- 1" doors, stiles and panels
- Impact and graffiti resistant
- Class B ASTM E 84 classification

Available on: PRIVADA® Cubicles, plus Traditional DesignerSeries® and Budget HPL Series in the U.S. only.

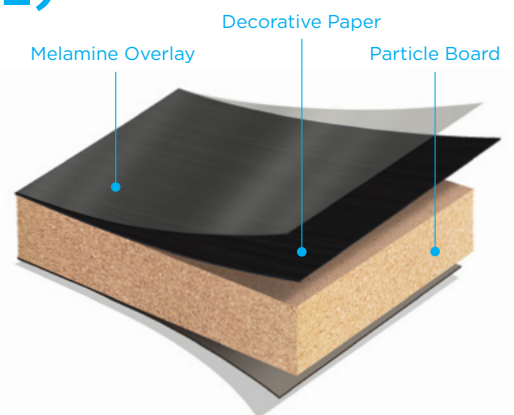

DESIGNER'S NOTE

All Bobrick cubicle and partition materials comply with applicable U.S. fire codes. Get ASTM E 84 test documentation and more at bobrick.com.

DURABILITY COMPARISON

Scratch, Dent and Graffiti Resistance

Compared to competitive materials, Bobrick materials perform exceptionally well for scratch, dent and graffiti resistance when subjected to industry-standard ASTM test protocols. Consider the relative price of Bobrick's high performance substrates and it's clear: Bobrick materials are the pinnacle of value.

	Material	Price Index	Scratch Resistance ASTM D 2197 Weight Required to Scratch	Impact Resistance ASTM D 2794 Visible Damage, Inches-Pounds Per Force (lbf)	Graffiti Resistance ASTM D 6578 Marks Removed (Out of 6)	Interior Finish Classification ASTM E 84
Bobrick Materials	Compact Grade Laminate (CGL) (Black Core)	\$\$-\$\$\$\$	 >10kg	168" -lbf 	5 	Class A or B
	Solid Color Reinforced Composite (SCRC)	\$\$\$	 6.0kg	42" -lbf 	5 	Class B
	High Pressure Laminate (HPL) ³	\$-\$\$\$\$	 >5.3kg	22" -lbf 	6 	Class B
Other Manufacturers' Materials	Powder-Coated Metal	\$	 <0.5kg	2" -lbf 	4 	Class A
	Plastic (HDPE)	\$\$	 <0.5kg	<1" -lbf 	3 	In 48 states and Washington, D.C., ASTM E 84 is not the relevant test. Must pass an unmodified NFPA 286 test.
	Stainless Steel	\$\$\$\$\$	 1.0kg	2" -lbf 	5 	Class A

³ not applicable for Wood Veneer Laminate

Bobrick Materials



Compact Grade Laminate (CGL)




Solid Color Reinforced Composite (SCRC)




High Pressure Laminate (HPL)

Other Manufacturers' Materials

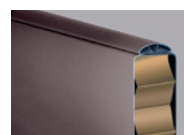

Powder-Coated Metal

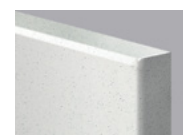

Plastic (HDPE)




Stainless Steel

COLOR SELECTION

CGL STANDARD COLORS & PATTERNS

Single Piece Panels Available Up To 5'

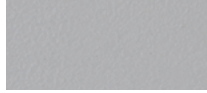


Dove Grey with
Dove Grey Core
D92-SC-60SC ⁴



Satin Stainless with
Dove Grey Core
4830-SC-60SC ⁴




Satin Stainless
with Black Core
4830-60

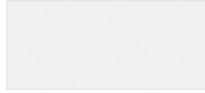

White
949-58



Grey Grit
P-886-CA

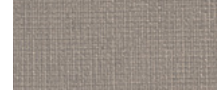

Pewter Mesh
4878-60



Citadel Warp
5882-58



Navy Grafix
7018-58



Graphite Grafix
515-58



Black Stone
P-500-CA



Black
909-58

⁴ Wilsonart® SOLICOR™ is a specialty laminate with a solid color core to match the surface. Base color upcharge applies to all Solicor. Premium color upcharge applies to Satin Stainless with Dove Grey Core and Designer White with White Core.

Single Piece Panels Available Up To 6' ⁵



Ice White
410-SEI




Sand
414-SEI



Light Grey
478-SEI



Pearl Grey
475-SEI

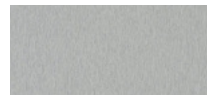


Brushed Aluminum
0328-FH



Charcoal
0077-FH




Silvretta
0229-FH

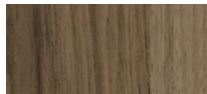

Cello
0811-FH

Additional Colors: Solid Color CGL - Wilsonart® Solicor™ Colors & Patterns

Non-stock; made to order, lead times and color upcharge premiums apply. Samples can be requested from the manufacturer.

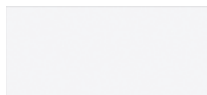

Designer White
with White Core
D354-SC-60SC ⁴



Pressed Linen
4991-SC-60SC ⁴



High Line
7970-SC-60SC ⁴



Phantom Ecu
8212-SC-60SC ⁴



Field Elm
7999-SC-60SC ⁴



ARBORITE

FUNDERMAX



Wilsonart

⁴ Wilsonart® SOLICOR™ is a specialty laminate with a solid color core to match the surface. Base color upcharge applies to all Solicor. Premium color upcharge applies to Satin Stainless with Dove Grey Core and Designer White with White Core.

⁵ Standard color by ABET LAMINATI and FUNDERMAX® allows for single panel width up to 72", eliminating use of additional hardware. Meets Class A fire rating without upcharge.

Hundreds of additional CGL colors are available from our partners; additional lead time will apply. Please consult with ABET LAMINATI®, ARBORITE®, FORMICA®, Wilsonart® or FUNDERMAX for color options. Non-stock Abet Laminati or FUNDERMAX colors carry a significant lead time of 10-14 weeks.

ABET LAMINATI is a trademark of ABET Inc. and ABET LAMINATI S.p.A. ARBORITE and Wilsonart are registered trademarks of Wilsonart Engineered Surfaces and Wilsonart International, Inc. SOLICOR is a trademark of Wilsonart Engineered Surfaces and Wilsonart International, Inc. FORMICA and the FORMICA Anvil logo are registered trademarks of The Diller Corporation. © 2015 The Diller Corporation. FUNDERMAX is a registered trademark of FUNDERMAX GmbH.

SCRC STANDARD COLORS




Golden Khaki
SC01



Desert Beige
SC02



Terra Cotta
SC03

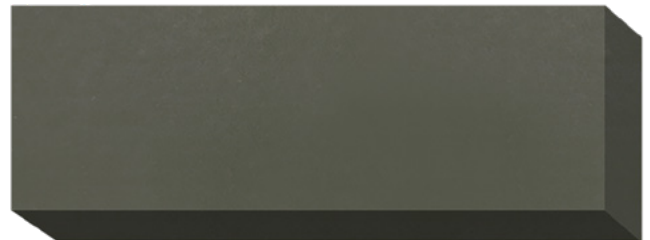

Forest Green
SC04

SCRC minor edge nicks and random color variations are normal consequences of manufacturing material containing natural fibers. Material can vary in color between thicknesses and production batches.

Trespa is a registered trademark of Trespa International BV.

TRESPA®
(SCRC)

PERFORMANCE SPOTLIGHT

SCRC: Hard to Scratch. Easy to Clean.

The proof is in the testing. SCRC offers the performance you need for high traffic and vandal-prone restrooms.



5 out of 6 marks removed

The ASTM D 6578 graffiti resistance test consists of preparing material samples with marks from six staining agents. After 24 hours, the marks are cleaned until they are removed.

Five out of six marks were removed from SCRC.




Zero scratches under 6 kg of weight

In the ASTM D 2197 scratch resistance test procedure, weights up to 10 kg (22 lbs) are added to a scraper and a material sample is dragged beneath the scraper. When a scratch occurs, the weight is recorded.

SCRC did not scratch with 6 kilograms of weight.

COLOR SELECTION

HPL STANDARD COLORS & PATTERNS

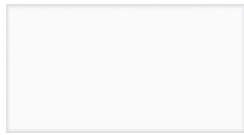

Designer White
D354-60



Natural Almond
D30-60



Beige
1530-60




Otter
3202-58




Shadow
D96-60



Slate Grey
D91-60

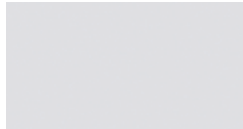

Moonstone
7872-58

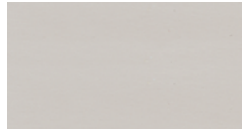

Grey
1500-60



Platinum
D315-60




Mouse
928-58




Terril
2297-58



Black
1595-60

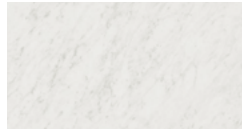


White Carrara
4924-38

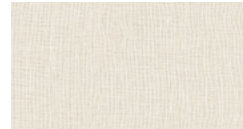


Neutral Weft
5875-58




Flax Gauze
7708-58

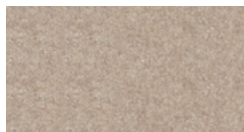


Desert Zephyr
4841-60

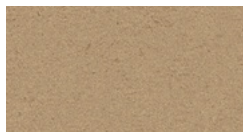


Cardboard Solidz
7813-58

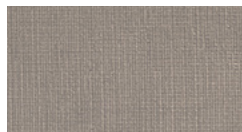

Pewter Mesh
4878-38

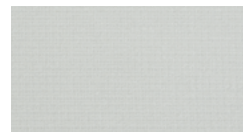


Sheer Mesh
4876-38

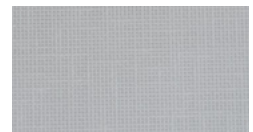

Classic Linen
4943-38




Satin Stainless
4830K-18 ⁶

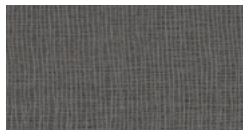

Citadel Warp
5882-58




White Ash
8841-58

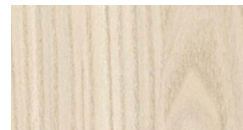

Field Elm
7999-60 ⁶



Danish Maple
8906-58

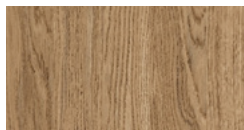

Millennium Oak
5887-58



Bleached Legno
8845-58



Smoky Brown Pear
5488-58



Blackened Steel
8918-58

⁶ Premium HPL colors carry an upcharge. Panels over 60" wide with directional patterns and finishes will be spliced, joining the 2 pieces on the particle board at an additional charge. HPL colors are printed reproductions and are for descriptive purposes only. Refer to manufacturer's samples for absolute color fidelity. Refer to bobrick.com and iBob for additional information on lead times on Wilsonart and FORMICA colors.














Wilsonart is a registered trademark of Wilsonart International, Inc.; FORMICA, and the FORMICA Anvil logo are registered trademarks of The Diller Corporation. © 2015 The Diller Corporation.

 Wilsonart



Additional Colors for PRIVADA® Cubicles Only: Wood Veneer Laminates

Note: Made to order; lead times and significant color upcharge premiums apply. Samples can be requested from the manufacturer.

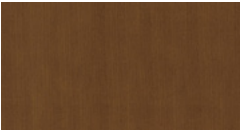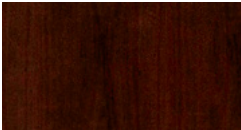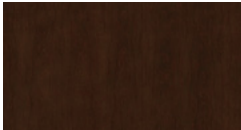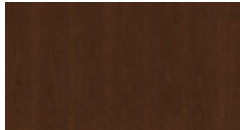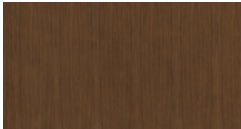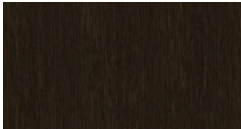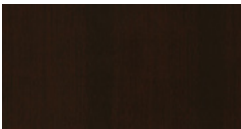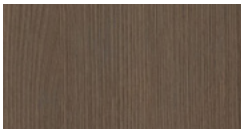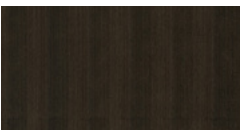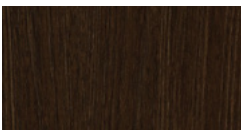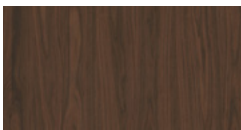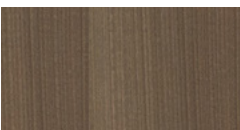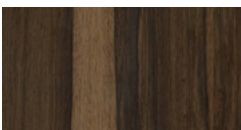				
Honey Annigre 913	Executive Mahogany 920	Spanish Mahogany 921	American Cherry 925	Renaissance Cherry 953
				
Brown Annigre 974	Amber Bamboo 975	Tropical Zebrawood 976	Bog Oak 977	American Walnut 978
				
Teak 980	Modern Makore 981	Golden Oak 983	Ashened Oak 985	Australian Eucalyptus 988
				
Smoked Eucalyptus 989	American Elm 991	Cabinetry Walnut 992	Gallery Walnut 994	Blond Sycamore 995
				
Coastal Eucalyptus 997	Vintage Limba 998			

Laminart is a trademark proprietary to Laminart LLC.

LAMINART
A WILSONART COMPANY



WHY BOBRICK?

PORTFOLIO OF VALUES

BOBRICK

Architects, developers and facility managers have selected Bobrick's performance-engineered cubicles and partitions with confidence since 1970. As the market leader, Bobrick delivers building owner value through design excellence, multiple options, code compliance and long-lasting durability.

DESIGN

Specifiers choose from a variety of materials including Compact Grade Laminate (CGL), Solid Color Reinforced Composite (SCRC) and High Pressure Laminate (HPL) with a substantial selection of colors, patterns and woodgrains. Mounting configurations, Gap-Free® and Maximum Height privacy and hardware options are available.

DURABLE

CGL, SCRC and HPL are first quality, extra-durable cubicle and partition materials that score exceptionally high for graffiti-, impact- and scratch-resistance. Excellent maintainability is another measure of durability and results in long-term performance, minimizing costly repair and replacement expense.

SUSTAINABLE

Hardware is fabricated of 50%-70% post-industrial recycled stainless steel. Regional manufacturing and distribution facilities within 500 miles of 70% of the U.S. population conserve transportation energy consumption. Bobrick cubicles and partitions can contribute to LEED points.

COMPLIANT

Bobrick cubicles and partitions comply with the latest ASTM E 84 Flame Spread and Smoke Development index requirements for Interior Finishes. Bobrick will gladly provide accessibility consultation, including wheelchair accessibility compartment layouts, approaches, turning radiuses and reach range compliance.

HYGIENIC

Cleanability is a key factor in maintaining cubicles and partitions in a sanitary condition. CGL and SCRC surfaces, including doors, stiles and panels, feature Graffiti-Off® non-porous surfaces for easy graffiti removal and disinfection. Other materials with porous textures make cleaning more difficult.

PRIVACY

Architects and designers acknowledge that privacy is playing an increasingly vital role in restroom design. Bobrick answers these needs with privacy options on all of our cubicles and partitions.

THE BOBRICK ADVANTAGE


VALUE-ADDED SERVICES & PROGRAMS

UNPARALLELED EXPERTISE

Bobrick is proud to offer industry-leading products and expertise. For indispensable design, compliance and logistics support, find your architectural representative and other resources at bobrick.com.



Planning Guide for Accessible Restrooms

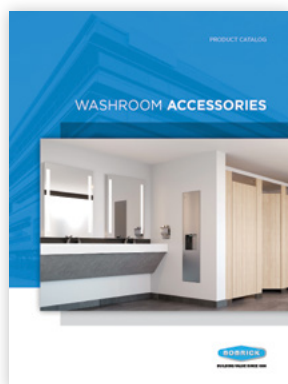

Washroom Accessories Catalog

RapidResponse®

When you require delivery on a tight deadline, Bobrick can ship certain materials within 2, 5, 10 and 20 days upon order approval.



BOBRICK COMPLIES

All Bobrick cubicle and partition materials are compliant with applicable fire code requirements.




SPANNING THE CONTINENT

Bobrick's regional manufacturing and distribution facilities are within 500 miles of 70% of the U.S. population, conserving transportation energy consumption and contributing to LEED Regional Materials credits.



LOCATIONS

- **Bobrick Washroom Equipment, Inc. Corporate Office**
Los Angeles, California
- **Bobrick Mid-Continent**
Jackson, Tennessee
- **Bobrick Eastern Division**
Clifton Park, New York

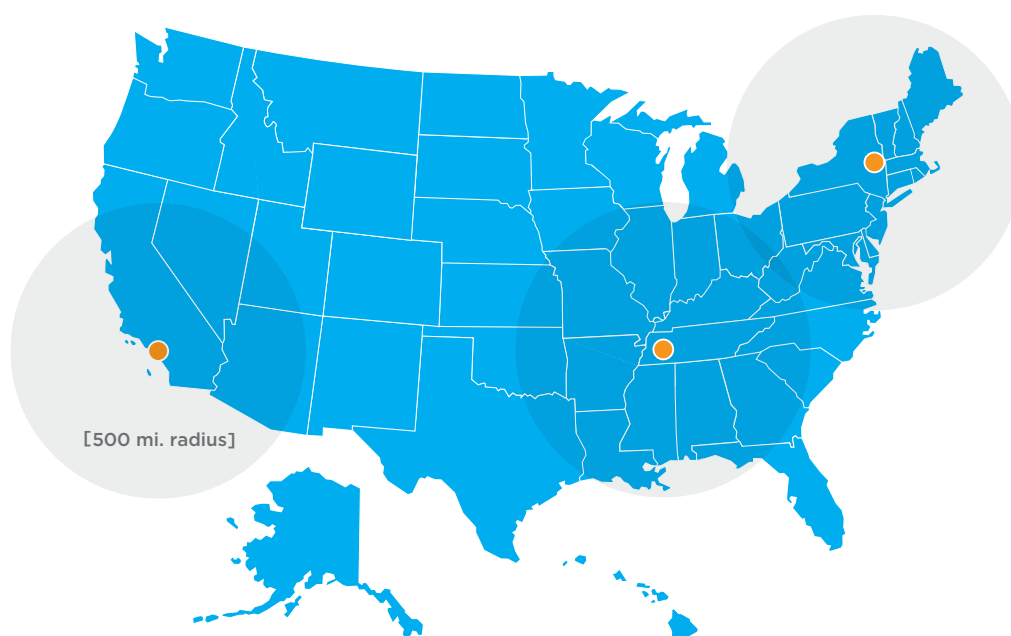



[Bobrick.com](https://www.bobrick.com)

U.S. Corporate Office	818.982.9600	customerservice@bobrick.com
Canadian Offices	877.423.6555 Eastern Canada	customerservice@bobrick.com
	877.423.6444 Western Canada	
International Customer Sales	+1.818.764.1000	international@bobrick.com
GAMCO Commercial Restroom Accessories A Division of Bobrick	818.982.9600	customerservice@bobrick.com
Koala Kare Products A Division of Bobrick	888.733.3456	customerservice@koalabear.com
Thrislington Cubicles A Division of Bobrick	+44 (0)12 4452 0677	sales@thrislington-us.com

Thrislington Cubicles, a Bobrick division, produces bespoke, high-end customized cubicles in a variety of materials, including glass. Explore options for your project at [thrislingtoncubicles.com](https://www.thrislingtoncubicles.com).



thrislington cubicles

Colors are printed reproductions and are for descriptive purposes only. Refer to manufacturer's samples for absolute color fidelity. Color guides and samples are available from Bobrick on request. Material can vary in color between thicknesses and production batches. Where color consistency is critical, Traditional Compact Laminate DuraLineSeries 1080 is recommended. Discoloration of the edges may occur in environments with significant light exposure. Visit [bobrick.com](https://www.bobrick.com) for the latest colors, patterns and woodgrains.

For product warranty information, please visit [bobrick.com](https://www.bobrick.com)

















