

PROJECT:

PROPOSED

**INSTALLATION OF NEW HVAC SYSTEM
TO
MAIN OPERATION THEATER COMPLEX**

@ IGMH


ARCHITECTURAL AND STRUCTURAL DRAWING

SEPTEMBER 2023

REVISED: 16 OCT 2023 (R4)



Indhira Gandhi
Memorial Hospital

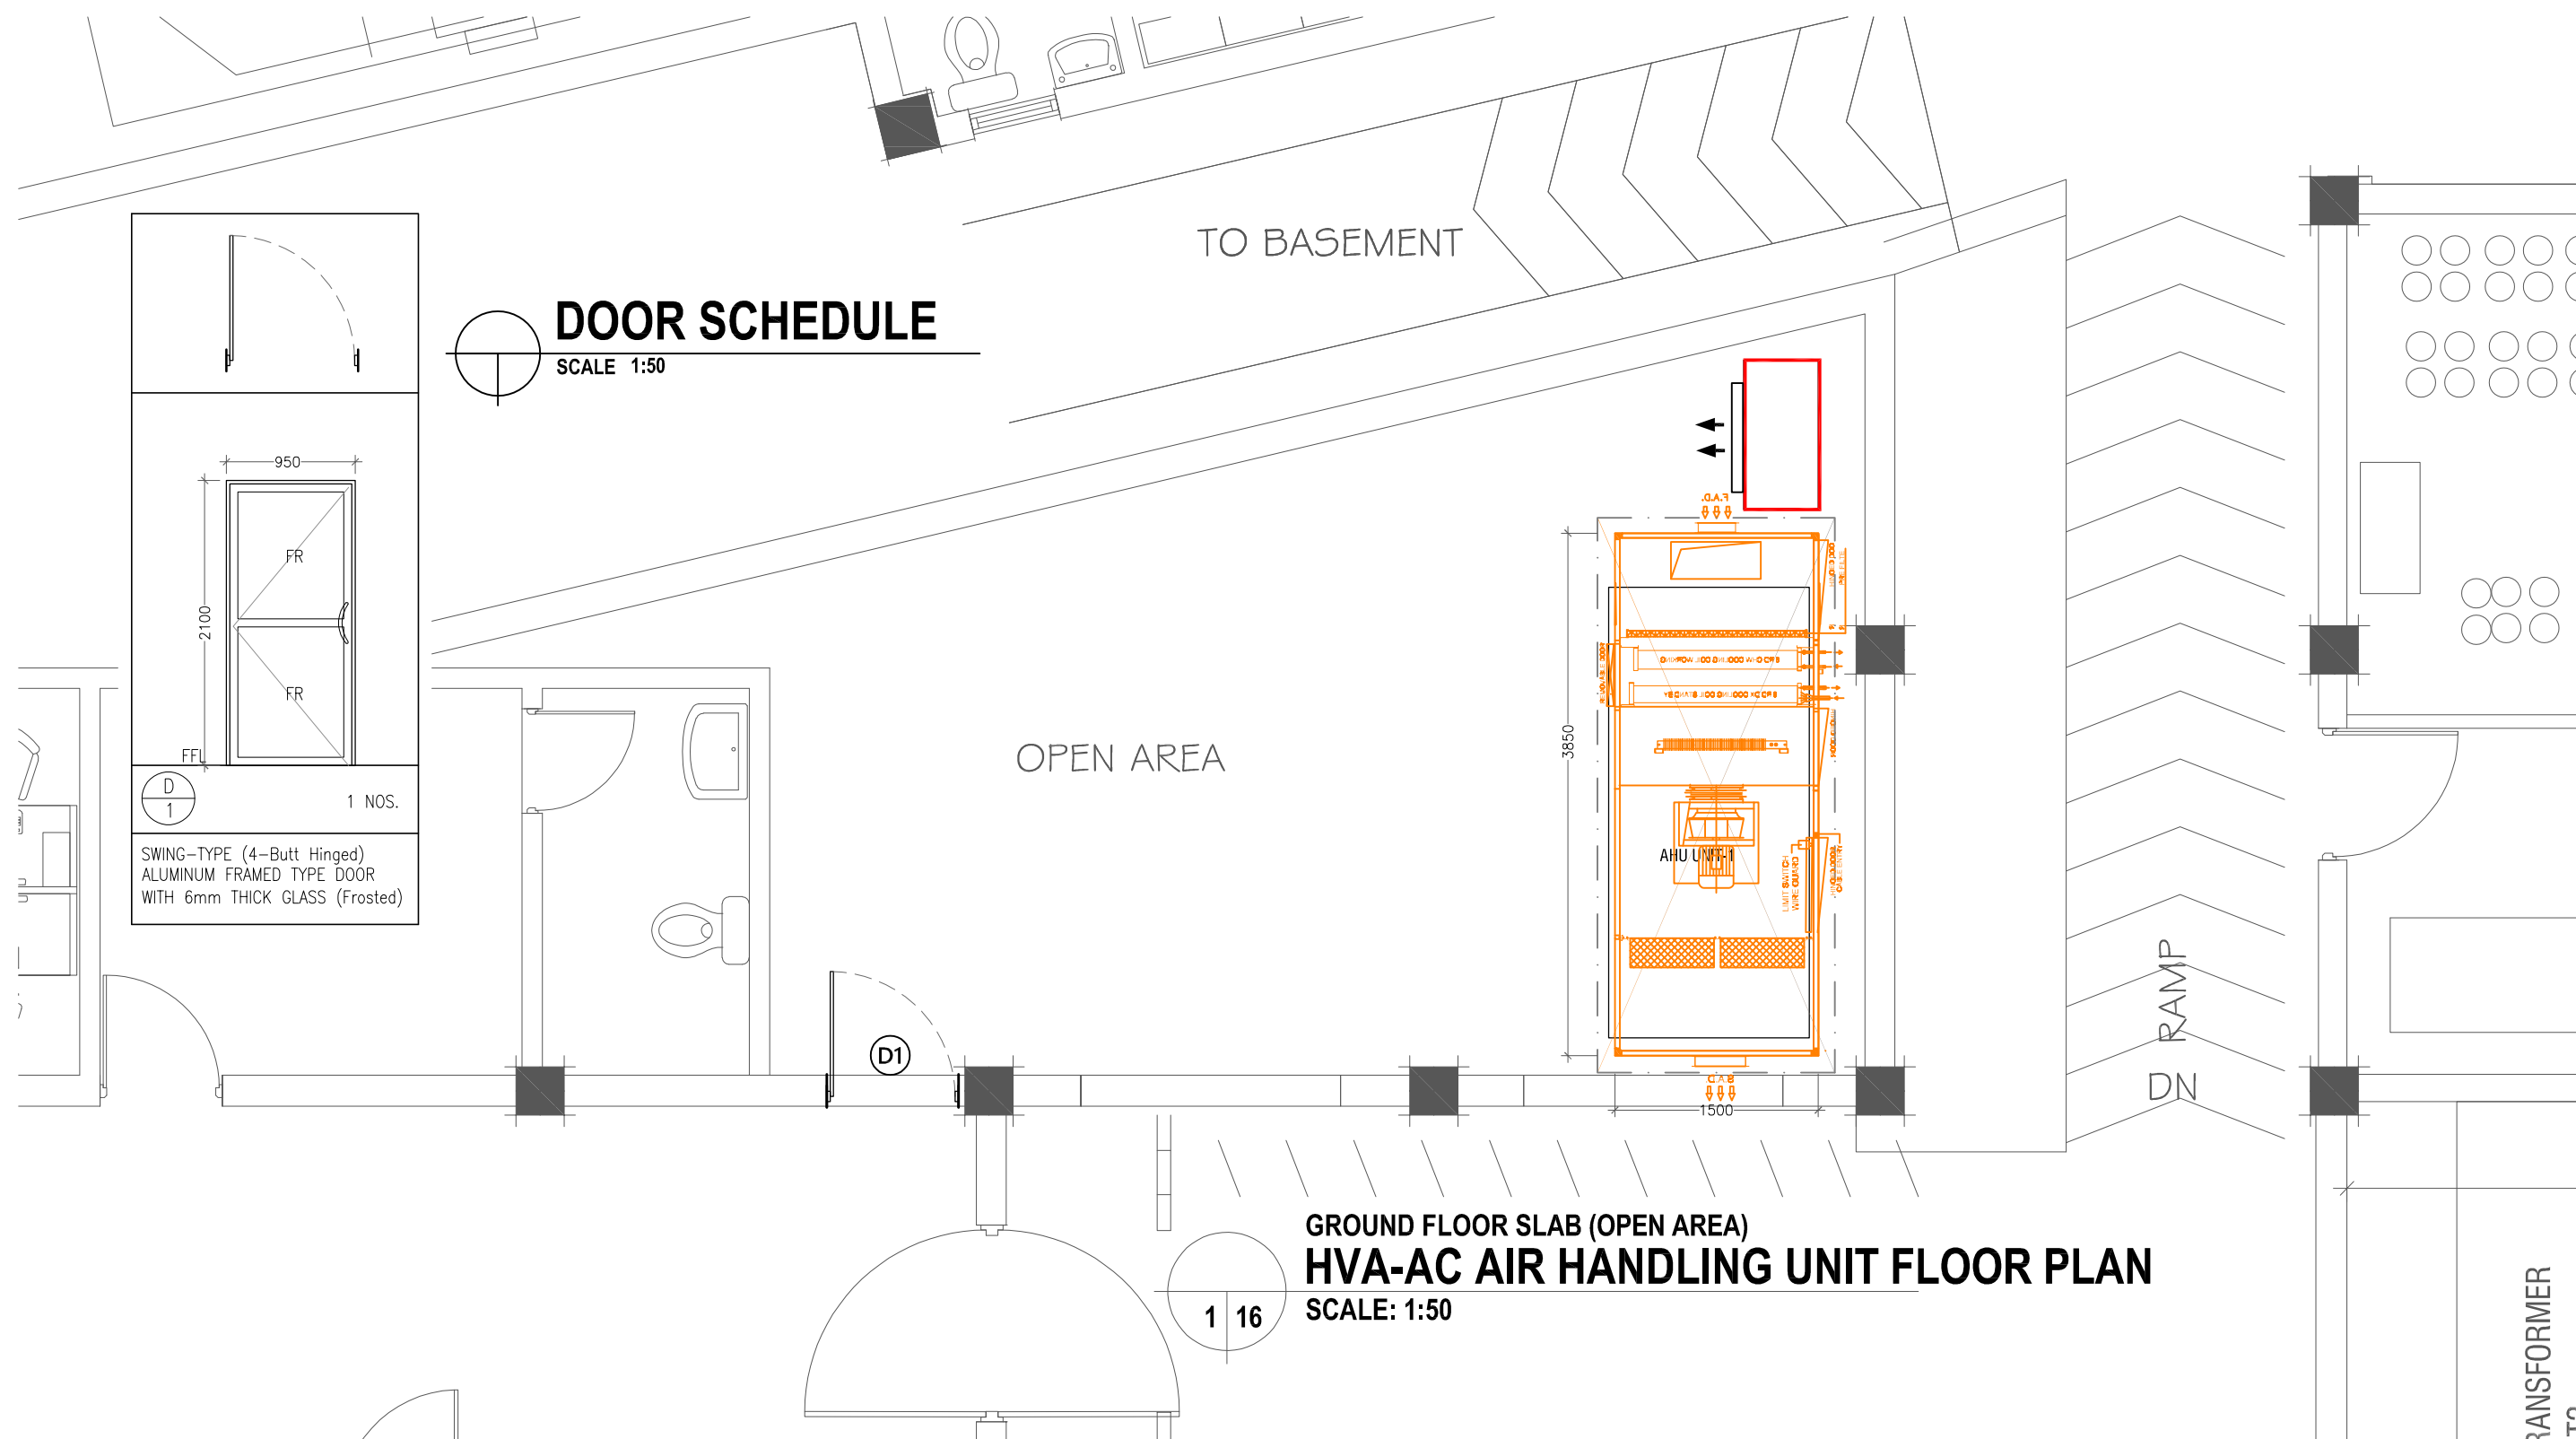

PROJECT :
INSTALLATION OF NEW HVAC SYSTEM TO MOT

TITLE : Architectural & Structural Drawings

Drawn : *M. Nausbad*
Checked :

SCALE: As Mentioned

LOCATION : IGMH / FIRST FLOOR (MOT)

DATE: 18 Sept 2023
Revised: 27 Sept 2023
04 Oct 2023
09 Oct 2023
Print: A3


REMARKS:

APPROVED:

Projects Management Unit
IGM Hospital / Kaibaa Aisarani Hingun
Malé 20402 / Republic of Maldives

The contractors must check all dimensions on
site prior to the commencement of any work.



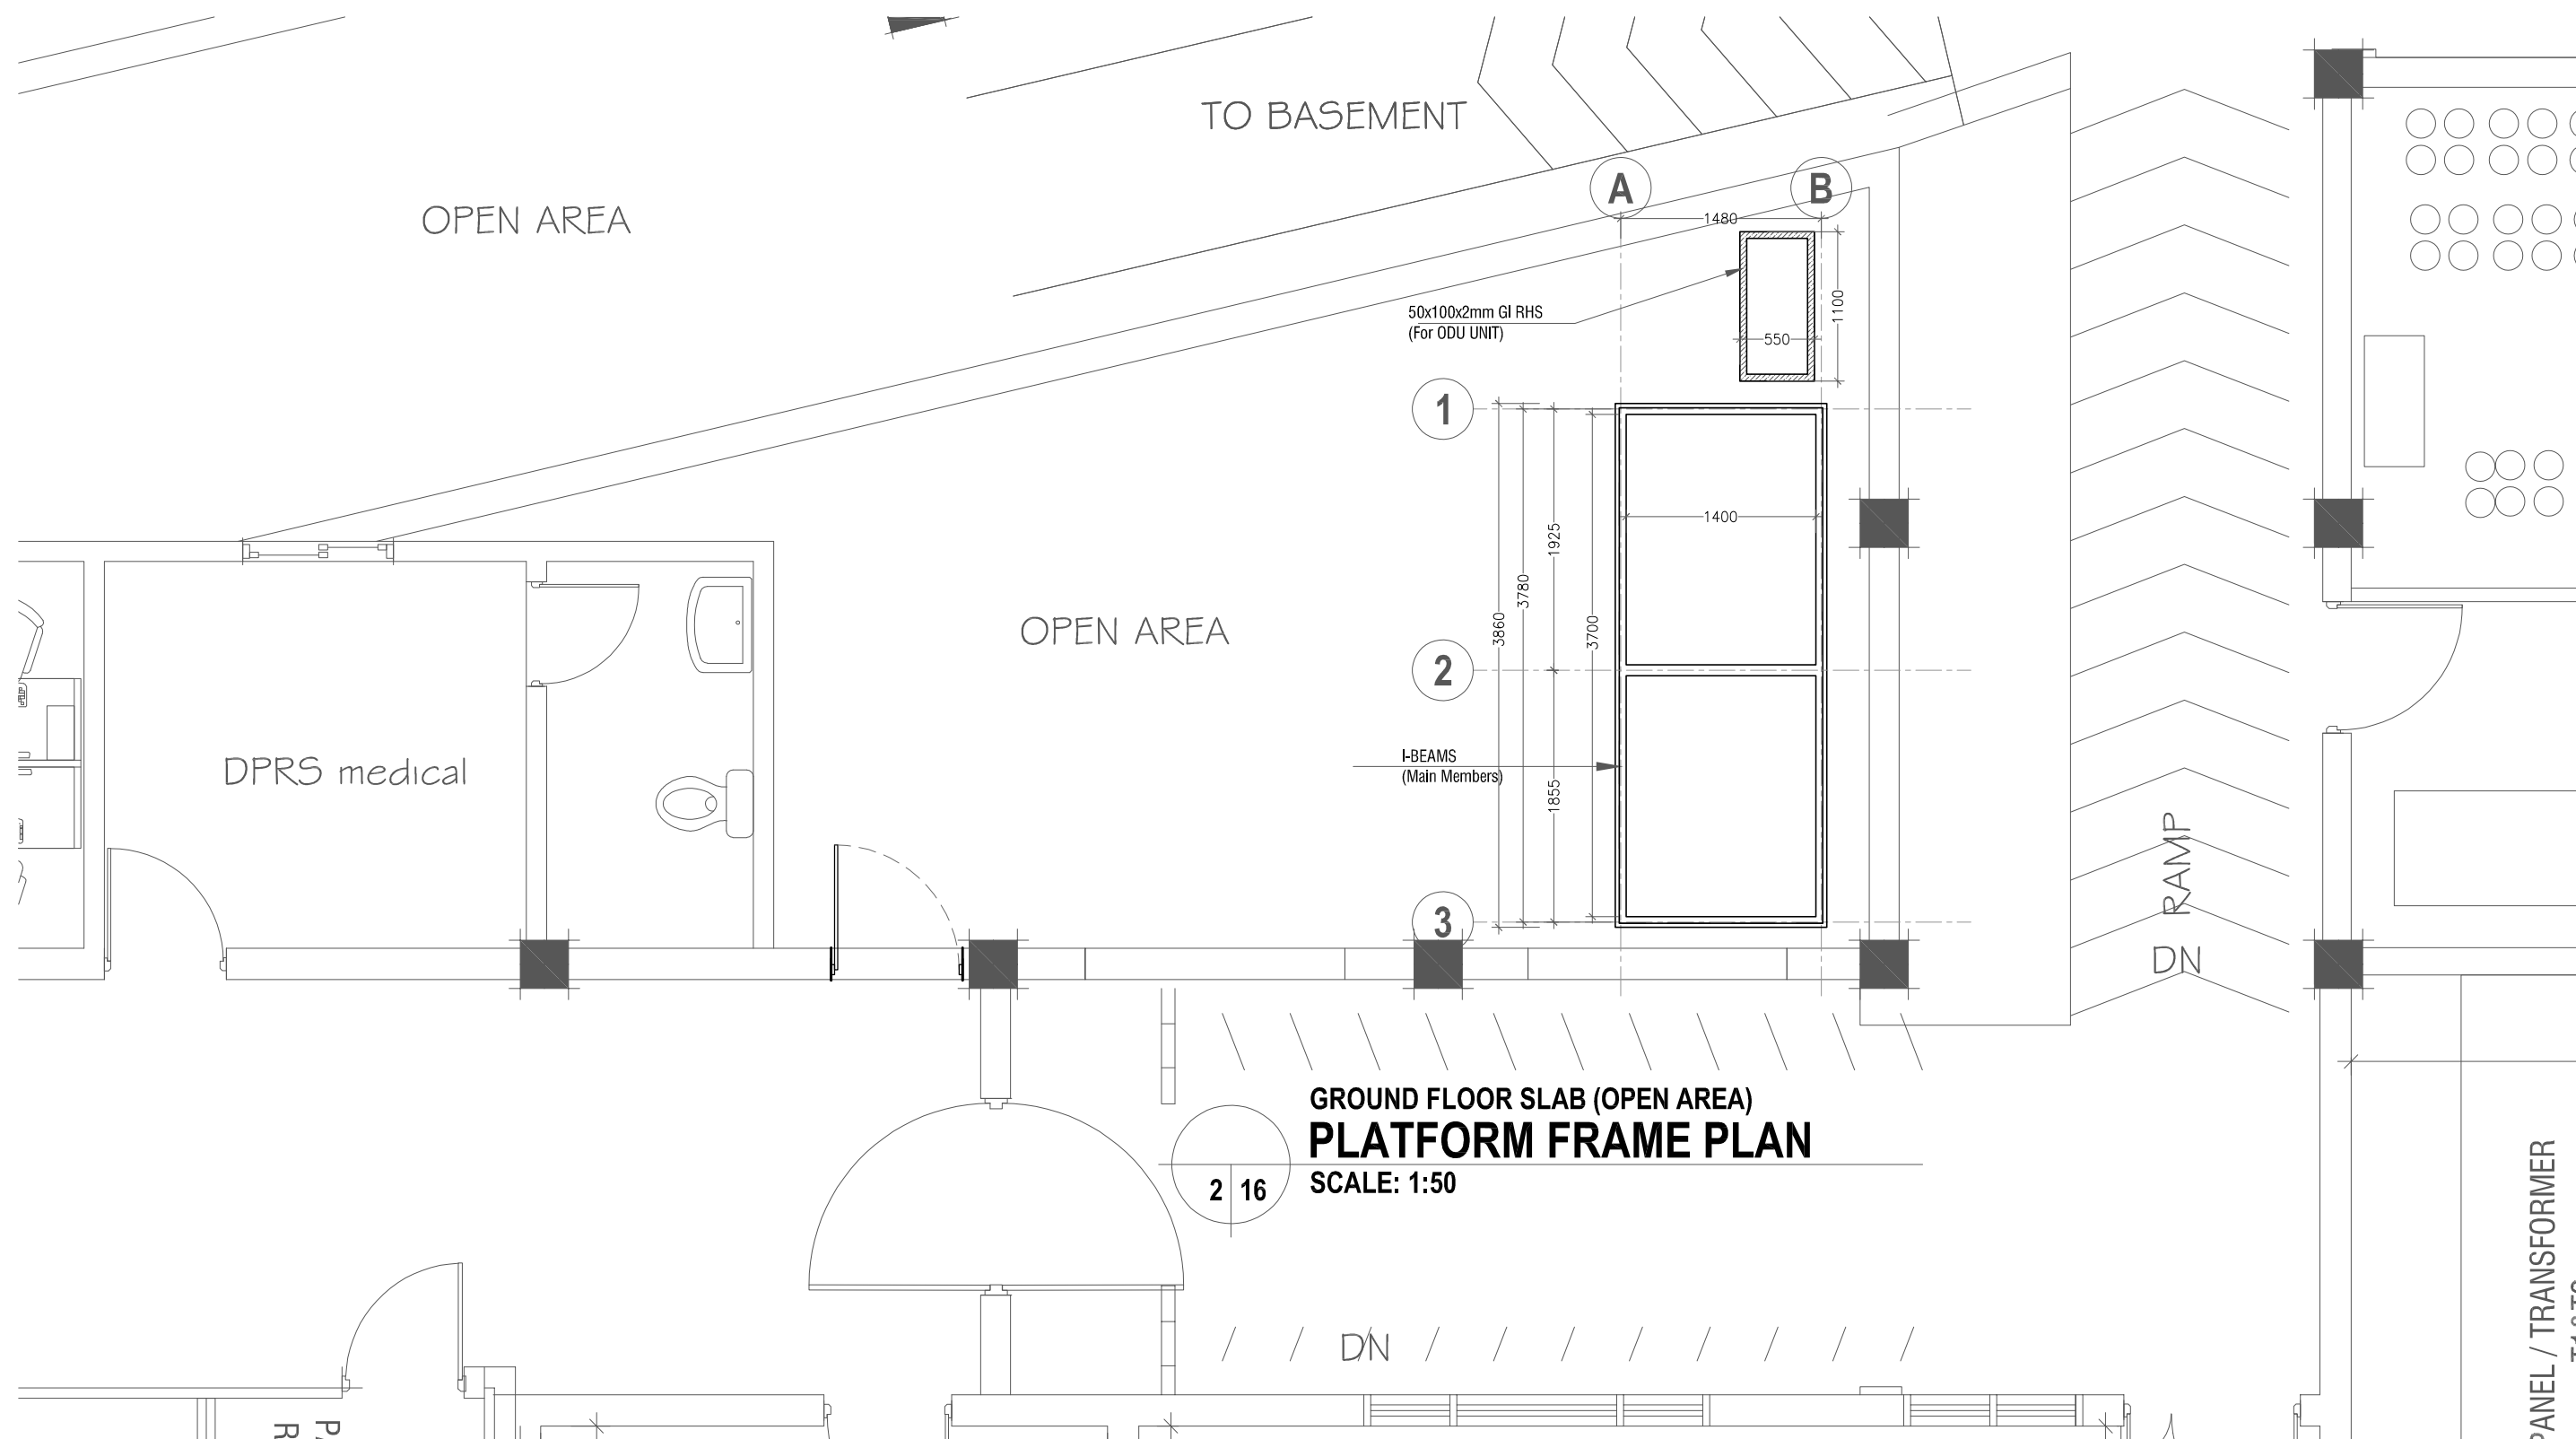

PROJECT :
INSTALLATION OF NEW HVAC SYSTEM TO MOT

TITLE : Architectural & Structural Drawings

Drawn : *M. Nausbad*
Checked :

SCALE: As Mentioned

LOCATION : IGMH / FIRST FLOOR (MOT)

DATE: 18 Sept 2023
Revised: 27 Sept 2023
04 Oct 2023
09 Oct 2023
Print: A3


REMARKS:

APPROVED:

Projects Management Unit
IGM Hospital / Kaibaa Aisarani Hingun
Malé 20402 / Republic of Maldives


The contractors must check all dimensions on
site prior to the commencement of any work.



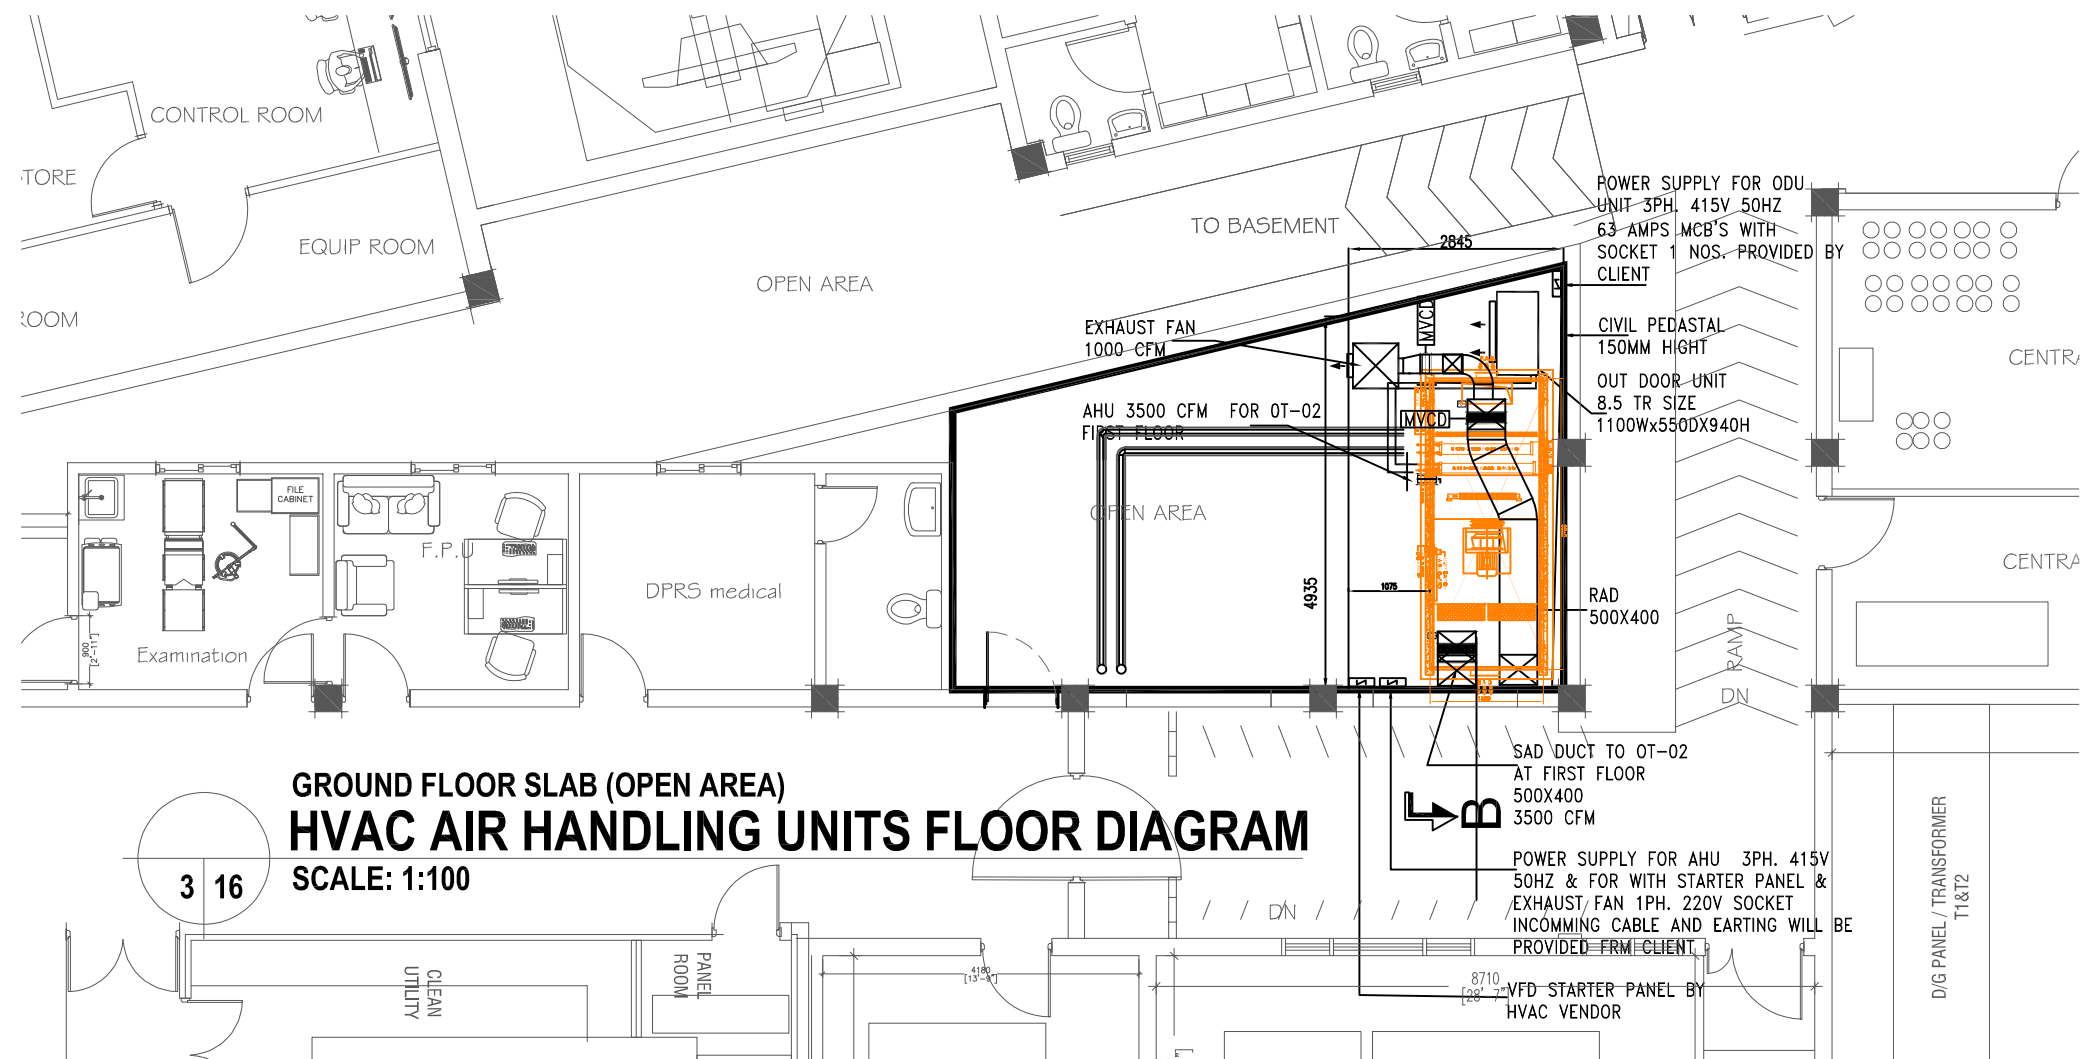

PROJECT : INSTALLATION OF NEW HVAC SYSTEM TO MOT	Drawn : <i>M. Nausbad</i>	DATE: 18 Sept 2023		REMARKS:	APPROVED:	Projects Management Unit IGM Hospital / Kaibaa Aisarani Hingun Malé 20402 / Republic of Maldives
	Checked :	Revised:	27 Sept 2023 04 Oct 2023 09 Oct 2023			
	SCALE: As Mentioned	Print: A3				
TITLE : Architectural & Structural Drawings	LOCATION : IGMH / FIRST FLOOR (MOT)					The contractors must check all dimensions on site prior to the commencement of any work.



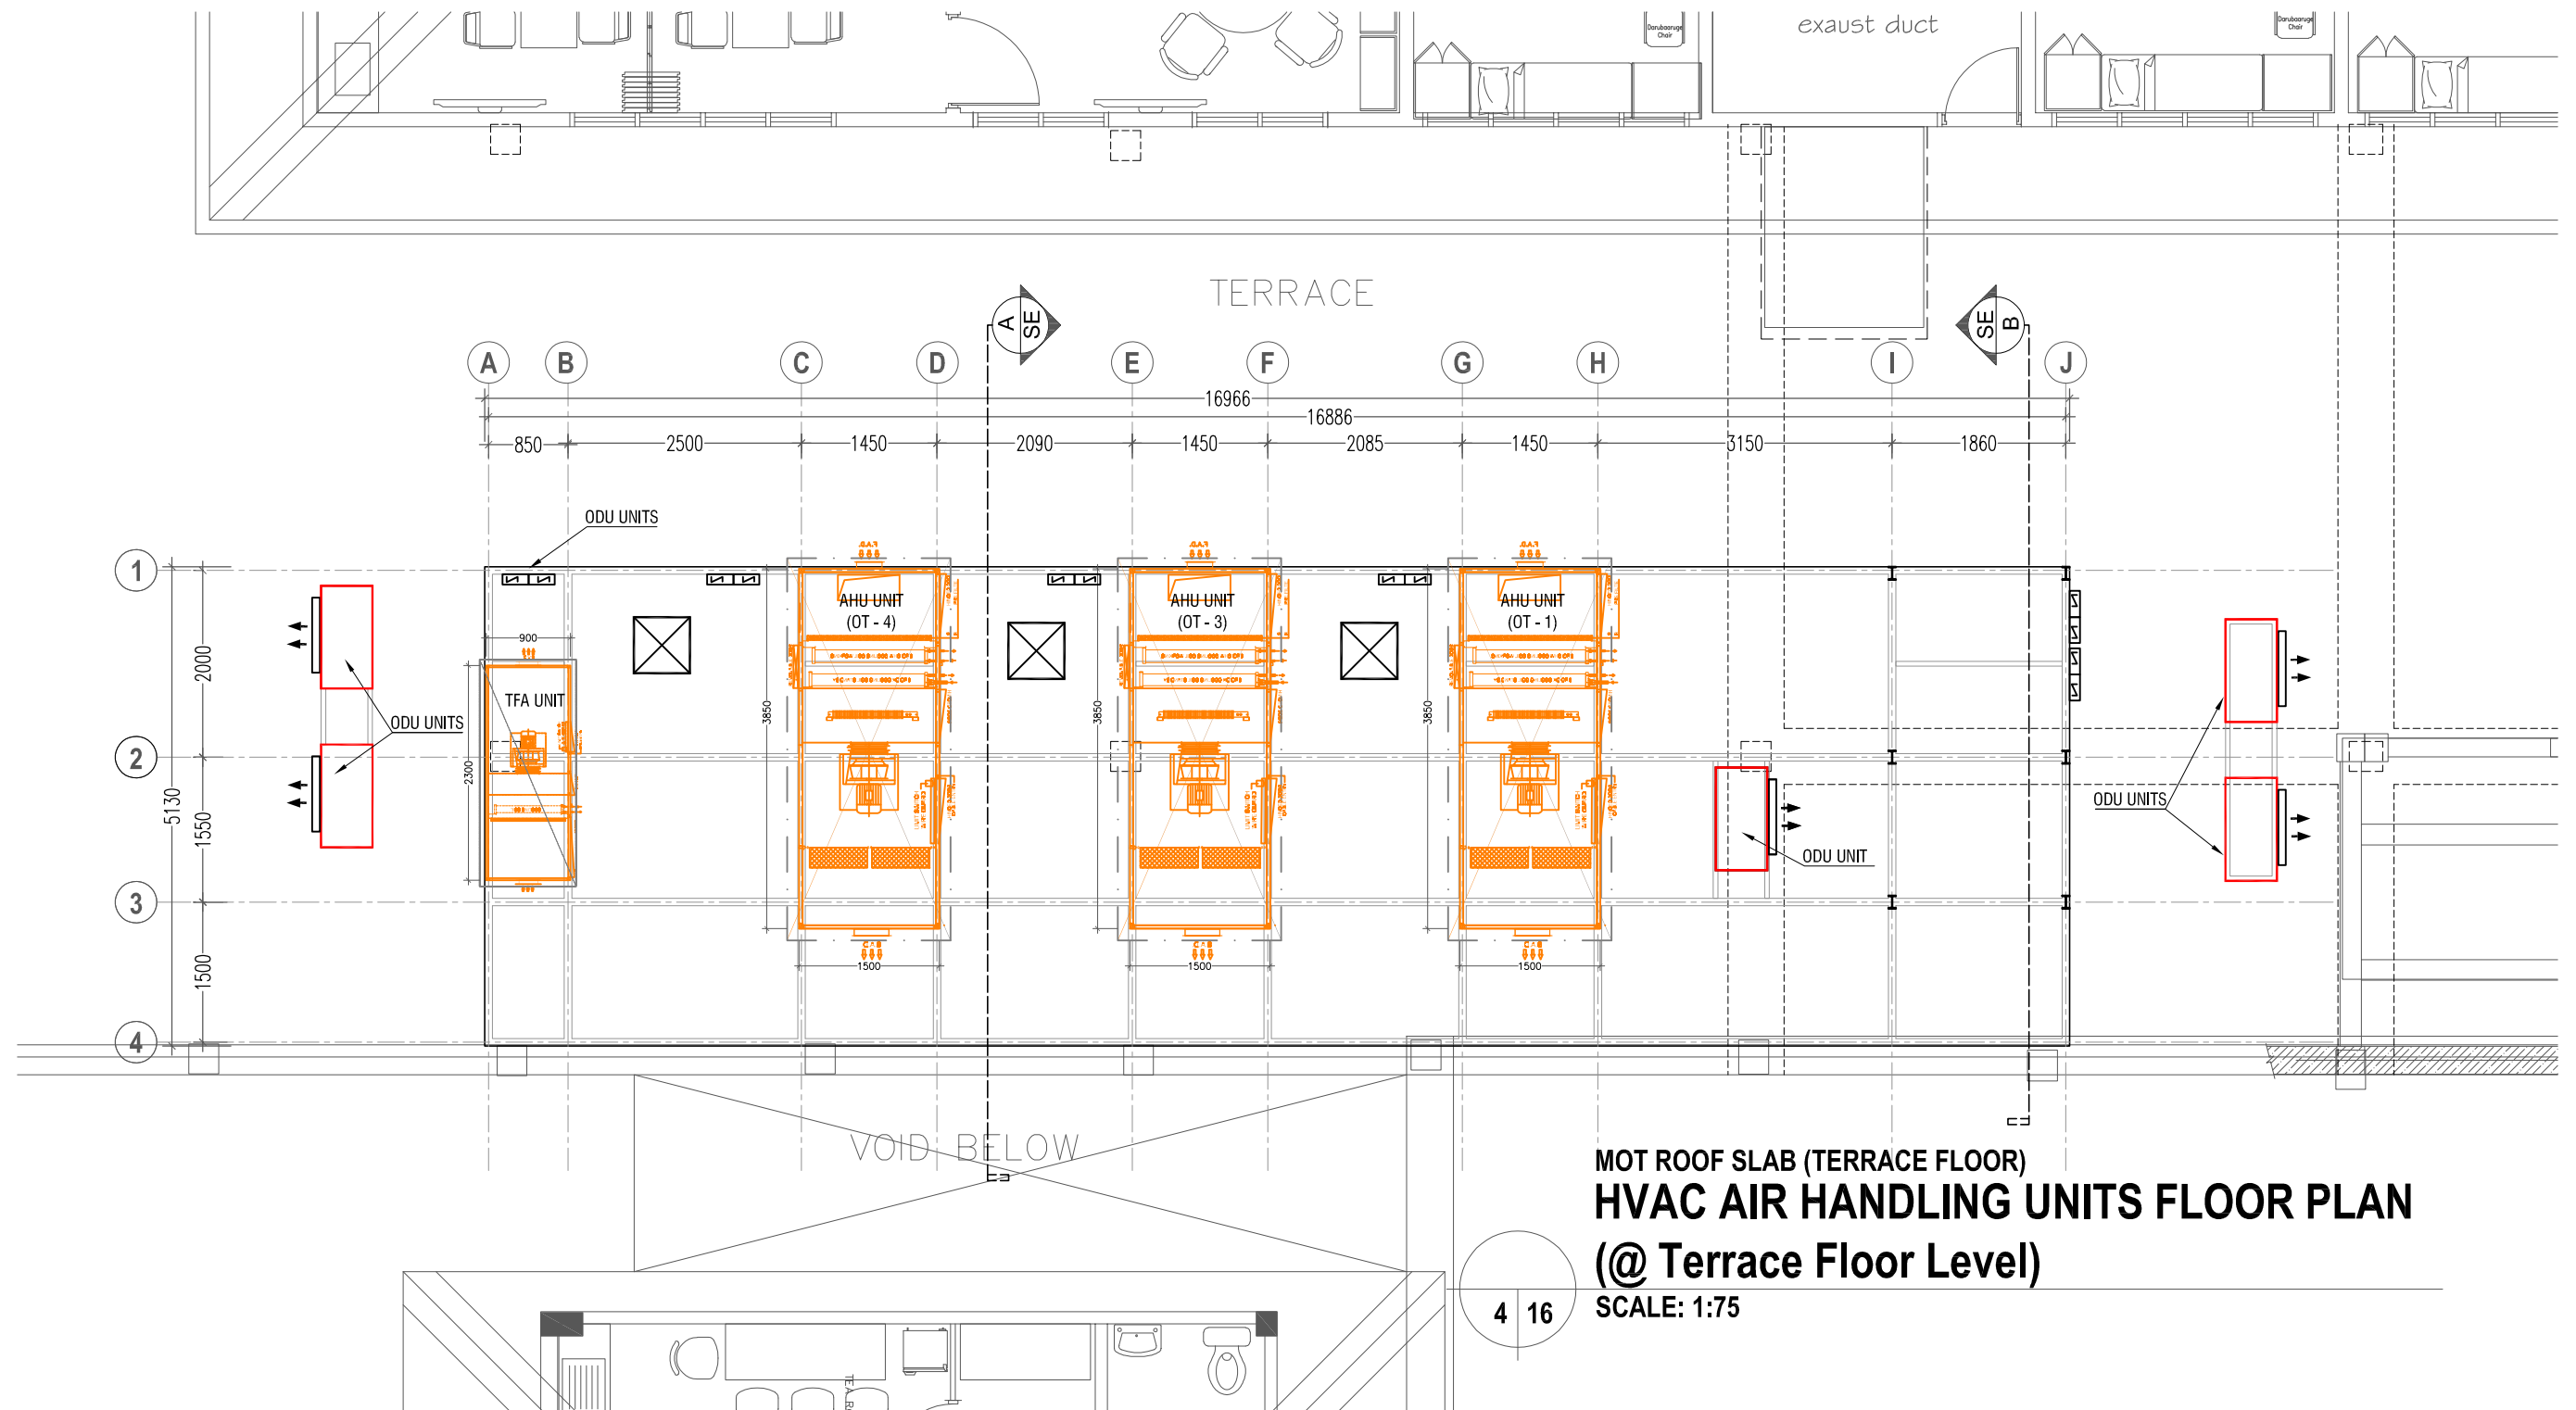

PROJECT :
INSTALLATION OF NEW HVAC SYSTEM TO MOT

TITLE : Architectural & Structural Drawings

Drawn : *M. Nausbad*
Checked :
SCALE: As Mentioned

LOCATION : IGMH / FIRST FLOOR (MOT)

DATE: 18 Sept 2023
Revised: 27 Sept 2023
04 Oct 2023
09 Oct 2023
Print: A3


REMARKS:

APPROVED:

Projects Management Unit
IGM Hospital / Kaibaa Aisarani Hingun
Malé 20402 / Republic of Maldives

The contractors must check all dimensions on
site prior to the commencement of any work.



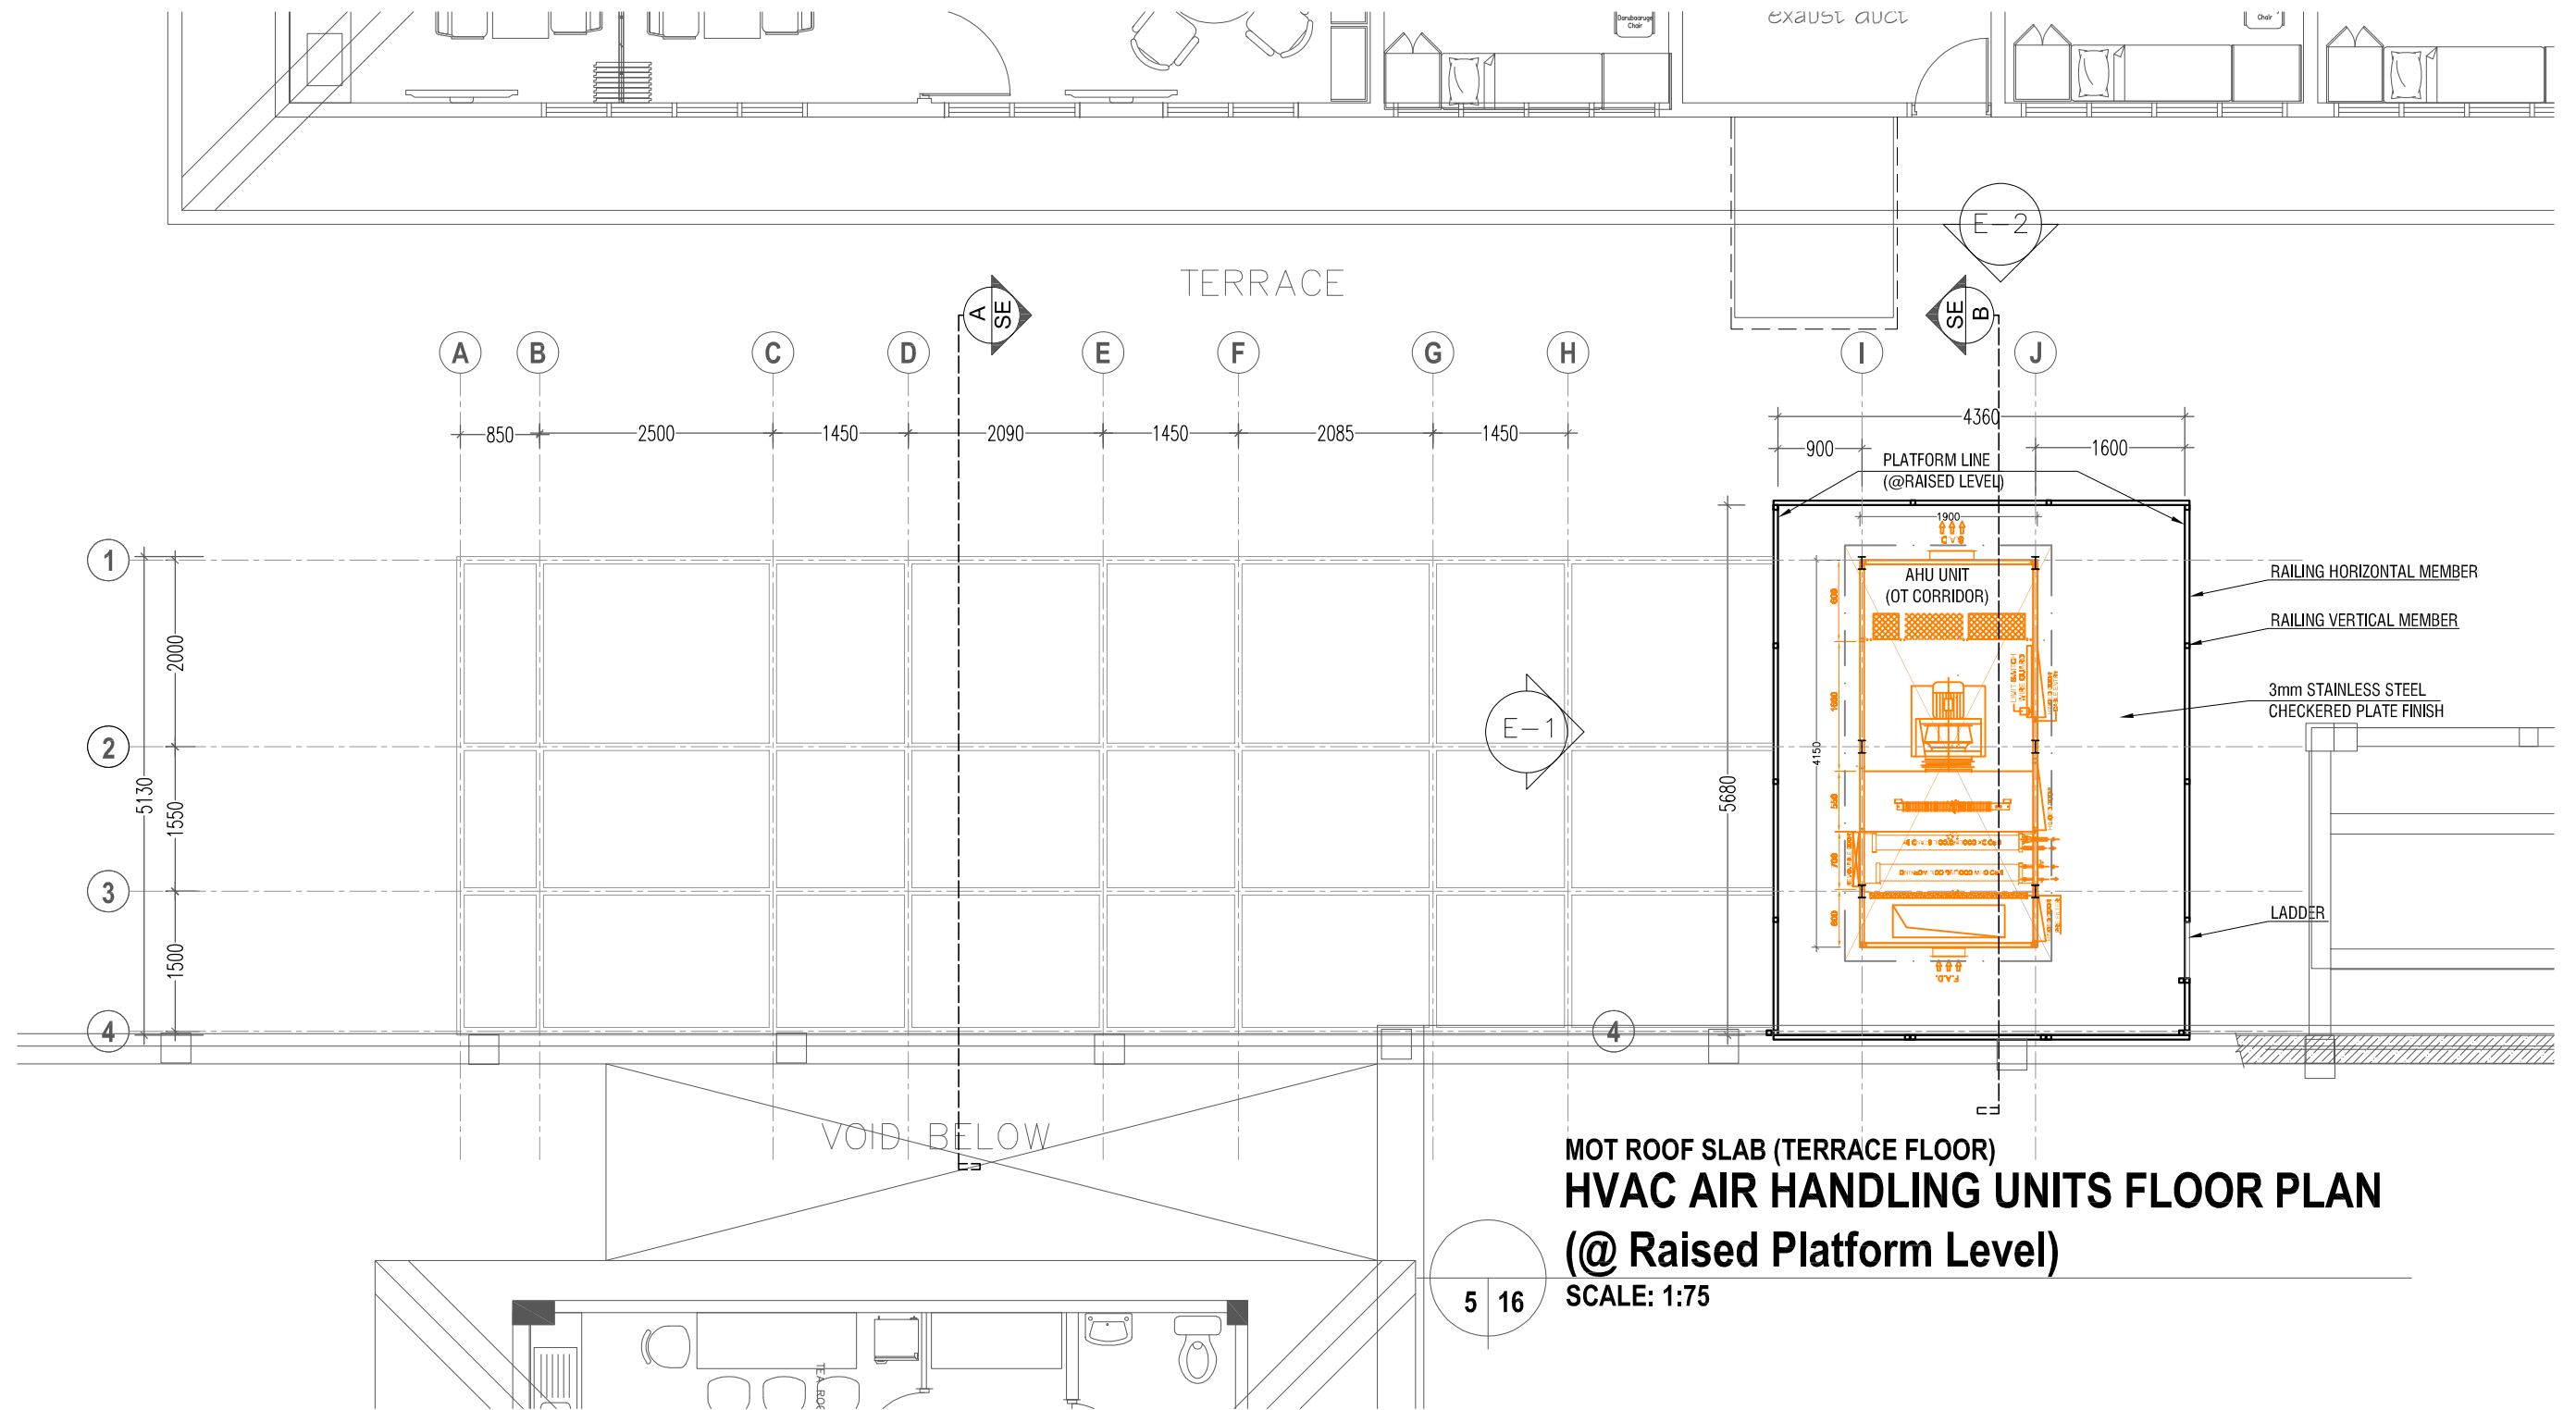

PROJECT :
INSTALLATION OF NEW HVAC SYSTEM TO MOT

TITLE : Architectural & Structural Drawings

Drawn : *M. Nausbad*
Checked :
SCALE: As Mentioned

LOCATION : IGMH / FIRST FLOOR (MOT)

DATE: 18 Sept 2023
Revised: 27 Sept 2023
04 Oct 2023
Print: A3 09 Oct 2023


REMARKS:

APPROVED:

Projects Management Unit
IGM Hospital / Kaibaa Aisarani Hingun
Malé 20402 / Republic of Maldives

The contractors must check all dimensions on site prior to the commencement of any work.



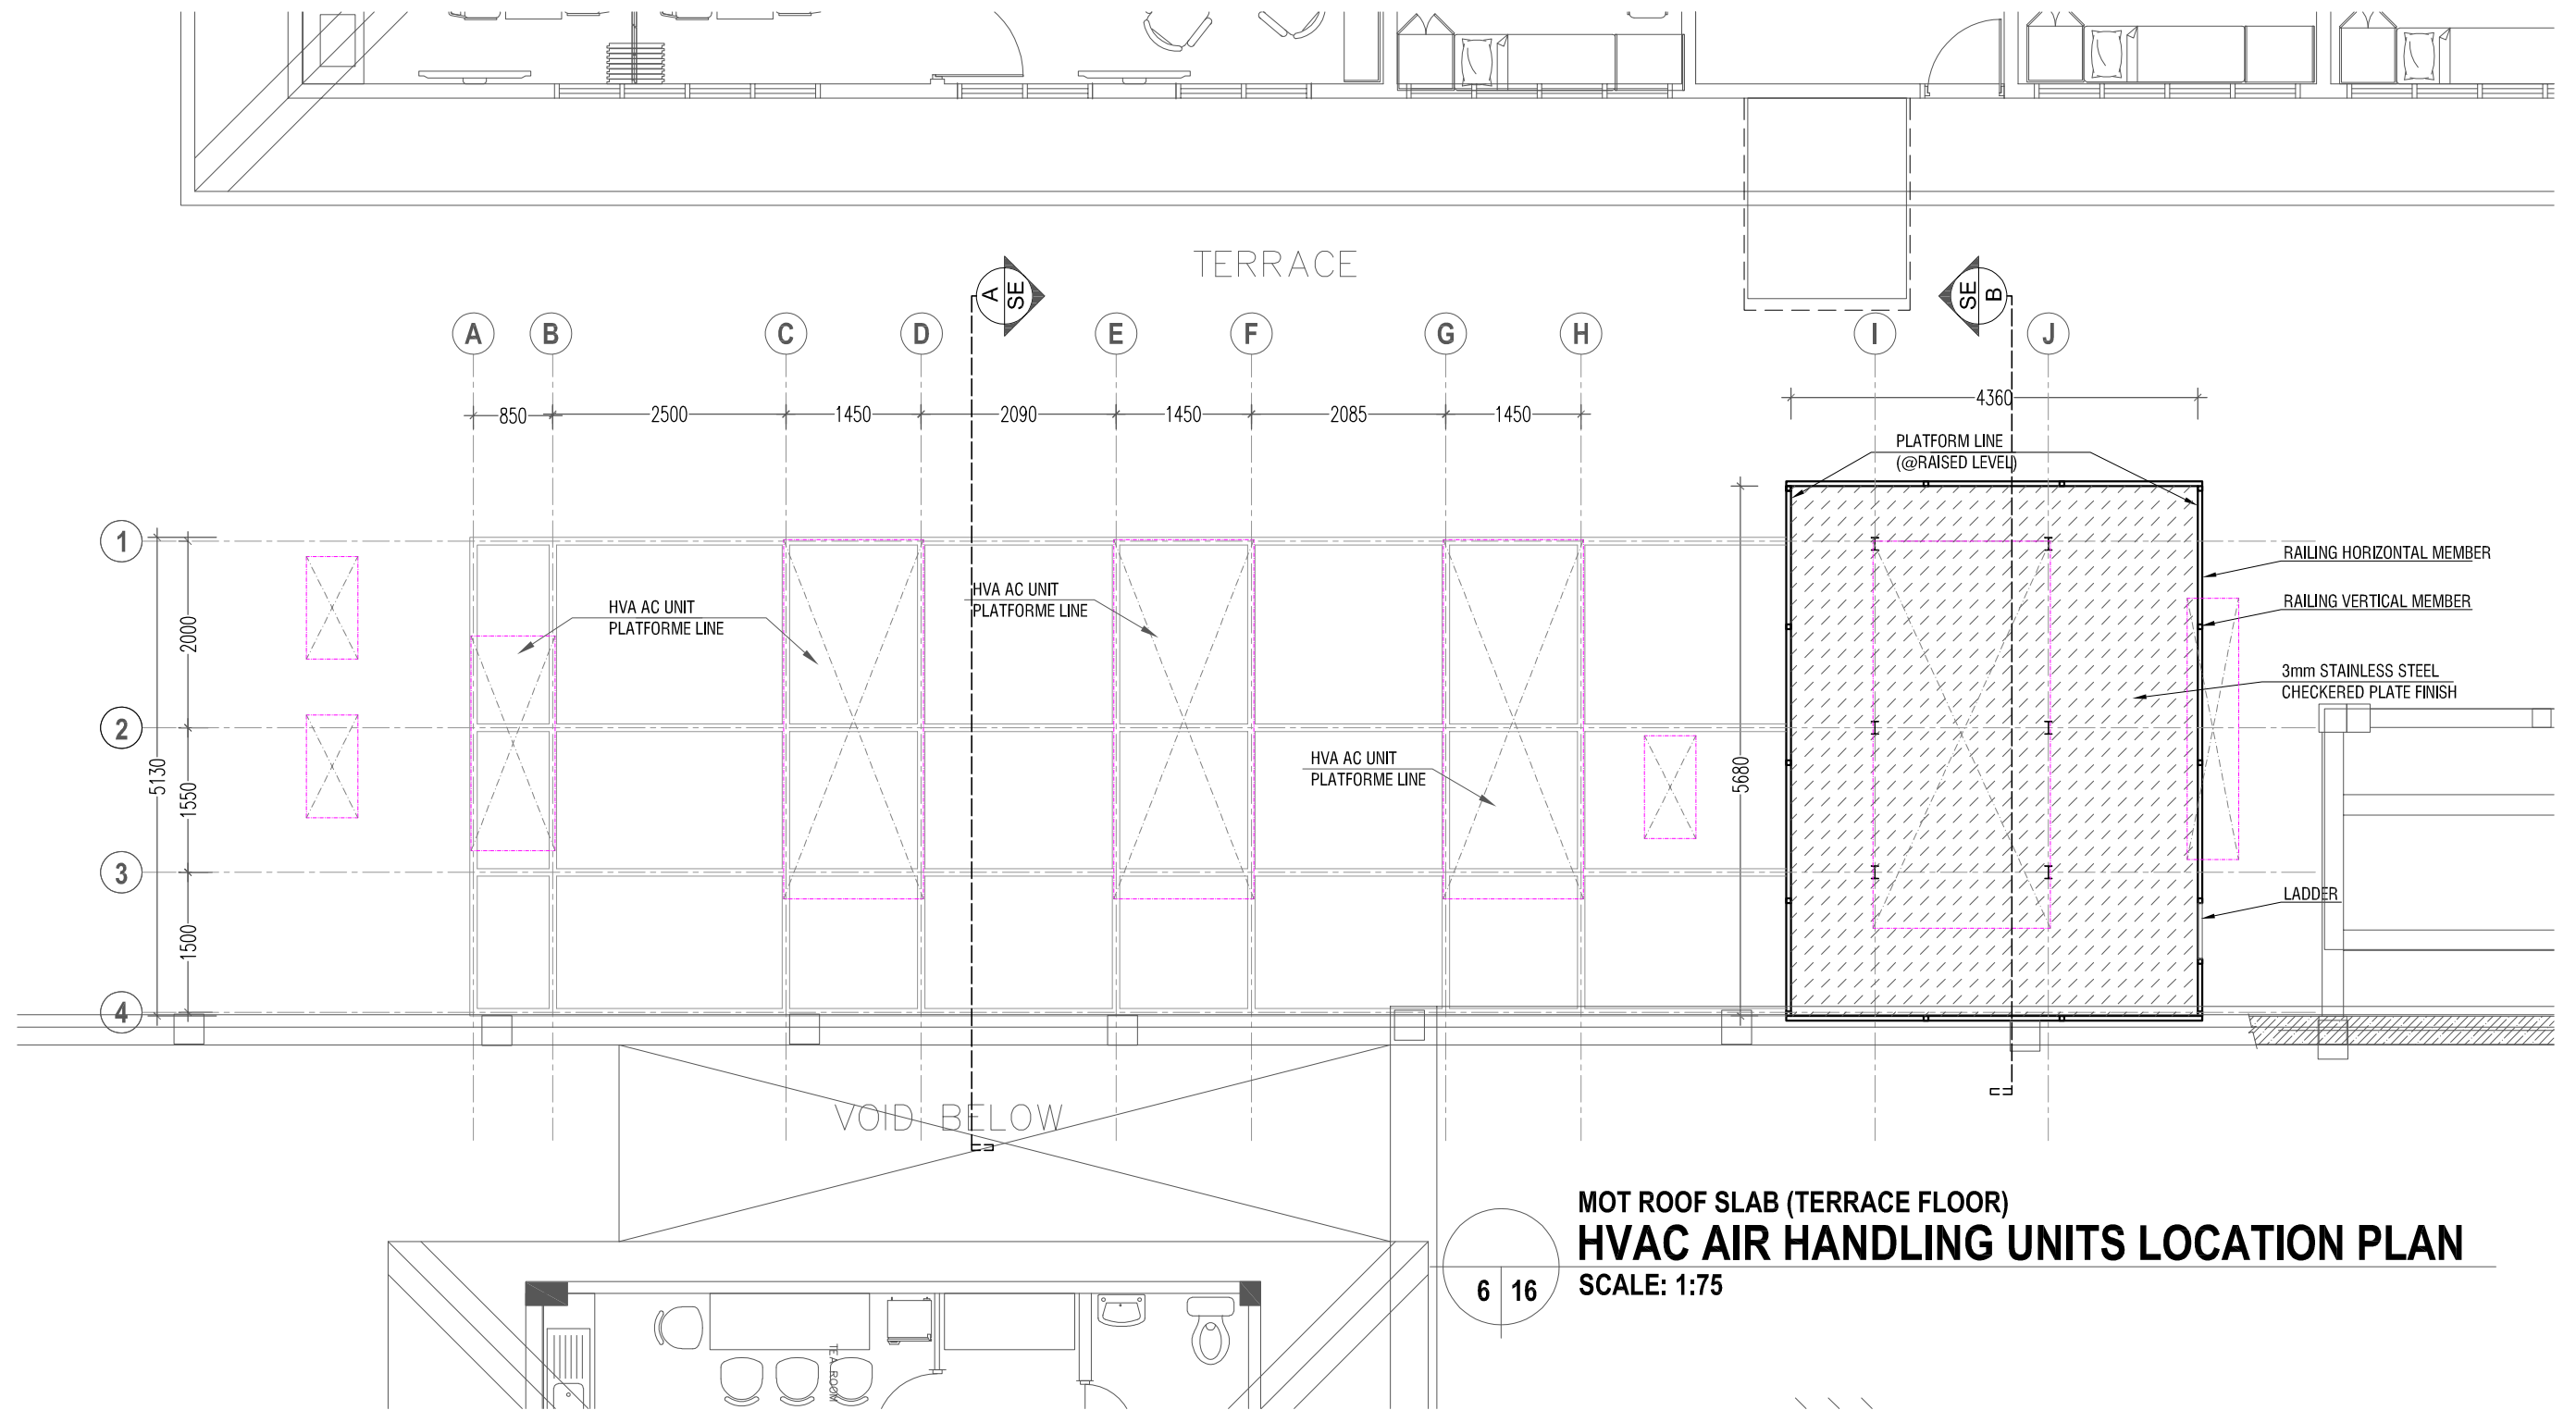

PROJECT :
INSTALLATION OF NEW HVAC SYSTEM TO MOT

TITLE : Architectural & Structural Drawings

Drawn : *M. Nausbad*
Checked :

SCALE: As Mentioned

LOCATION : IGMH / FIRST FLOOR (MOT)

DATE: 18 Sept 2023

Revised: 27 Sept 2023
04 Oct 2023
09 Oct 2023

Print: A3


REMARKS:

APPROVED:

Projects Management Unit
IGM Hospital / Kaibaa Aisarani Hingun
Malé 20402 / Republic of Maldives

The contractors must check all dimensions on
site prior to the commencement of any work.



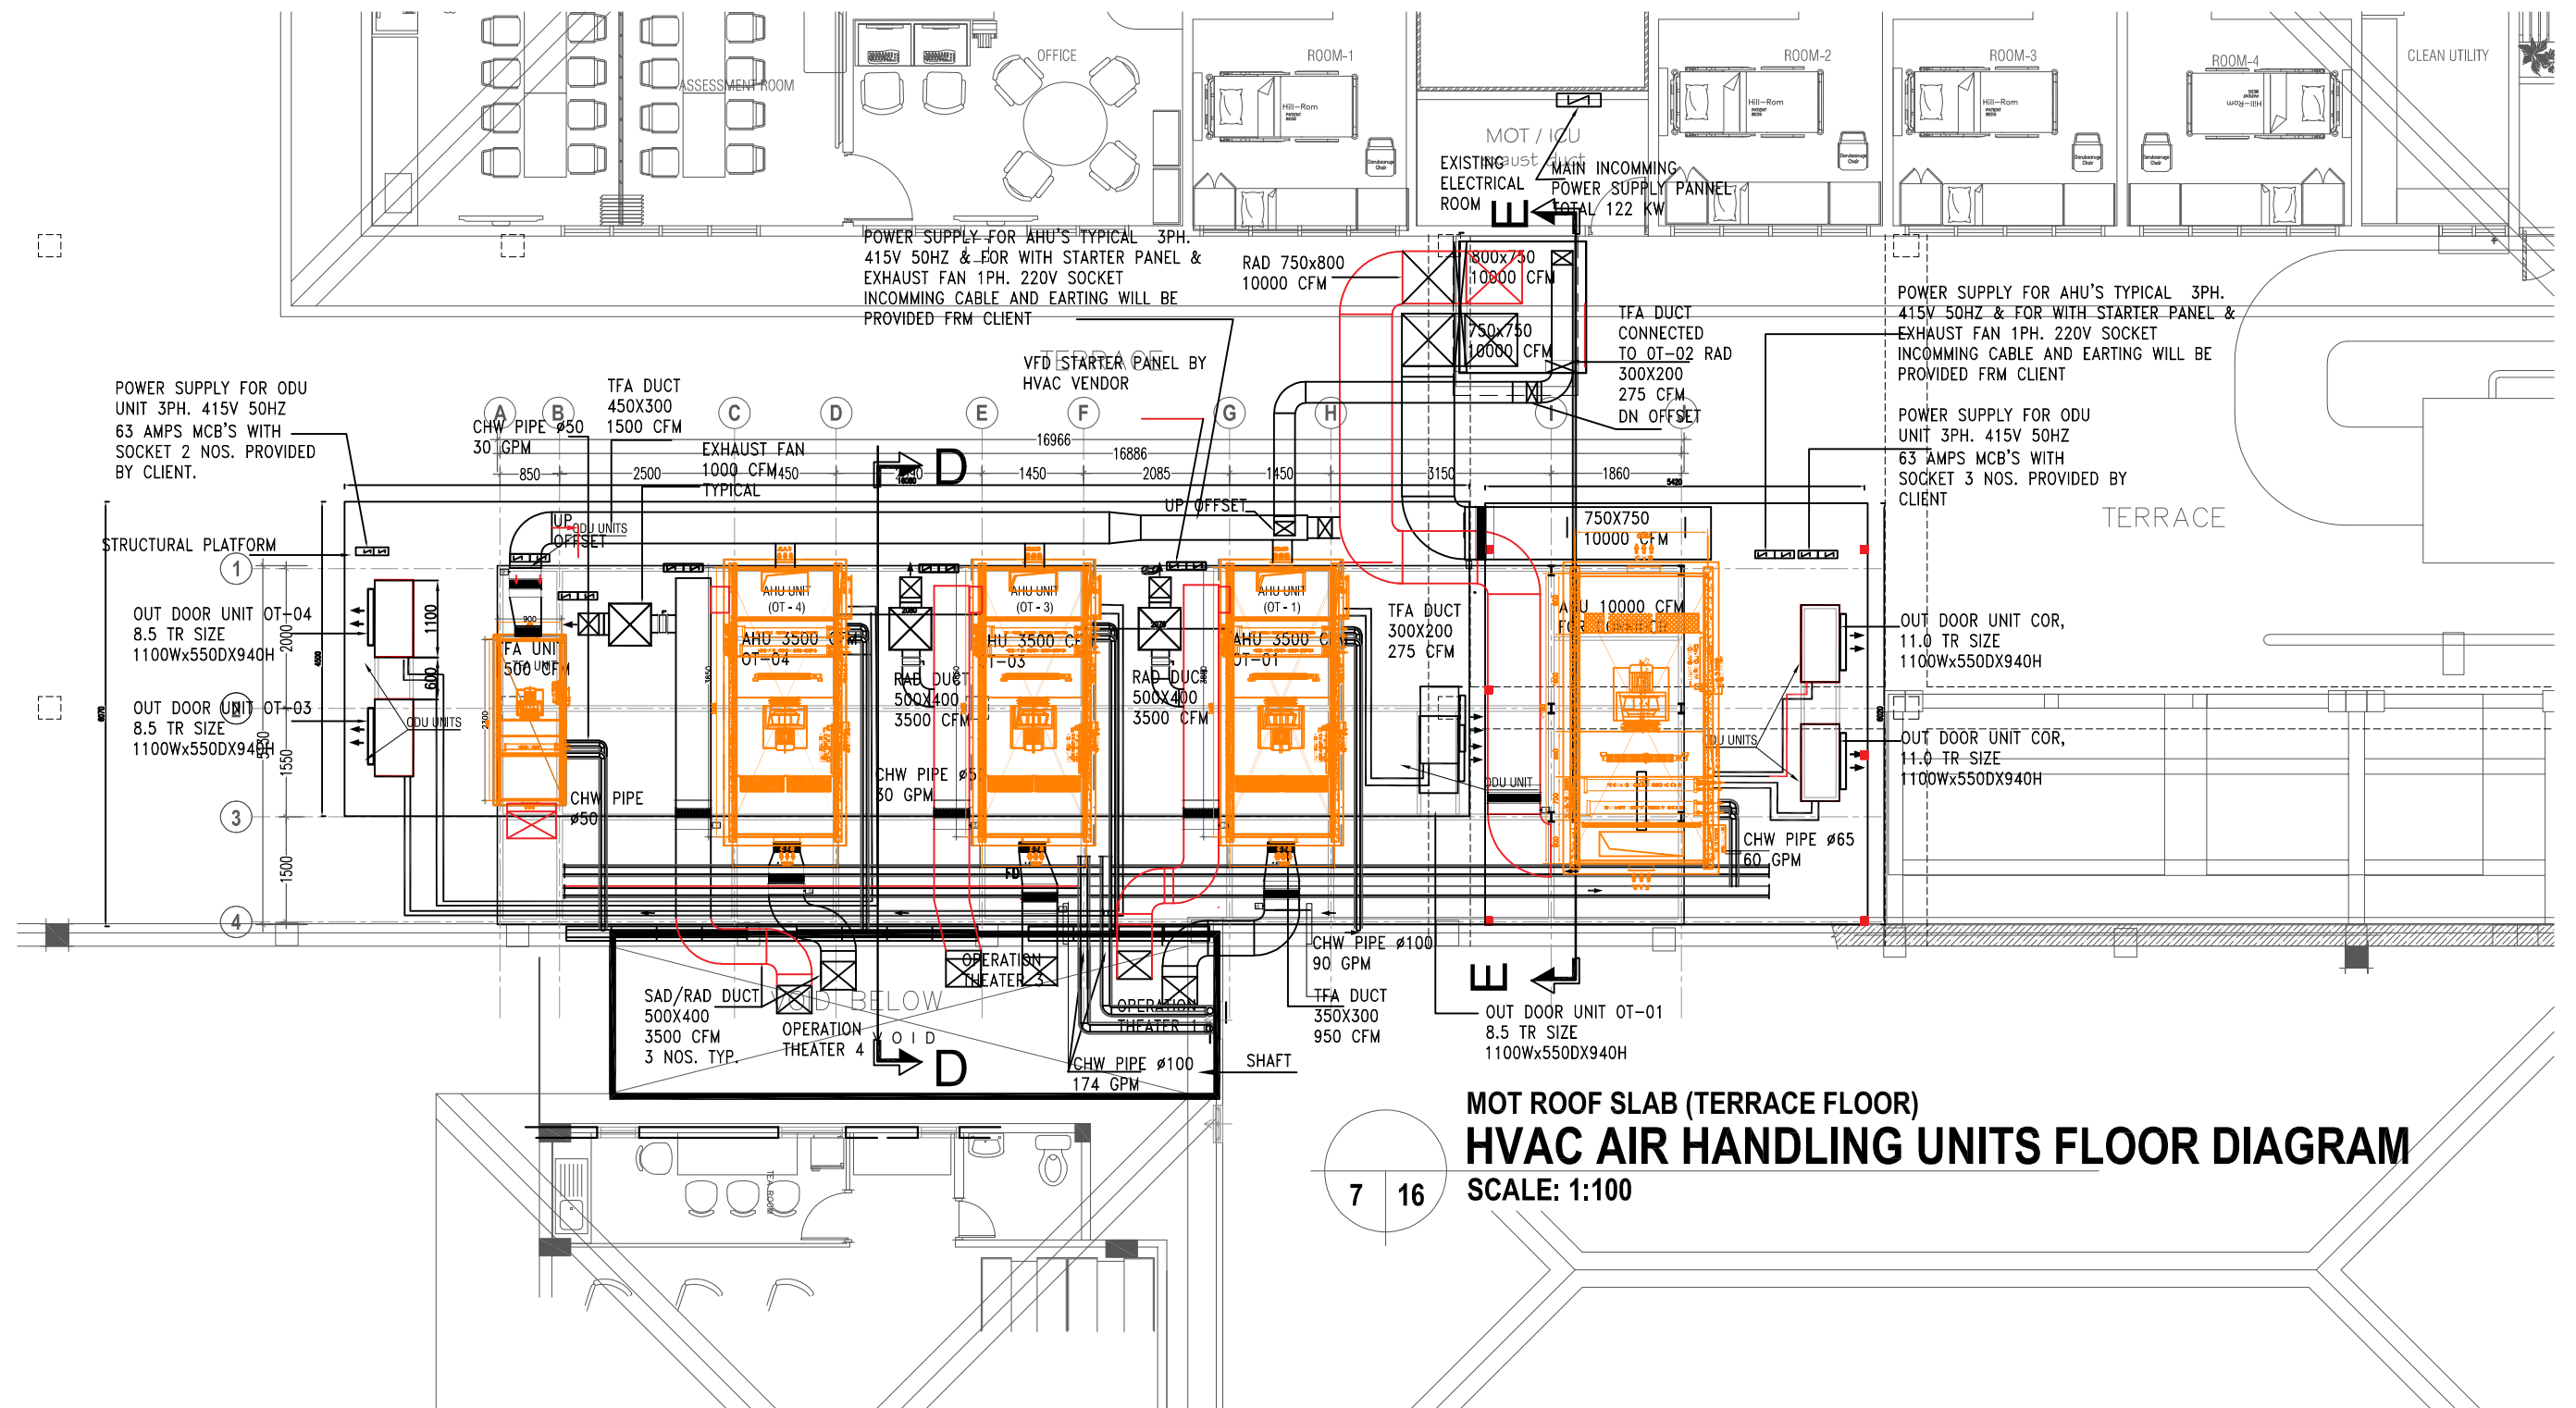

PROJECT :
INSTALLATION OF NEW HVAC SYSTEM TO MOT

TITLE : Architectural & Structural Drawings

Drawn : *M. Nausbad*
 Checked :
 SCALE: As Mentioned

LOCATION : IGMH / FIRST FLOOR (MOT)

DATE: 18 Sept 2023
 Revised: 27 Sept 2023
 04 Oct 2023
 09 Oct 2023
 Print: A3


REMARKS:

APPROVED:

Projects Management Unit
 IGM Hospital / Kaibaa Aisarani Hingun
 Malé 20402 / Republic of Maldives

The contractors must check all dimensions on site prior to the commencement of any work.



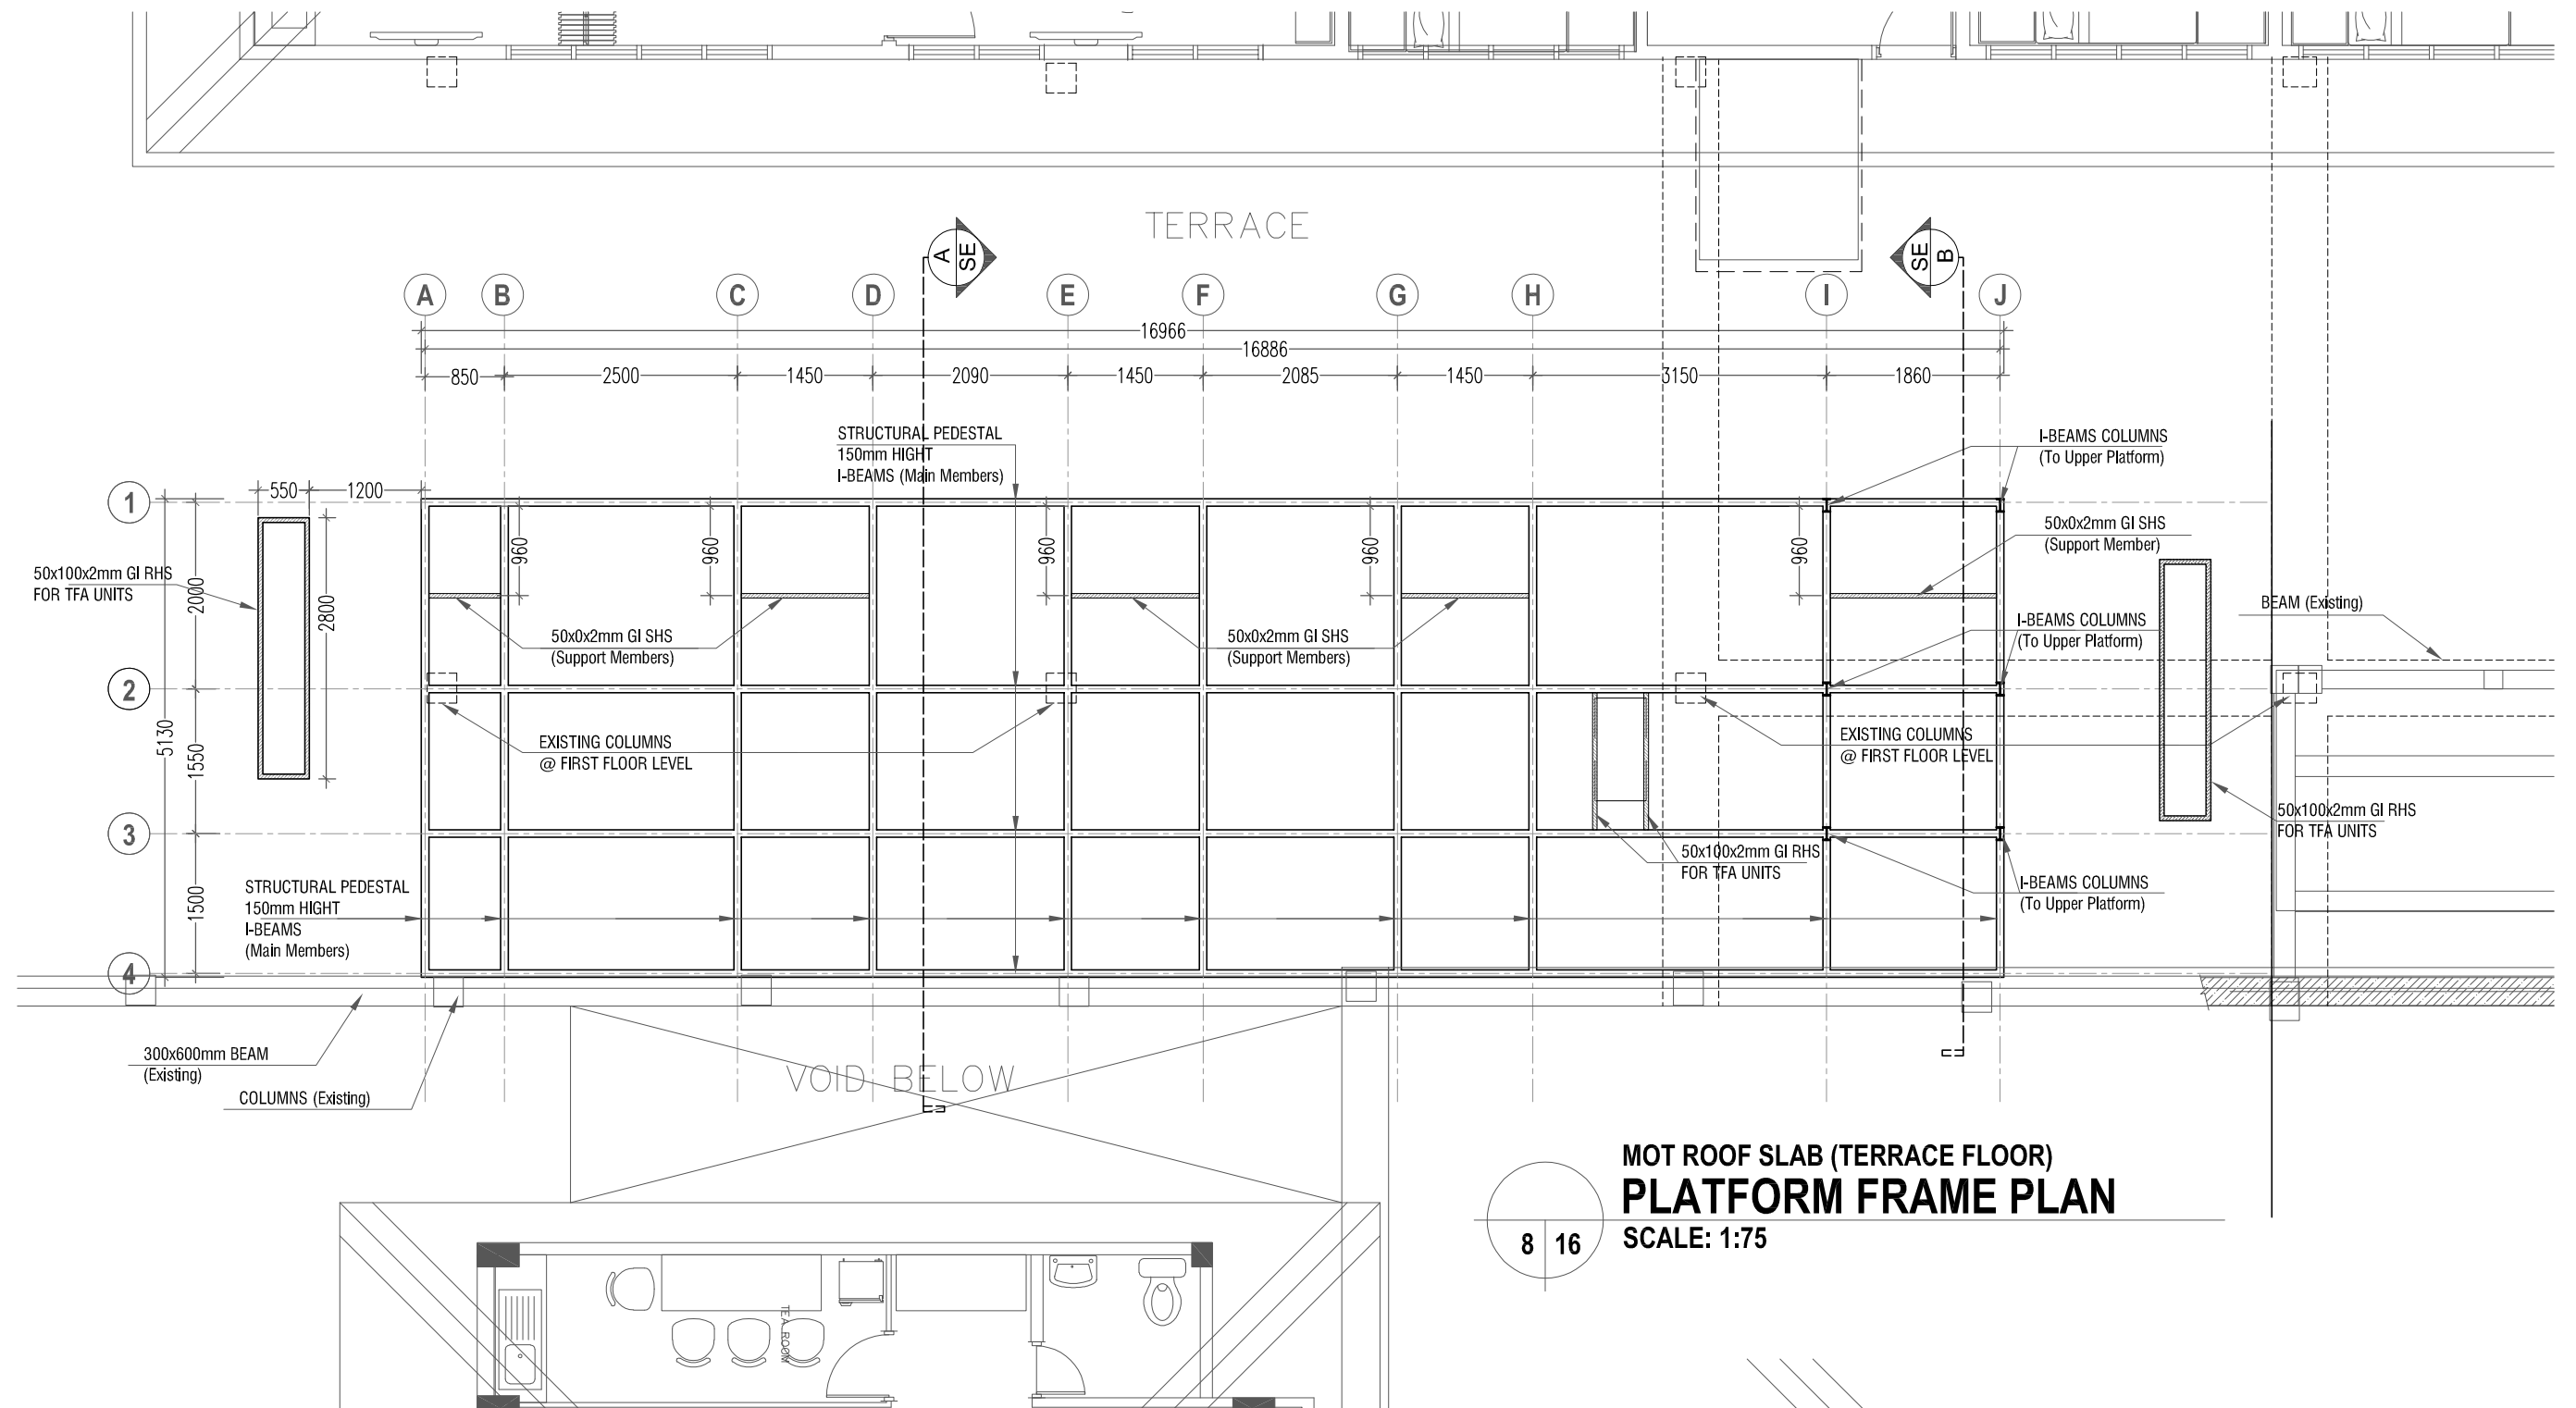

PROJECT :
INSTALLATION OF NEW HVAC SYSTEM TO MOT

TITLE : Architectural & Structural Drawings

Drawn : *M. Nausbad*
Checked :

SCALE: As Mentioned

LOCATION : IGMH / FIRST FLOOR (MOT)

DATE: 18 Sept 2023

Revised: 27 Sept 2023
04 Oct 2023
09 Oct 2023

Print: A3


REMARKS:

APPROVED:

Projects Management Unit
IGM Hospital / Kaibaa Aisarani Hingun
Malé 20402 / Republic of Maldives


The contractors must check all dimensions on
site prior to the commencement of any work.



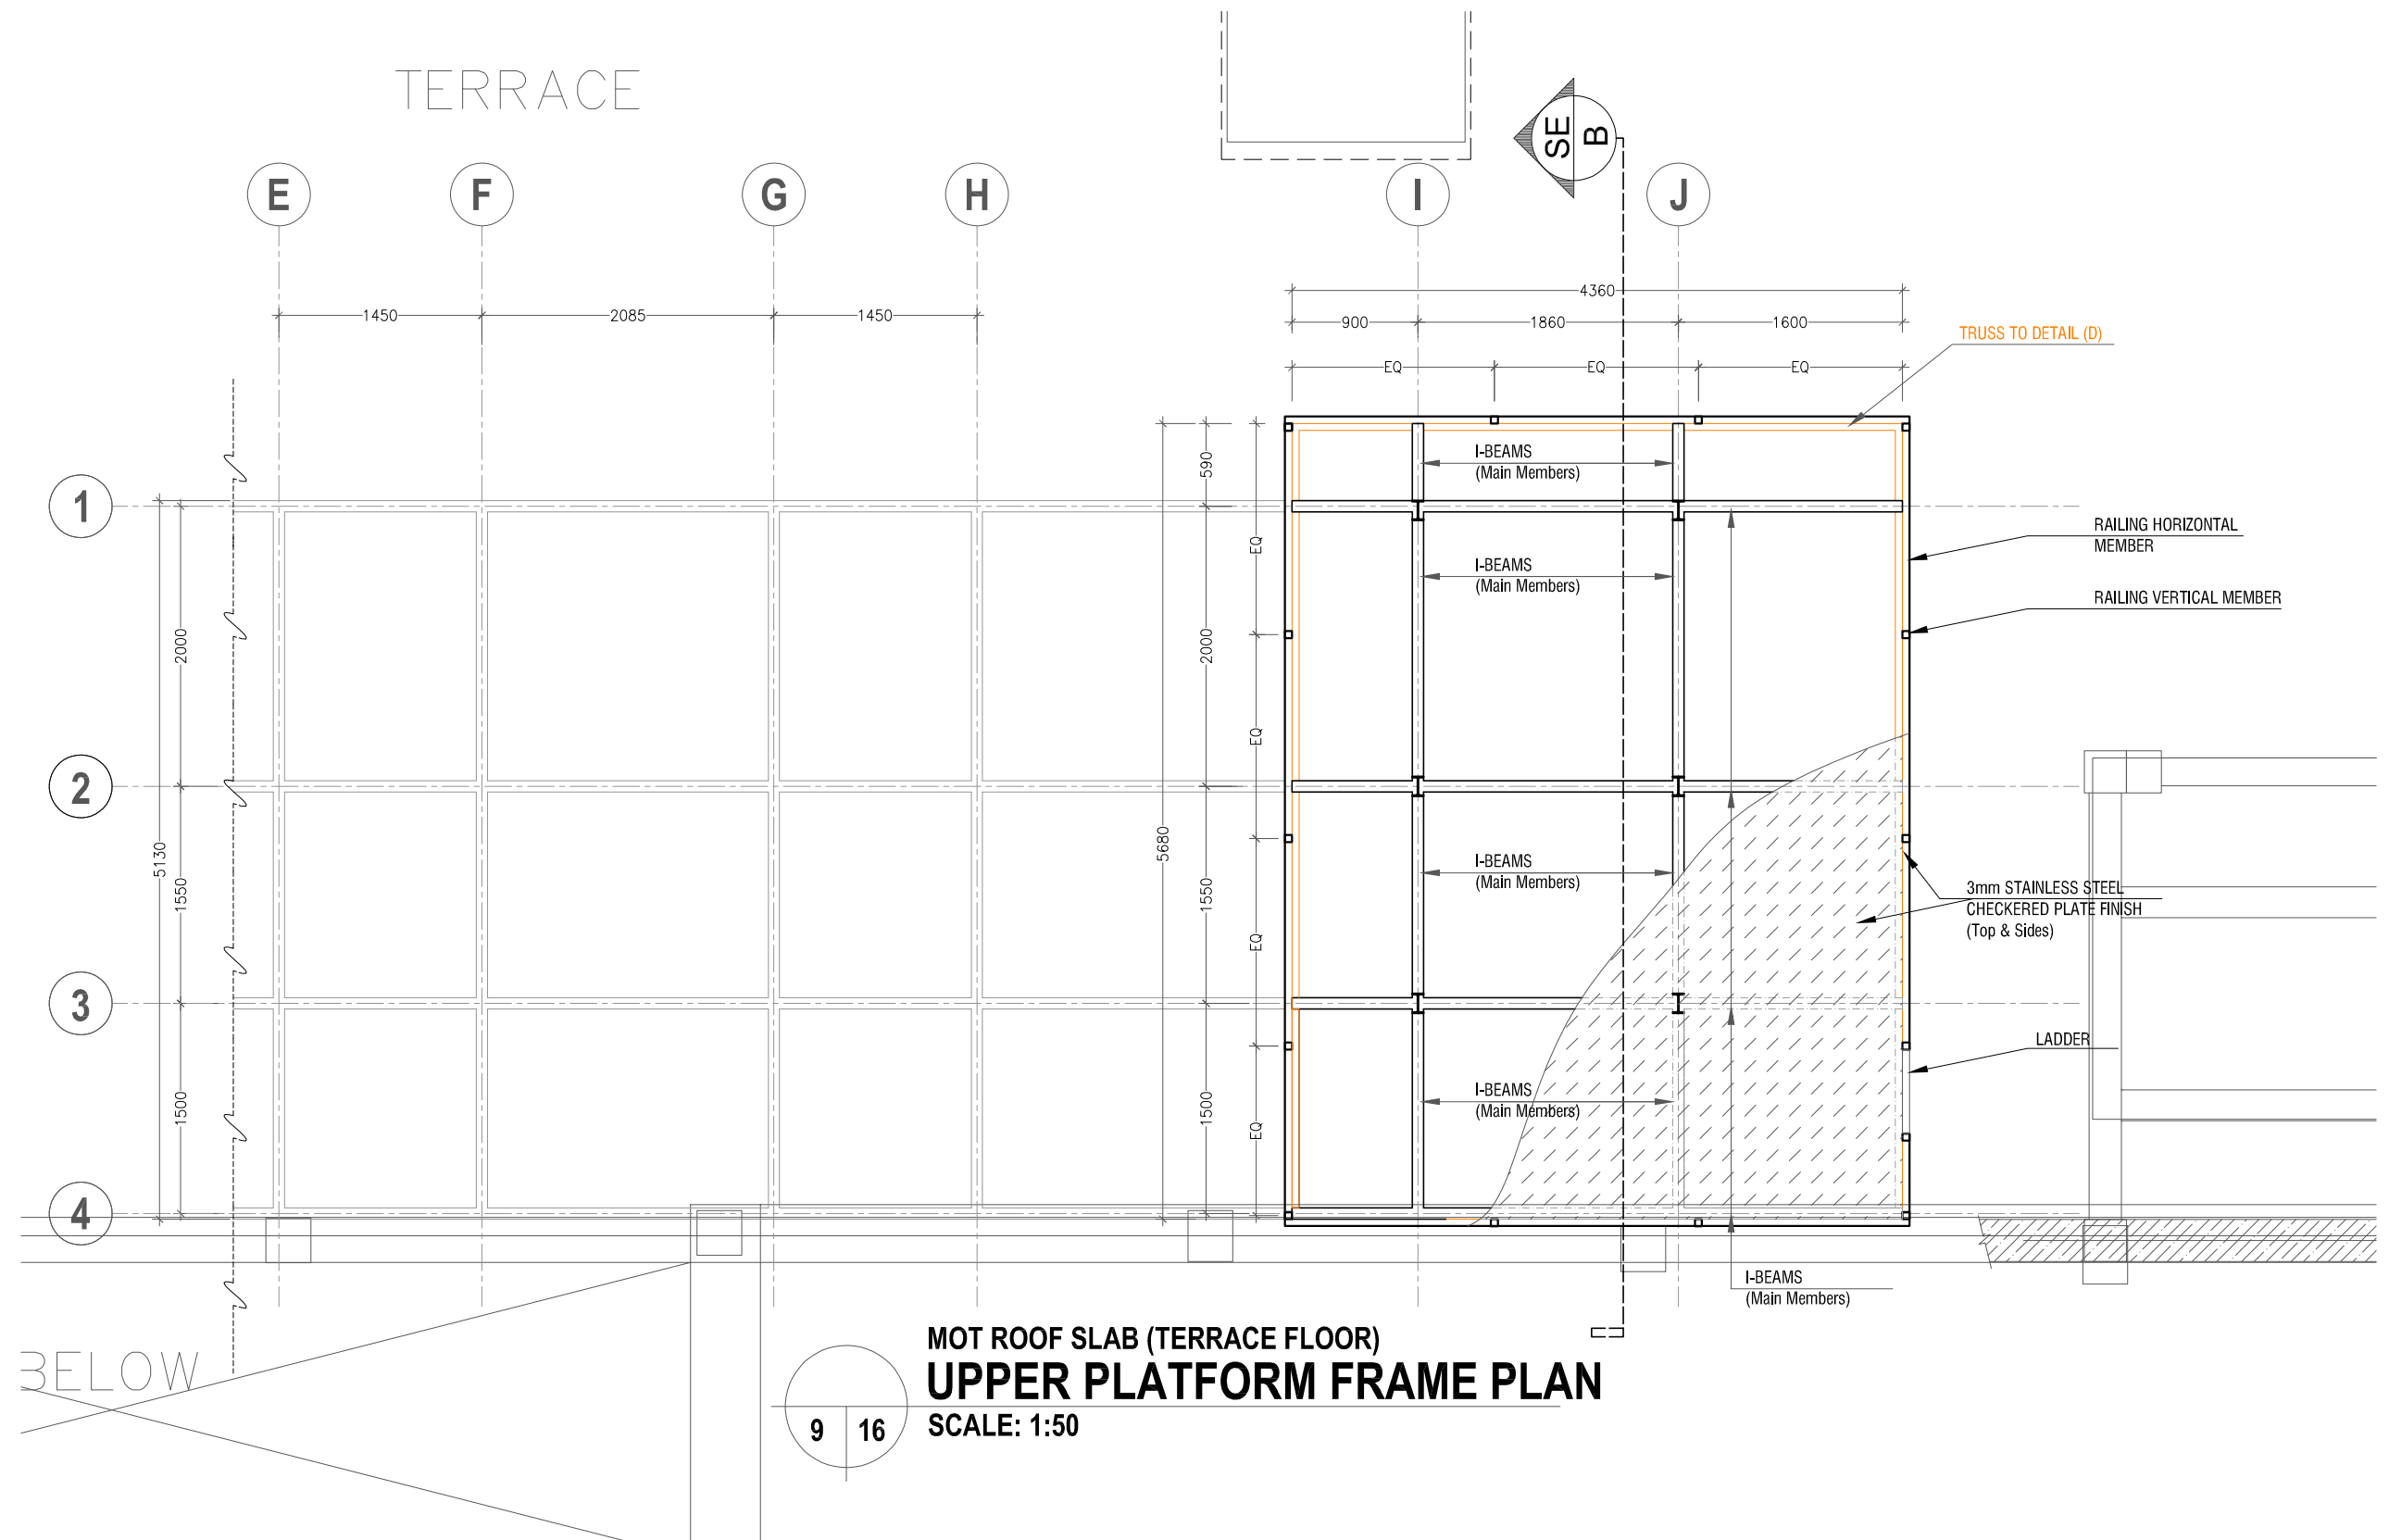

PROJECT : INSTALLATION OF NEW HVAC SYSTEM TO MOT	Drawn : <i>M. Nausbad</i>	DATE: 18 Sept 2023		REMARKS:	APPROVED:	Projects Management Unit IGM Hospital / Kañbaa Aisarani Hingun Malé 20402 / Republic of Maldives
	Checked :	Revised:	27 Sept 2023 04 Oct 2023 09 Oct 2023			
	SCALE: As Mentioned	Print: A3				
TITLE : Architectural & Structural Drawings	LOCATION : IGMH / FIRST FLOOR (MOT)					The contractors must check all dimensions on site prior to the commencement of any work.



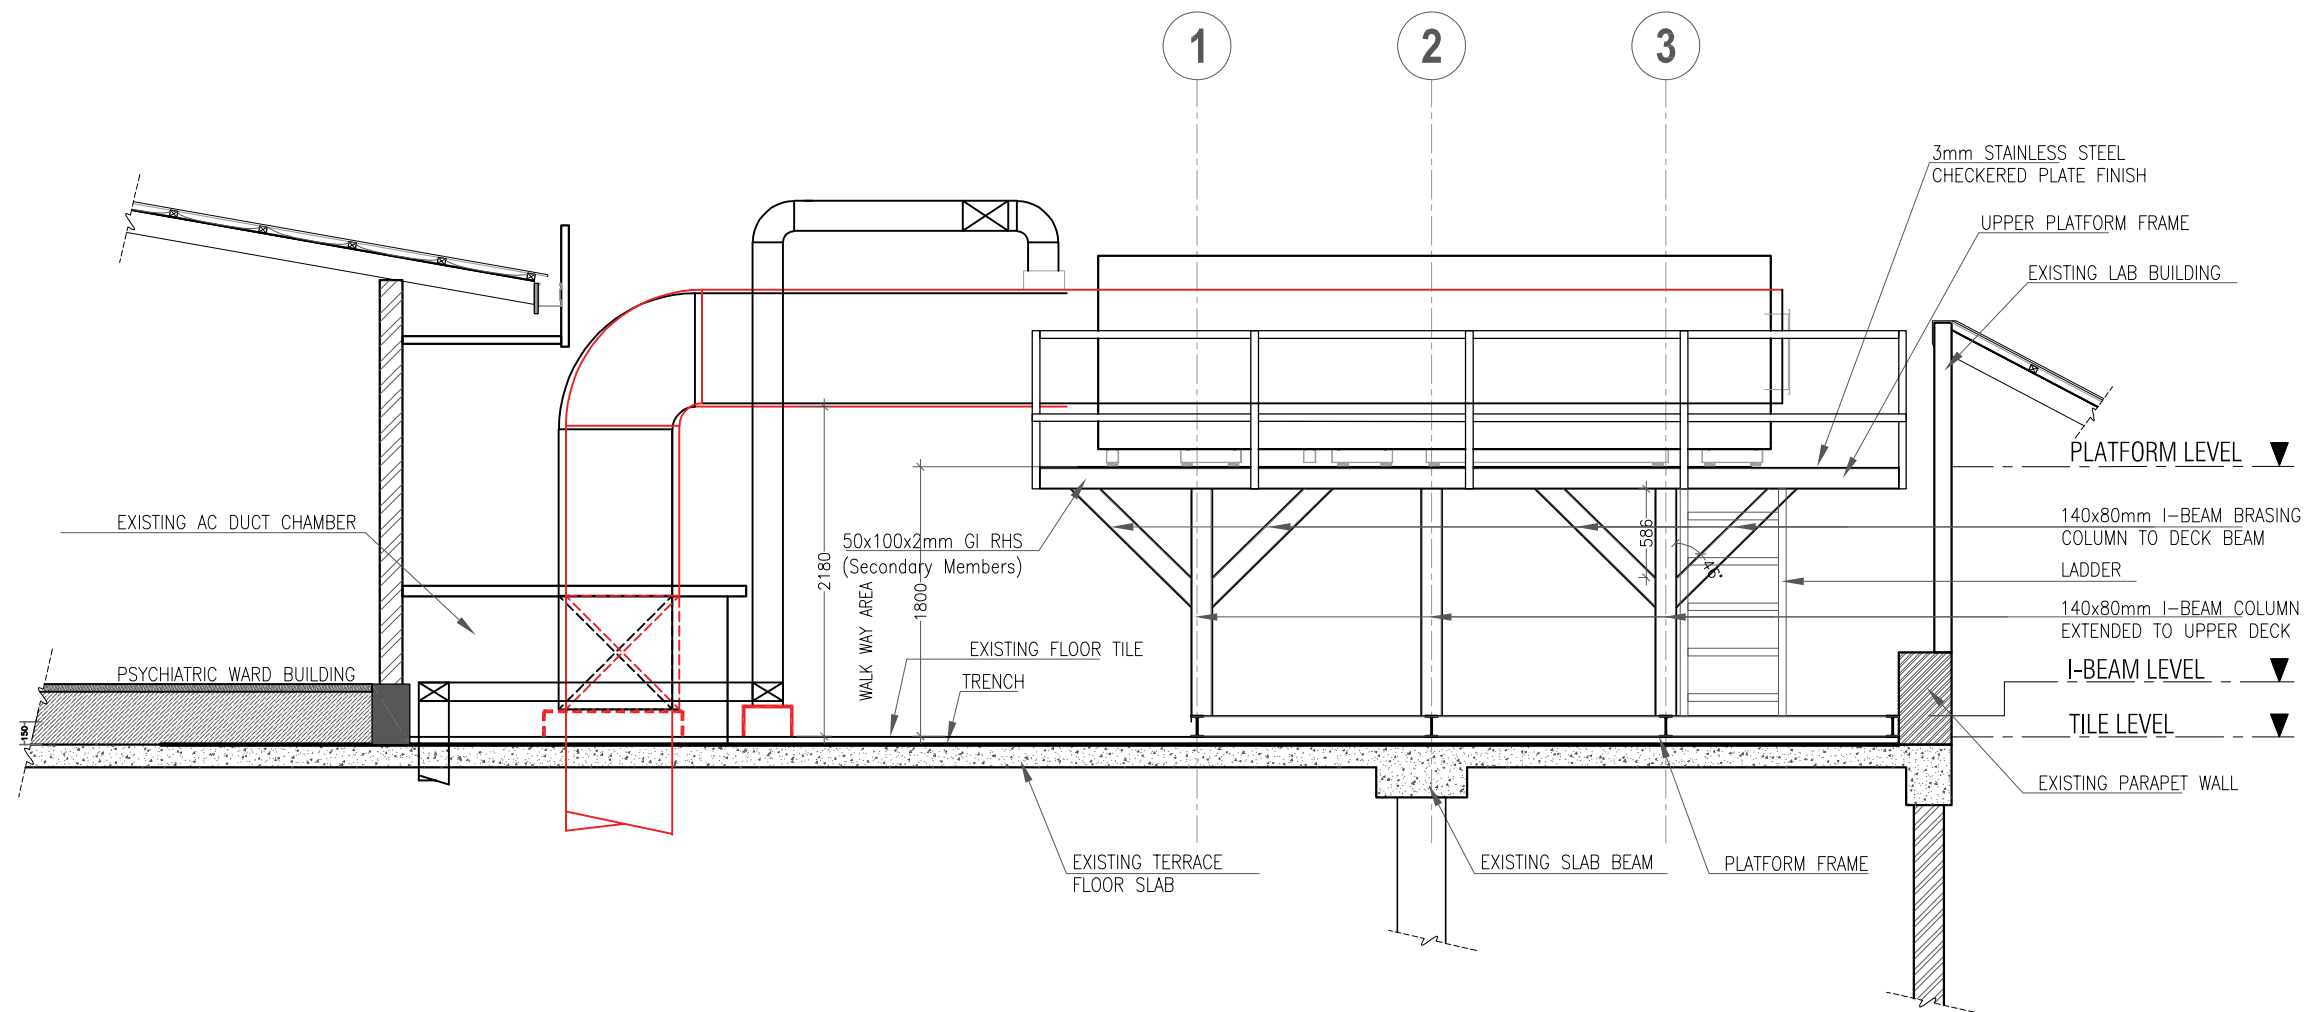


10 16

MOT ROOF SLAB (TERRACE FLOOR)
PLATFORM ELEVATION - (E-1)
 SCALE: 1:50

PROJECT : INSTALLATION OF NEW HVAC SYSTEM TO MOT	Drawn : <i>M. Nausbad</i>	DATE: 18 Sept 2023		REMARKS:	APPROVED:	Projects Management Unit IGM Hospital / Kañbaa Aisarani Hingun Malé 20402 / Republic of Maldives	
	Checked :	Revised:	27 Sept 2023 04 Oct 2023 09 Oct 2023				
	SCALE: As Mentioned	Print: A3					
TITLE : Architectural & Structural Drawings	LOCATION : IGMH / FIRST FLOOR (MOT)					The contractors must check all dimensions on site prior to the commencement of any work.	




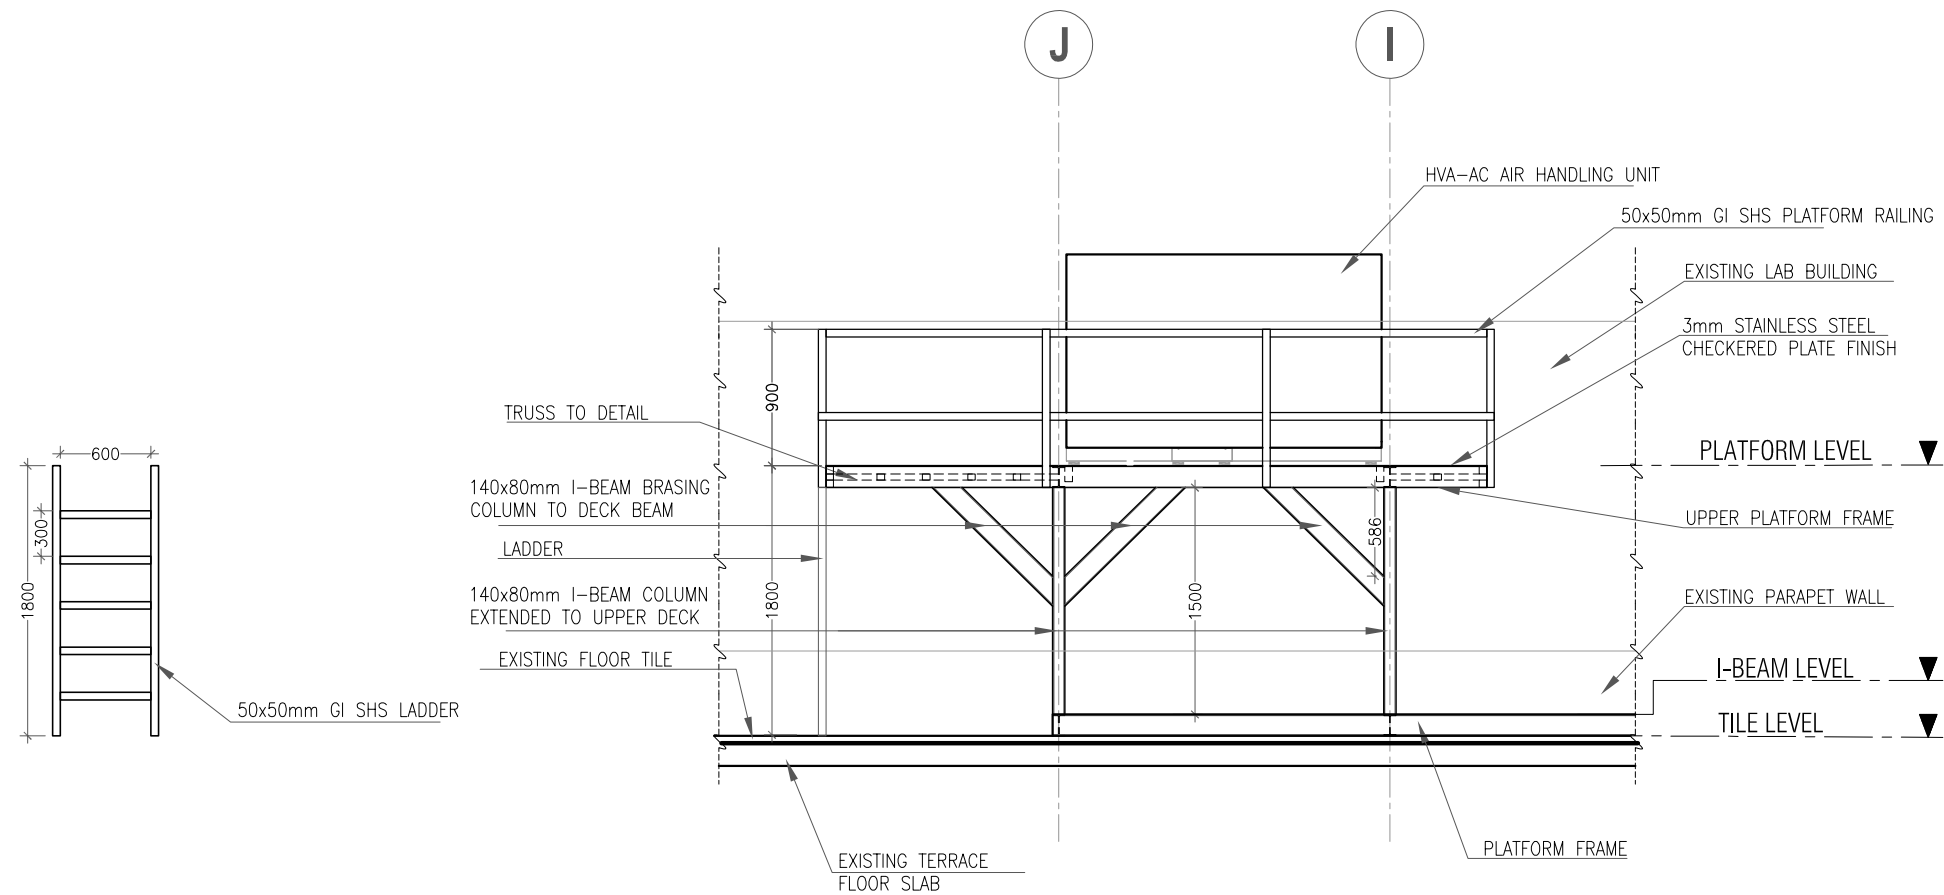

MOT ROOF SLAB (TERRACE FLOOR)
PLATFORM ELEVATION - (E-2)
 SCALE: 1:50

PROJECT : INSTALLATION OF NEW HVAC SYSTEM TO MOT	Drawn : <i>M. Nausbad</i>	DATE: 18 Sept 2023		REMARKS:	APPROVED:	Projects Management Unit IGM Hospital / Kañbaa Aisarani Hingun Malé 20402 / Republic of Maldives	
	Checked :	Revised:	27 Sept 2023 04 Oct 2023 09 Oct 2023				
	SCALE: As Mentioned	Print: A3					
TITLE : Architectural & Structural Drawings	LOCATION : IGMH / FIRST FLOOR (MOT)					The contractors must check all dimensions on site prior to the commencement of any work.	



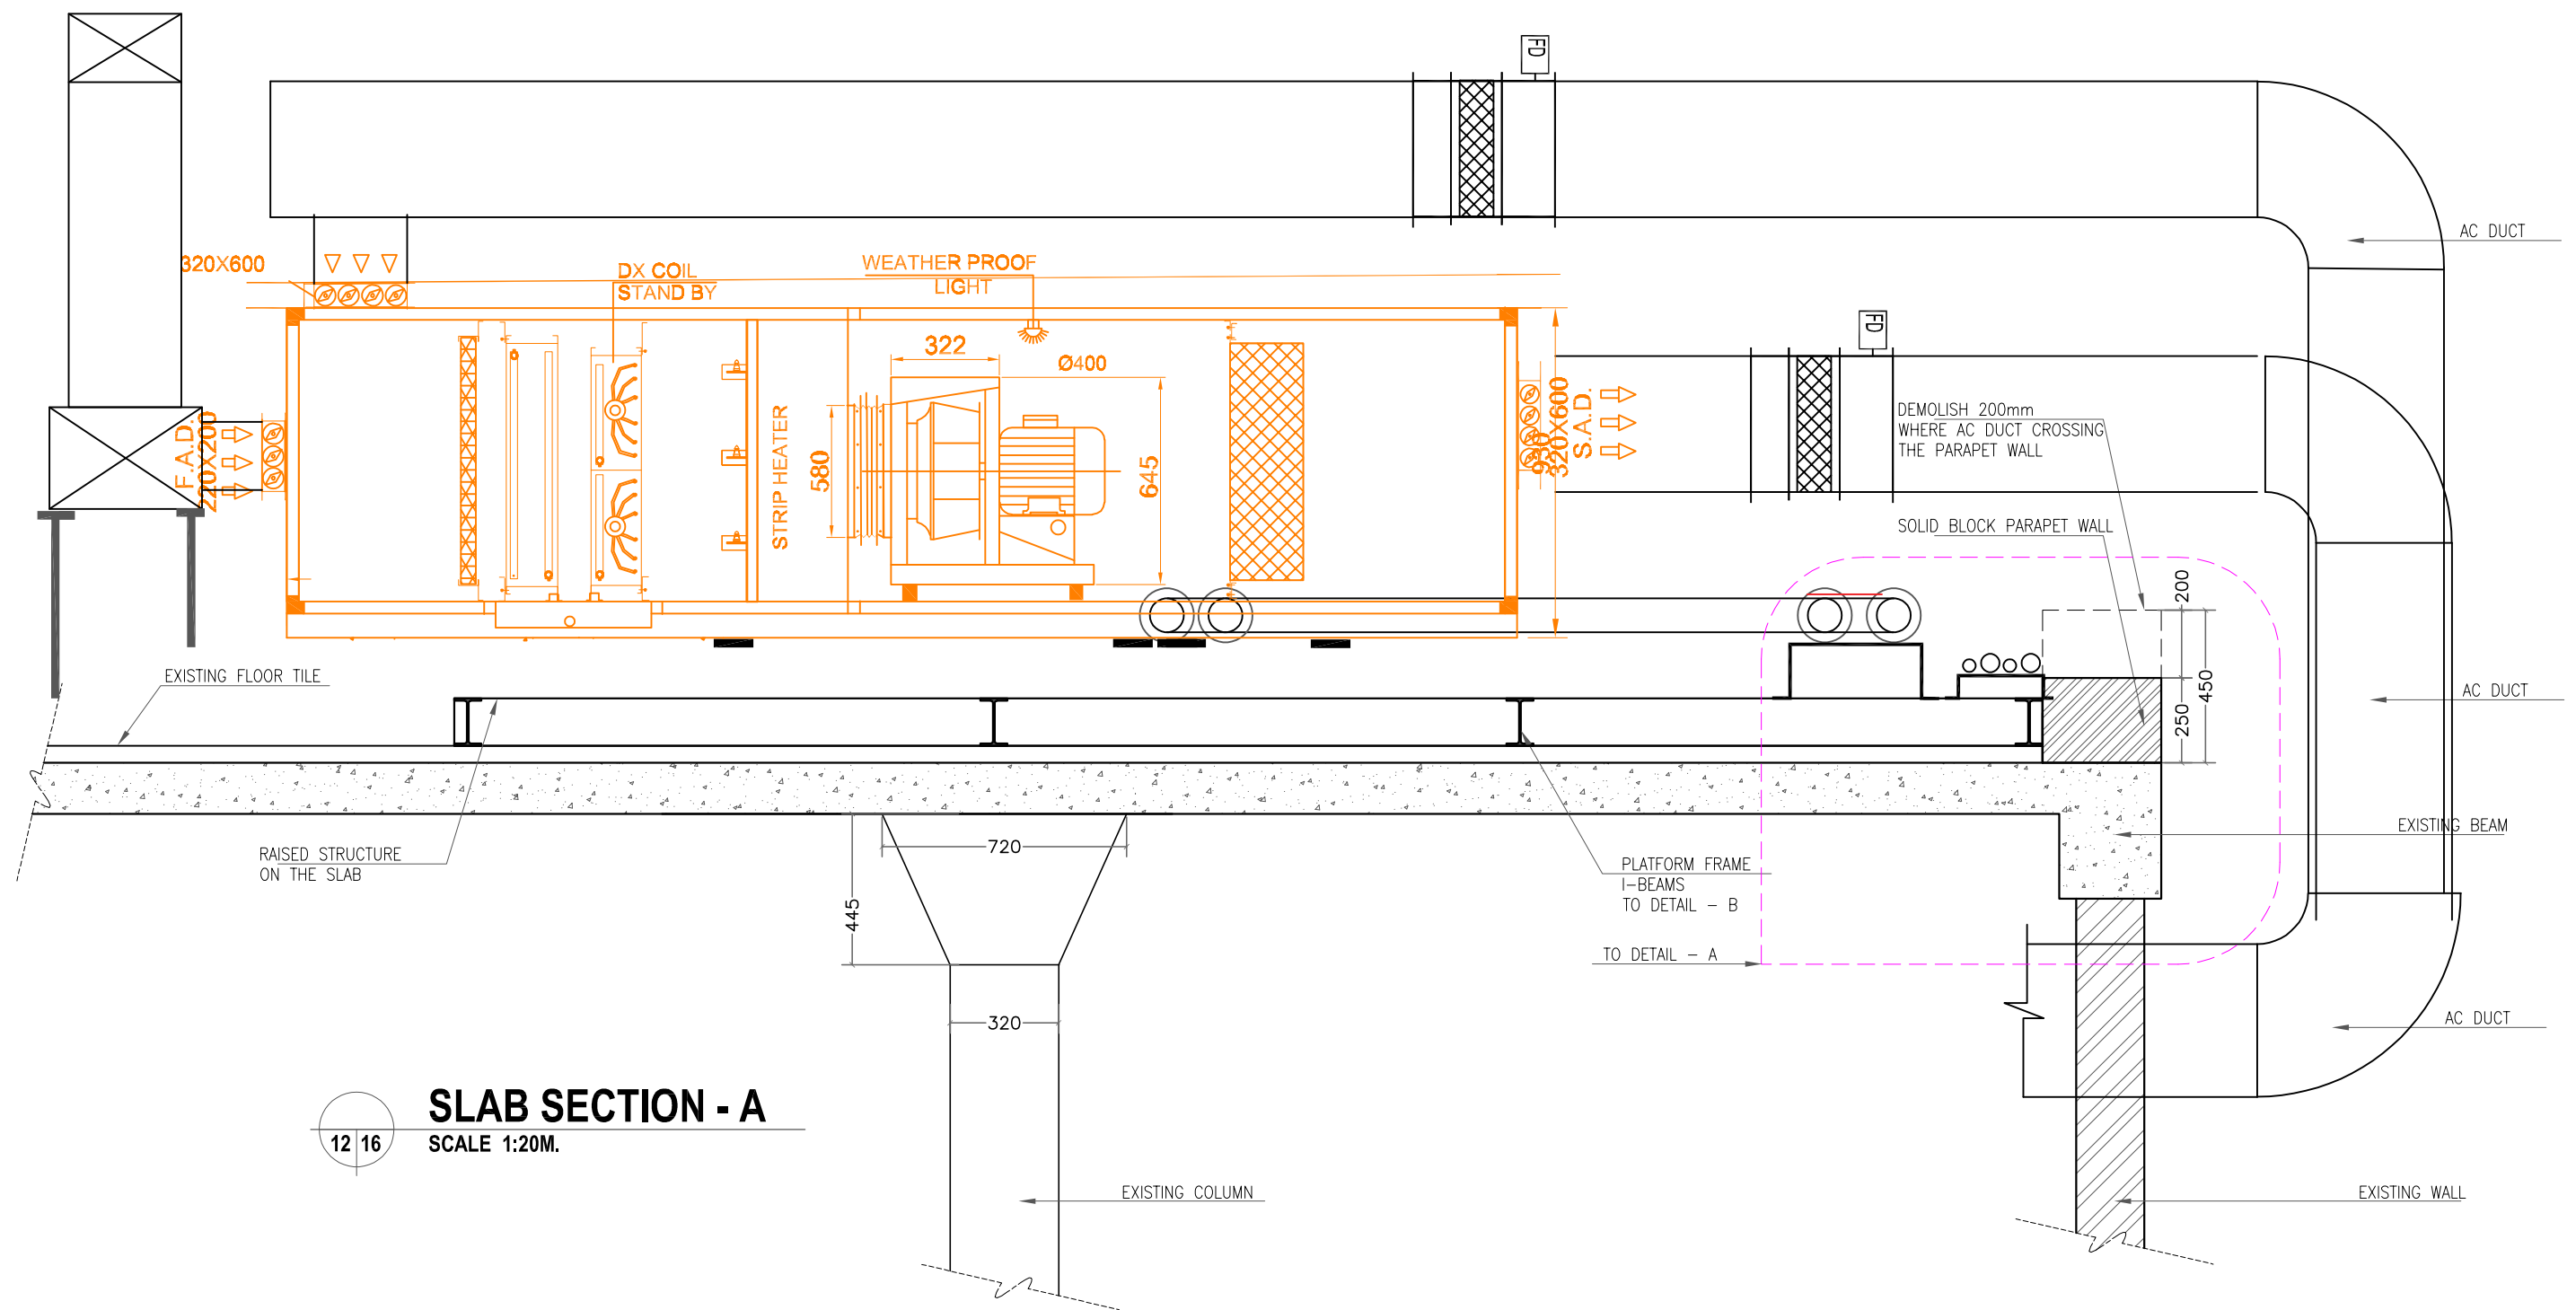

PROJECT :
INSTALLATION OF NEW HVAC SYSTEM TO MOT

TITLE : Architectural & Structural Drawings

Drawn : *M. Nausbad*
Checked :
SCALE: As Mentioned

LOCATION : IGMH / FIRST FLOOR (MOT)

DATE: 18 Sept 2023
Revised: 27 Sept 2023
04 Oct 2023
09 Oct 2023
Print: A3


REMARKS:

APPROVED:

Projects Management Unit
IGM Hospital / Kaibaa Aisarani Hingun
Malé 20402 / Republic of Maldives

The contractors must check all dimensions on site prior to the commencement of any work.




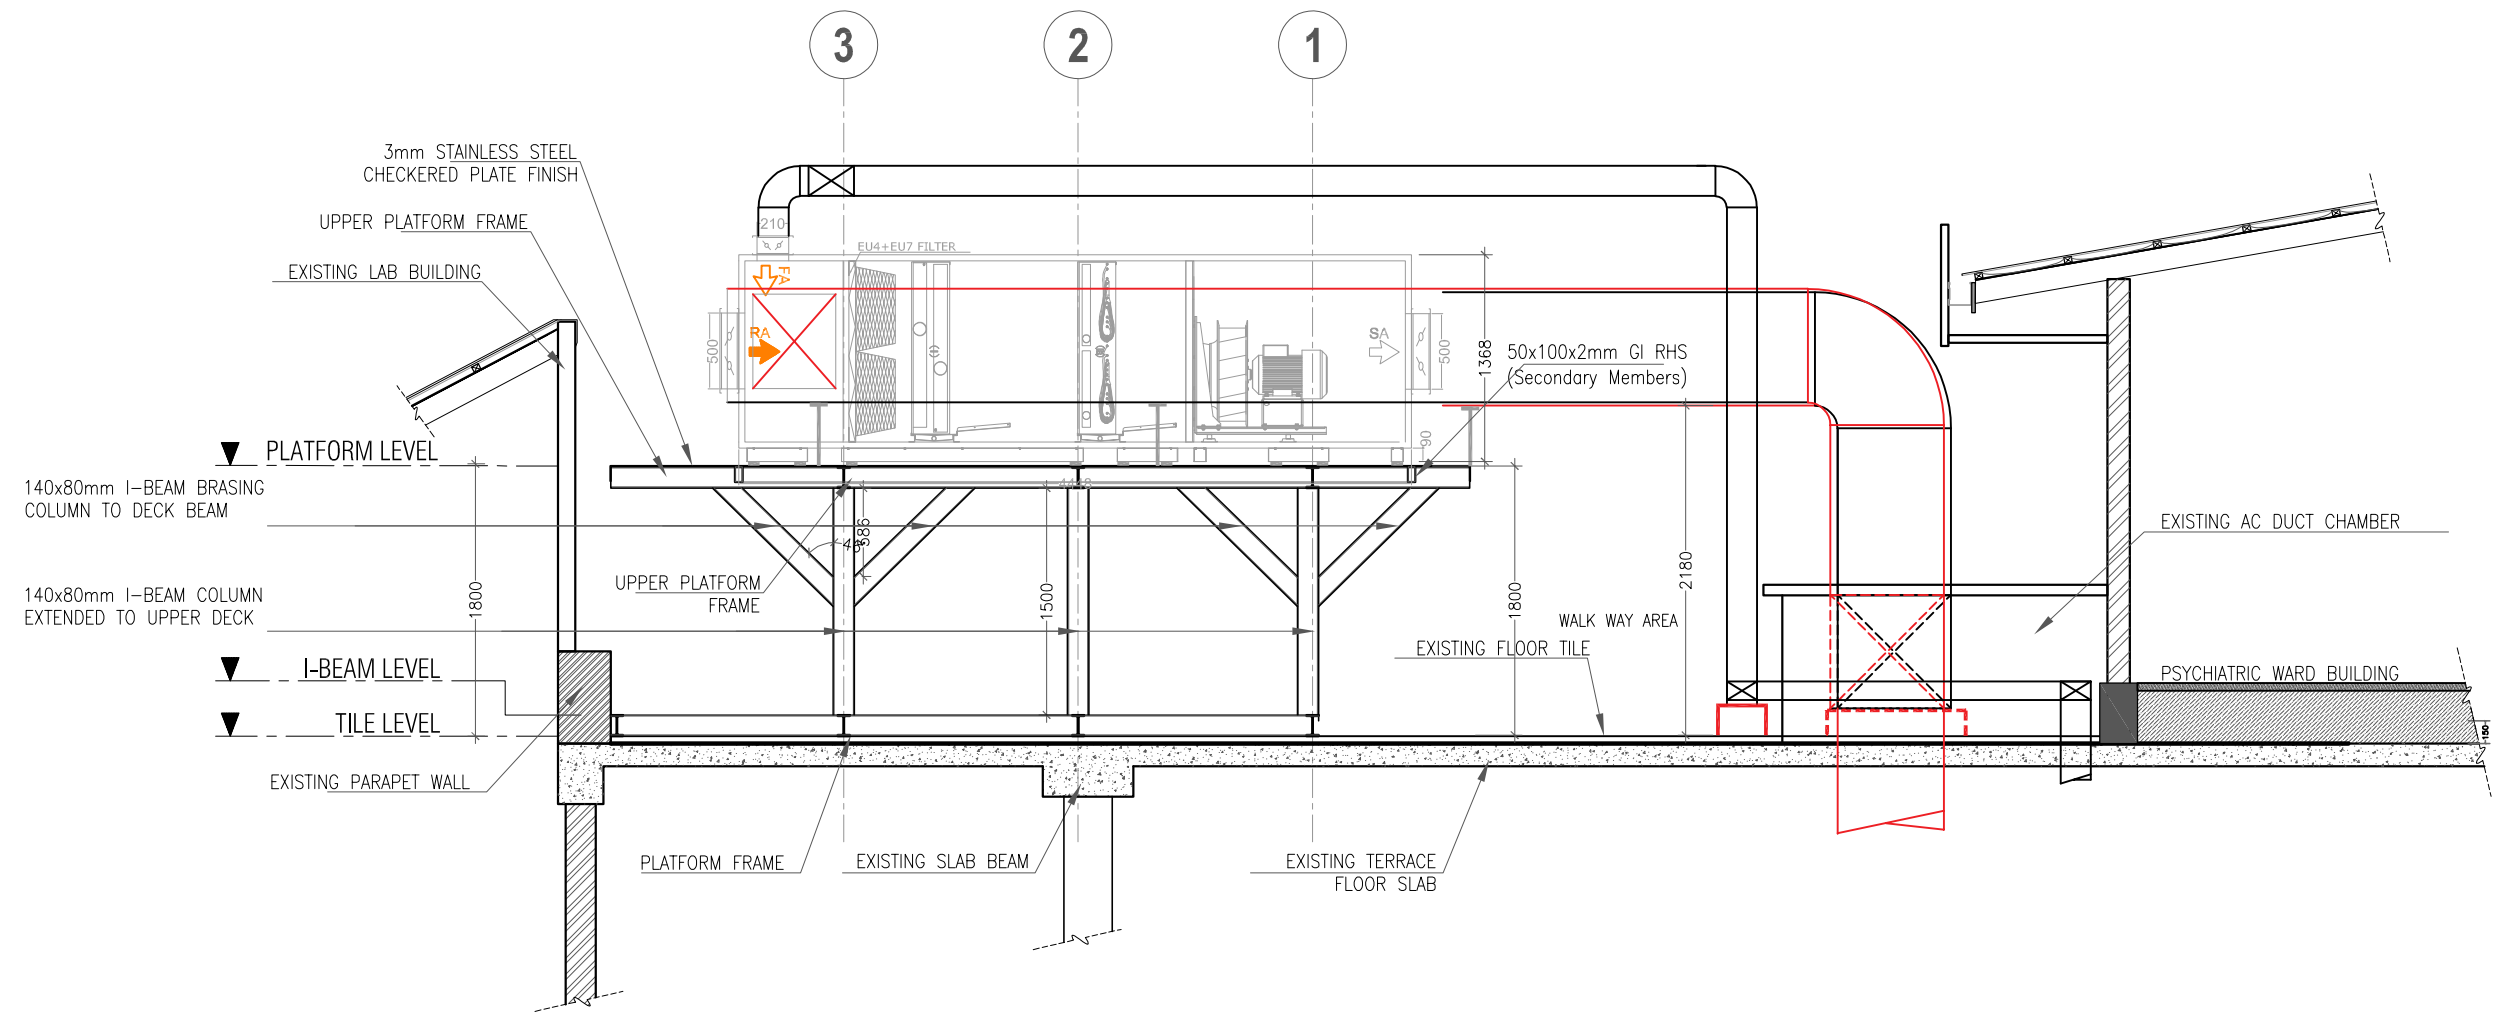

MOT ROOF SLAB (TERRACE FLOOR)
PLATFORM SECTION - B
 SCALE: 1:50


PROJECT : INSTALLATION OF NEW HVAC SYSTEM TO MOT	Drawn : <i>M. Nausbad</i>	DATE: 18 Sept 2023		REMARKS:	APPROVED:	Projects Management Unit IGM Hospital / Kaibaa Aisarani Hingun Malé 20402 / Republic of Maldives
	Checked :	Revised:	27 Sept 2023 04 Oct 2023 09 Oct 2023			
	SCALE: As Mentioned	Print: A3				
TITLE : Architectural & Structural Drawings	LOCATION : IGMH / FIRST FLOOR (MOT)					The contractors must check all dimensions on site prior to the commencement of any work.



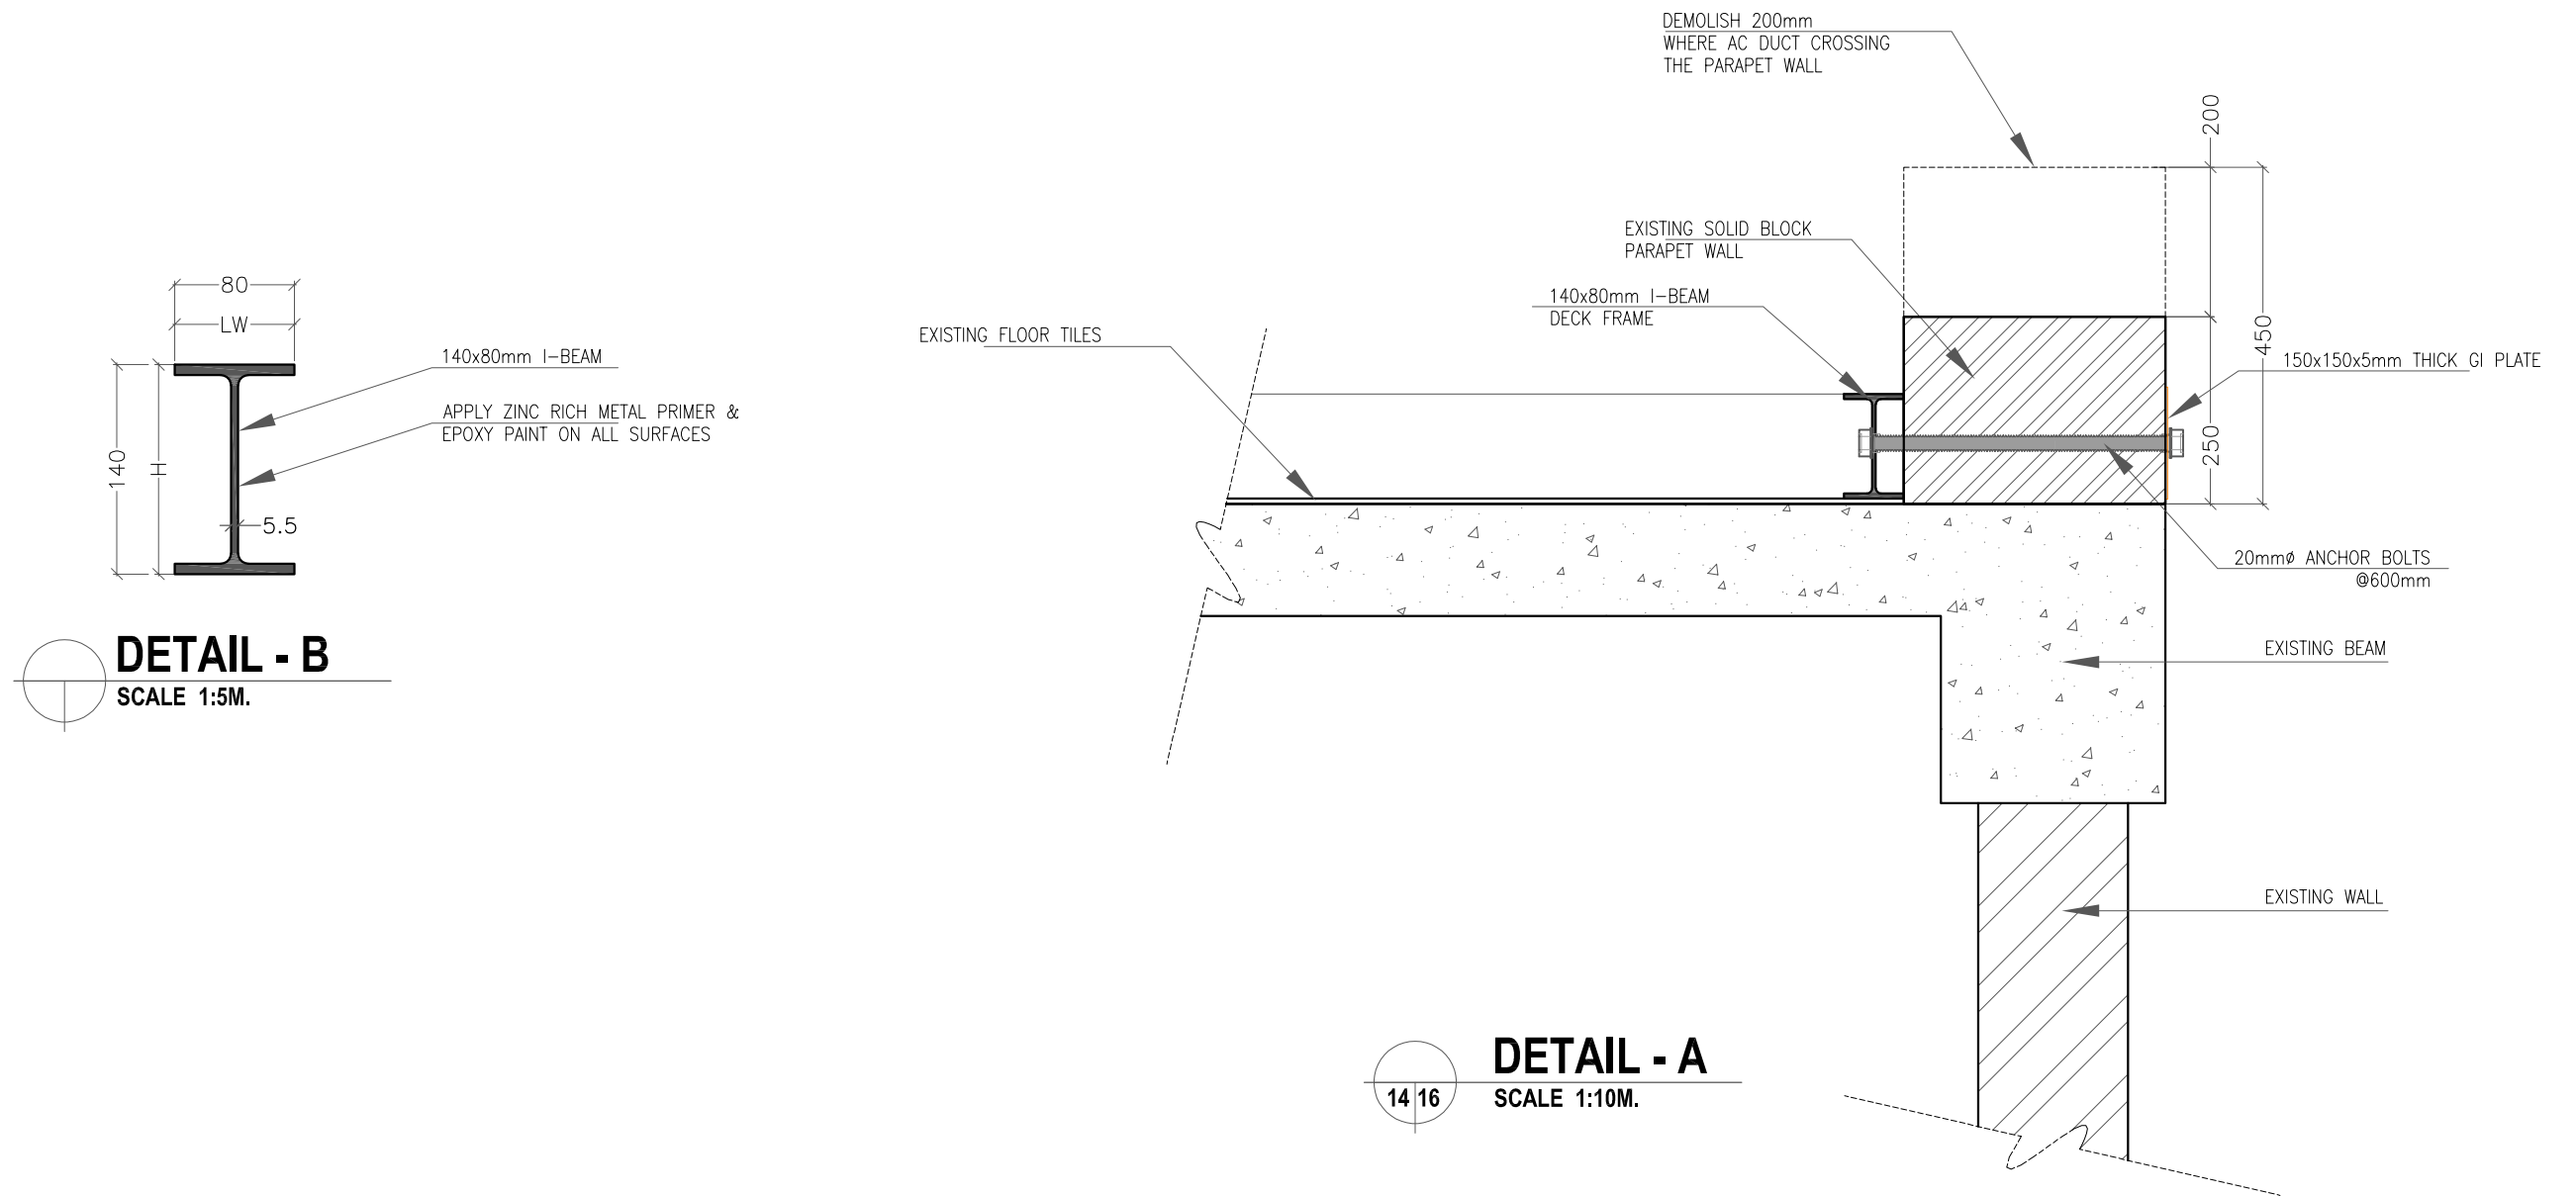


PROJECT : INSTALLATION OF NEW HVAC SYSTEM TO MOT	Drawn : <i>M. Nausbad</i>	DATE: 18 Sept 2023		REMARKS:	APPROVED:	Projects Management Unit IGM Hospital / Kaibaa Aisarani Hingun Malé 20402 / Republic of Maldives
	Checked :	Revised:	27 Sept 2023 04 Oct 2023 09 Oct 2023			
	SCALE: As Mentioned	Print: A3				
TITLE : Architectural & Structural Drawings	LOCATION : IGMH / FIRST FLOOR (MOT)					




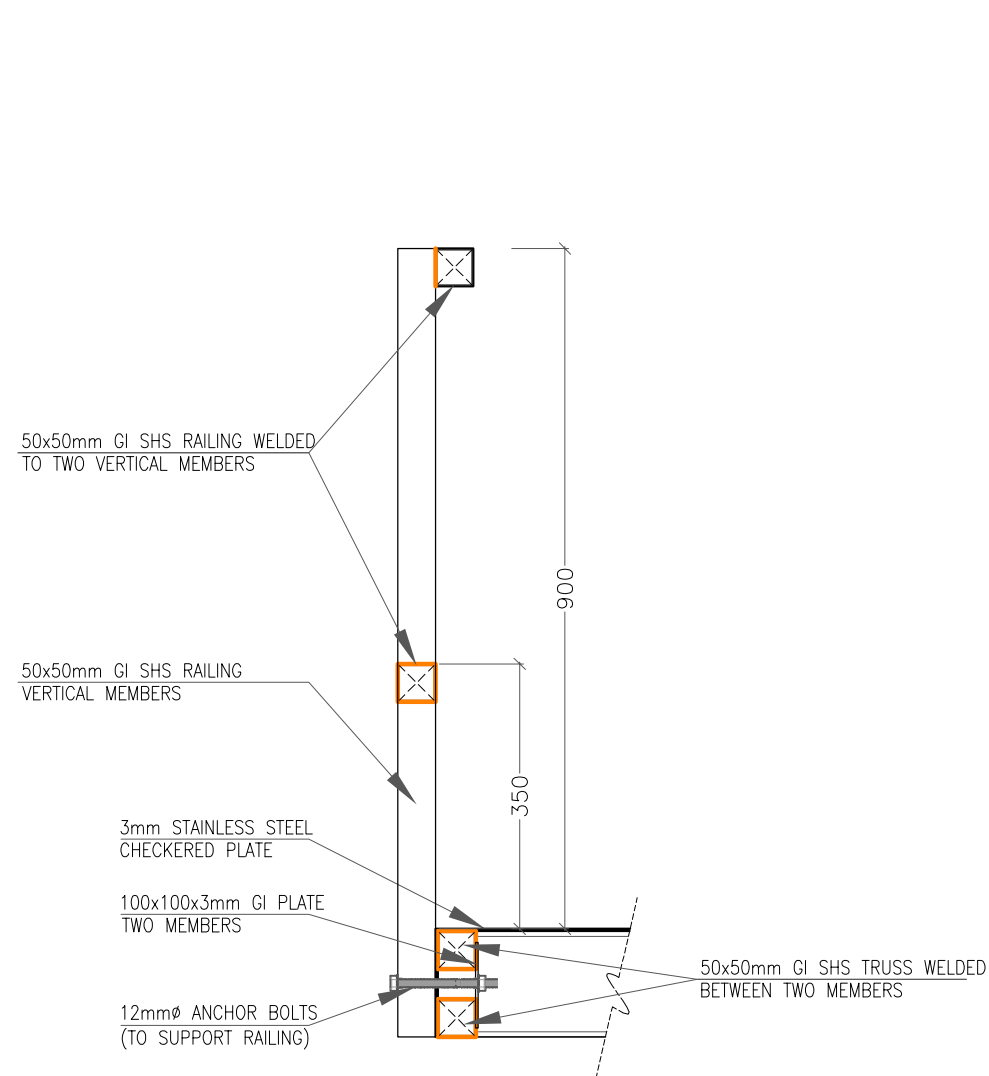

RAILING DETAIL
SCALE 1:10M.

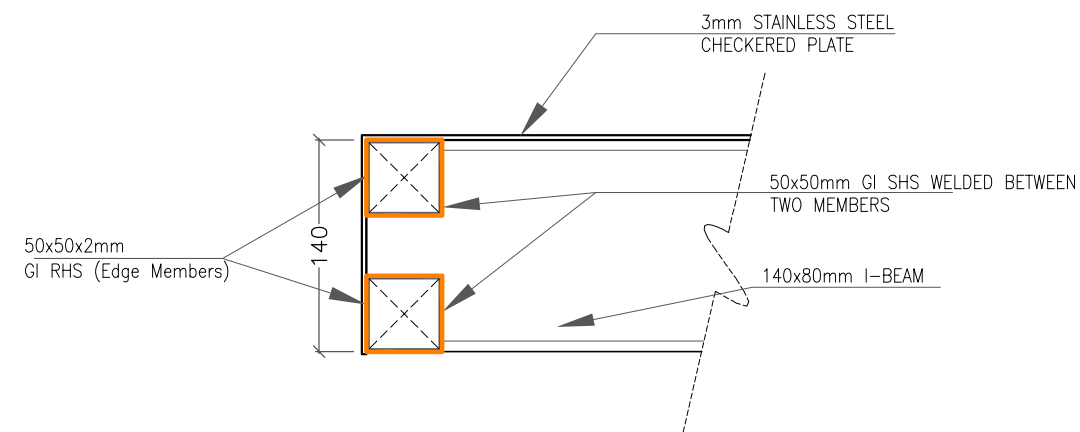

DETAIL - D
SCALE 1:5M.

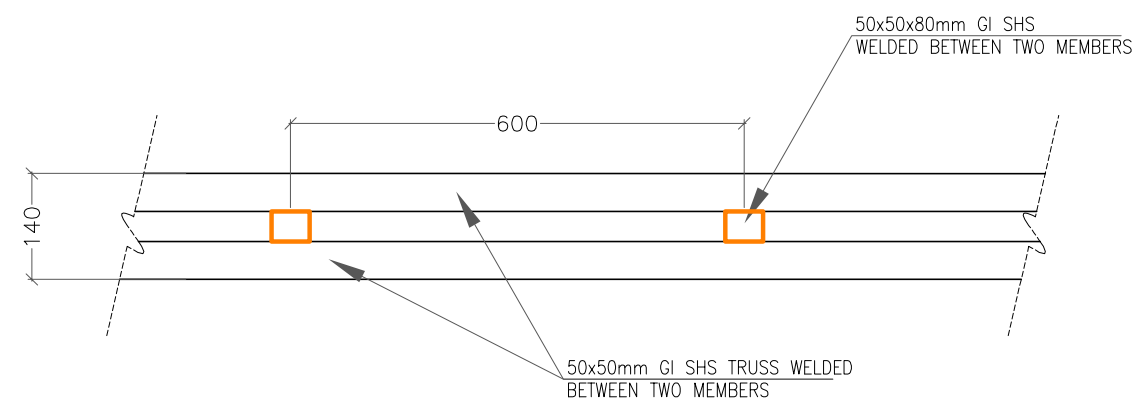

TRUSS DETAIL (D)
SCALE 1:10M.

PROJECT :
INSTALLATION OF NEW HVAC SYSTEM TO MOT

TITLE : Architectural & Structural Drawings

Drawn : *M. Nausbad*
Checked :

SCALE: As Mentioned

LOCATION : IGMH / FIRST FLOOR (MOT)

DATE: 18 Sept 2023

Revised: 27 Sept 2023
04 Oct 2023
09 Oct 2023

Print: A3

REMARKS:

APPROVED:

Projects Management Unit
IGM Hospital / Kaibaa Aisarani Hingun
Malé 20402 / Republic of Maldives

The contractors must check all dimensions on site prior to the commencement of any work.

