

**GENERAL NOTES**  
 ALL DIMENSIONS ARE IN MM. UNLESS OTHERWISE SPECIFIED  
 DO NOT SCALE DRAWINGS. USE WRITTEN DIMENSIONS ONLY IN CASE OF DOUBT. PLEASE ASK CONTRACTOR TO VERIFY ALL DIMENSIONS OF EXISTING WORKS ON SITE BEFORE COMMENCING ANY WORK OR PREPARING SHOP DRAWINGS

REVISION:      DATE:  
 DESCRIPTION

CLIENT  
**IGMH**  
 PROJECT NAME  
**PROPOSED ONCO WARD**  
**DHARUMAVANTHA HOSPITAL**

STAGE  
**FOR CONSTRUCTION**  
 DRAWING TITLE      SCALE  
**AS GIVEN**      **AS GIVEN**  
 DISCIPLINE      DRAWN BY  
**ARCHITECTURAL**

ARCHITECT  
 .  
 STR ENGINEER  
 .

SHEET SIZE      DRAWING NUMBER  
**A3**      **A-01**  
 SUBMITTED DATE      REVISION  
**MAY 2026**      **00**

**DHARUMAVANTHA 18TH FLOOR DEMOLITION PLAN**  
 SCALE 1:120  
 0m 1m 3m 6m

**LEGEND**  
 — EXISTING STRUCTURES, FIXTURES, ETC TO BE DEMOLISHED



SYMBOL	D1	SD1
ELEVATION		
JAMB	WPC	SOLID
FRAME	WPC	SOLID
PANEL	SOLID	SOLID
FINISH	TIMBER LAMINATE	TIMBER LAMINATE

## DOOR & WINDOW SCHEDULE 1

SCALE 1:50

NOTE: SHOP DRAWINGS AND TECHNICAL SPECIFICATIONS FOR ALL DOORS AND WINDOWS SHOWING DETAILS OF SECTIONS, ASSEMBLY, TYPE OF LOCKS, HINGES, BOLTS AND HANDLES SHOULD BE SUBMITTED BY THE CONTRACTOR FOR THE CONSULTANTS APPROVAL.

- ALL MEASUREMENTS TO BE CHECKED ON SITE
- ALL ELEVATIONS SHOWN FROM OUTSIDE AND ALL SWINGS OPEN OUT
- ALL EXTERNAL UNITS MUST COMPLY THE FOLLOWING WEATHER CONDITIONS:  
WIND PRESSURE: 200 kg/sqm  
WATER TIGHTNESS: 25 kg/sqm
- DOOR KNOBS SHALL BE 900 mm ABOVE FFL

### GENERAL NOTES

ALL DIMENSIONS ARE IN MM. UNLESS OTHERWISE SPECIFIED  
DO NOT SCALE DRAWINGS, USE WRITTEN DIMENSIONS ONLY IN CASE DOUBT, PLEASE ASK. CONTRACTOR TO VERIFY ALL DIMENSIONS OF EXISTING WORKS ON SITE BEFORE COMMENCING ANY WORK OR PREPARING SHOP DRAWINGS

REVISION:      DATE:

DESCRIPTION

CLIENT  
**IGMH**

PROJECT NAME  
**PROPOSED ONCO WARD  
DHARUMAVANTHA HOSPITAL**

STAGE  
**FOR CONSTRUCTION**


DRAWING TITLE      SCALE  
**AS GIVEN      AS GIVEN**

DISCIPLINE      DRAWN BY  
**ARCHITECTURAL      -**

ARCHITECT  
-  
STR ENGINEER  
-


SHEET SIZE      DRAWING NUMBER  
**A3      A-03**

SUBMITTED DATE      REVISION  
**MAY 2025      00**

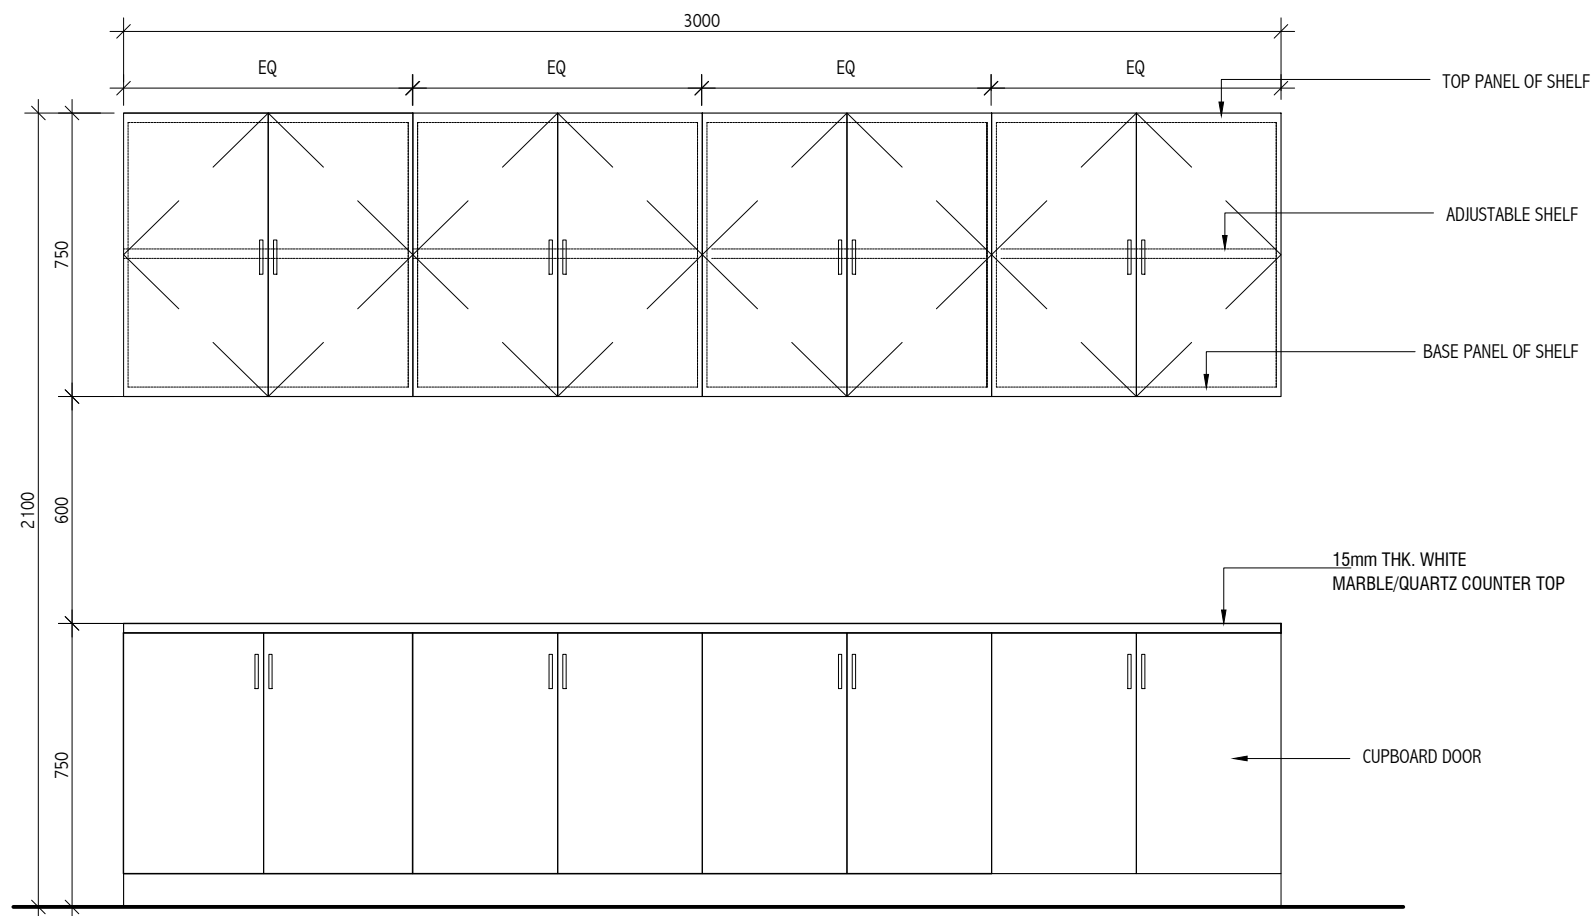

**CLEAN UTILITY CABINET ELEVATION - F1**

SCALE 1:20

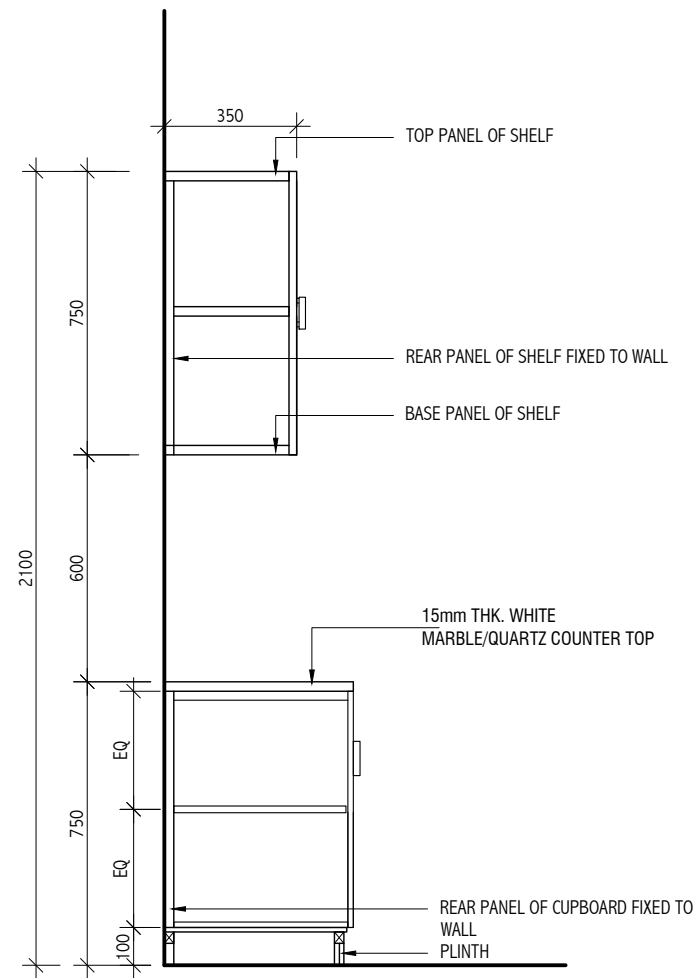

**DIRTY UTILITY CABINET SECTION 01 - F3**

SCALE 1:20

**NOTE:**

- USE 18MM THICK PVC BOARD WITH PVC SELF-ADHESIVE STICKER AS PER CLIENT REQUIREMENT

**GENERAL NOTES**

ALL DIMENSIONS ARE IN MM. UNLESS OTHERWISE SPECIFIED  
DO NOT SCALE DRAWINGS, USE WRITTEN DIMENSIONS ONLY. IN CASE OF DOUBT, PLEASE ASK CONTRACTOR TO VERIFY ALL DIMENSIONS OF EXISTING WORKS ON SITE BEFORE COMMENCING ANY WORK OR PREPARING SHOP DRAWINGS

REVISION: DATE:  
DESCRIPTION

CLIENT  
**IGMH**  
PROJECT NAME  
**PROPOSED ONCO WARD  
DHARUMAVANTHA HOSPITAL**


STAGE  
**FOR CONSTRUCTION**

DRAWING TITLE SCALE  
**AS GIVEN AS GIVEN**


DISCIPLINE DRAWN BY  
**ARCHITECTURAL -**  
ARCHITECT  
-  
STR ENGINEER  
-

SHEET SIZE DRAWING NUMBER  
**A3 A-04**


SUBMITTED DATE REVISION  
**MAY 2026 00**

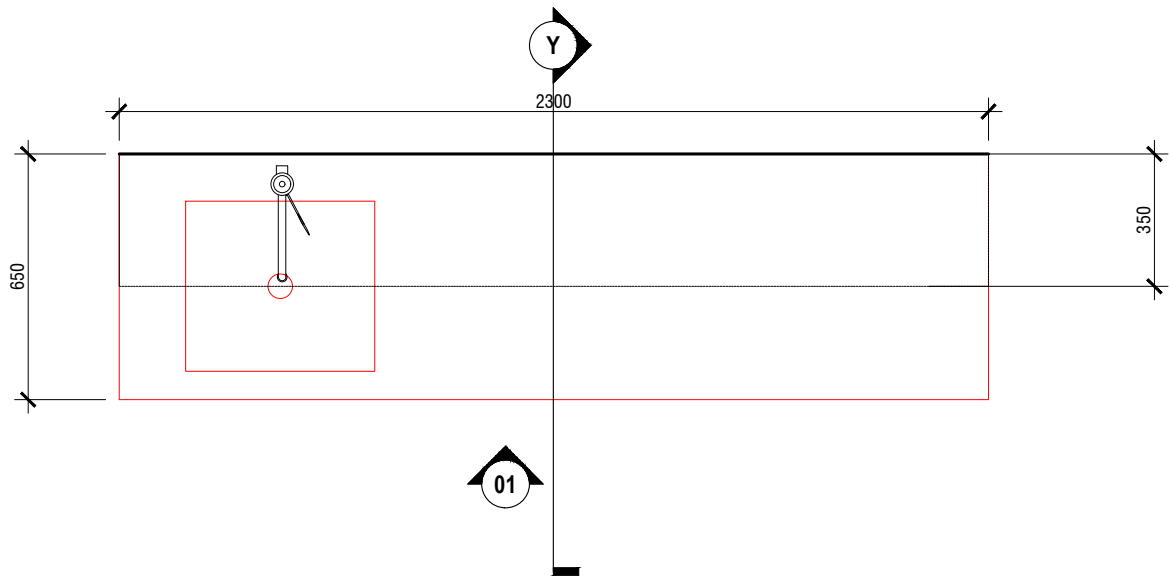

**DIRTY UTILITY CABINET PLAN - F3**  
SCALE 1:20

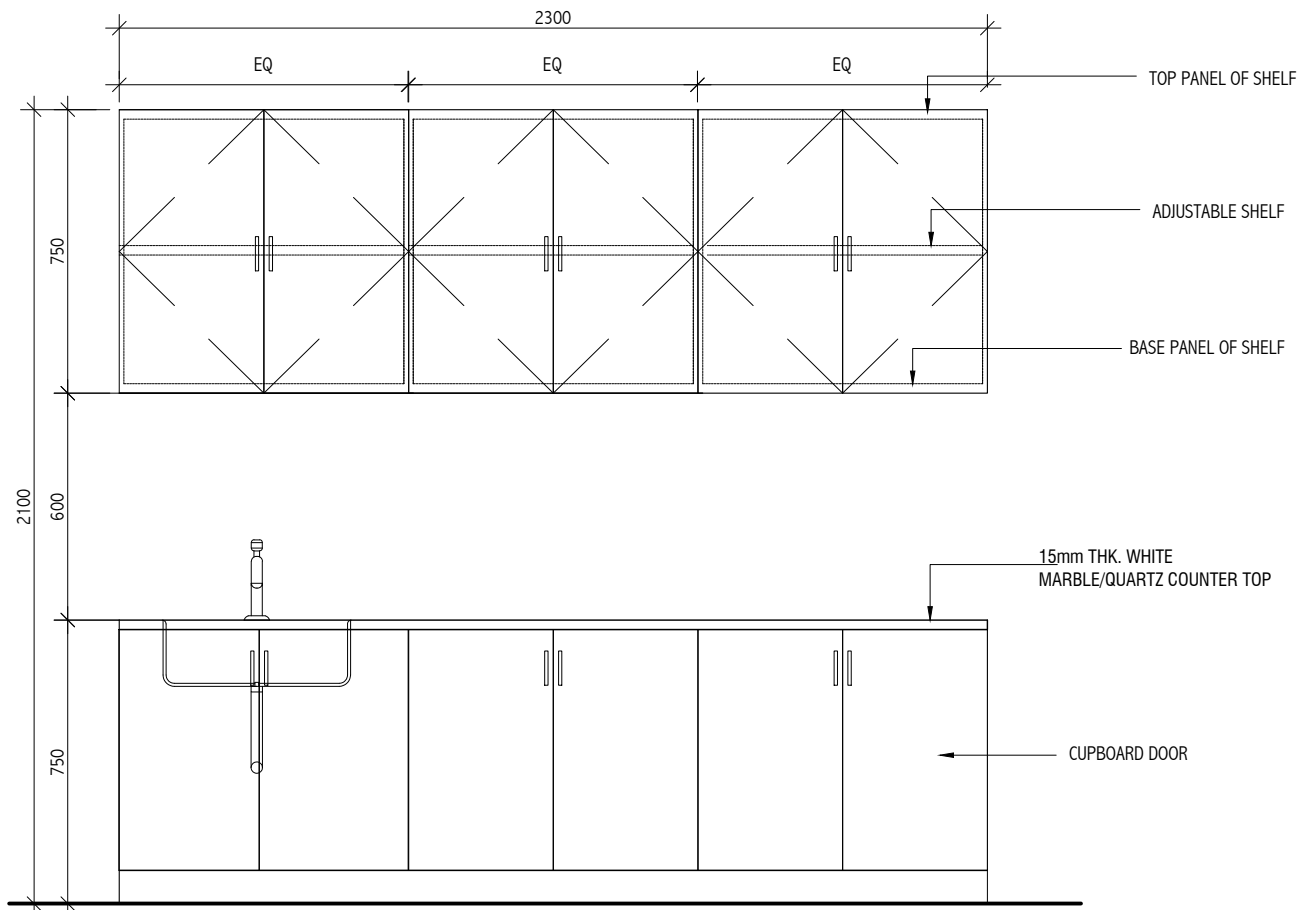

**DIRTY UTILITY CABINET ELEVATION - F3**  
SCALE 1:20

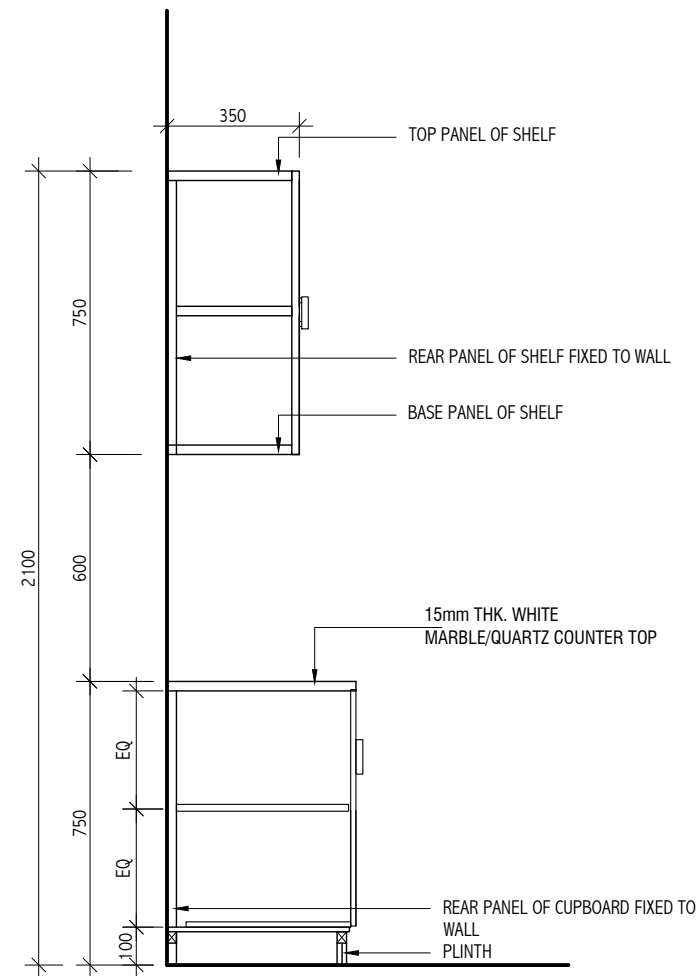

**DIRTY UTILITY CABINET SECTION 01 - F3**  
SCALE 1:20

**GENERAL NOTES**  
ALL DIMENSIONS ARE IN MM. UNLESS OTHERWISE SPECIFIED  
DO NOT SCALE DRAWINGS. USE WRITTEN DIMENSIONS ONLY IN CASE OF DOUBT. PLEASE ASK CONTRACTOR TO VERIFY ALL DIMENSIONS OF EXISTING WORKS ON SITE BEFORE COMMENCING ANY WORK OR PREPARING SHOP DRAWINGS


REVISION:      DATE:  
DESCRIPTION

CLIENT  
**IGMH**  
PROJECT NAME  
**PROPOSED ONCO WARD**  
**DHARUMAVANTHA HOSPITAL**

STAGE  
**FOR CONSTRUCTION**  
DRAWING TITLE      SCALE  
**AS GIVEN**      **AS GIVEN**  
DISCIPLINE      DRAWN BY  
**ARCHITECTURAL**      -  
ARCHITECT  
-  
STR ENGINEER  
-

SHEET SIZE      DRAWING NUMBER  
**A3**      **A-05**  
SUBMITTED DATE      REVISION  
**MAY 2026**      **00**

**NOTE:**  
- USE 18MM THICK PVC BOARD WITH PVC SELF-ADHESIVE STICKER AS PER CLIENT REQUIREMENT

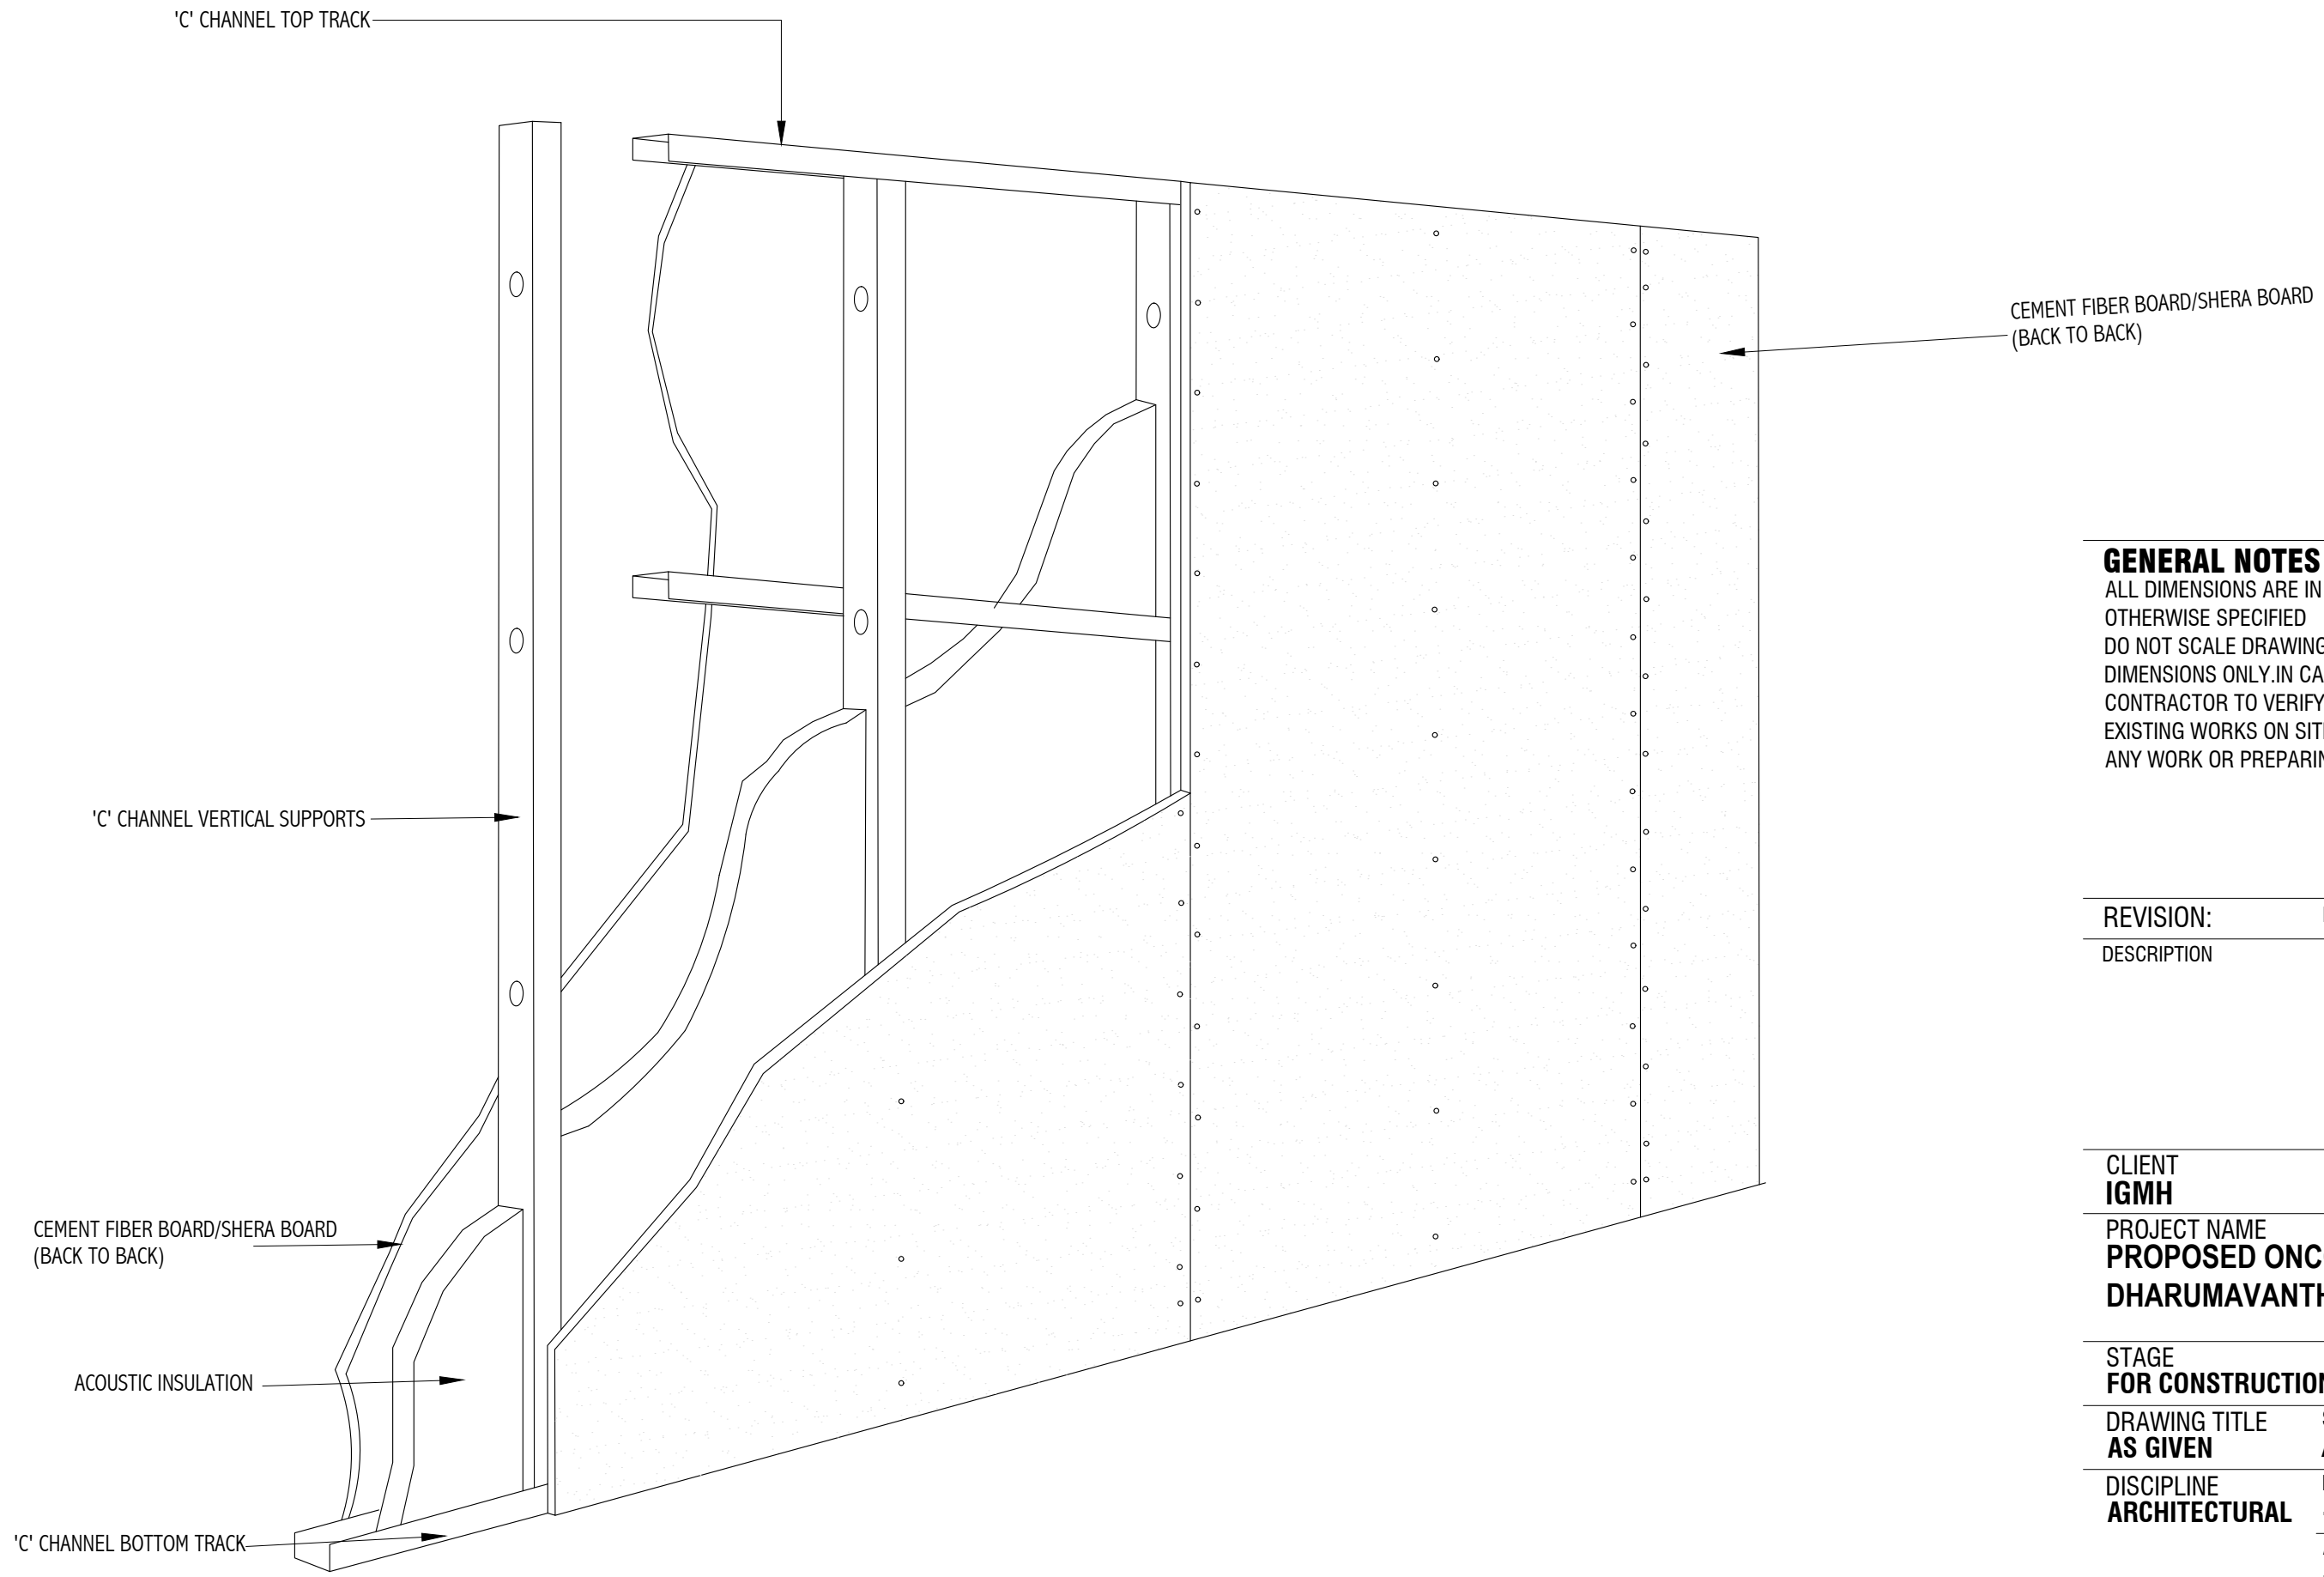

**GENERAL NOTES**  
 ALL DIMENSIONS ARE IN MM. UNLESS OTHERWISE SPECIFIED  
 DO NOT SCALE DRAWINGS, USE WRITTEN DIMENSIONS ONLY. IN CASE DOUBT, PLEASE ASK CONTRACTOR TO VERIFY ALL DIMENSIONS OF EXISTING WORKS ON SITE BEFORE COMMENCING ANY WORK OR PREPARING SHOP DRAWINGS

REVISION:	DATE:
DESCRIPTION	

CLIENT  
**IGMH**  
 PROJECT NAME  
**PROPOSED ONCO WARD  
 DHARUMAVANTHA HOSPITAL**

STAGE  
**FOR CONSTRUCTION**

DRAWING TITLE <b>AS GIVEN</b>	SCALE <b>AS GIVEN</b>
DISCIPLINE <b>ARCHITECTURAL</b>	DRAWN BY -
	ARCHITECT -
	STR ENGINEER -

SHEET SIZE <b>A3</b>	DRAWING NUMBER <b>A-06</b>
SUBMITTED DATE <b>MAY 2026</b>	REVISION <b>00</b>

**TYPICAL STUD WALL SYSTEM DETAIL**  
 SCALE NTS