




## PROPOSED AHU UNIT COVERING


Construction Drawing Set

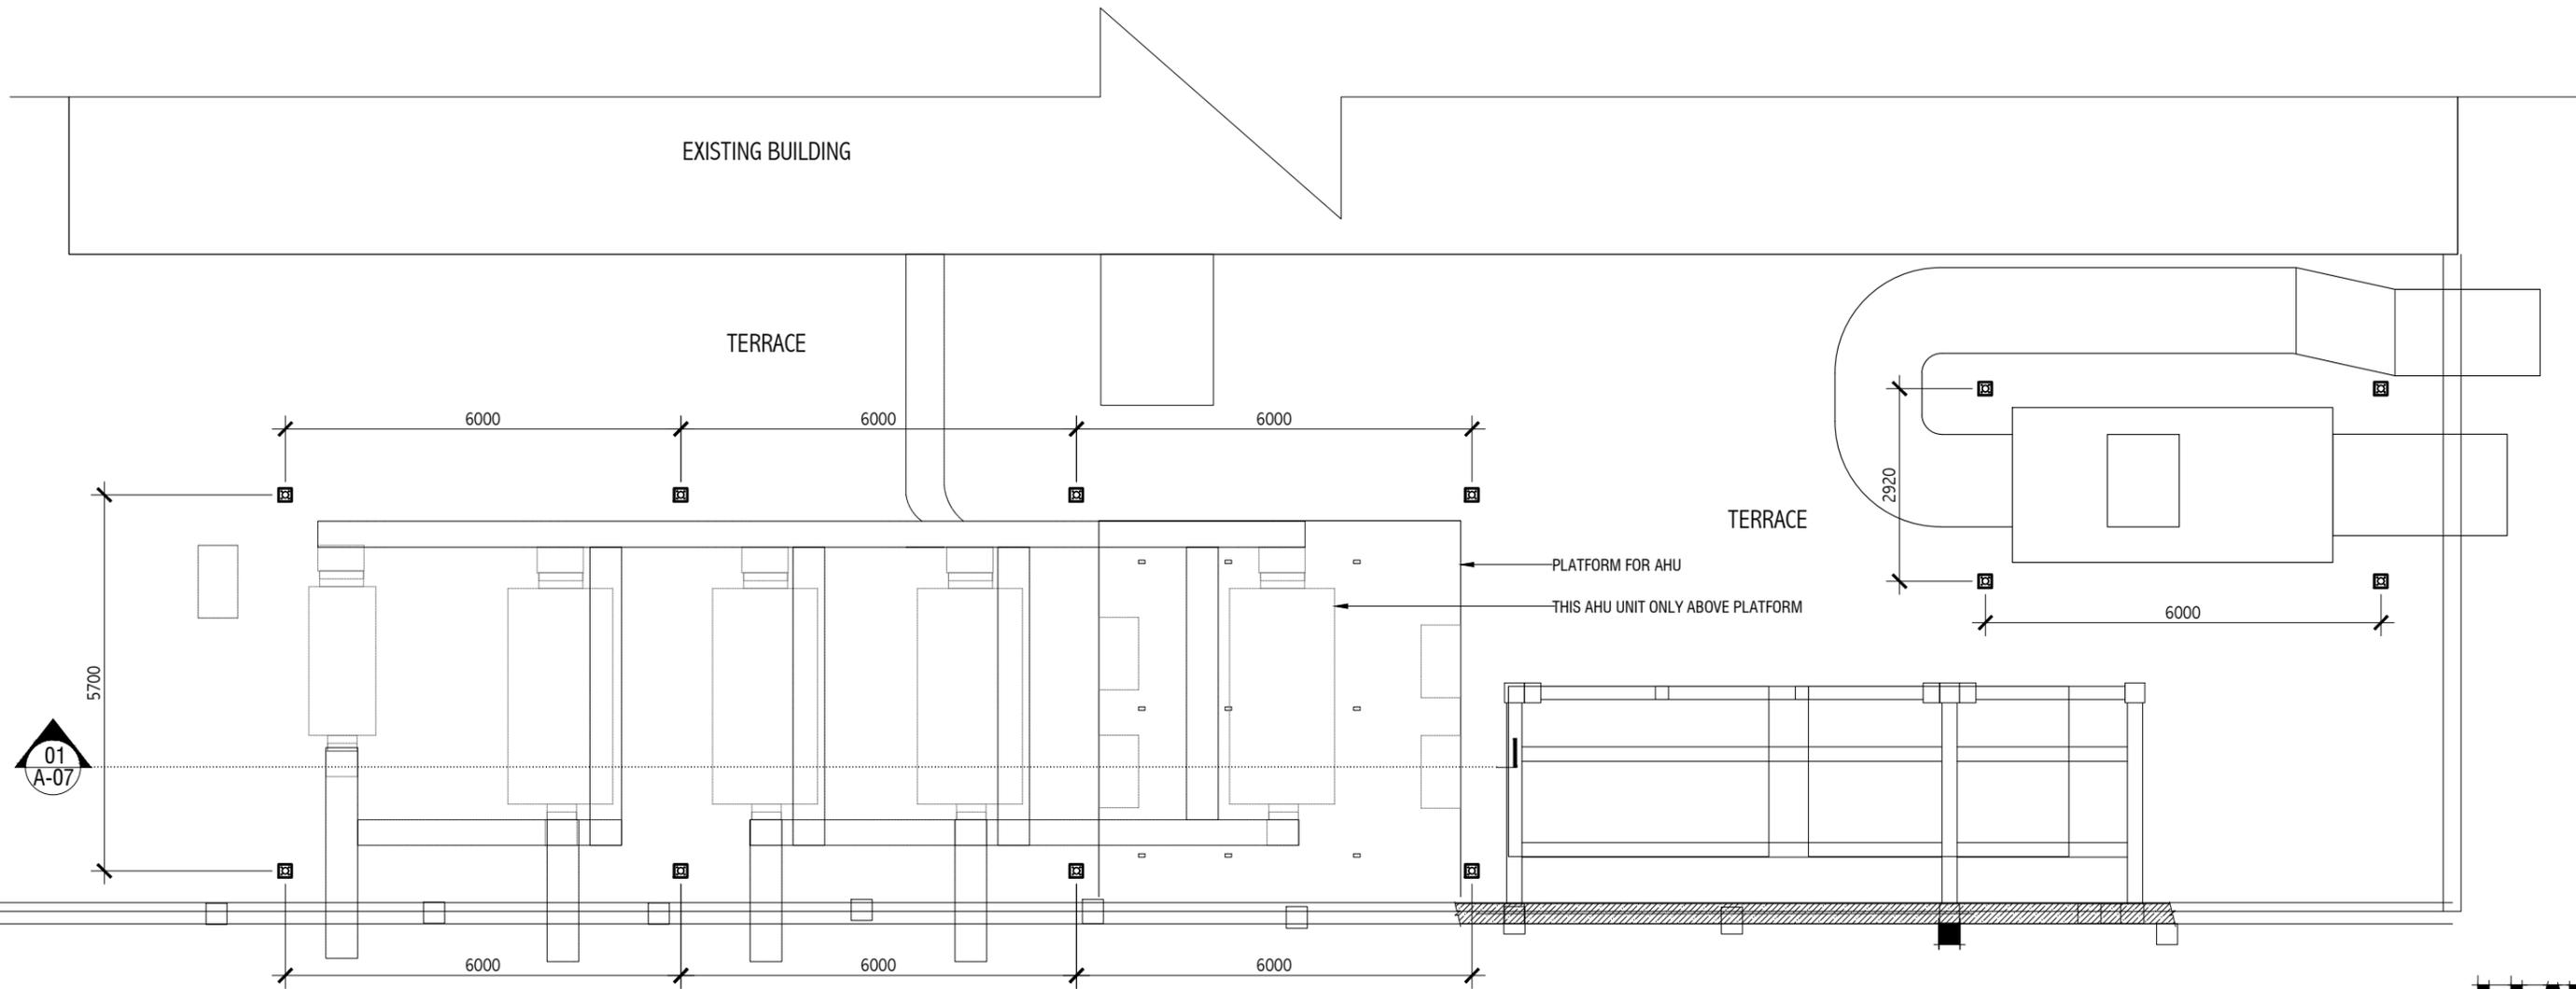

01  
A-07

**GI COLUMN LAYOUT**

SCALE 1:100

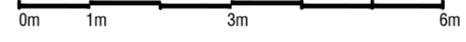

**HATCH**  
DESIGN

G. DHAASTHAAN, BANAFSA MAGU MALE 20119,  
Republic of Maldives Tel: +960 7917639  
E-Mail: moosaleem@hotmail.com


**GENERAL NOTES**  
ALL DIMENSIONS ARE IN MM. UNLESS OTHERWISE SPECIFIED  
DO NOT SCALE DRAWINGS, USE WRITTEN DIMENSIONS ONLY. IN CASE OF DOUBT, PLEASE ASK. CONTRACTOR TO VERIFY ALL DIMENSIONS OF EXISTING WORKS ON SITE BEFORE COMMENCING ANY WORK OR PREPARING SHOP DRAWINGS

REVISION:      DATE:  
DESCRIPTION

CLIENT  
**IGMH**  
PROJECT NAME  
**PROPOSED AHU UNIT COVERING**

STAGE  
**FOR CONSTRUCTION**  
DRAWING TITLE      SCALE  
**AS GIVEN**      **AS GIVEN**  
DISCIPLINE      DRAWN BY  
**STRUCTURAL**      **MOOSA ALEEM**  
                         ARCHITECT  
                         -  
                         STR ENGINEER  
                         **KINANATH**

SHEET SIZE      DRAWING NUMBER  
**A3**      **S-01**  
SUBMITTED DATE      REVISION  
**APRIL 2025**      **00**

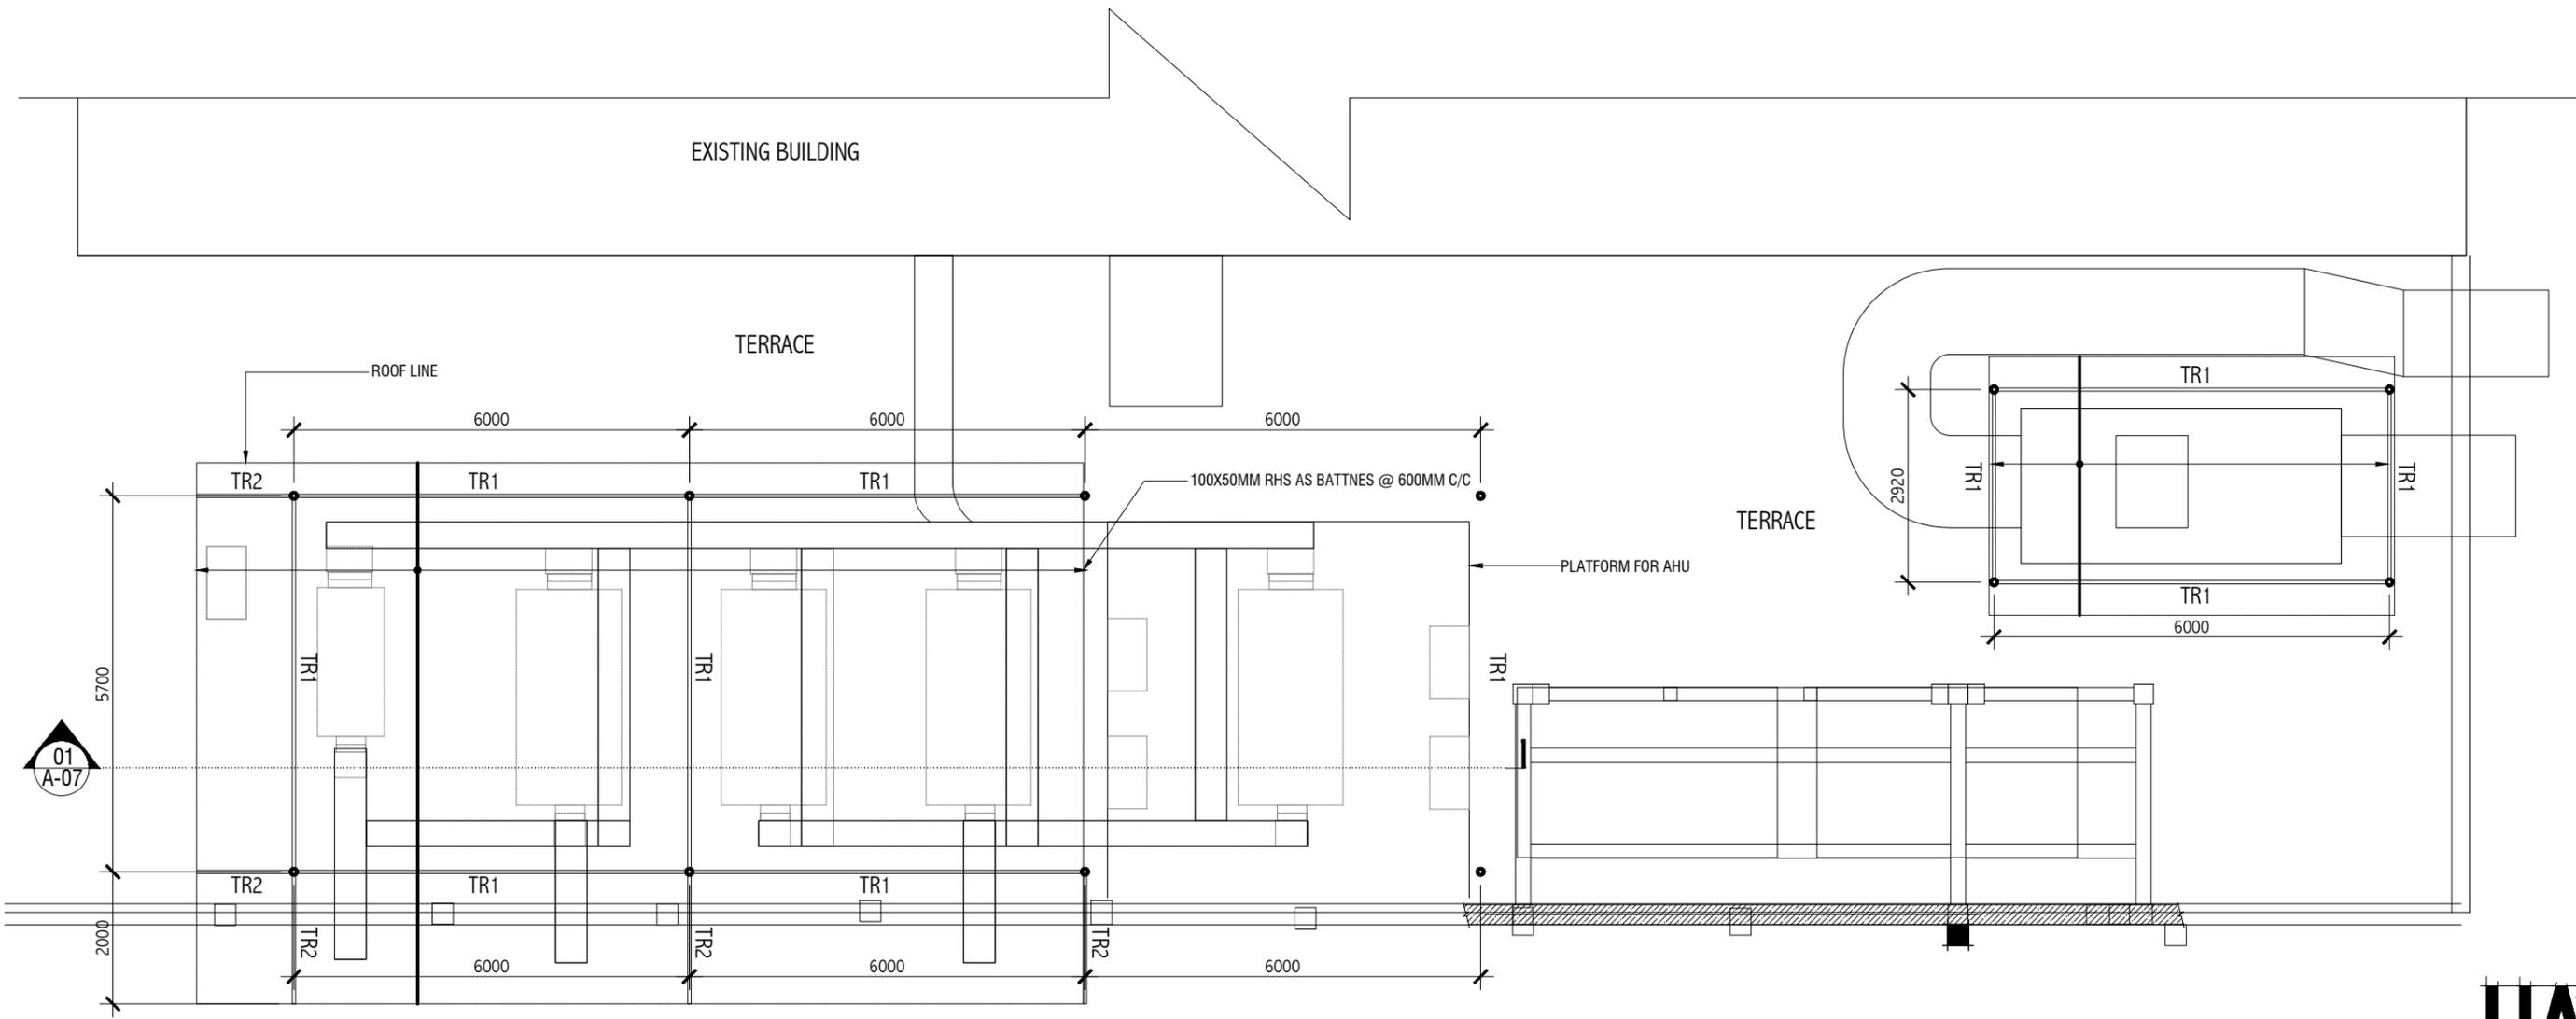

**TRUSS LAYOUT LEVEL 1**  
SCALE 1:100

**HATCH**  
DESIGN

G. DHAASTHAAN, BANAFSA MAGU MALE 20119.  
Republic of Maldives Tel: +960 791 7639  
E-Mail: moosaaleem@hotmail.com


**GENERAL NOTES**  
ALL DIMENSIONS ARE IN MM. UNLESS OTHERWISE SPECIFIED  
DO NOT SCALE DRAWINGS, USE WRITTEN DIMENSIONS ONLY IN CASE OF DOUBT. PLEASE ASK CONTRACTOR TO VERIFY ALL DIMENSIONS OF EXISTING WORKS ON SITE BEFORE COMMENCING ANY WORK OR PREPARING SHOP DRAWINGS

REVISION: R01 DATE: 24-07-2025  
DESCRIPTION  
-BATTENS SIZE AND TYPICAL DETAIL UPDATED

CLIENT  
**IGMH**  
PROJECT NAME  
**PROPOSED AHU UNIT COVERING**


STAGE  
**FOR CONSTRUCTION**  
DRAWING TITLE SCALE  
**AS GIVEN AS GIVEN**  
DISCIPLINE DRAWN BY  
**STRUCTURAL MOOSA ALEEM**  
ARCHITECT  
STR ENGINEER  
**KINAAANATH**

SHEET SIZE DRAWING NUMBER  
**A3 S-02**  
SUBMITTED DATE REVISION  
**APRIL 2025 00**

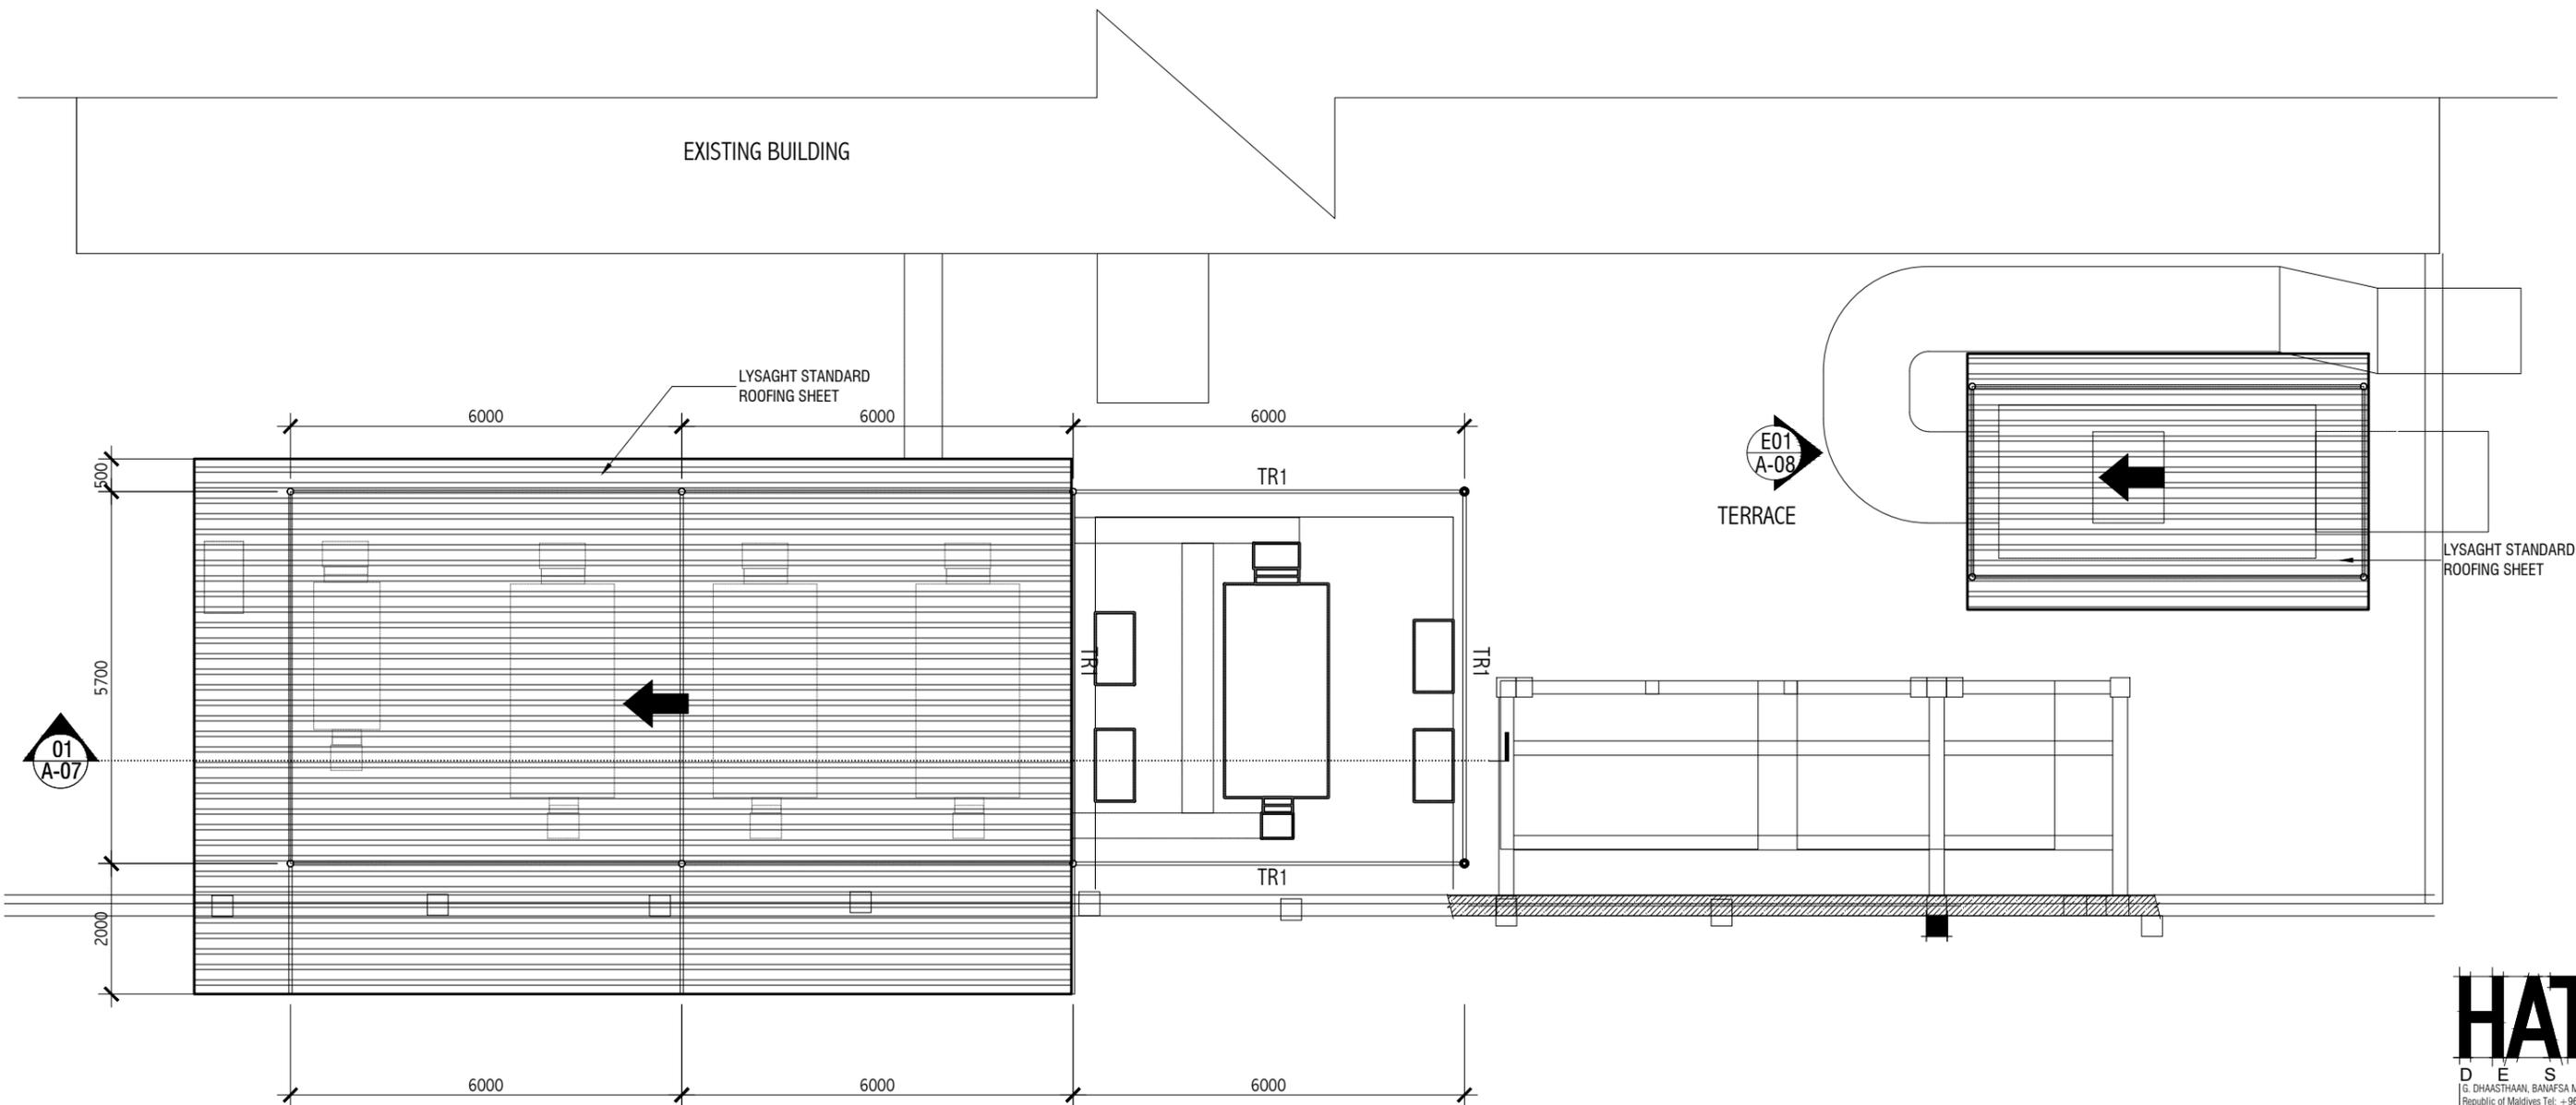

**LOWER ROOF AND TRUSS LAYOUT LEVEL 2**

SCALE 1:100

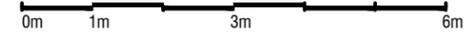

**HATCH**  
DESIGN

G. DHAASTHAAN, BANAFSA MAGU MALE 20119,  
Republic of Maldives Tel: +960 7917639  
E-Mail: moosaaleem@hotmail.com


**GENERAL NOTES**  
ALL DIMENSIONS ARE IN MM. UNLESS OTHERWISE SPECIFIED  
DO NOT SCALE DRAWINGS, USE WRITTEN DIMENSIONS ONLY IN CASE OF DOUBT, PLEASE ASK.  
CONTRACTOR TO VERIFY ALL DIMENSIONS OF EXISTING WORKS ON SITE BEFORE COMMENCING ANY WORK OR PREPARING SHOP DRAWINGS

REVISION:      DATE:  
DESCRIPTION

CLIENT  
**IGMH**  
PROJECT NAME  
**PROPOSED AHU UNIT COVERING**


STAGE  
**FOR CONSTRUCTION**  
DRAWING TITLE      SCALE  
**AS GIVEN**      **AS GIVEN**  
DISCIPLINE      DRAWN BY  
**STRUCTURAL**      **MOOSA ALEEM**  
                         ARCHITECT  
                         -  
                         STR ENGINEER  
                         **KINAAATH**

SHEET SIZE      DRAWING NUMBER  
**A3**      **S-03**  
SUBMITTED DATE      REVISION  
**APRIL 2025**      **00**

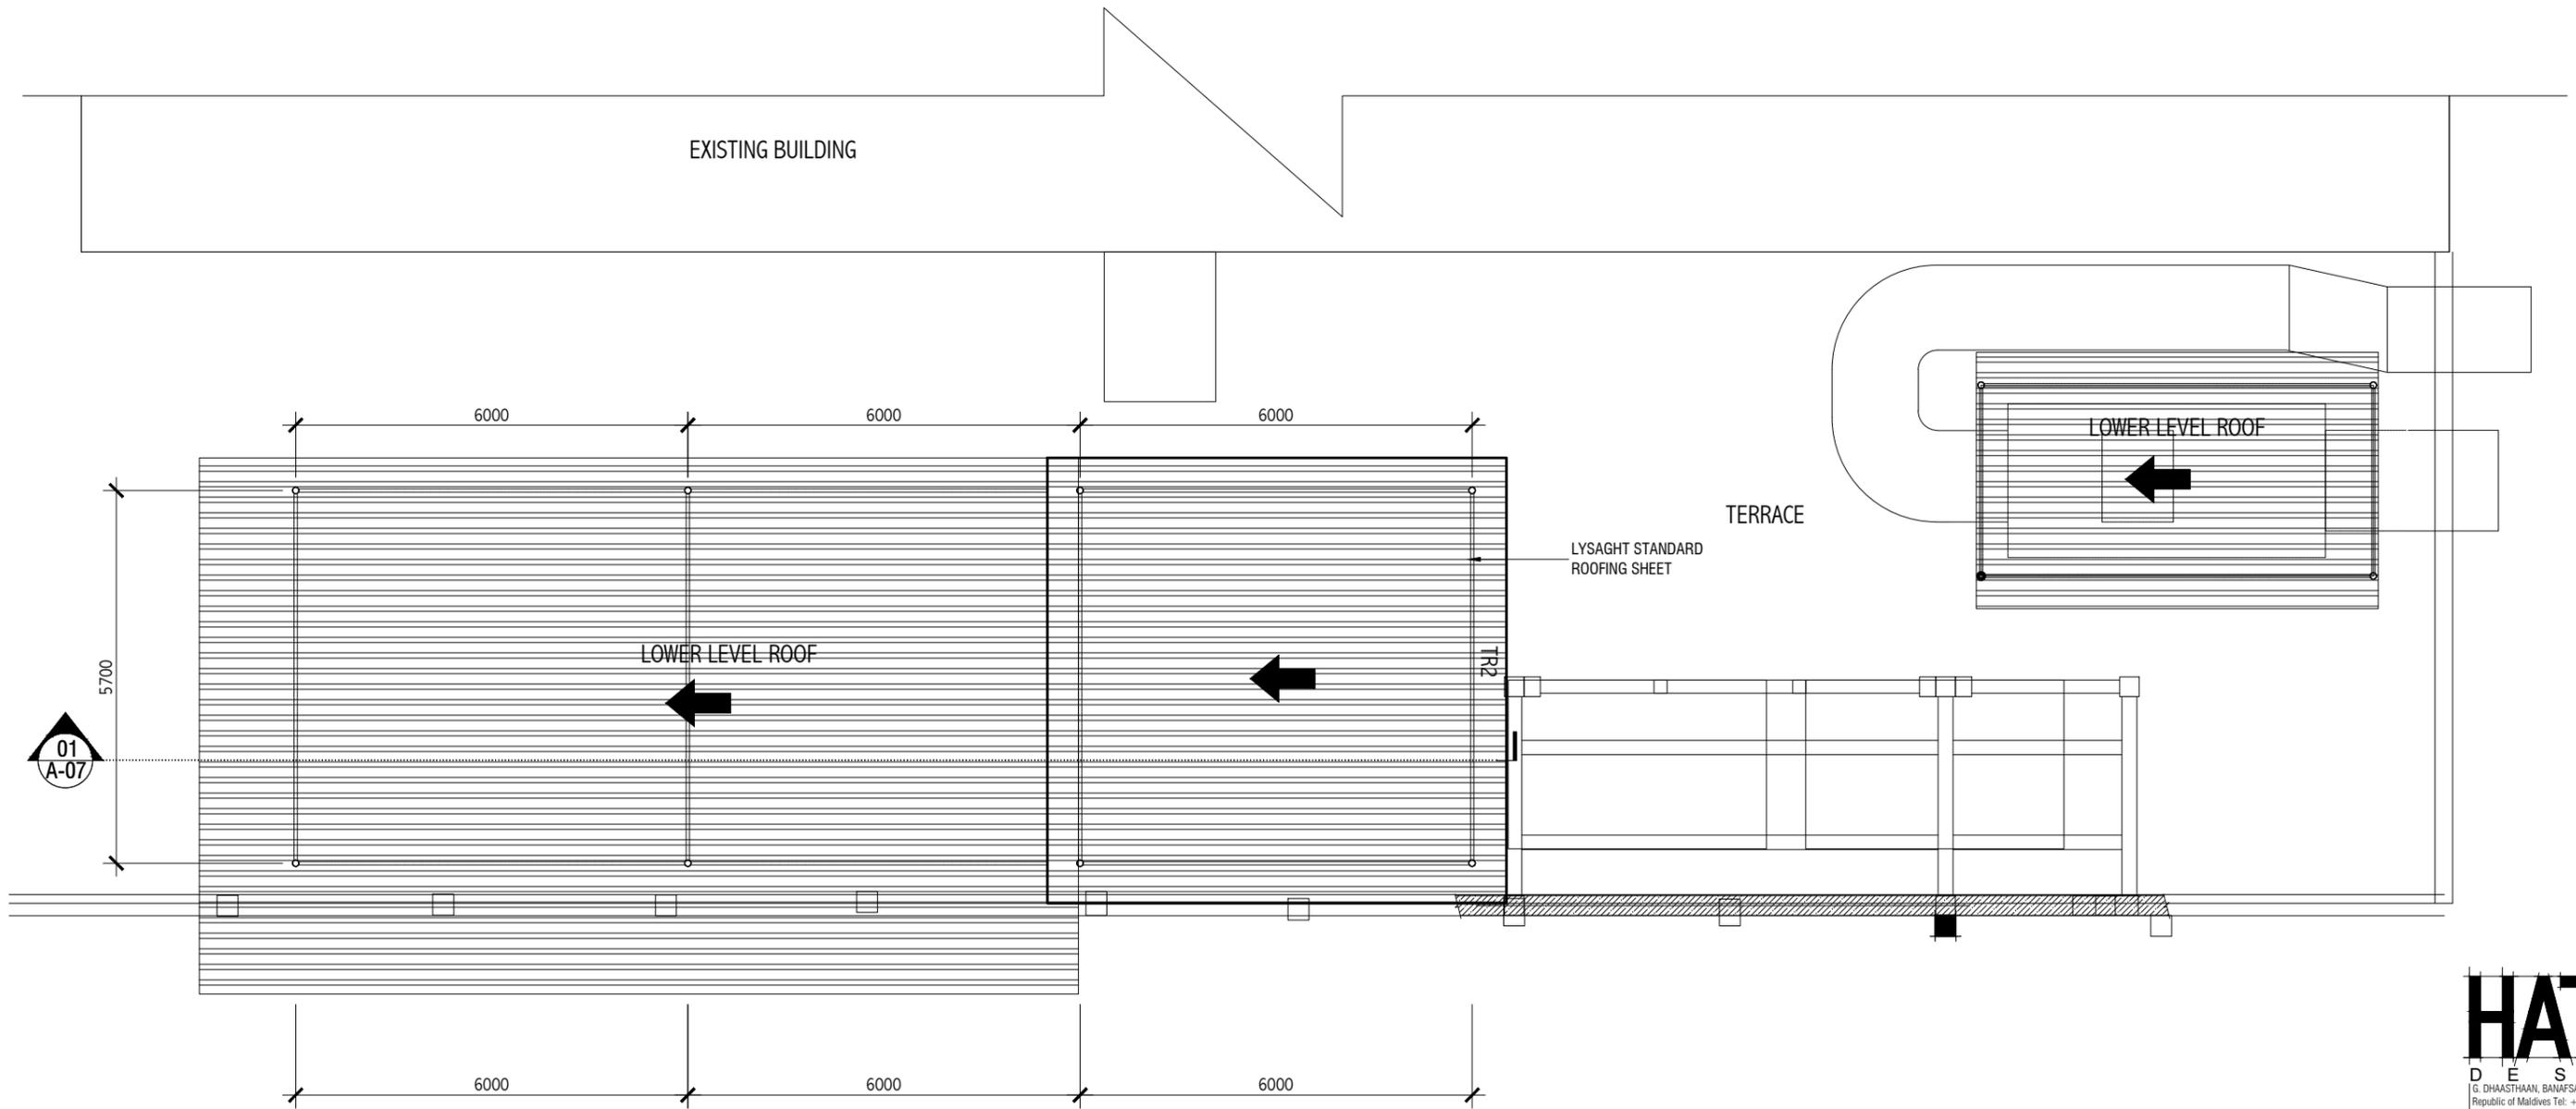

**PROPOSED TRUSS LAYOUT**

SCALE 1:100

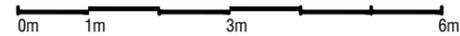

**HATCH**  
DESIGN

G. DHAATHAAN, BANAFSA MAGU MALE 20119,  
Republic of Maldives Tel: +960 7917639  
E-Mail: moosaaleem@hotmail.com

**GENERAL NOTES**  
ALL DIMENSIONS ARE IN MM. UNLESS OTHERWISE SPECIFIED  
DO NOT SCALE DRAWINGS. USE WRITTEN DIMENSIONS ONLY. IN CASE OF DOUBT, PLEASE ASK CONTRACTOR TO VERIFY ALL DIMENSIONS OF EXISTING WORKS ON SITE BEFORE COMMENCING ANY WORK OR PREPARING SHOP DRAWINGS


REVISION:      DATE:  
DESCRIPTION

CLIENT  
**IGMH**  
PROJECT NAME  
**PROPOSED AHU UNIT COVERING**

STAGE  
**FOR CONSTRUCTION**



DRAWING TITLE <b>AS GIVEN</b>	SCALE <b>AS GIVEN</b>
DISCIPLINE <b>STRUCTURAL</b>	DRAWN BY <b>MOOSA ALEEM</b>
	ARCHITECT
	STR ENGINEER <b>KINAANATH</b>

SHEET SIZE <b>A3</b>	DRAWING NUMBER <b>S-04</b>
SUBMITTED DATE <b>APRIL 2025</b>	REVISION <b>00</b>

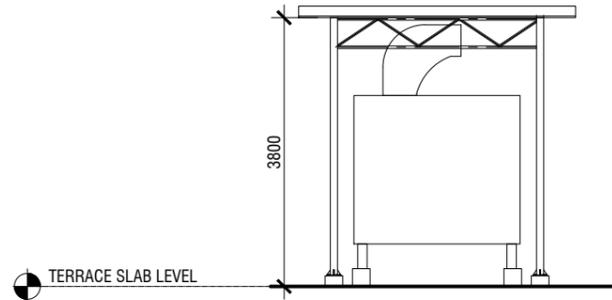


**ELEVATION -01**

SCALE 1:100

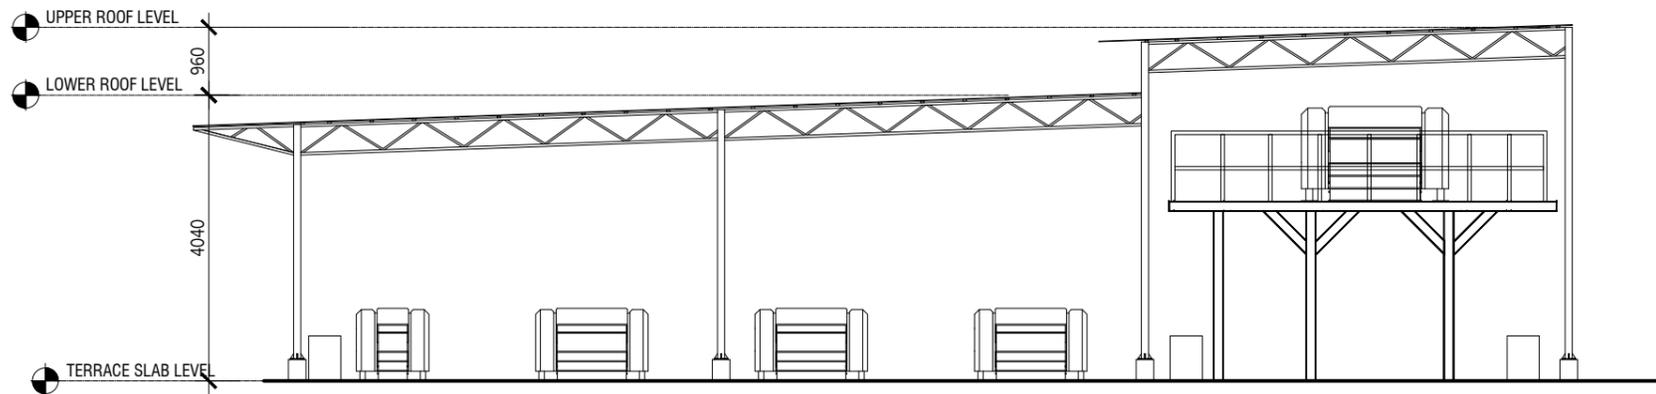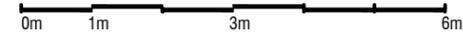

**SECTION 01**

SCALE 1:100

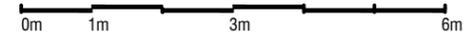

**HATCH**  
DESIGN

G. DHAASTHAAN, BANAFSA MAGU MALE' 20119,  
Republic of Maldives Tel: +960 7917639  
E-Mail: moosaleem@hotmail.com

**GENERAL NOTES**  
ALL DIMENSIONS ARE IN MM. UNLESS OTHERWISE SPECIFIED  
DO NOT SCALE DRAWINGS, USE WRITTEN DIMENSIONS ONLY. IN CASE OF DOUBT, PLEASE ASK CONTRACTOR TO VERIFY ALL DIMENSIONS OF EXISTING WORKS ON SITE BEFORE COMMENCING ANY WORK OR PREPARING SHOP DRAWINGS

REVISION:                      DATE:

DESCRIPTION

CLIENT  
**IGMH**

PROJECT NAME  
**PROPOSED AHU UNIT COVERING**



STAGE  
**FOR CONSTRUCTION**

DRAWING TITLE	SCALE
<b>AS GIVEN</b>	<b>AS GIVEN</b>


DISCIPLINE	DRAWN BY
<b>STRUCTURAL</b>	<b>MOOSA ALEEM</b>
	ARCHITECT
	-
	STR ENGINEER
	<b>KINAAATH</b>

SHEET SIZE	DRAWING NUMBER
<b>A3</b>	<b>S-05</b>


SUBMITTED DATE	REVISION
<b>APRIL 2025</b>	<b>00</b>

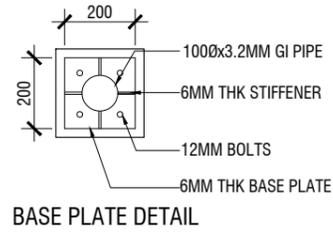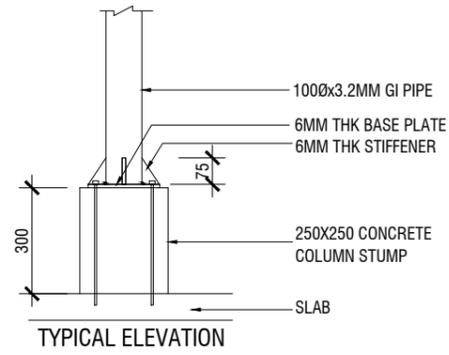


**COLUMN TO GI PIPE CONNECTION**  
SCALE 1:20

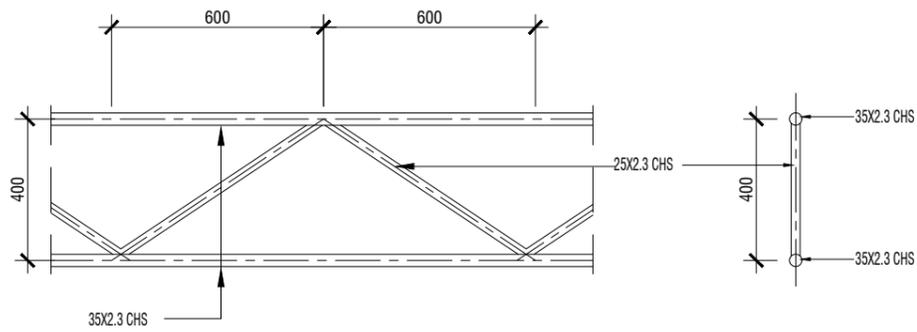

**TRUSS - TR1**  
SCALE 1:20

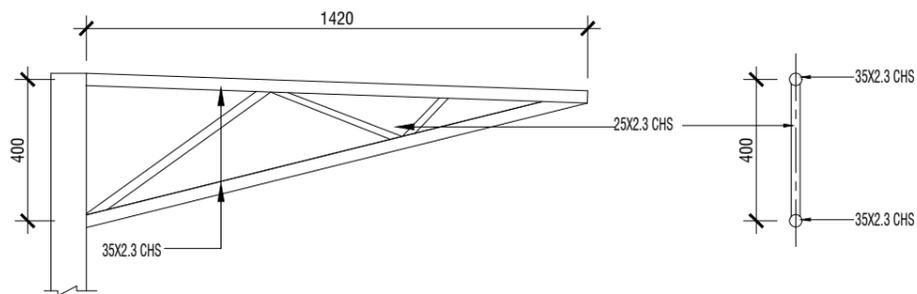

**TRUSS - TR2**  
SCALE 1:20

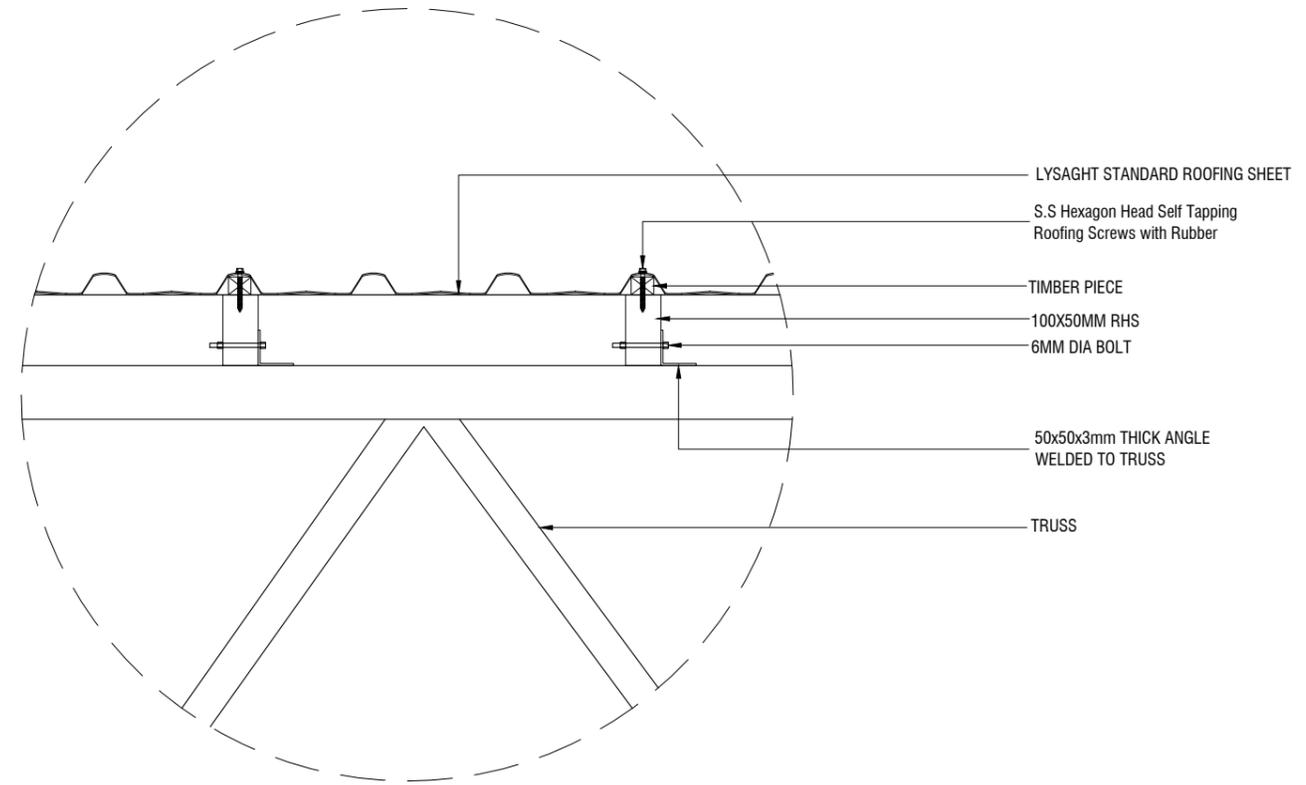

**TYPICAL DETAIL 1**  
SCALE 1:10

**HATCH**  
DESIGN  
G. DHAASTHAAN, BANAFSA MAGU MALE 20119,  
Republic of Maldives Tel: +960 7917639 E-Mail:  
moosaaleem@hotmail.com

**GENERAL NOTES**  
ALL DIMENSIONS ARE IN MM. UNLESS OTHERWISE SPECIFIED  
DO NOT SCALE DRAWINGS, USE WRITTEN DIMENSIONS ONLY IN CASE OF DOUBT. PLEASE ASK CONTRACTOR TO VERIFY ALL DIMENSIONS OF EXISTING WORKS ON SITE BEFORE COMMENCING ANY WORK OR PREPARING SHOP DRAWINGS

REVISION: R01 DATE: 27-07-2025

DESCRIPTION  
-BATTENS SIZE AND TYPICAL DETAIL UPDATED

CLIENT  
**IGMH**

PROJECT NAME  
**PROPOSED AHU UNIT COVERING**

STAGE  
**CONSTRUCTION**

DRAWING TITLE  
**AS GIVEN** SCALE  
**AS GIVEN**

DISCIPLINE  
**STRUCTURAL** DRAWN BY  
**MOOSA ALEEM**

DESIGNED BY  
-

CHECKED BY  
**KINANATH HUSSAIN**

SHEET SIZE  
**A3** DRAWING NUMBER  
**S-06**

SUBMITTED DATE  
**APRIL 2025** REVISION  
**R01**