



G. DHAASTHAAN, BANAFSA MAGU MALE 20119,
Republic of Maldives Tel: +960 7917639
E-Mail: moosaaleem@hotmail.com

IGMH

BOUNDARY WALL

IGMH PARKING LOT

DHIRAGU BUILDING

5181
[17']

EXISTING WALL TO BE
DEMOLISHED

18685
[61'-4"]

PAYMENT LEVEL

+100MM

SECURITY POST TO BE
RELOCATED

EXISTING WALL TO BE
DEMOLISHED

14900
[48'-11"]

30000
[98'-5"]

HATCH

D E S I G N
G. DHAASTHAAN, BANAFSA MAGU MALE 20119,
Republic of Maldives Tel: +960 7917639 E-Mail:
moosaaleem@hotmail.com

GENERAL NOTES
ALL DIMENSIONS ARE IN MM. UNLESS
OTHERWISE SPECIFIED
DO NOT SCALE DRAWINGS. USE WRITTEN
DIMENSIONS ONLY. IN CASE DOUBT, PLEASE ASK.
CONTRACTOR TO VERIFY ALL DIMENSIONS OF
EXISTING WORKS ON SITE BEFORE COMMENCING
ANY WORK OR PREPARING SHOP DRAWINGS

REVISION:- DATE:-
DESCRIPTION


CLIENT
IGMH
PROJECT NAME
BOUNDARY WALL


STAGE
CONSTRUCTION
DRAWING TITLE SCALE
AS GIVEN AS GIVEN
DISCIPLINE ARCHITECT
ARCHITECTURAL MOOSA ALEEM
ENGINEER
KINAANATH HUSSAIN

ARC CHECKER STR CHECKER
- -
SHEET SIZE DRAWING NUMBER
A3 A-01
SUBMITTED DATE REVISION
- 00

EXISTING LAYOUT

SCALE 1:100

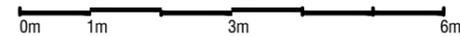

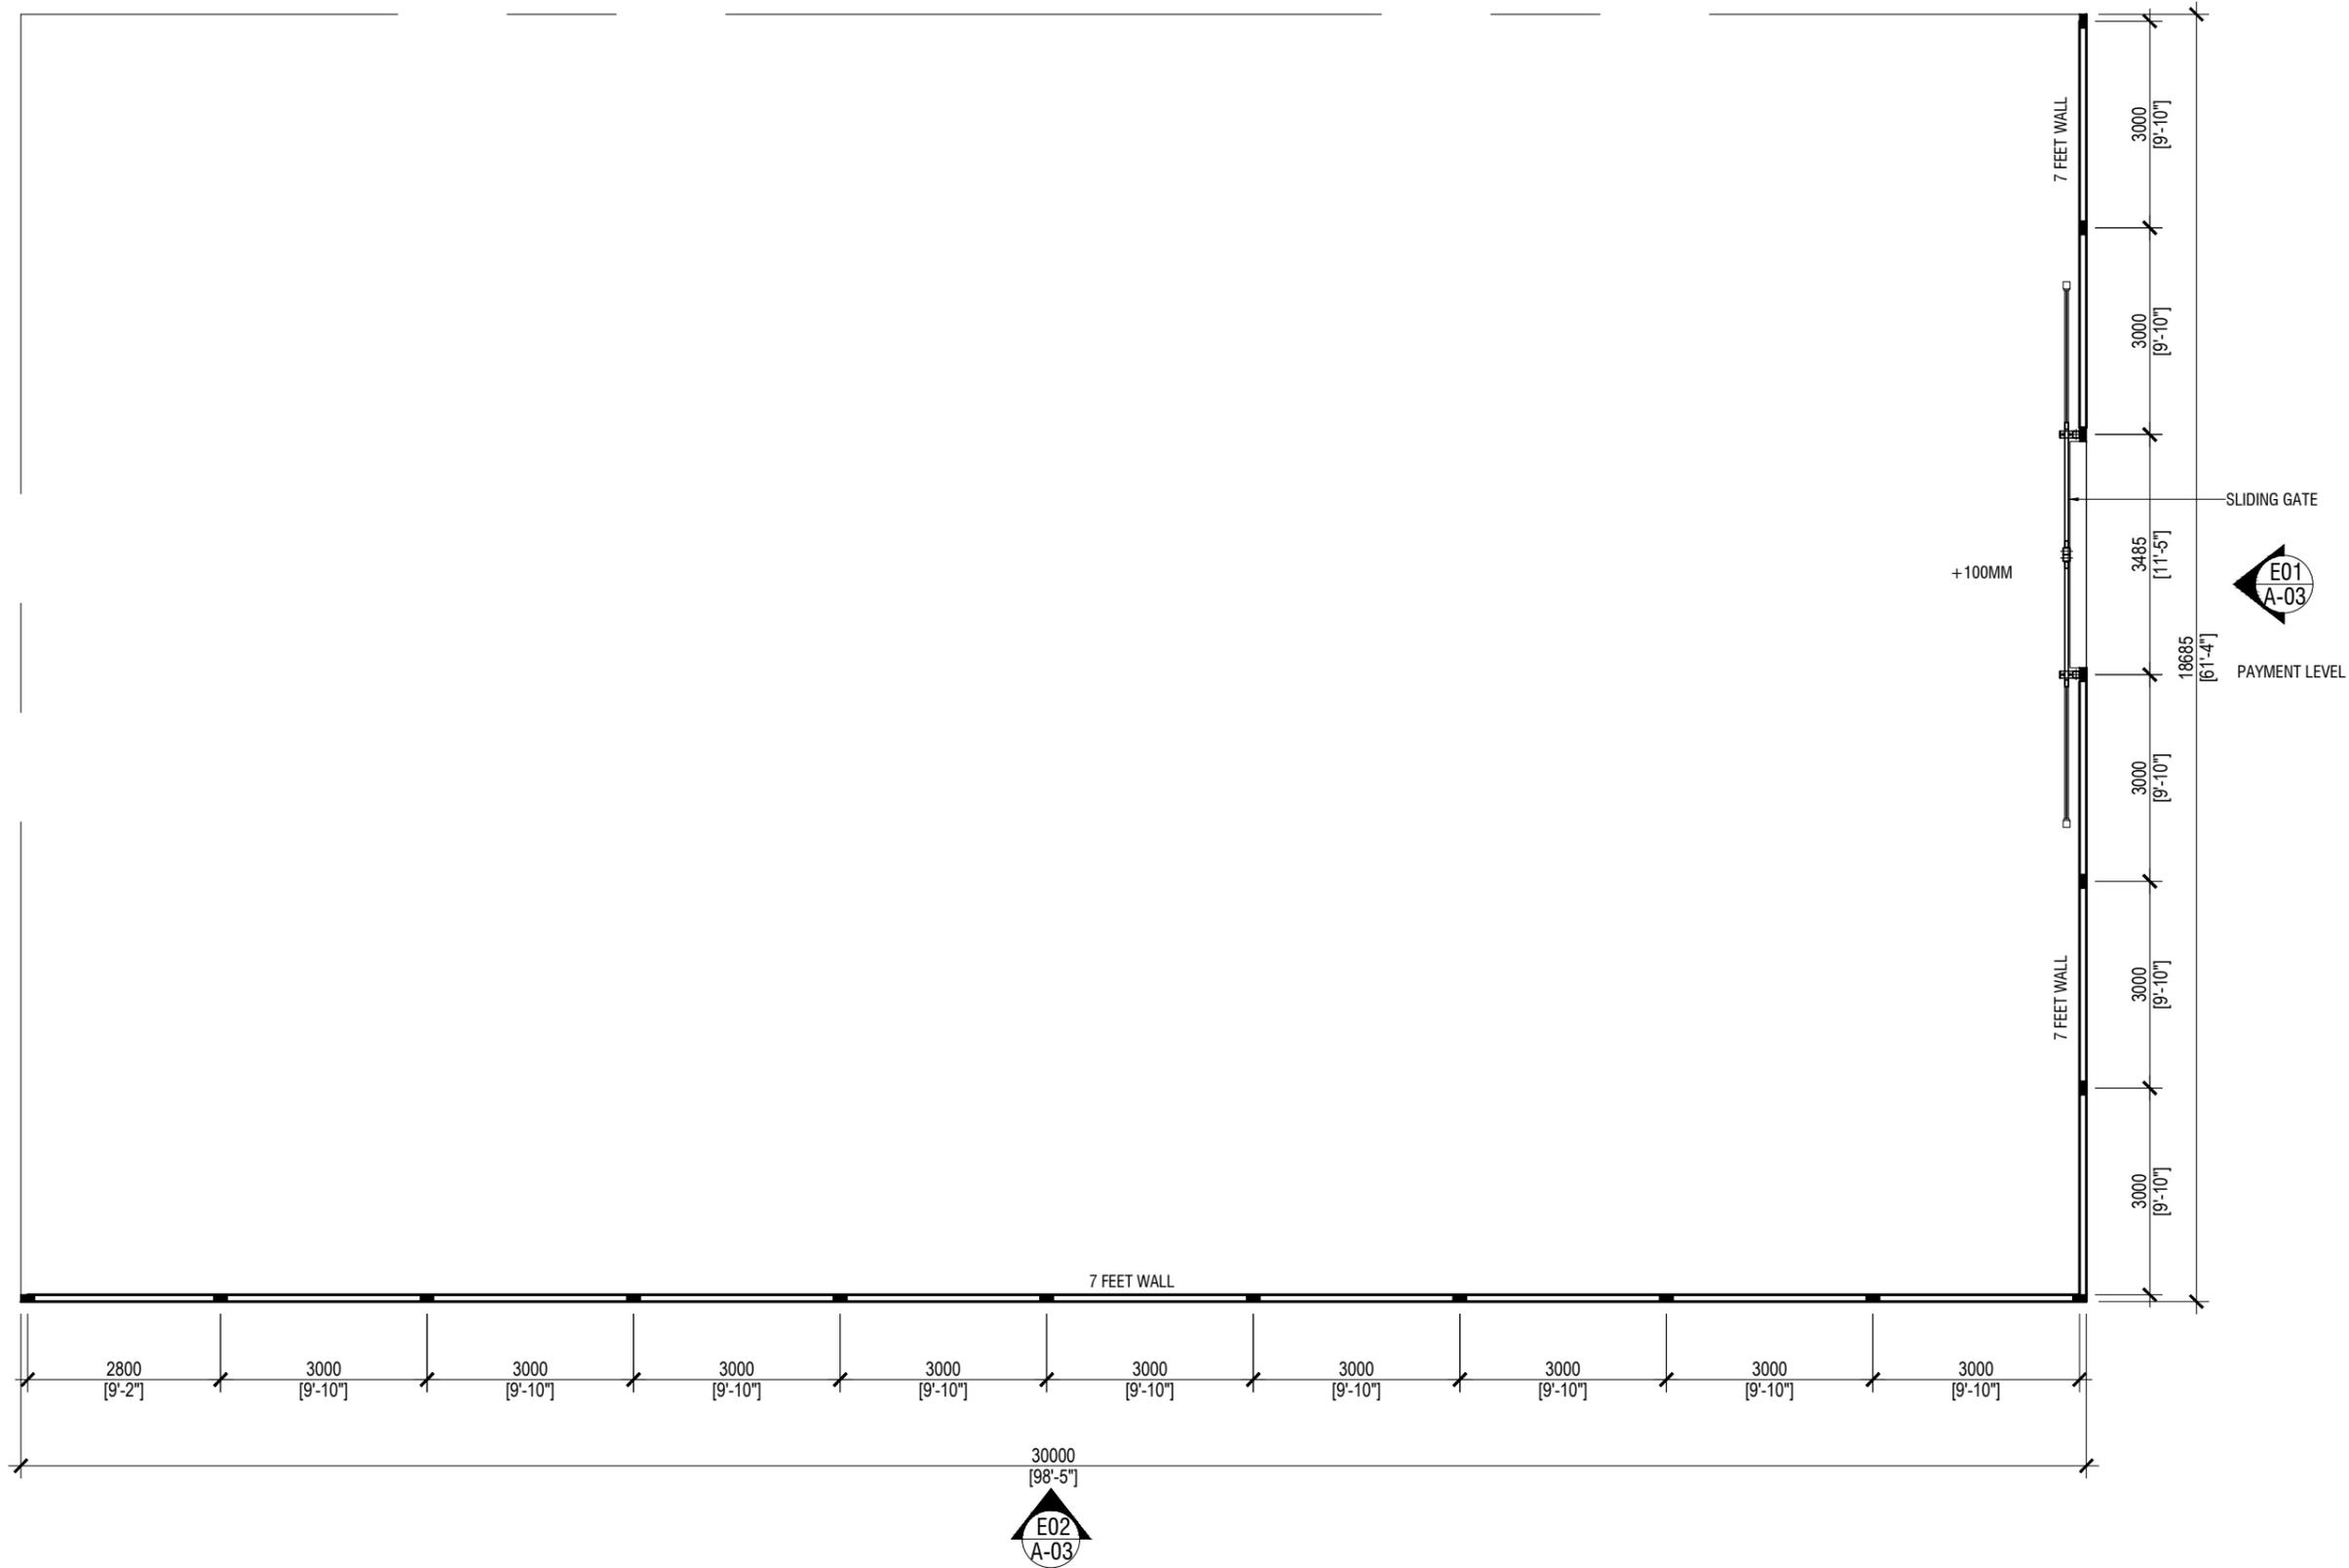

PROPOSED BOUNDARY WALL LAYOUT
SCALE 1:100

HATCH
DESIGN

G. DHAASTHAAN, BANAFSA MAGU MALÉ 20119,
Republic of Maldives Tel: +960 7917639 E-Mail:
moosaleem@hotmail.com

GENERAL NOTES
ALL DIMENSIONS ARE IN MM. UNLESS OTHERWISE SPECIFIED
DO NOT SCALE DRAWINGS. USE WRITTEN DIMENSIONS ONLY. IN CASE OF DOUBT, PLEASE ASK CONTRACTOR TO VERIFY ALL DIMENSIONS OF EXISTING WORKS ON SITE BEFORE COMMENCING ANY WORK OR PREPARING SHOP DRAWINGS

REVISION:- DATE:-
DESCRIPTION


CLIENT
IGMH
PROJECT NAME
BOUNDARY WALL

STAGE
CONSTRUCTION
DRAWING TITLE
AS GIVEN SCALE
AS GIVEN
DISCIPLINE
ARCHITECTURAL ARCHITECT
MOOSA ALEEM
ENGINEER
KINANATH HUSSAIN

ARC CHECKER
- STR CHECKER
-



SHEET SIZE
A3 DRAWING NUMBER
A-02

SUBMITTED DATE
- REVISION
00

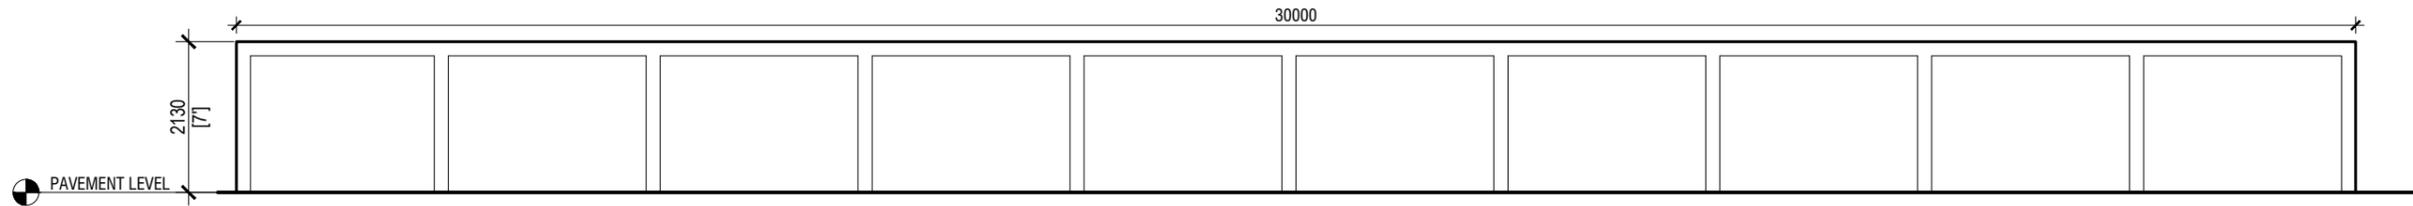


ELEVATION 02

SCALE 1:100

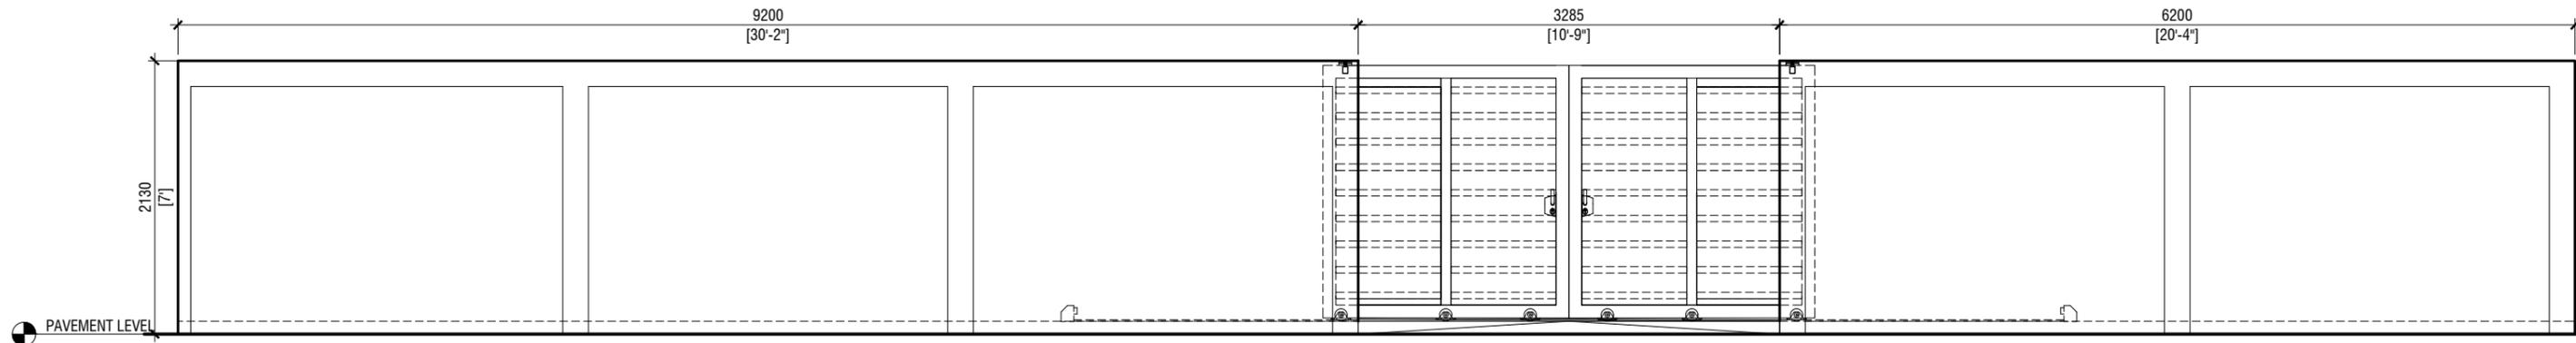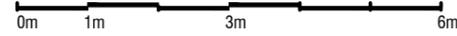

ELEVATION 01

SCALE 1:100

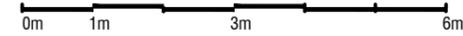

HATCH
DESIGN

G. DHAASTHAAN, BANAFSA MAGU MALE 2019.
Republic of Maldives Tel: +960 7917639 E-Mail:
moosaaleem@hotmail.com


GENERAL NOTES
ALL DIMENSIONS ARE IN MM. UNLESS OTHERWISE SPECIFIED
DO NOT SCALE DRAWINGS, USE WRITTEN DIMENSIONS ONLY IN CASE OF DOUBT, PLEASE ASK CONTRACTOR TO VERIFY ALL DIMENSIONS OF EXISTING WORKS ON SITE BEFORE COMMENCING ANY WORK OR PREPARING SHOP DRAWINGS

REVISION:- DATE:-
DESCRIPTION


CLIENT
IGMH
PROJECT NAME
BOUNDARY WALL

STAGE
CONSTRUCTION
DRAWING TITLE SCALE
AS GIVEN **AS GIVEN**
DISCIPLINE ARCHITECT
ARCHITECTURAL **MOOSA ALEEM**
ENGINEER
KINAANATH HUSSAIN

ARC CHECKER STR CHECKER
- -
SHEET SIZE DRAWING NUMBER
A3 **A-03**
SUBMITTED DATE REVISION
- **00**

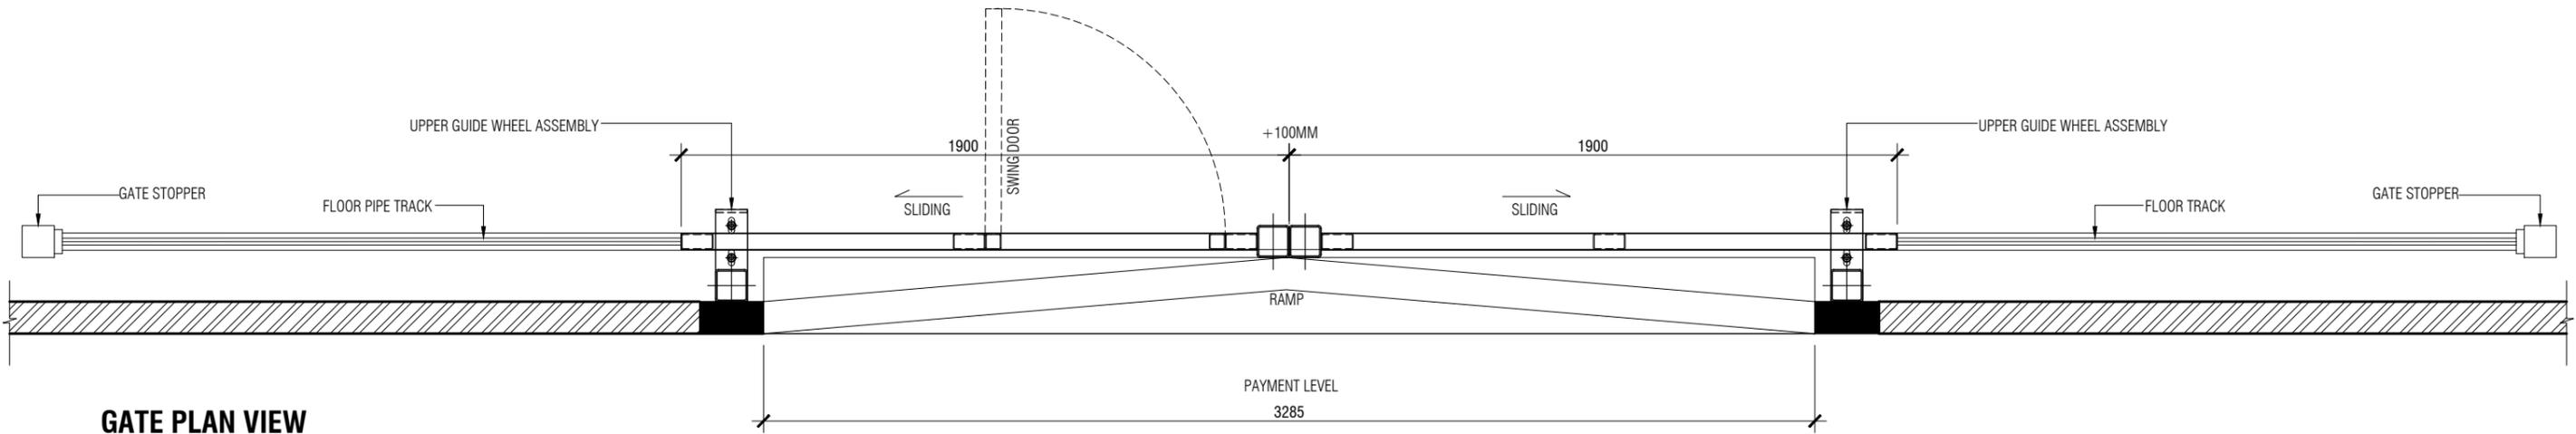

GATE PLAN VIEW
SCALE 1:20

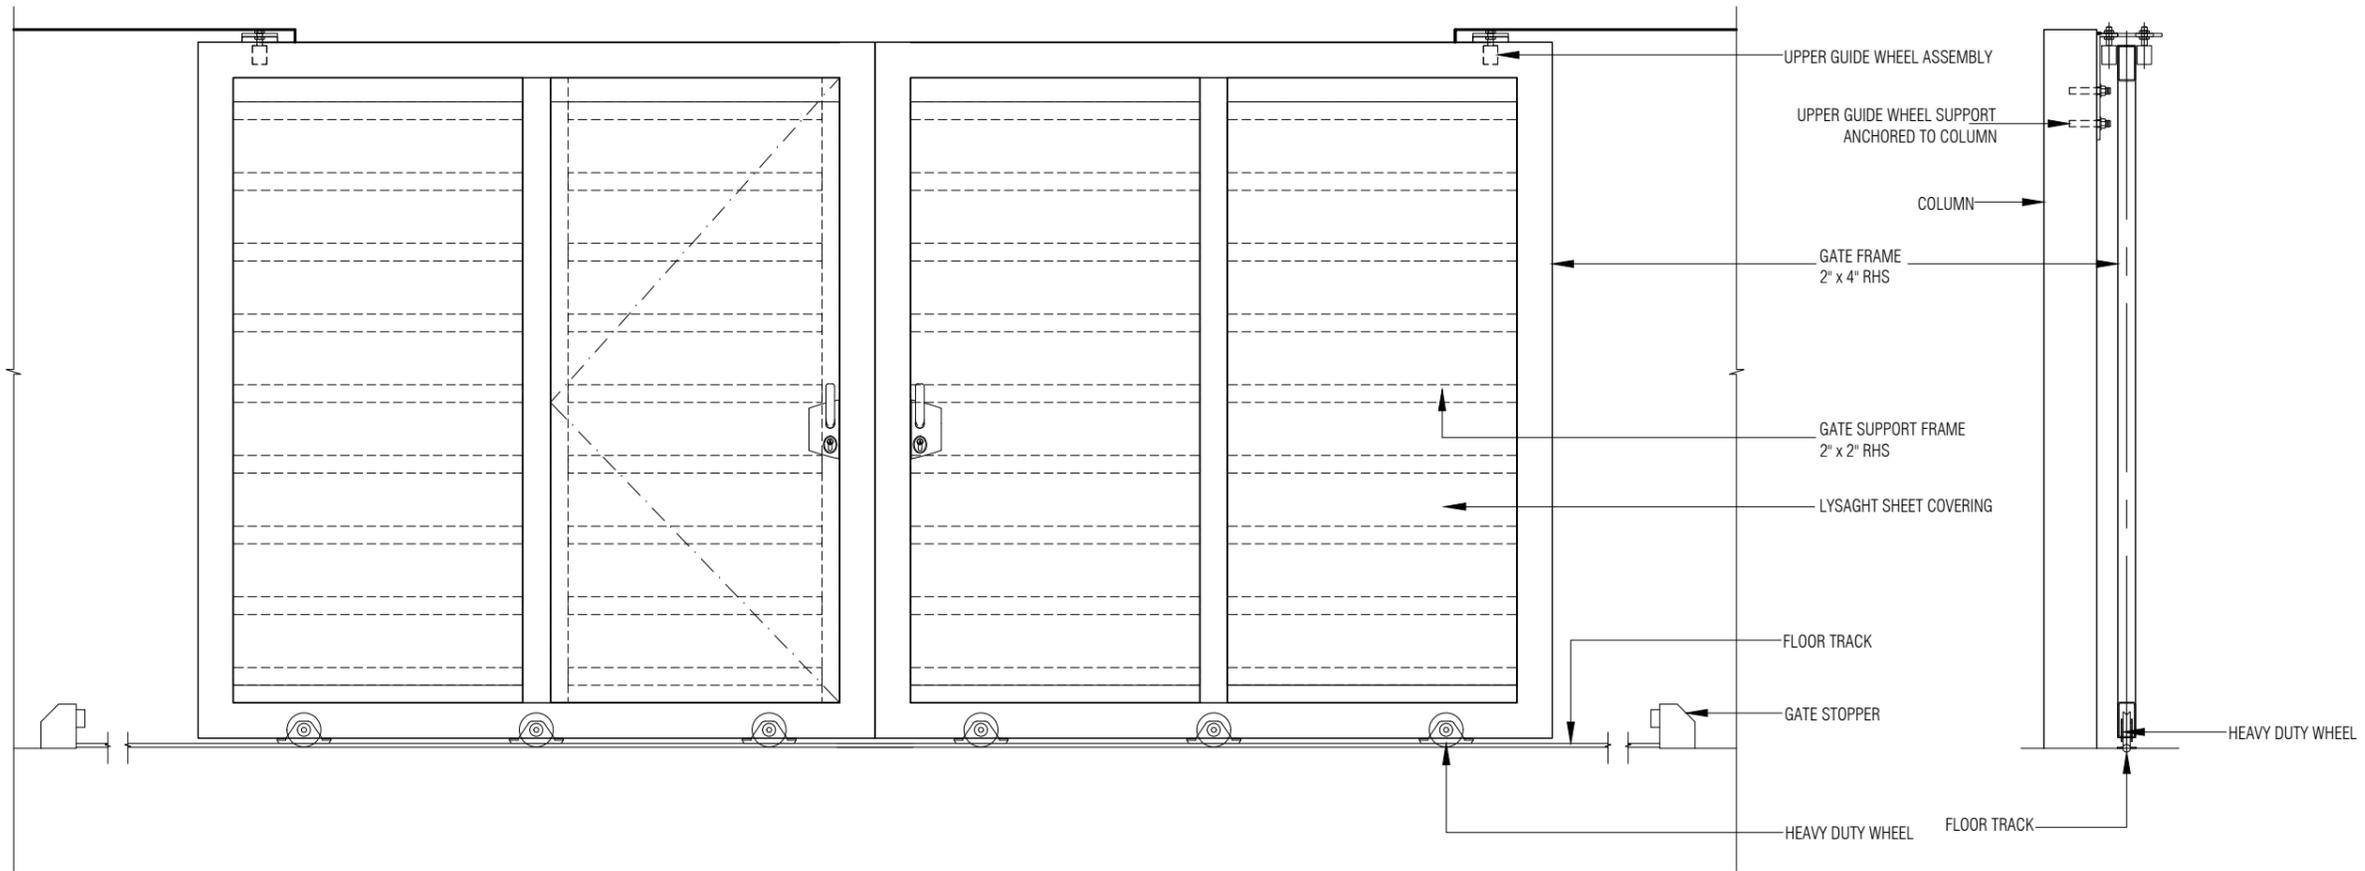

GATE INSIDE VIEW
SCALE 1:20

GATE SIDE VIEW
SCALE 1:20

HATCH
DESIGN

G. DHAATHAAN, BANAFSA MAGU MALE 2019.
Republic of Maldives Tel: +960 7917639 E-Mail: moosaaleem@hotmail.com

GENERAL NOTES
ALL DIMENSIONS ARE IN MM. UNLESS OTHERWISE SPECIFIED
DO NOT SCALE DRAWINGS, USE WRITTEN DIMENSIONS ONLY IN CASE OF DOUBT. PLEASE ASK CONTRACTOR TO VERIFY ALL DIMENSIONS OF EXISTING WORKS ON SITE BEFORE COMMENCING ANY WORK OR PREPARING SHOP DRAWINGS

REVISION:- DATE:-
DESCRIPTION


CLIENT
IGMH
PROJECT NAME
BOUNDARY WALL

STAGE
CONSTRUCTION
DRAWING TITLE
AS GIVEN SCALE
AS GIVEN
DISCIPLINE
ARCHITECTURAL ARCHITECT
MOOSA ALEEM
ENGINEER
KINANATH HUSSAIN


ARC CHECKER - STR CHECKER -

SHEET SIZE
A3 DRAWING NUMBER
A-04


SUBMITTED DATE - REVISION
00

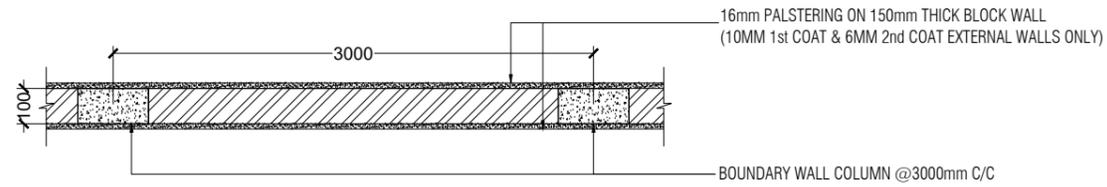


TYPICAL WALL SUPPORT PLAN VIEW
NTS

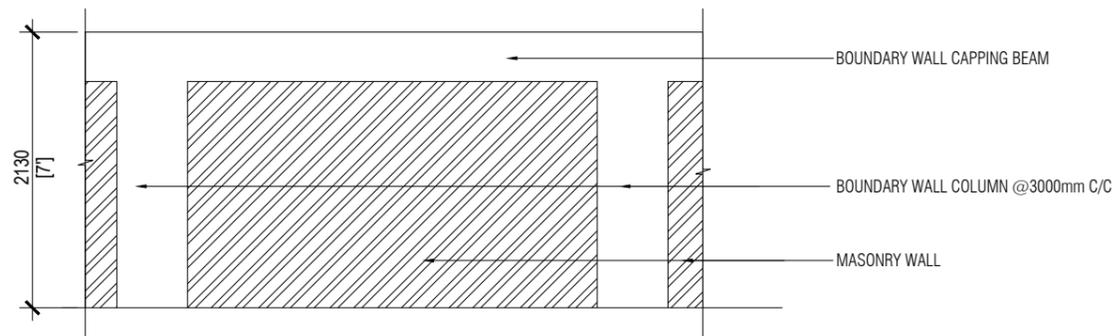

TYPICAL WALL SUPPORT ELEVATION
NTS

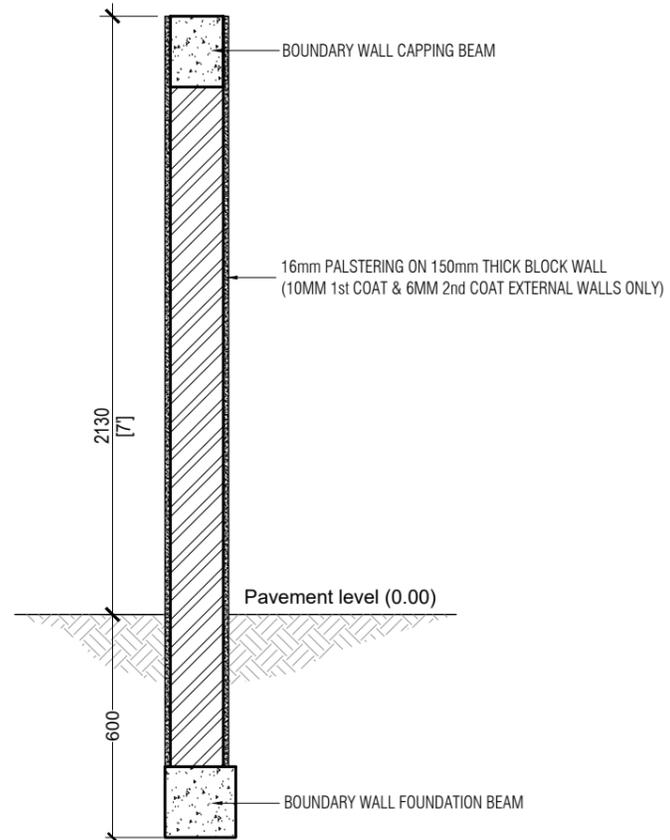

TYPICAL WALL SUPPORT DETAIL SECTION
SCALE 1:20

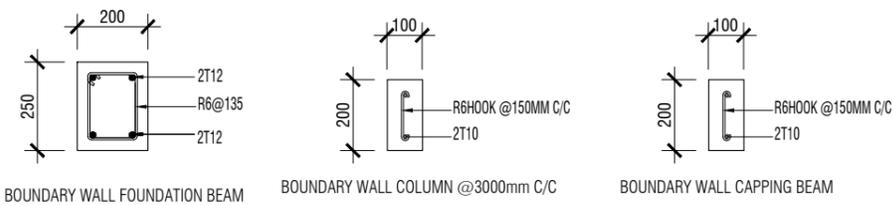

TYPICAL WALL SUPPORT DETAIL
SCALE 1:20

HATCH
DESIGN

G. DHAASTHAAN, BANAFSA MAGU MALE' 20119.
Republic of Maldives Tel: +960 7917639 E-Mail:
moosaleem@hotmail.com

GENERAL NOTES
ALL DIMENSIONS ARE IN MM. UNLESS OTHERWISE SPECIFIED
DO NOT SCALE DRAWINGS. USE WRITTEN DIMENSIONS ONLY. IN CASE DOUBT, PLEASE ASK CONTRACTOR TO VERIFY ALL DIMENSIONS OF EXISTING WORKS ON SITE BEFORE COMMENCING ANY WORK OR PREPARING SHOP DRAWINGS

REVISION:- DATE:-
DESCRIPTION

CLIENT
IGMH
PROJECT NAME
BOUNDARY WALL

STAGE
CONSTRUCTION
DRAWING TITLE SCALE
AS GIVEN AS GIVEN
DISCIPLINE ARCHITECT
STRUCTURAL MOOSA ALEEM
ENGINEER
KINANATH HUSSAIN

ARC CHECKER STR CHECKER
- -

SHEET SIZE DRAWING NUMBER
A3 S-01

SUBMITTED DATE REVISION
- **00**