




PROPOSED STAIRCASE TO 1F

Construction Drawing Set

01

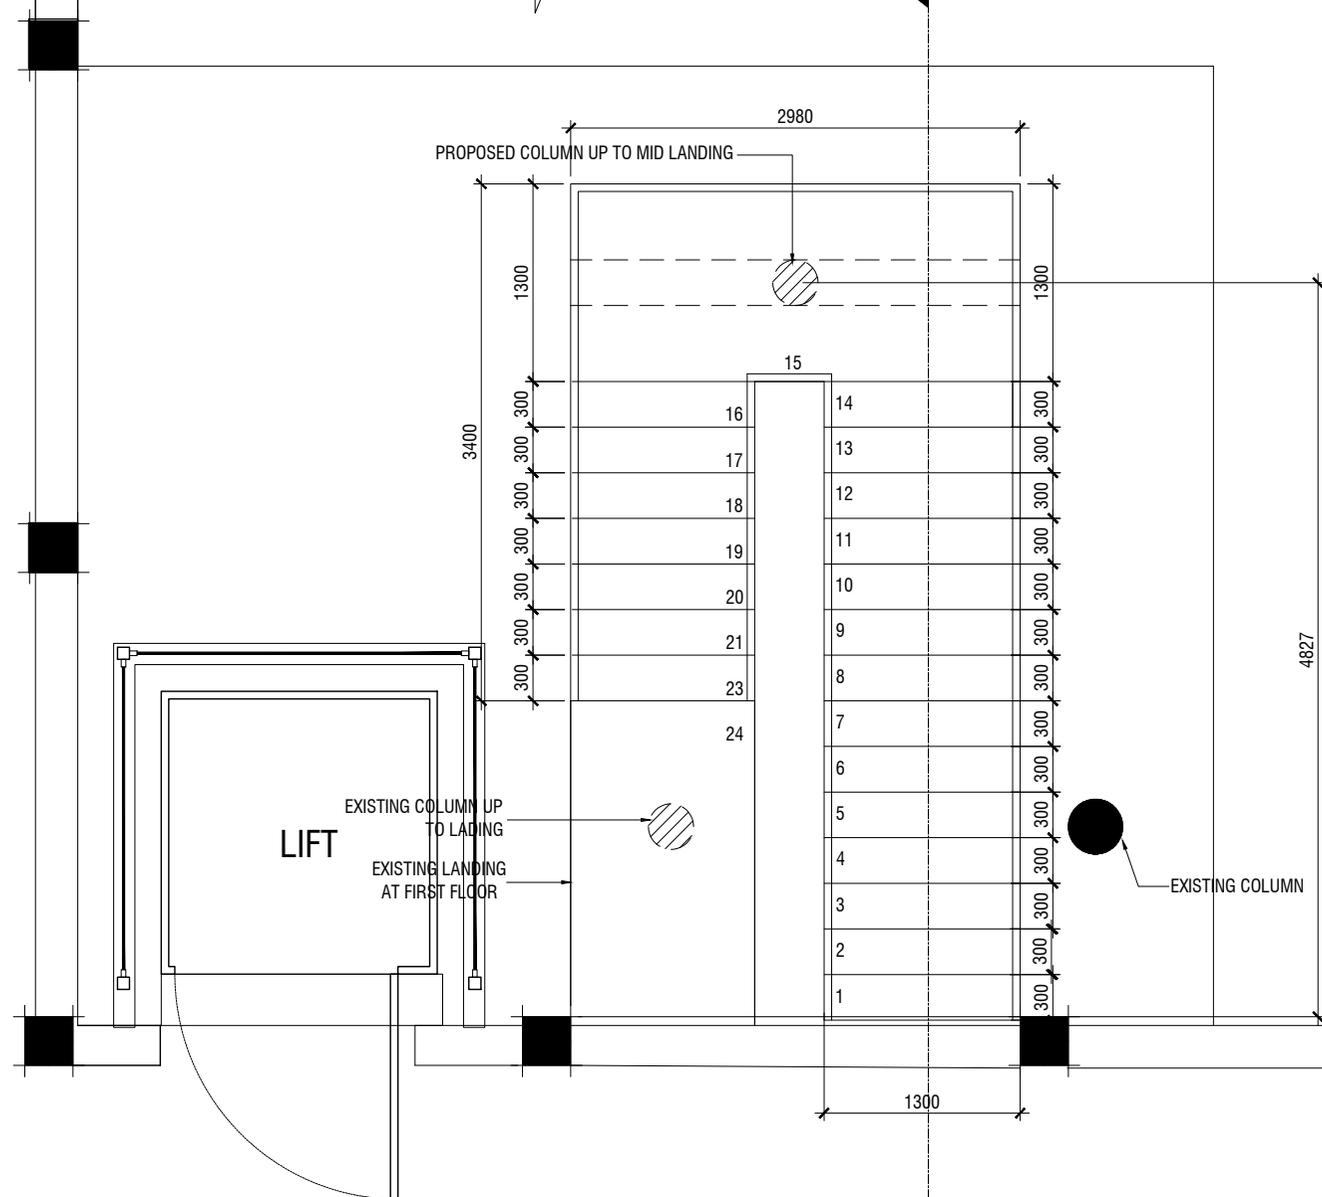

PROPOSED STAIR PLAN
SCALE 1:50

HATCH

D E S I G N
G. DHAASTHAAN, BANAFSA MAGU MALE 20119,
Republic of Maldives Tel: +960 7917639 E-Mail:
moosaleem@hotmail.com


GENERAL NOTES
ALL DIMENSIONS ARE IN MM. UNLESS OTHERWISE SPECIFIED
DO NOT SCALE DRAWINGS, USE WRITTEN DIMENSIONS ONLY IN CASE DOUBT, PLEASE ASK.
CONTRACTOR TO VERIFY ALL DIMENSIONS OF EXISTING WORKS ON SITE BEFORE COMMENCING ANY WORK OR PREPARING SHOP DRAWINGS

REVISION:-	DATE:-
DESCRIPTION	

CLIENT
IGMH
PROJECT NAME
PROPOSE LIFT TO LAB AT IGMH

STAGE CONSTRUCTION	
DRAWING TITLE AS GIVEN	SCALE AS GIVEN
DISCIPLINE ARCHITECTURAL	DRAWN BY MOOSA ALEEM
	DESIGNED BY -
	CHECKED BY -

SHEET SIZE A4	DRAWING NUMBER A-01
SUBMITTED DATE APRIL 2025	REVISION 00

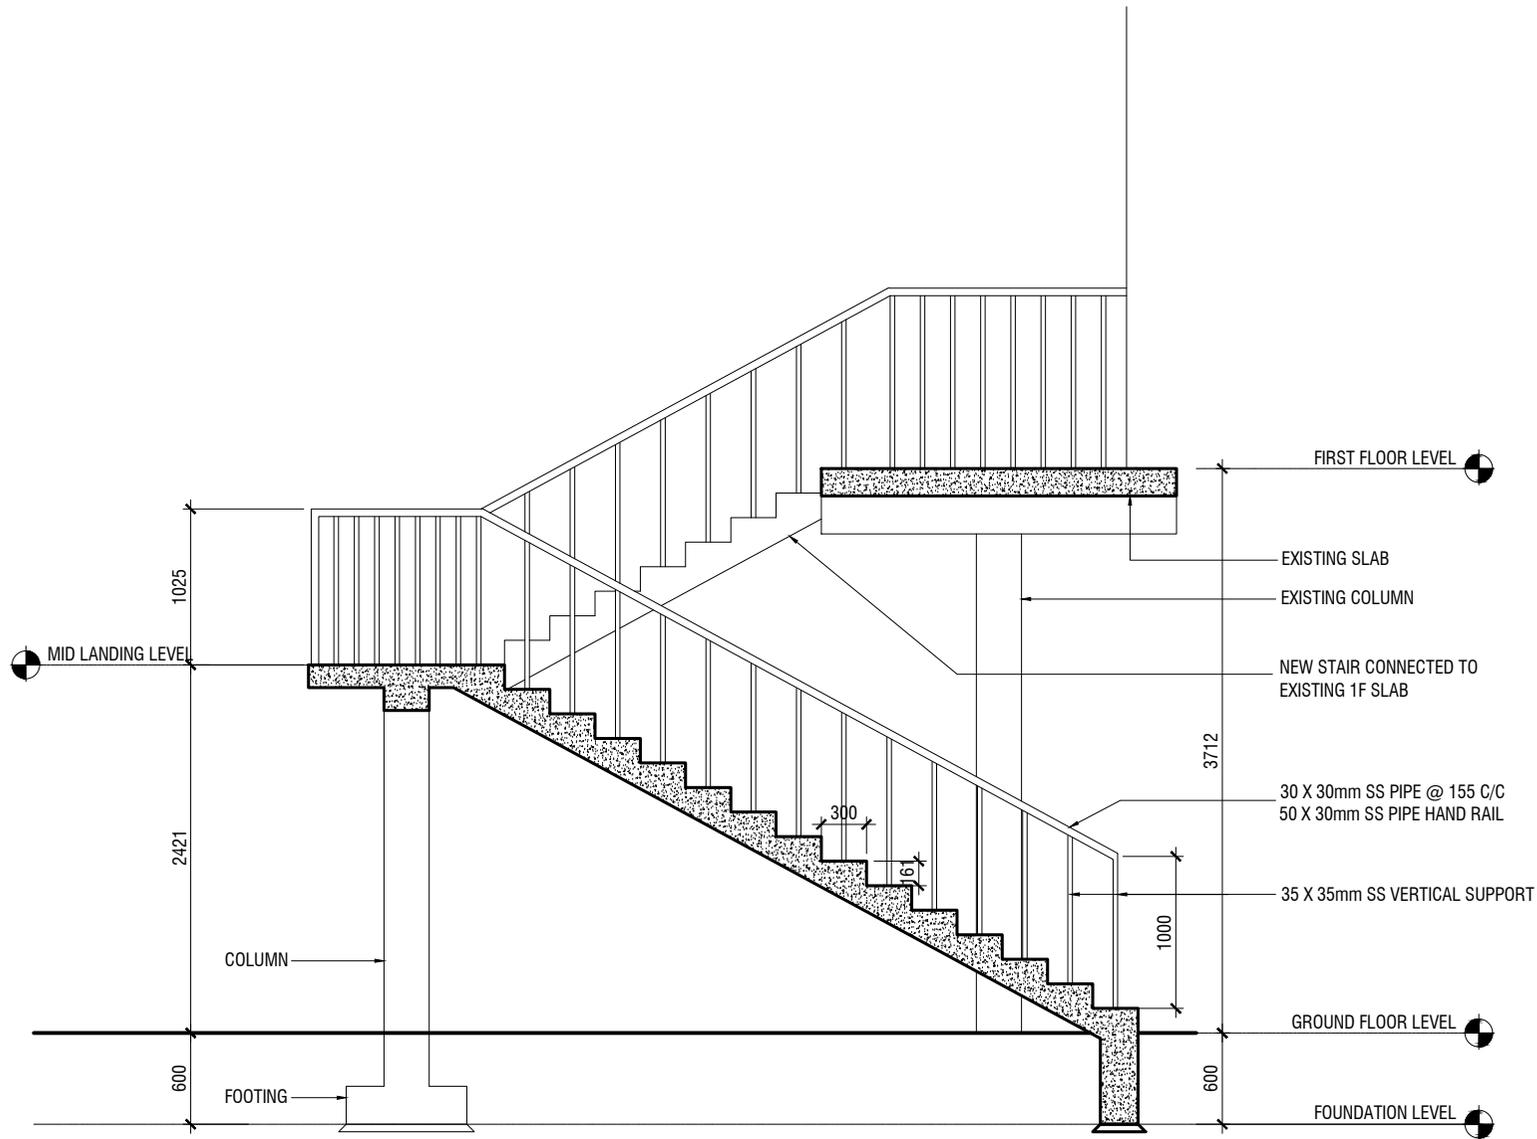

SECTION 01
SCALE 1:50

HATCH

D E S I G N
 I.G. DHAASTHAAN, BANAFSA MAGU MALE 20119,
 Republic of Maldives Tel: +960 7917639 E-Mail:
 moosaaleem@hotmail.com

GENERAL NOTES
 ALL DIMENSIONS ARE IN MM. UNLESS OTHERWISE SPECIFIED
 DO NOT SCALE DRAWINGS, USE WRITTEN DIMENSIONS ONLY. IN CASE OF DOUBT, PLEASE ASK. CONTRACTOR TO VERIFY ALL DIMENSIONS OF EXISTING WORKS ON SITE BEFORE COMMENCING ANY WORK OR PREPARING SHOP DRAWINGS

REVISION:-	DATE:-

DESCRIPTION

CLIENT
IGMH
 PROJECT NAME
PROPOSE LIFT TO LAB AT IGMH


STAGE
CONSTRUCTION

DRAWING TITLE	SCALE
AS GIVEN	AS GIVEN


DISCIPLINE	DRAWN BY
ARCHITECTURAL	MOOSA ALEEM
DESIGNED BY	-
CHECKED BY	-

SHEET SIZE	DRAWING NUMBER
A4	A-02


SUBMITTED DATE	REVISION
APRIL 2025	00

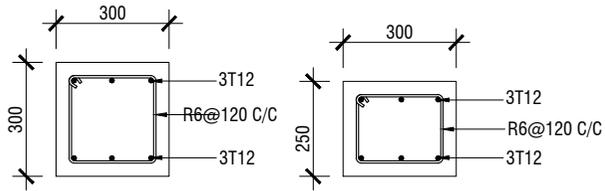



PROPOSED TAPER BEAM
SCALE 1:20

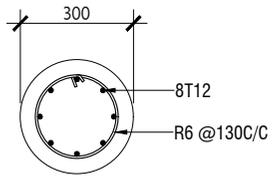

PROPOSED COLUMN
SCALE 1:20

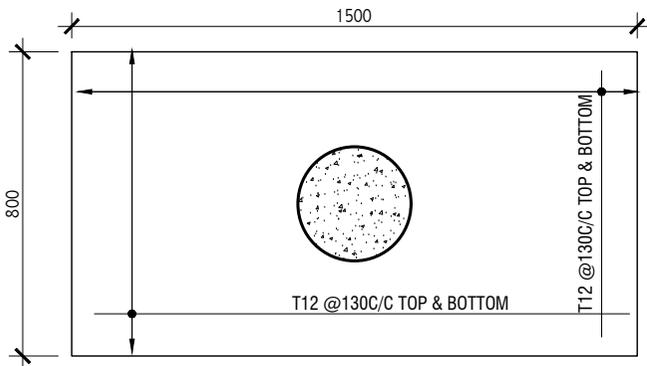

PROPOSED FOOTING
SCALE 1:20

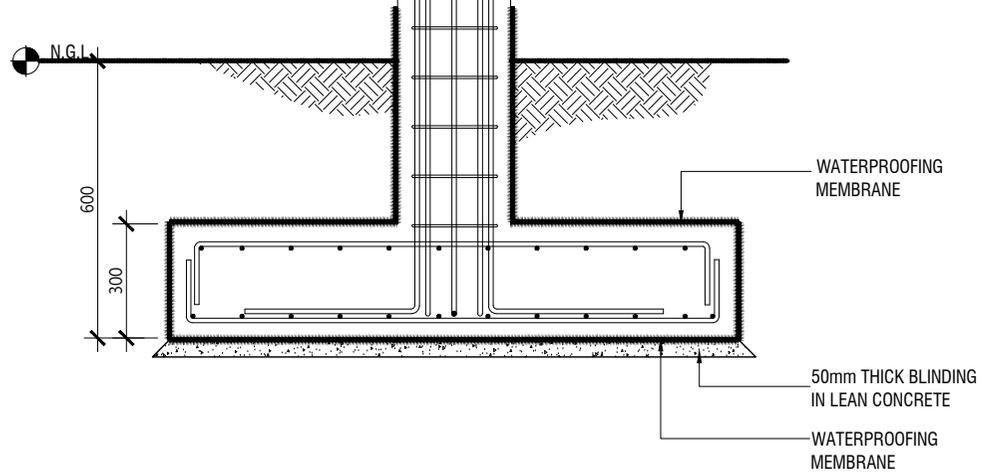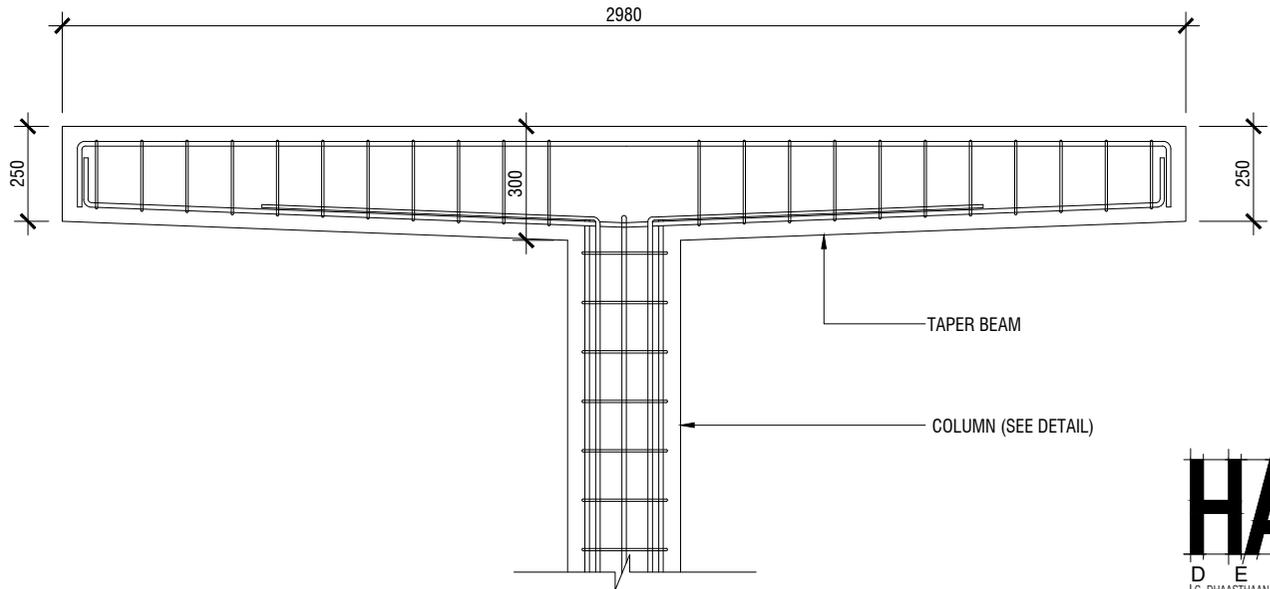

HATCH

D E S I G N
G. DHAASTHAAN, BANAFSA MAGU MALE 20119,
Republic of Maldives Tel: +960 7917639 E-Mail:
moosaleem@hotmail.com

GENERAL NOTES
ALL DIMENSIONS ARE IN MM. UNLESS OTHERWISE SPECIFIED
DO NOT SCALE DRAWINGS, USE WRITTEN DIMENSIONS ONLY. IN CASE OF DOUBT, PLEASE ASK CONTRACTOR TO VERIFY ALL DIMENSIONS OF EXISTING WORKS ON SITE BEFORE COMMENCING ANY WORK OR PREPARING SHOP DRAWINGS


REVISION:- DATE:-
DESCRIPTION

CLIENT
IGMH
PROJECT NAME
PROPOSE LIFT TO LAB AT IGMH

STAGE
CONSTRUCTION
DRAWING TITLE
AS GIVEN SCALE
AS GIVEN

DISCIPLINE
STRUCTURAL DRAWN BY
MOOSA ALEEM
DESIGNED BY
KINAAATH
CHECKED BY
-

SHEET SIZE
A4 DRAWING NUMBER
S-01
SUBMITTED DATE
APRIL 2025 REVISION
00

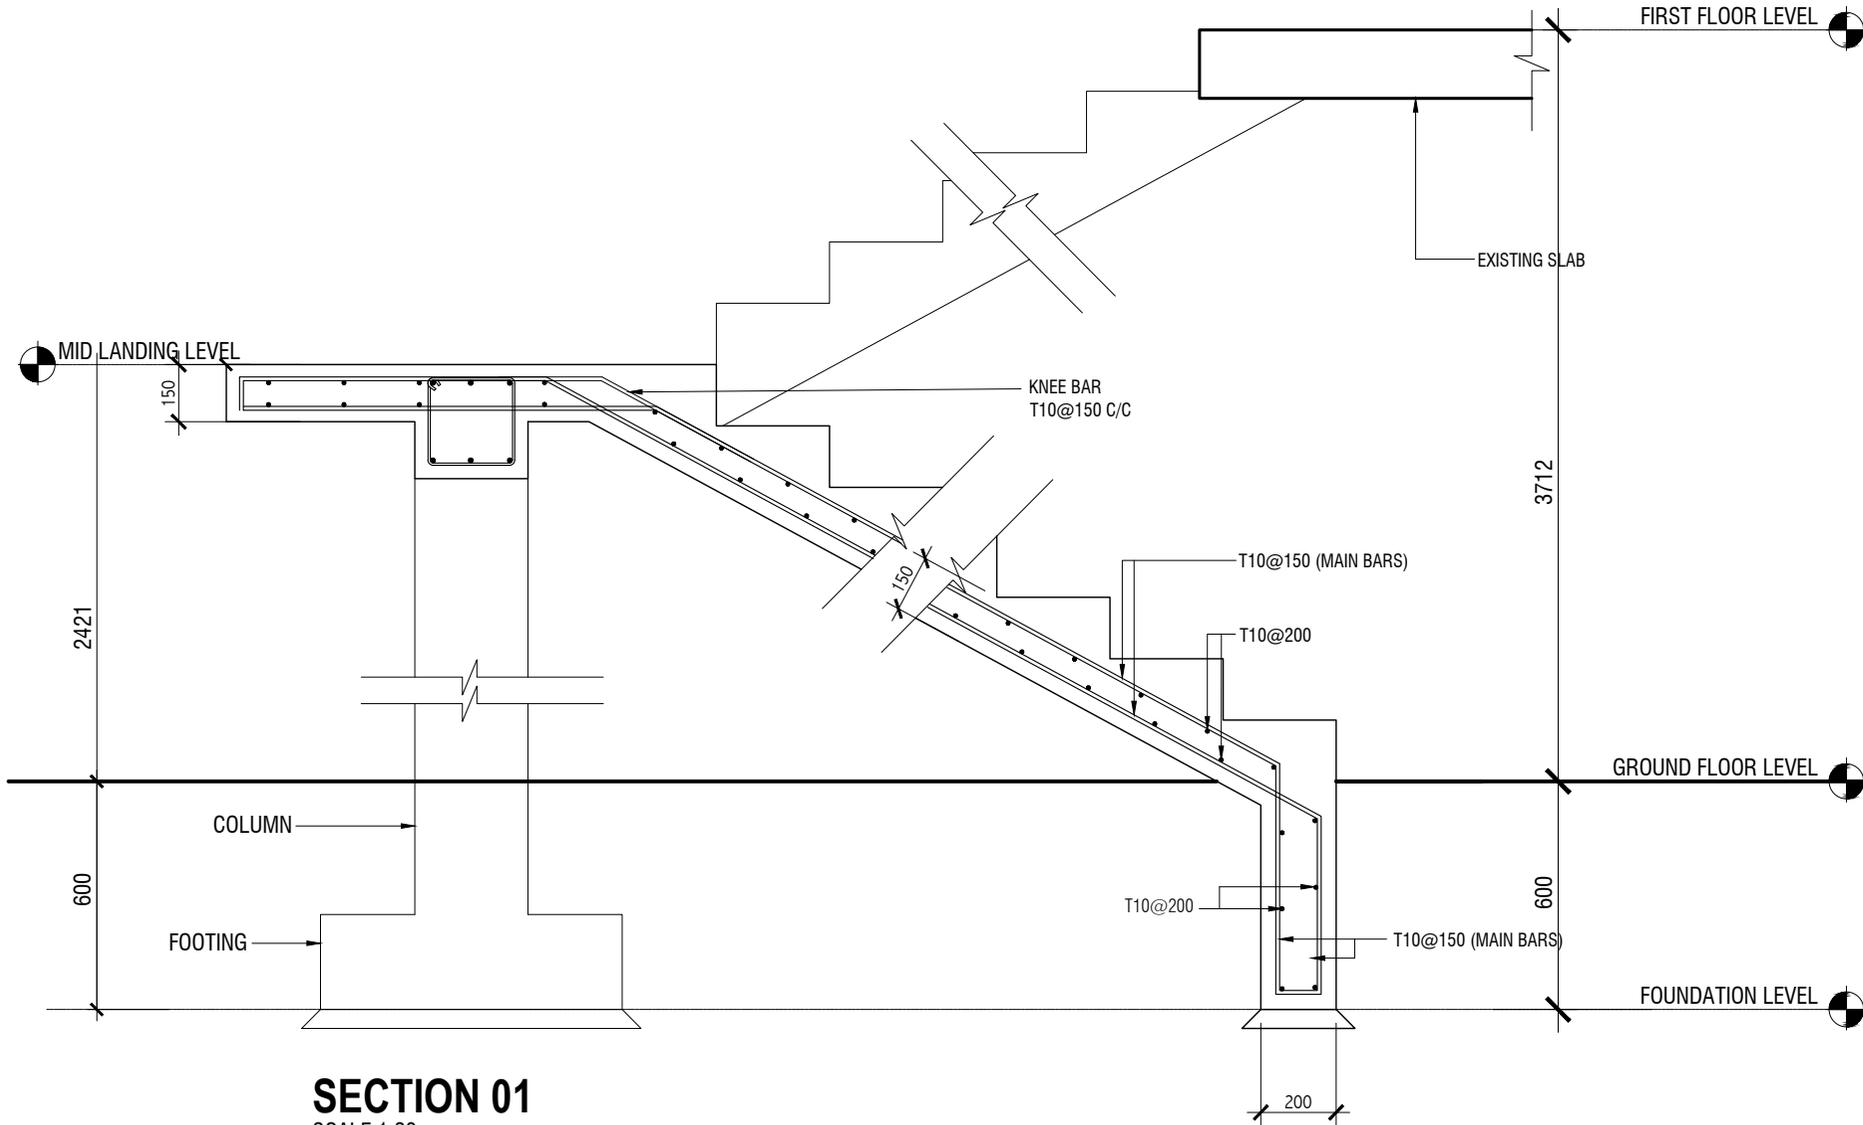

SECTION 01
SCALE 1:20

HATCH

D E S I G N
G. DHAASTHAAN, BANAFSA MAGU MALE 20119,
Republic of Maldives Tel: +960 7917639 E-Mail:
moosaaleem@hotmail.com

GENERAL NOTES
ALL DIMENSIONS ARE IN MM. UNLESS OTHERWISE SPECIFIED
DO NOT SCALE DRAWINGS, USE WRITTEN DIMENSIONS ONLY. IN CASE OF DOUBT, PLEASE ASK CONTRACTOR TO VERIFY ALL DIMENSIONS OF EXISTING WORKS ON SITE BEFORE COMMENCING ANY WORK OR PREPARING SHOP DRAWINGS

REVISION:- DATE:-
DESCRIPTION

CLIENT
IGMH
PROJECT NAME
PROPOSE LIFT TO LAB AT IGMH

STAGE
CONSTRUCTION
DRAWING TITLE
AS GIVEN SCALE
AS GIVEN
DISCIPLINE
STRUCTURAL DRAWN BY
MOOSA ALEEM
DESIGNED BY
-
CHECKED BY
-

SHEET SIZE
A4 DRAWING NUMBER
S-02
SUBMITTED DATE
APRIL 2025 REVISION
00