




PROPOSED AHU UNIT COVERING
Construction Drawing Set

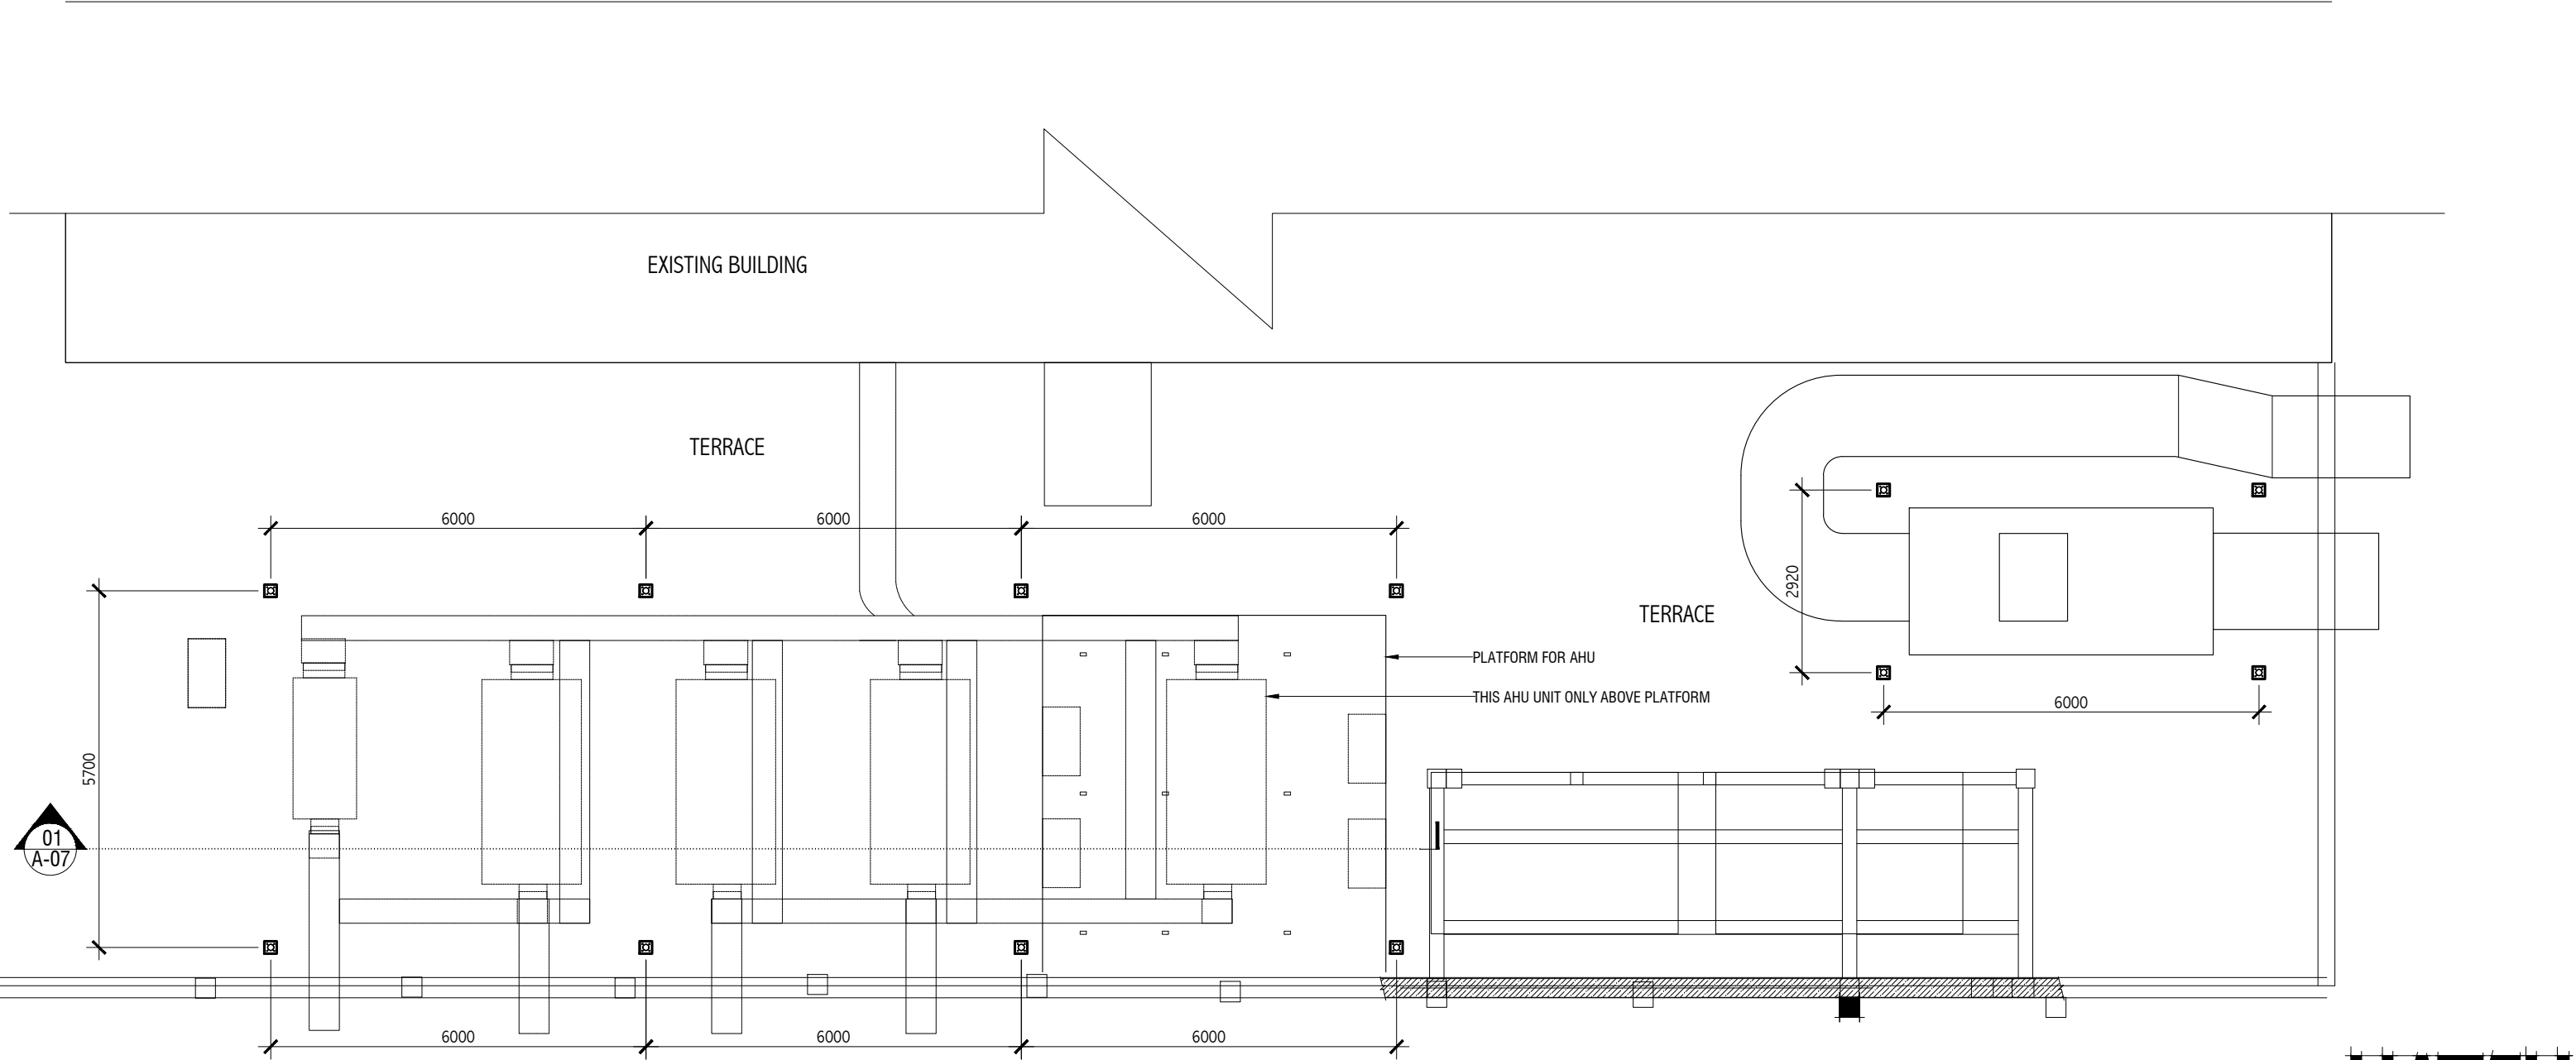

GI COLUMN LAYOUT

SCALE 1:100



HATCH
DESIGN

G. DHAASTHAAN, BANAFSA MAGU MALE 20119,
Republic of Maldives Tel: +960 7917639
E-Mail: moosaaaleem@hotmail.com

GENERAL NOTES
ALL DIMENSIONS ARE IN MM. UNLESS OTHERWISE SPECIFIED
DO NOT SCALE DRAWINGS, USE WRITTEN DIMENSIONS ONLY.IN CASE DOUBT,PLEASE ASK. CONTRACTOR TO VERIFY ALL DIMENSIONS OF EXISTING WORKS ON SITE BEFORE COMMENCING ANY WORK OR PREPARING SHOP DRAWINGS

REVISION: DATE:

DESCRIPTION

CLIENT
IGMH

PROJECT NAME
PROPOSED AHU UNIT COVERING

STAGE
FOR CONSTRUCTION


DRAWING TITLE SCALE
AS GIVEN AS GIVEN

DISCIPLINE DRAWN BY
STRUCTURAL MOOSA ALEEM
ARCHITECT

STR ENGINEER
KINAAANATH


SHEET SIZE DRAWING NUMBER
A3 S-01

SUBMITTED DATE REVISION
APRIL 2025 00

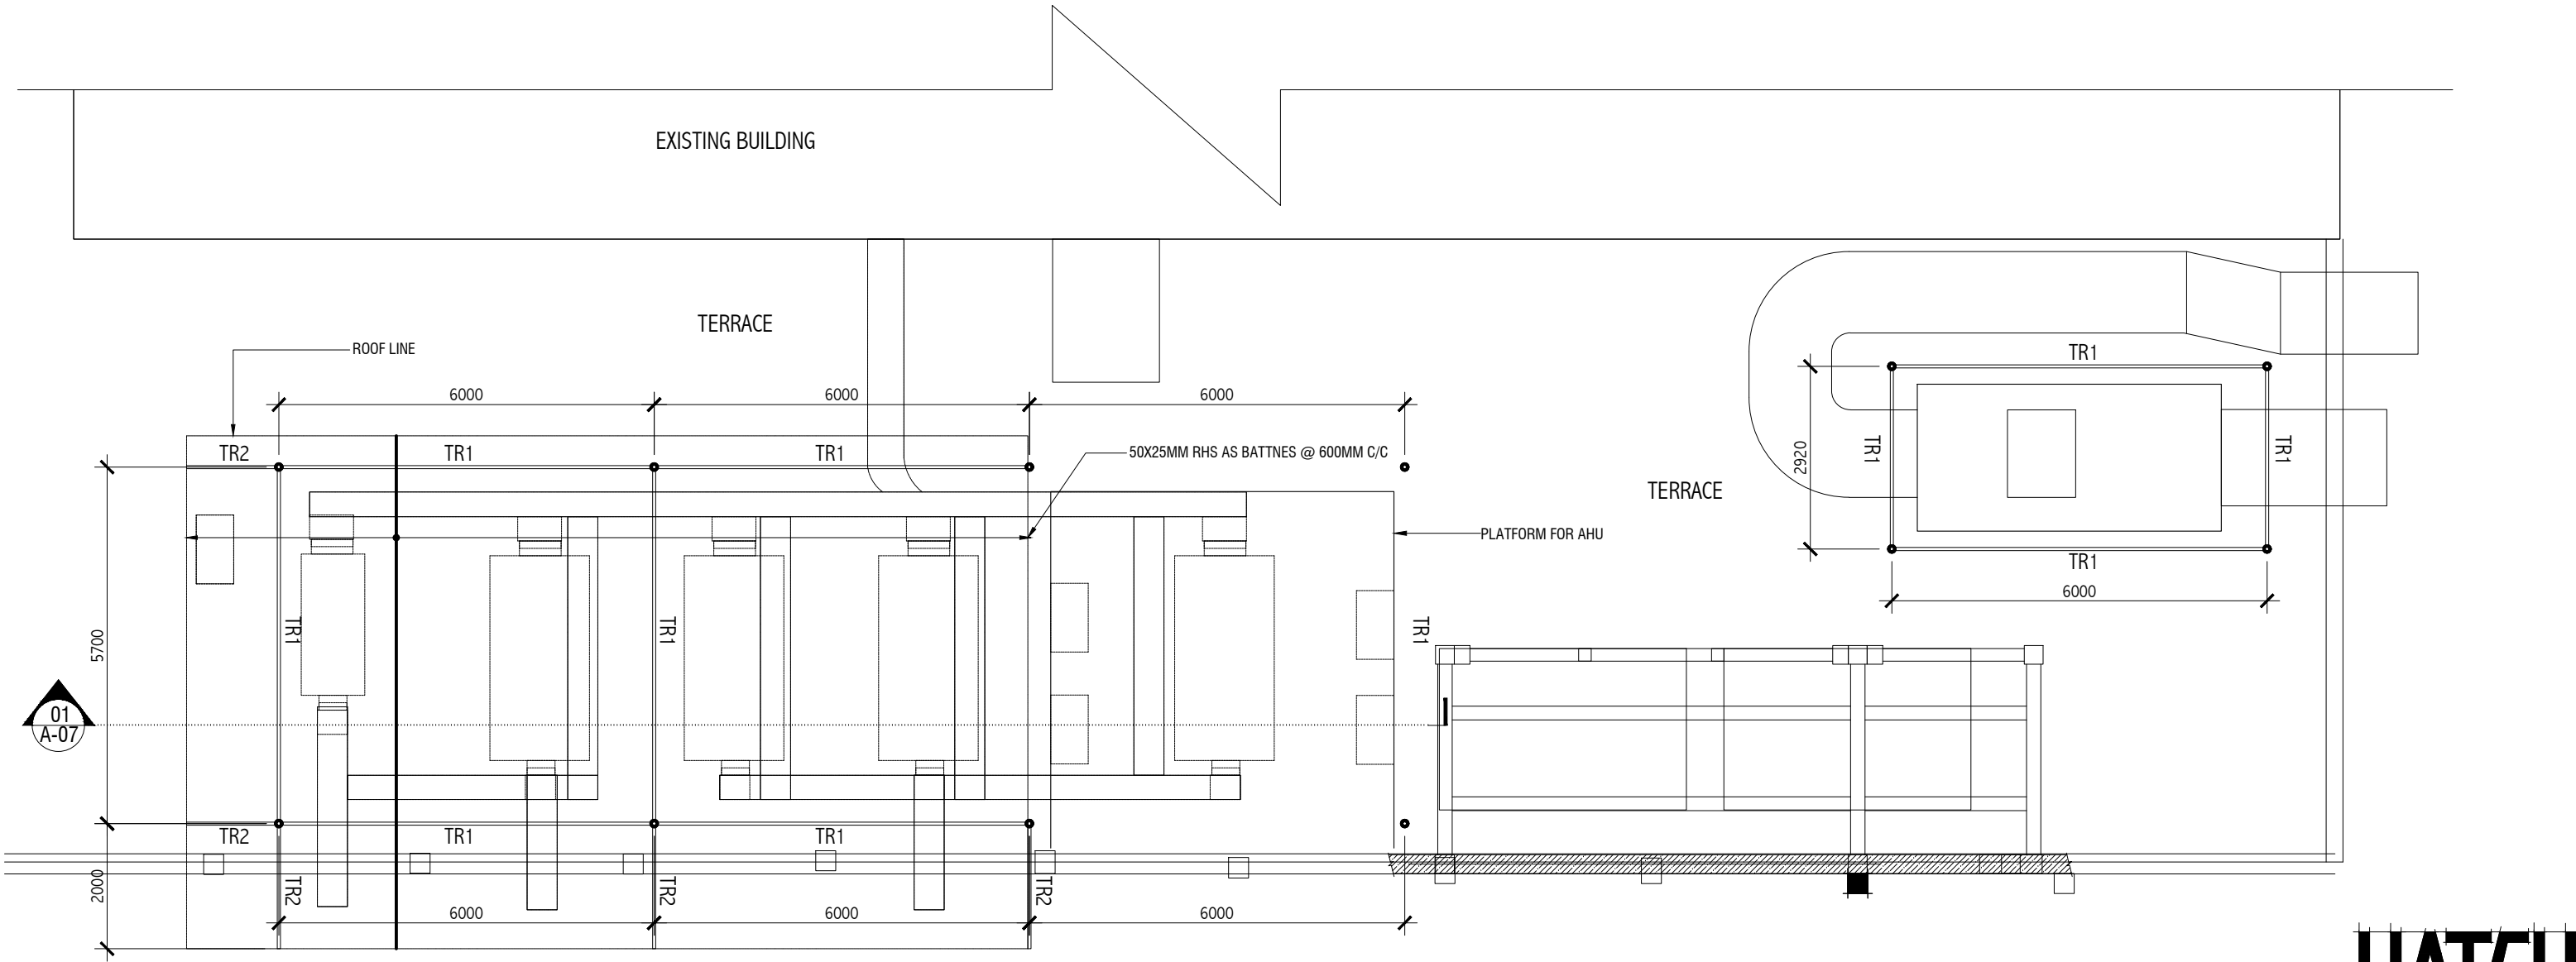

TRUSS LAYOUT LEVEL 1

SCALE 1:100

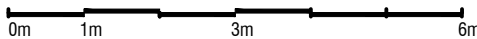

HATCH

D E S I G N

G. DHAASTHAAN, BANAFSA MAGU MALE 20119,
Republic of Maldives Tel: +960 7917639
E-Mail: moosaaleem@hotmail.com

GENERAL NOTES
ALL DIMENSIONS ARE IN MM. UNLESS OTHERWISE SPECIFIED
DO NOT SCALE DRAWINGS, USE WRITTEN DIMENSIONS ONLY IN CASE DOUBT. PLEASE ASK. CONTRACTOR TO VERIFY ALL DIMENSIONS OF EXISTING WORKS ON SITE BEFORE COMMENCING ANY WORK OR PREPARING SHOP DRAWINGS

REVISION:	DATE:
DESCRIPTION	

CLIENT
IGMH

PROJECT NAME
PROPOSED AHU UNIT COVERING

STAGE
FOR CONSTRUCTION

DRAWING TITLE AS GIVEN	SCALE AS GIVEN
----------------------------------	--------------------------


DISCIPLINE STRUCTURAL	DRAWN BY MOOSA ALEEM
---------------------------------	--------------------------------

	ARCHITECT .
--	----------------

	STR ENGINEER KINAAANATH
--	-----------------------------------

SHEET SIZE A3	DRAWING NUMBER S-02
-------------------------	-------------------------------

SUBMITTED DATE APRIL 2025	REVISION 00
-------------------------------------	-----------------------

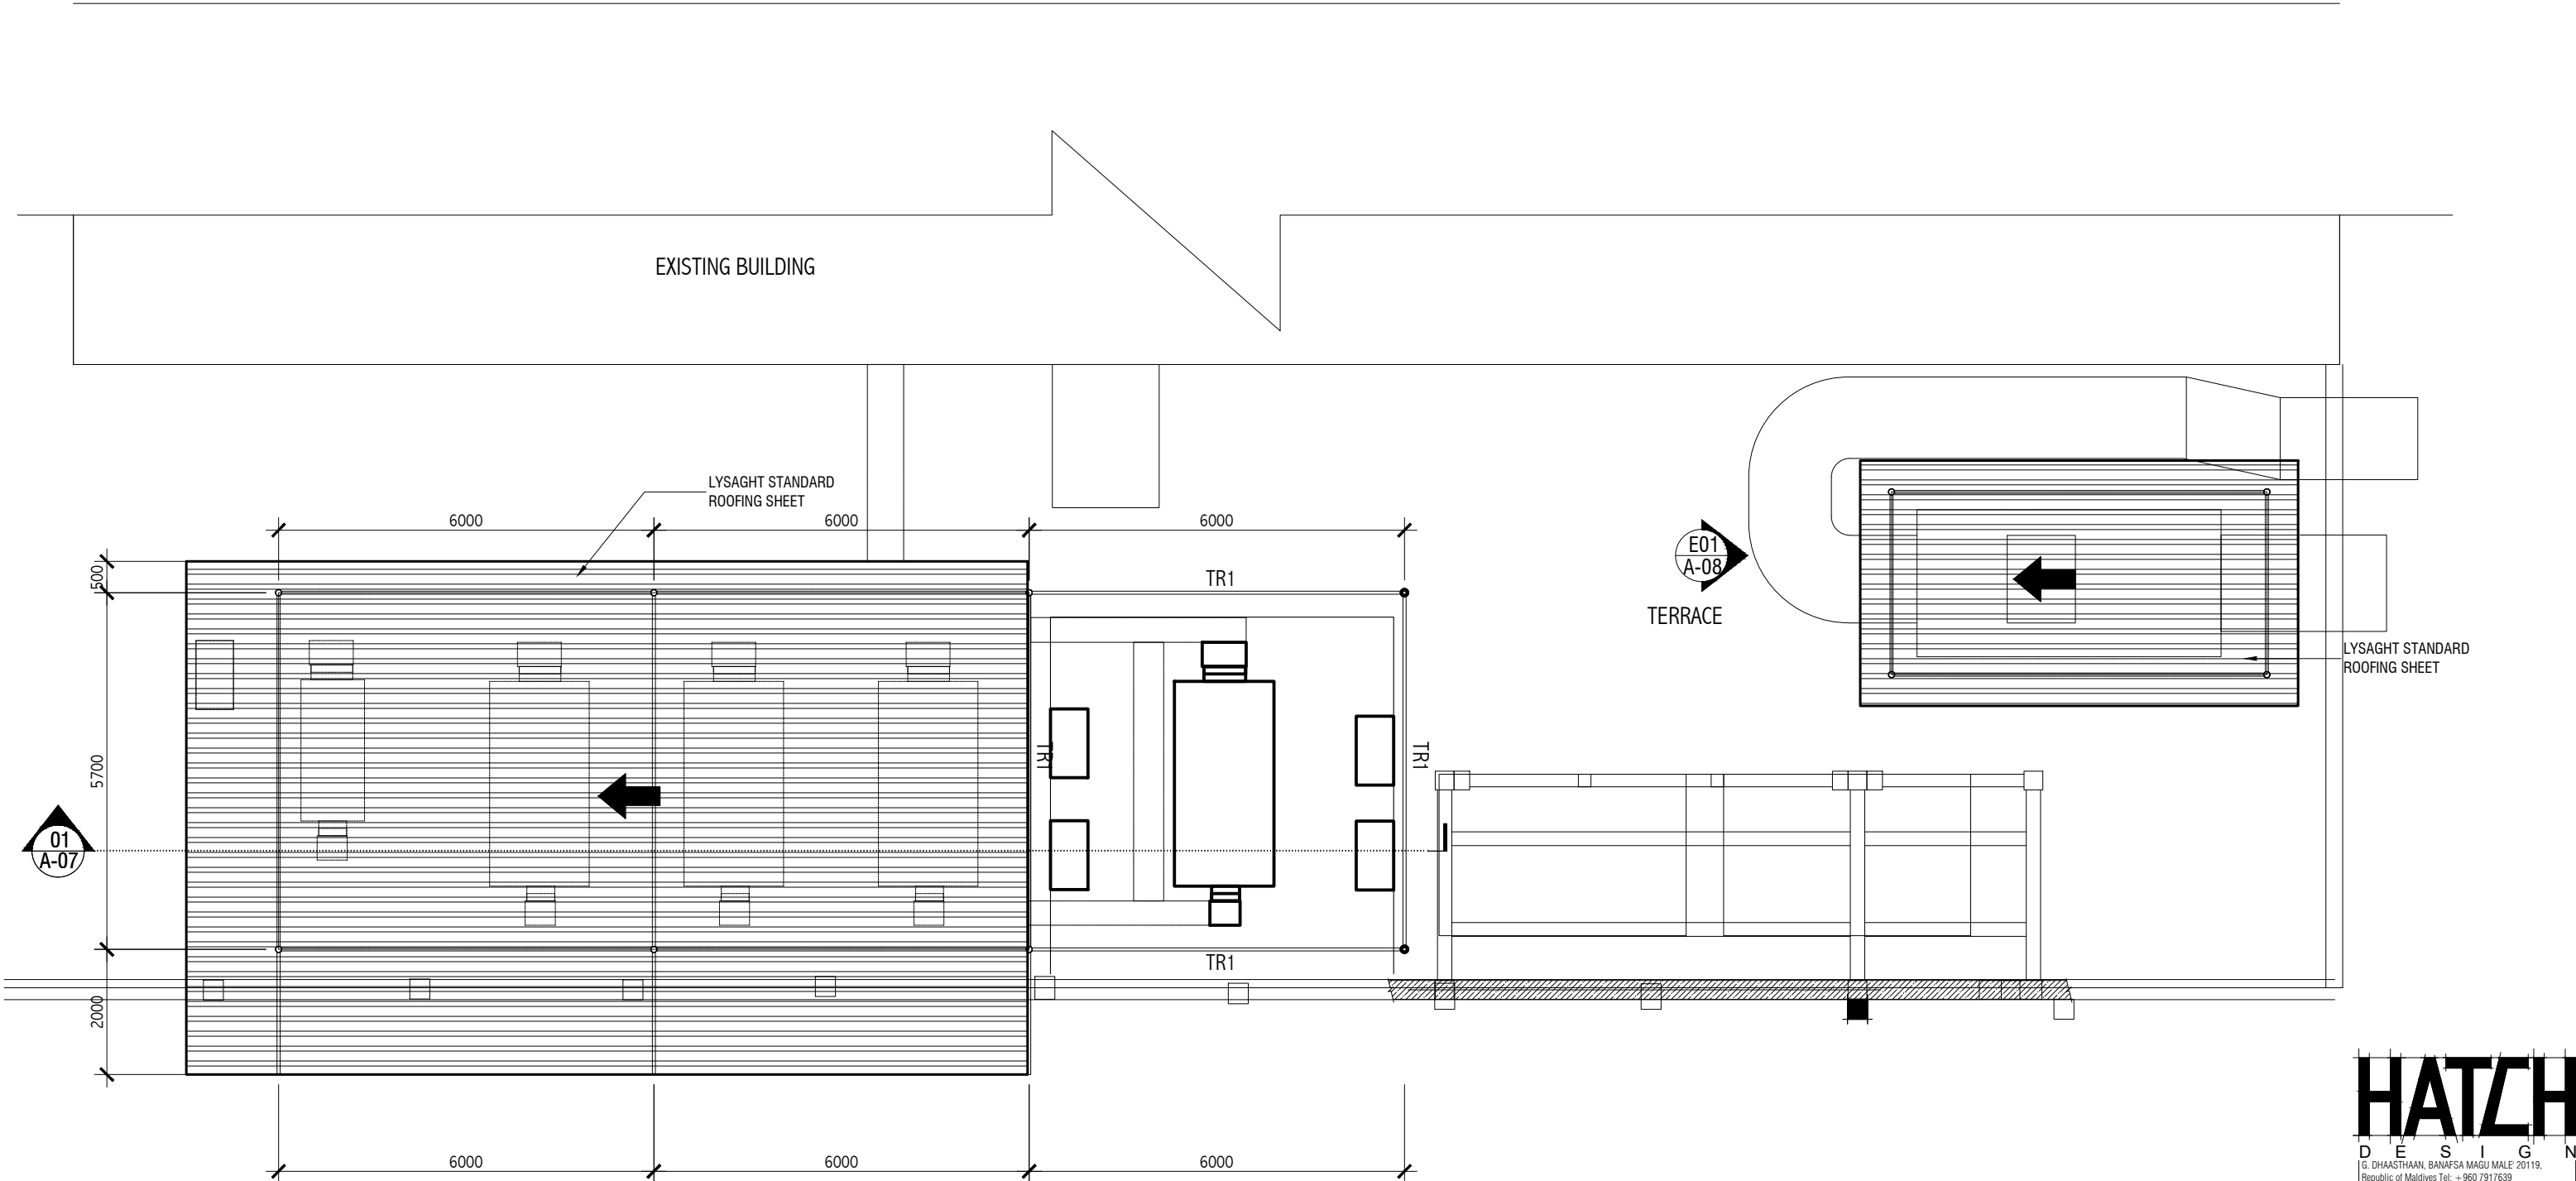

LOWER ROOF AND TRUSS LAYOUT LEVEL 2

SCALE 1:100
0m 1m 3m 6m

HATCH


D E S I G N

G. DHAASTHAAN, BANAFSA MAGU MALE' 2019,
Republic of Maldives Tel: + 960 7917639
E-Mail: moosaaleem@hotmail.com

GENERAL NOTES

ALL DIMENSIONS ARE IN MM. UNLESS OTHERWISE SPECIFIED
DO NOT SCALE DRAWINGS, USE WRITTEN DIMENSIONS ONLY.IN CASE DOUBT,PLEASE ASK.
CONTRACTOR TO VERIFY ALL DIMENSIONS OF EXISTING WORKS ON SITE BEFORE COMMENCING ANY WORK OR PREPARING SHOP DRAWINGS

REVISION:	DATE:
DESCRIPTION	
CLIENT IGMH	
PROJECT NAME PROPOSED AHU UNIT COVERING	
STAGE FOR CONSTRUCTION	
DRAWING TITLE AS GIVEN	SCALE AS GIVEN
DISCIPLINE STRUCTURAL	DRAWN BY MOOSA ALEEM ARCHITECT
	STR ENGINEER KINAAANATH
SHEET SIZE A3	DRAWING NUMBER S-03
SUBMITTED DATE APRIL 2025	REVISION 00

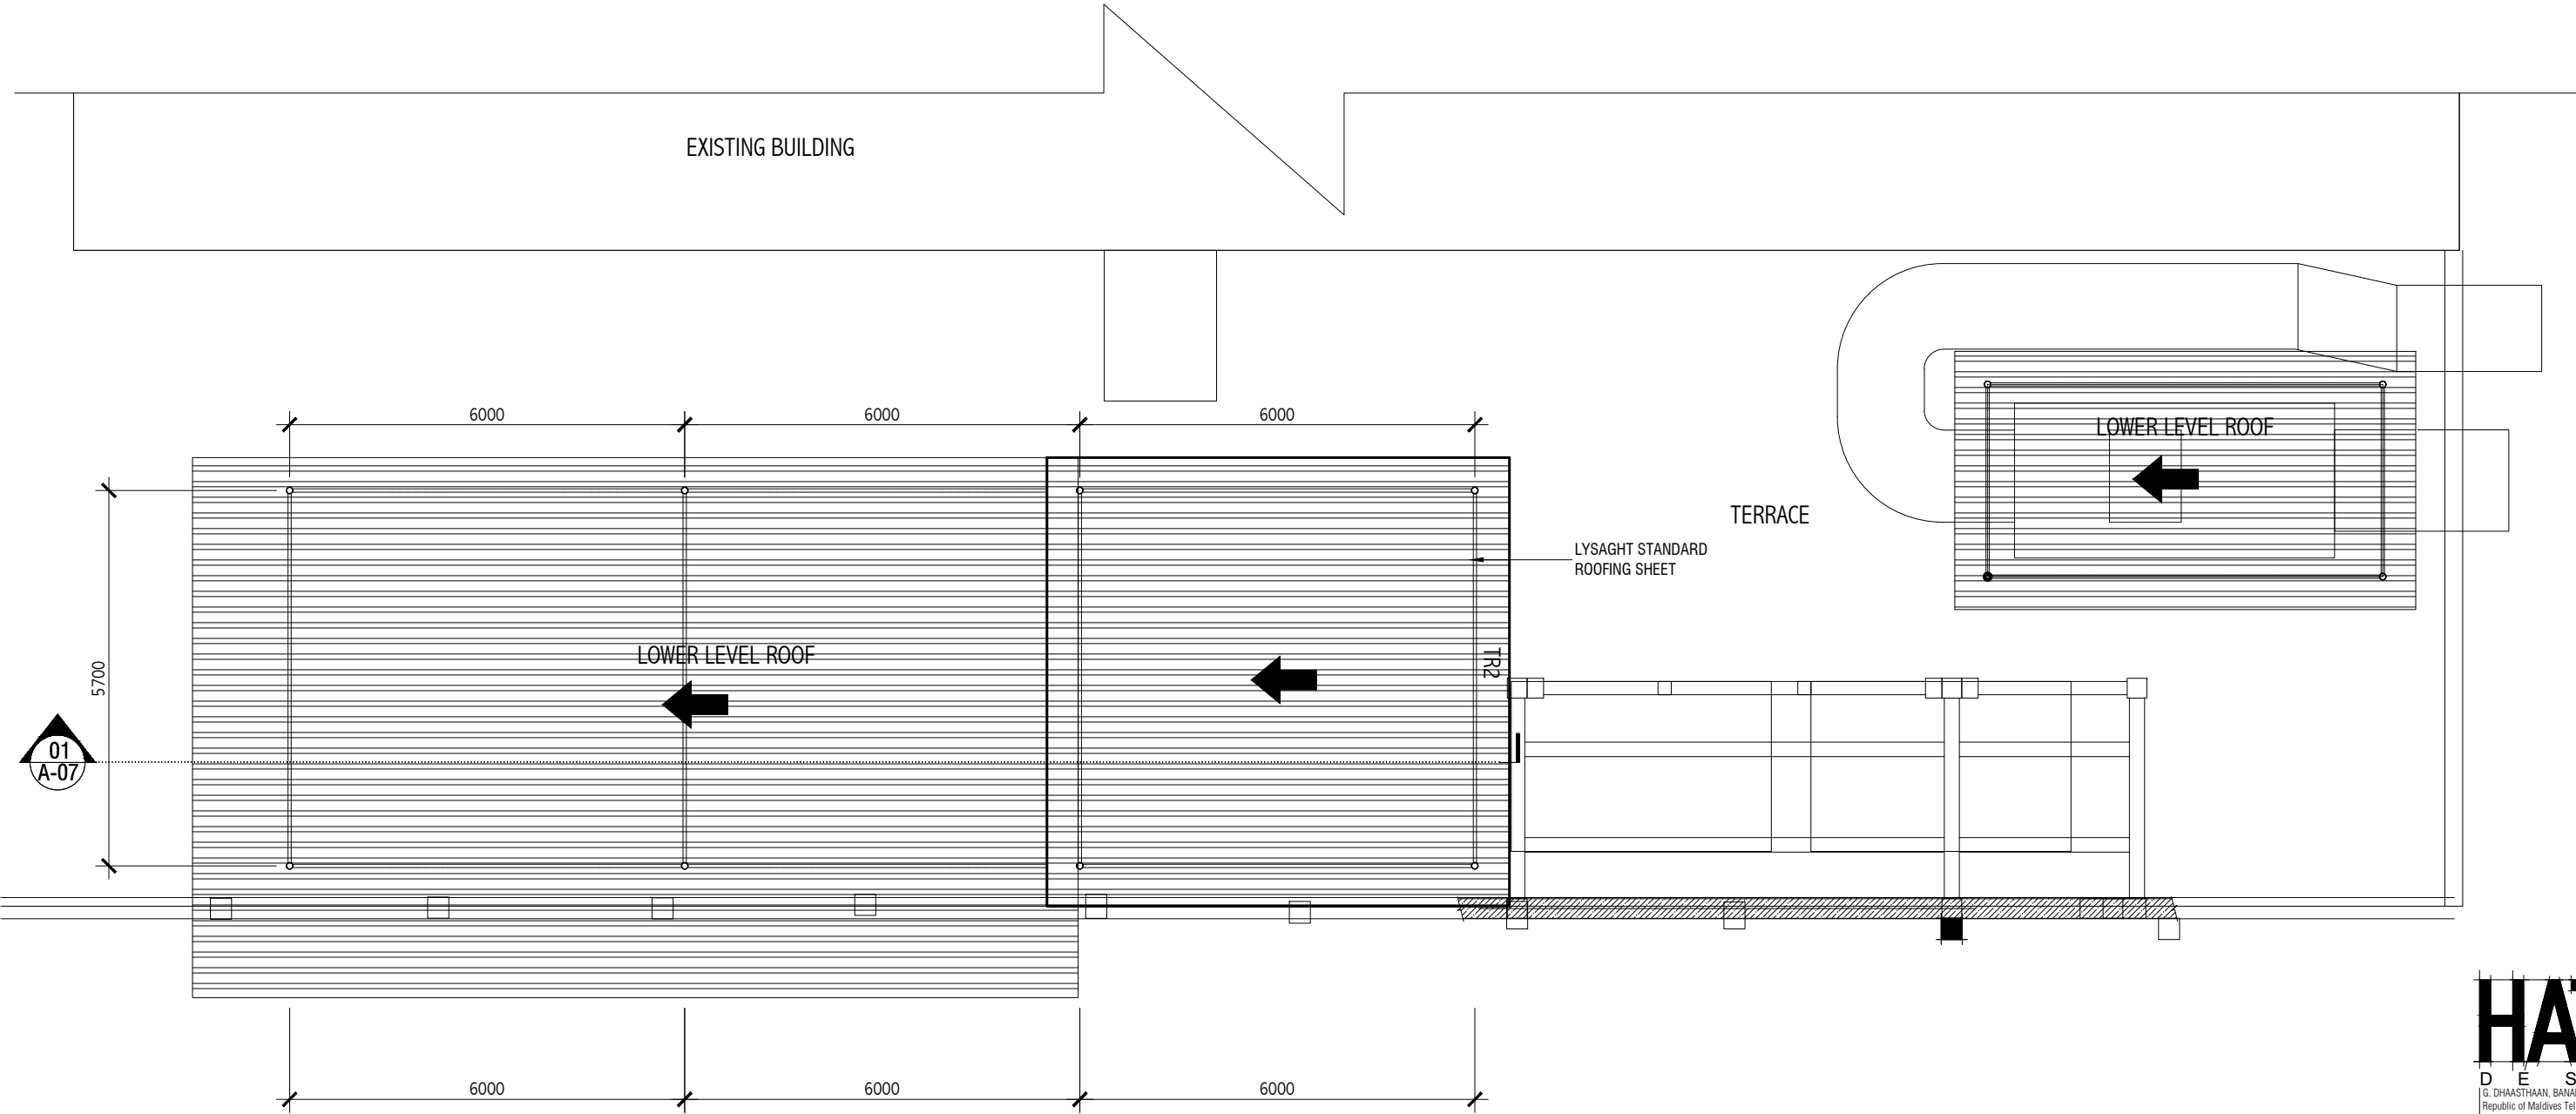

HATCH
DESIGN

G. DHAATHAAN, BANAFSA MAGU MALE 20119,
Republic of Maldives Tel: +960 7917639
E-Mail: moosaaleem@hotmail.com

GENERAL NOTES
ALL DIMENSIONS ARE IN MM. UNLESS OTHERWISE SPECIFIED
DO NOT SCALE DRAWINGS, USE WRITTEN DIMENSIONS ONLY. IN CASE OF DOUBT, PLEASE ASK.
CONTRACTOR TO VERIFY ALL DIMENSIONS OF EXISTING WORKS ON SITE BEFORE COMMENCING ANY WORK OR PREPARING SHOP DRAWINGS


REVISION: DATE:
DESCRIPTION

CLIENT
IGMH
PROJECT NAME
PROPOSED AHU UNIT COVERING

STAGE
FOR CONSTRUCTION



DRAWING TITLE AS GIVEN	SCALE AS GIVEN
DISCIPLINE STRUCTURAL	DRAWN BY MOOSA ALEEM
	ARCHITECT -
	STR ENGINEER KINAAATH

SHEET SIZE A3	DRAWING NUMBER S-04
SUBMITTED DATE APRIL 2025	REVISION 00

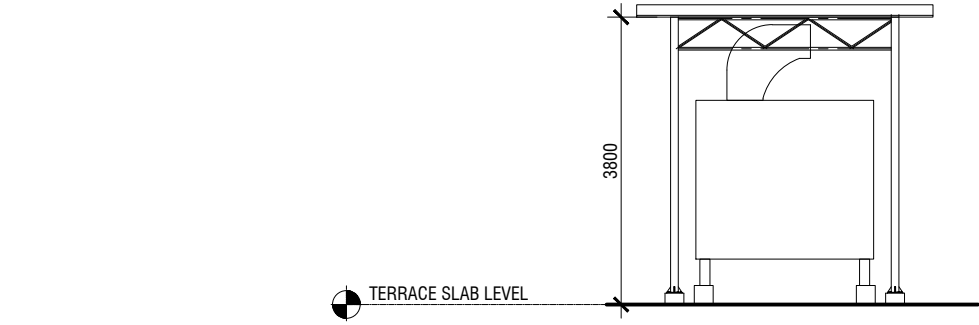


ELEVATION -01

SCALE 1:100

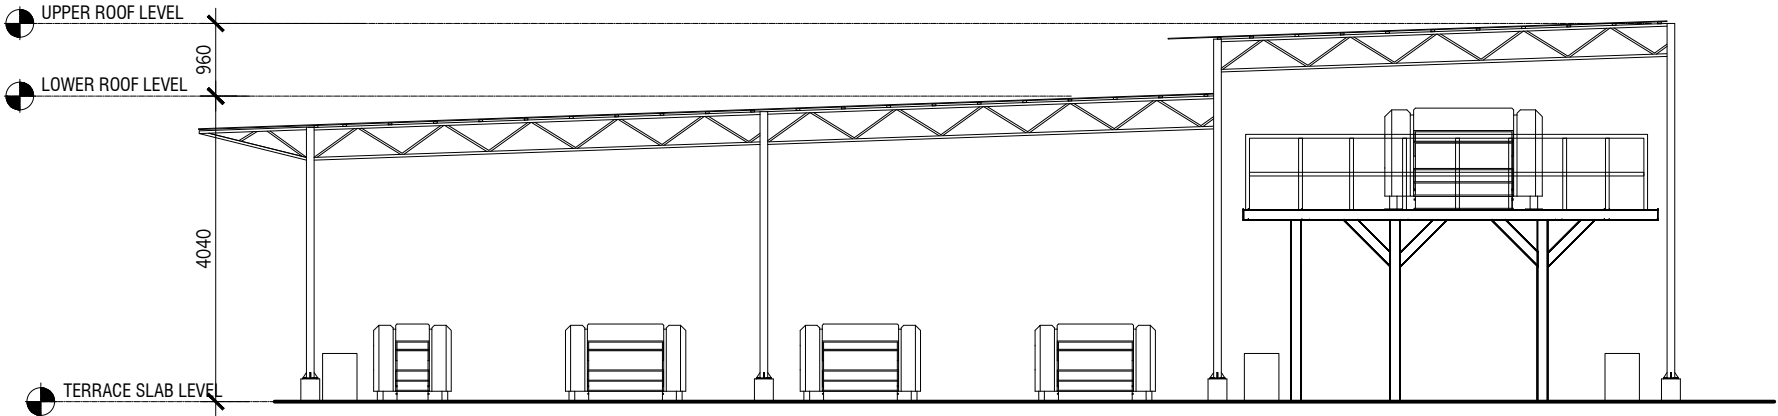
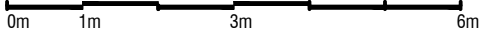


SECTION 01


SCALE 1:100

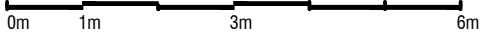


HATCH	
DESIGN	
G, DHAASTHAAN, BANAFSA MAGU MALE' 20119, Republic of Maldives Tel: + 960 7917639 E-Mail: moosaaleem@hotmail.com	
GENERAL NOTES ALL DIMENSIONS ARE IN MM. UNLESS OTHERWISE SPECIFIED DO NOT SCALE DRAWINGS, USE WRITTEN DIMENSIONS ONLY.IN CASE DOUBT, PLEASE ASK. CONTRACTOR TO VERIFY ALL DIMENSIONS OF EXISTING WORKS ON SITE BEFORE COMMENCING ANY WORK OR PREPARING SHOP DRAWINGS	
REVISION:	DATE:
DESCRIPTION	
CLIENT IGMH	
PROJECT NAME PROPOSED AHU UNIT COVERING	
STAGE FOR CONSTRUCTION	
DRAWING TITLE AS GIVEN	SCALE AS GIVEN
DISCIPLINE STRUCTURAL	DRAWN BY MOOSA ALEEM
	ARCHITECT -
	STR ENGINEER KINAAANATH
SHEET SIZE A3	DRAWING NUMBER S-05
SUBMITTED DATE APRIL 2025	REVISION 00

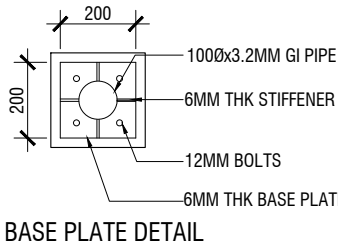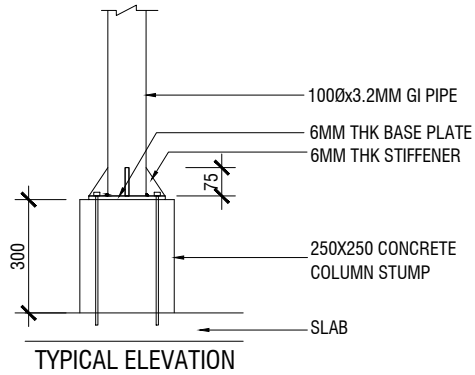


COLUMN TO GI PIPE CONNECTION
SCALE 1:20

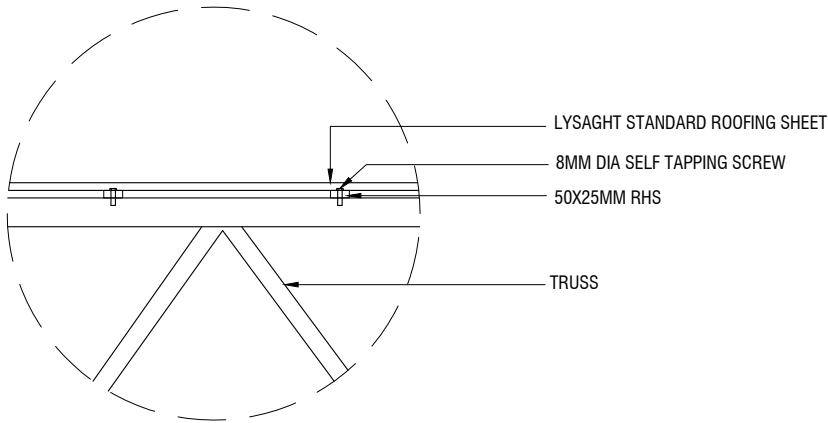

TYPICAL DETAIL 1
SCALE 1:20

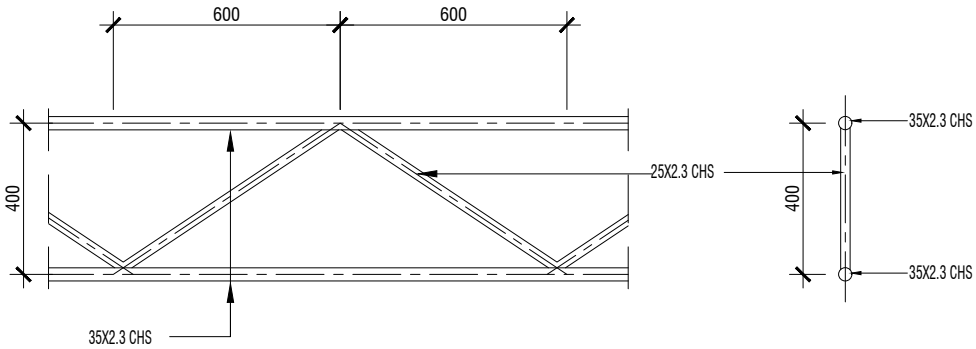

TRUSS - TR1
SCALE 1:20

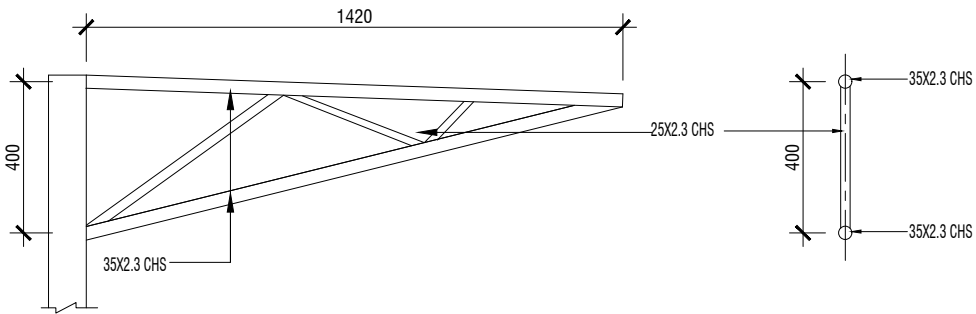

TRUSS - TR2
SCALE 1:20

HATCH
DESIGN

G. DHAASTHAAN, BANAFSA MAGU MALE' 20119,
Republic of Maldives Tel: +960 7917639 E-Mail:
moosaaleem@hotmail.com

GENERAL NOTES
ALL DIMENSIONS ARE IN MM. UNLESS OTHERWISE SPECIFIED
DO NOT SCALE DRAWINGS, USE WRITTEN DIMENSIONS ONLY IN CASE DOUBT, PLEASE ASK.
CONTRACTOR TO VERIFY ALL DIMENSIONS OF EXISTING WORKS ON SITE BEFORE COMMENCING ANY WORK OR PREPARING SHOP DRAWINGS

REVISION:- DATE:-
DESCRIPTION

CLIENT
IGMH
PROJECT NAME
PROPOSED EXHIBITION GALLERY

STAGE
CONSTRUCTION
DRAWING TITLE
AS GIVEN
SCALE
AS GIVEN
DISCIPLINE
STRUCTURAL
DRAWN BY
MOOSA ALEEM
DESIGNED BY
-
CHECKED BY
KINANATH HUSSAIN

SHEET SIZE
A3
SUBMITTED DATE
APRIL 2025
DRAWING NUMBER
S-06
REVISION
00